

**FRONT ELEVATION**  
SCALE 1/4"=1'

← NEW EXIST →

← NEW EXIST →

30" MIN  
BELOW GRADE

9'-1 1/8"

TOP FND

8/12

19'-1 1/16" BLDG HGT

APPROX GRADE LOCATION. FIELD  
VERIFY AS NEEDED AT SITE

STEP FOUNDATION AS  
NEEDED PER GRADE

ASPHALT SHINGLES

METAL ROOFING

FINISH GRADE

1

1

TOP FND

TOP FND

8/12

8/12

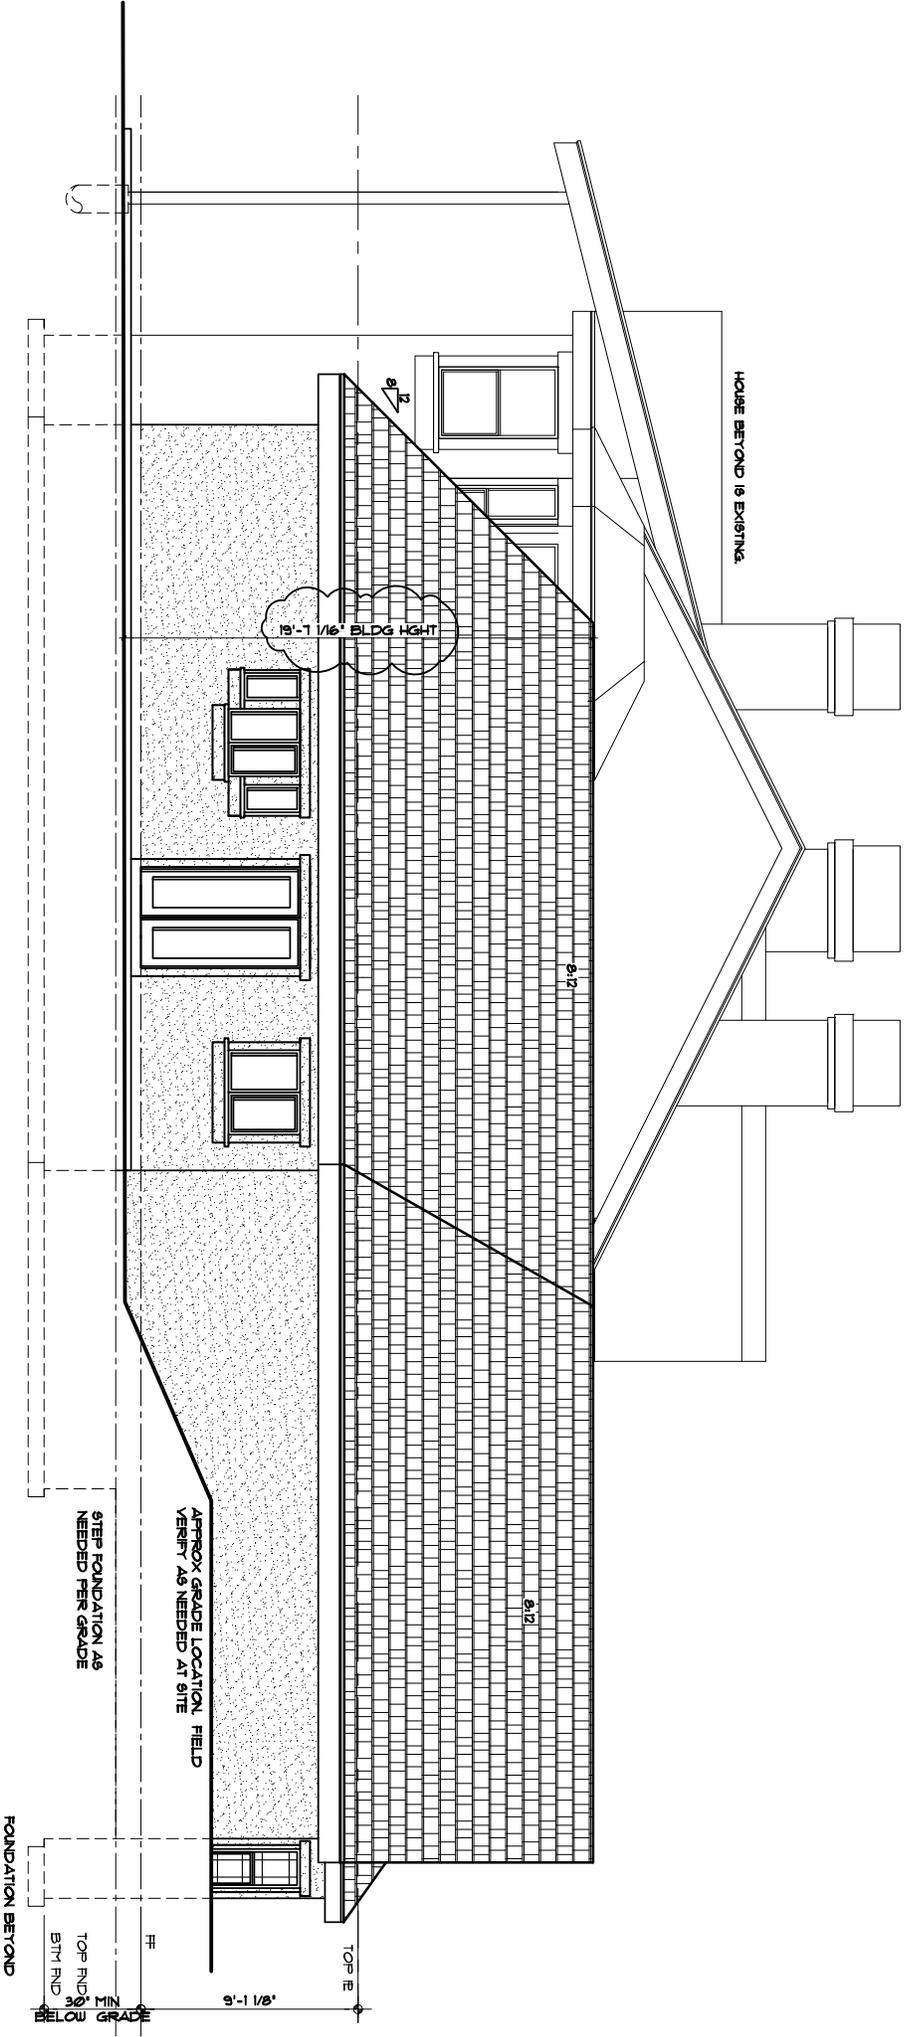

HOUSE BEYOND IS EXISTING.

19'-1 1/16" BLDG HGT

8/12

8/12

TOP E

9'-1 1/8"

FOUNDATION BEYOND


TOP FND 0'  
BTM FND 2'  
IN GRD

APPROX GRADE LOCATION. FIELD VERIFY AS NEEDED AT SITE

STEP FOUNDATION AS NEEDED PER GRADE

**LEFT ELEVATION**

SCALE 1/4"=1'

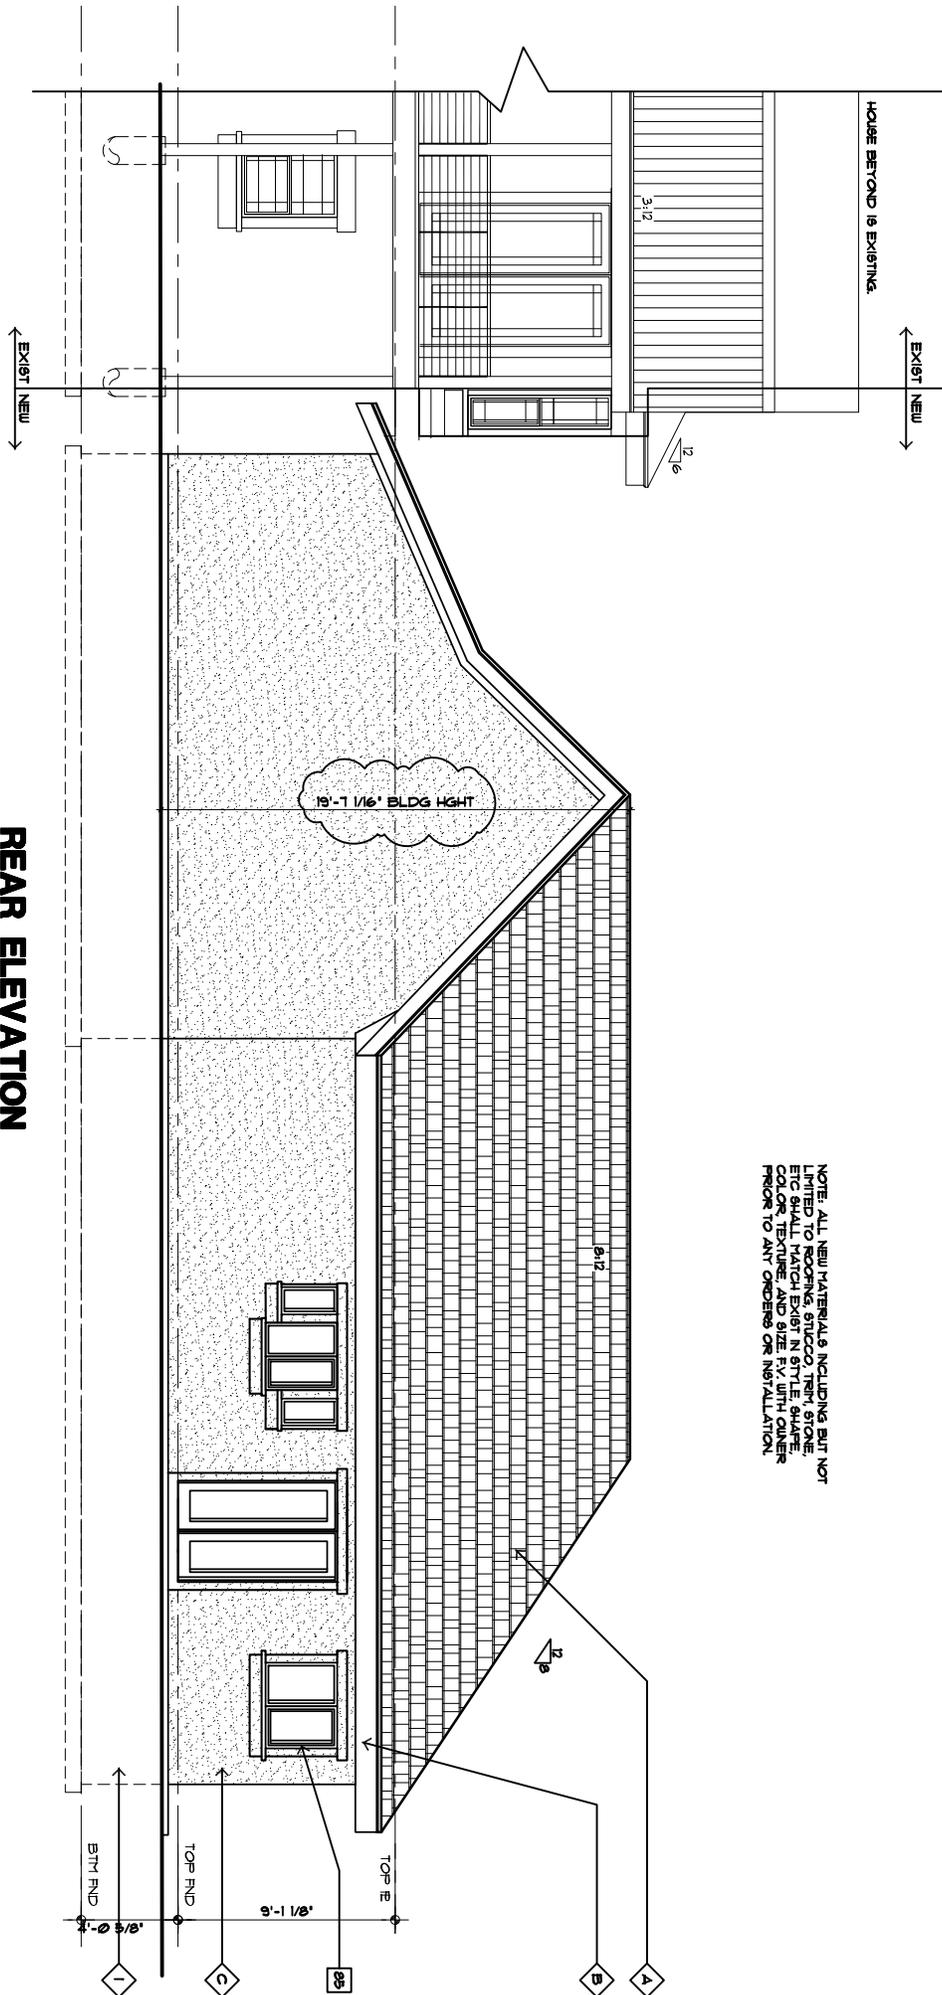

HOUSE BEYOND IS EXISTING.

EXIST NEW

EXIST NEW

NOTE: ALL NEW MATERIALS INCLUDING BUT NOT LIMITED TO ROOFING, STUCCO, TRIM, STONE, ETC SHALL MATCH EXIST IN STYLE, SHADE AND FINISH. ORDER AND INSTALLATION PRIOR TO ANY ORDERS ON INSTALLATION.

19'-1 1/8" BLDG HGT

8:12

12/16

BTM FND

TOP FND

TOP E

9'-1 1/8"

1

C

BB

B

A

**REAR ELEVATION**

SCALE 1/4"=1'