


**SITE DEVELOPMENT PLANS FOR  
SLIM CHICKEN'S  
FALCON MARKETPLACE LOT 9**  
A PARCEL OF LAND LOCATED IN THE SE QUARTER OF SECTION 1, TOWNSHIP 13  
SOUTH, RANGE 65 WEST OF THE SIXTH PRINCIPAL MERIDIAN,  
COUNTY OF EL PASO, STATE OF COLORADO

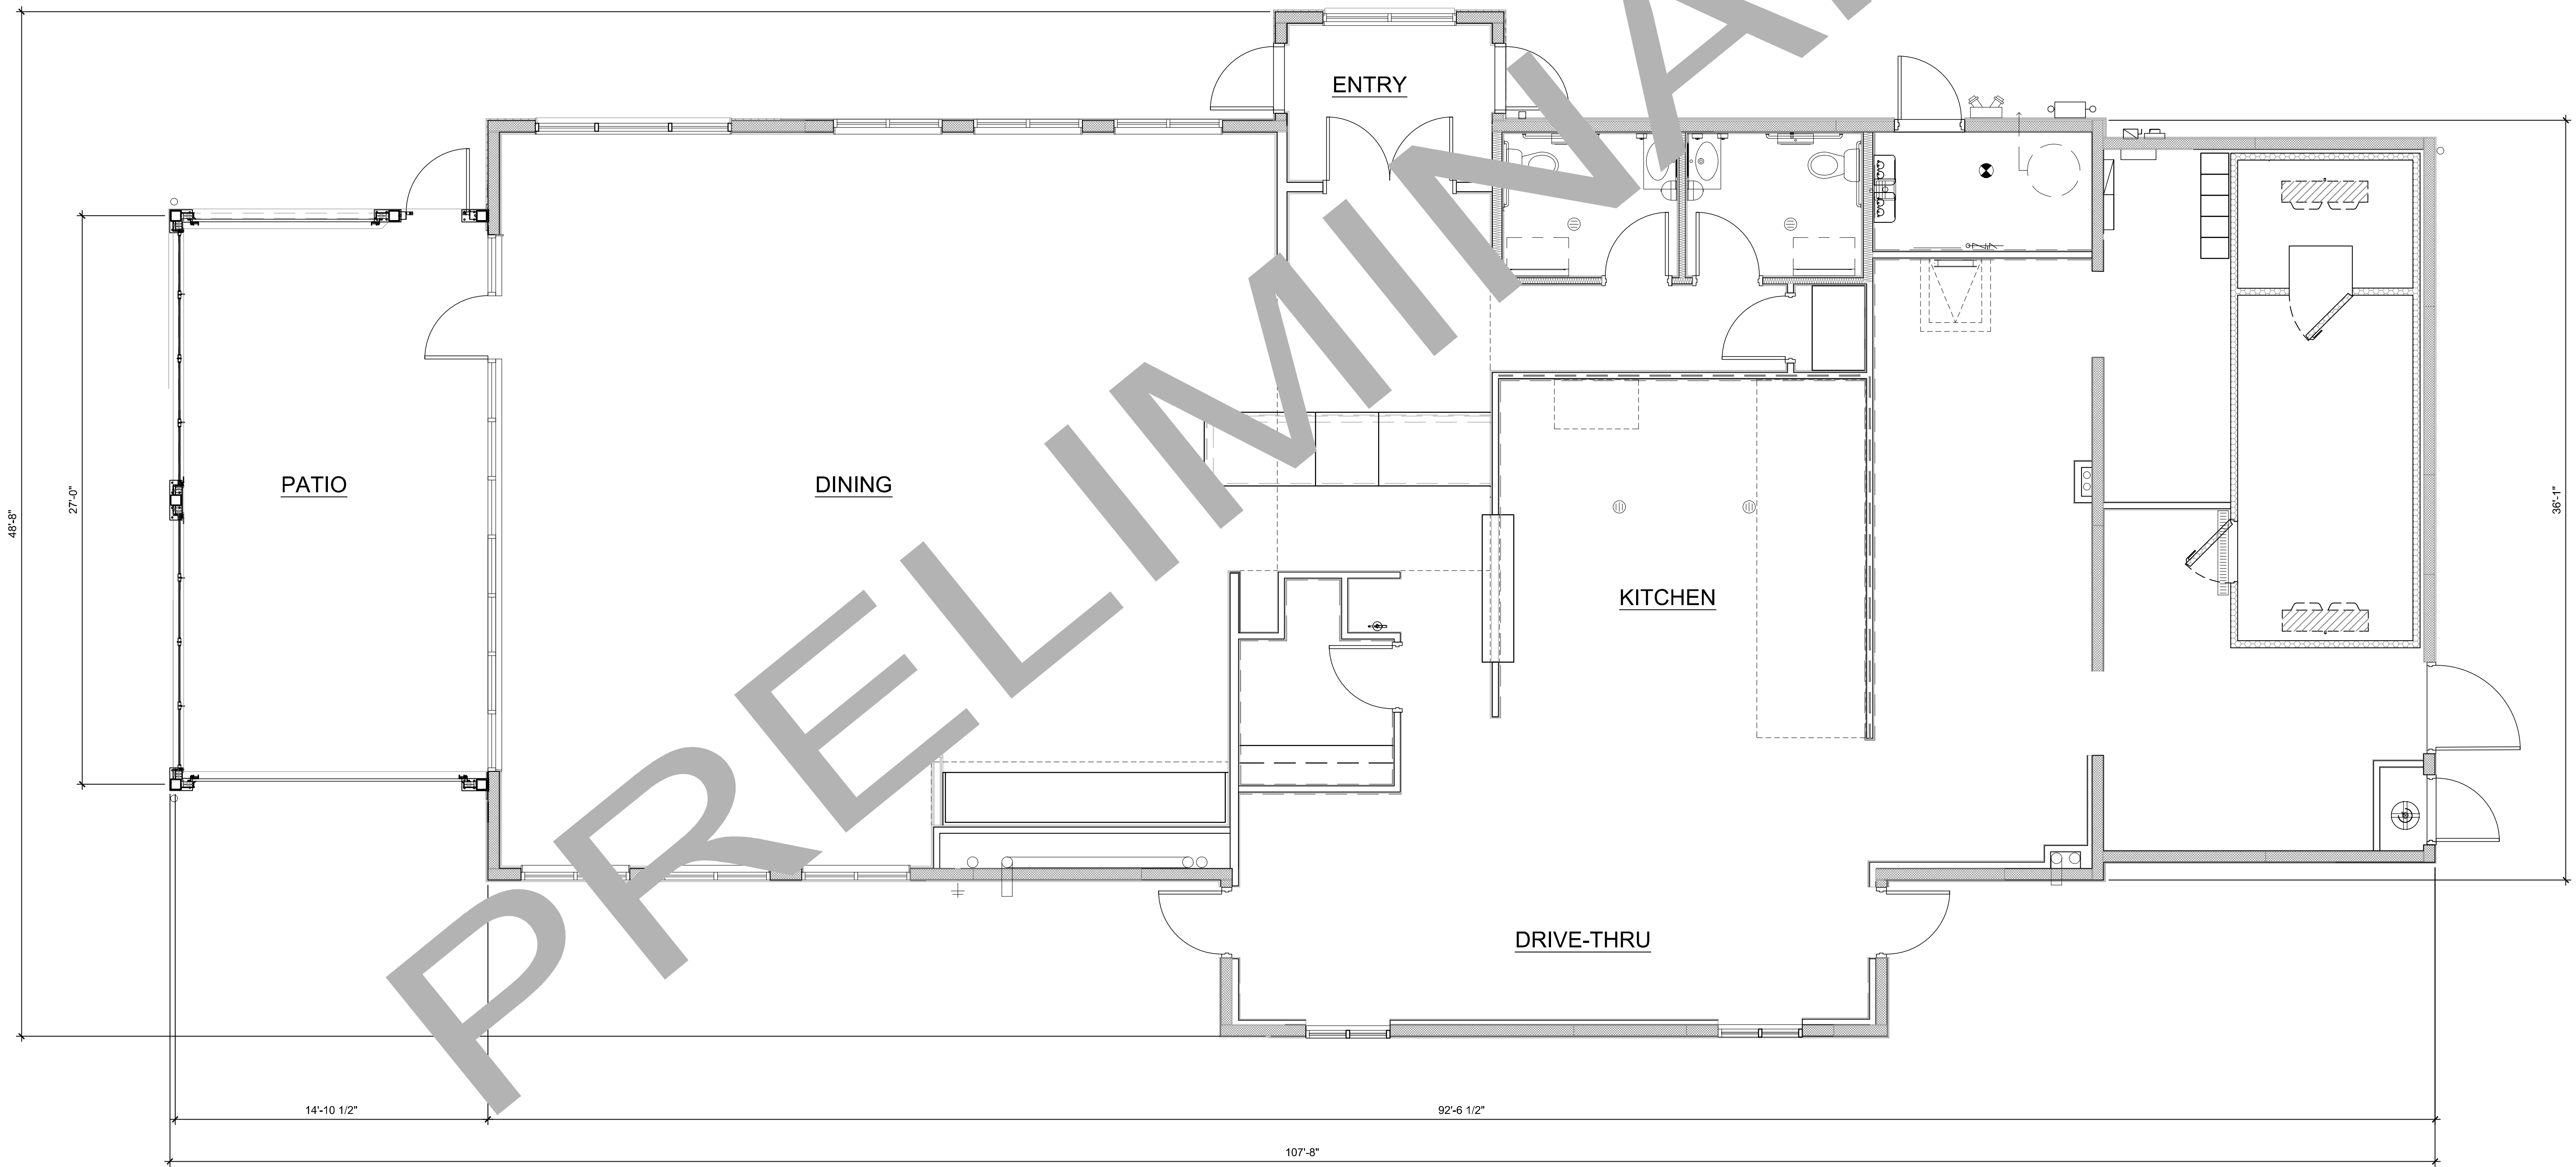

1 FLOOR PLAN  
SCALE: 1/4" = 1'-0"



Project: Falcon Marketplace Lot 9, El Paso, Colorado  
 File Path: C:\Users\johnd\OneDrive\Documents\811\811 - A1.1 - FLOOR PLAN.rvt  
 Date: 2021.06.06



REALIZE  
YOUR  
VISION  
7000 E. Ballwin Ave., Suite 305  
Greenwood Village, CO 80111  
CAHEN ARCHITECTURAL GROUP P.C.

www.CAHEN-ARCH.com  
CAHEN ARCHITECTURAL GROUP P.C.  
Copyright 2019

These plans are an instrument of service and are the property of the Architect, and may not be duplicated, displayed, or reproduced without the written consent of the Architect. Copyrights and infringements will be enforced and prosecuted.

SITE DEVELOPMENT PLANS

SLIM CHICKEN'S - FALCON

FALCON, EL PASO COUNTY, COLORADO

JOB NO. 21.030

DATE

2021.04.06

2021.06.06

DESCRIPTION

ORIGINAL PREPARATION

1<sup>ST</sup> SDP SUBMITTAL

SHEET A1.1

FLOOR PLAN

SITE APPROVAL