


**SITE DEVELOPMENT PLANS FOR  
SLIM CHICKEN'S  
FALCON MARKETPLACE LOT 9**  
A PARCEL OF LAND LOCATED IN THE SE QUARTER OF SECTION 1, TOWNSHIP 13  
SOUTH, RANGE 65 WEST OF THE SIXTH PRINCIPAL MERIDIAN,  
COUNTY OF EL PASO, STATE OF COLORADO

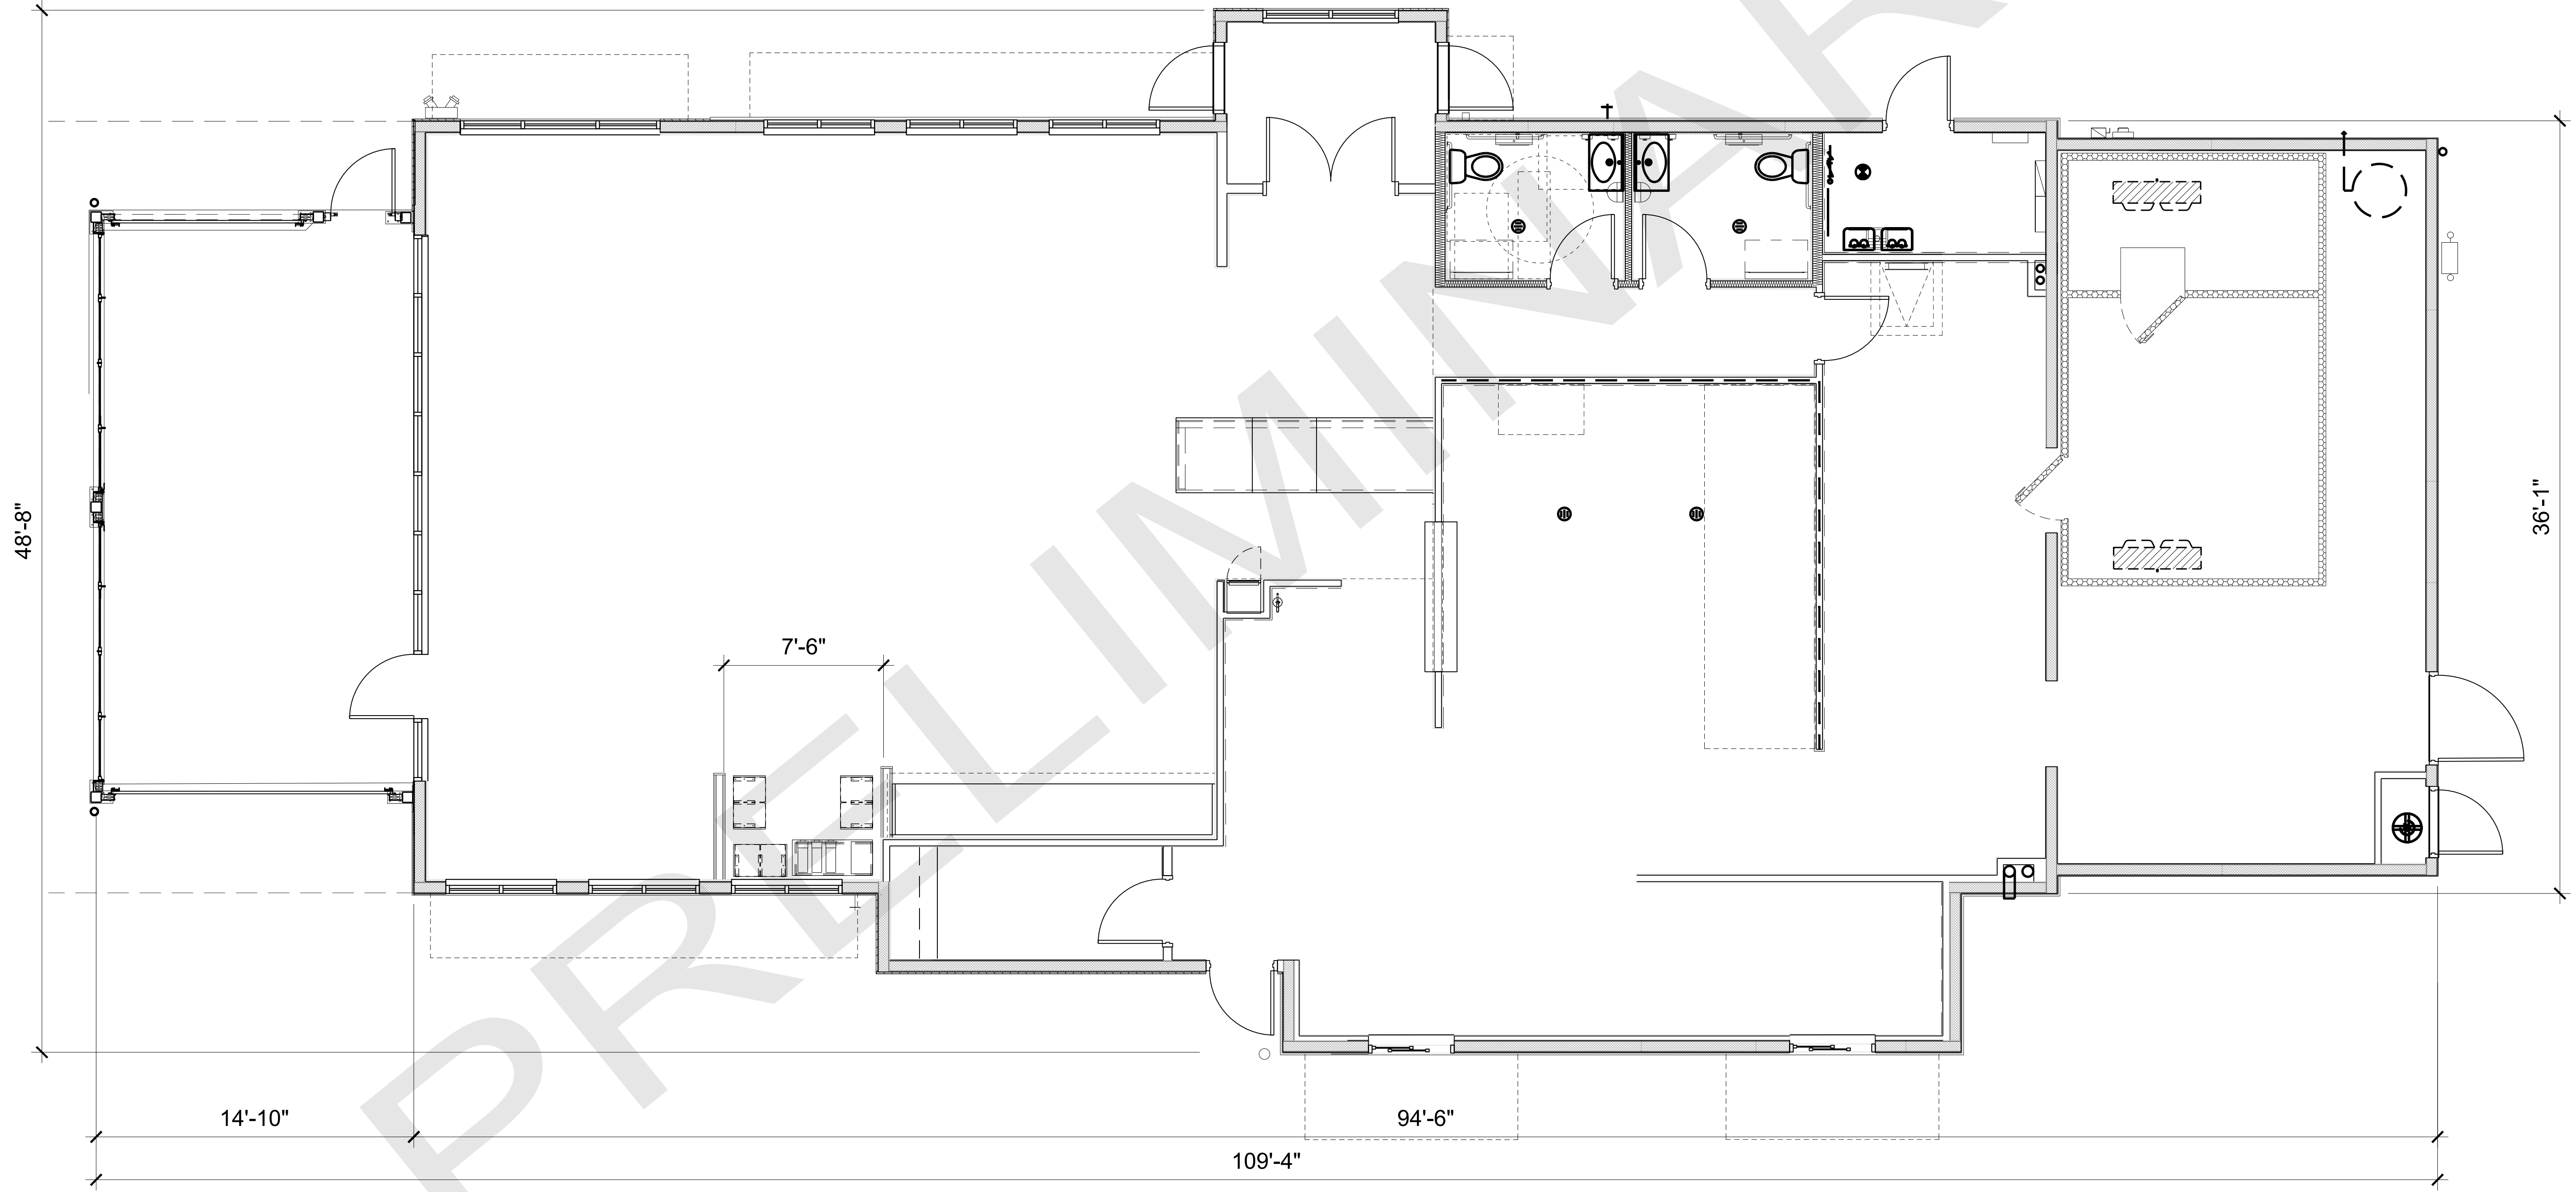

**1 FLOOR PLAN**  
SCALE: 1/4" = 1'-0"



www.CAHEN-ARCH.com  
CAHEN ARCHITECTURAL GROUP P.C.  
Copyright 2021

These plans are an instrument of service and are the property of the Architect, and may not be duplicated, disclosed, or reproduced without the written consent of the Architect. Copyrights and infringements will be enforced and prosecuted.

|                                  |                   |
|----------------------------------|-------------------|
| SITE DEVELOPMENT PLANS           |                   |
| <b>SLIM CHICKEN'S - FALCON</b>   |                   |
| FALCON, EL PASO COUNTY, COLORADO |                   |
| JOB NO. 21.030                   |                   |
| DATE                             | DESCRIPTION       |
| 2021.04.15                       | 1ST SDP SUBMITTAL |
| 2021.06.26                       | 2ND SDP SUBMITTAL |
|                                  |                   |
|                                  |                   |
|                                  |                   |
| SHEET A1.1                       | FLOOR PLAN        |

Project: 6/26/2021, 4:09:07 PM  
P:\Slim Chicken\31101 - Falcon - 2D\History\01 Site Plan Submittal\Flooring Plans\31101 - A1.1 - FLOOR PLAN.dwg



SITE APPROVAL