


**A PARCEL OF LAND LOCATED IN THE SE QUARTER OF SECTION 1, TOWNSHIP 13
SOUTH, RANGE 65 WEST OF THE SIXTH PRINCIPAL MERIDIAN,
COUNTY OF EL PASO, STATE OF COLORADO**

**A PARCEL OF LAND LOCATED IN THE SE QUARTER OF SECTION 1, TOWNSHIP 13
SOUTH, RANGE 65 WEST OF THE SIXTH PRINCIPAL MERIDIAN,
COUNTY OF EL PASO, STATE OF COLORADO**



2 WEST ELEVATION
SCALE: 1/4" = 1'-0"

 

Printed: 8/25/2021 4:40:02 PM
P:\S\Im Chickens\31101 - Falcon_CO\History\01 Site Plan Submittals\Working Files\31101 - A2_1_EXTERIOR_ELEVATIONS.dwg



Know what's **below**.
 ☎ **Call** before you dig.

SLIM CHICKEN'S - FALCON

30

OB NO. 21.030

EXTERIOR ELEVATIONS

SHEET A2.1

1ST SDP SUBMITTAL
2ND SDP SUBMITTAL

| |
|------------|
| 2021.06.15 |
| 2021.08.26 |
| - |

www.CAHEN-ARCH.com
CAHEN ARCHITECTURAL GROUP P.C.
 Copyright 2021



These plans are an instrument of service and are the property of the Architect, and may not be duplicated, disclosed, or reproduced without the written consent of the Architect. Copyrights and registrations will be enforced and prosecuted.

**YOUR
VISION**

7000 E Bellview Ave, Suite 355
Greenwood Village, CO 80111

CAHEN ARCHITECTURAL GROUP P.C.

SITE DEVELOPMENT PLANS FOR
**SLIM CHICKEN'S
FALCON MARKETPLACE LOT 9**
A PARCEL OF LAND LOCATED IN THE SE QUARTER OF SECTION 1, TOWNSHIP 13
SOUTH, RANGE 65 WEST OF THE SIXTH PRINCIPAL MERIDIAN,
COUNTY OF EL PASO, STATE OF COLORADO

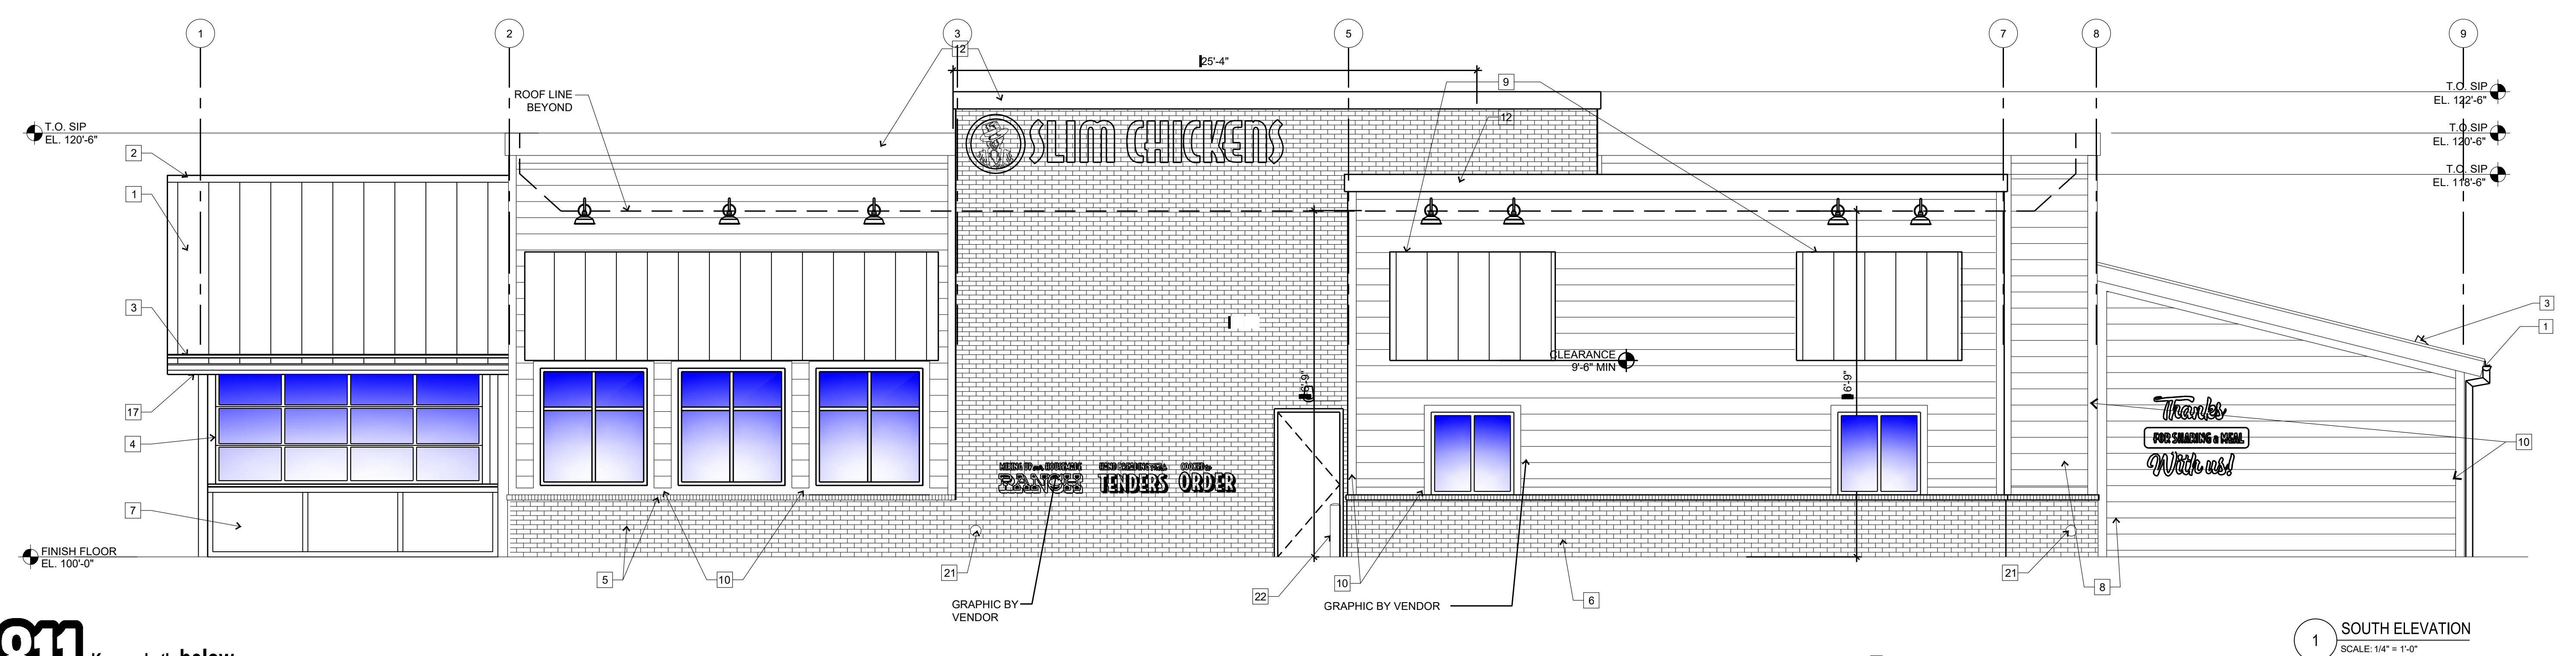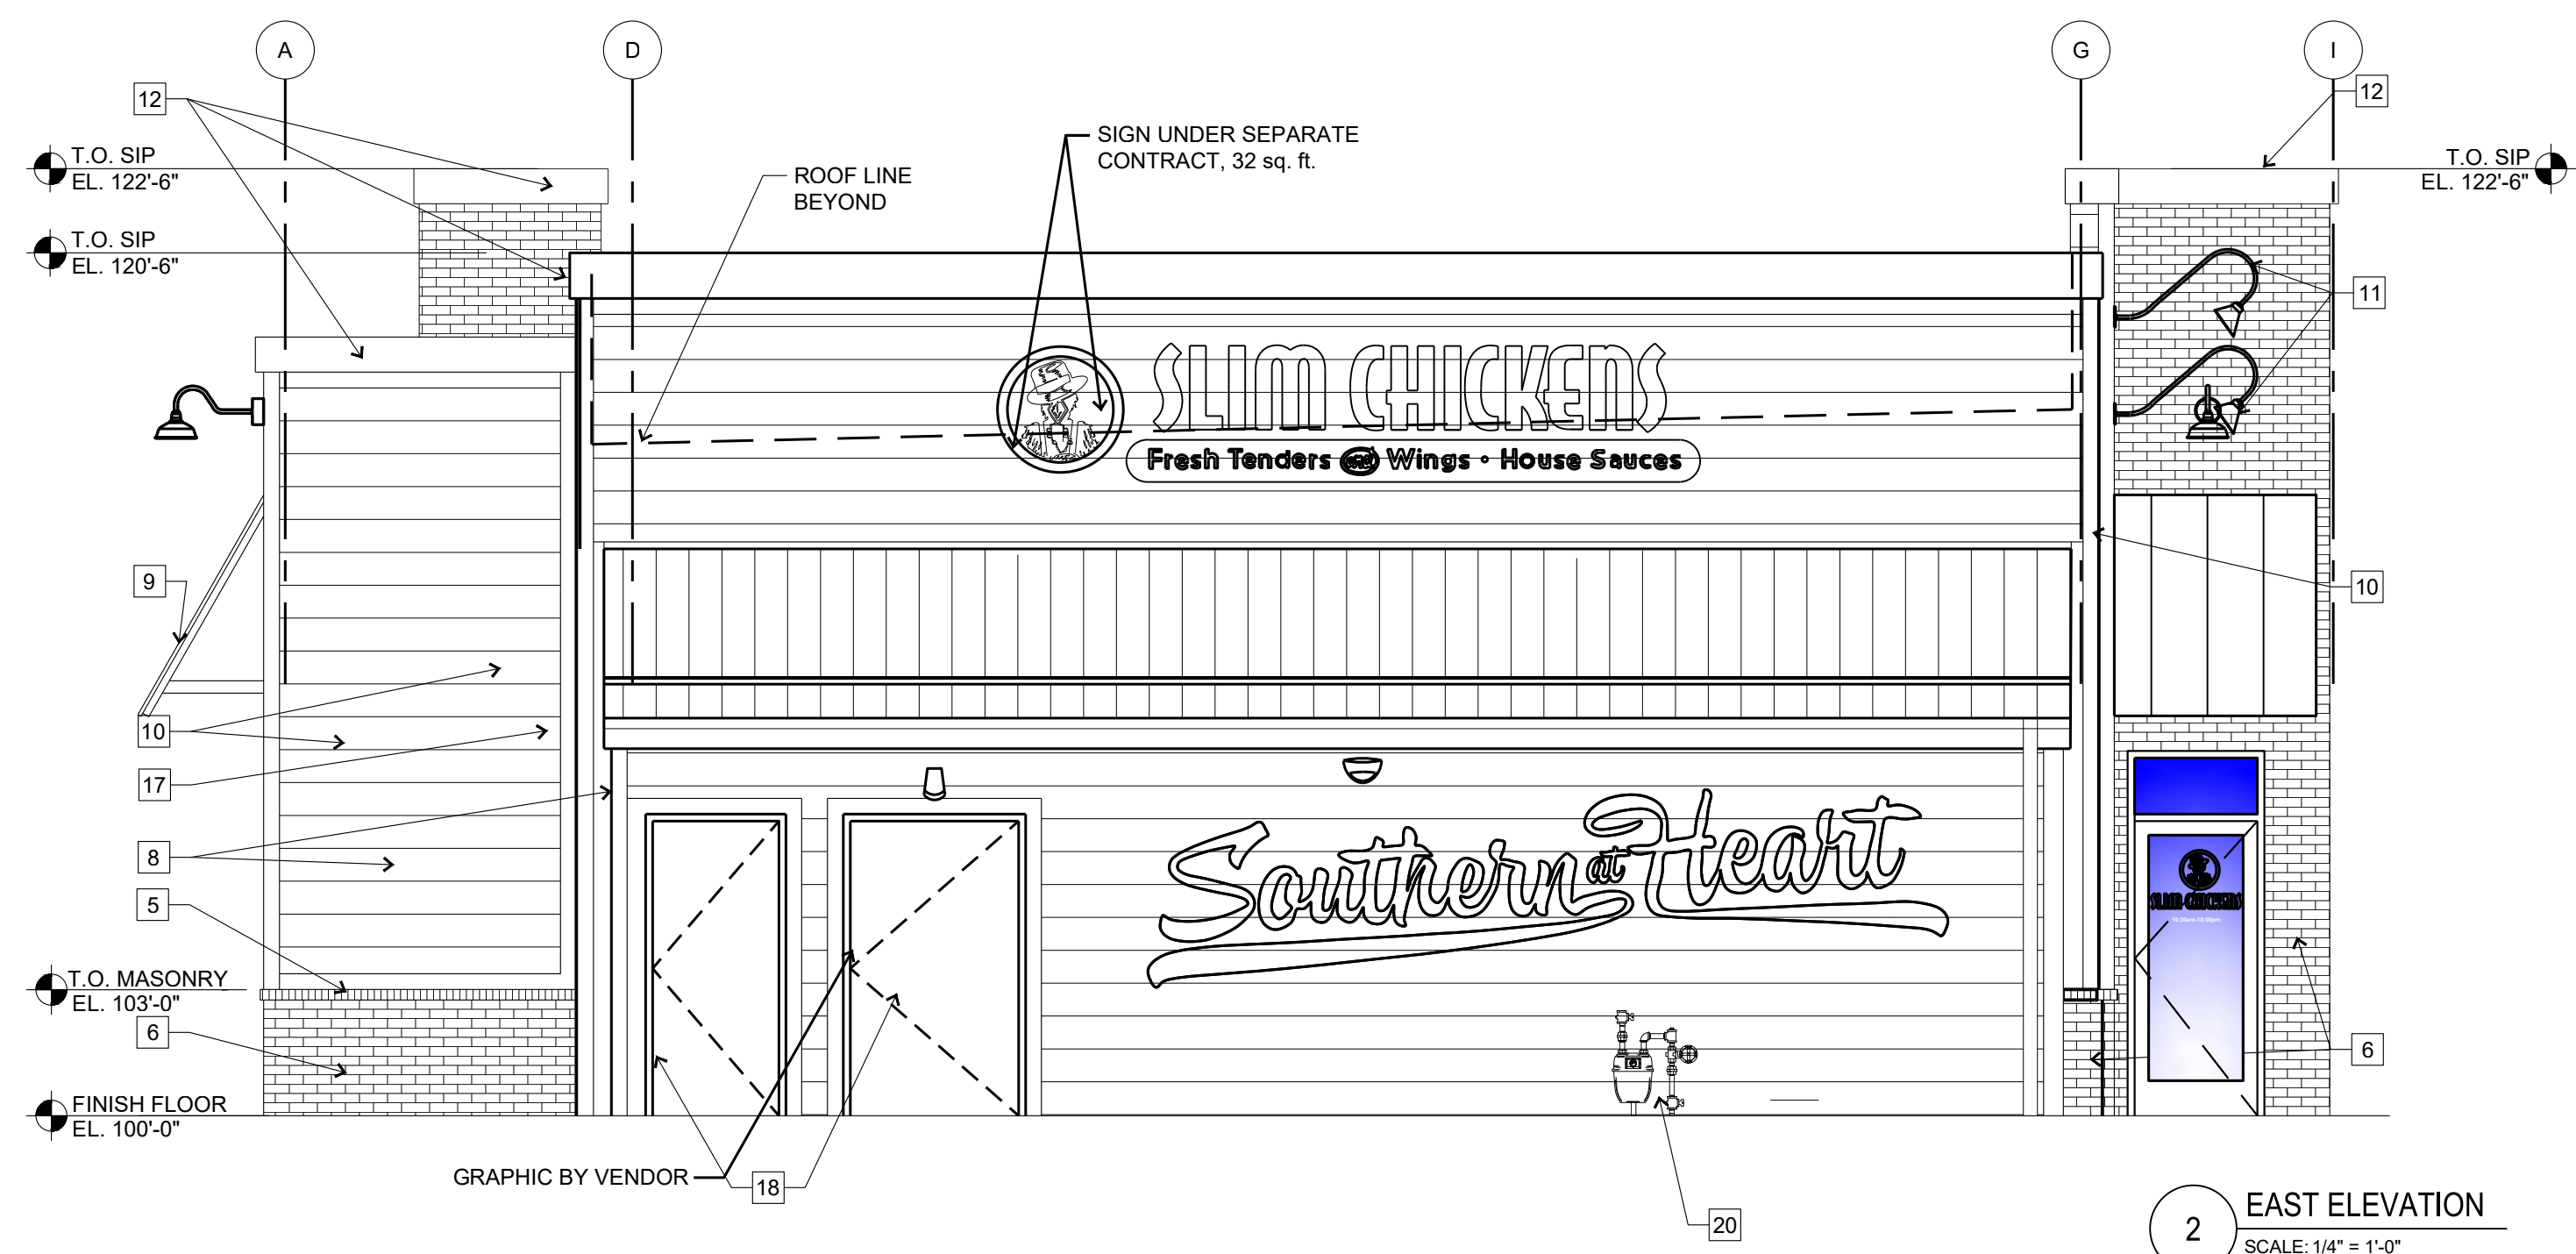

Printed: 5/25/2021 4:40:13 PM
P:\Slim Chickens\31101 - Falcon, CO\History\01 Site Plan Submittal\Working Files\31101 - A2.2 EXTERIOR ELEVATIONS.dwg

REALIZE YOUR VISION
7000 E Bellview Ave, Suite 305
Greenwood Village, CO 80111
CAHEN ARCHITECTURAL GROUP P.C.

www.CAHEN-ARCH.com
CAHEN ARCHITECTURAL GROUP P.C.
Copyright 2021

These plans are an instrument of service and are the property of the Architect. and may not be duplicated, disclosed, or reproduced without the written consent of the Architect. Copyrights and infringements will be enforced and prosecuted.

SITE DEVELOPMENT PLANS
SLIM CHICKEN'S - FALCON
FALCON, EL PASO COUNTY, COLORADO
JOB NO. 21.030

| DATE | DESCRIPTION |
|------------|-------------------|
| 2021.04.15 | 1ST SDP SUBMITTAL |
| 2021.08.26 | 2ND SDP SUBMITTAL |
| | |
| | |
| | |

SHEET A2.2
EXTERIOR ELEVATIONS

SITE APPROVAL