


Elevations meet zoning requirements.




15925 HARGRAY DRIVE  
NOBLESVILLE, INDIANA 46062  
P: 833-348-3934  
www.five9dg.com

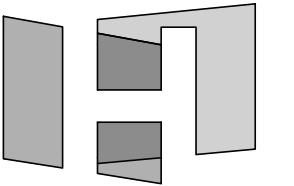


HOCH  
architects - interiors

THIS IS AN ORIGINAL DESIGN, CREATED BY FIVE NINE DESIGN GROUP. THE CONCEPTS, IDEAS, PLANS AND DETAILS ARE THE SOLE PROPERTY OF FIVE NINE DESIGN GROUP. NONE OF THE CONCEPTS, IDEAS, PLANS OR DETAILS SHALL BE COPIED, USED BY, OR DISCLOSED TO ANY PERSON, FIRM OR CORPORATION FOR ANY PURPOSE WITHOUT THE PRIOR WRITTEN PERMISSION OF FIVE NINE DESIGN GROUP. WRITTEN DIMENSIONS ON DRAWINGS SHALL HAVE PRECEDENCE OVER SCALE DIMENSIONS. CONTRACTORS SHALL VERIFY AND BE RESPONSIBLE FOR ALL DIMENSIONS AND CONDITIONS ON THE JOB AND FIVE NINE DESIGN GROUP MUST BE NOTIFIED OF ANY VARIATION FROM THE DIMENSIONS AND CONDITIONS SHOWN ON THESE DRAWINGS.

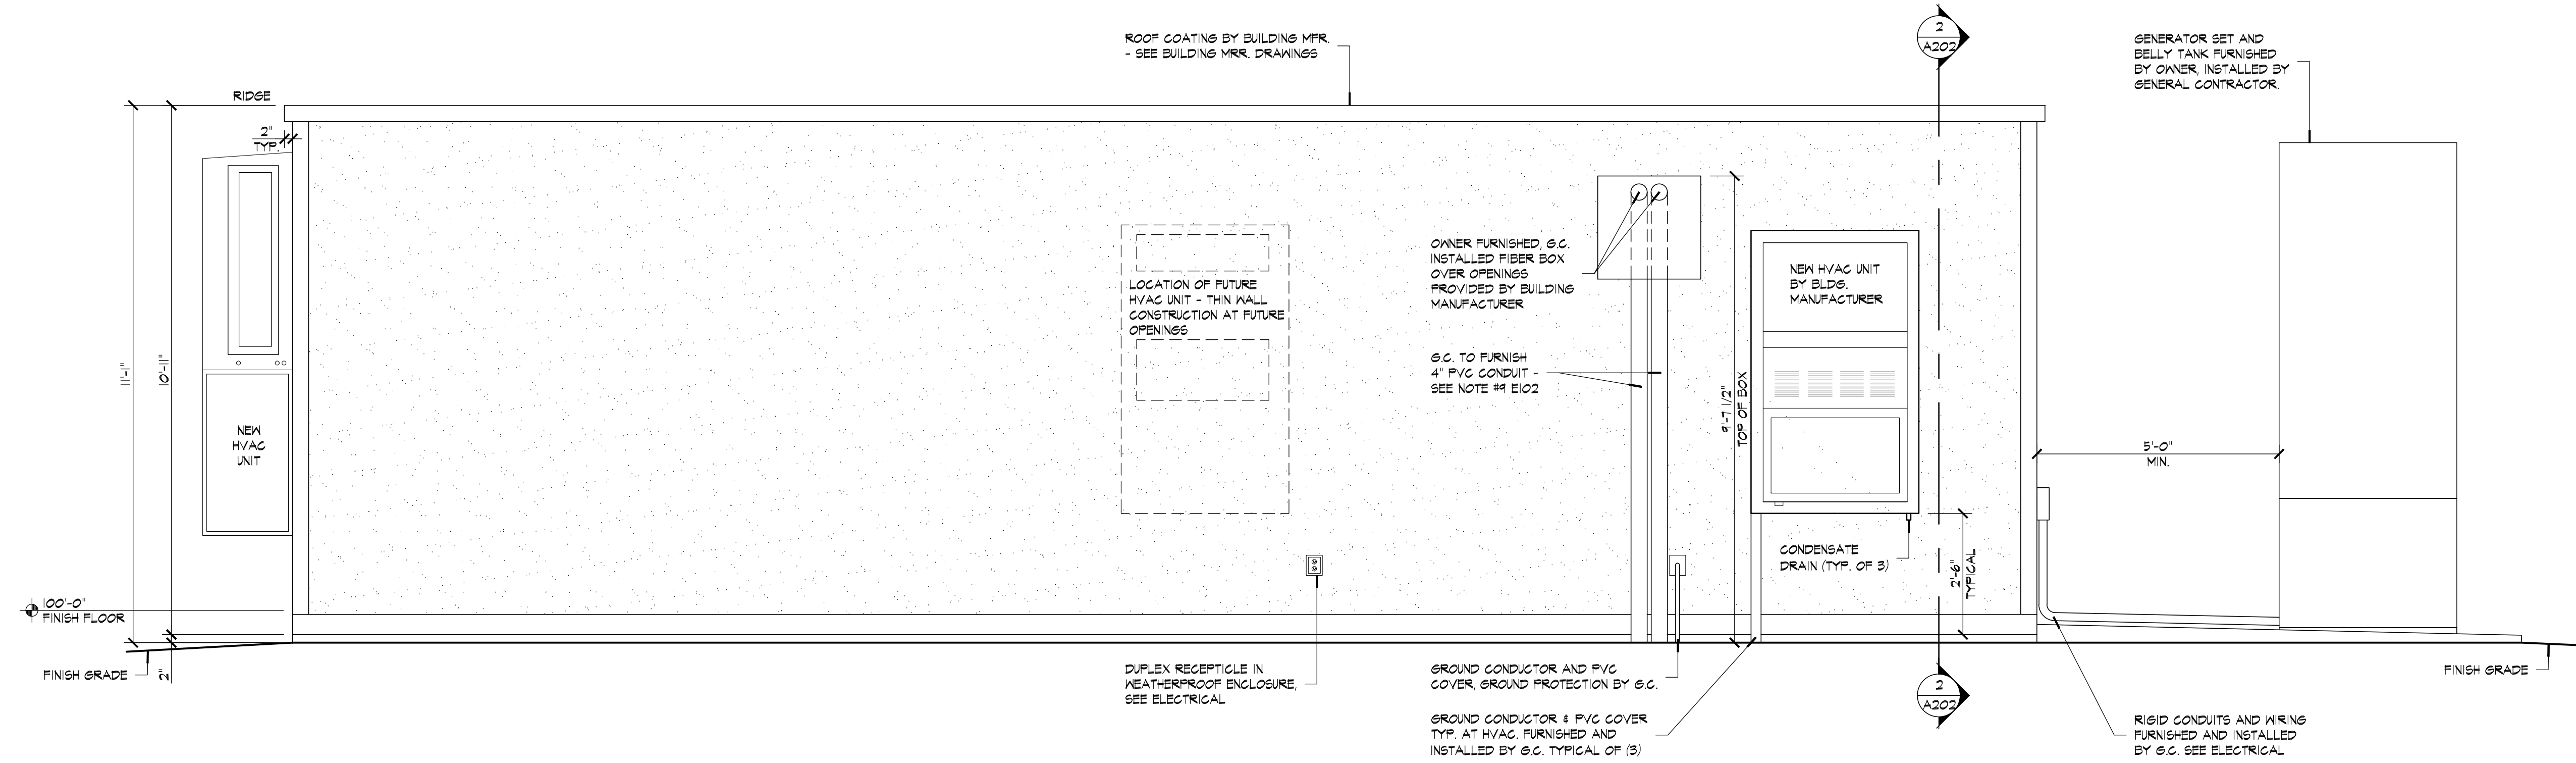

**2 EXTERIOR ELEVATION**  
SCALE: 1/2" = 1'-0"

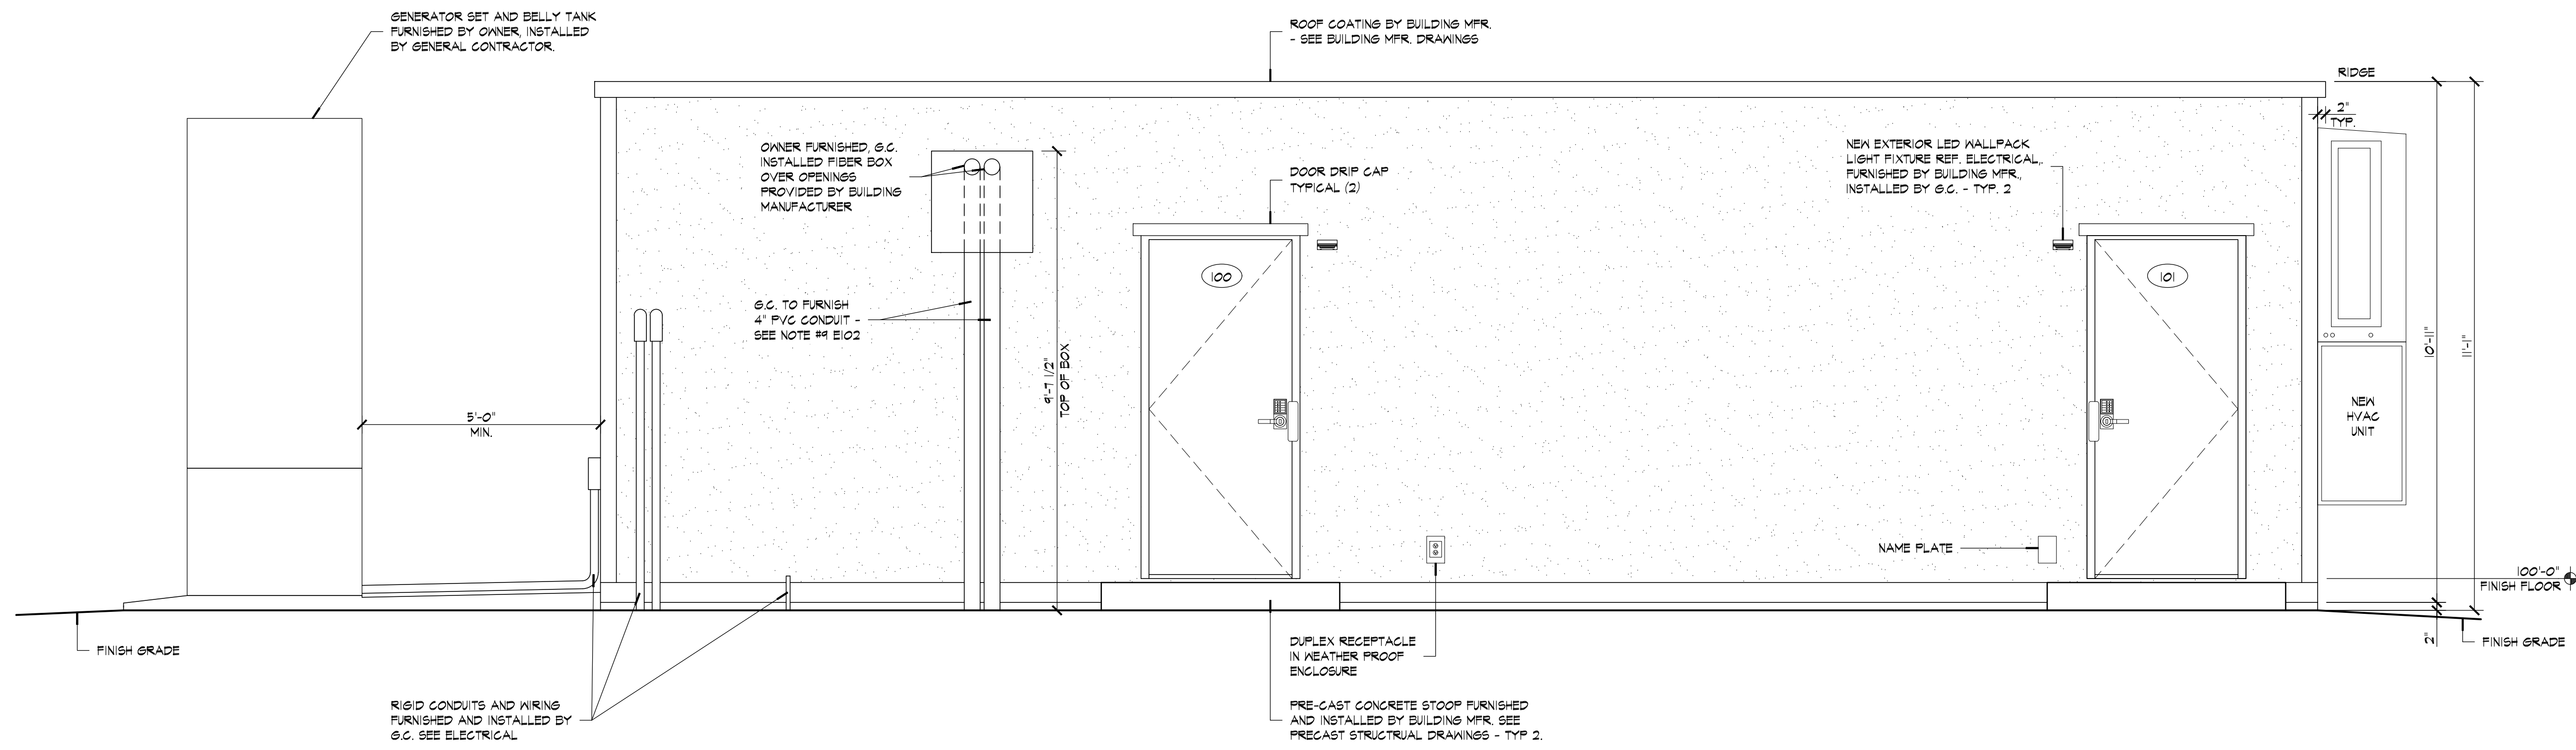

**1 EXTERIOR ELEVATION**  
SCALE: 1/2" = 1'-0"

GROUP  
**ONAYO**<sup>TM</sup>

18370 HIGHWAY 94  
COLORADO SPRINGS, CO 80930

10-11-19 ISSUED FOR PERMITS

NUMBER	DATE	DESCRIPTION
		ISSUES


CERTIFICATION:

SHEET TITLE:

**EXTERIOR ELEVATIONS**

PROJECT NUMBER 18061  
CAD FILE: 61A201.DWG  
DRAWN BY: BEA  
CHECKED BY: BSH


SHEET NUMBER:  
**A201**

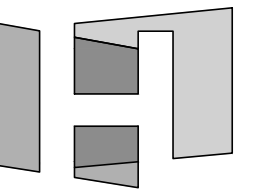


**HOCH**

architects - interiors


THIS IS AN ORIGINAL DESIGN, CREATED BY FIVE NINE DESIGN GROUP THE CONCEPTS, IDEAS, PLANS AND DETAILS ARE THE SOLE PROPERTY OF FIVE NINE DESIGN GROUP. NONE OF THE CONCEPTS, IDEAS, PLANS OR DETAILS SHALL BE COPIED, USED BY, OR DISCLOSED TO ANY PERSON, FIRM OR CORPORATION FOR ANY PURPOSE WITHOUT THE PRIOR WRITTEN PERMISSION OF FIVE NINE DESIGN GROUP. WRITTEN PERMISSION ON DRAWINGS SHALL HAVE PRECEDENCE OVER SCALE DIMENSIONS. CONTRACTORS SHALL VERIFY AND BE RESPONSIBLE FOR ALL DIMENSIONS AND CONDITIONS ON THE JOB AND FIVE NINE DESIGN GROUP MUST BE NOTIFIED OF ANY VARIATION FROM THE DIMENSIONS AND CONDITIONS SHOWN ON THESE DRAWINGS.

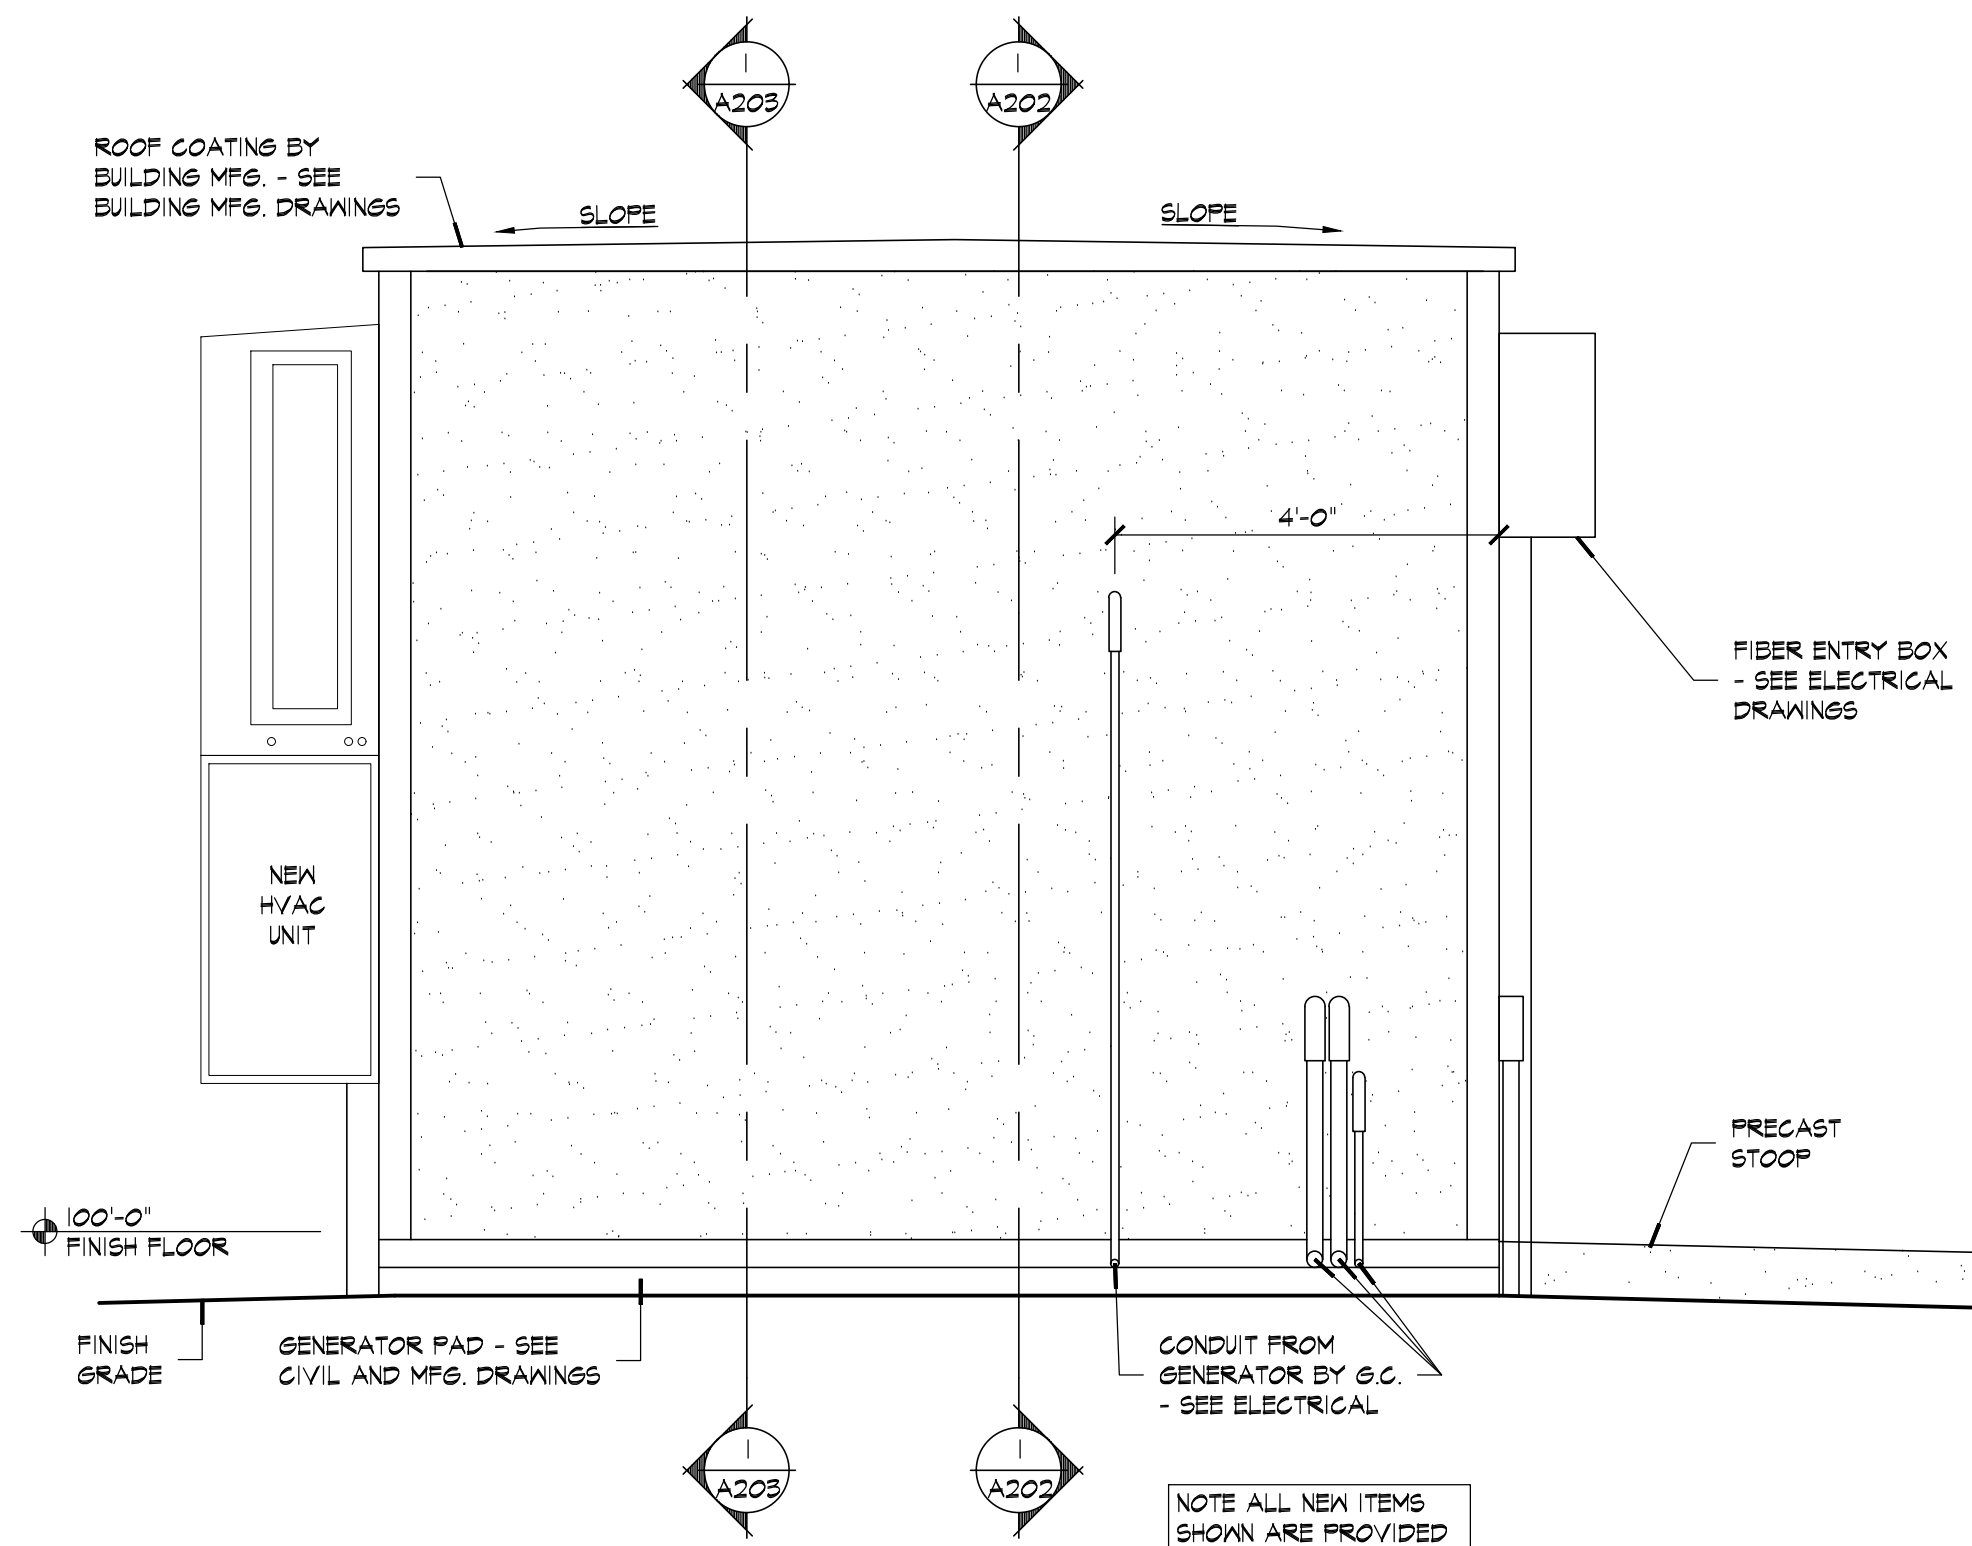


**4 EXTERIOR ELEVATION**  
A202 SCALE: 1/2" = 1'-0"

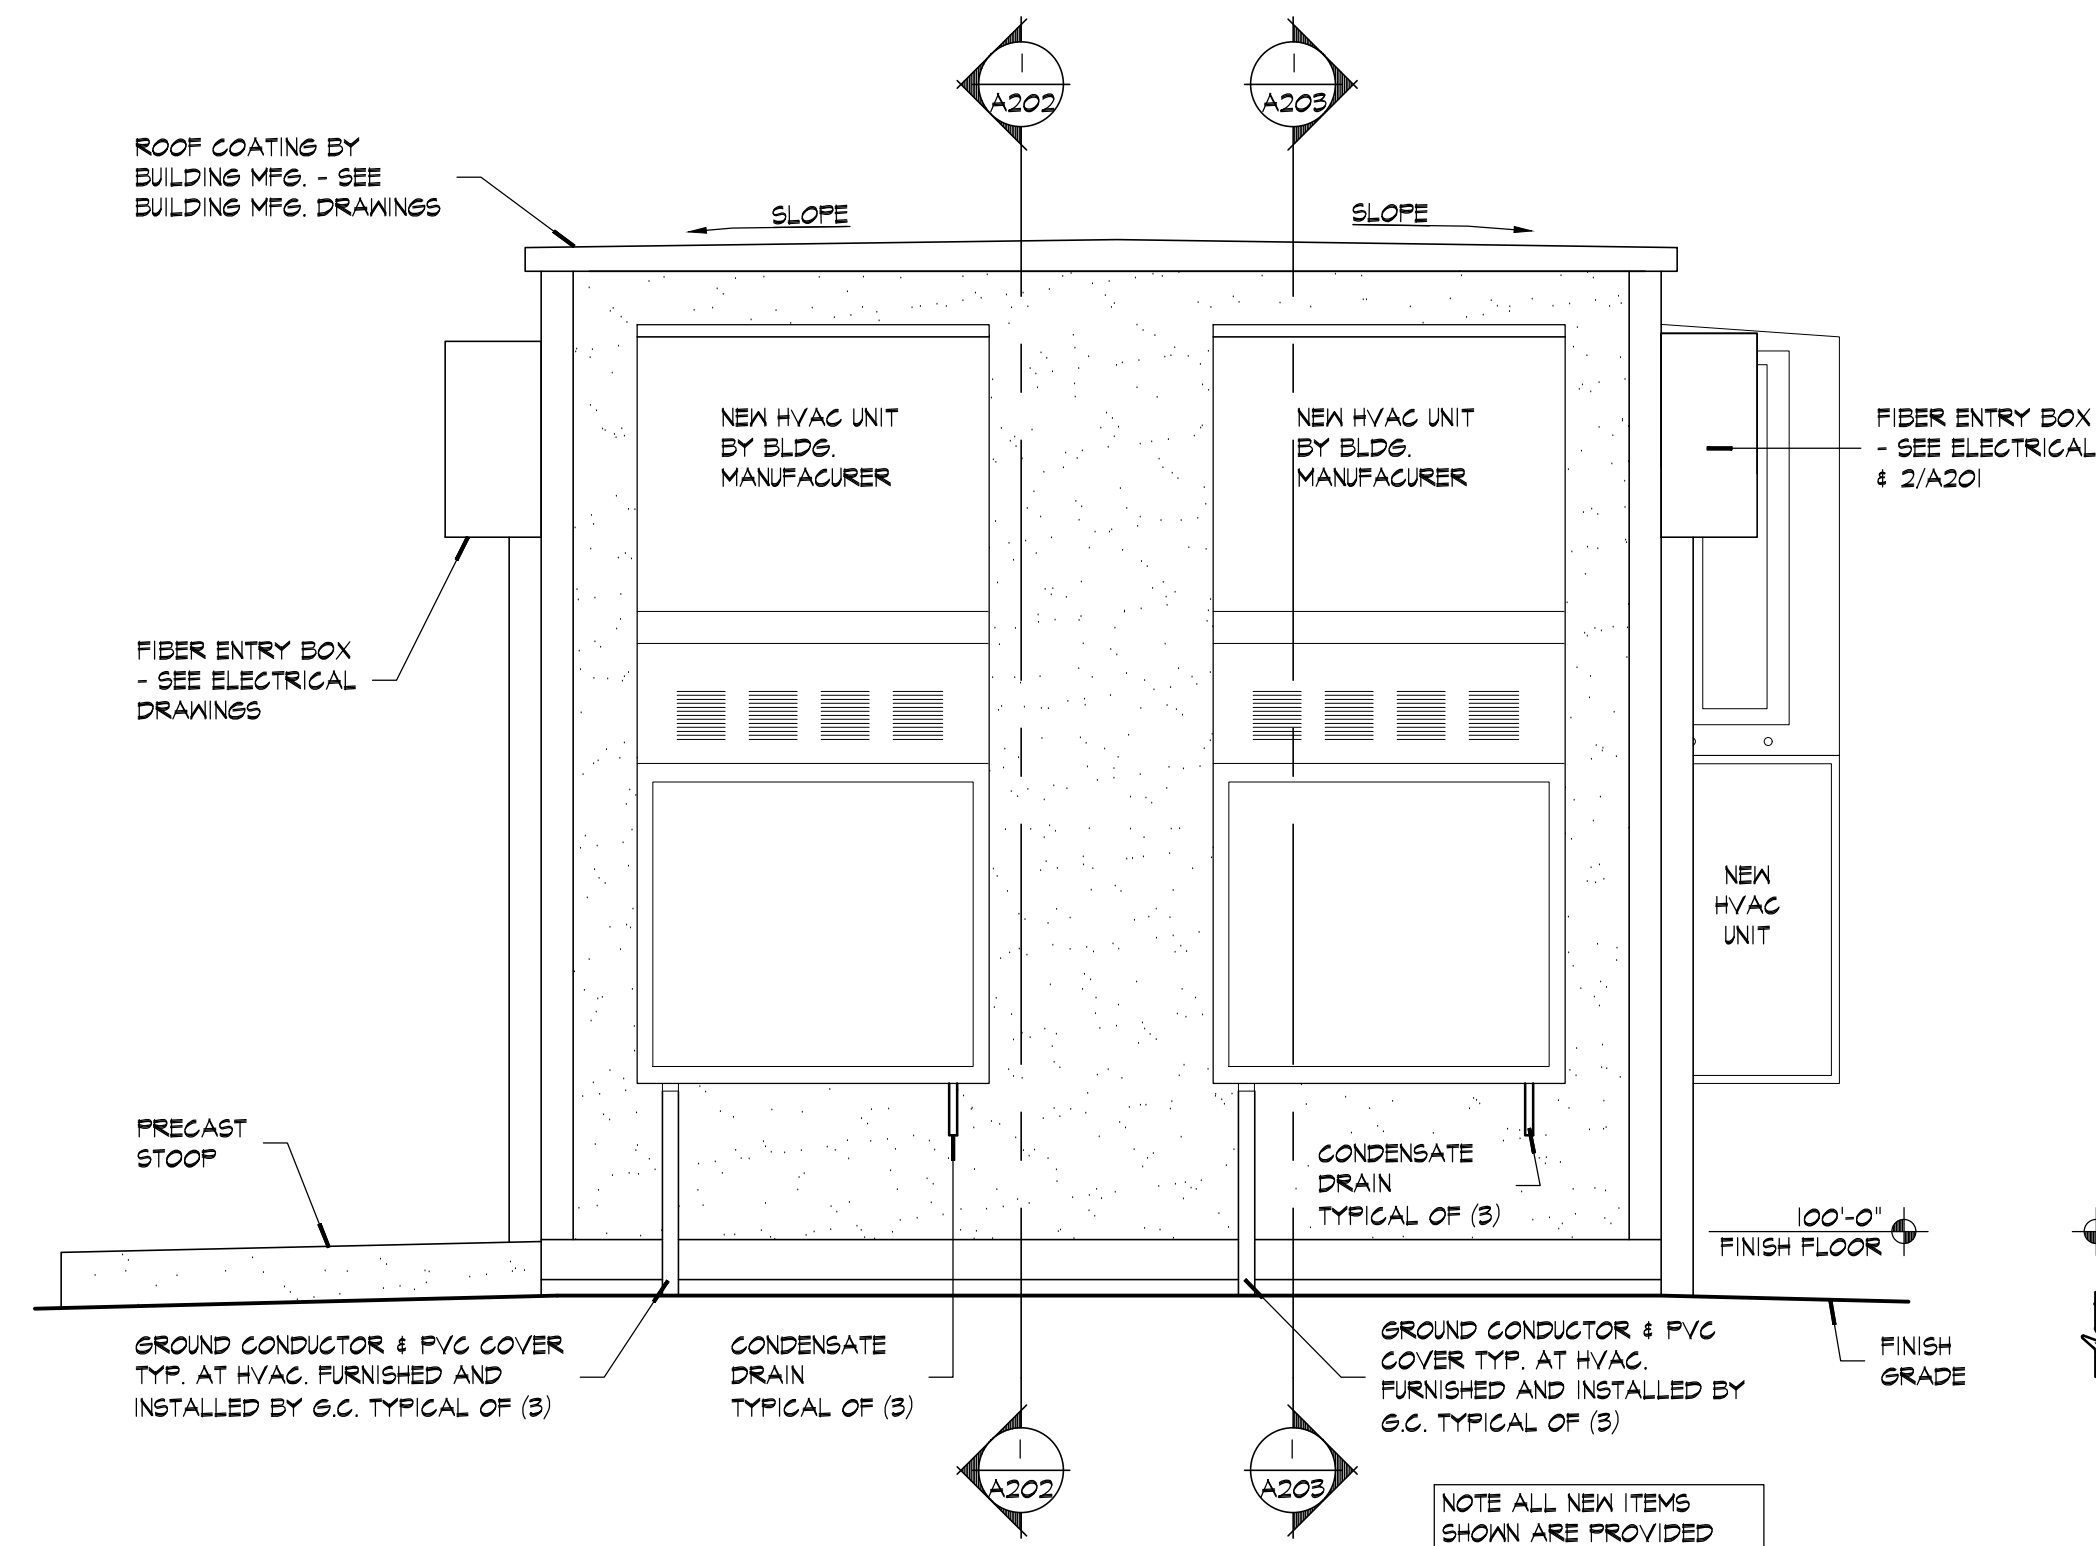

**3 EXTERIOR ELEVATION**  
A202 SCALE: 1/2" = 1'-0"

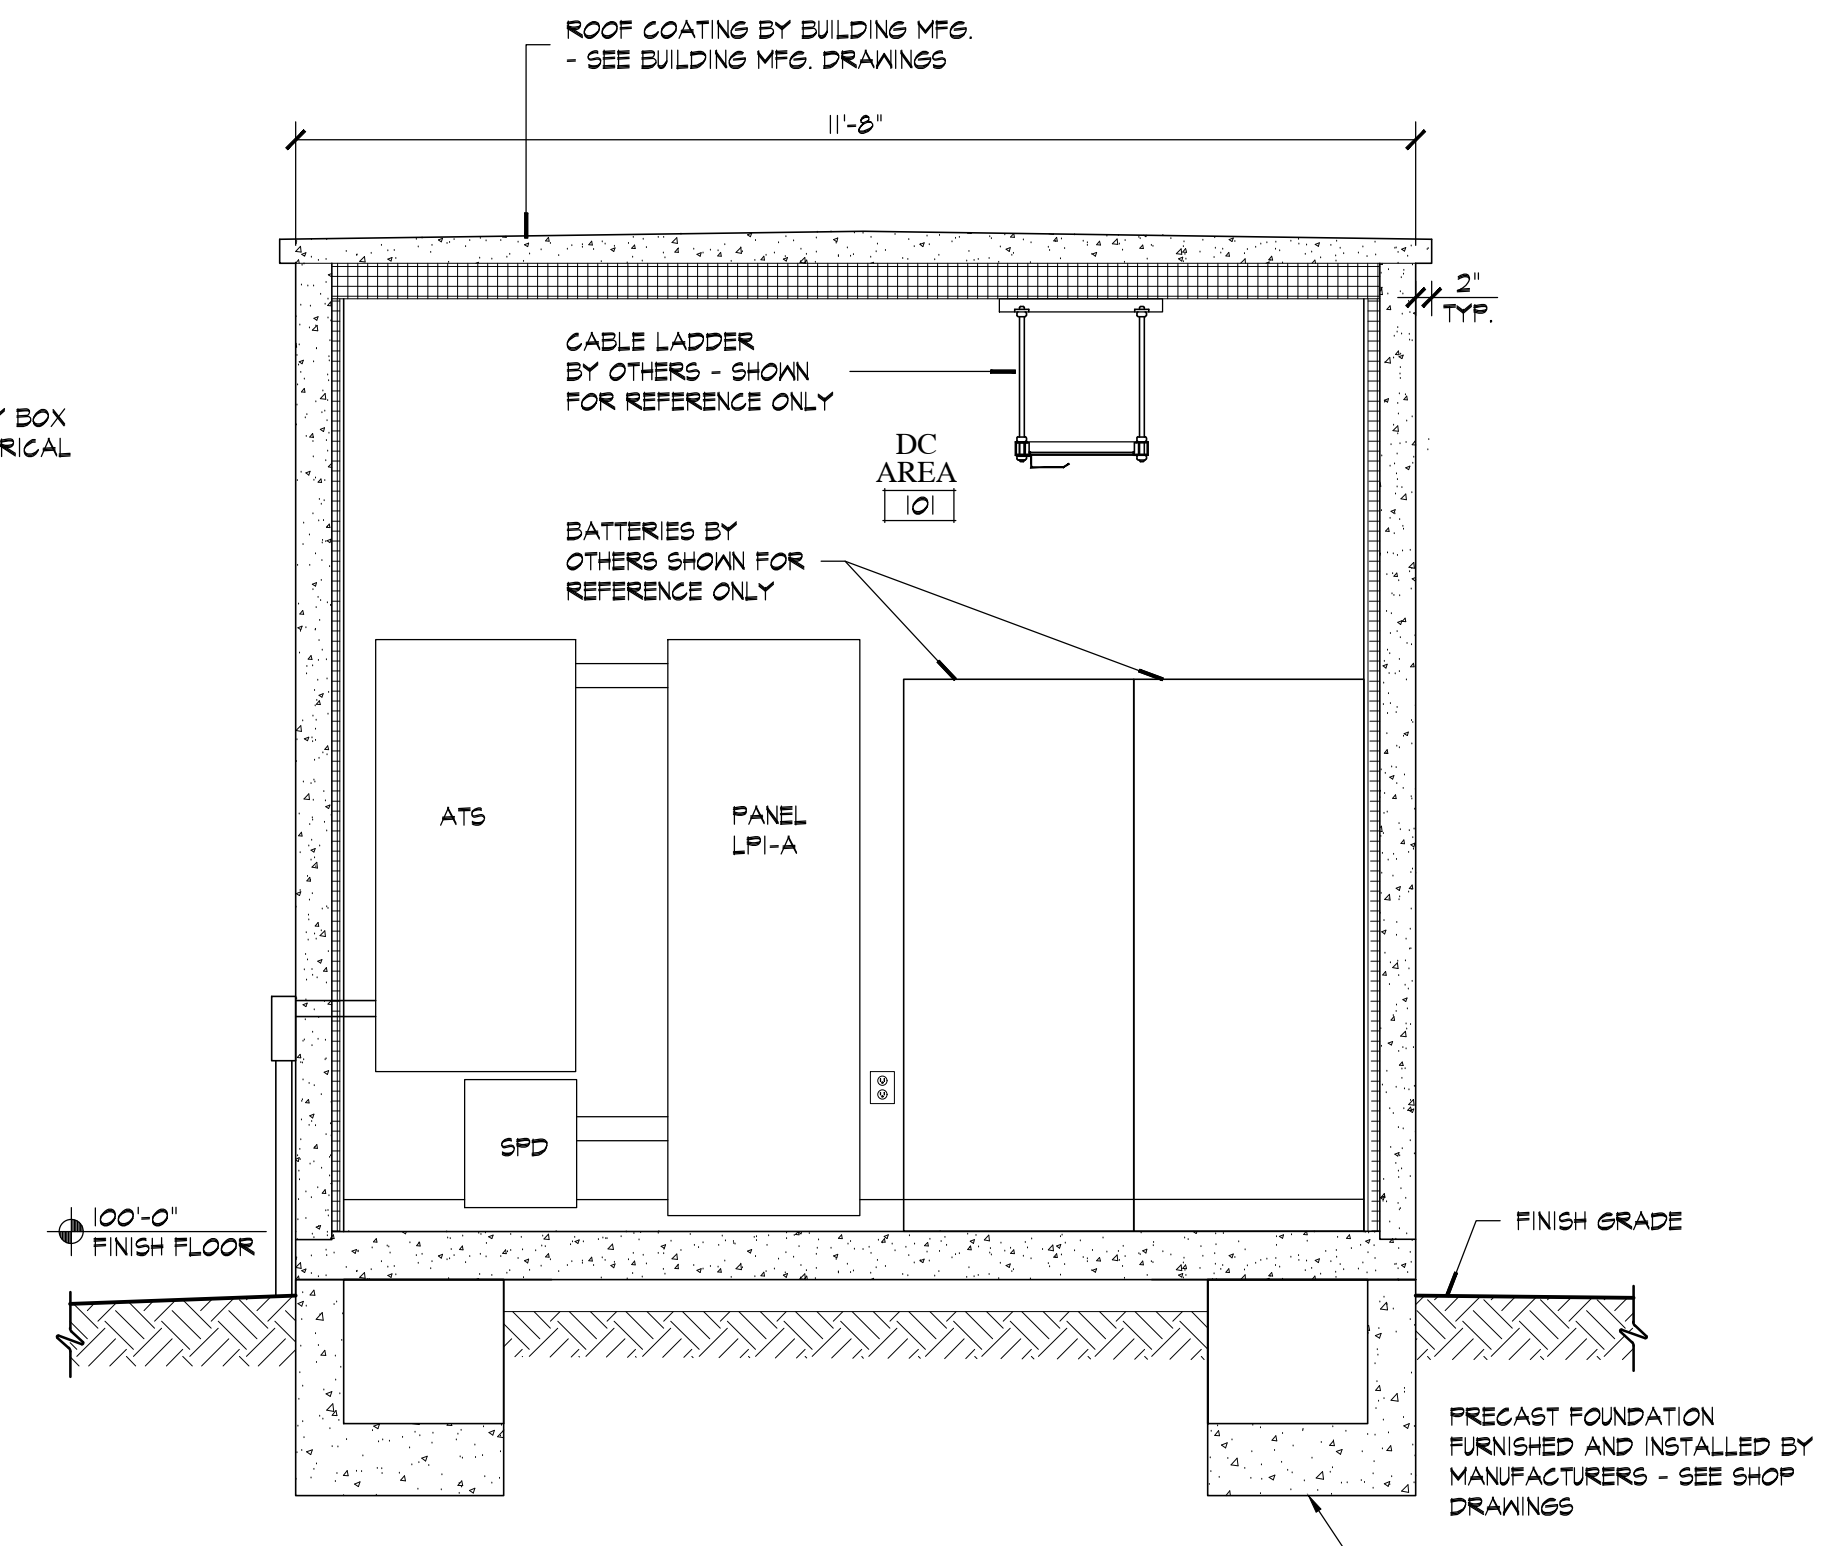

**2 BUILDING SECTION**  
A202 SCALE: 1/2" = 1'-0"

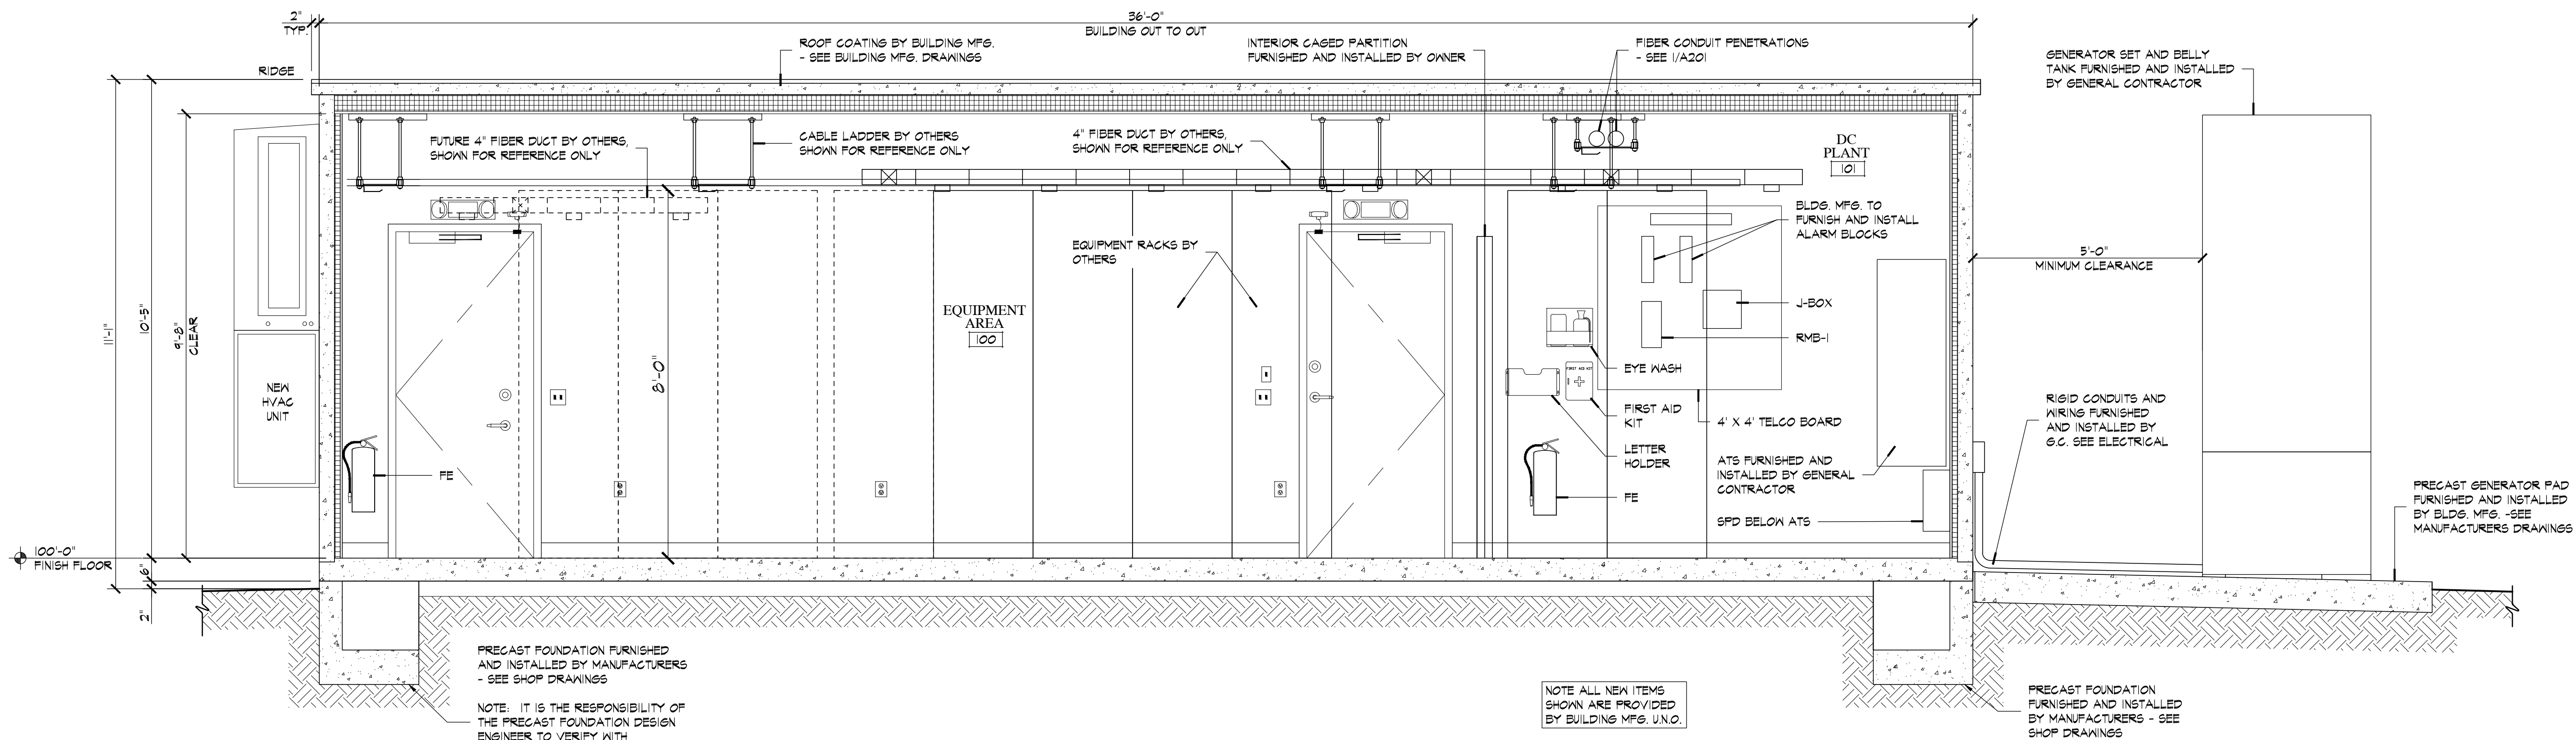

**1 BUILDING SECTION**  
A202 SCALE: 1/2" = 1'-0"

**ORLANDO**  
GROUP

18370 HIGHWAY 94  
COLORADO SPRINGS, CO 80930

10-11-19 ISSUED FOR PERMITS

NUMBER	DATE	DESCRIPTION
		ISSUES


CERTIFICATION:

**EXTERIOR ELEVATIONS & BUILDING SECTIONS**

PROJECT NUMBER 18061  
CAD FILE: 61A202.DWG  
DRAWN BY: BEA  
CHECKED BY: BSH

SHEET NUMBER:


**A202**

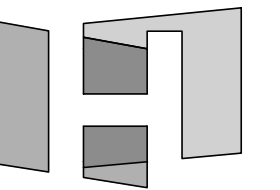

**HOCH**


architects - interiors

THIS IS AN ORIGINAL DESIGN, CREATED BY FIVE NINE DESIGN GROUP. THE CONCEPTS, IDEAS, PLANS AND DETAILS ARE THE SOLE PROPERTY OF FIVE NINE DESIGN GROUP. NONE OF THE CONCEPTS, IDEAS, PLANS OR DETAILS SHALL BE COPIED, USED BY, OR DISCLOSED TO ANY PERSON, FIRM OR CORPORATION FOR ANY PURPOSE WITHOUT THE PRIOR WRITTEN PERMISSION OF FIVE NINE DESIGN GROUP. WRITTEN DIMENSIONS ON DRAWINGS SHALL HAVE PRECEDENCE OVER SCALE DIMENSIONS. CONTRACTORS SHALL VERIFY AND BE RESPONSIBLE FOR ALL DIMENSIONS AND CONDITIONS ON THE JOB AND FIVE NINE DESIGN GROUP MUST BE NOTIFIED OF ANY VARIATION FROM THE DIMENSIONS AND CONDITIONS SHOWN ON THESE DRAWINGS.

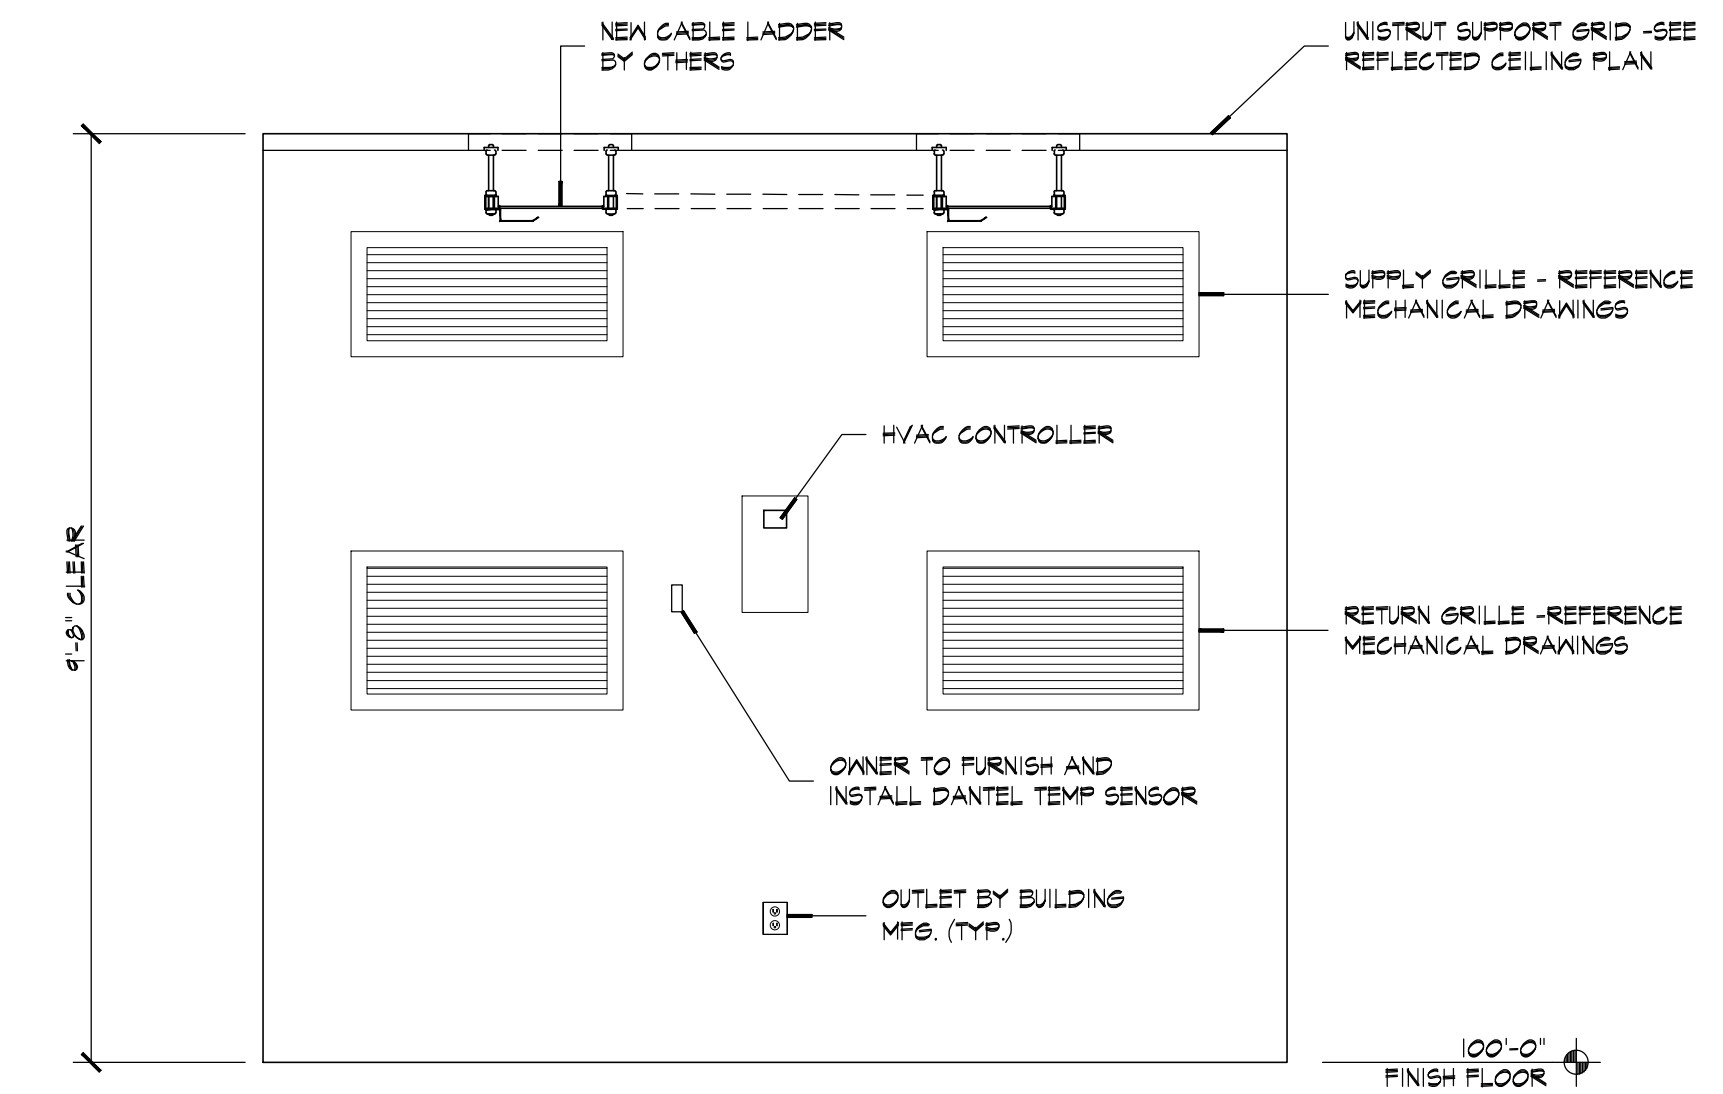

**2 INTERIOR ELEVATION**

A203 SCALE: 1/2" = 1'-0"

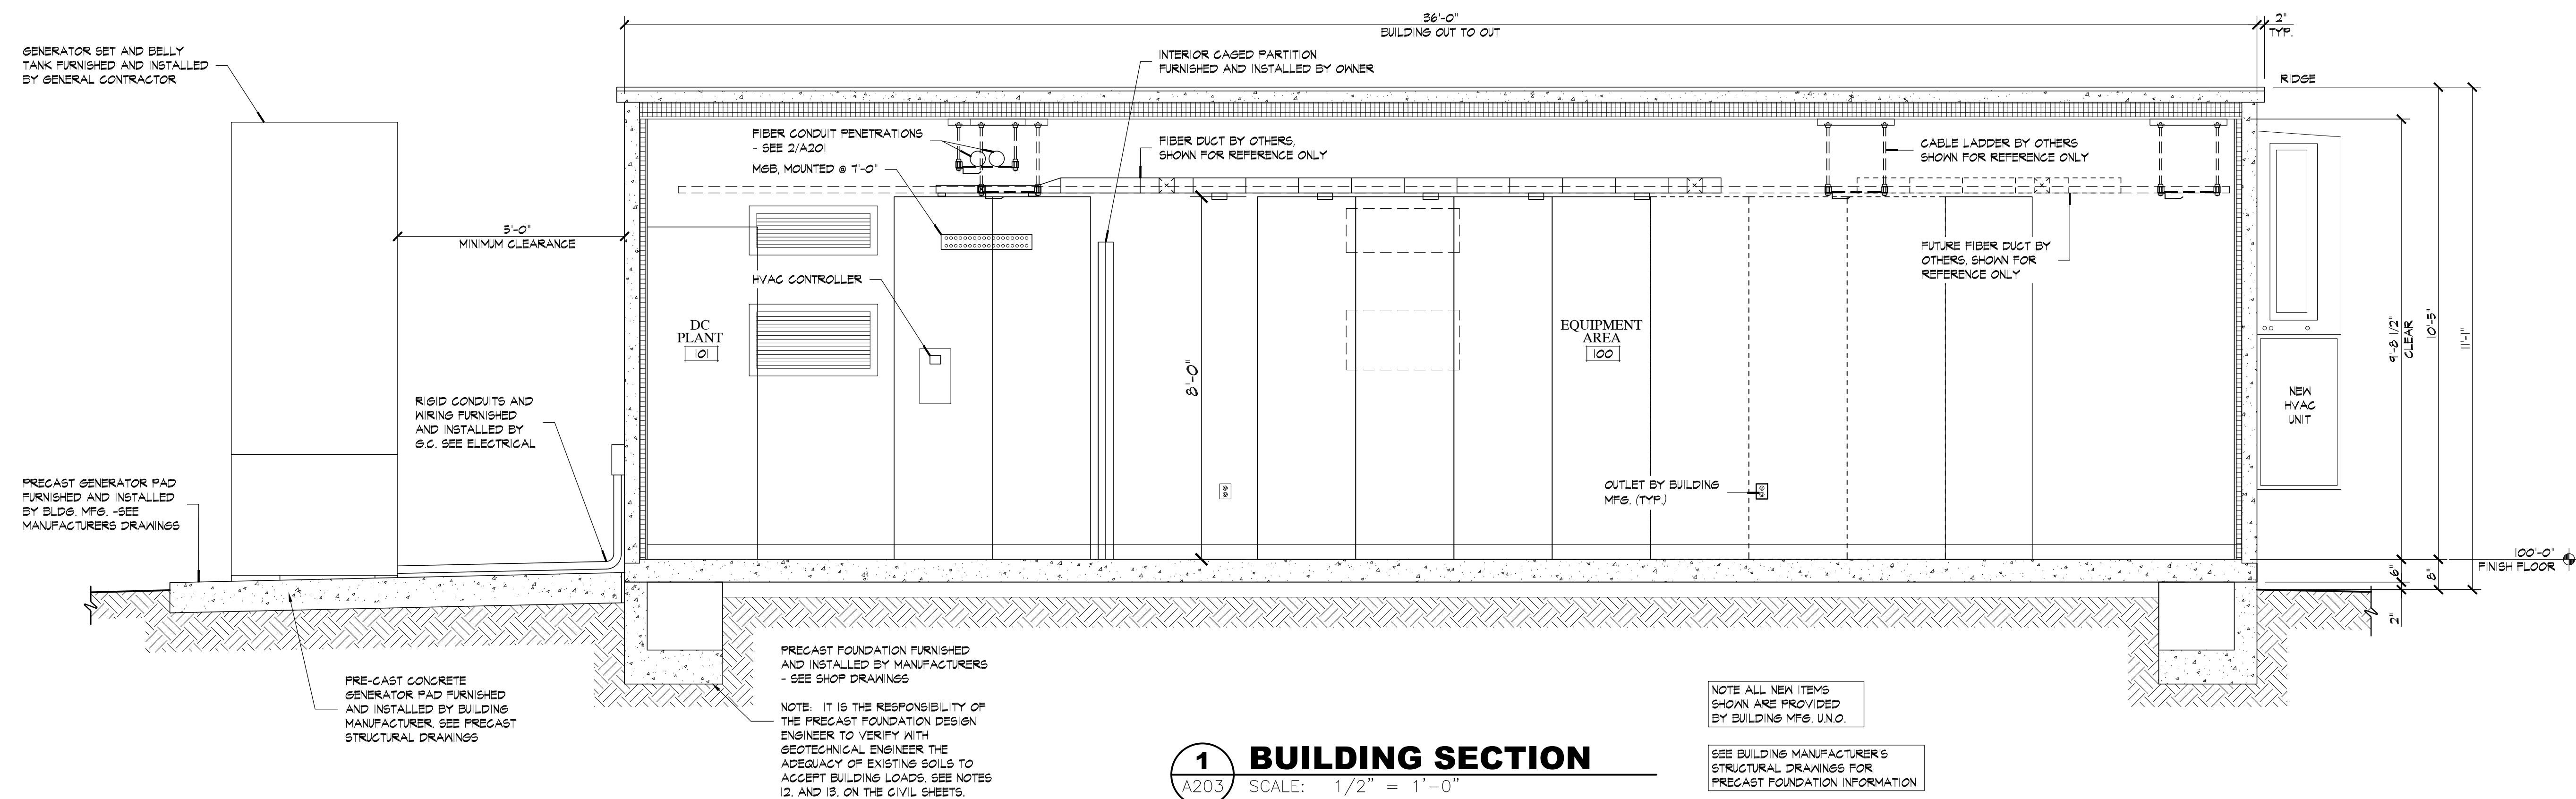

**1 BUILDING SECTION**

A203 SCALE: 1/2" = 1'-0"

**NAVAO**  
GROUP

18370 HIGHWAY 94  
COLORADO SPRINGS, CO 80930

T-17-19 ISSUED FOR PERMITS

NUMBER	DATE	DESCRIPTION
		ISSUES

CERTIFICATION:

**SHEET TITLE:  
BUILDING SECTION & DETAILS**

PROJECT NUMBER 18061  
CAD FILE: 61A203.DWG  
DRAWN BY: BEA  
CHECKED BY: BSH

SHEET NUMBER:

**A203**