



**PRELIMINARY**  
NOT FOR BIDDING  
NOT FOR CONSTRUCTION

THESE PLANS ARE AN INSTRUMENT OF SERVICE  
AND ARE THE PROPERTY OF THE ARCHITECT, AND  
MAY NOT BE DUPLICATED, DISCLOSED, OR  
REPRODUCED WITHOUT THE WRITTEN CONSENT OF  
THE ARCHITECT. COPYRIGHTS AND INFRINGEMENTS  
WILL BE ENFORCED AND PROSECUTED.

LES SCHWAB TIRE CENTER  
PLANNING DOCUMENTS


7105 N. MERIDIAN ROAD  
FALCON, COLORADO

[illegible]


Project No:	LST000052
Drawn By:	MIG
Checked By:	KJM
Date:	FEBRUARY 2018

**SHEET TITLE:**  
**EXTERIOR ELEVATIONS**

## A2.0

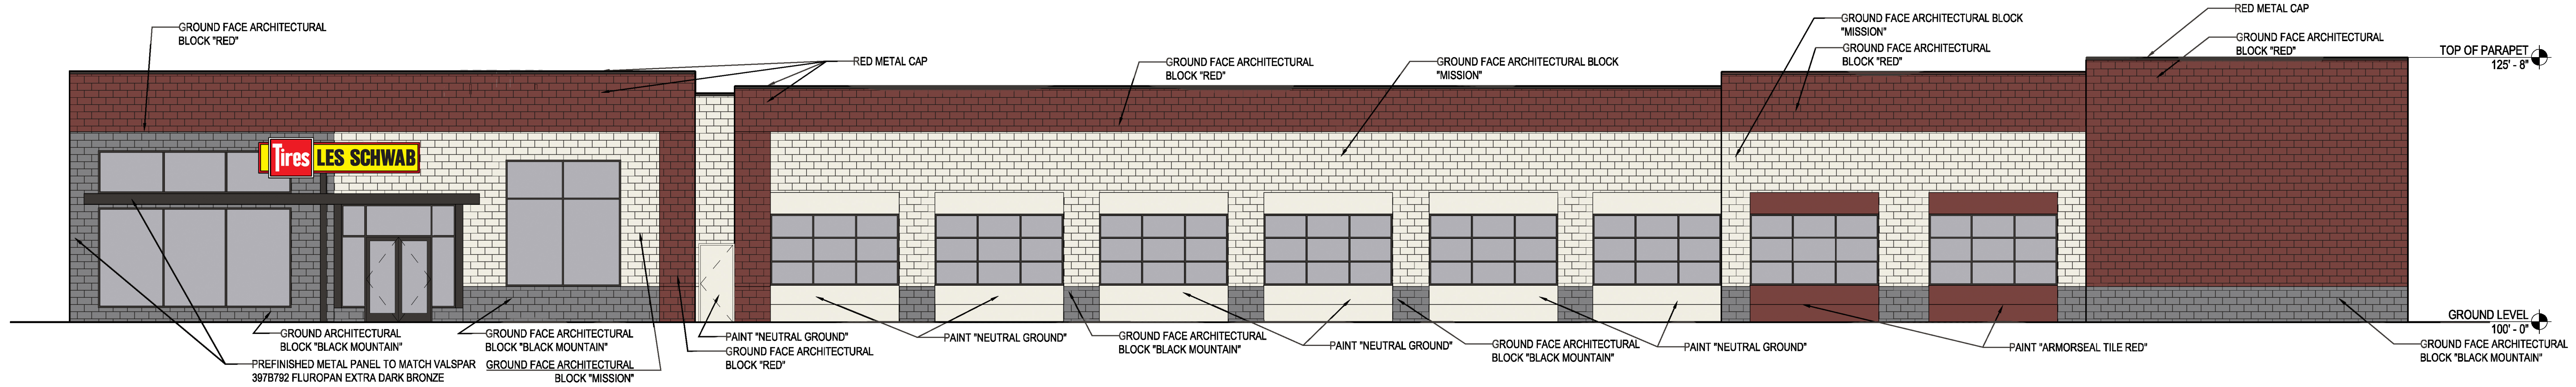


**1 FRONT ELEVATION**  
SCALE: 1/8" = 1'-0"

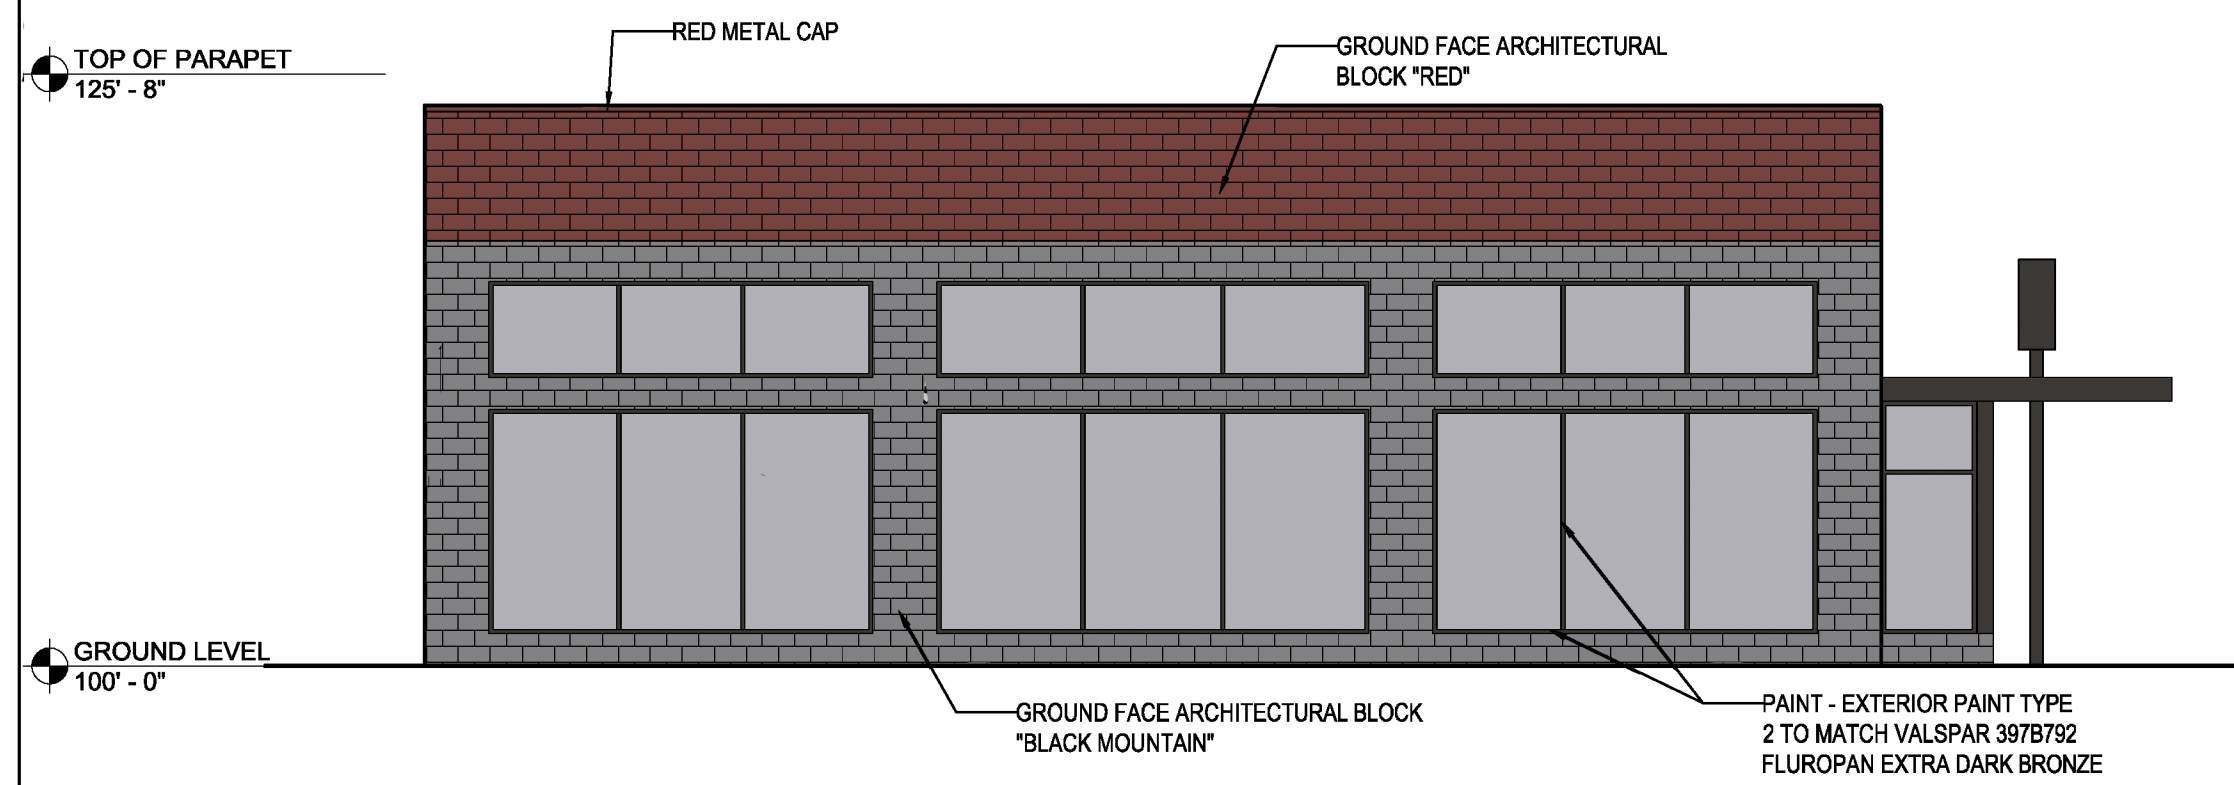


## 2 SHOWROOM ELEVATION


SCALE: 1/8" = 1'-0"

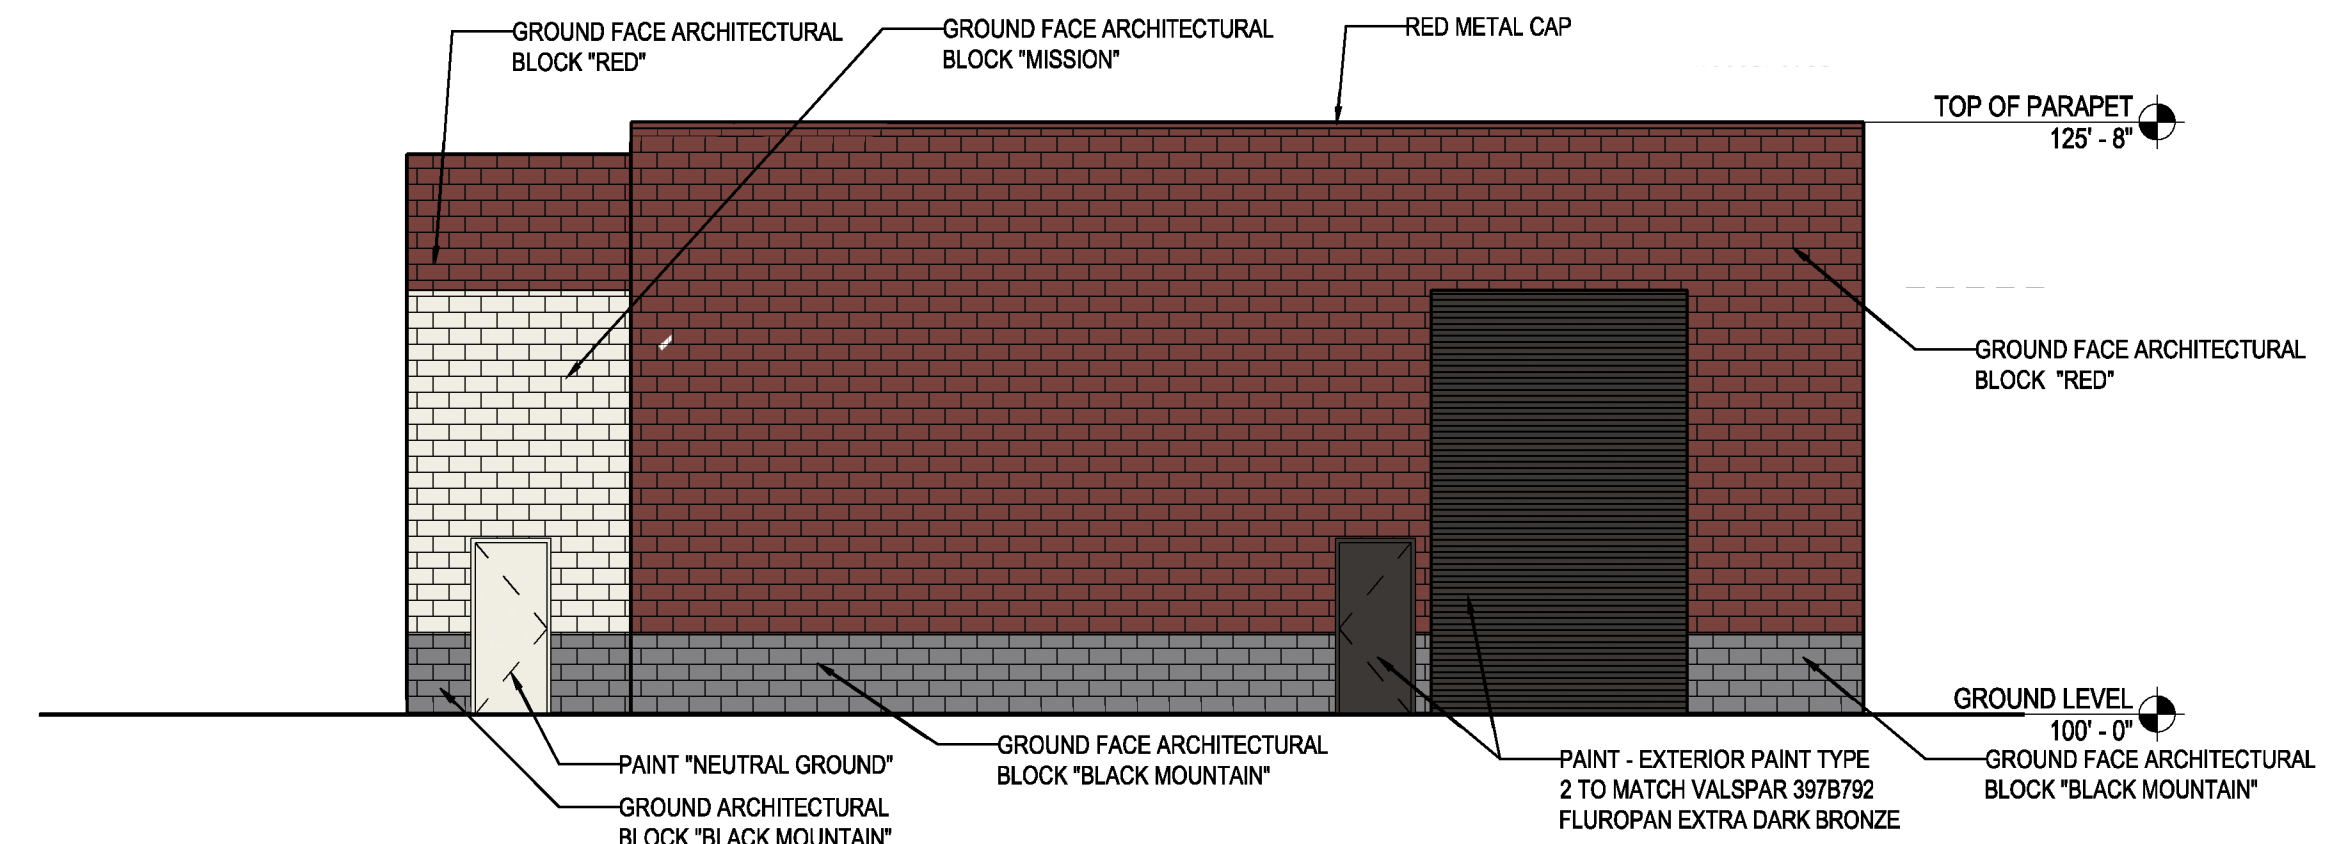


### 3. LOADING ELEVATION

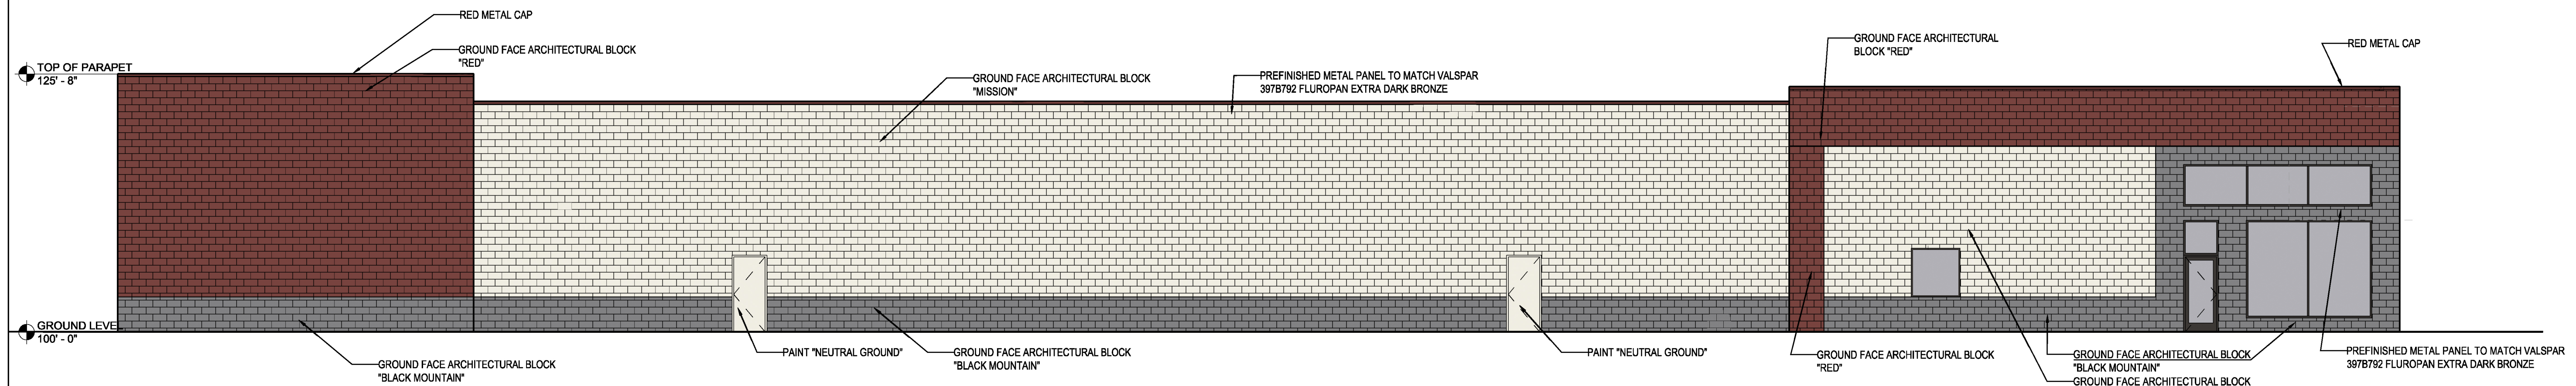


**4 REAR ELEVATION**  
SCALE: 1/8" = 1'-0"

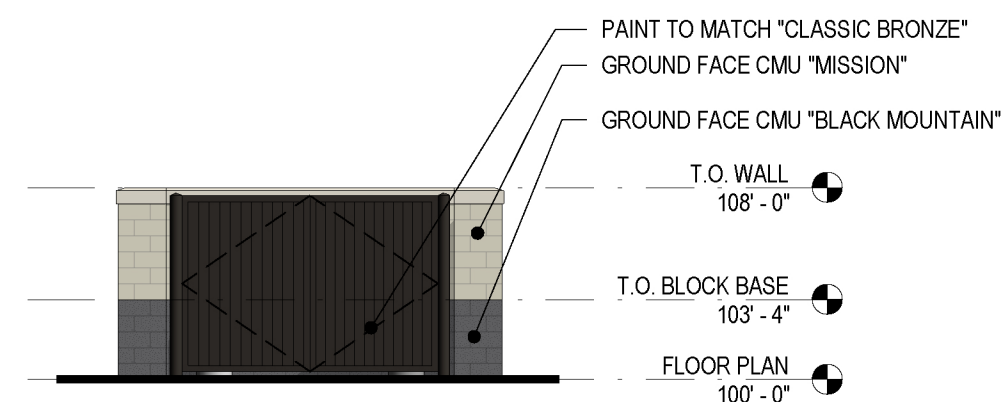


**5 FRONT ELEVATION**  
SCALE: 1/8" = 1'-0"

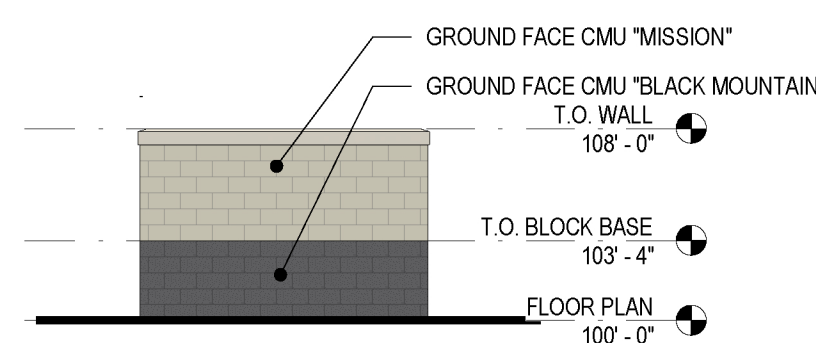

6 RIGHT SIDE ELEVATION  
SCALE: 1/8" = 1'-0"

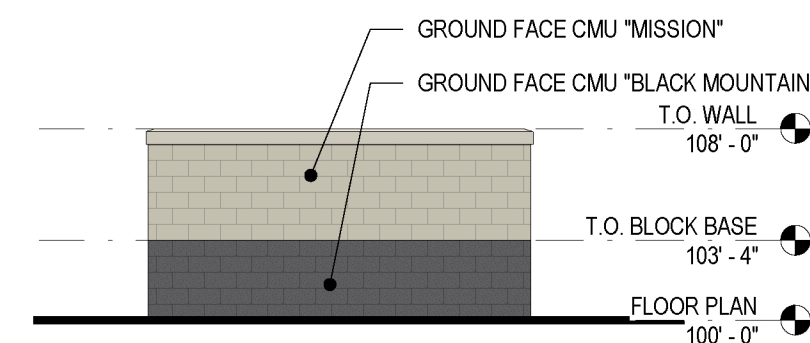

**7 BACK SIDE ELEVATION**  
SCALE: 1/8" = 1'-0"

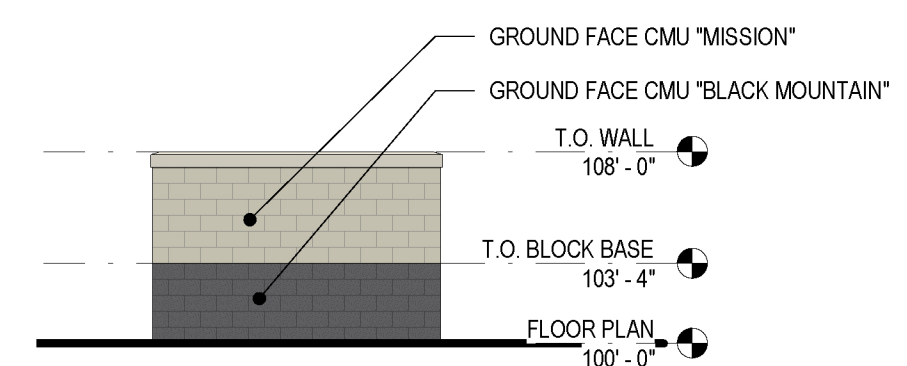

8 LEFT SIDE ELEVATION  
SCALE: 1/8" = 1'-0"