



YOW Architects PC
Architecture & Planning

115 S. Weber Colorado Springs, Colorado 719-475-8133


NOT FOR
CONSTRUCTION

Meridian Self Storage Facility -
TYPICAL EXTERIOR BUILDING
DEVELOPMENT PLAN


Project Number
23.071
Date
9.7.2023
Revisions

Drawn By
JB/ATT
Checked By
YOW

A2.1
Floor Plan
Scale
3/32" = 1'-0"

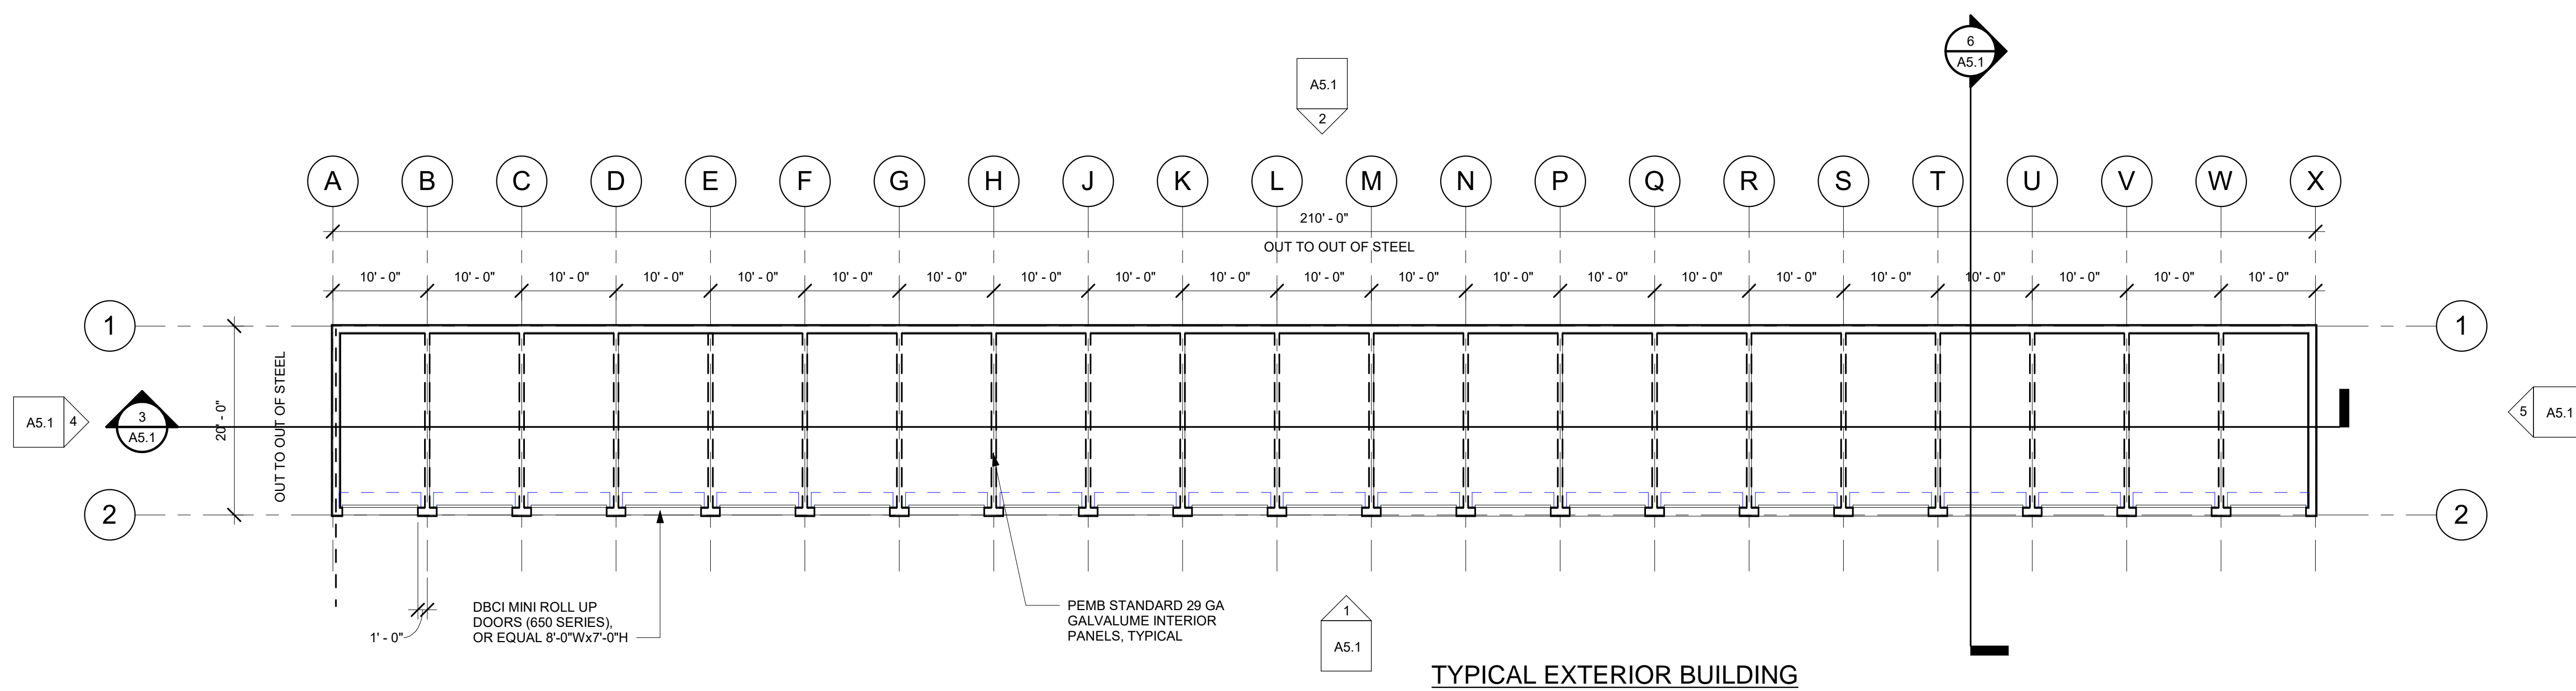

TYPICAL EXTERIOR BUILDING

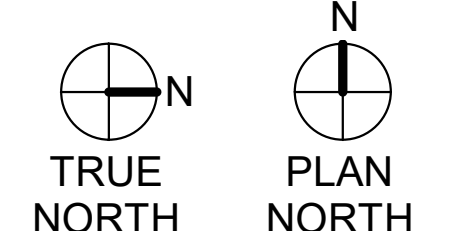

1 Floor Plan
3/32" = 1'-0"



YOW Architects PC
Architecture & Planning

115 S. Weber Colorado Springs, Colorado 719-475-8133

NOT FOR CONSTRUCTION


Meridian Self Storage Facility -
TYPICAL INTERIOR BUILDING

DEVELOPMENT PLAN


Project Number
23.071
Date
9.7.2023
Revisions

Drawn By
ATT
Checked By
YOW

A2.1
Floor Plan
Scale
3/32" = 1'-0"

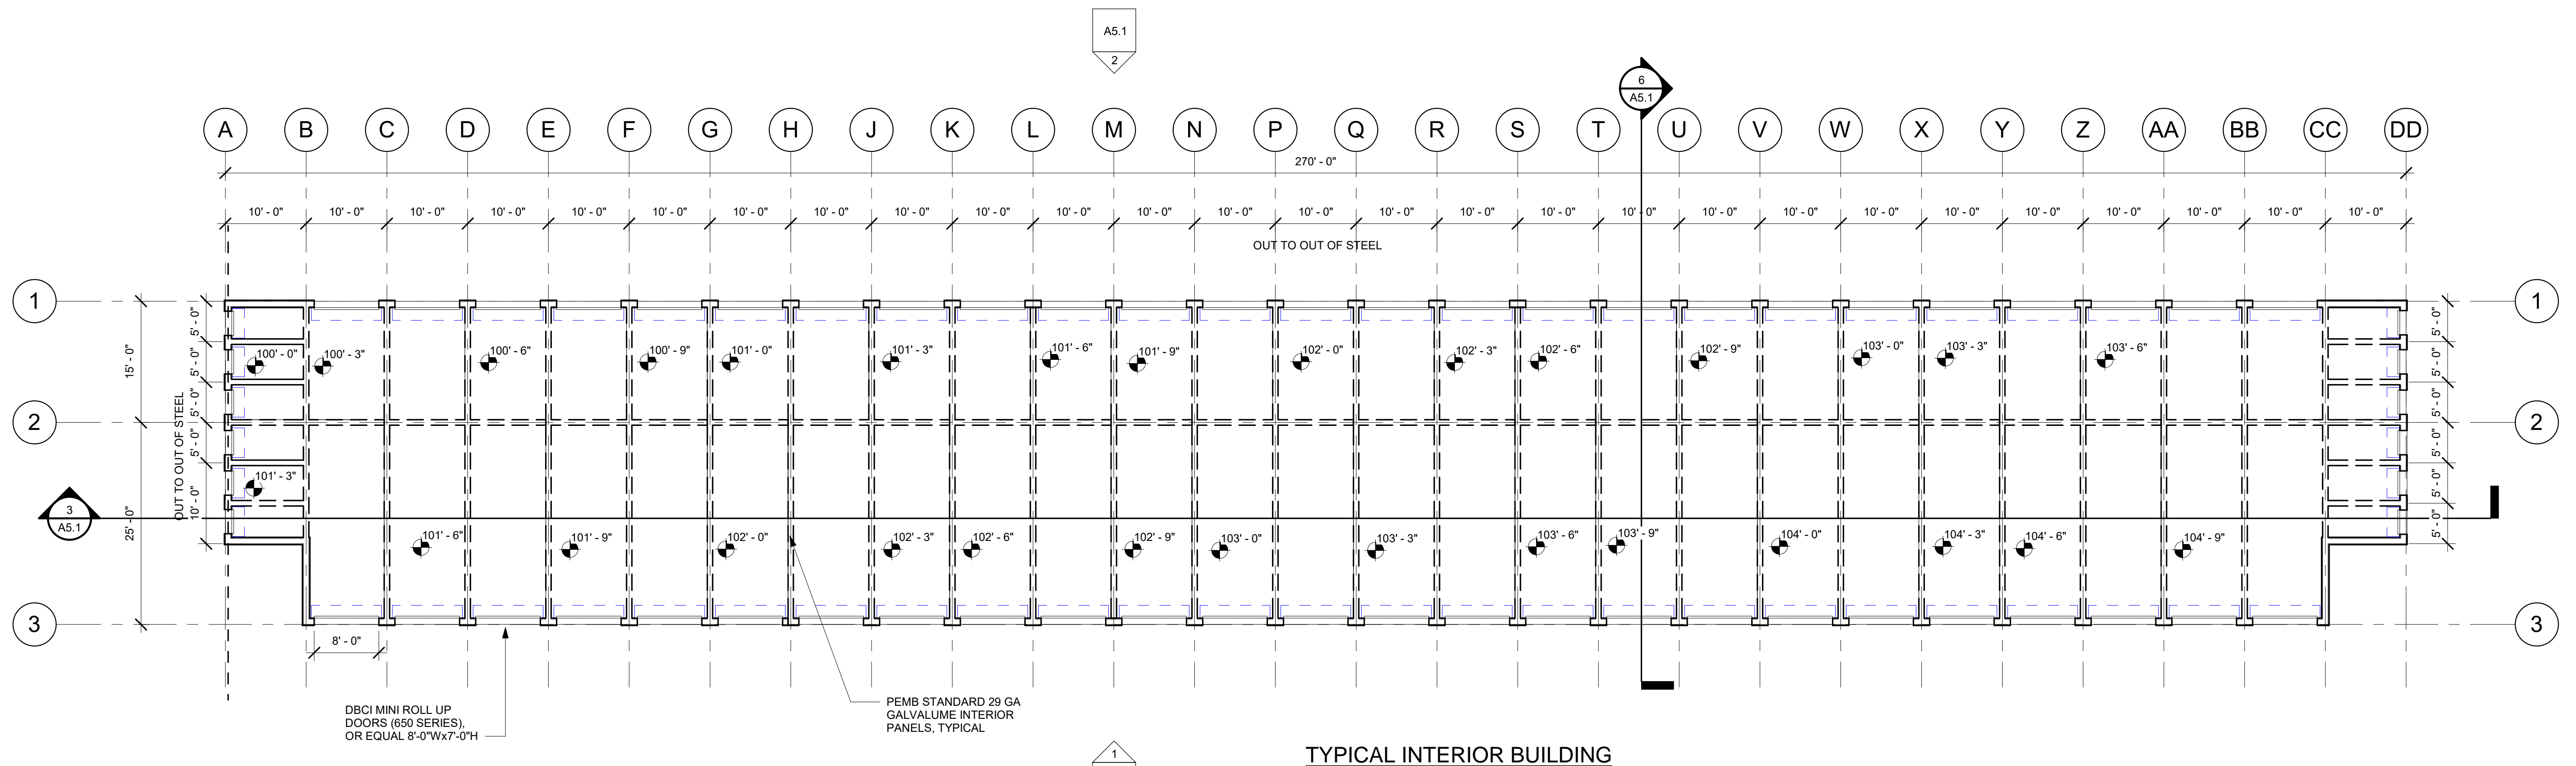

1 Floor Plan
3/32" = 1'-0"

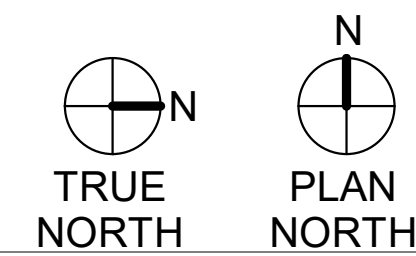

9/7/2023 3:13:32 PM



YOW Architects PC
Architecture & Planning

115 S. Weber Colorado Springs, Colorado 719-475-8133

Revision Schedule


**MERIDIAN SELF STORAGE
FACILITY - OFFICE**
7945 MERIDIAN PARK DR,
FALCON, CO 80831

Project Number
23.071

Date
4.19.24

Drawn By
ATT
Checked By
YOW

A1.0
FLOOR PLAN
Scale
As indicated

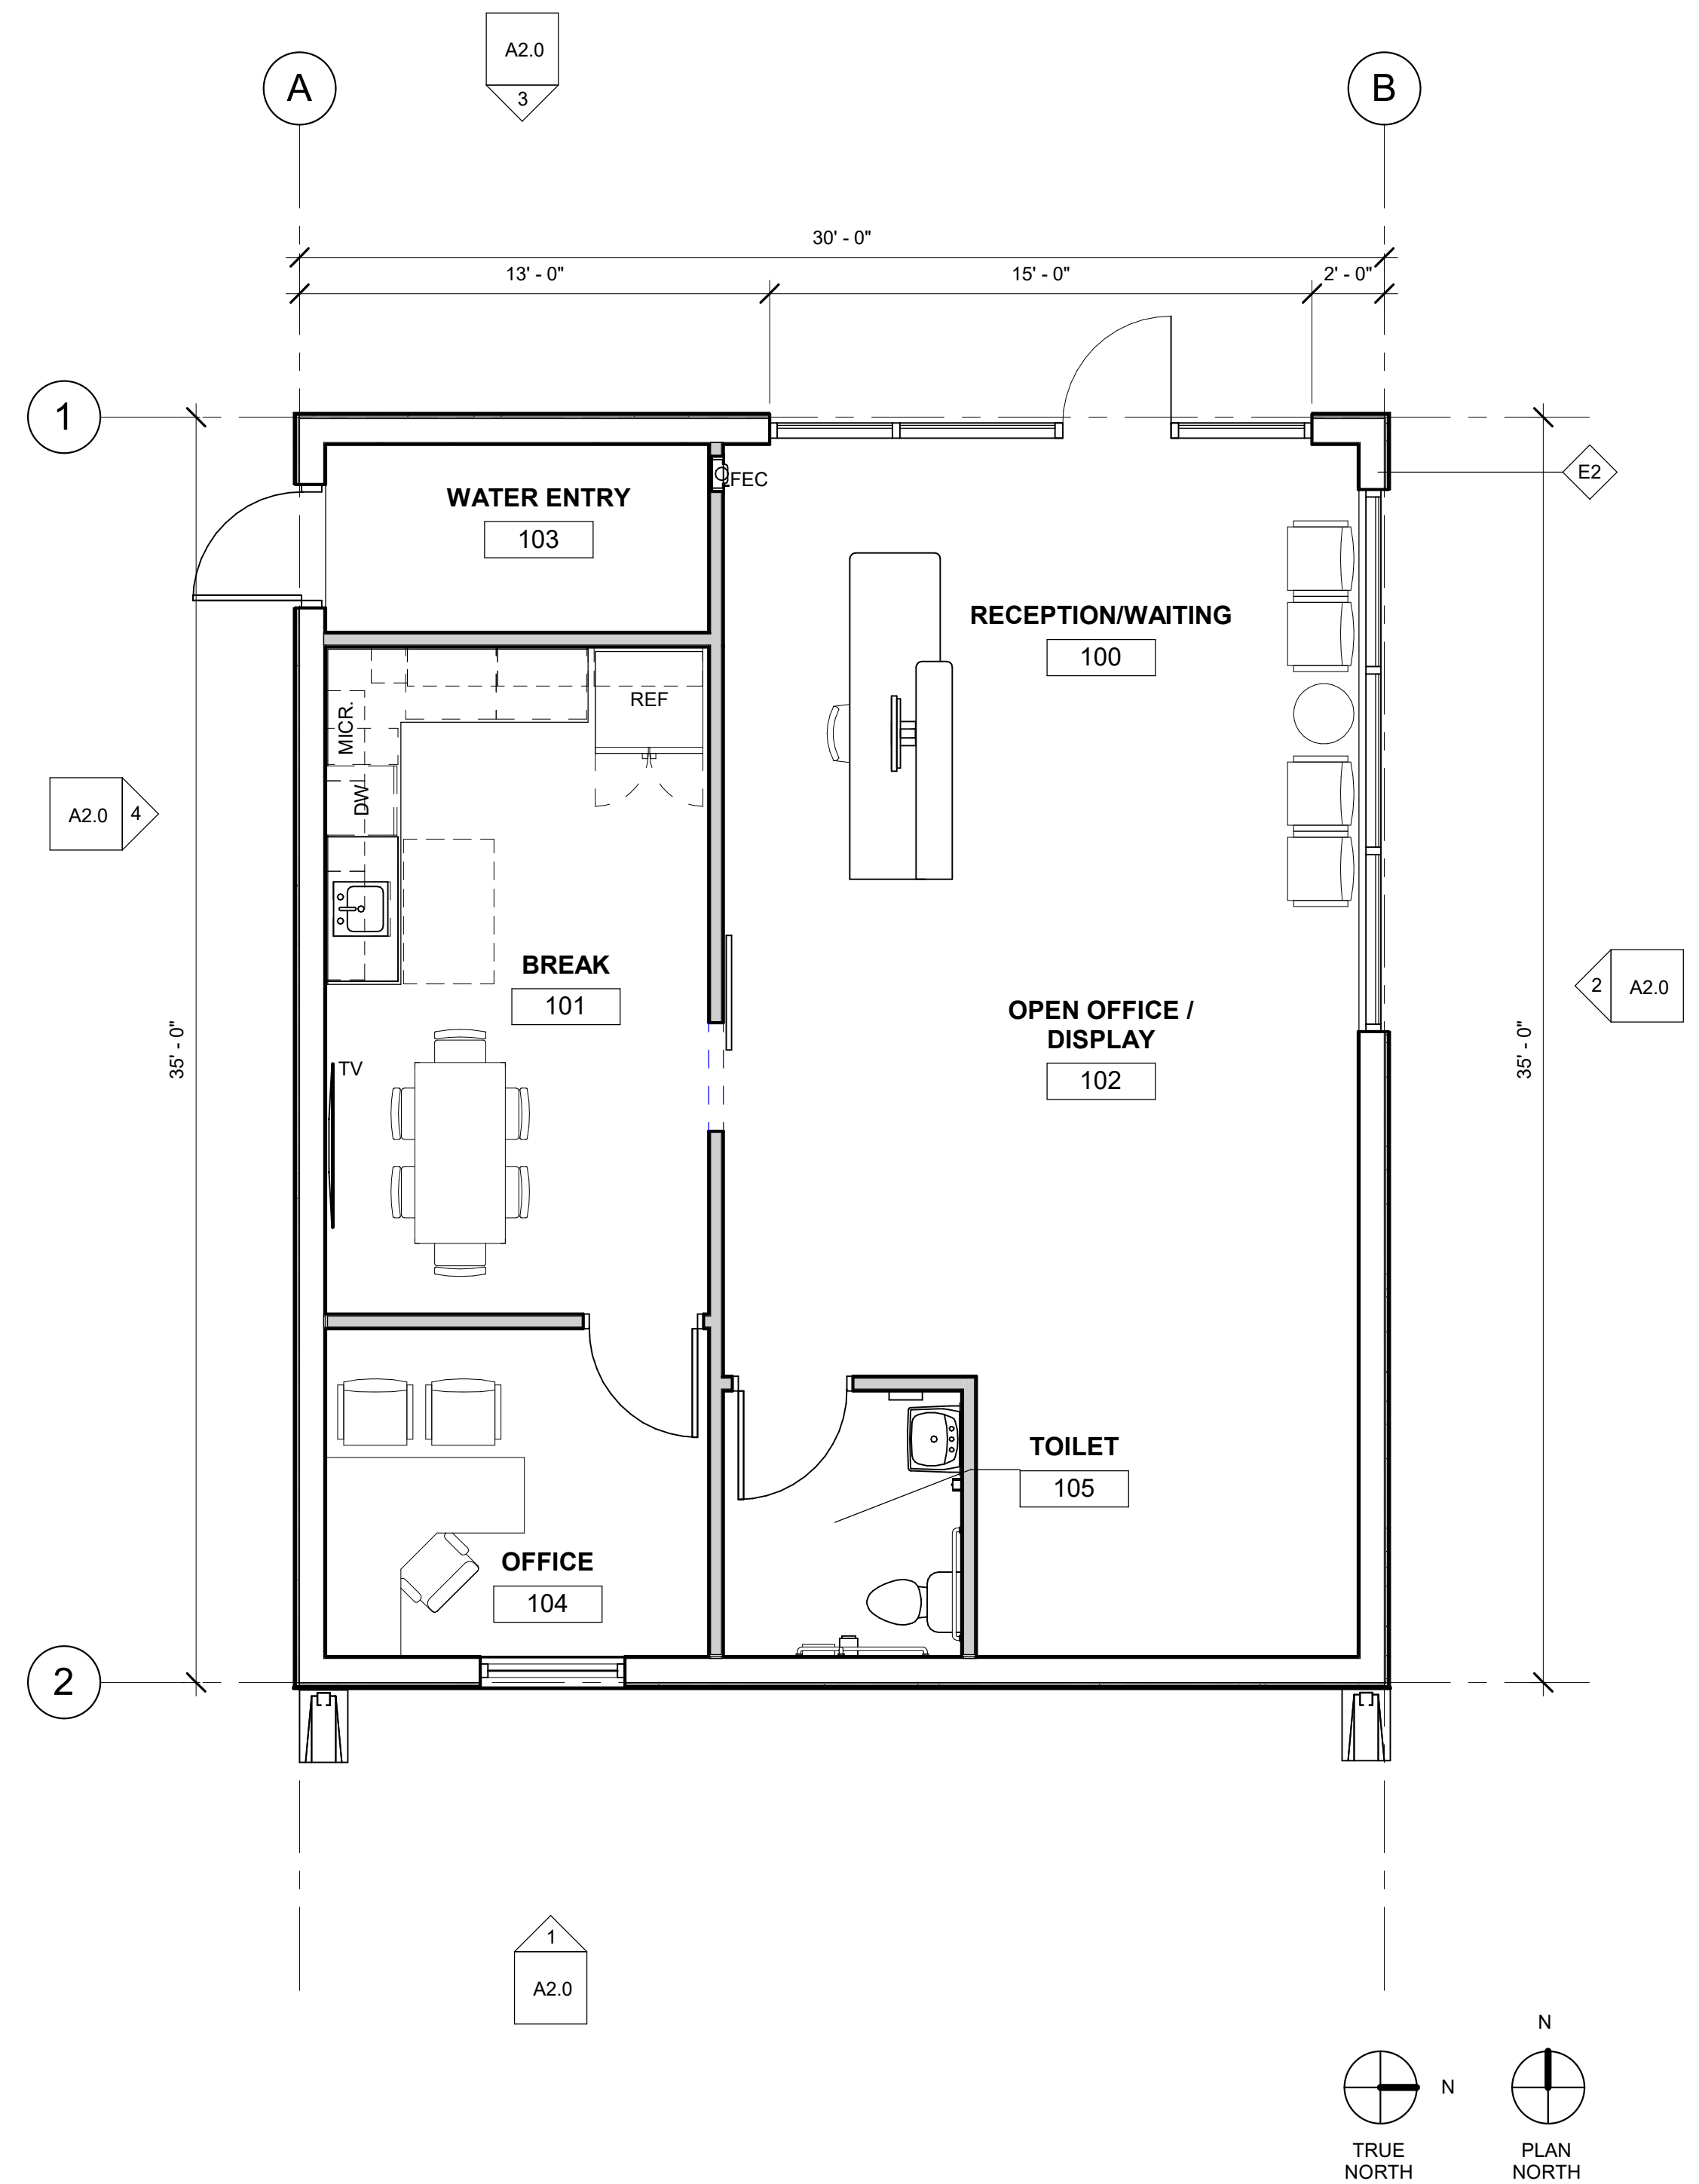

1 FLOOR PLAN
1/4" = 1'-0"

