



YOW Architects PC  
Architecture & Planning

115 S. Weber Colorado Springs, Colorado 719-475-8133


NOT FOR  
CONSTRUCTION

Meridian Self Storage Facility -  
TYPICAL EXTERIOR BUILDING  
DEVELOPMENT PLAN


Project Number  
23.071  
Date  
9.7.2023  
Revisions

Drawn By  
JB/ATT  
Checked By  
YOW

A2.1  
Floor Plan  
Scale  
3/32" = 1'-0"

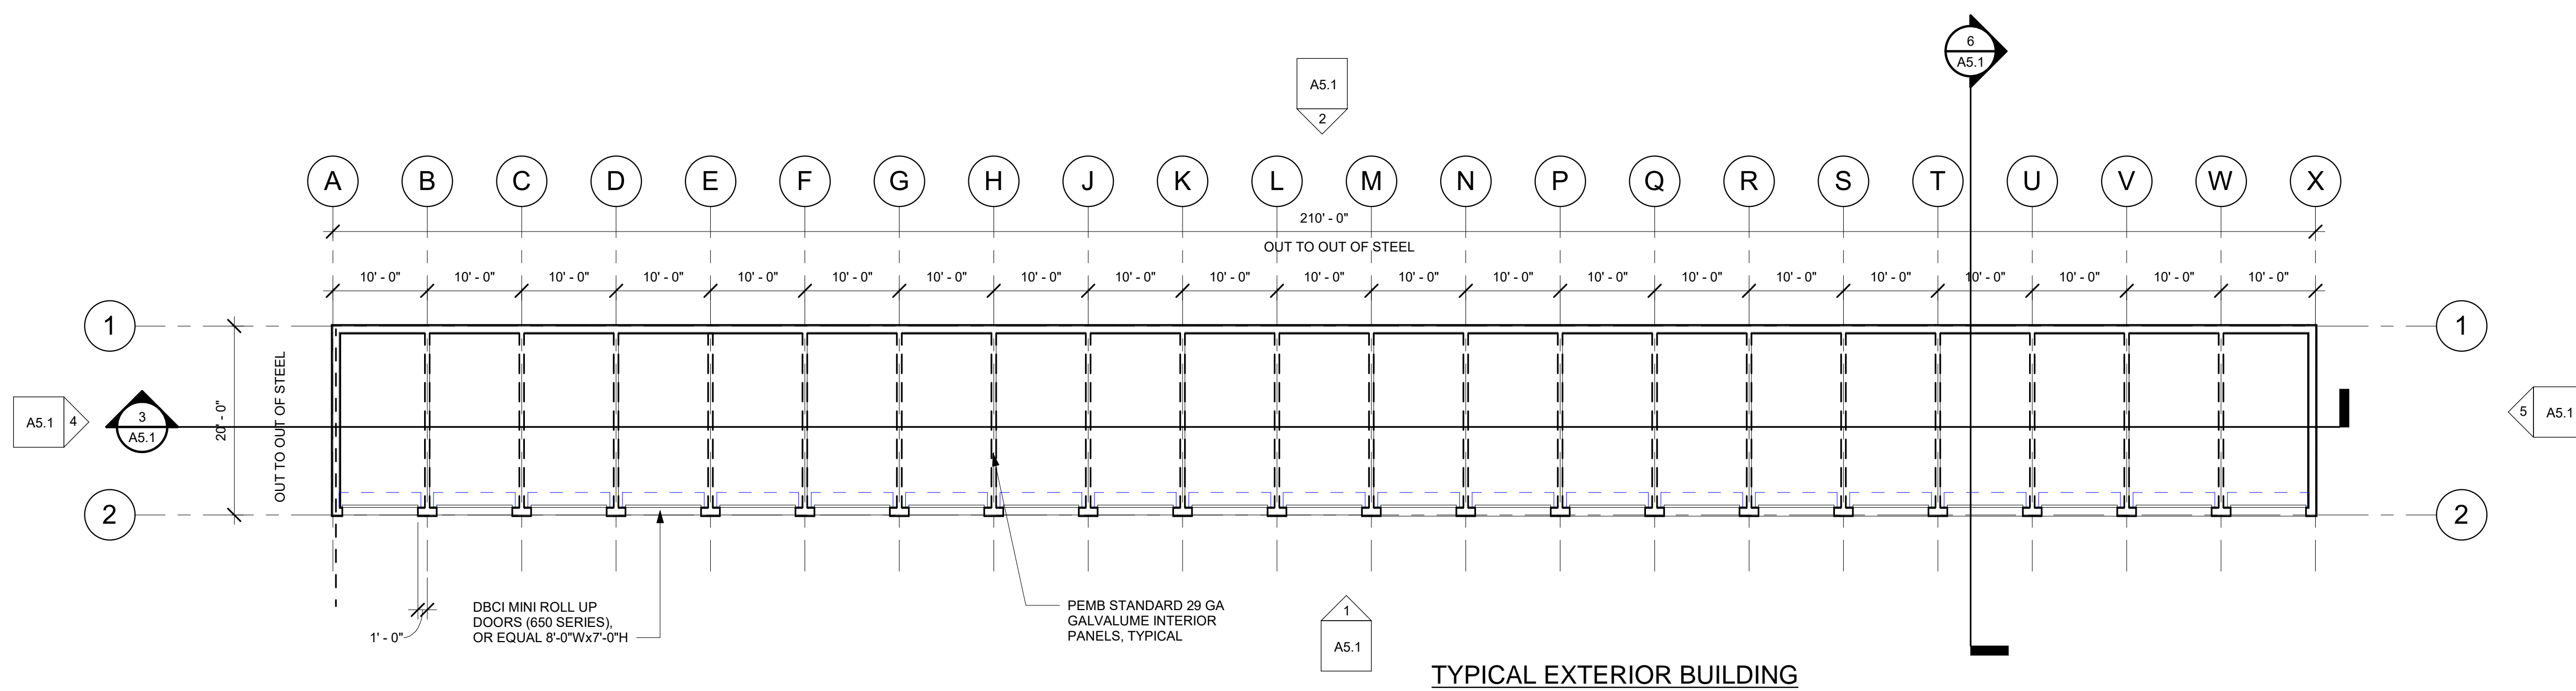

TYPICAL EXTERIOR BUILDING

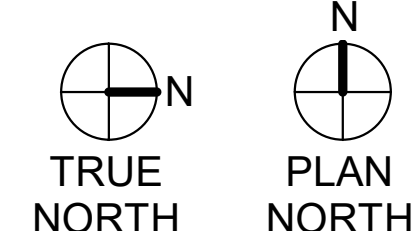

1 Floor Plan  
3/32" = 1'-0"

9/7/2023 3:43:35 PM



YOW Architects PC  
Architecture & Planning

115 S. Weber Colorado Springs, Colorado 719-475-8133

NOT FOR CONSTRUCTION


Meridian Self Storage Facility -  
TYPICAL INTERIOR BUILDING

DEVELOPMENT PLAN

Project Number  
23.071  
Date  
9.7.2023  
Revisions


Drawn By  
ATT  
Checked By  
YOW

A2.1  
Floor Plan  
Scale  
3/32" = 1'-0"

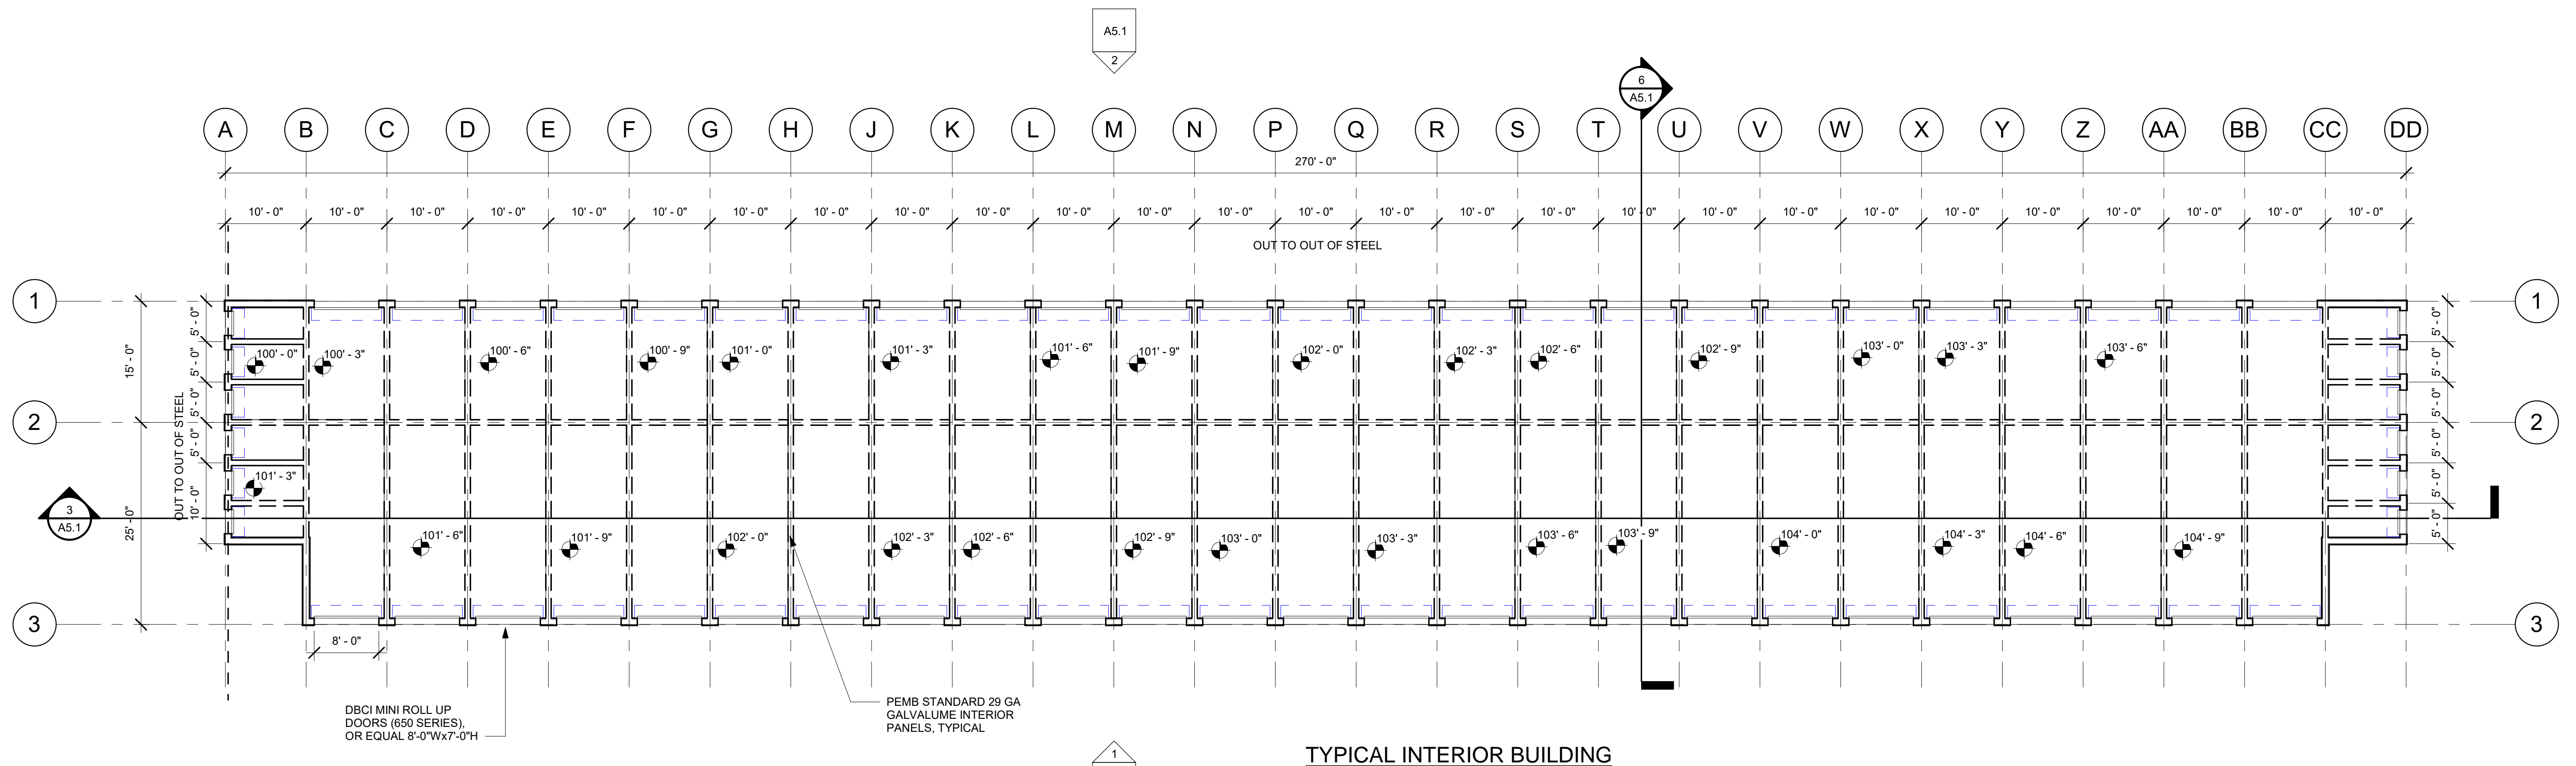

TYPICAL INTERIOR BUILDING

1 Floor Plan  
3/32" = 1'-0"

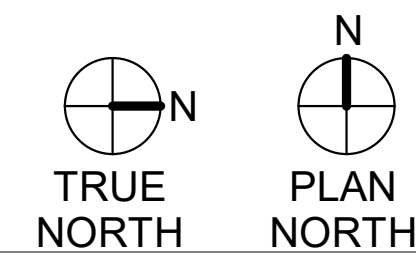

9/7/2023 3:13:32 PM



**YOW Architects PC**  
 Architecture & Planning  
 115 S. Weber Colorado Springs, Colorado 719-475-8133

Revision Schedule

NOT FOR CONSTRUCTION

**Meridian Self Storage Facility -**  
**OFFICE BUILDING A**


**DEVELOPMENT PLAN**

Project Number  
**23.071**

Date  
 9.7.2023

Drawn By  
 ATT  
 Checked By  
 YOW

**A2.1**  
 Floor Plan & Roof Plan  
 Scale  
 As indicated

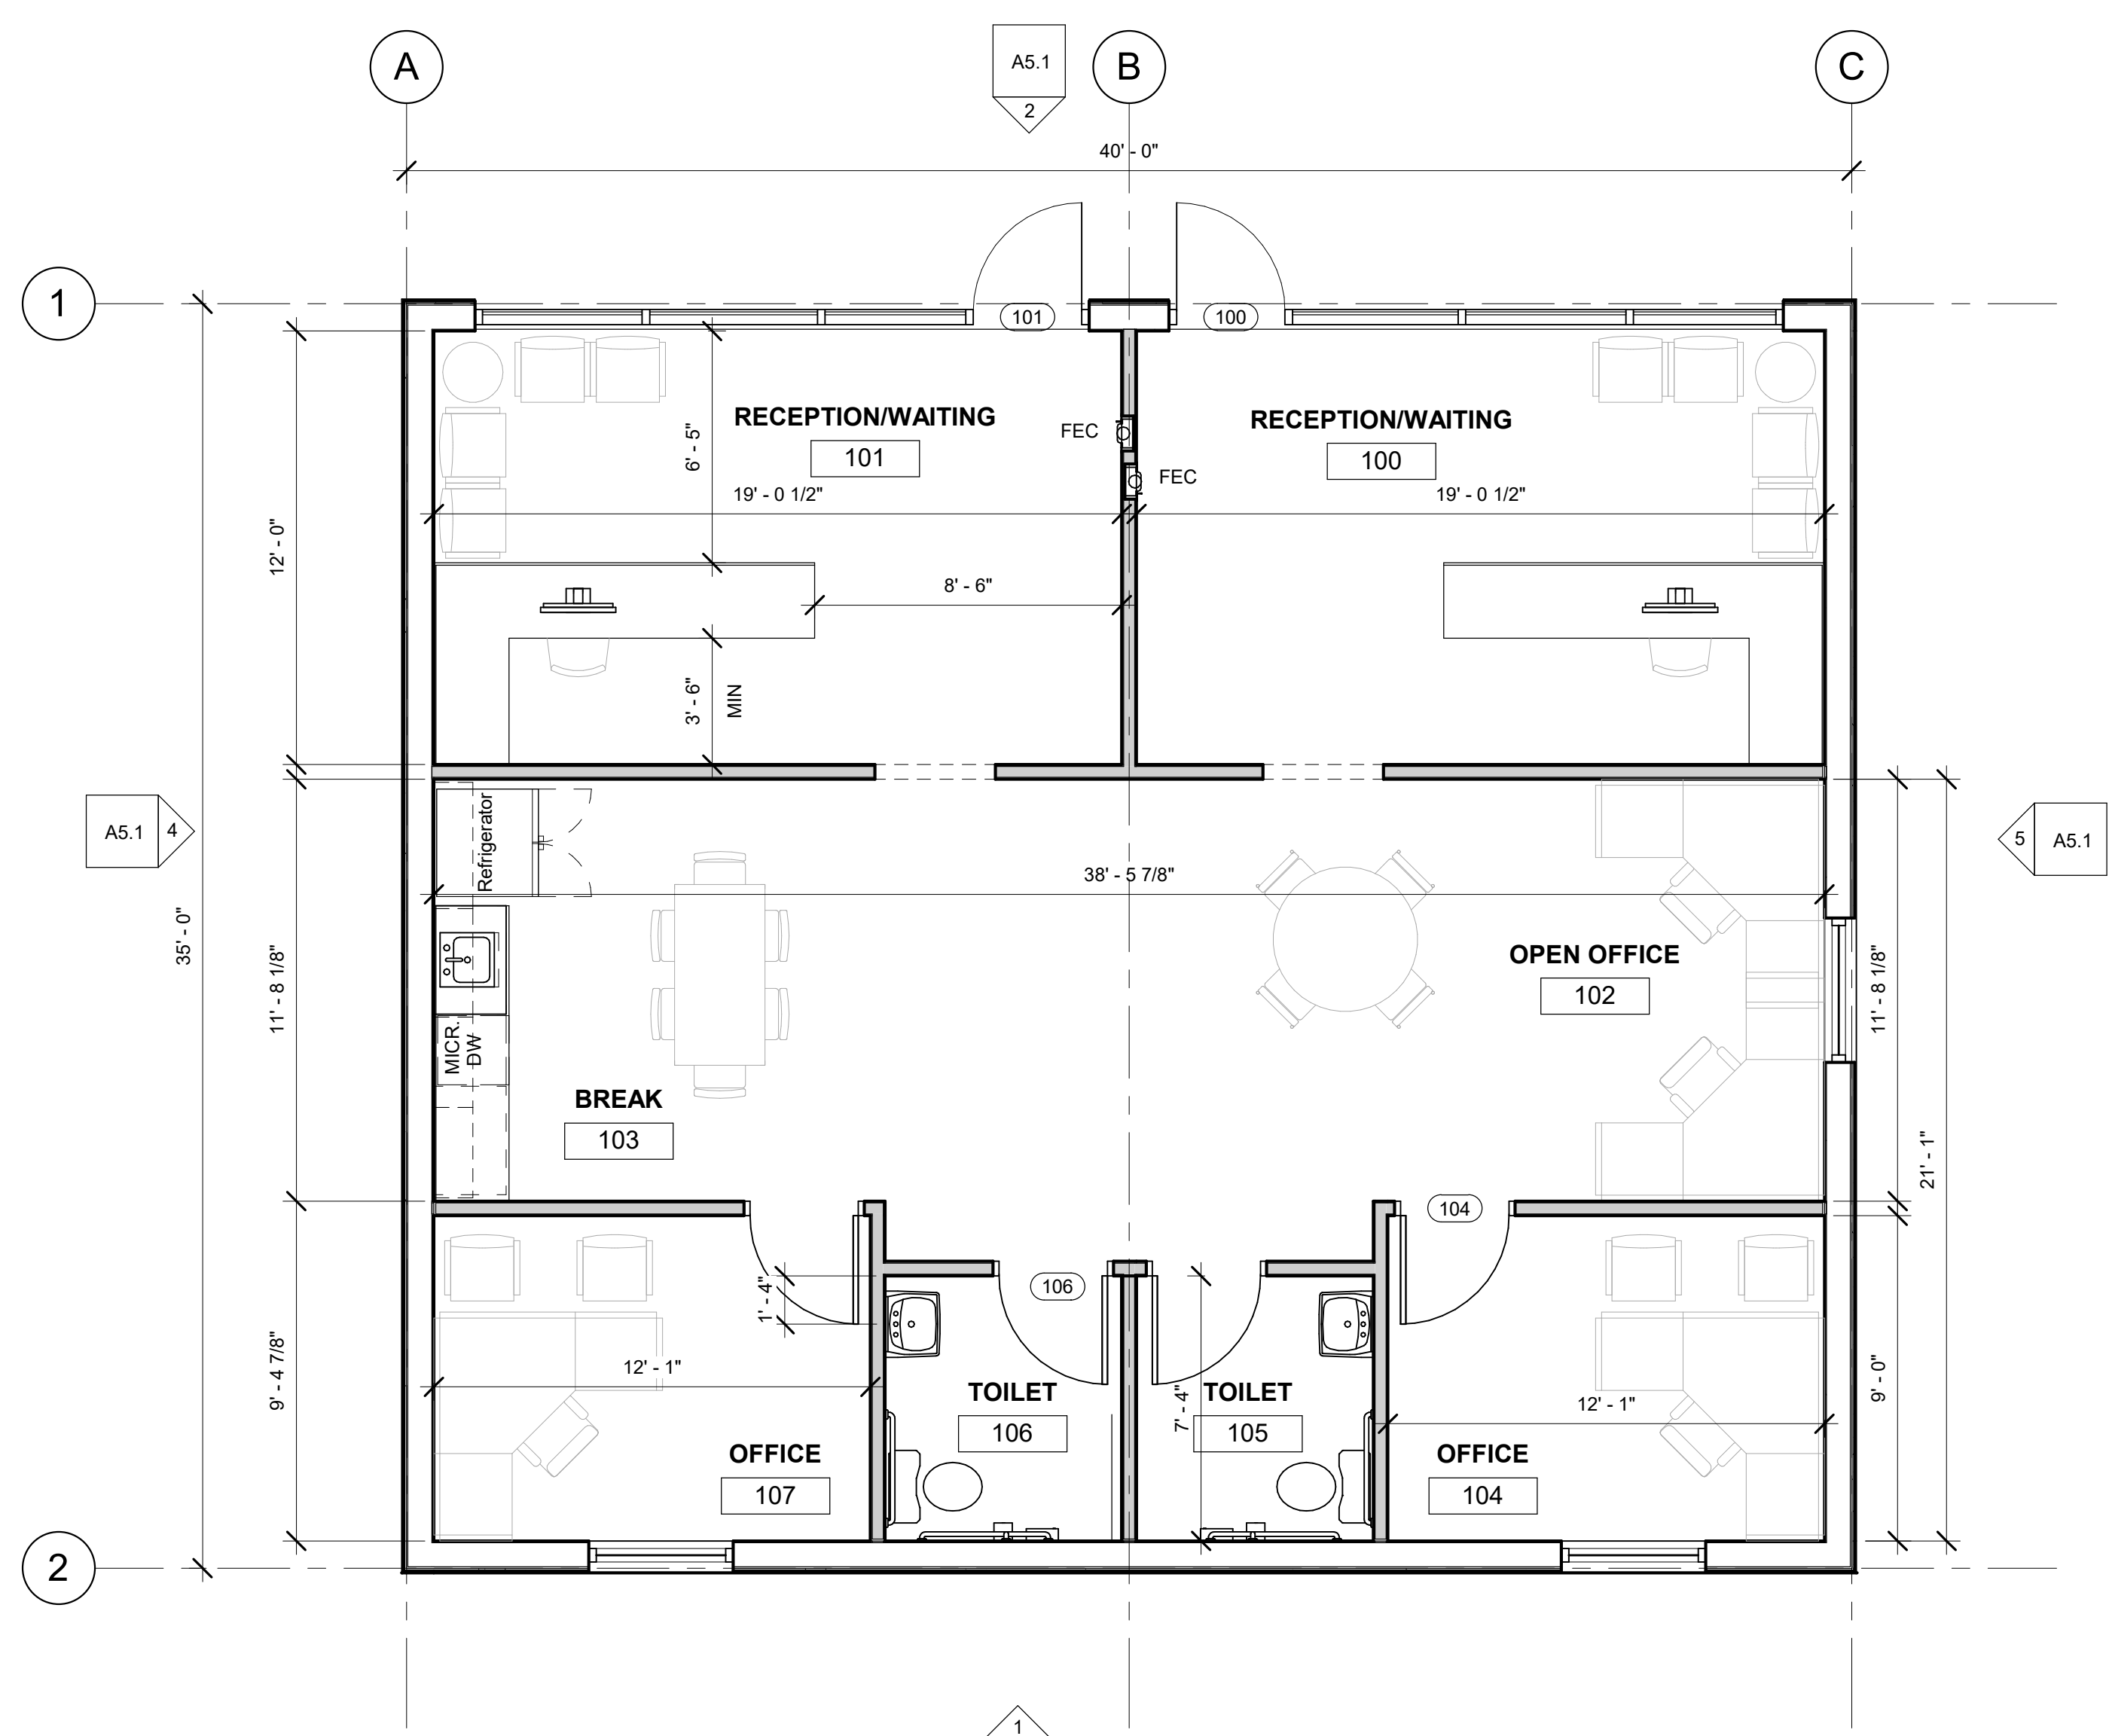

1 Floor Plan  
 1/4" = 1'-0"

