



**MOTORCYCLE FACILITY
TENANT IMPROVEMENT**
1190 Meadowbrook Parkway
Colorado Springs, CO. 80915

Client:

Maxxas Motorsports
Larry Meng
1190 Meadowbrook Pkwy
Colorado Springs, CO 80915

Revisions:	Date
ISSUED FOR PERMIT	10/09/2019
CITY/OWNER COMMENTS	01/13/2020


No.	Description
Project No.:	19-064
Drawn By:	EM
Reviewed By:	SH
Scale:	AS NOTED
Date:	
Filename:	18006_A201
Sheet Title:	

OVERALL
LOOR PLAN

Sheet #:

A201

©G3 ARCHITECTURE 2019 ALL RIGHTS RESERVED

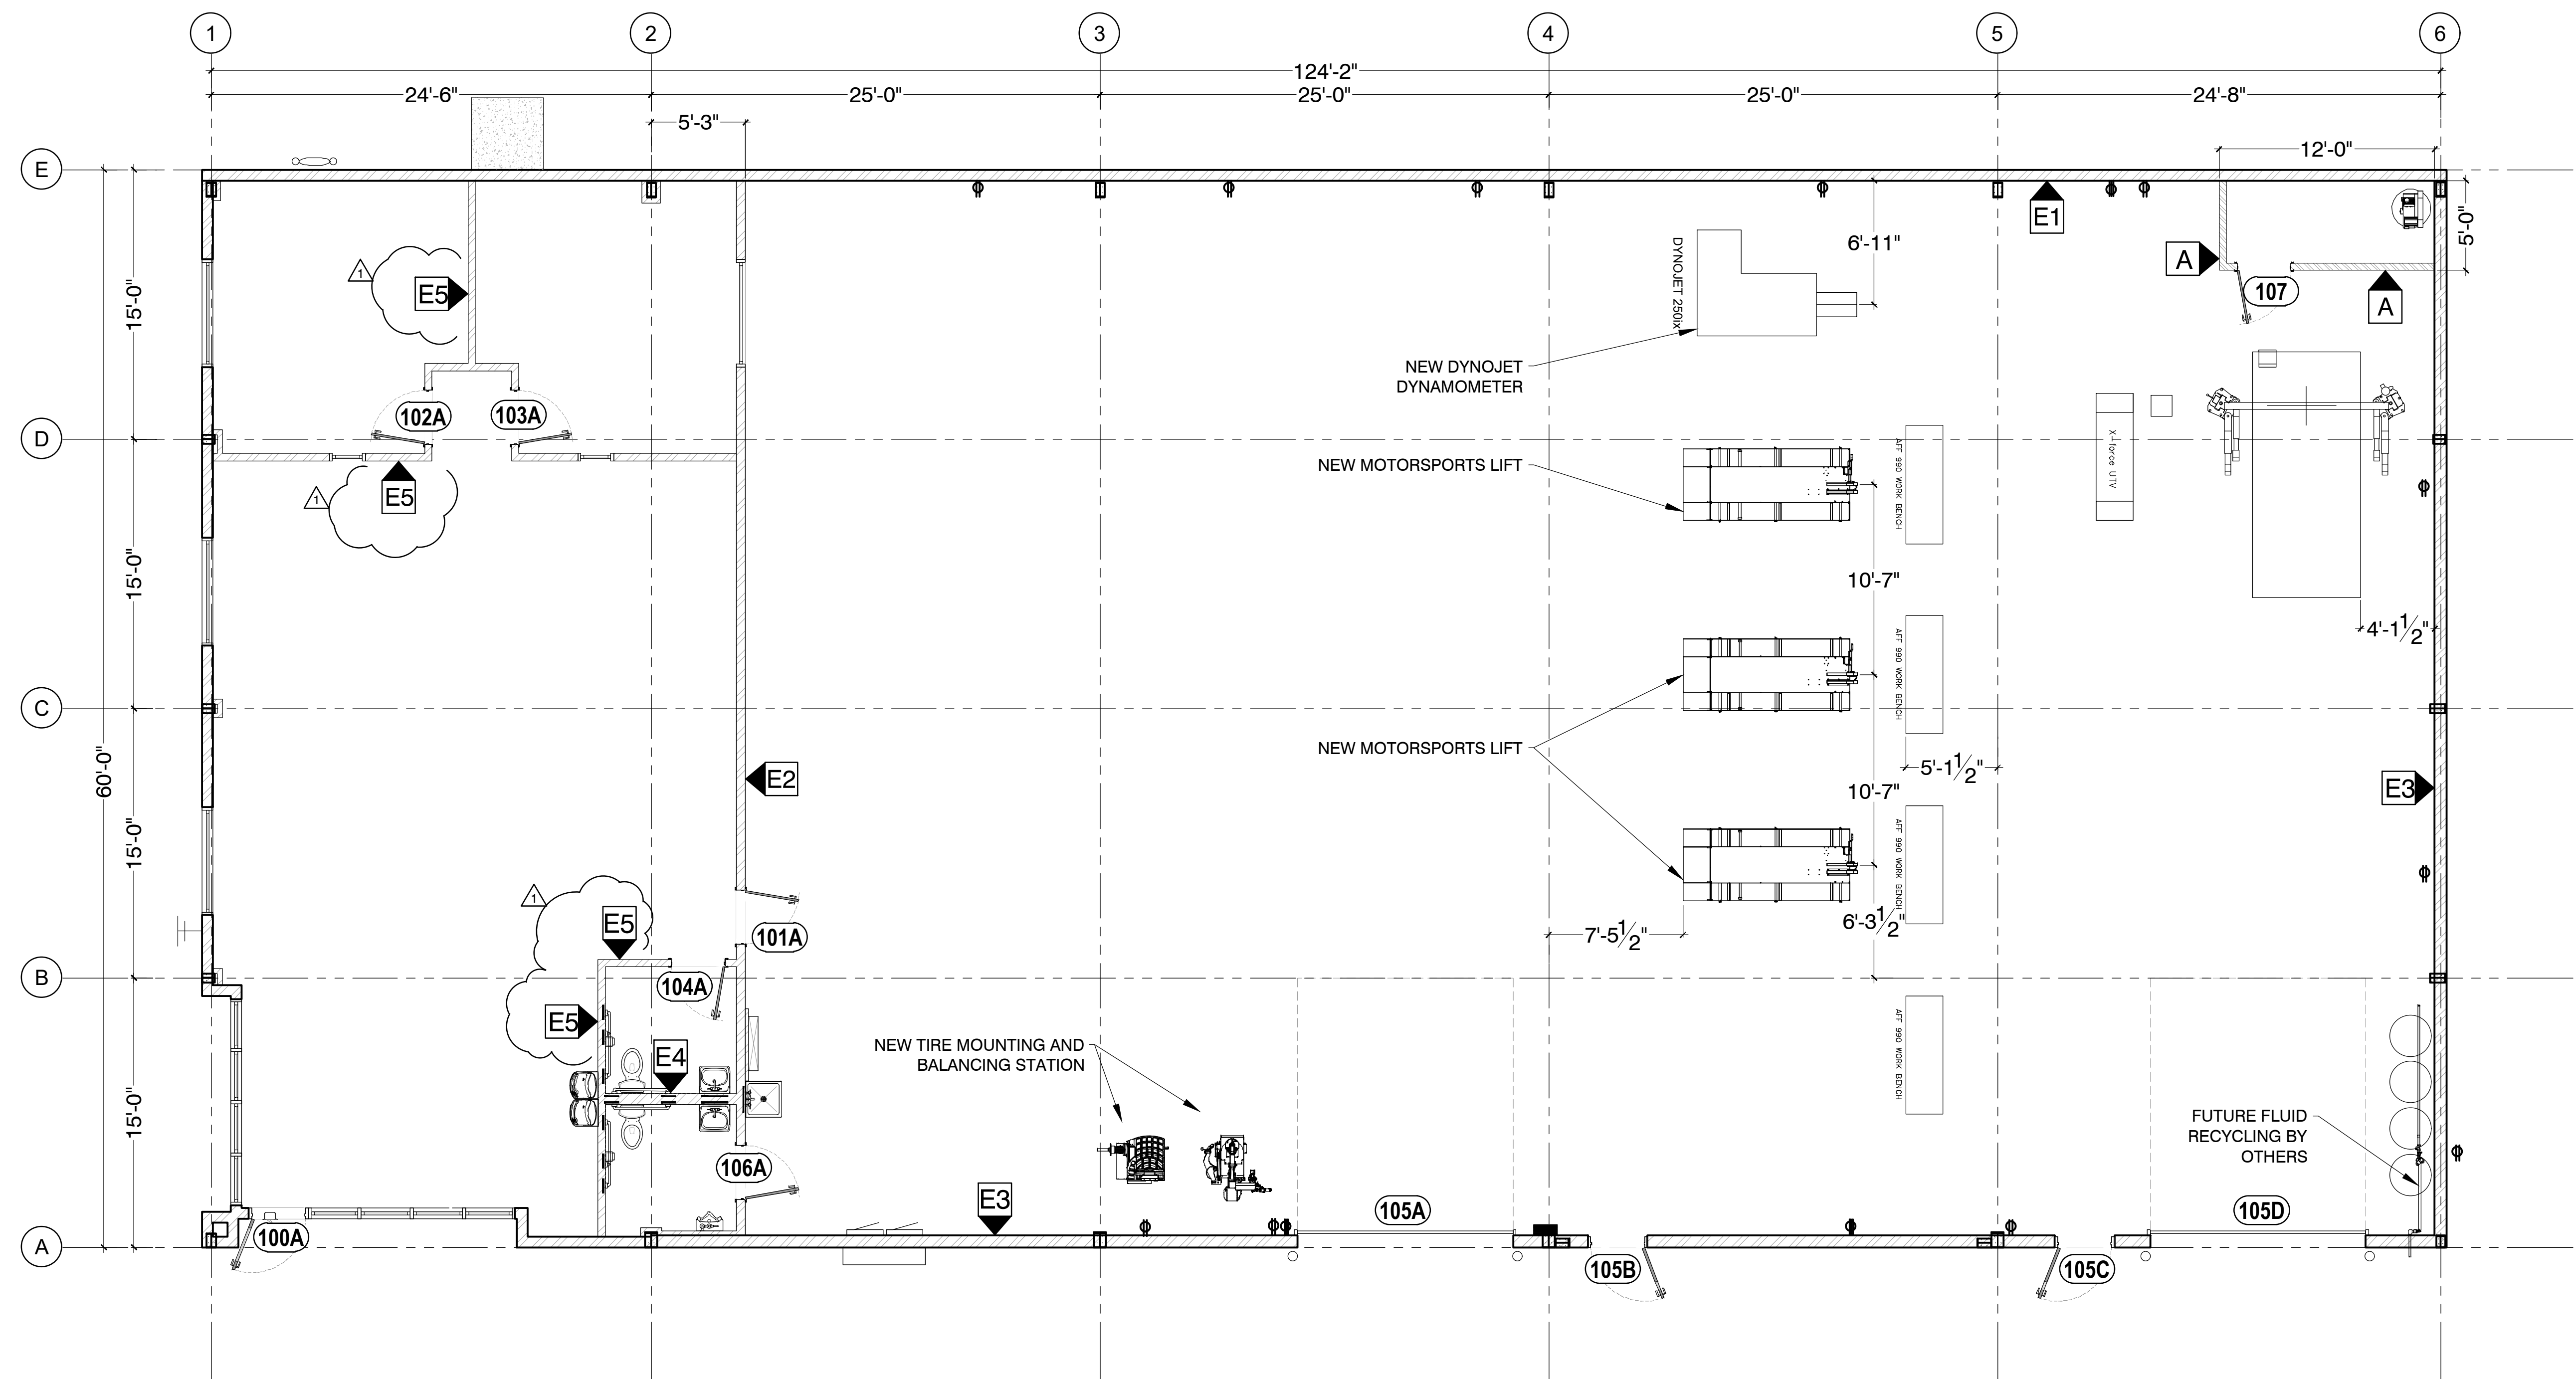

1
A201

MAIN FLOOR PLAN

3/16" = 1'-0"

1