




1 EAST ELEVATION
A1.1 1/4" = 1'-0"

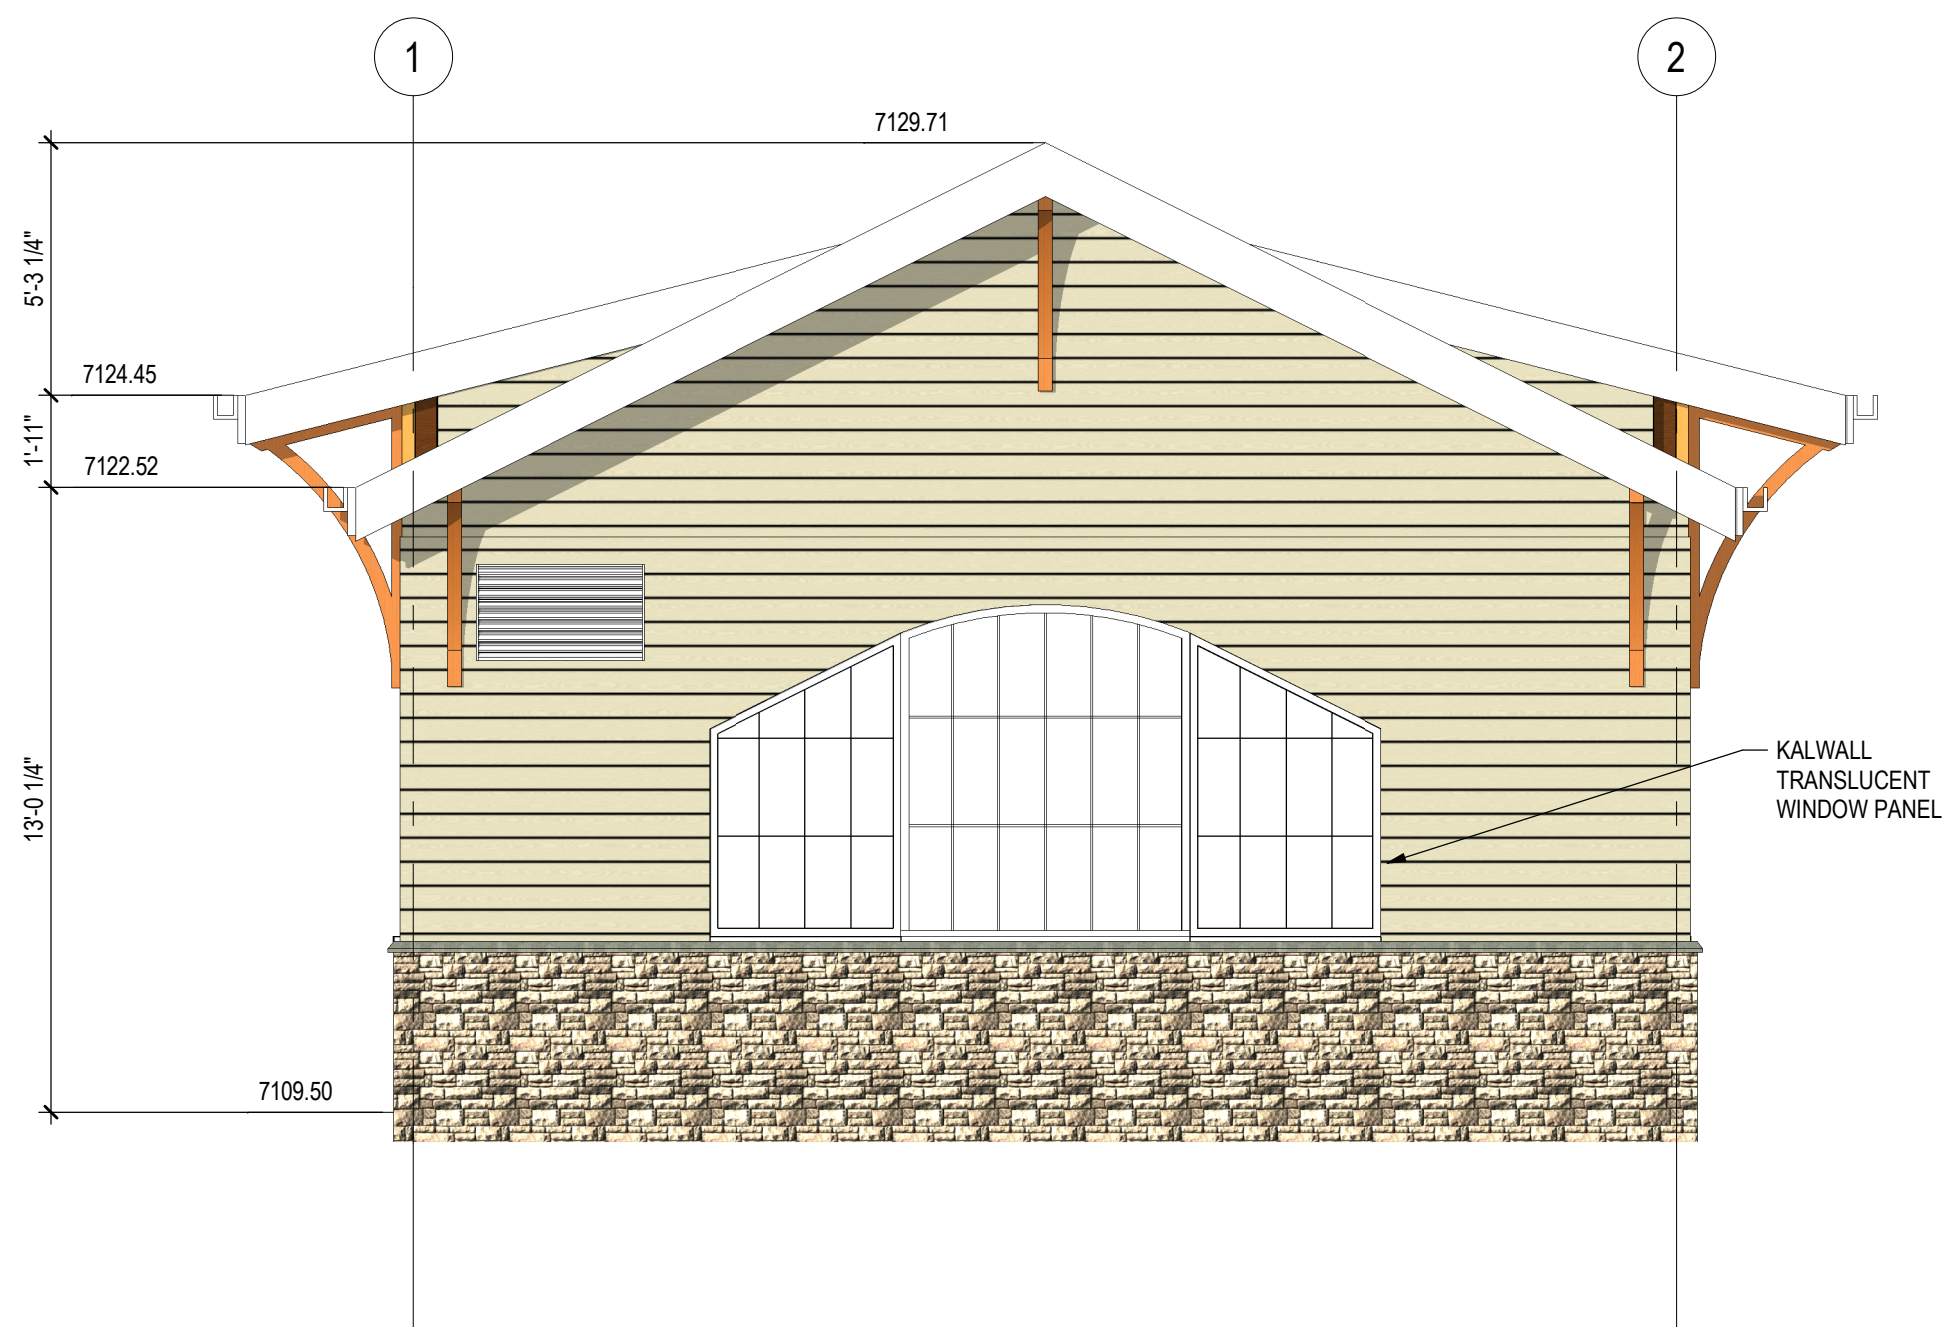


2 NORTH ELEVATION
A1.1 1/4" = 1'-0"

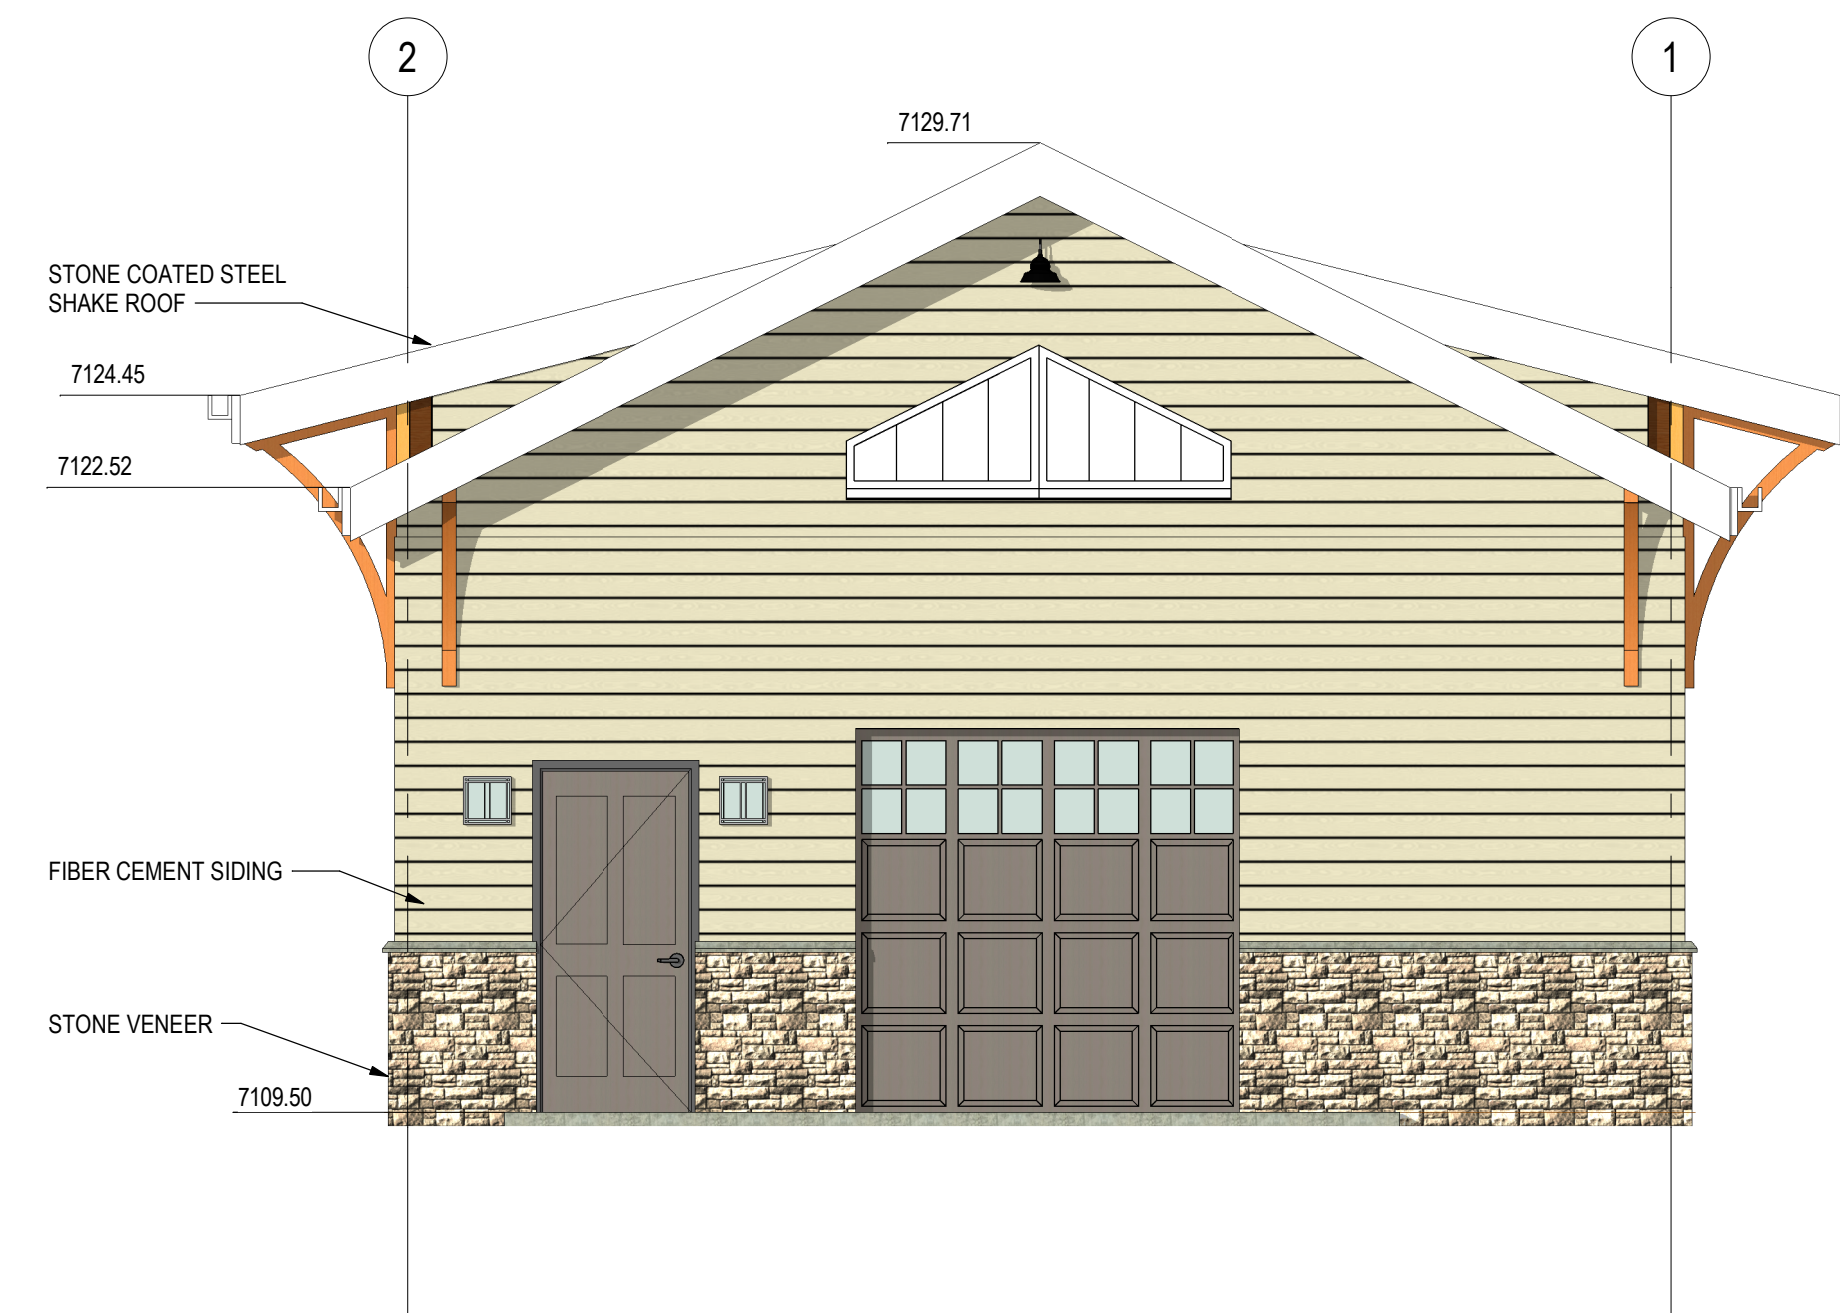

3 SOUTH ELEVATION
A1.1 1/4" = 1'-0"

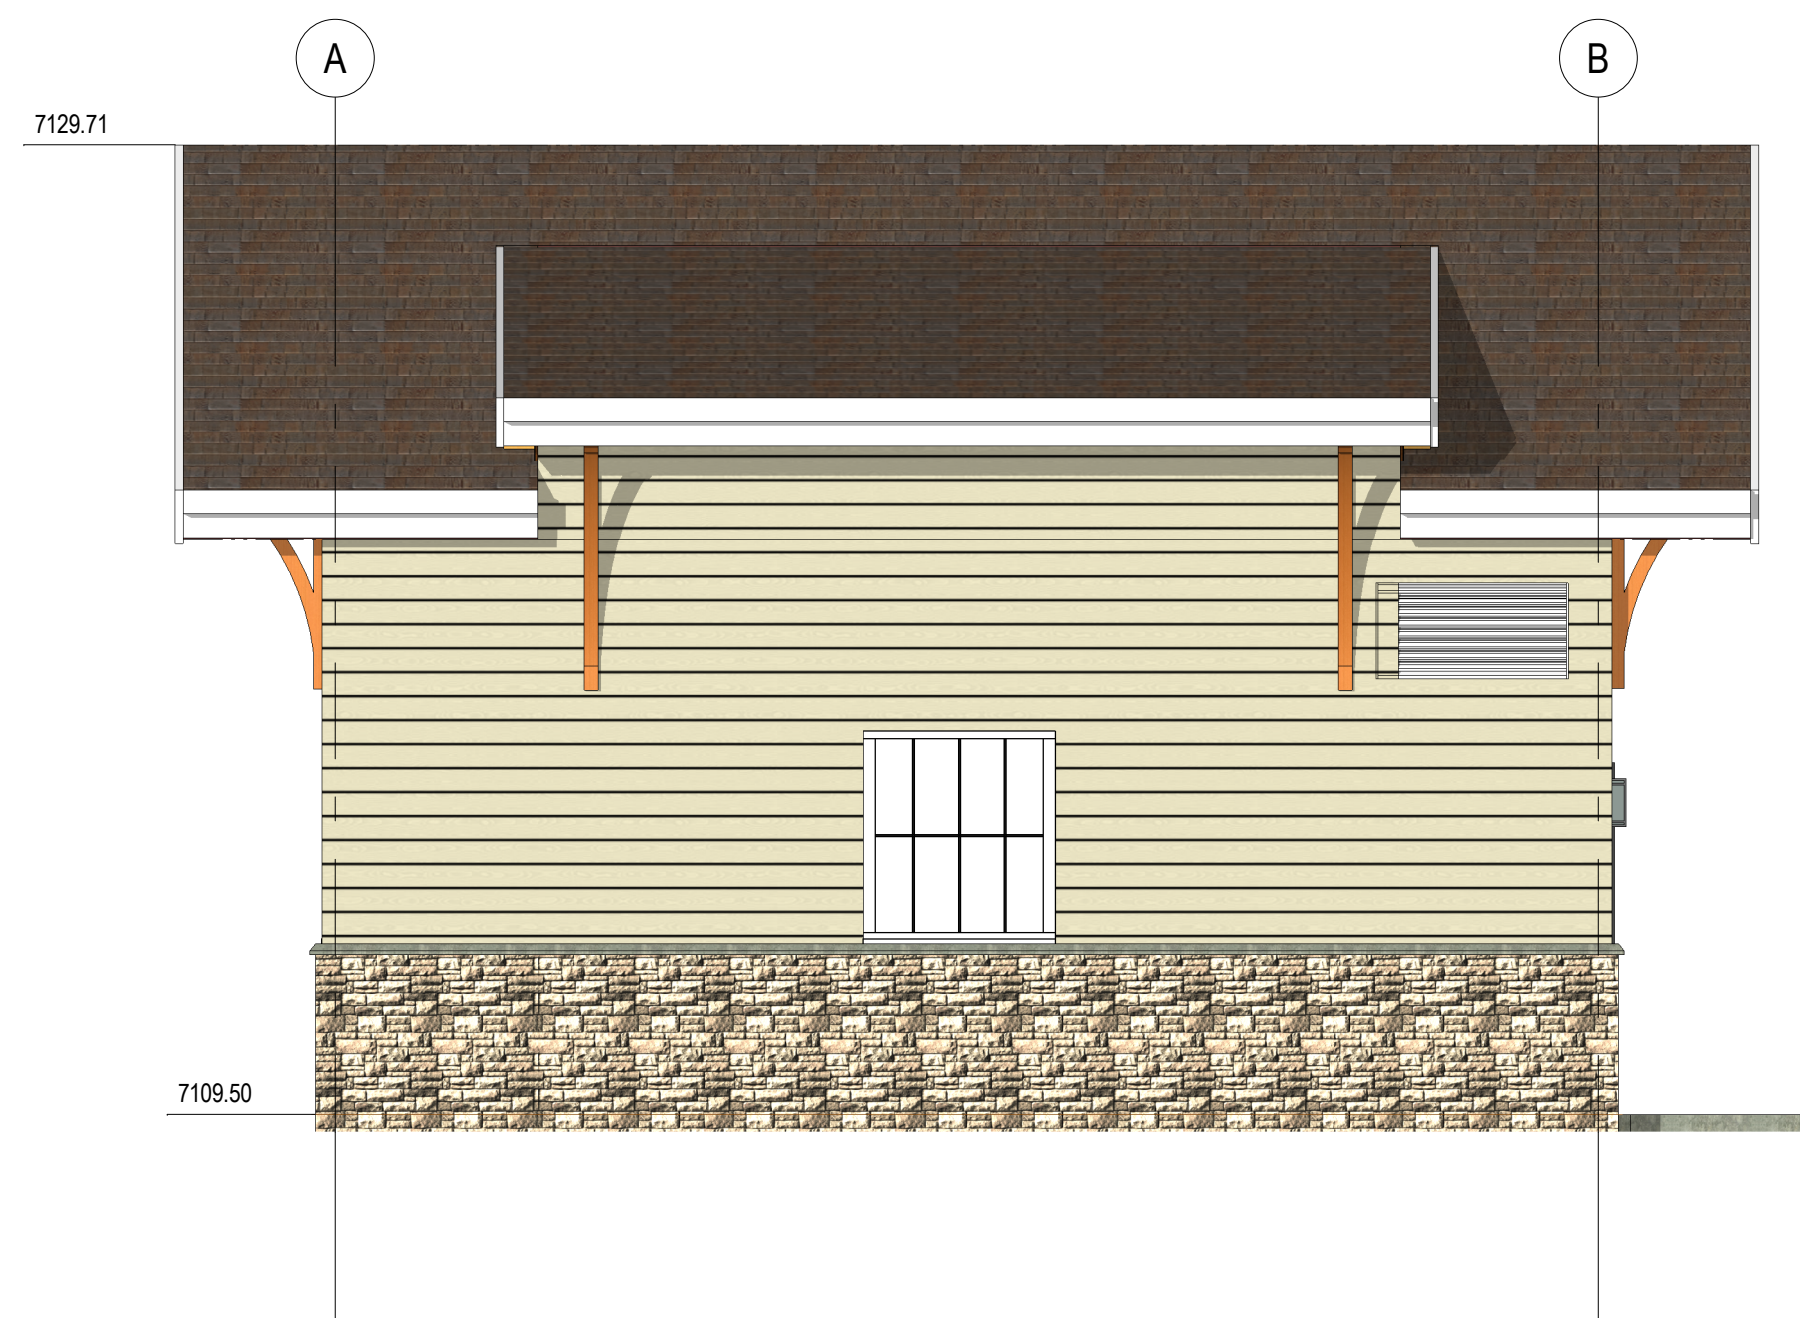


4 WEST ELEVATION
A1.1 1/4" = 1'-0"

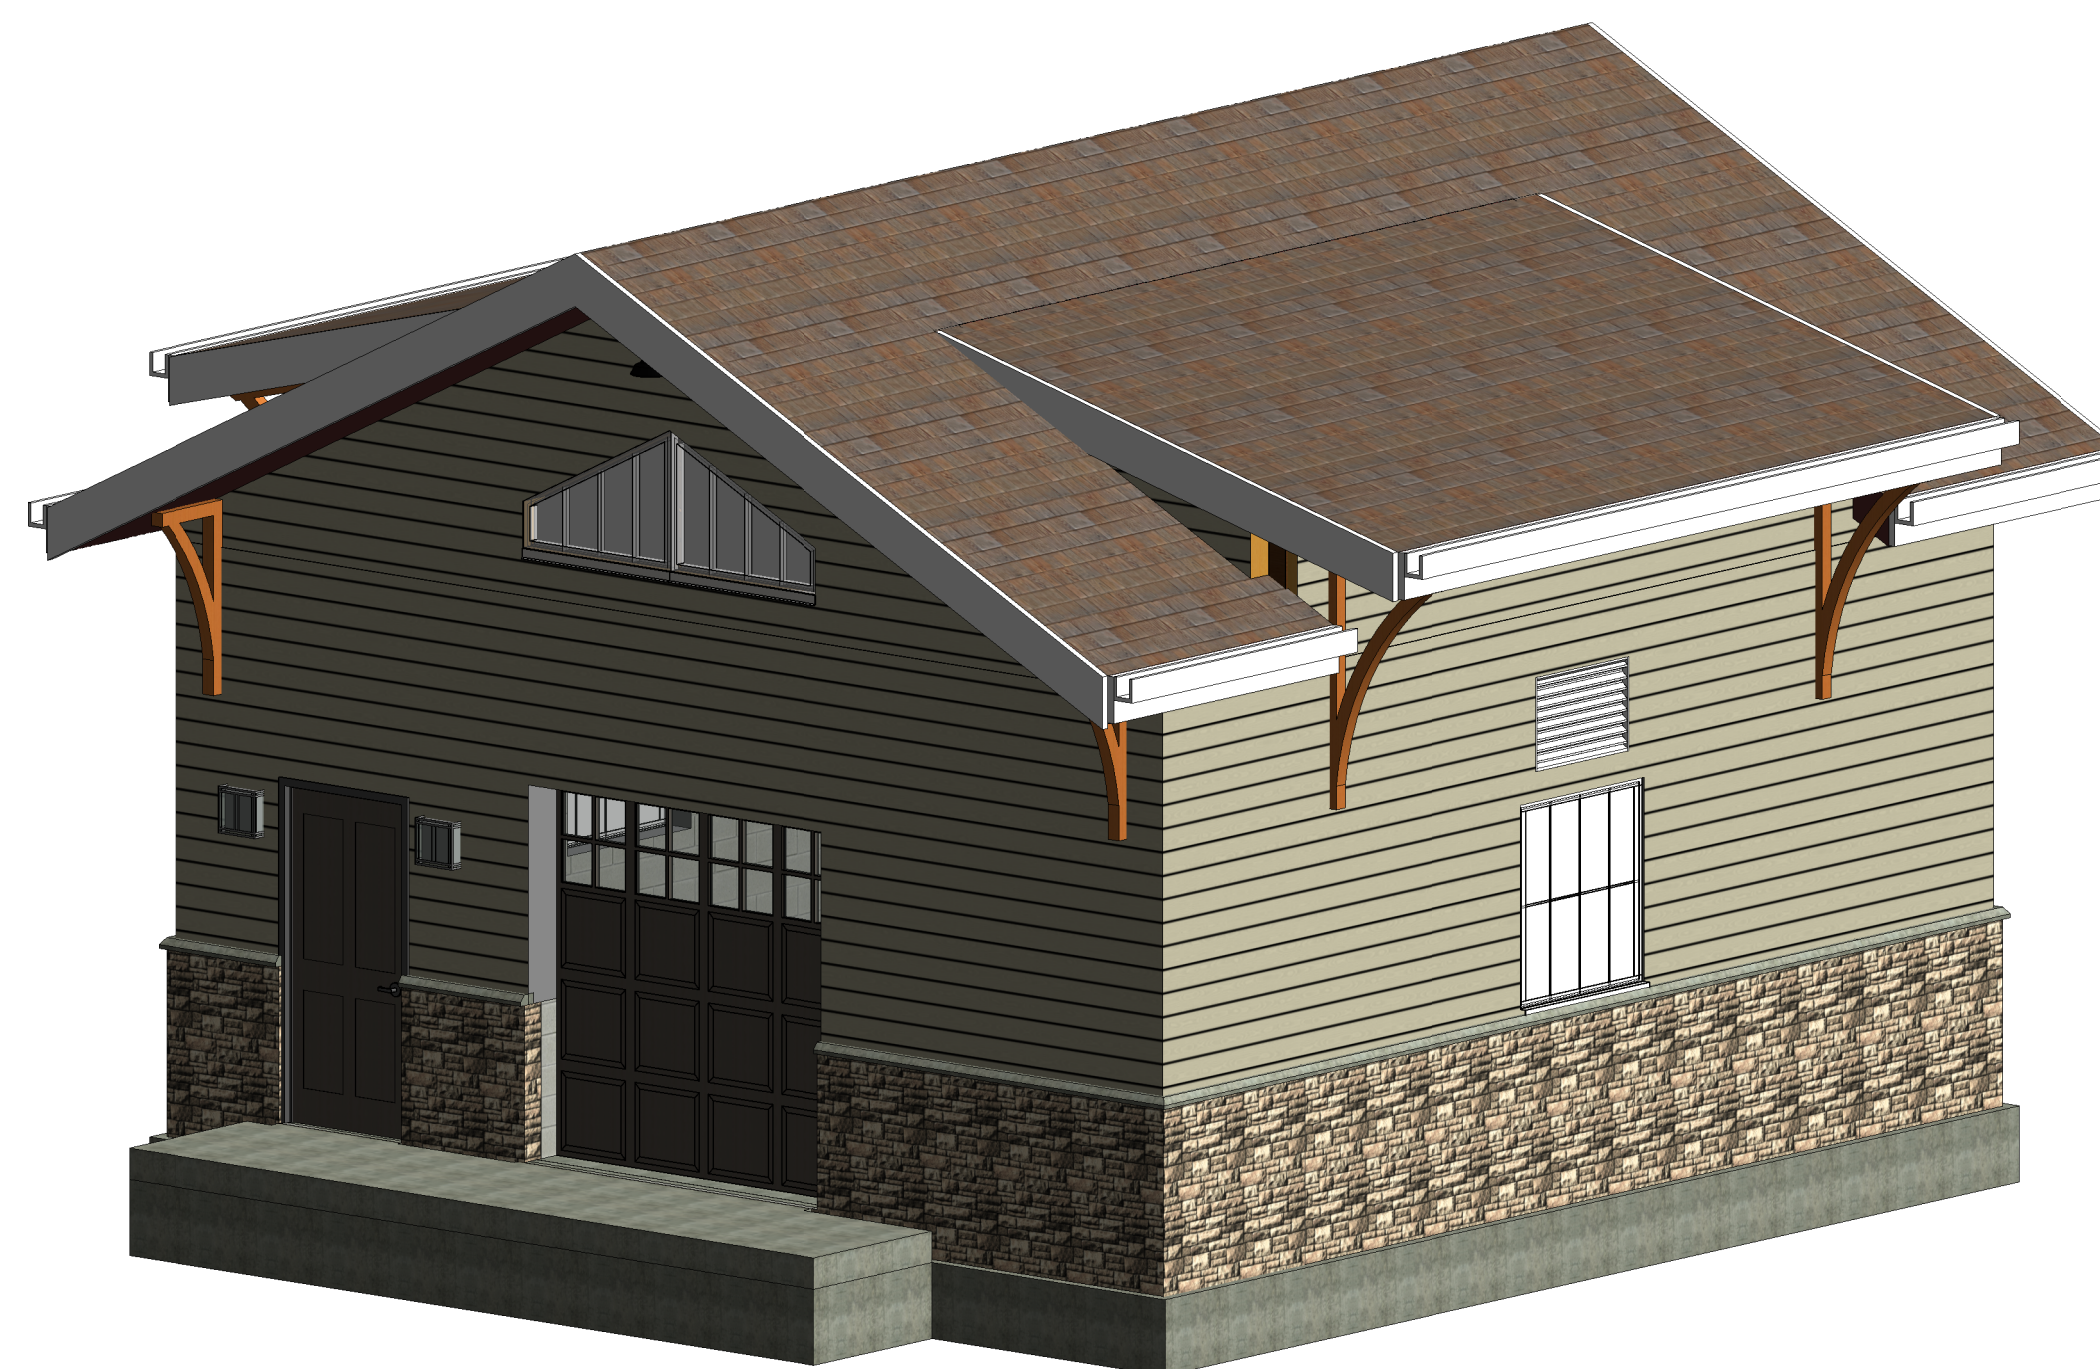

5 3D VIEW
A1.1

REVISION DESCRIPTION

NO. DATE DESD DWN

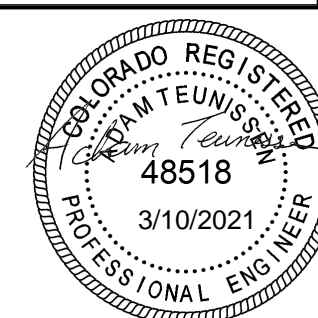

DESIGNED BY: AJT
DRAWN BY: AJT
CHECKED BY: -
JOB #: 1051.6e
DATE: JANUARY 2021
© JVA, INC.

WOODMOOR WSD NO.1
LAKE PUMP STATION NO. 2 AND PIPELINE
EL PASO COUNTY, COLORADO

ELEVATIONS AND 3D VIEW

SHEET NO.
A1.1

50%