


ROCKY TOP RESOURCES

SITE DEVELOPMENT PLAN

1755 E. LAS VEGAS STREET, COLORADO SPRINGS, EL PASO COUNTY, COLORADO

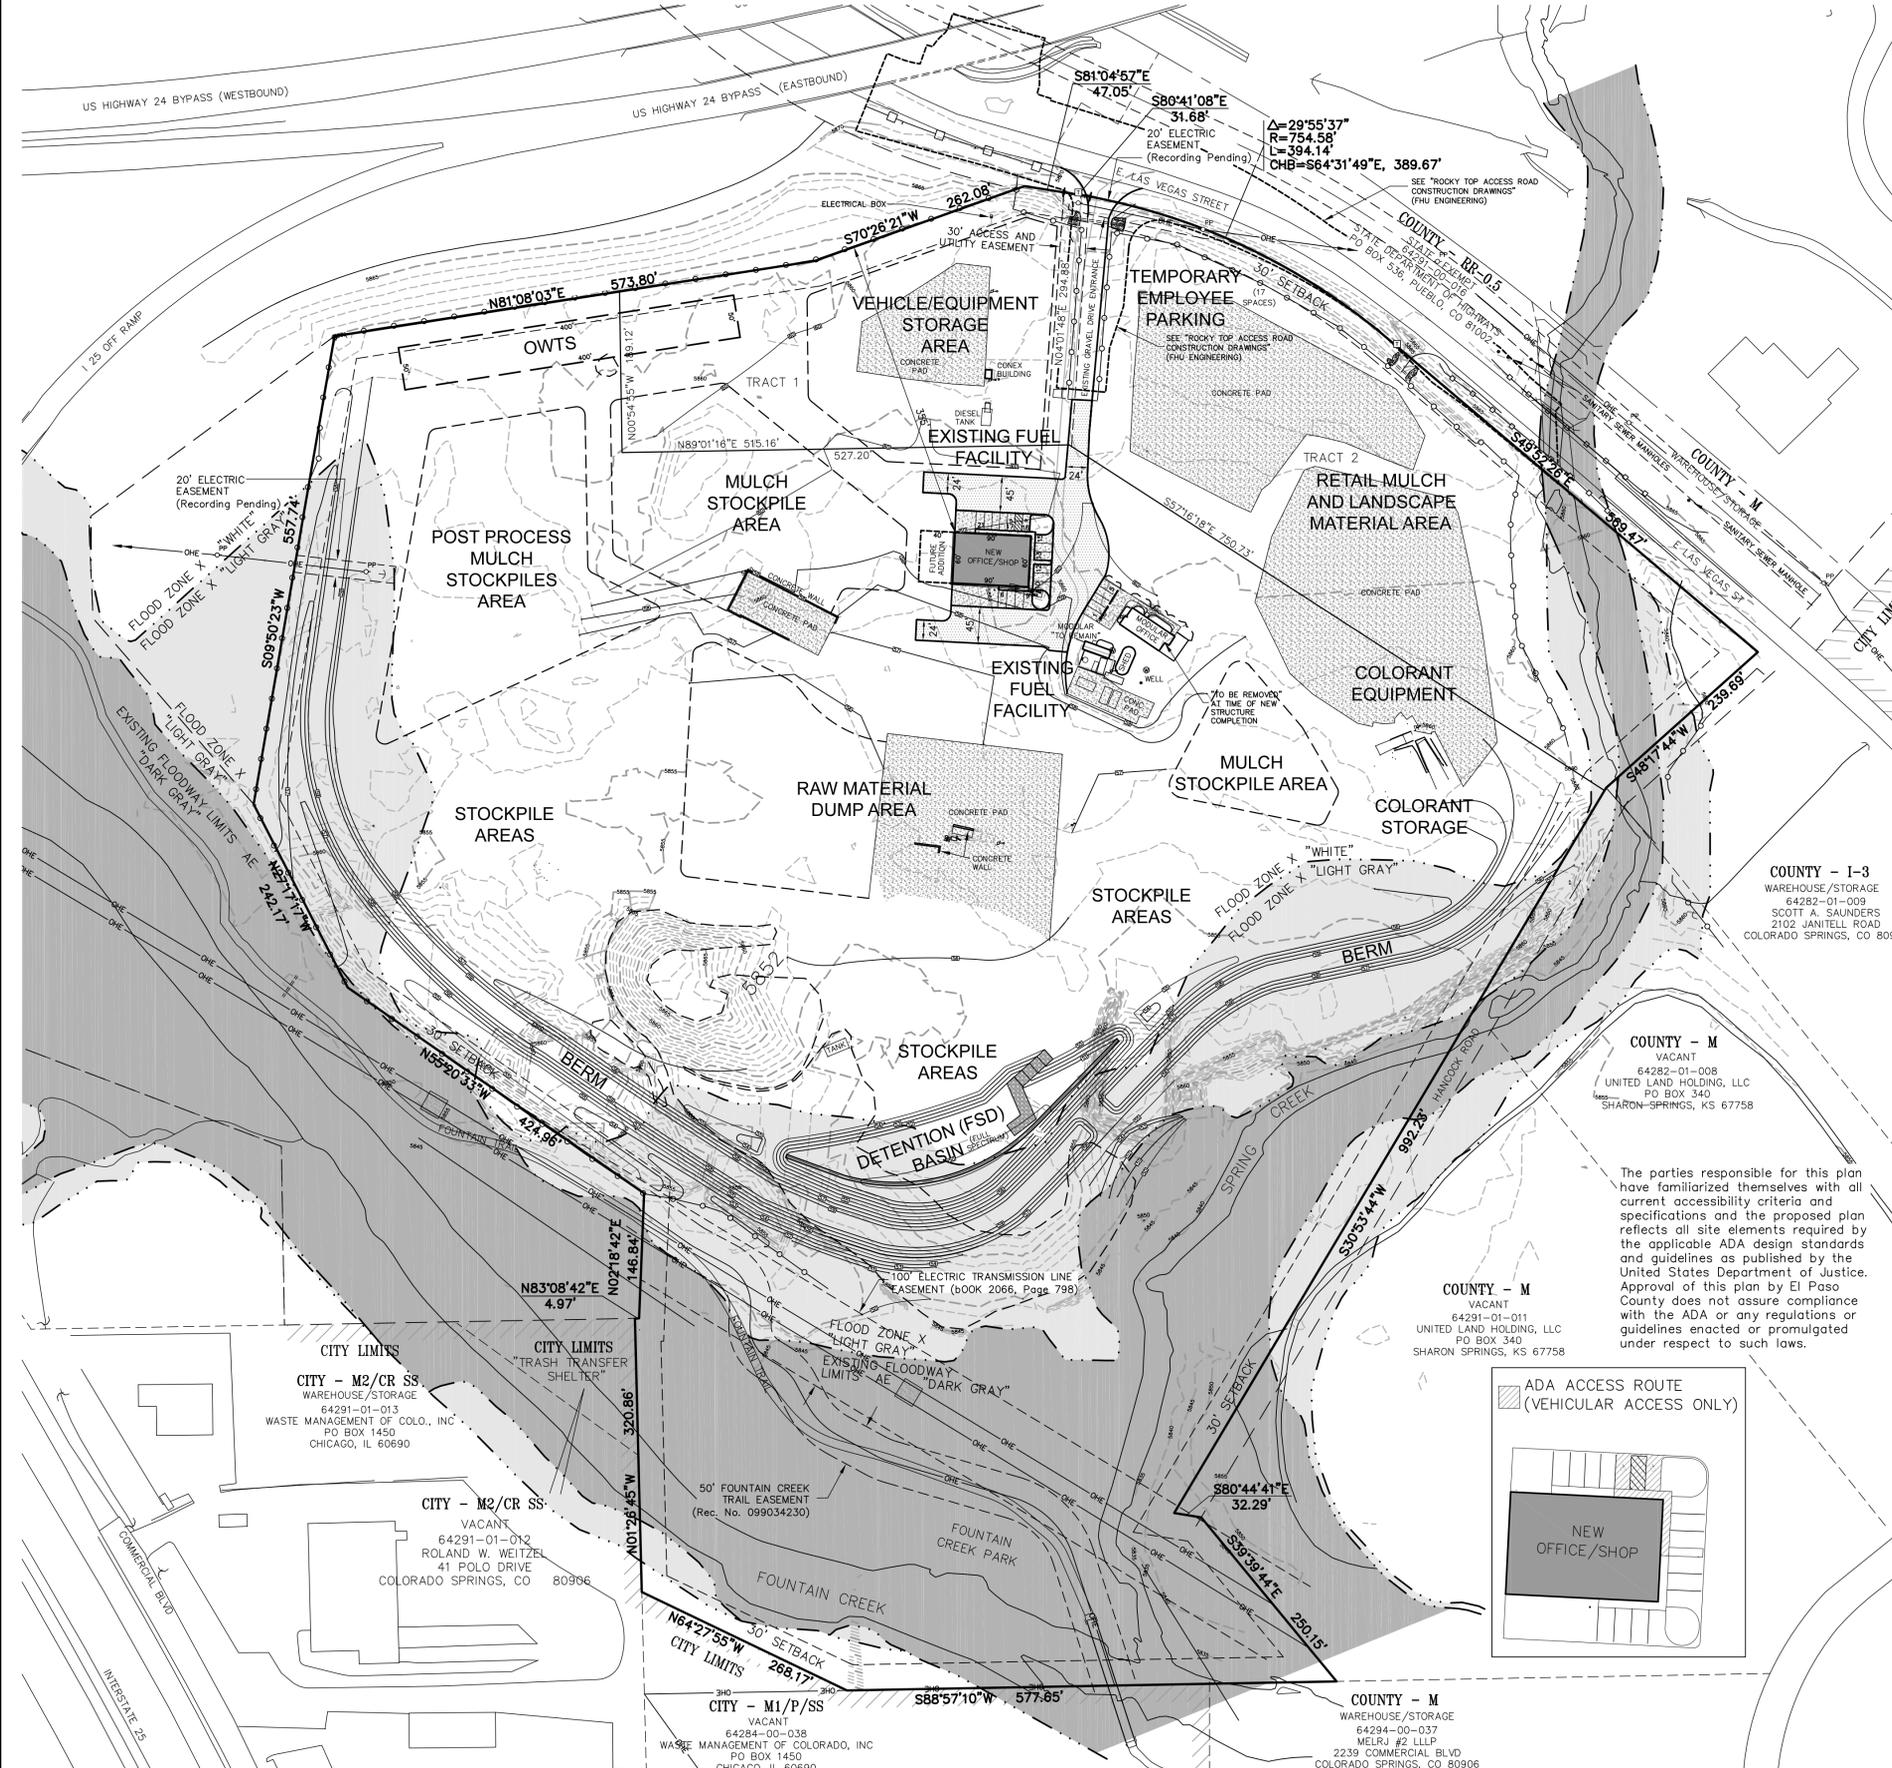

OWNER/DEVELOPER:

ROCKY TOP RESOURCES, INC.
ATTN: FREDRICK D. MARTIN
1755 E. LAS VEGAS STREET
COLORADO SPRINGS, CO 80903-4323
(719) 579-9103

PLANNING CONSULTANT:

LAND DEVELOPMENT CONSULTANTS, INC.
ATTN: DAVID V. HOSTETLER
3898 MAIZELAND ROAD
COLORADO SPRINGS, CO 80909
(719) 528-6133

PROPERTY DESCRIPTION:

1755 E. LAS VEGAS STREET
PARCEL 1: TRACTS 1 AND 2 IN VALLEY GARDENS, AND ALL THAT PORTION OF WEST STREET VACATED BY RESOLUTION NO. 04-545 RECORDED DECEMBER 12, 2006 UNDER RECEPTION NO. 206179579, BEING A PART OF THE EAST HALF OF THE NORTHEAST QUARTER OF SECTION 29, AND THE WEST HALF OF SECTION 28 IN TOWNSHIP 14 SOUTH, RANGE 66 WEST OF THE 6TH P.M., COUNTY OF EL PASO, STATE OF COLORADO, EXCEPT THAT PORTION CONVEYED TO THE COUNTY COMMISSIONERS OF EL PASO COUNTY, COLORADO RECORDED JANUARY 10, 1984 IN BOOK 3823 AT PAGE 439, AND EXCEPT THAT PORTION CONVEYED TO THE DEPARTMENT OF TRANSPORTATION STATE OF COLORADO RECORDED MAY 5, 1992 IN BOOK 5973 AT PAGE 205.
PARCEL 2: TRACTS 7, 8, 9 AND 12 IN VALLEY GARDENS, BEING A PART OF THE EAST HALF OF THE NORTHEAST QUARTER OF SECTION 29, AND THE WEST HALF OF THE NORTHWEST QUARTER OF SECTION 28 IN TOWNSHIP 14 SOUTH, RANGE 66 WEST OF THE 6TH P.M., COUNTY OF EL PASO, STATE OF COLORADO,

EXCEPTING FROM THE ABOVE DESCRIPTION THAT PORTION THEREOF CONVEYED BY B.W. BABCOCK TO A.G. PINELLO AND RECORDED IN BOOK 539 AT PAGE 485 IN THE OFFICE OF THE COUNTY CLERK AND RECORDER OF EL PASO COUNTY, COLORADO, AND FURTHER EXCEPTING THE RIGHT OF WAY CONVEYED TO THE CITY OF COLORADO SPRINGS BY DEED RECORDED IN BOOK 1000 AT PAGE 316 IN THE OFFICE OF THE COUNTY CLERK AND RECORDER OF EL PASO COUNTY, COLORADO, COUNTY OF EL PASO, STATE OF COLORADO,

AND ...
TRACTS G AND H AND TRACTS E, I AND K, RYAN'S SUBDIVISION, COUNTY OF EL PASO, STATE OF COLORADO, EXCEPTING FROM ALL THE FOREGOING PARCELS THOSE PORTIONS CONTAINED IN FINDINGS, ORDER AND DECREE RECORDED IN BOOK 3823 AT PAGE 439, WARRANTY DEED TO THE DEPARTMENT OF TRANSPORTATION, STATE OF COLORADO RECORDED IN BOOK 5973 AT PAGE 205 AND IN WARRANTY DEED TO JAY A. RINGLER RECORDED IN BOOK 6354 AT PAGE 339, EL PASO COUNTY, COLORADO,

NOW KNOWN AS TRACT 7 IN VALLEY GARDENS IN ACCORDANCE WITH ADMINISTRATIVE VACATION OF INTERIOR LOT LINES AS RECORDED JANUARY 17, 2006 AT RECEPTION NO. 206006560 ... CONTAINING 45 "GROSS" ACRES, MORE OR LESS.

SITE DATA:

AREA: 44.809 AC
EXISTING ZONE: I-3 "HEAVY INDUSTRIAL"
EXISTING USE: WOOD WASTE RECYCLING AND MULCH RETAIL

PROPOSED BUILDING HEIGHT: EXTENDED SINGLE-STORY = 25'-30' (40' ALLOWED)
BUILDING SETBACKS: 30' FRONT, SIDE AND REAR

PARKING, REQUIRED:

OFFICES/SHOPS/EMPLOYEE LUNCH ROOM
(PERMANENT STRUCTURE) - 5,400 SQ. FT. @ 1/300 SQ. FT. = 18

PARKING, PROVIDED: 38 (INCLUDES 2 HANDICAP)

TAX SCHEDULE NO.: 64291-01-029, 030 AND 031

NOTES:

- FEDERAL EMERGENCY MANAGEMENT AGENCY, Flood Insurance Rate Map Number 08041C0741G, effective date December 7, 2018, indicates the area in the vicinity of this parcel of land to be Zone X (gray) (areas of 500-year flood; areas of 100-year flood with average depths of less than 1 foot or with drainage areas less than 1 square mile; and areas protected by levees from 100-year flood) and Zone AE (special flood hazard areas inundated by 100-year flood with base elevations determined).
- BENCHMARK: FIMS Monument Z-395 is a stainless steel rod inside an aluminum flange stamped "Z 395 1983" set by the NGS 335 feet Northwest of the center of Royer Street, 50 feet Northeast of the center of E. Las Vegas Street, 27 feet Southwest of the near rail of the Denver and Rio Grande Western tracks, 3 feet Northwest of a utility pole with 1 guy wire, 1 foot Southeast of a witness post, 4 feet below the tracks; Elevation = 5914.77 (FIMS datum) plus 3.465 foot adjustment to NAVD 88 datum per VERTCON adjustment = 5918.23.
- Lighting will consist of new building-mounted wall-packs.
- The developer shall obtain a driveway access permit from El Paso County Development Services Department prior to obtaining a building permit.
- The site will utilize a mobile scale for vehicle load weighing.
- Multiple piles of raw material dump areas, debris stockpiles, post process mulch stockpiles and fine mulch stockpiles will exist in various locations across this site, with corresponding dirt/gravel accessways also existing in various locations across this site.
- For more detailed site information regarding grading and erosion control and landscaping, see appropriate Site Development Plan supplemental submittal items. For detailed building, site improvements and utilities, see compiled Bid Plan Set and/or Construction Drawing Plan Set (submittal pending).


LEGEND

- ⊕ - SANITARY SEWER MANHOLE
- ⊙ - FIRE HYDRANT
- ⊕ - TELEPHONE RISER
- ⊙ - TELEPHONE MANHOLE
- ⊕ - POWER POLE
- ⊙ - WATER VALVE
- ⊕ - FIBER OPTIC VAULT
- ⊙ - FENCE LINE
- - SANITARY SEWER LINE
- - OVERHEAD ELECTRIC LINE
- - PHONE LINE
- - WATER LINE
- - EXISTING CONTOURS
- - PROPOSED CONTOURS
- ⊕ - CRUSHED ASPHALT (PROPOSED)
- ⊕ - CONCRETE (EXISTING)
- ⊕ - RIP-RAP (EXISTING)



SCALE: 1" = 100'
CONTOUR INTERVAL = 1 FOOT

PCD File No. PPR1913

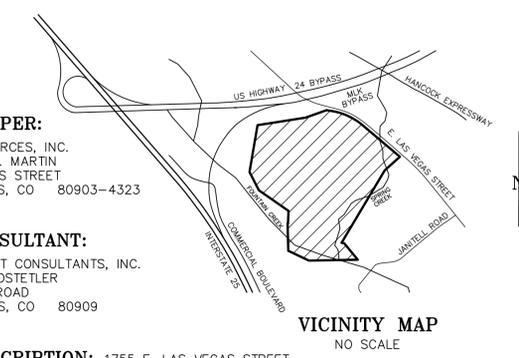

CALL BEFORE YOU DIG ...
811
DIAL 811

No.	Date	By	Description
1	12/27/18	SLG	DATA CLARIFICATION
2	01/11/19	SLG	CLIENT/CIVIL COMMENTS
3	03/20/19	SLG	BUILDING LOCATION
4	05/21/19	DWH	CLIENT COMMENTS
5	11/04/19	BRH	DATA CLARIFICATION
6	03/06/20	BRH	CIVIL BERM ADJUSTMENT

H Scale: 1" = 100'
V Scale: N/A
Designed By: N/A
Drawn By: SLG
Checked By: DWH
Date: 10/10/2018

Land Development Consultants, Inc.
PLANNING · SURVEYING
www.ldc-inc.com · TEL: (719) 528-6133 · FAX: (719) 528-8548
3898 MAIZELAND ROAD · COLORADO SPRINGS, CO 80909

ROCKY TOP RESOURCES
SITE DEVELOPMENT PLAN
PORTIONS OF THE EAST HALF OF THE NORTHEAST QUARTER OF SECTION 29 AND THE WEST HALF OF SECTION 28, TOWNSHIP 14 SOUTH, RANGE 66 WEST OF THE 6TH P.M., EL PASO COUNTY, COLORADO

Project No.: **04048**
Sheet: **1 of 1**

FILE:04048.dwg - Rocky Top Resources\04048_SDP - Revision: 02-26-20.dwg