


ADA NOTES
 THE PARTIES RESPONSIBLE FOR THIS PLAN HAVE FAMILIARIZED THEMSELVES WITH ALL CURRENT ACCESSIBILITY CRITERIA AND SPECIFICATIONS AND THE PROPOSED PLAN REFLECTS ALL SITE ELEMENTS REQUIRED BY THE APPLICABLE ADA DESIGN STANDARDS AND GUIDELINES AS PUBLISHED BY THE UNITED STATES DEPARTMENT OF JUSTICE. APPROVAL OF THIS PLAN BY EL PASO COUNTY DOES NOT ASSURE COMPLIANCE WITH THE ADA OR ANY REGULATIONS OR GUIDELINES ENACTED OR PROMULGATED UNDER OR WITH RESPECT TO SUCH LAWS.

DRAWING INDEX

- 1 OF 12 - SITE PLAN & PROJECT INFORMATION, DRAWING INDEX
- 2 OF 12 - SITE DETAILS
- 3 OF 12 - UTILITY SERVICE PLAN COVER SHEET
- 4 OF 12 - UTILITY SERVICE PLAN
- 5 OF 12 - GRADING & EROSION COVER SHEET
- 6 OF 12 - GRADING & EROSION CONTROL PLAN
- 7 OF 12 - GRADING & EROSION DETAILS
- 8 OF 12 - LANDSCAPE PLAN
- 9 OF 12 - LANDSCAPE DETAILS
- 10 OF 12 - PHOTOMETRIC PLAN
- 11 OF 12 - LIGHTING CUT SHEETS
- 12 OF 12 - DP BUILDING ELEVATIONS

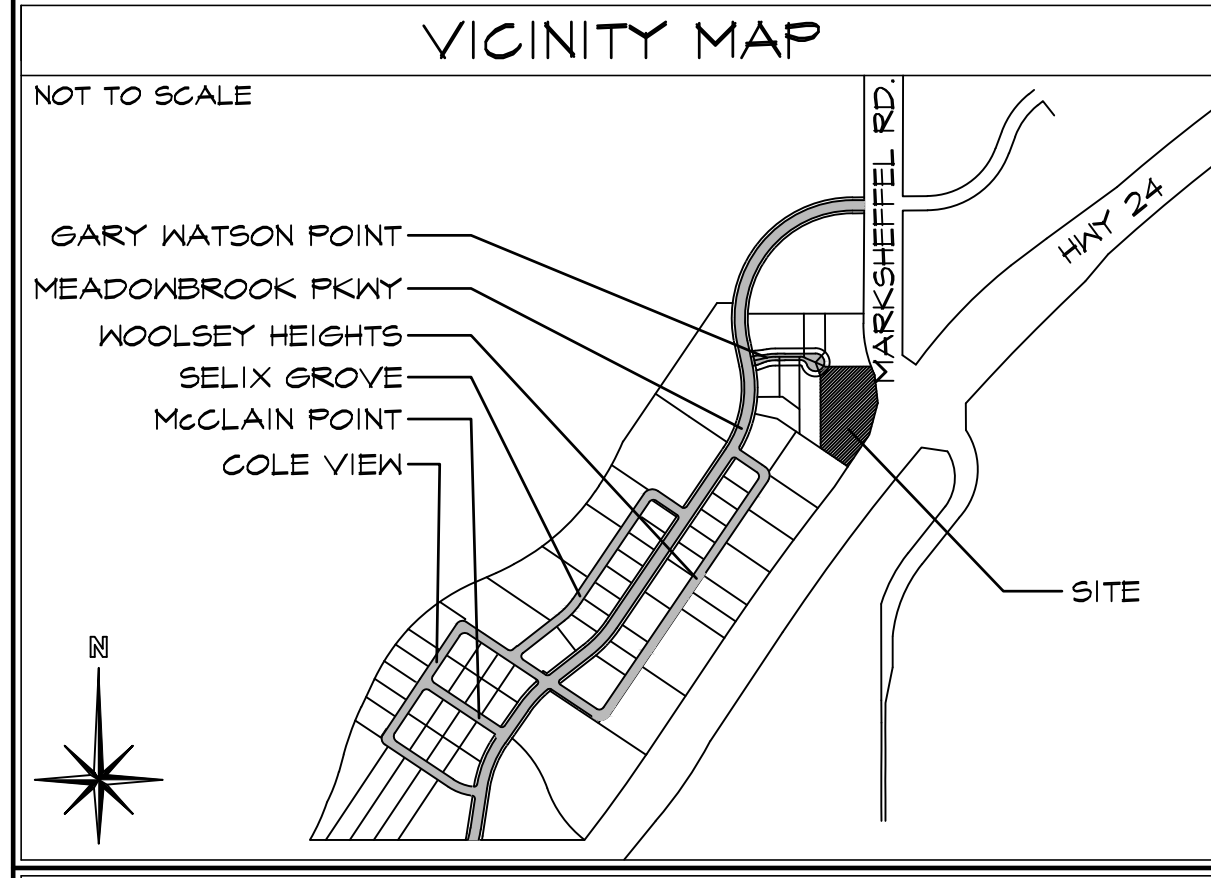

PROJECT INFORMATION

PROPERTY INFORMATION
 OWNER NAME: HAMMERS CONSTRUCTION INC.
 1411 WOOLSEY HEIGHTS
 COLORADO SPRINGS, CO 80915

LEGAL DESCRIPTION: CLAREMONT BUSINESS PARK 2 FIL NO. 1 LOT
 PARCEL NUMBER: 54081-01-05T
 ZONING: CS, CAD-0
 LOT SIZE: 116,588 SF (2.68 ACRES)
 CURRENT USE: VACANT
 FLOODPLAIN STATEMENT: ZONE X (MAP NO. 08041COT56 G, DATED DEC. 7, 2018)

ZONING CODE STUDY
 PROPOSED PRINCIPAL USE: OFFICE & WAREHOUSE
 STRUCTURAL COVERAGE: 9%
 PAVEMENT COVERAGE: 51%
 STREET COVERAGE: 18%
 BUILDING STRUCTURAL HEIGHT: 19'-10" (45'-0" MAX)
 FRONT YARD SETBACK: 25'-0"
 SIDE YARD SETBACK: 25'-0" (EAST SIDE ONLY)
 REAR YARD SETBACK: 0'-0"

BUILDING INFORMATION
 GROSS BUILDING AREA: 10,000 SF
 BUILDING OCCUPANCY: B/S-2
 TYPE OF CONSTRUCTION: 11-B
 FIRE SYSTEMS: NONE
 AREA SEPARATION WALLS: NONE

REQUIRED PARKING SPACES
 OFFICE-(1 SPACE/200 S.F.): 8
 WAREHOUSE-(1 SPACE/1,000 S.F.): 10
 H.C.-(1 SPACE/25 REQ'D): 4
 TOTAL PARKING SPACES REQUIRED: 22
 TOTAL PARKING PROVIDED: 22
 STANDARD SPACES PROVIDED: 21
 H.C. SPACES PROVIDED: 1
 LOADING SPACE PROVIDED: 0
 (SEE DETAIL 1/2 FOR DIMENSIONS)

DEVELOPMENT SCHEDULE
 CONSTRUCTION: SPRING 2021
 LANDSCAPING: SUMMER 2021

DEVELOPMENT APPLICANT
 COMPANY: HAMMERS CONSTRUCTION, INC.
 1411 WOOLSEY HEIGHTS
 COLO. SPGS., CO 80915

PHONE NUMBER: (719)-570-1599
 FAX NUMBER: (719)-570-7008
 APPLICANT NAME: LISA PETERSON
 APPLICANT E-MAIL: lpeterson@hammersconstruction.com

SITE LEGEND

	PROPERTY LINE
	RIGHT OF WAY
	BUILDING SETBACK
	LANDSCAPE SETBACK
	DRAINAGE EASEMENT
	ELEC/FIBER TELE EASEMENT
	ACCESS EASEMENT
	UTILITY EASEMENT
	OPAQUE CHAINLINK FENCE
	6' HIGH WROUGHT IRON FENCE
	GAS LINE
	WATER LINE
	ELECTRICAL LINE
	SANITARY SEWER LINE
	STORM SEWER LINE
	RETAINING WALL
	NEW SIDEWALK LOCATIONS W/ CONTROL JOINTS @ 5'-0" O.C.

PROPERTY CORNER, TRAFFIC FLOW, WALL PACK LIGHTING, SIGN, MANHOLE, ELECTRICAL TRANSFORMER, EXISTING FIRE HYDRANT, PROPOSED FIRE HYDRANT

HAMMERS CONSTRUCTION INC.
 COMMERCIAL GENERAL CONTRACTORS SPECIALIZING IN DESIGN/BUILD

PRESIDENT: STEVE R. HAMMERS
 VICE PRESIDENT: DAN HAMMERS
 CO. COLORADO SPRINGS, CO 80915
 (719) 570-1599 FAX (719) 570-7008
 www.hammersconstruction.com

THIS DRAWING CONTAINS MATERIAL & INFORMATION WHICH MAY NOT BE REPRODUCED WITHOUT WRITTEN CONSENT OF HAMMERS CONSTRUCTION, INC. THESE DRAWINGS ARE INTENDED TO BE USED ONLY BY HAMMERS CONSTRUCTION & ITS REPRESENTATIVES. THESE DRAWINGS HAVE NOT BEEN PREPARED FOR ANY OTHER PURPOSE THAN TO INDICATE THE GENERAL FEATURES AND PLACEMENT OF THE PROPOSED PROJECT. COPYRIGHT © 2021 HAMMERS CONSTRUCTION.


CBP 2-1, LOT 4
 7715 GARY WATSON POINT
 COLORADO SPRINGS, CO 80915
 EL PASO COUNTY, COLORADO



DATE: FEB 22, 2021
 DRAWN BY: A. MADALONE
 PROJ. MGR: R. GREEN
 SCALE: SEE PLAN
 APPROVED BY:
 JOB NO: 1162

RESUBMITTALS:
 ▲
 ▲
 ▲
 ▲
 ▲
 ▲


1 of 12
 SITE PLAN

SITE PLAN
 SCALE: 1"=30'-0"

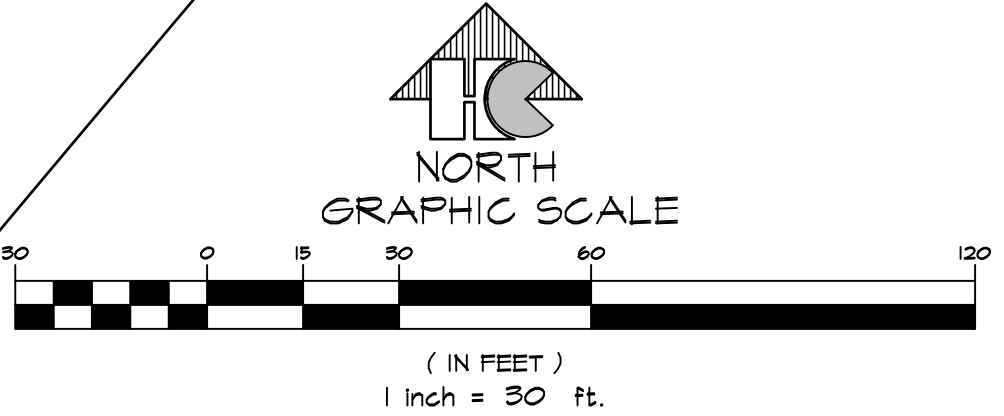

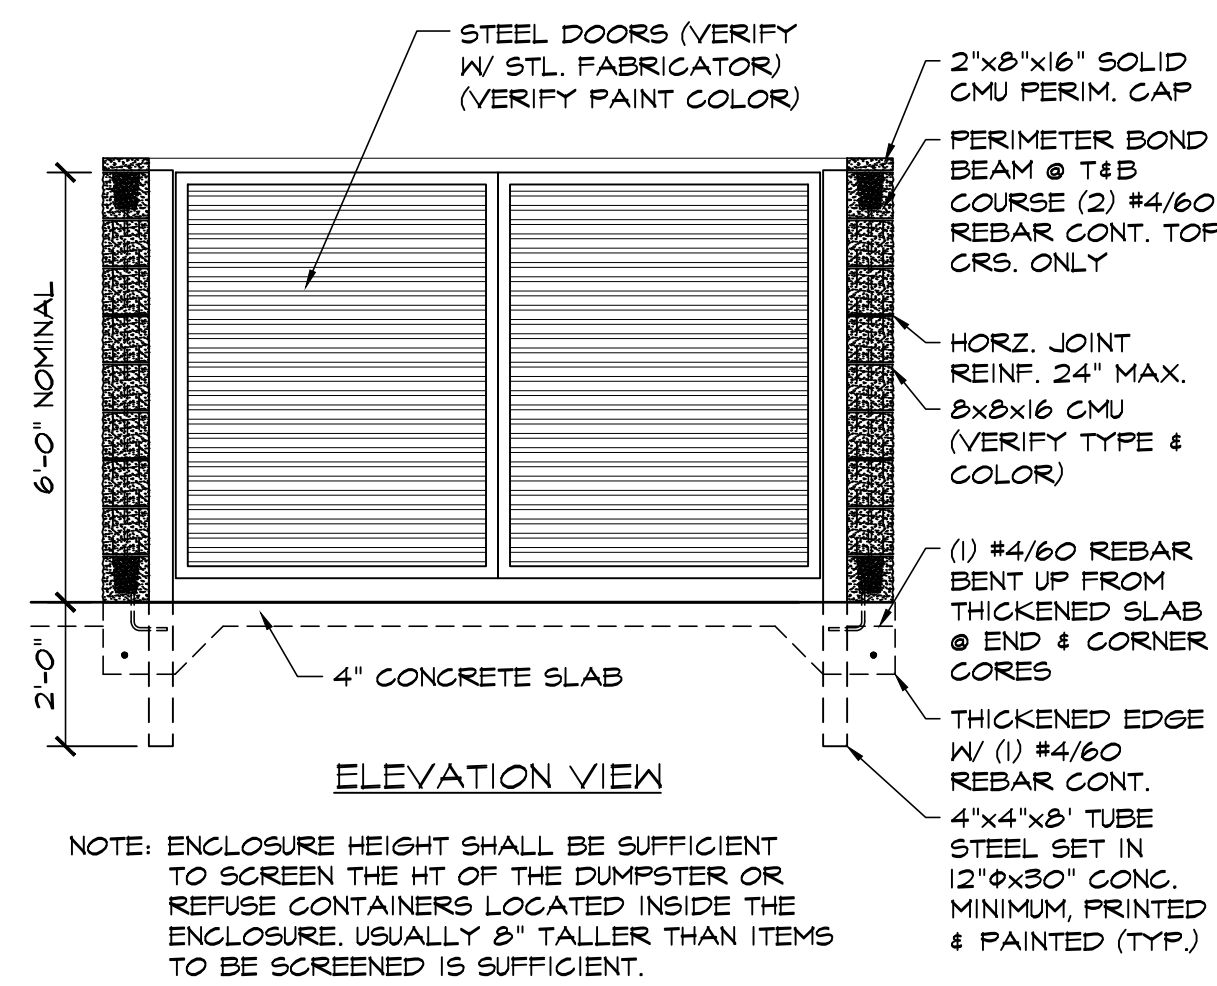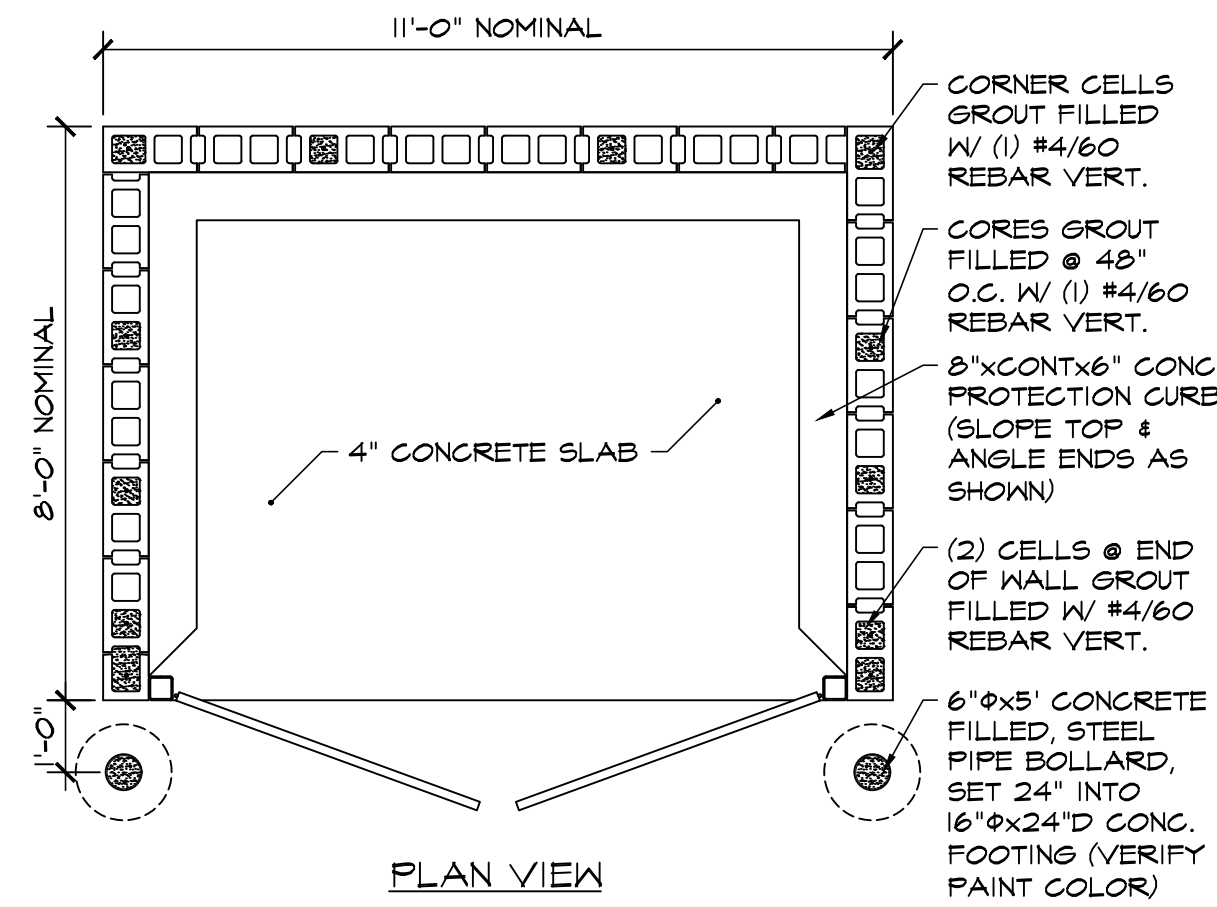


9 CMU TRASH ENCLOSURE DTL
SCALE: 3/8"=1'-0"

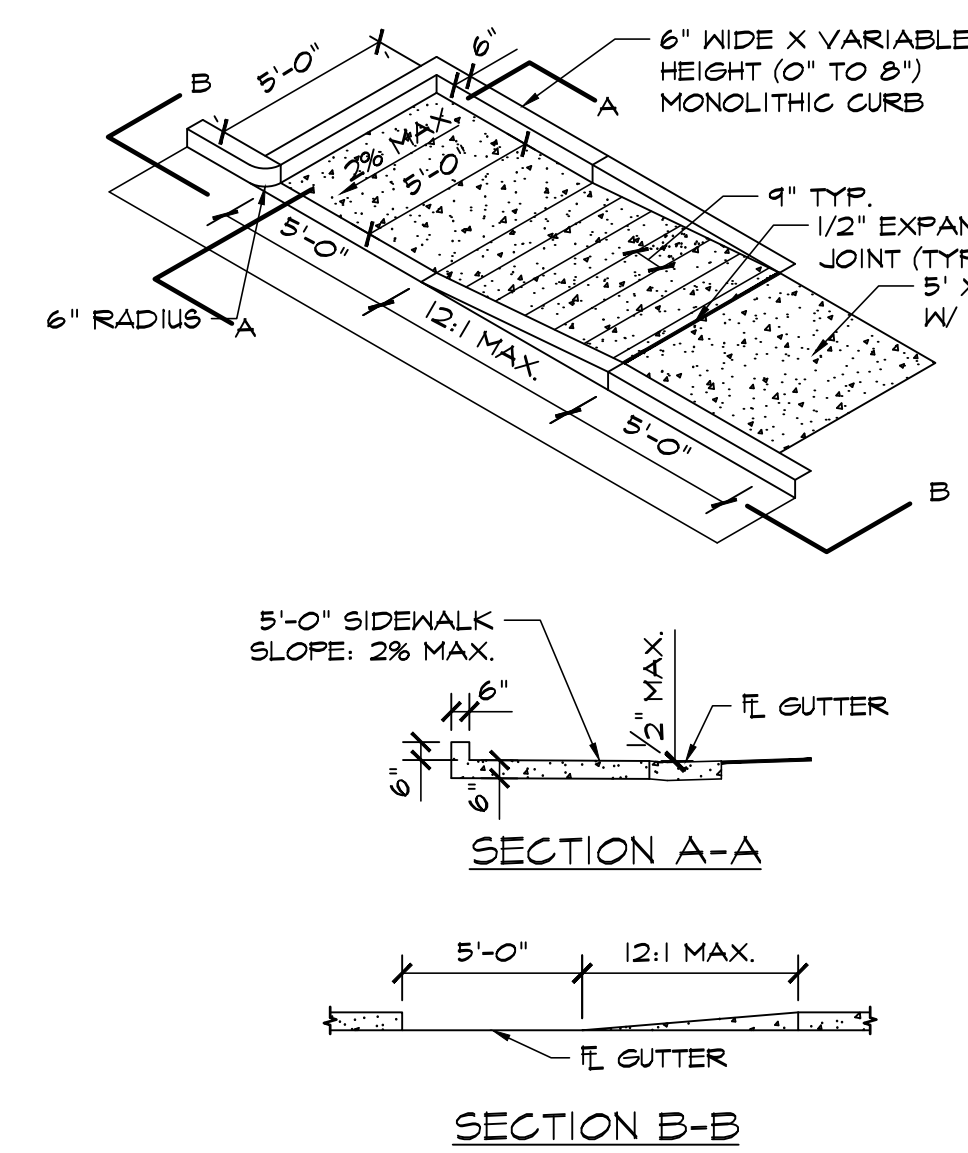


GENERAL NOTES:
 1. ALL WORK TO BE DONE IN ACCORDANCE WITH CURRENT EL PASO COUNTY ENGINEERING DIVISION STANDARD SPECIFICATIONS.
 2. SIDEWALK CROSS-SLOPE: 1/4"/FT.
 3. CONTRACTOR TO OBTAIN REQUIRED CONCRETE PERMIT AND RAMP PERMIT AT ENGINEERING DIVISION INSPECTION OFFICE PRIOR TO CONSTRUCTION.
 4. CONTRACTOR TO NOTIFY ENGINEERING DIVISION INSPECTION OFFICE AT LEAST 24 HOURS PRIOR TO PLACEMENT OF ANY CONCRETE.
 5. THE RAMP SURFACES SHALL BE FINISHED WITH A COARSE BROOM FINISH, PARALLEL WITH THE SCORING, IN ACCORDANCE WITH SECTION 504.03E OF THE STANDARD SPECIFICATIONS.
 6. CONTRACTOR SHALL STAMP THE COMPANY NAME AND CONSTRUCTION DATE WITHIN THE PEDESTRIAN RAMP AREA.
 7. PEDESTRIAN TRAVELWAY AND/OR LOCATION OF EXISTING OR FUTURE PEDESTRIAN RAMPS ON OPPOSITE CORNERS SHALL BE REVIEWED BEFORE CONSTRUCTING NEW RAMPS. NEW RAMPS SHALL ALIGN WITH EXISTING RAMPS AND PEDESTRIAN TRAVELWAY.
 8. SHADED AREA: 6" THICK CONCRETE


10 PEDESTRIAN RAMP DETAIL D-8K
SCALE: 3/16"=1'-0"

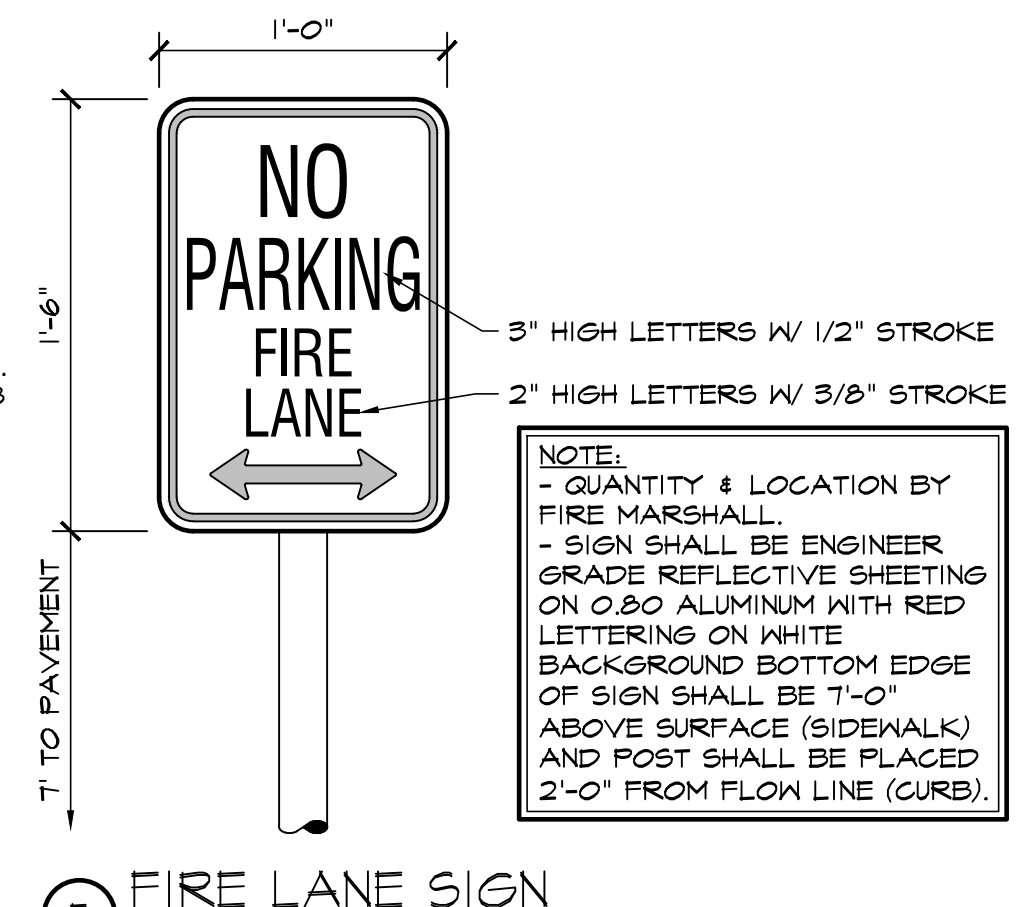


5 FIRE LANE SIGN
SCALE: 1/2"=1'-0"

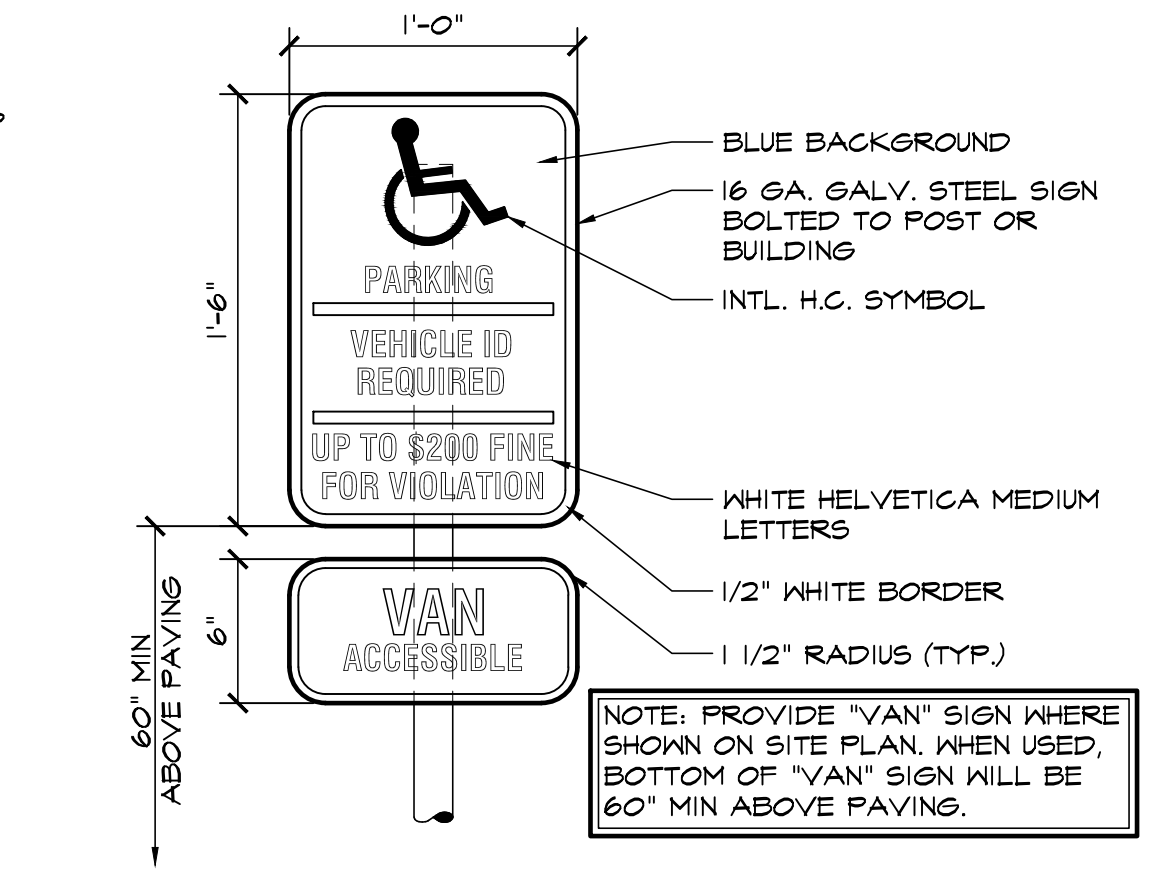


6 HANDICAPPED PARKING SIGN
SCALE: 1/2"=1'-0"

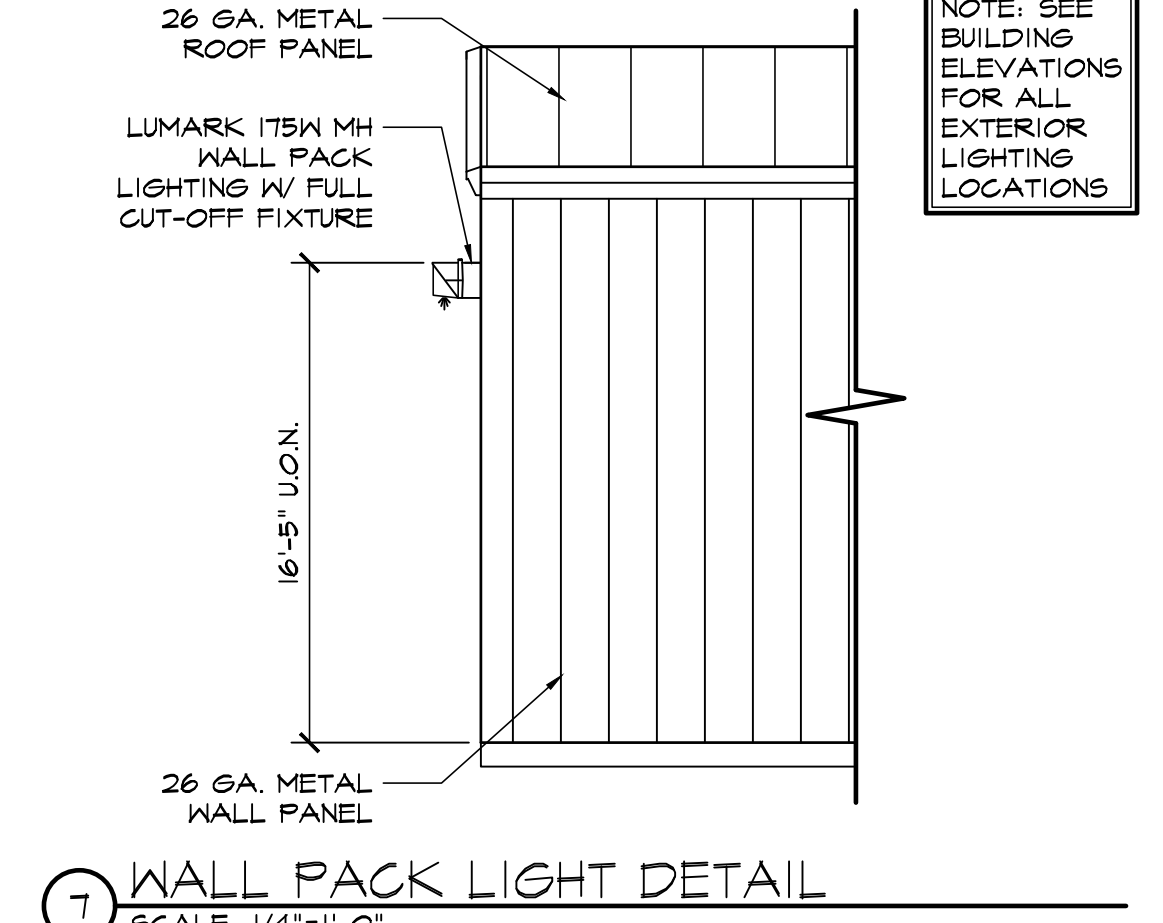


7 WALL PACK LIGHT DETAIL
SCALE: 1/4"=1'-0"

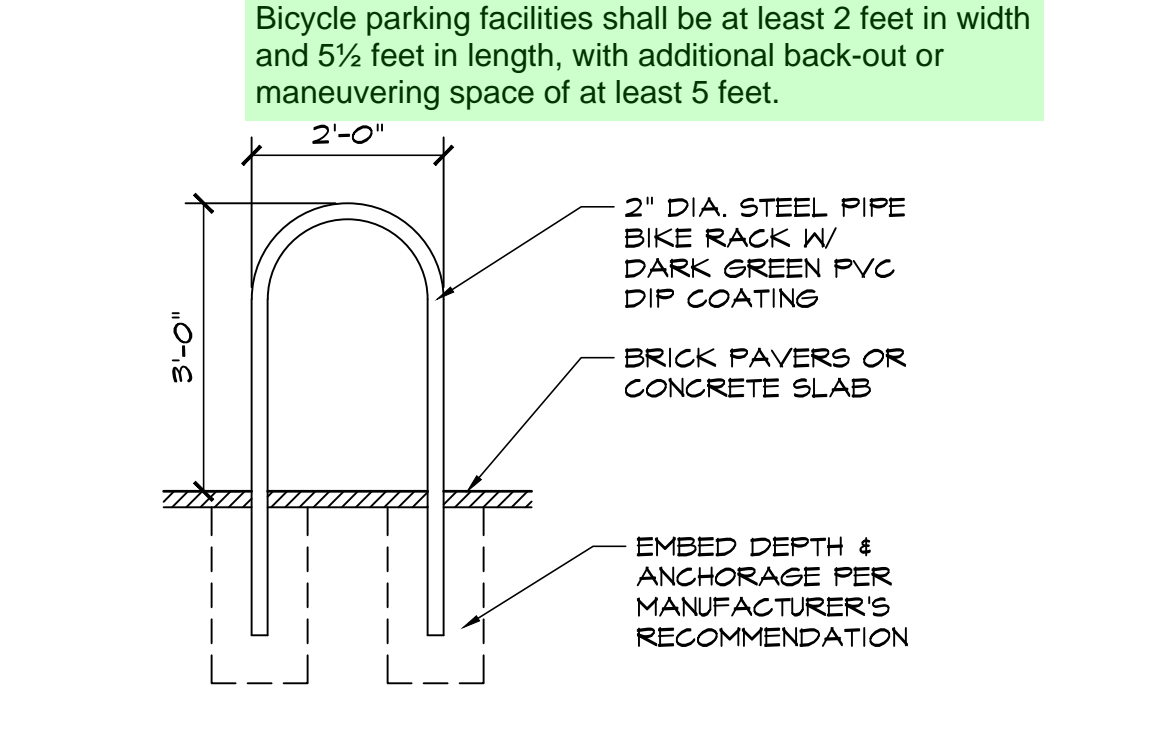


8 BIKE RACK DETAIL
SCALE: 1/2"=1'-0"

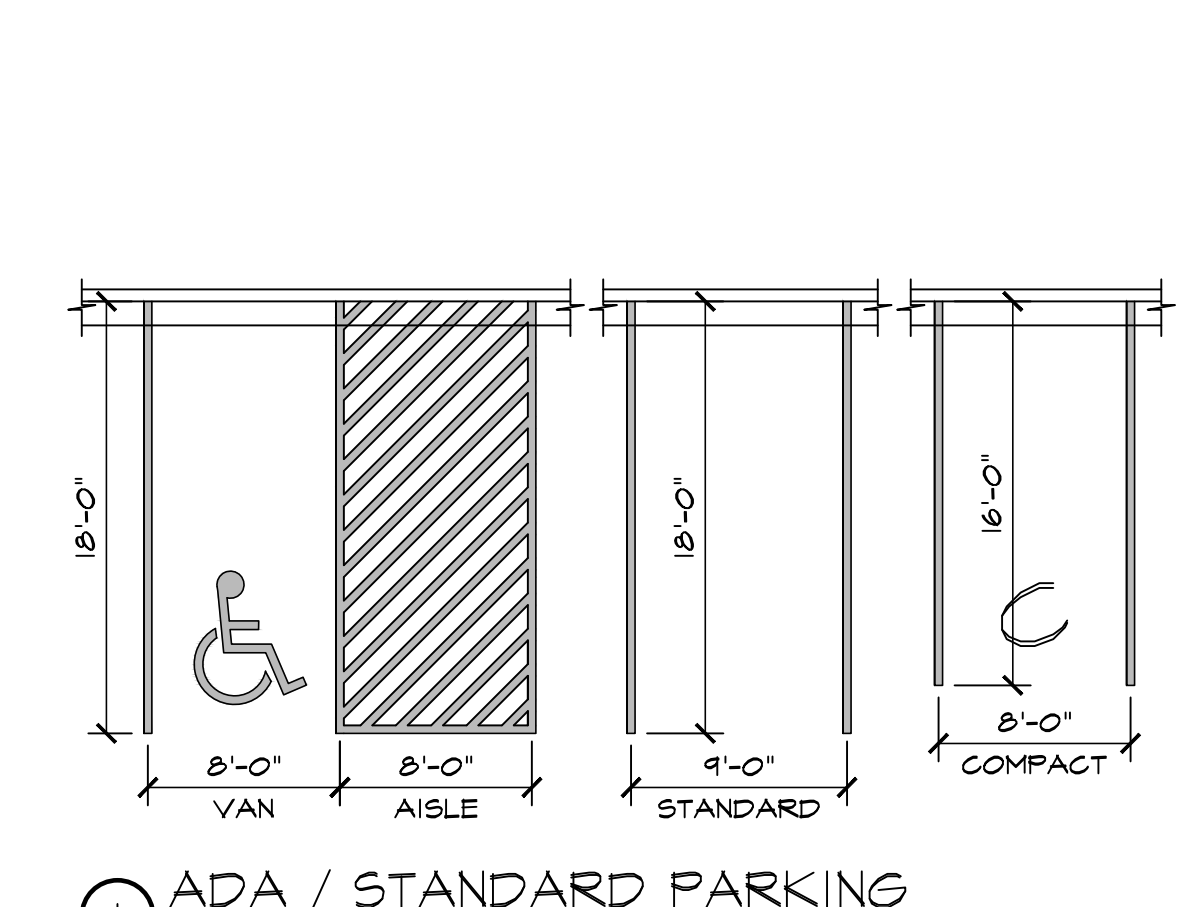


1 ADA / STANDARD PARKING
SCALE: 1/8"=1'-0"

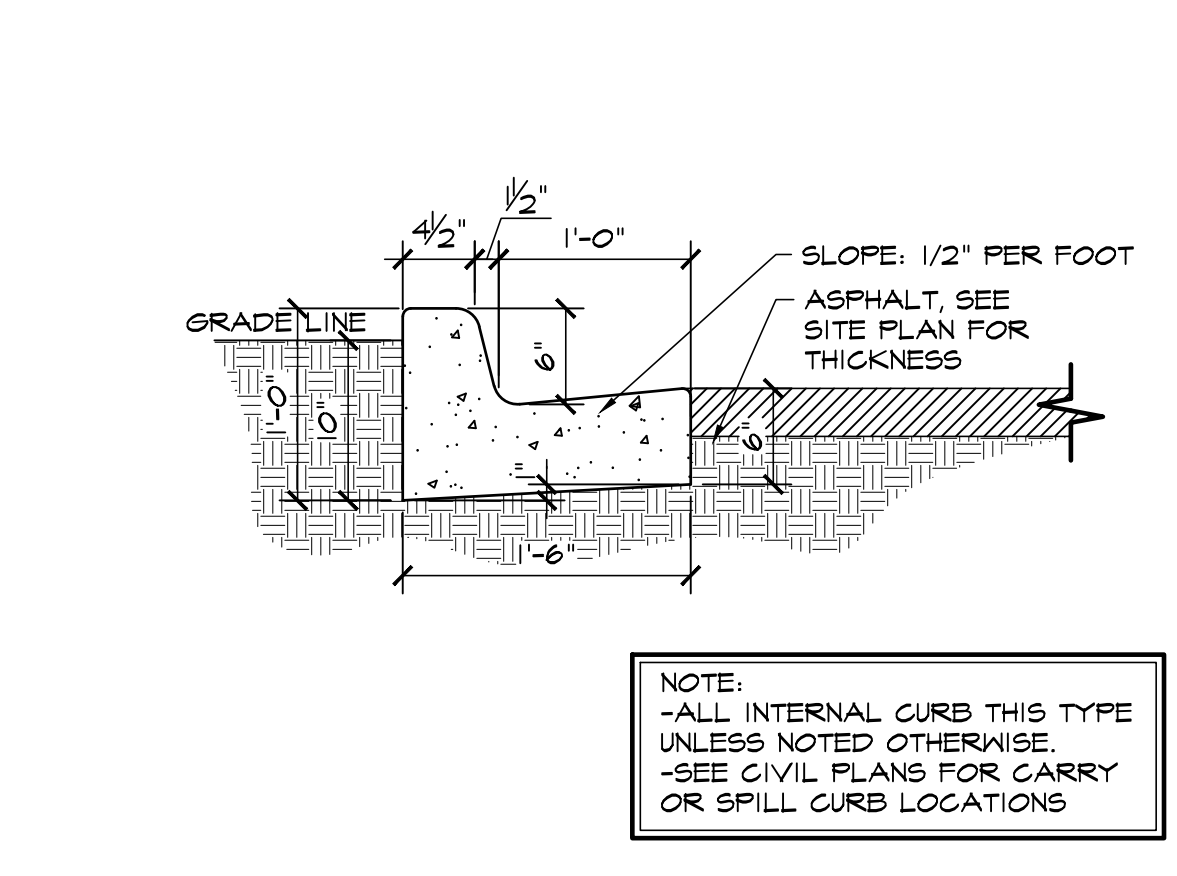

2 EPC TYPE B CURB
SCALE: 1"=1'-0"

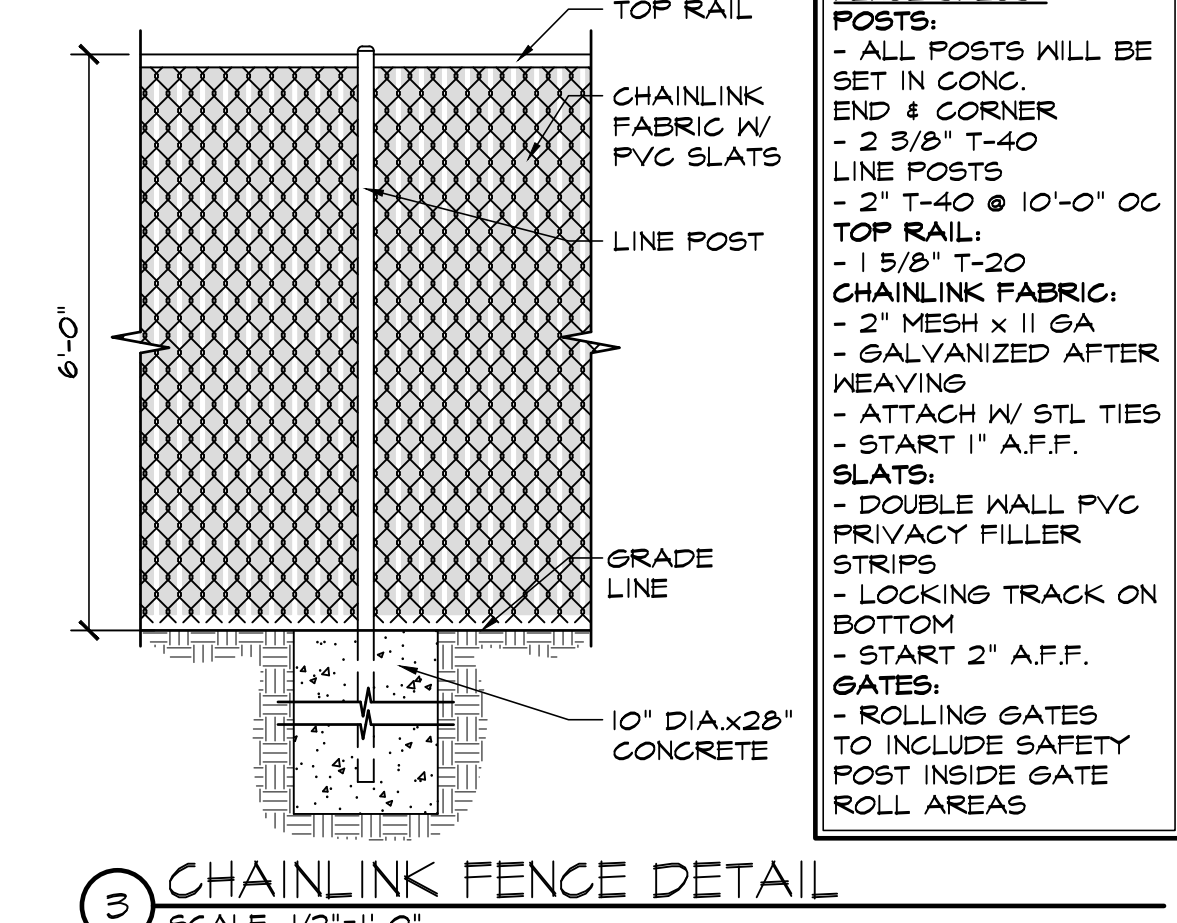

3 CHAINLINK FENCE DETAIL
SCALE: 1/2"=1'-0"

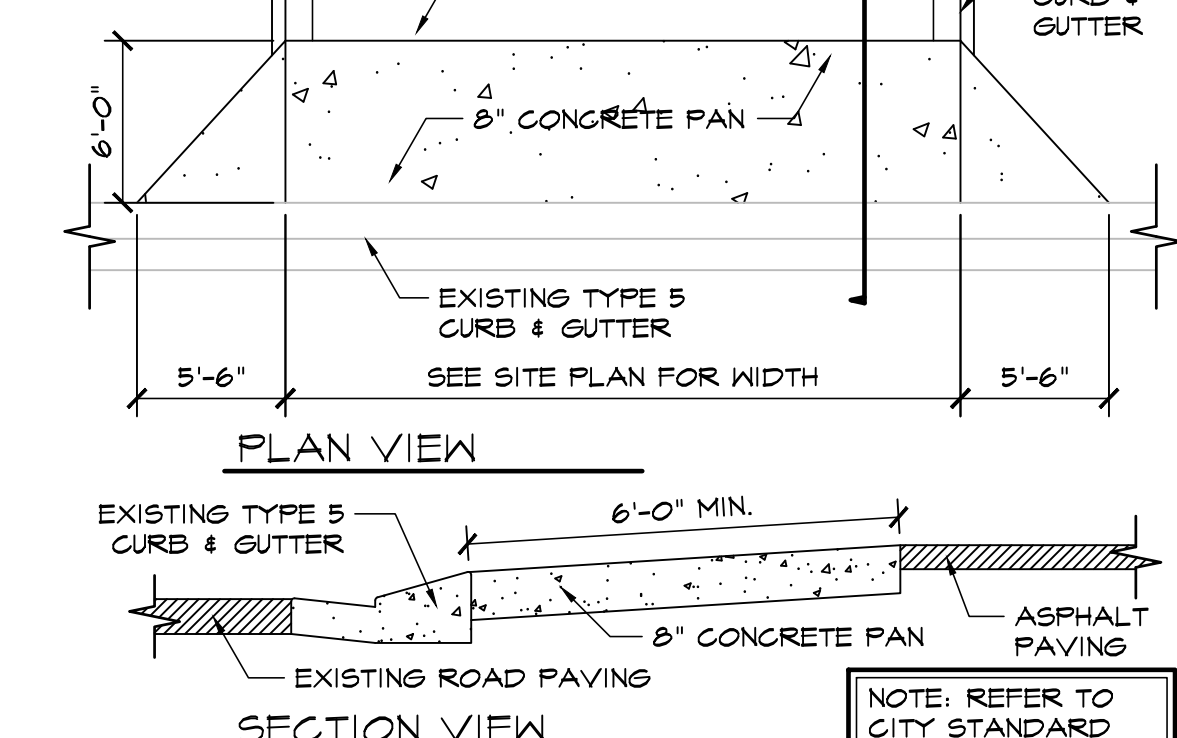

4 DRIVEWAY DETAIL
NOT TO SCALE

HAMMERS CONSTRUCTION INC.
 COMMERCIAL GENERAL CONTRACTORS SPECIALIZING IN DESIGN/BUILD
 PRESIDENT: STEVE R. HAMMERS
 VICE PRES: DAVID J. HAMMERS
 1411 WOOLSEY HEIGHTS
 COLORADO SPRINGS, CO 80915
 (719) 570-1599 FAX (719) 570-7008
 www.hammersconstruction.com

THIS DRAWING CONTAINS MATERIAL & INFORMATION WHICH MAY NOT BE REPRODUCED WITHOUT WRITTEN CONSENT OF HAMMERS CONSTRUCTION INC. THESE DRAWINGS ARE INTENDED TO BE USED ONLY BY HAMMERS CONSTRUCTION & ITS REPRESENTATIVES. THESE DRAWINGS HAVE NOT BEEN PREPARED FOR ANY OTHER PURPOSE THAN TO INDICATE THE GENERAL FEATURES AND PLACEMENT OF THE PROPOSED PROJECT. COPYRIGHT © 2021 HAMMERS CONSTRUCTION

CBP 2-1, LOT 4
 TTS GARY WATSON POINT
 COLORADO SPRINGS, CO 80915
 EL PASO COUNTY, COLORADO

DATE: FEB 22, 2021
 DRAWN BY: A. MADALONE
 PROJ. MGR: R. GREEN
 SCALE: SEE PLAN
 APPROVED BY:
 JOB NO: 1162

- RESUBMITTALS:
- ▲
 - ▲
 - ▲
 - ▲
 - ▲
 - ▲
 - ▲
 - ▲