


PLOT DATE: 02/10/21 11:30 AM    BFI: JESBA    P300: FILE: P:\Hammers Construction\Grumpy Trumpler - Lot 4\Photometrics\Grumpy Trumpler - Lot 4 - Photometrics.dwg

Schedule																	
Symbol	Label	Image	QTY	Manufacturer	Catalog Number	Description	Lamp	Number Lamps	Filename	Lumens per Lamp	Lumen Multiplier	LLF	Wattage	Efficiency	Distribution	Polar Plot	Notes
	A		6	Lithonia Lighting	WDGE2 LED P5 40K 80CRI VF	WDGE2 LED WITH P5 - PERFORMANCE PACKAGE, 4000K, 80CRI, VISUAL COMFORT FORWARD OPTIC		1	WDGE2_LED_P5_40K_80CRI_VF.ies	5996	1	0.9	48.44	100%	TYPE III, VERY SHORT, BUG RATING: B1 - U0 - G1		
	B		3	Lithonia Lighting	LDN6 40/15 LO6AR LSS	6IN LDN, 4000K, 1500LM, CLEAR, SEMI-SPECULAR REFLECTOR, CRI80		1	LDN6_40_15_LO6AR_LSS.ies	1516	1	0.92	17.52	100%	DIRECT, SC0=1.02, SC90=1.03		

Statistics						
Description	Symbol	Avg	Max	Min	Max/Min	Avg/Min
Site		0.3 fc	10.7 fc	0.0 fc	N/A	N/A

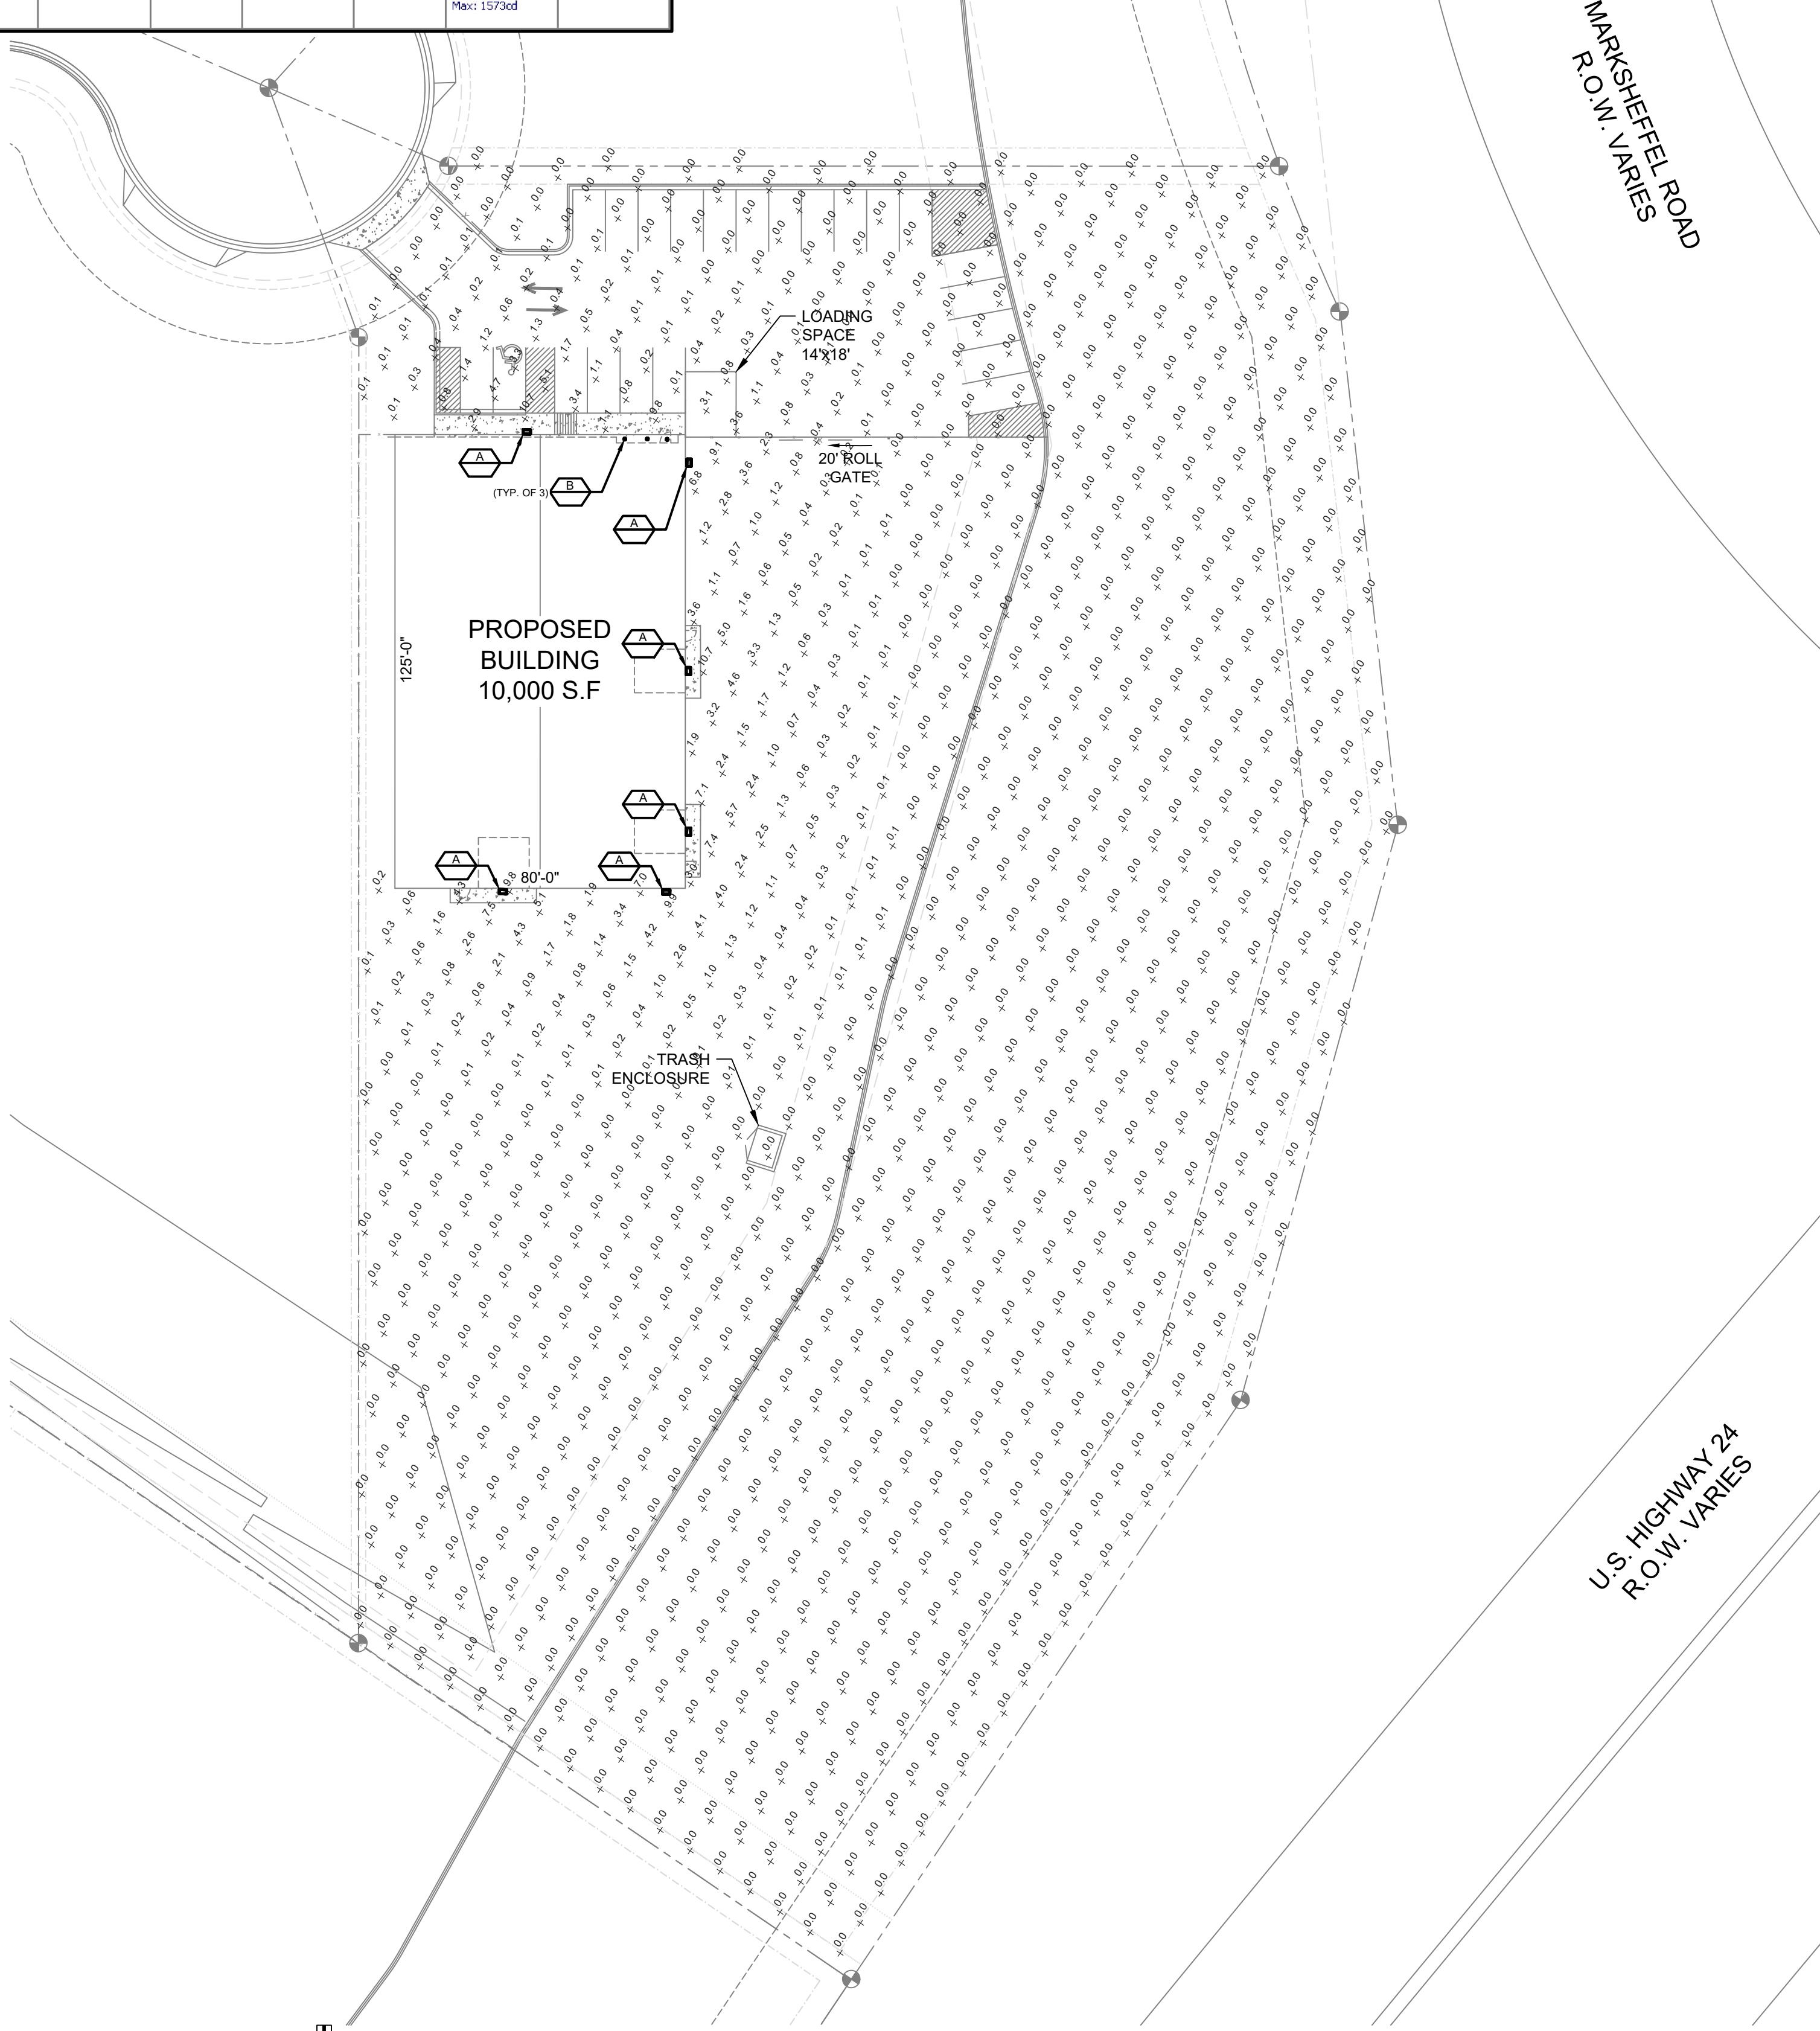

PHOTOMETRICS SITE PLAN  
 SCALE: 1/32" = 1'-0"

**51EC INC.**  
 31 NORTH TEJON ST, SUITE 304  
 COLORADO SPRINGS, CO 80903  
[FIFTYONEEC.COM](http://FIFTYONEEC.COM) | 719.368.7394

THIS DOCUMENT AND ITS CONTENTS ARE THE WORK PRODUCT AND PROPERTY OF 51EC, INC., WHICH RETAINS ALL COMMON LAW, STATUTORY AND OTHER RESERVED RIGHTS, INCLUDING THE COPYRIGHT.

CBP 2, 1 - LOT 4  
 PHOTOMETRICS  
 7775 GARY WATSON POINT  
 COLORADO SPRINGS, CO 80915

REV	DESCRIPTION	DRAWN	CHECK	APPR	DATE

ISSUANCE:	
<b>ISSUED FOR REVIEW</b>	
CLIENT:	HAMMERS CONSTRUCTION 1411 WOOLSEY HEIGHTS COLORADO SPRINGS, CO 80915
ARCHITECT:	
PROJECT NO:	5151-20-05E
TITLE:	PHOTOMETRICS SITE PLAN
SHEET NO:	9 OF 11



