

RHETORIC SELF STORAGE

SITE DEVELOPMENT PLAN - MINOR AMENDMENT

LOT 1 STERLING RECYCLING SUBDIVISION, EL PASO COUNTY, STATE OF COLORADO
EPC PLAN NO. PPR2616

GENERAL NOTES

- PRIVATE DRIVES WILL BE ASPHALT MILLINGS.
- RHETORIC LLC IS RESPONSIBLE FOR MAINTAINING PROPER STORM WATER DRAINAGE IN AND THROUGH THEIR PROPERTY. PUBLIC DRAINAGE EASEMENTS AS SPECIFICALLY NOTED ON THE PLAT SHALL BE MAINTAINED BY THE INDIVIDUAL LOT OWNERS UNLESS OTHERWISE INDICATED. STRUCTURES, FENCES, MATERIALS OR LANDSCAPING THAT COULD IMPEDE THE FLOW OF RUNOFF SHALL NOT BE PLACED IN DRAINAGE EASEMENTS.
- TEMPORARY TURNAROUND EASEMENTS AS SHOWN ON THIS PLAT SHALL BE RELINQUISHED UPON THE CONSTRUCTION COMPLETION OF THE EXTENSION OF STERLING RANCH ROAD BY OTHERS.
- THE NON-REVOCABLE PUBLIC IMPROVEMENT EASEMENT AS SHOWN AT THE END OF STERLING RANCH ROAD CUL-DE-SAC IS INTENDED FOR TURN AROUND AND EMERGENCY RESPONSE PURPOSES. AT SUCH TIME THAT STERLING RANCH ROAD IS EXTENDED BY THE ADJACENT PROPERTY OWNER/DEVELOPER AND ACCEPTED BY THE COUNTY, THE NON-REVOCABLE PUBLIC IMPROVEMENT EASEMENT FOR THE CUL-DE-SAC WILL BE VACATED, LEAVING A STANDARD STREET ROW AND THE VACATION, CUL-DE-SAC REMOVAL AND STANDARD STREET SECTION CONSTRUCTION AND SITE RESTORATION IS THE RESPONSIBILITY OF THE OWNER/DEVELOPER EXTENDING STERLING RANCH ROAD. STERLING RANCH ROAD WILL BE COMPLETED WITH THE DEVELOPMENT OF LOT 1 IN ACCORDANCE WITH THE CDS AND FAE FOR SF2325.
- THE DEVELOPMENT OF LOT 1 WILL TRIGGER THE INSTALLATION OF THE 5' CONCRETE SIDEWALK ALONG THE STERLING RANCH ROAD EXTENSION.
- NOTICE OF POTENTIAL AIRCRAFT OVERFLIGHT AND NOISE IMPACT ASSOCIATED WITH AIRPORT; THIS SERVES A NOTICE OF POTENTIAL AIRCRAFT OVERFLIGHT AND NOISE IMPACTS ON THIS PROPERTY DUE TO ITS CLOSE PROXIMITY TO AN AIRPORT. WHICH IS BEING DISCLOSED TO ALL PROSPECTIVE PURCHASERS CONSIDERING THE USE OF THIS PROPERTY FOR RESIDENTIAL AND OTHER PURPOSES. THIS PROPERTY IS SUBJECT TO THE OVERFLIGHT AND ASSOCIATED NOISE OF ARRIVING AND DEPARTING AIRCRAFT DURING THE COURSE OF NORMAL OPERATIONS. ALL PROPERTY WITHIN THIS SUBDIVISION IS SUBJECT TO AN AVIGATION EASEMENT AS RECORDED AT RECEPTION NO. 207095753 OF THE RECORDS OF THE EL PASO COUNTY CLERK AND RECORDER.
- RHETORIC LLC WILL BE RESPONSIBLE FOR MAINTENANCE OF THE DRAINAGE FACILITIES UNTIL PRELIMINARY ACCEPTANCE OF THE PUBLIC IMPROVEMENTS IN ACCORDANCE WITH THE REQUIREMENTS OF THE LAND DEVELOPMENT CODE, THE ENGINEERING CRITERIA MANUAL, AND THE SUBDIVISION IMPROVEMENTS AGREEMENT OF THE STERLING RECYCLING SUBDIVISION (SF2325).
- NO DRIVEWAY SHALL BE ESTABLISHED UNLESS AN ACCESS PERMIT HAS BEEN GRANTED BY EL PASO COUNTY.
- WATER AND WASTEWATER SERVICE FOR THIS SUBDIVISION IS PROVIDED BY THE FALCON AREA WATER AND WASTEWATER AUTHORITY (FAWWA) SUBJECT TO THE PROVIDERS RULES, REGULATIONS AND SPECIFICATIONS.
- GAS SERVICE IS PROVIDED BY COLORADO SPRINGS UTILITIES (CSU) SUBJECT TO PROVIDERS RULES REGULATIONS AND SPECIFICATIONS.
- ELECTRIC SERVICE FOR THIS SUBDIVISION IS PROVIDED BY MOUNTAIN VIEW ELECTRIC (MVEA) SUBJECT TO PROVIDERS RULES, REGULATIONS, AND SPECIFICATIONS.
- TRACT A OF THIS PROPERTY IS SUBJECT TO A PRIVATE DETENTION BASIN/STORMWATER QUALITY BMP MAINTENANCE AGREEMENT AND EASEMENT AS RECORDED WITH THE STERLING RECYCLING SUBDIVISION (SF2325).
- THE OWNER AGREES ON BEHALF OF HIM/HERSELF AND ANY DEVELOPER OR BUILDER SUCCESSORS AND ASSIGNEES THAT SUBDIVIDER AND/OR SAID SUCCESSORS AND ASSIGNS SHALL BE REQUIRED TO PAY TRAFFIC IMPACT FEES IN ACCORDANCE WITH THE EL PASO COUNTY ROAD IMPACT FEE PROGRAM RESOLUTION (RESOLUTION 25-377), OR ANY AMENDMENTS THERETO, AT OR PRIOR TO THE TIME OF BUILDING PERMIT SUBMITTALS. THE FEE OBLIGATION, IF NOT PAID AT FINAL PLAT RECORDING, SHALL BE DOCUMENTED ON ALL SALES DOCUMENTS AND ON PLAT NOTES TO ENSURE THAT A TITLE SEARCH WOULD FIND THE FEE OBLIGATION BEFORE SALE OF THE PROPERTY.
- SITE LIGHTING WILL MEET THE REQUIREMENTS SET FORTH IN THE EL PASO COUNTY LAND DEVELOPMENT CODE SECTION 6.2.3, AS AMENDED.
- SIGNS ARE SUBJECT TO A SEPARATE PERMIT THROUGH EL PASO COUNTY.
- NO DUMPSTER(S) SHALL BE LOCATED ON SITE.
- PROPERTY IS SUBJECT TO PID2 PER PLAT NOTE #19, "PURSUANT TO RESOLUTION NO. 24-306, APPROVED BY THE BOARD OF DIRECTORS, EL PASO COUNTY PUBLIC IMPROVEMENT DISTRICT 2 AND RECORDED IN THE RECORDS OF THE EL PASO COUNTY CLERK AND RECORDER AT RECEPTION NO. 224061067. THE PARCELS WITHIN THE PLATTED BOUNDARIES OF STERLING RECYCLING SUBDIVISION ARE INCLUDED WITHIN THE BOUNDARIES OF THE EL PASO COUNTY PUBLIC IMPROVEMENT DISTRICT 2 AND AS SUCH IS SUBJECT TO APPLICABLE ROAD IMPACT FEES AND MILL LEVY."

LANDSCAPE NOTES

- LANDSCAPING AREAS AND BUFFERS ALONG THE PERIMETER SHALL BE OWNED AND MAINTAINED BY RHETORIC LLC.
- ANY LANDSCAPING WITHIN THE PUBLIC RIGHTS-OF-WAY WILL BE SUBJECT TO A LICENSE AGREEMENT WITH EL PASO COUNTY FOR OWNERSHIP AND MAINTENANCE RESPONSIBILITIES.
- ANY OBJECT WITHIN THE SITE DISTANCE TRIANGLE OR EASEMENT MORE THAN 30 INCHES ABOVE THE FLOWLINE ELEVATION OF THE ADJACENT ROADWAY SHALL CONSTITUTE A SIGHT OBSTRUCTION, AND SHALL BE REMOVED OR LOWERED. THE OBJECTS MAY INCLUDE BUT ARE NOT LIMITED TO BERMS, BUILDINGS, PARKED VEHICLES ON PRIVATE PROPERTY, CUT SLOPES, HEDGES, TREES, BUSHES, UTILITY CABINETS OR TALL CROPS. TREES MAY BE PERMITTED AT THE DISCRETION OF THE ECM ADMINISTRATOR IF PRUNED TO AT LEAST 8 FEET ABOVE THE FLOWLINE ELEVATION OF THE ADJACENT ROADWAY.
- THE MINIMUM HORIZONTAL CLEARANCE FOR SIDEWALKS AROUND UTILITY STRUCTURES, FURNITURE, AND OTHER ENCROACHMENTS SHALL PROVIDE SAFE CONDITIONS FOR PEDESTRIANS AND BICYCLISTS PER THE ENGINEERING CRITERIA MANUAL, AS AMENDED.

ADA NOTES

- THE DEVELOPER HAS FAMILIARIZED ITSELF WITH CURRENT AMERICANS WITH DISABILITIES ACT (ADA) LAWS AND ACCESSIBILITY STANDARDS AND HAS LAID OUT THE PLAT AND ASSOCIATED GRADING AND CONSTRUCTION PLANS SO THAT ALL SITE ELEMENTS MEET THE APPLICABLE ADA DESIGN STANDARDS AS PUBLISHED BY THE UNITED STATES DEPARTMENT OF JUSTICE. APPROVAL OF THIS PLAN AND ASSOCIATED CONSTRUCTION DOCUMENTS BY EL PASO COUNTY DOES NOT ASSURE COMPLIANCE WITH THE ADA OR ANY REGULATIONS OR GUIDELINES ENACTED OR PROMULGATED UNDER OR WITH RESPECT TO SUCH LAWS. IT IS THE RESPONSIBILITY OF THE DEVELOPER/HOME BUILDER TO ENSURE ADA ACCESSIBILITY DURING CONSTRUCTION OF THE SIDEWALKS.

FLOODPLAIN NOTE

- THIS PROPERTY IS NOT LOCATED WITHIN A DESIGNATED FEMA FLOODPLAIN AS DETERMINED BY THE FLOOD INSURANCE RATE MAP, COMMUNITY MAP NUMBER '08041C0533G', EFFECTIVE DATE 'DECEMBER 7, 2018'.

VICINITY MAP



LEGAL DESCRIPTION

LOT 1 STERLING RECYCLING SUBDIVISION
PLAT NO. R15466

NOT TO SCALE

SUMMARY DATA

PROPERTY SIZE	4.74 ACRES
TAX SCHEDULE NO.	5305105001
PROJECT ADDRESS	7689 STERLING RANCH RD
EXISTING ZONING	I-3
EXISTING LAND USE	INDUSTRIAL
PROPOSED LAND USE	INDUSTRIAL
BUILDING SETBACKS	SEE PLAN
LANDSCAPE SETBACKS	SEE PLAN
MAX. BUILDING HEIGHT	40' MAX HEIGHT
TOTAL OFFICE SQUARE FOOTAGE	160 SQ. FT.
TOTAL GROSS BUILDING SQUARE FOOTAGE (STORAGE CONTAINERS + OFFICE CONTAINER)	69,120 SQ. FT. (1.59-AC)
LOT COVERAGE (STORAGE + OFFICE)	33.5% (1.59-AC)
TOTAL OPEN SPACE	58,117 SQ. FT. (1.33-AC) 28.1%
LANDSCAPE AREA	58,117 SQ. FT. (1.33-AC) 28.1%
IMPERMEABLE SURFACE PERCENTAGE	71.9% (3.41-AC)

PROJECT TEAM

OWNER
RHETORIC LLC
20 BOULDER CRESCENT ST
COLORADO SPRINGS, CO 80903
PHONE: (719) 964-0064
EMAIL: ehowardpc@gmail.com

DEVELOPER
COLORADO CONCRETE CRUSHING, LLC
20 BOULDER CRESCENT ST
COLORADO SPRINGS, CO 80903

APPLICANT
MATRIX DESIGN GROUP
2435 RESEARCH PKWY STE 300
COLORADO SPRINGS, CO 80920
PHONE: (719) 575-0100
EMAIL: Ross_Friend@matrixdesigngroup.com

CIVIL ENGINEER
ALL TERRAIN ENGINEERING
1004 W VAN BUREN ST.
COLORADO SPRINGS, CO 80907
PHONE: (203) 577-8656

LANDSCAPE ARCHITECT
MATRIX DESIGN GROUP
2435 RESEARCH PKWY STE 300
COLORADO SPRINGS, CO 80920
PHONE: (719) 575-0100

PARKING SUMMARY

	REQUIRED	PROVIDED
MINI-STORAGE	1 SP PER 100 UNIT + 1 SP PER EMPLOYEE	6 STALLS
TOTAL PARKING	6 SP (4 SP (431 UNITS/100) + 1 EMPLOYEE PER SHIFT + 1 ADA STALL)	6 STALLS (INCLUDES 1 VAN ACCESSIBLE ADA SPACE)

SHEET INDEX

DESCRIPTION	NUMBER	TITLE
TITLE SHEET	1	TS01
SITE PLAN	2	SP01
PRELIMINARY UTILITY PLAN	3	UT01
LANDSCAPE NOTES	4	LD01
LANDSCAPE DETAILS	5	LD02
LANDSCAPE PLAN	6	LS01
ELEVATION PLAN	7	A100

LAND OWNER SIGNATURE BLOCK

I, THE OWNER/DEVELOPER ACCEPT THE CONDITIONS AND RESTRICTIONS AS SET FORTH ON THE FINAL DEVELOPMENT PLAN

AUTHORIZED AGENT, MANAGER _____ DATE _____

PROPERTY OWNER ACKNOWLEDGEMENT

RHETORIC BEING THE OWNER(S) OF THE LAND DESCRIBED HEREIN HAVE CAUSED SAID LAND TO BE SITE PLANNED UNDER THE NAME OF RHETORIC SELF STORAGE. ALL CONDITIONS, TERMS, AND SPECIFICATIONS DESIGNATED OR DESCRIBED ON THIS DOCUMENT SHALL BE BINDING ON THE OWNERS, THEIR HEIRS, SUCCESSORS, AND ASSIGNS.

NO CHANGES MAY BE MADE TO THIS SITE DEVELOPMENT PLAN WITHOUT COUNTY APPROVAL. MINOR CHANGES TO THE SITE DEVELOPMENT PLAN MAY BE APPROVED ADMINISTRATIVELY BY THE COUNTY PLANNING DEPARTMENT. MAJOR CHANGES TO THIS SITE DEVELOPMENT PLAN, ESPECIALLY DELETIONS OF APPROVED ITEMS OR SUBSTANTIAL CHANGES IN BUILDING LOCATION SHALL BE SUBJECT TO THE SAME APPLICATION, REVIEW AND APPEAL PROCESSES APPLICABLE TO THE ORIGINAL SITE DEVELOPMENT PLAN, ENGINEERING, GRADING, AND CONSTRUCTION PLANS ARE NOT PART THIS APPROVAL.

IN WITNESS WHEREOF, WE HAVE HEREUNTO SET OUR HANDS AND SEALS THIS ____ DAY OF _____, 20__

(PROPERTY OWNER)
NOTARY CERTIFICATE
(STATE OF _____)
(COUNTY OF _____)

THE FOREGOING INSTRUMENT WAS ACKNOWLEDGED BEFORE ME THIS ____ DAY OF _____, 20__ BY _____

MY COMMISSION EXPIRES: _____

ADDRESS OF NOTARY: _____

NOTARY PUBLIC _____

CONSULTANTS:

PLANNER/ LANDSCAPE ARCHITECT:

2435 RESEARCH PARKWAY, SUITE 300
COLORADO SPRINGS, CO 80920
PHONE: (719) 575-0100
FAX: (719) 575-0208

CIVIL ENGINEER:
ALL TERRAIN ENGINEERING
1004 W VAN BUREN ST.
COLORADO SPRINGS, CO 80907
PHONE: (203) 577-8656


OWNER/DEVELOPER:

Colorado Concrete Crushing LLC
20 S. Boulder, Suite 100
Colorado Springs, CO 80903
CLIENT PHONE: (719)964-0064

APPROVAL:



VICINITY MAP:

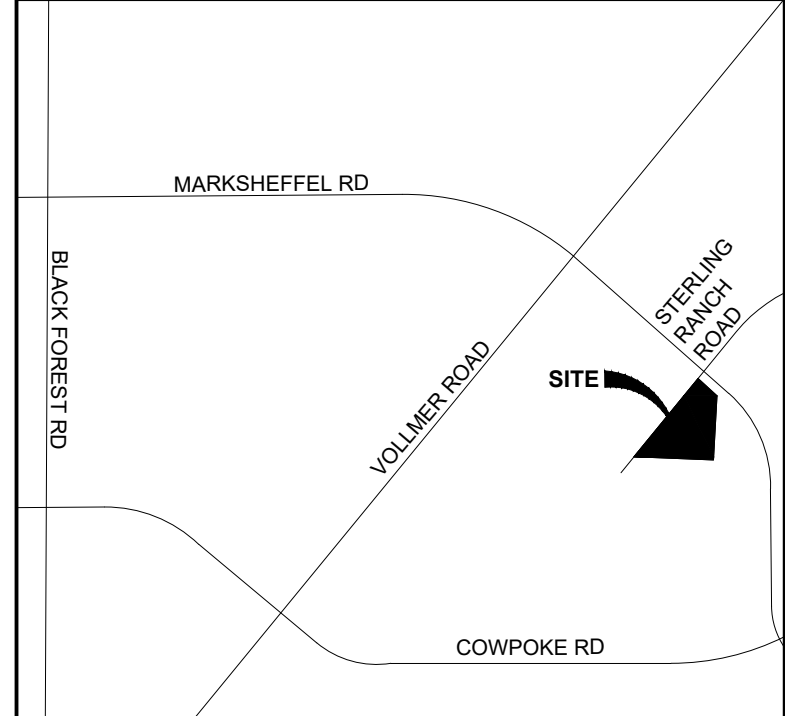

PROJECT:

**RHETORIC SELF STORAGE
SITE DEVELOPMENT PLAN
- MINOR AMENDMENT
EL PASO COUNTY, COLORADO
JUNE 2026**

REVISION HISTORY:

NO.	DATE	DESCRIPTION	BY
1	06/11/2026	MINOR AMENDMENT - FIRST SUBMITTAL	RAF
	07/10/2026	MINOR AMENDMENT - SECOND SUBMITTAL	RAF


DRAWING INFORMATION:

PROJECT NO: 24.1690.001
DRAWN BY: JJ
CHECKED BY: AV
APPROVED BY: RF
SHEET TITLE:

TITLE SHEET


TS01

SHEET 1 OF 7

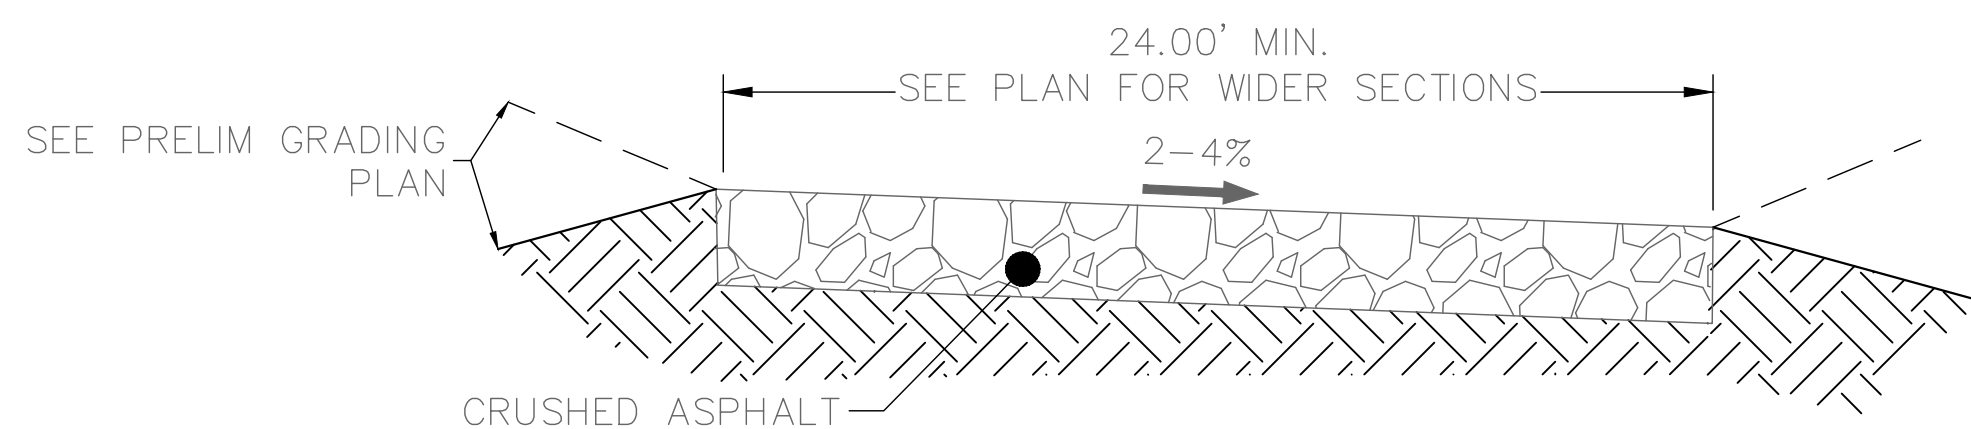

**ROAD SECTION –
FIRE ACCESS**
N.T.S.

LOT 2
STERLING RECYCLING SUBDIVISION
**NOT A PART OF THIS SDP,
SHOWN FOR REFERENCE ONLY**

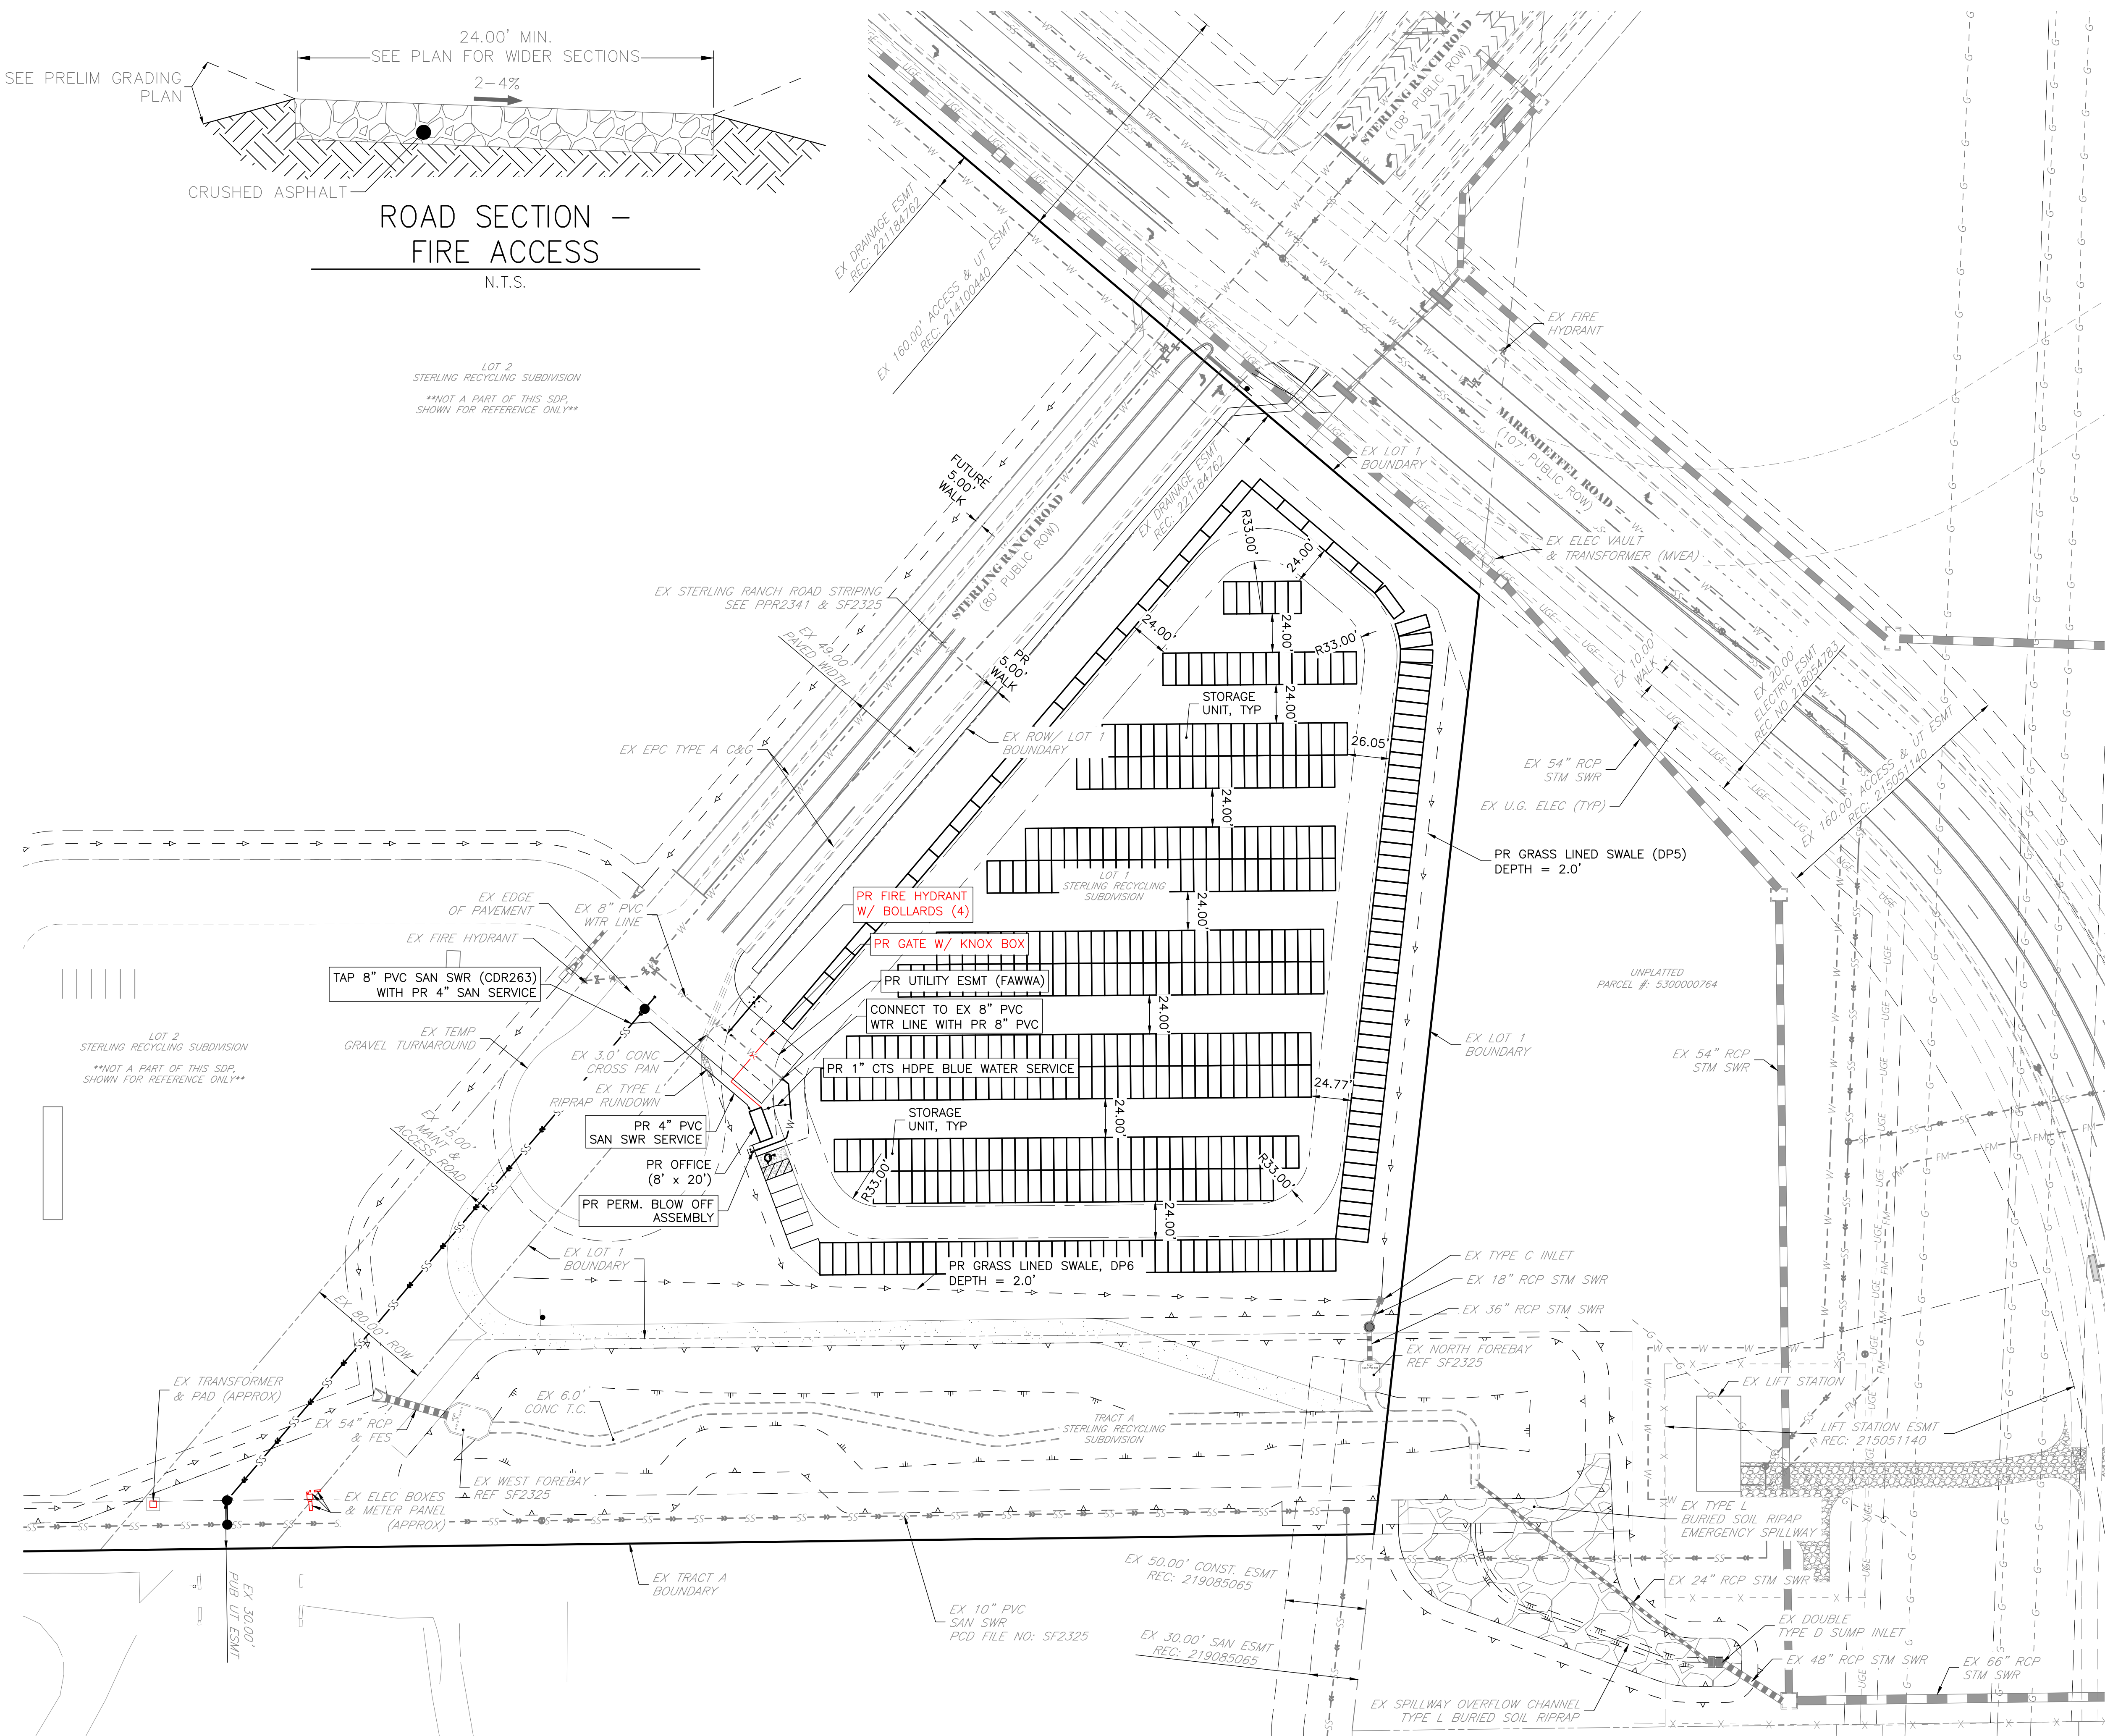

NOTES:
1. COMBUSTIBLES AND HAZARDOUS MATERIALS MUST COMPLY WITH IFC SECTION 315 AND CHAPTER 50. STORAGE OF FUELS, BATTERIES, OR HAZARDOUS MATERIALS IN LEASED UNITS MUST BE RESTRICTED THROUGH POLICY AND TENANT AGREEMENTS.



PREPARED FOR:
COLORADO CONCRETE CRUSHING
20 BOULDER CRESCENT STREET
COLORADO SPRINGS, CO 80903
ATTN: ERIC HOWARD
(719) 864-0064

UNTIL SUCH TIME AS THESE
DRAWINGS ARE APPROVED BY THE
APPROPRIATE REVIEWING
AGENCIES, ALL TERRAIN
ENGINEERING APPROVES THEIR
USE ONLY FOR THE PURPOSES
DESIGNATED BY WRITTEN
AUTHORIZATION.

JOB NO. 25005	LOCATION: EPC	DATE
REV DESCRIPTION		

STERLING RECYCLING SUB - LOT 1 SITE DEVEL. PLAN
PRELIMINARY UTILITY PLAN



Know what's below.
Call before you dig.



DESIGN: NQJ
REVIEW: REB
DATE: 07/08/2026
H-SCALE: 1" = 50'
V-SCALE: N/A
SHEET
3 OF 7

PCD FILING NO: PPR2616

ALL TERRAIN ENGINEERING
1000 S. BARKER ST.
DENVER, CO 80202
303.777.8888 - 800.888.8888 - 800.888.8888