


MAIN FLOOR PLAN

SCALE: 3/16" = 1'-0"

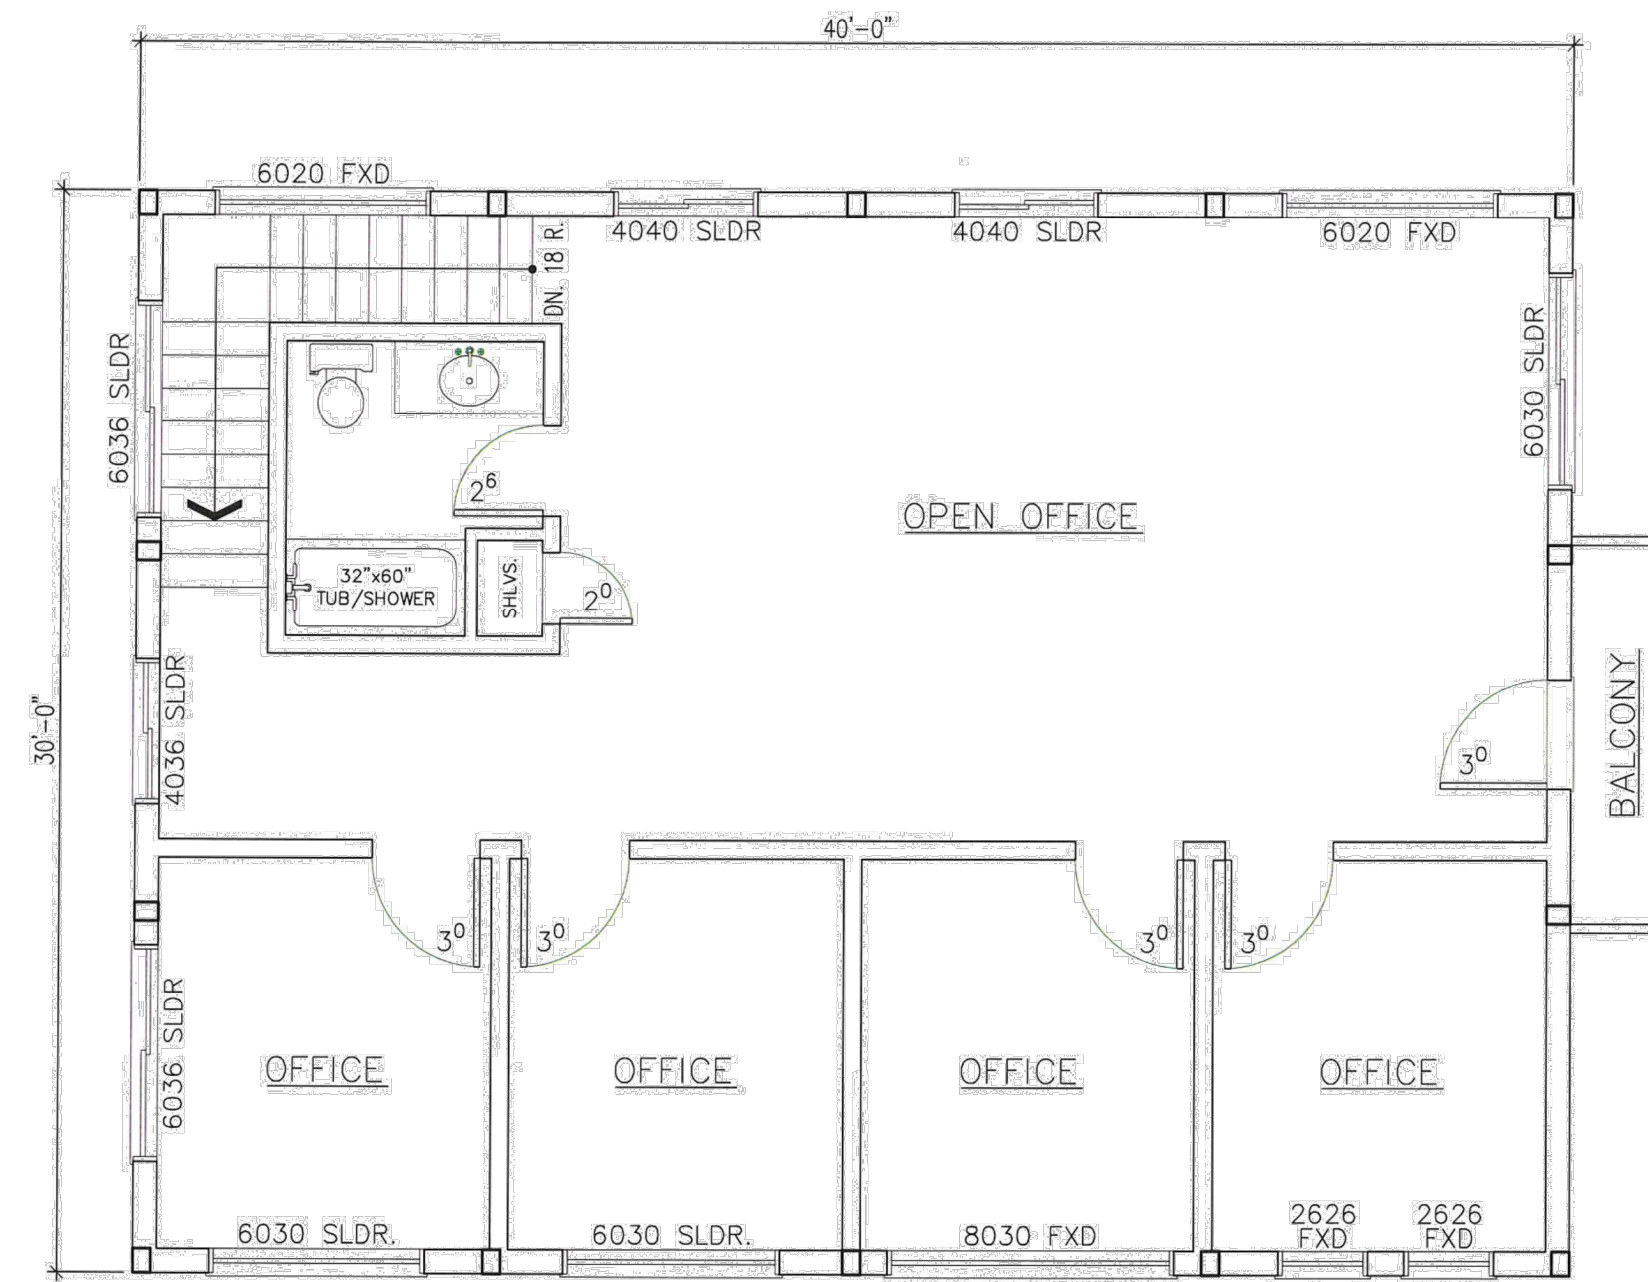

UPPER FLOOR PLAN

SCALE: 3/16" = 1'-0"

REV. NO.	DESCRIPTION	DATE
1	LANDSCAPE AND HANDICAP REVISIONS	10/24/2019
2	VALUE ENGINEERING & PIKE PEAK BUILDING REVISIONS	12/08/2019

SITE DEVELOPMENT PLAN  
MONUMENT STEEL STRUCTURES

OFFICE FLOOR PLANS

18910 BASE CAMP ROAD  
MONUMENT, COLORADO

PROJ NO: SSA

ENG :

CHKD:

DATE: 10/24/2019

SHEET NUMBER

BD 2


7 OF 9




Update

PCD FILE NO. PPR1919


### BUILDING 1

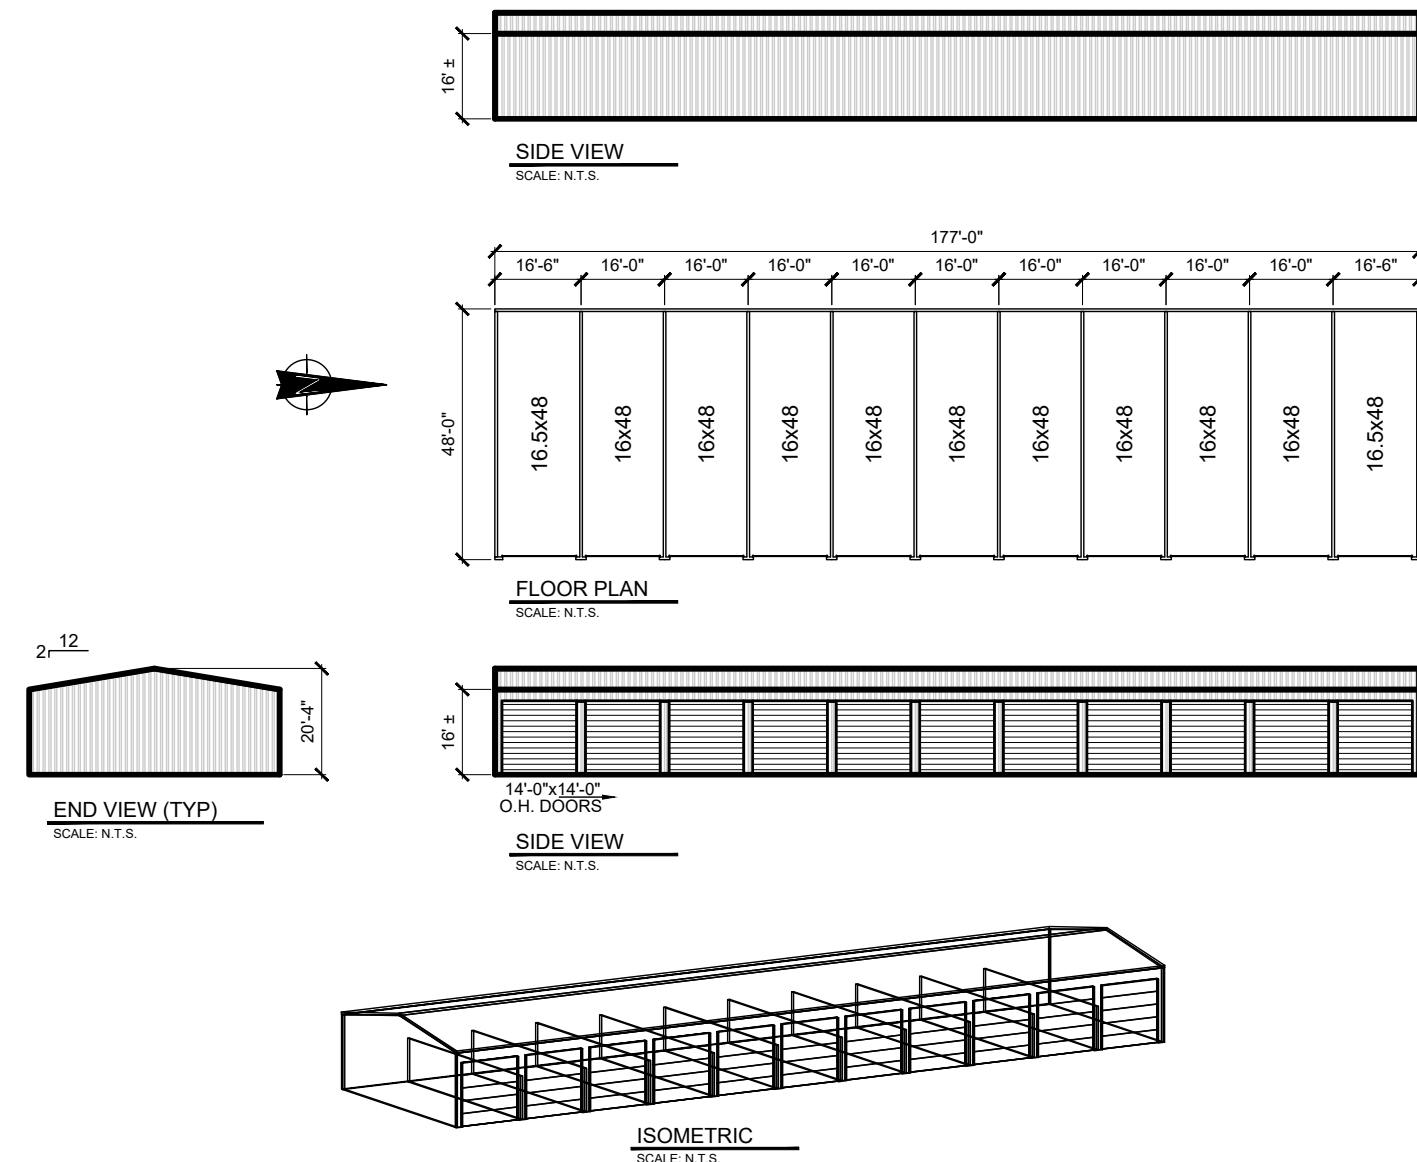



### BUILDING 2

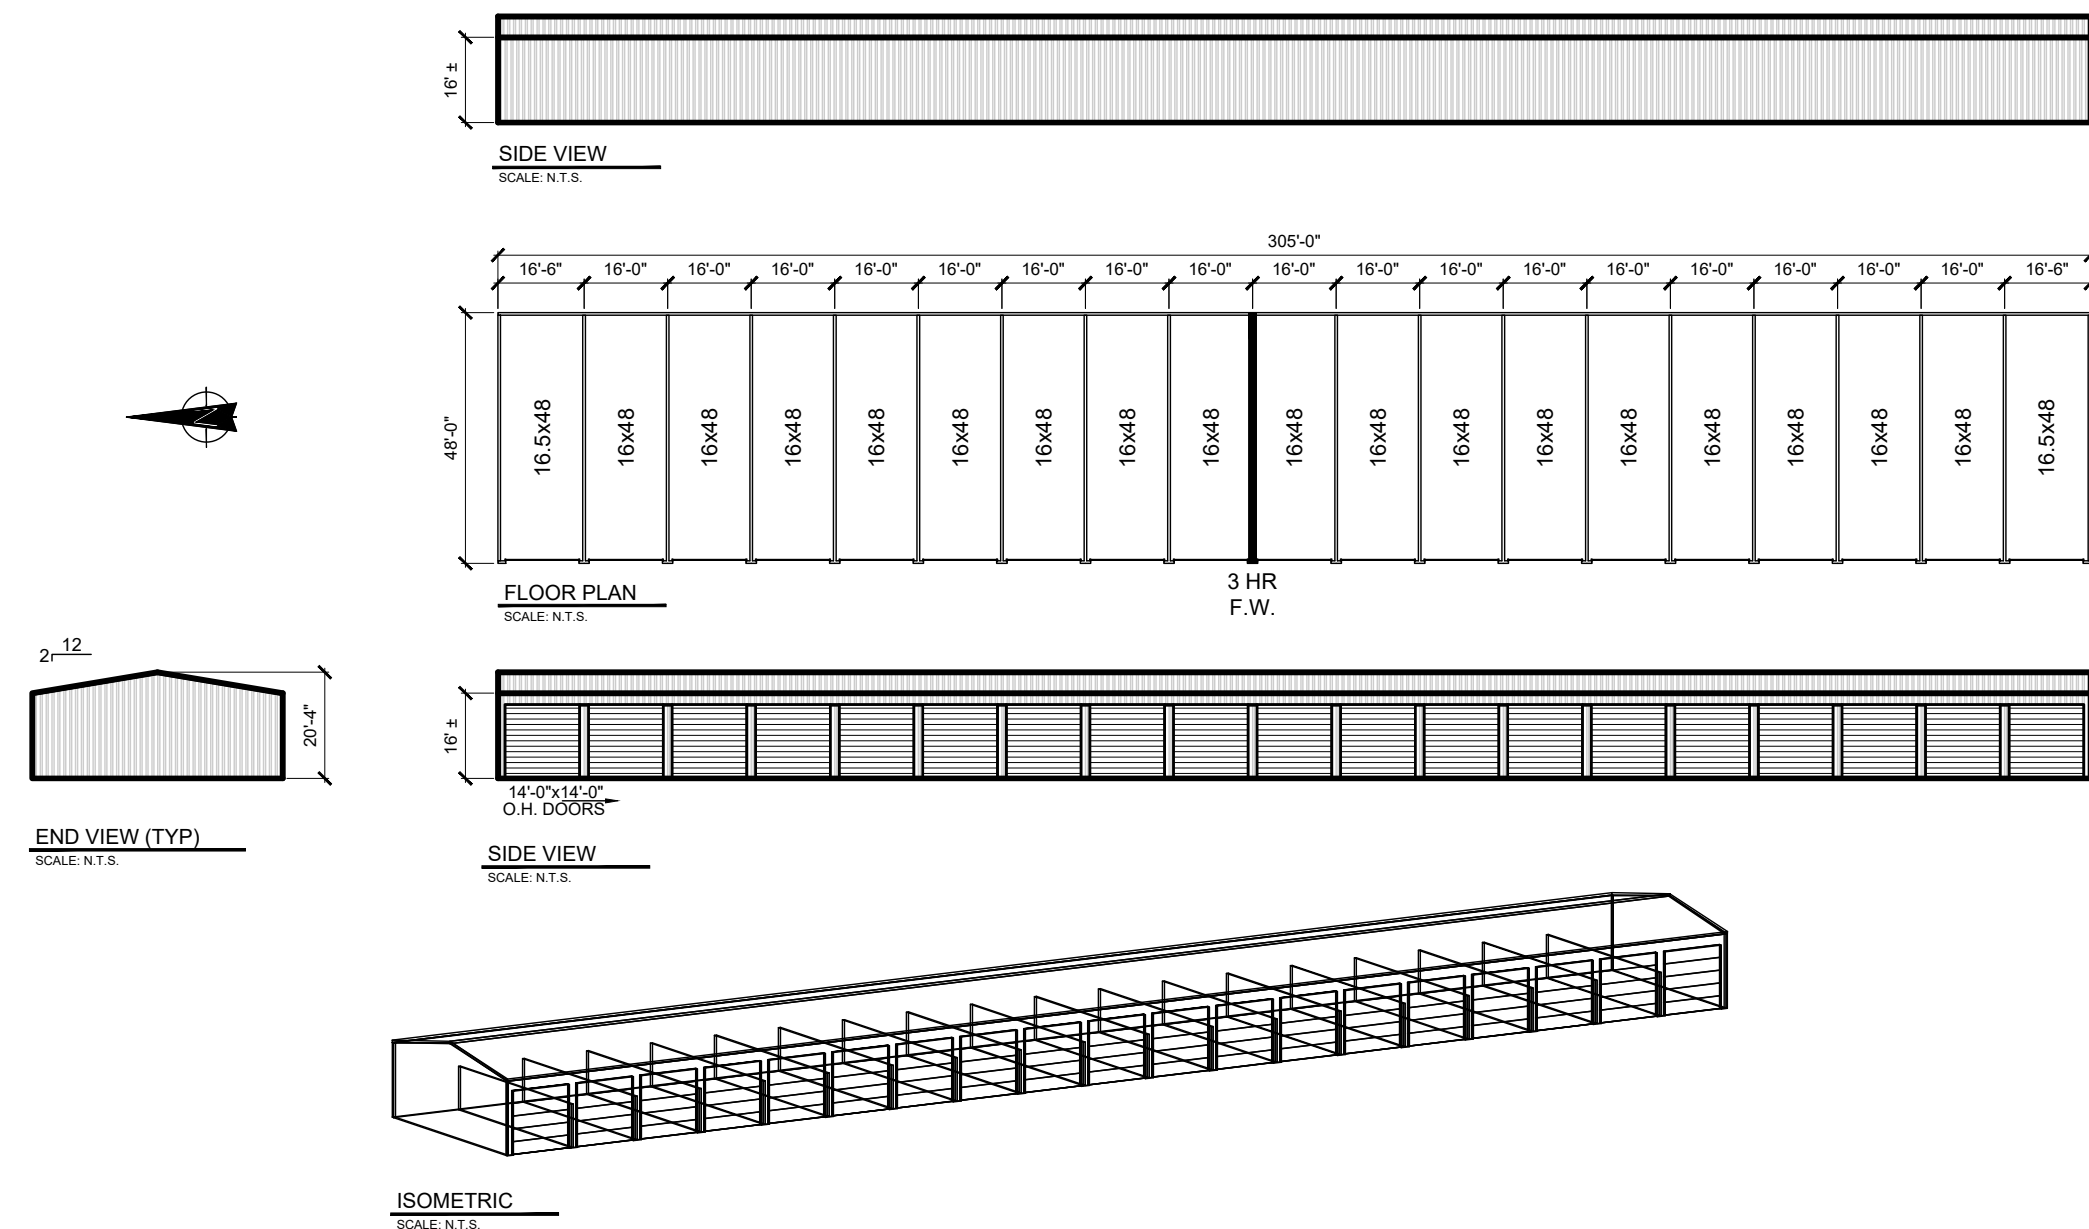

### BUILDING 3

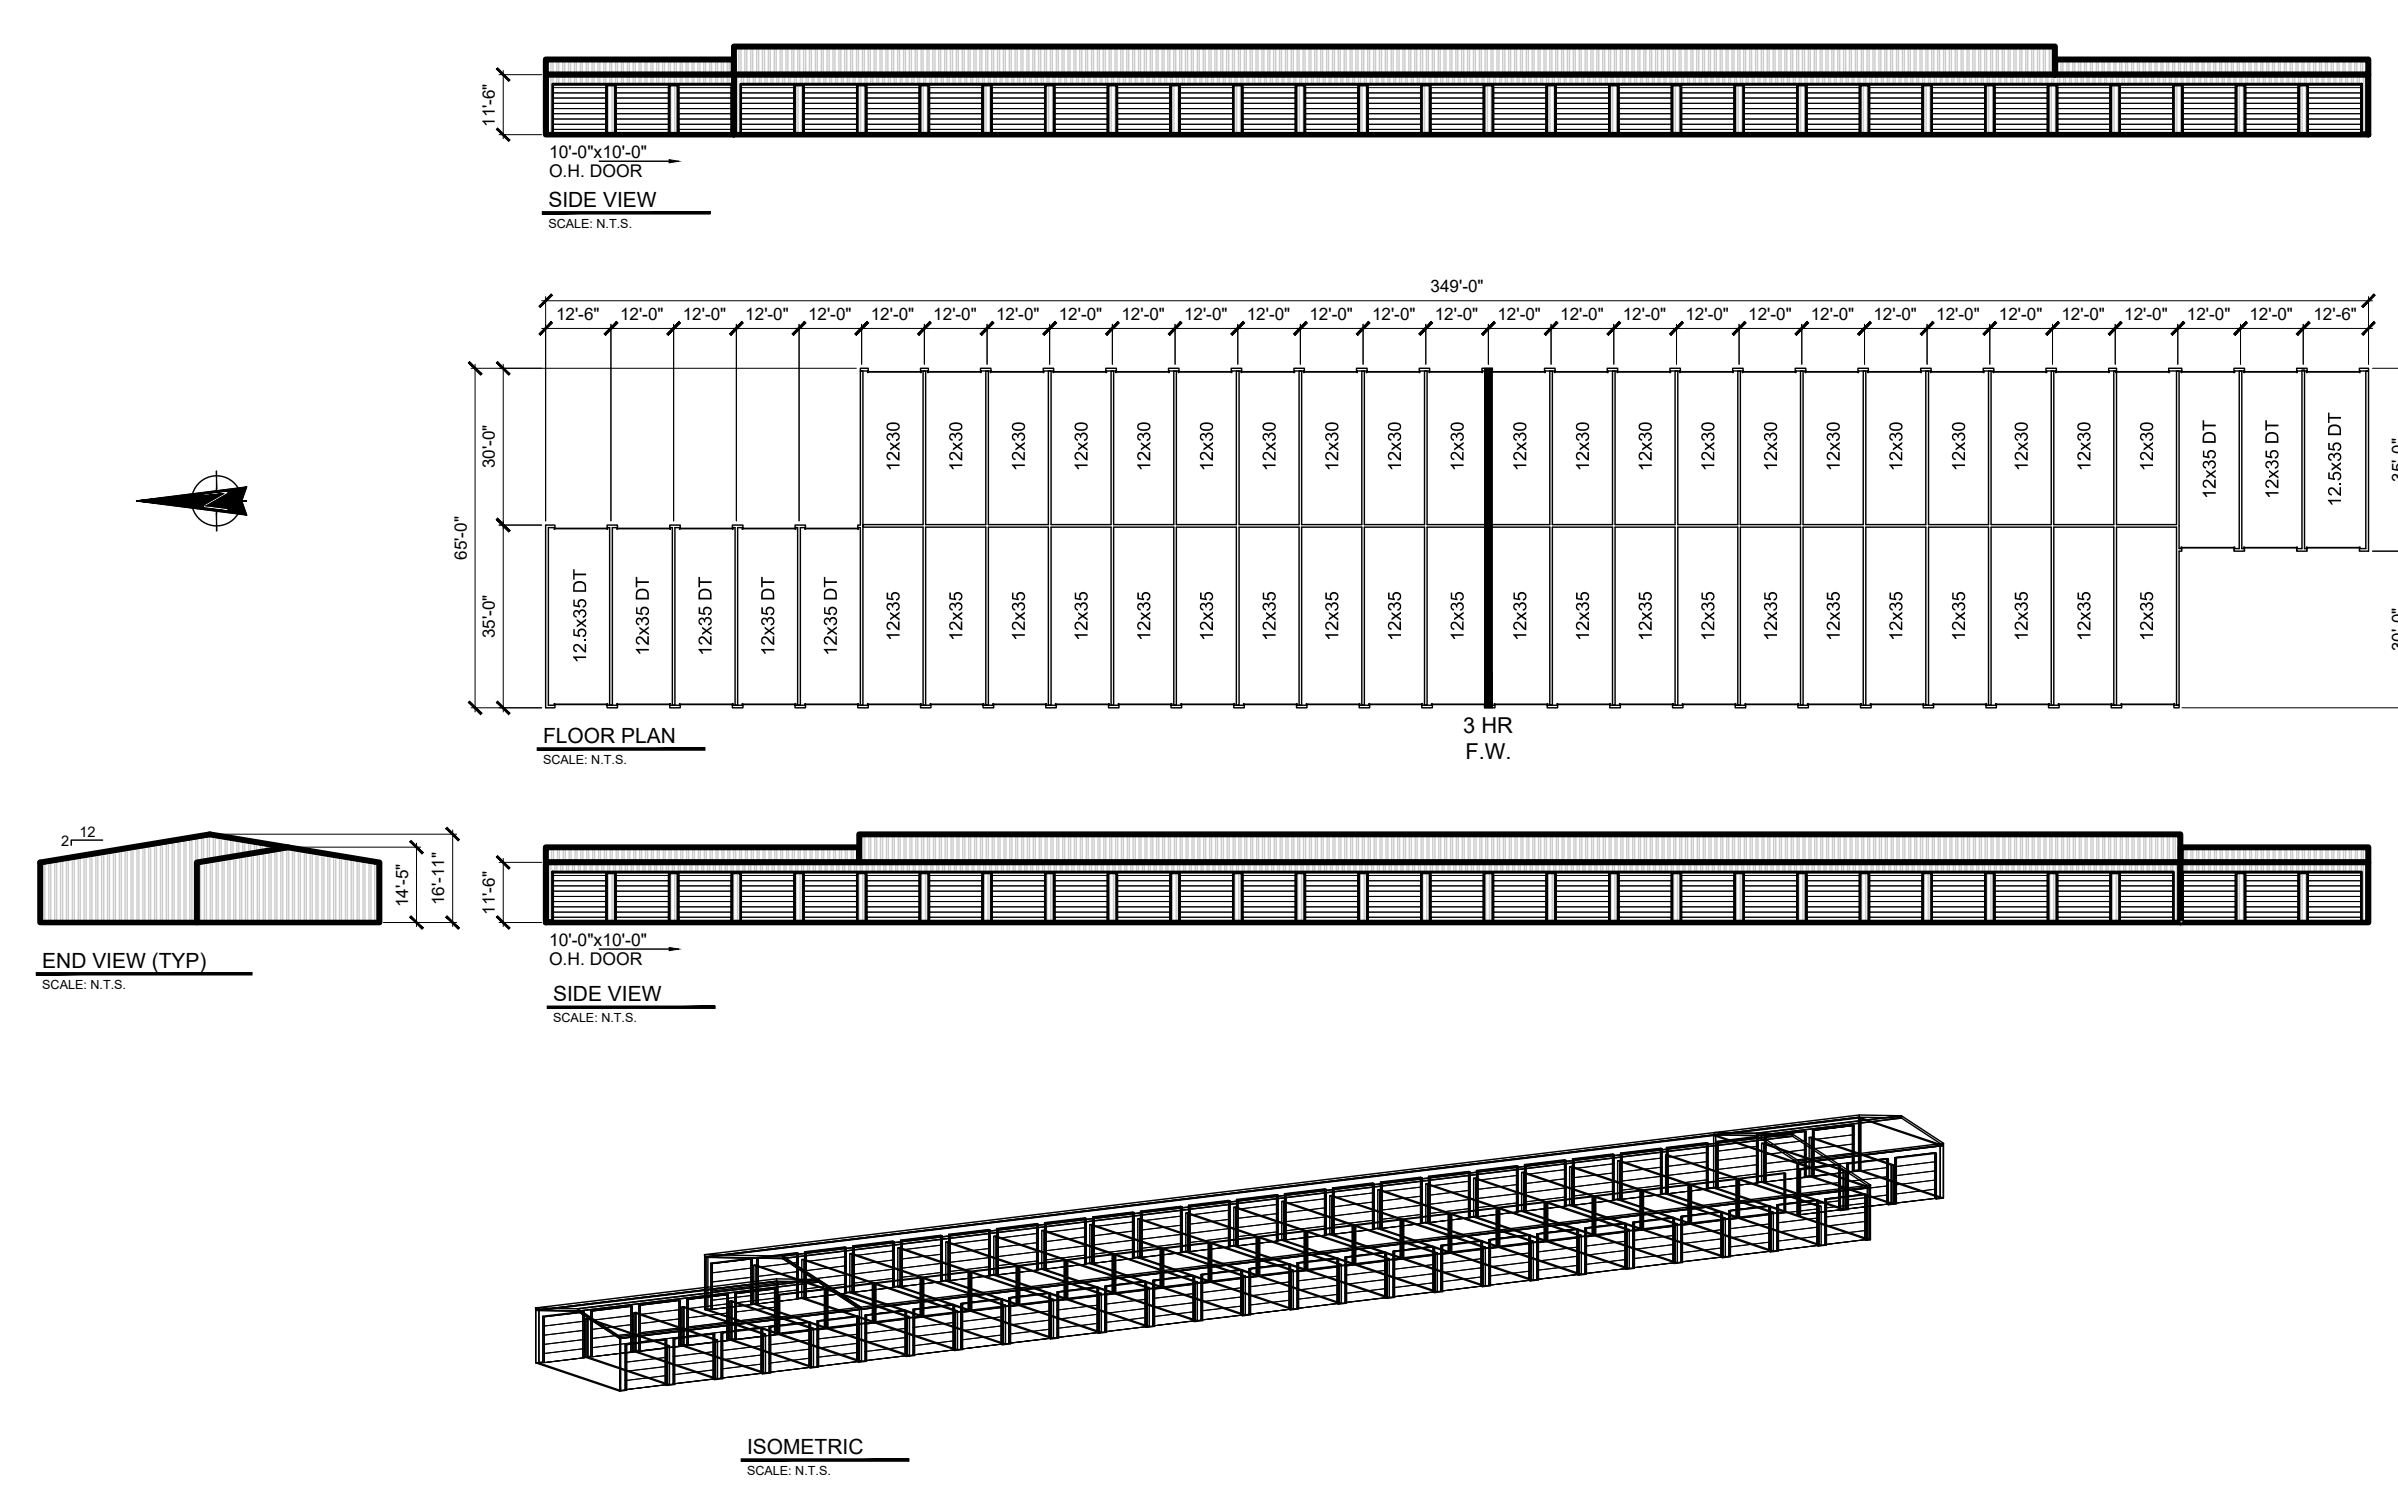

### BUILDING 4

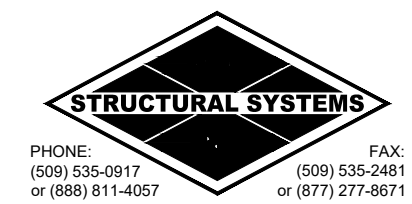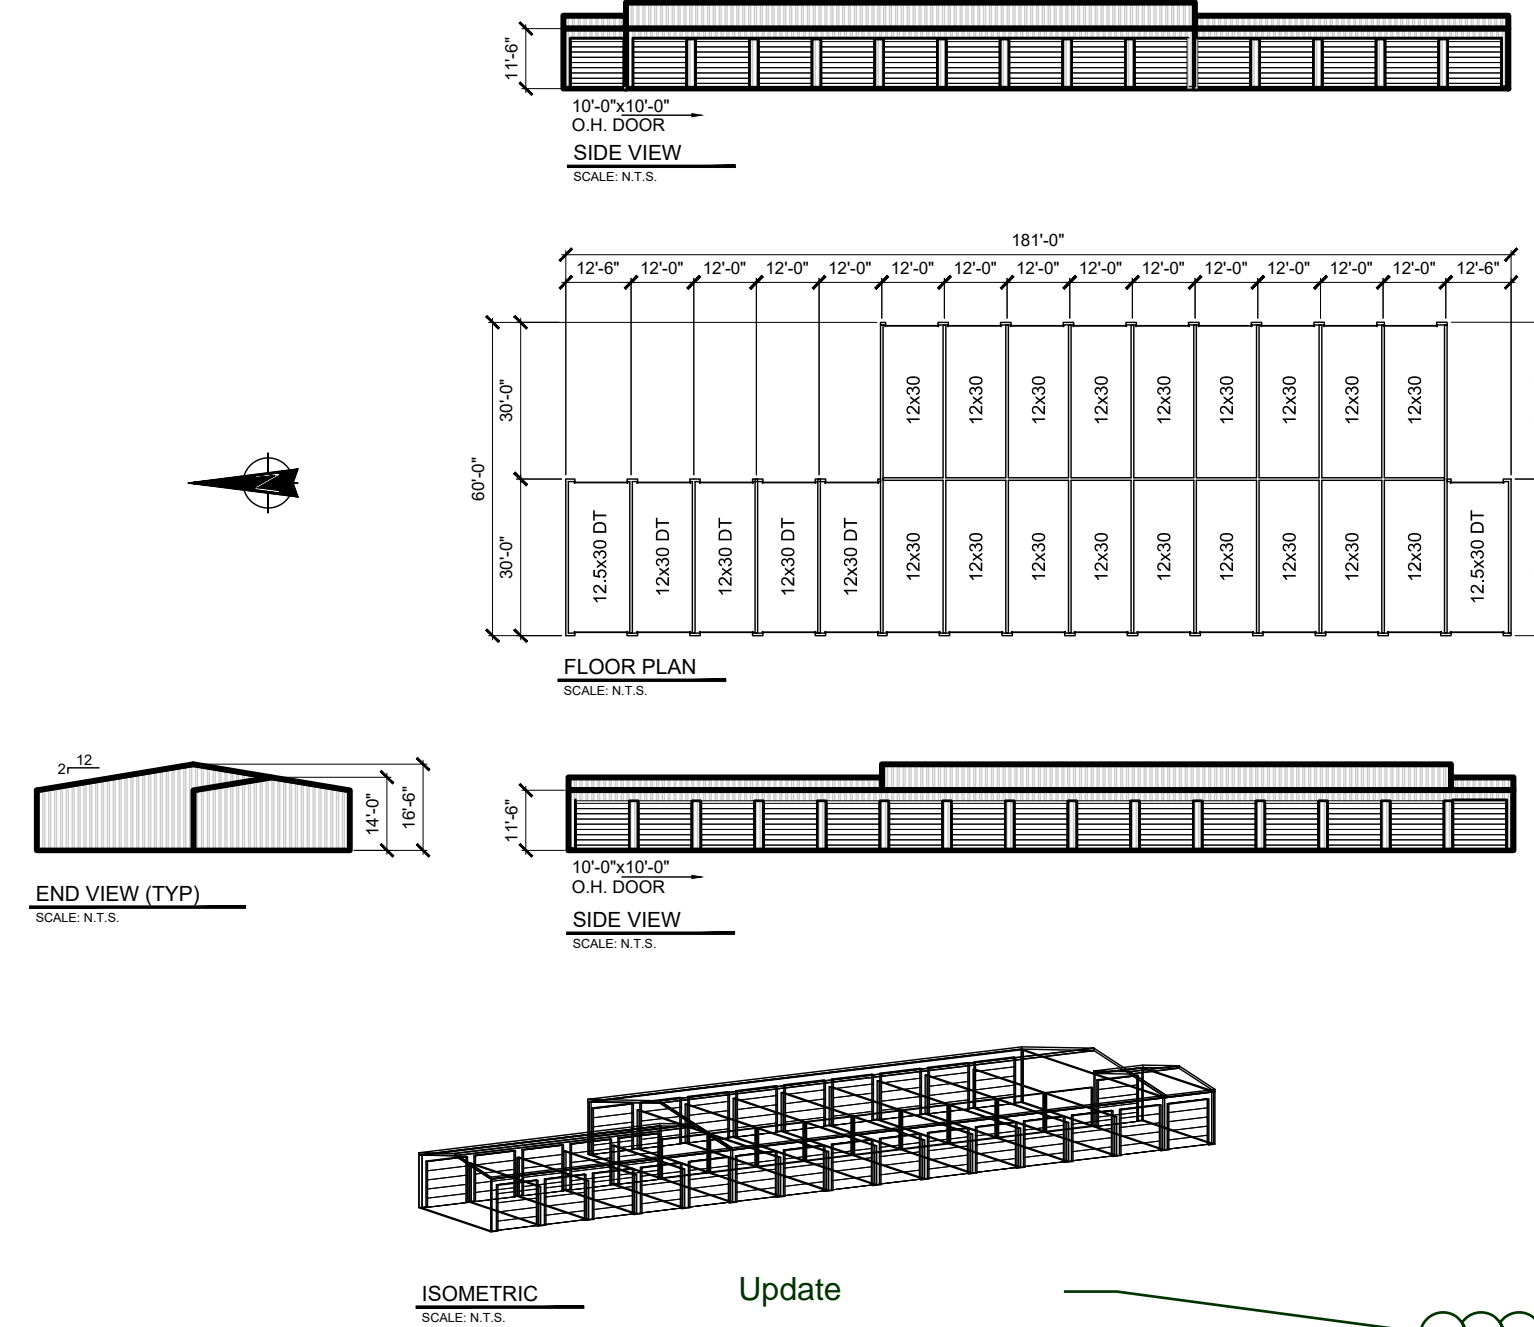


PCD FILE NO. PPR1919



REV. NO.	DESCRIPTION	DATE
1	LANDSCAPE AND HANDICAP REVISIONS	10/24/2019
2	VALUE ENGINEERING & PIKE PEAK BUILDING REVISIONS	12/08/2019

SITE DEVELOPMENT PLAN  
**MONUMENT STEEL STRUCTURES**  
 STORAGE BUILDINGS  
 18910 BASE CAMP ROAD  
 MONUMENT, COLORADO

 

PROJ NO: SSA  
 ENG :  
 CHKD:  
 DATE: 10/24/2019

SHEET NUMBER  
**BD 3**  
 8 OF 9