


ADA EXHIBIT

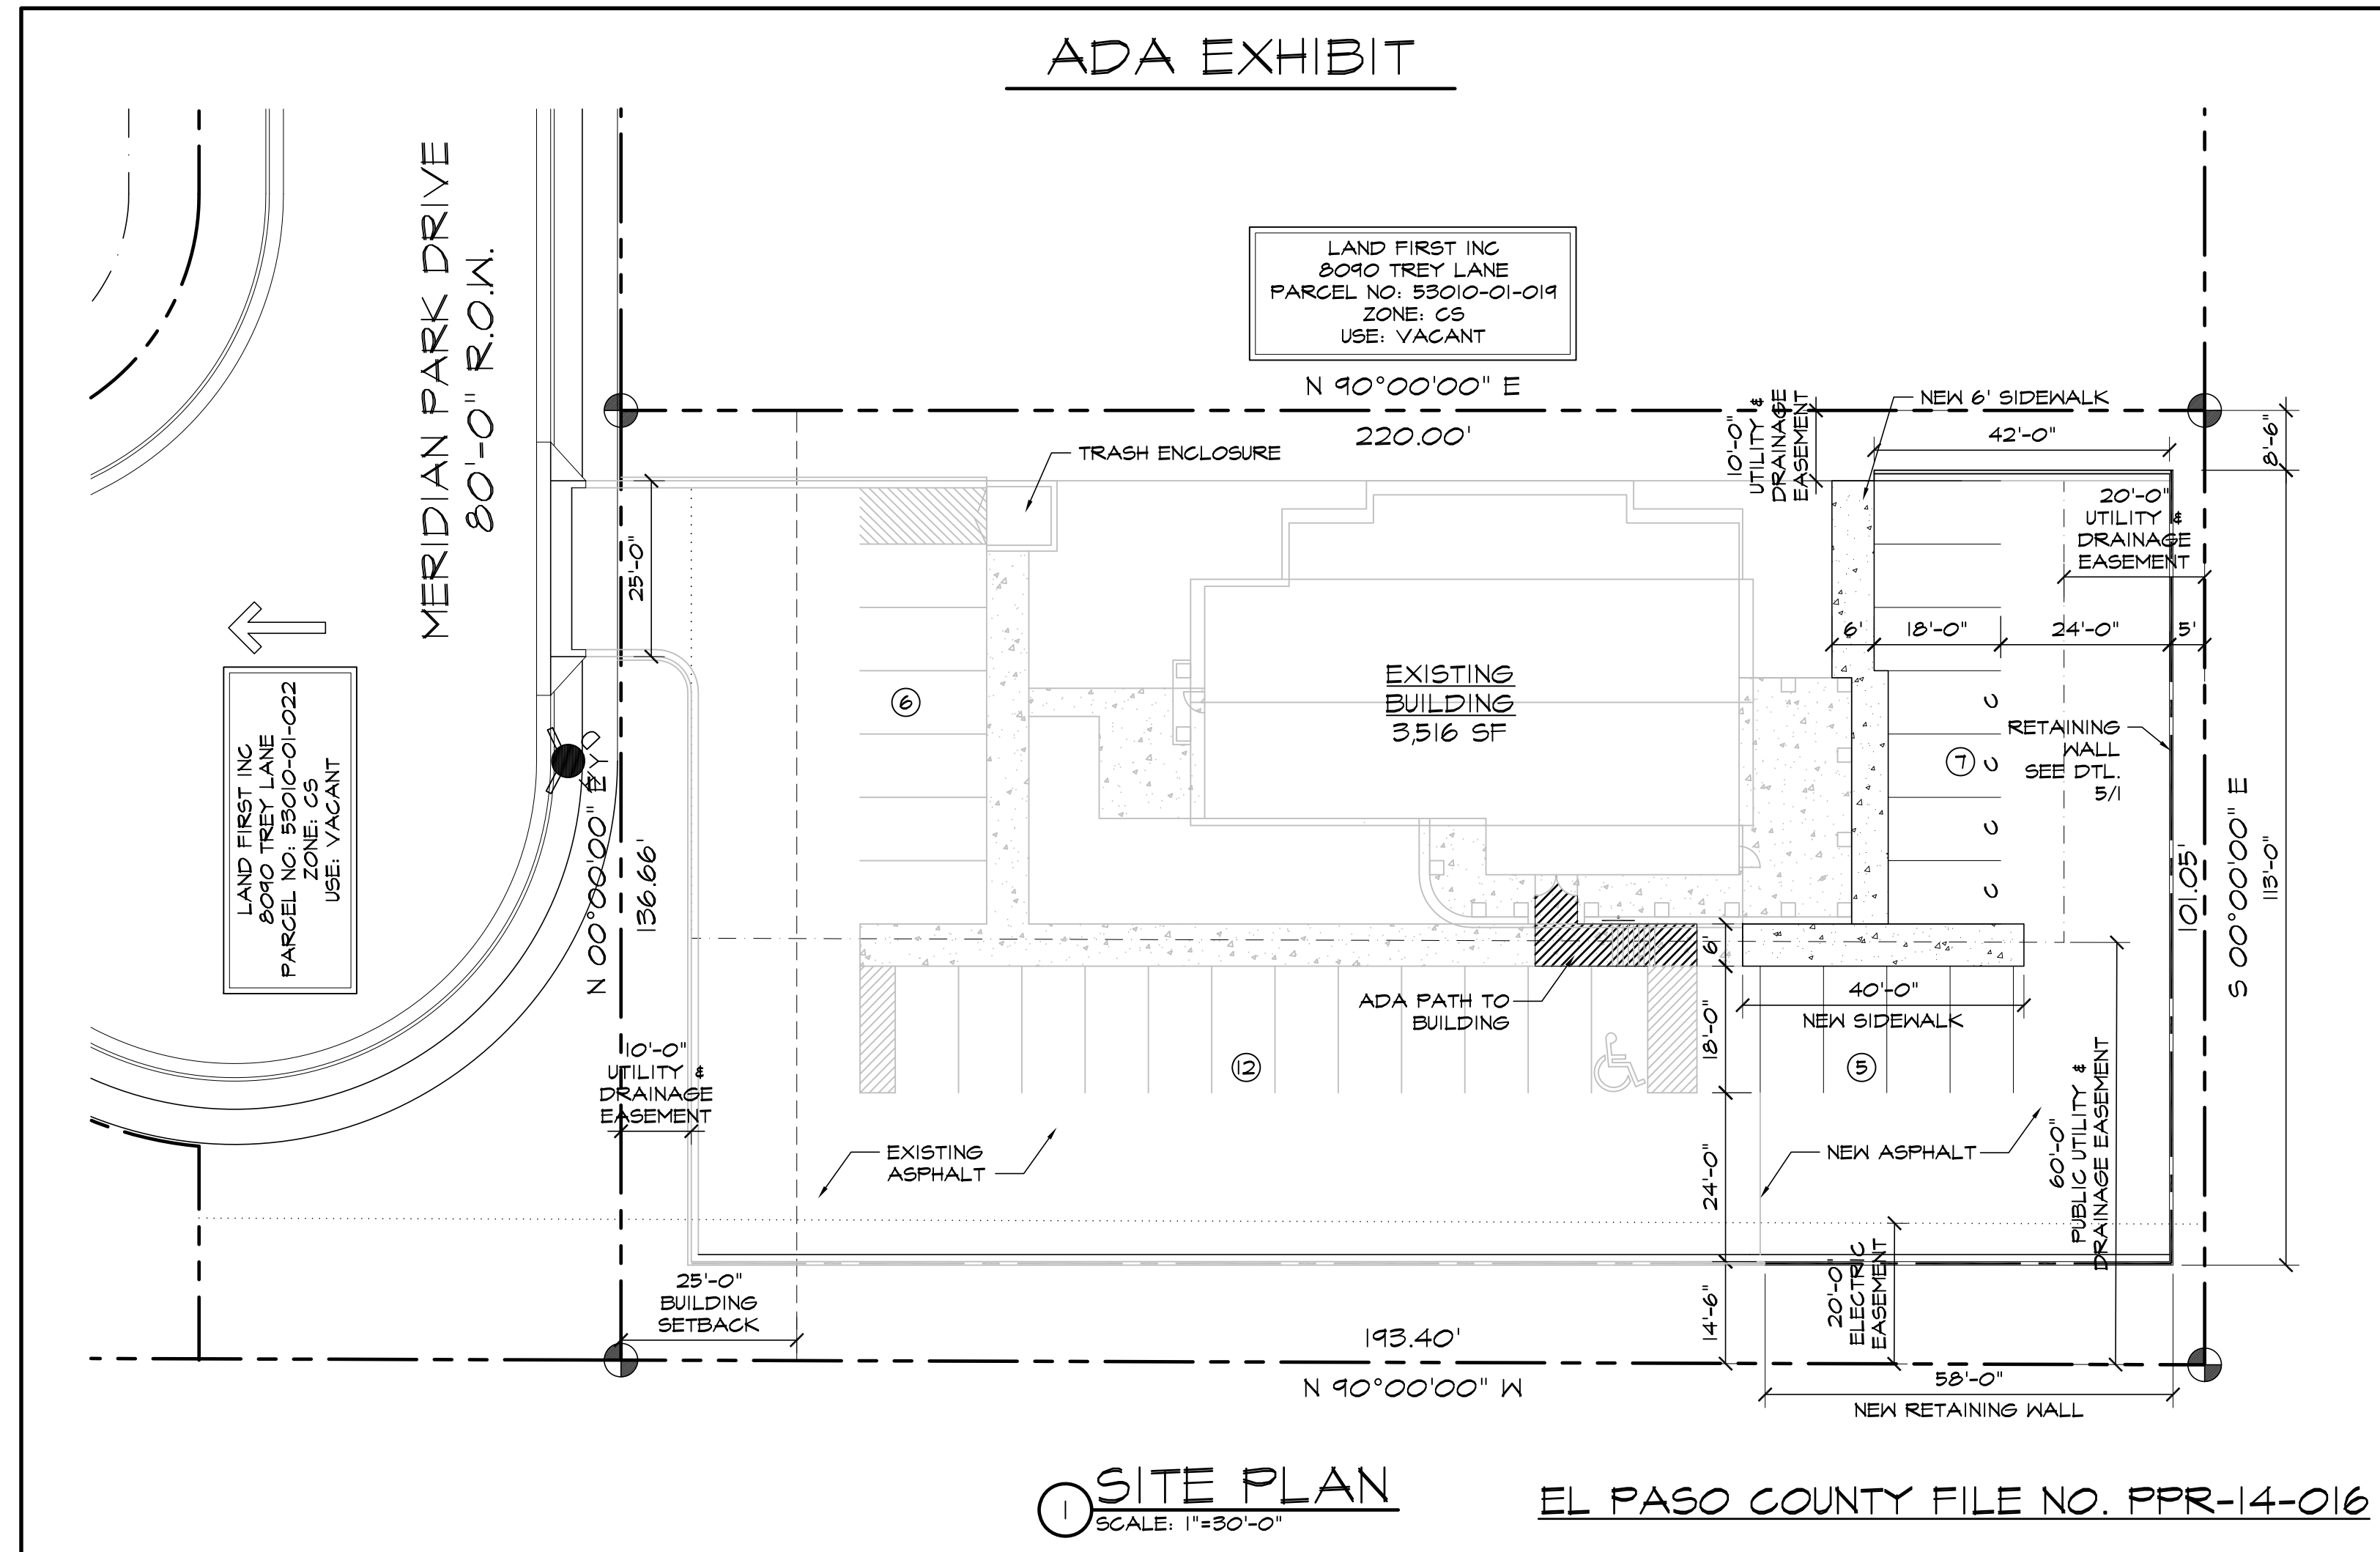

① SITE PLAN
SCALE: 1"=30'-0"

EL PASO COUNTY FILE NO. PPR-14-016