



**JOHN DAVIS  
DESIGN GROUP**

**ARCHITECTS  
INTERIORS  
PLANNERS**

176 TALAMINE COURT  
SUITE 100  
COLORADO SPRINGS,  
COLORADO 80907  
P 719/528-1177  
F 719/444-8409

DO NOT SCALE  
DRAWINGS FOR  
CONSTRUCTION  
PURPOSES


THESE DRAWINGS ARE THE PROPERTY OF  
JOHN DAVIS DESIGN GROUP. NO PART OF  
THESE DRAWINGS IS TO BE REPRODUCED  
OR TRANSMITTED IN ANY FORM OR BY  
ANY MEANS, ELECTRONIC OR MECHANICAL,  
INCLUDING PHOTOCOPYING, RECORDING,  
OR BY ANY INFORMATION STORAGE AND  
RETRIEVAL SYSTEM, WITHOUT THE  
WRITTEN PERMISSION OF JOHN DAVIS  
DESIGN GROUP.

EXTERIOR ELEVATIONS - BUILDING "A"  
**NEW METAL BUILDINGS FOR:  
KENSHIN MARTIAL ARTS  
COMPLEX**  
0 MERIDIAN ROAD  
FALCON, COLORADO 80831


PROJECT NO. 202130  
DATE OCTOBER 9, 2021  
DRAWN BY JRD  
CHECKED JRD  
APPROVED JRD  
REVISED

SHEET

**A5.1**

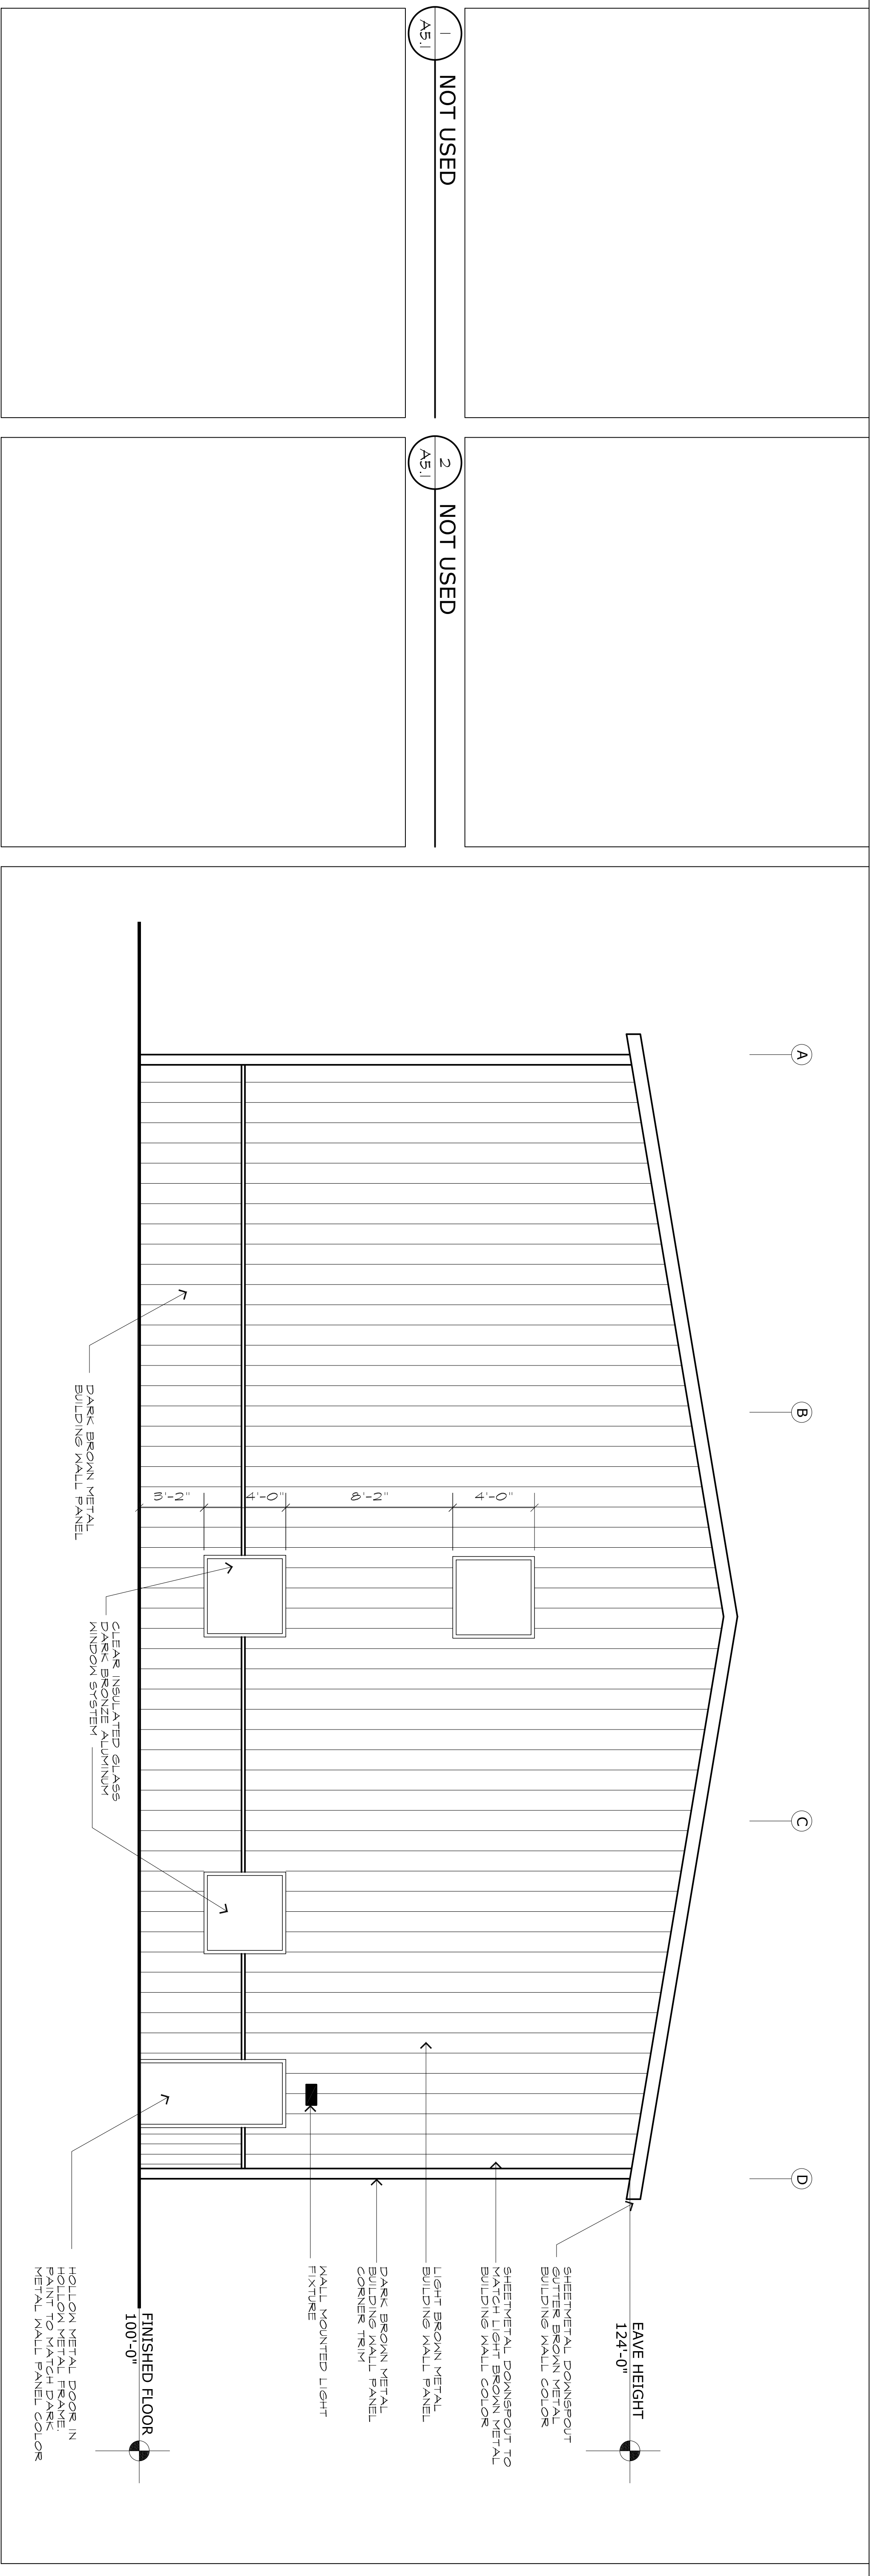

7 NOT USED  
8 NOT USED  
9 **NORTH ELEVATION - BUILDING "A"**  
SCALE: 1/4"=1'-0"

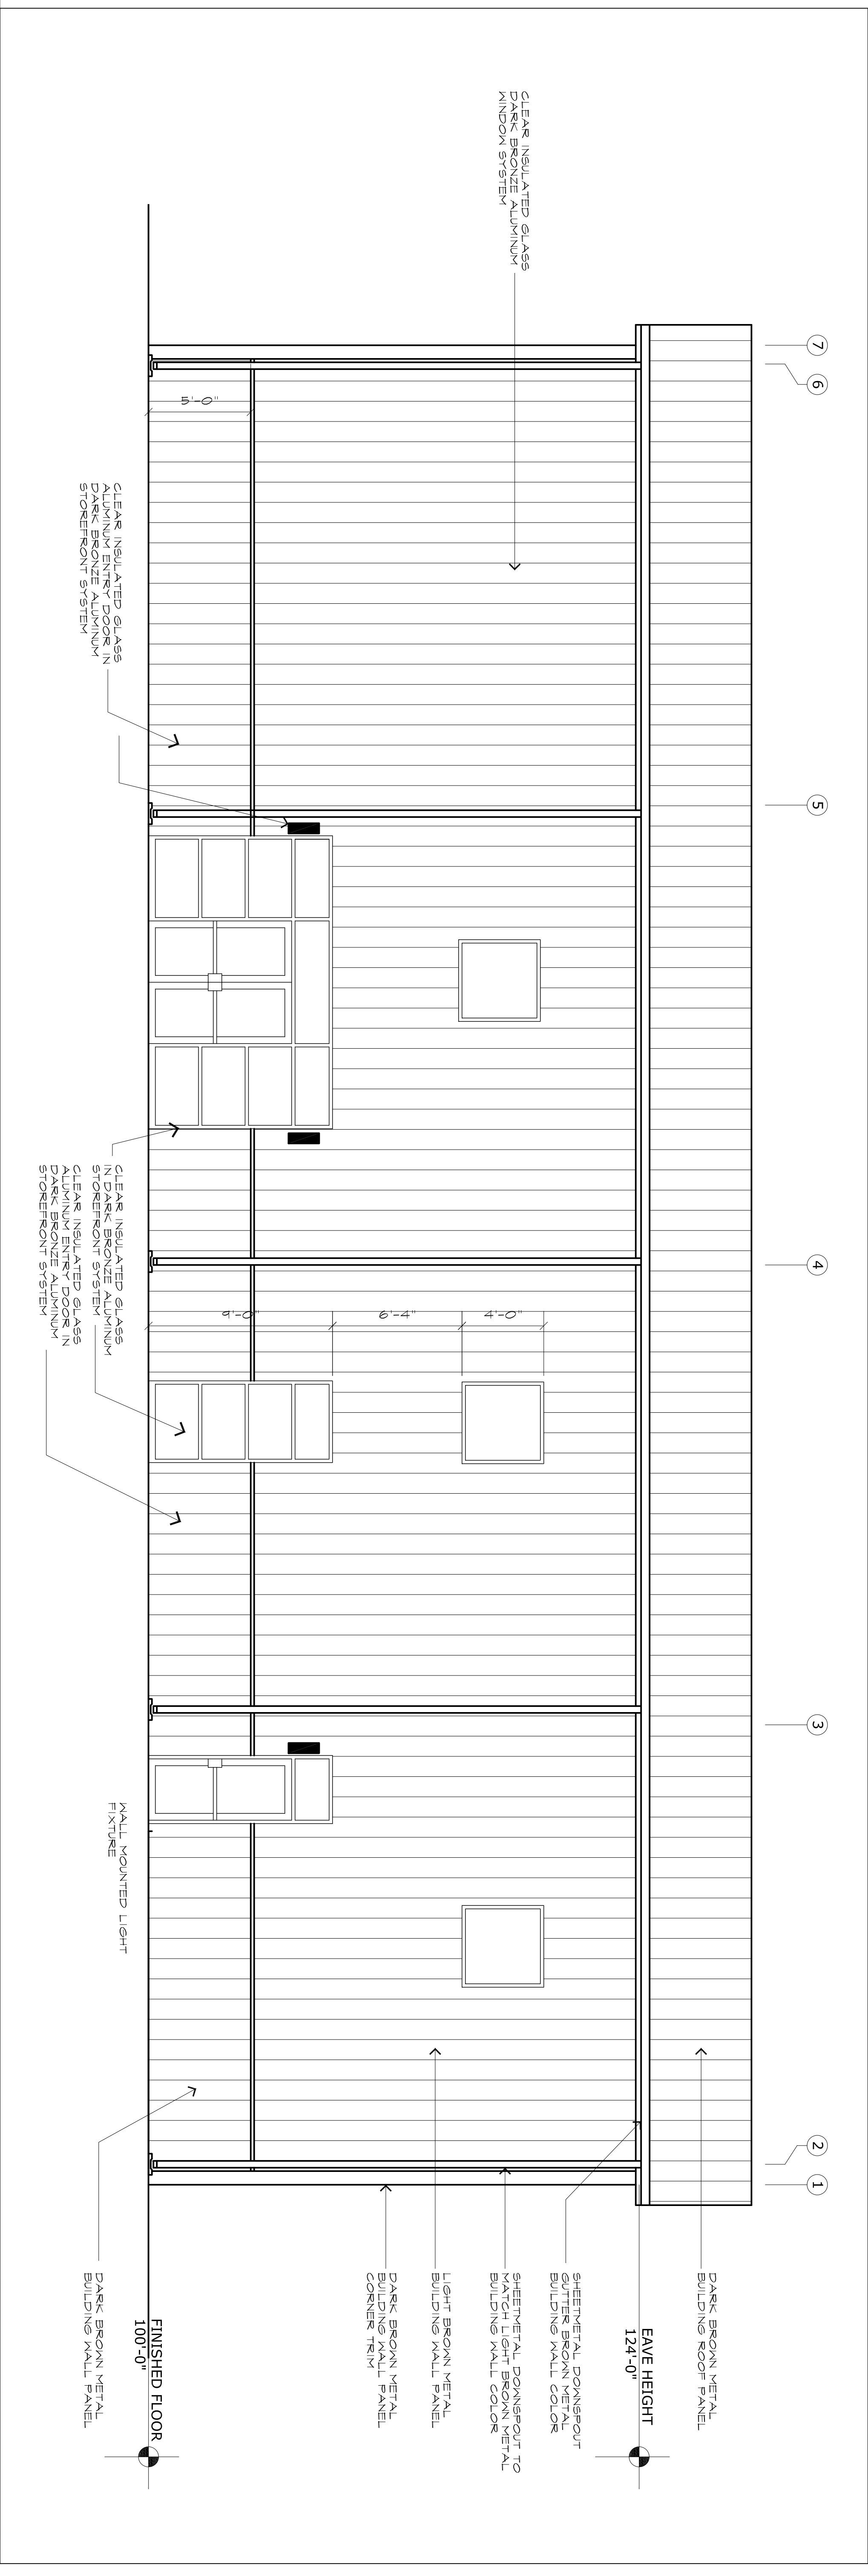

14 **WEST ELEVATION - BUILDING "A"**  
SCALE: 1/4"=1'-0"

**A5.1**



JOHN DAVIS  
DESIGN GROUP

ARCHITECTS  
INTERIORS  
PLANNERS

176 TALAMINE COURT  
SUITE 100  
COLORADO SPRINGS,  
COLORADO 80907  
P 719/528-1177  
F 719/444-8409

DO NOT SCALE  
DRAWINGS FOR  
CONSTRUCTION  
PURPOSES


THESE DRAWINGS ARE THE PROPERTY OF  
JOHN DAVIS DESIGN GROUP AND ARE TO BE  
USED ONLY FOR THE PROJECT AND  
REPRODUCED AND USED FOR THE PROJECT  
OTHER PROJECTS.

EXTERIOR ELEVATIONS - BUILDING "A"  
**NEW METAL BUILDINGS FOR:  
KENSIN MARTIAL ARTS  
COMPLEX**  
0 MERIDIAN ROAD  
FALCON, COLORADO 80831


PROJECT NO. 202130  
DATE OCTOBER 9, 2021  
DRAWN BY JRD  
CHECKED JRD  
APPROVED JRD  
REVISED

SHEET

A5.2

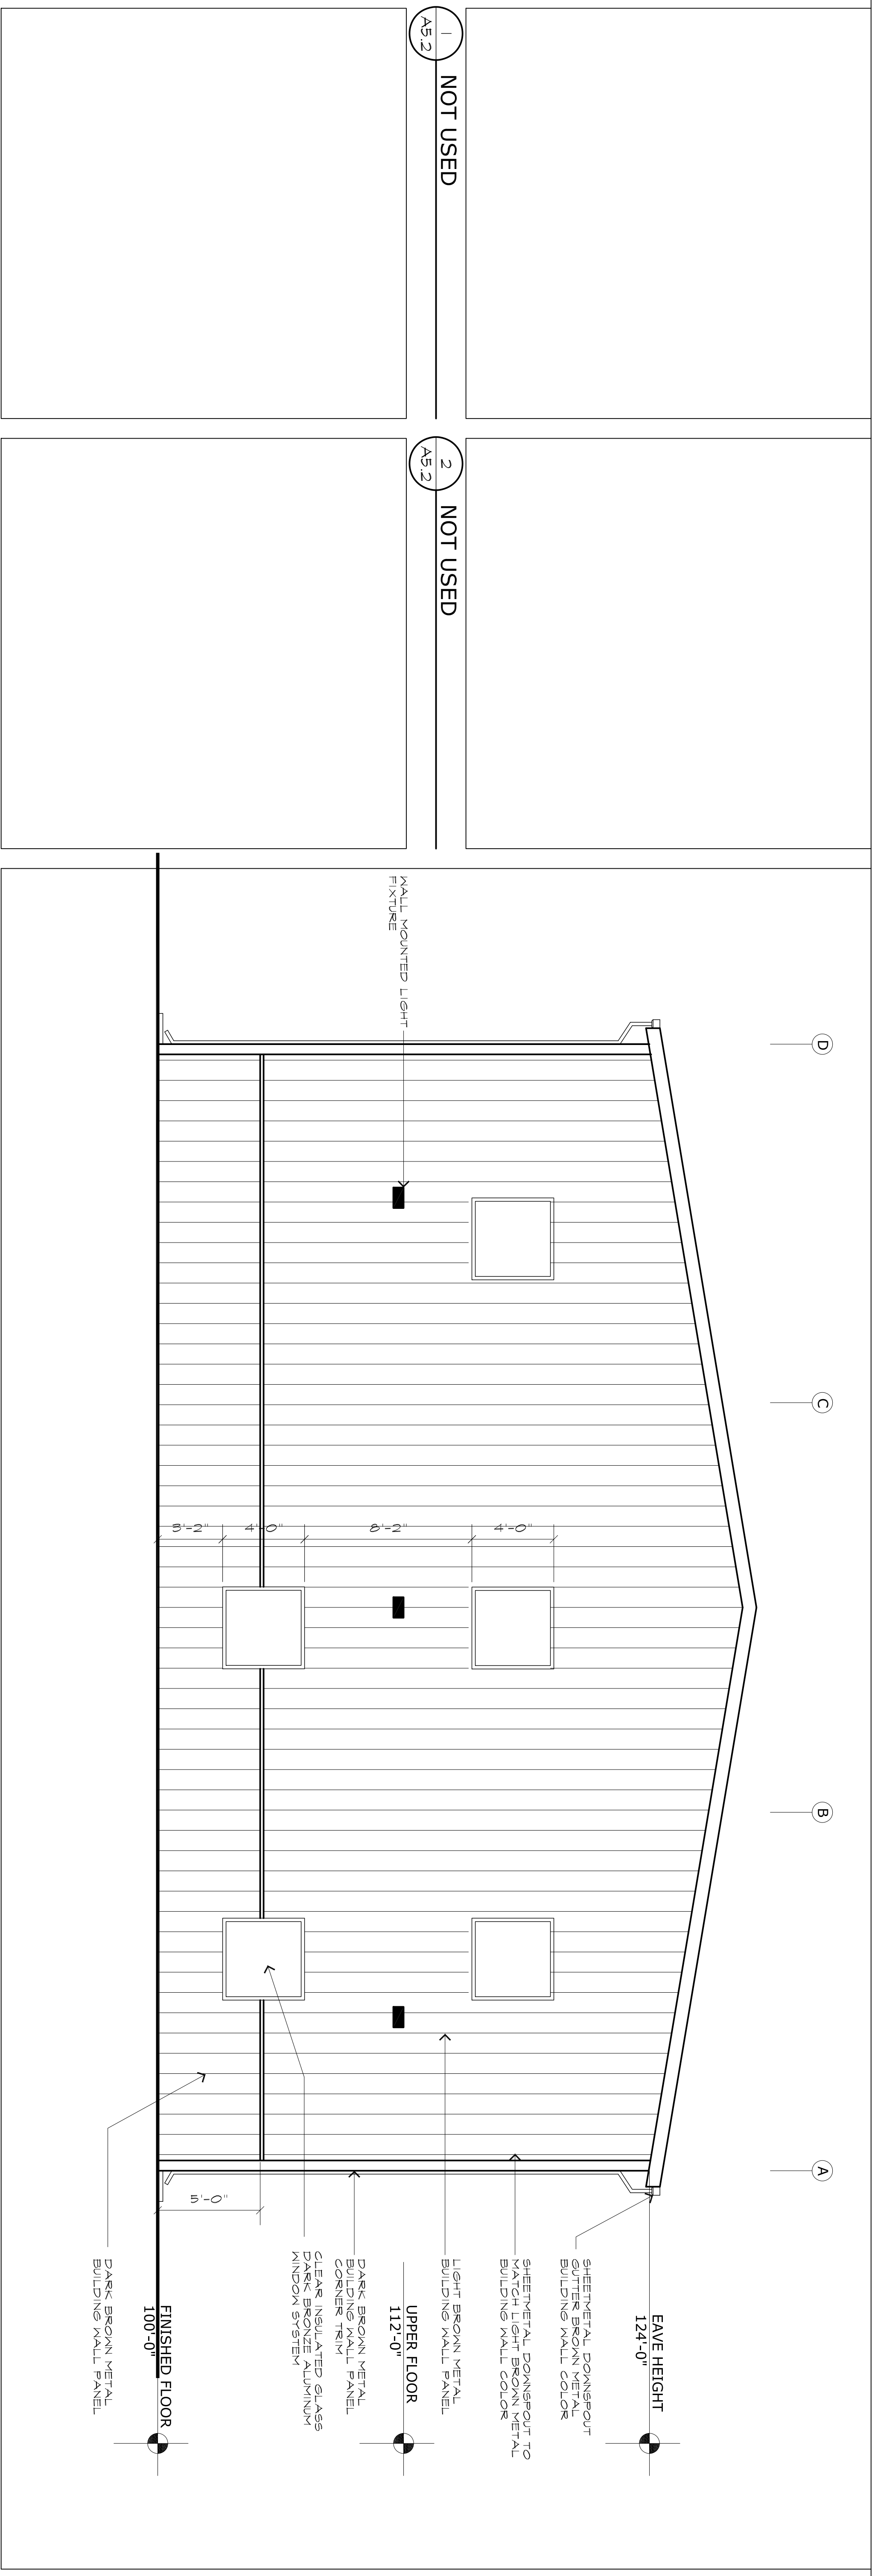

7 NOT USED  
8 NOT USED  
9 SOUTH ELEVATION - BUILDING "A"  
SCALE: 1/4"=1'-0"

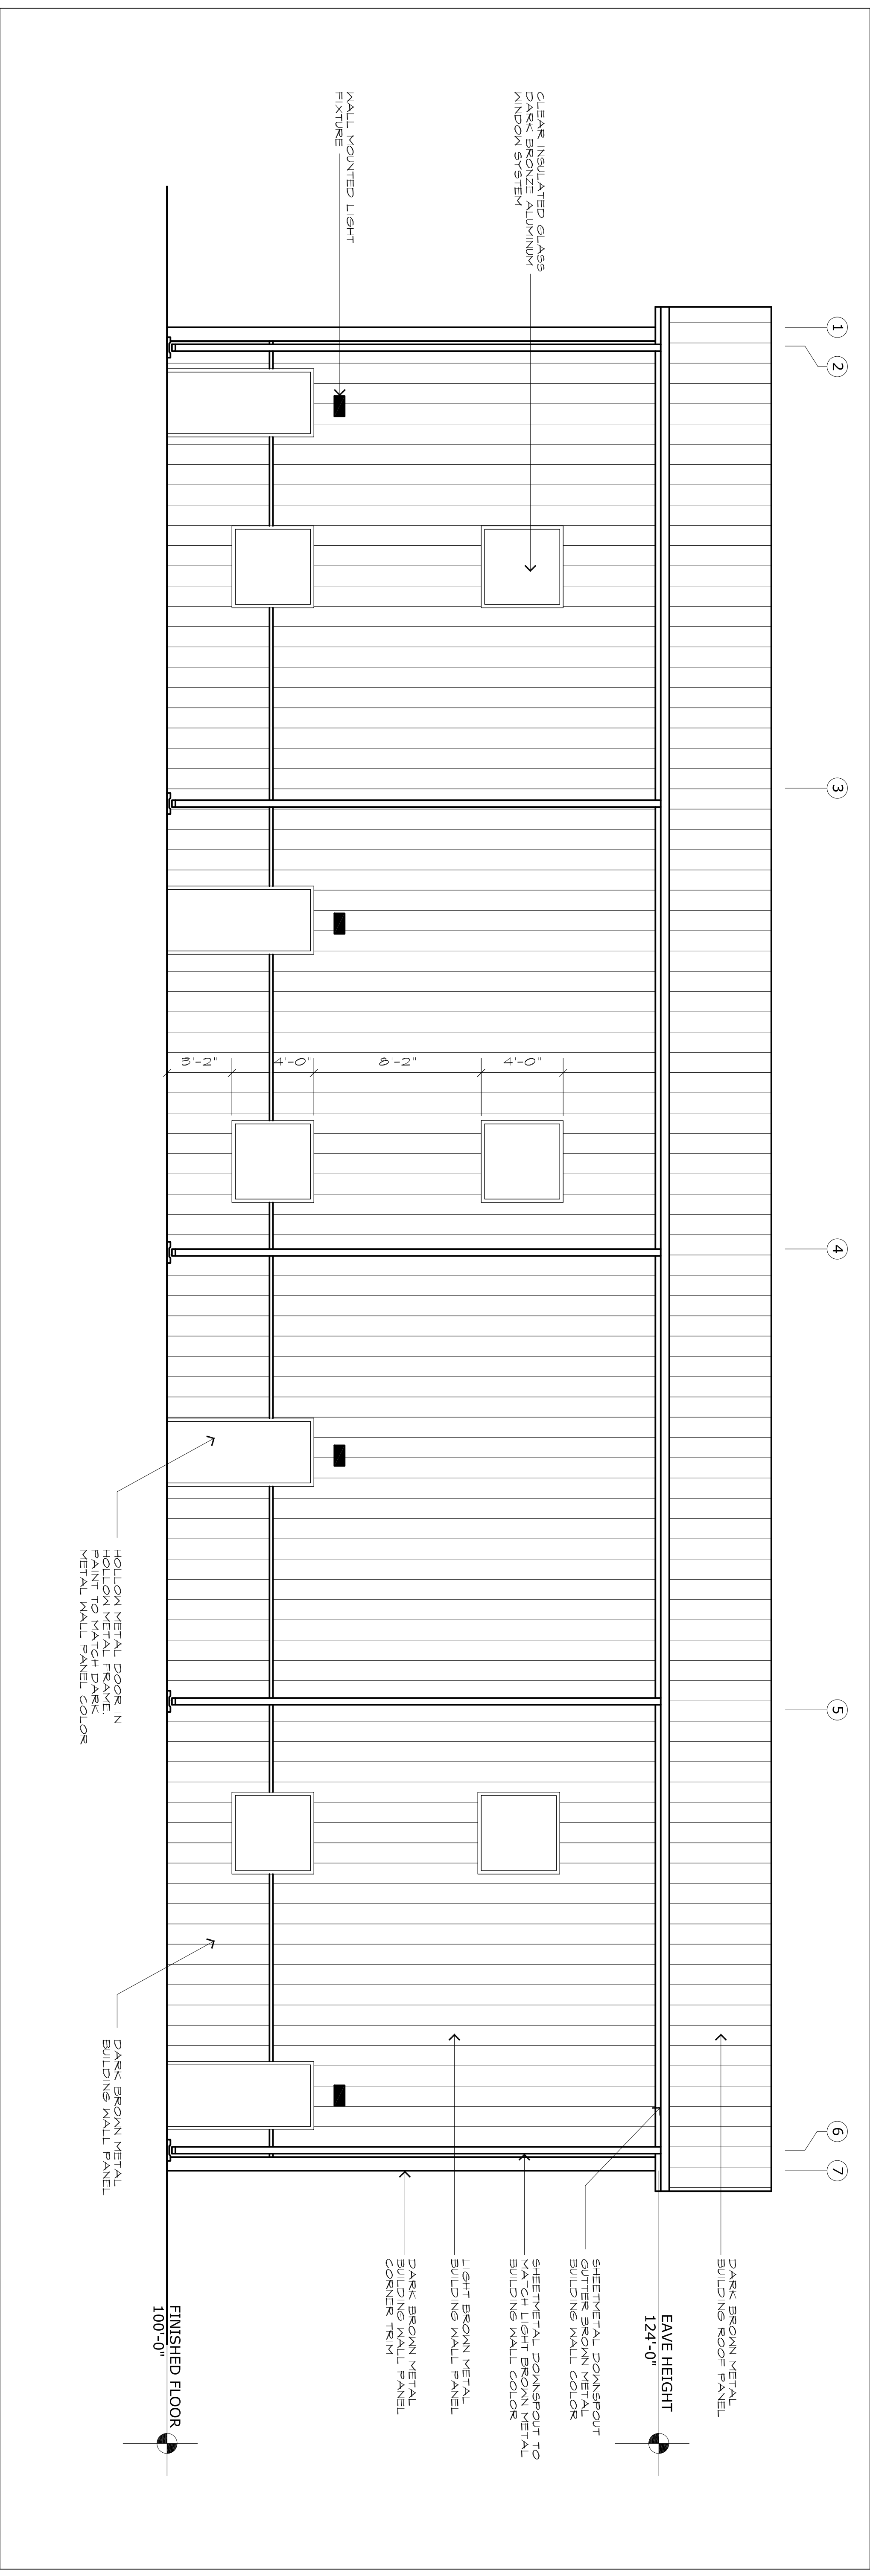

19 EAST ELEVATION - BUILDING "A"  
SCALE: 1/4"=1'-0"

DO NOT SCALE  
DRAWINGS FOR  
CONSTRUCTION  
PURPOSES

THESE DRAWINGS ARE THE PROPERTY OF  
JOHN DAVIS DESIGN GROUP. NO PART OF  
THESE DRAWINGS OR ANY INFORMATION  
HEREIN IS TO BE REPRODUCED OR  
TRANSMITTED IN ANY FORM OR BY  
ANY MEANS, ELECTRONIC OR MECHANICAL,  
INCLUDING PHOTOCOPYING, RECORDING,  
OR BY ANY INFORMATION STORAGE AND  
RETRIEVAL SYSTEM, WITHOUT THE  
WRITTEN PERMISSION OF JOHN DAVIS  
DESIGN GROUP.


1  
A5.3 NOT USED

2  
A5.3 NOT USED

1  
A5.3 NOT USED

2  
A5.3 NOT USED

4  
A5.3 SOUTH ELEVATION - BUILDING "B"  
SCALE: 1/4"=1'-0"

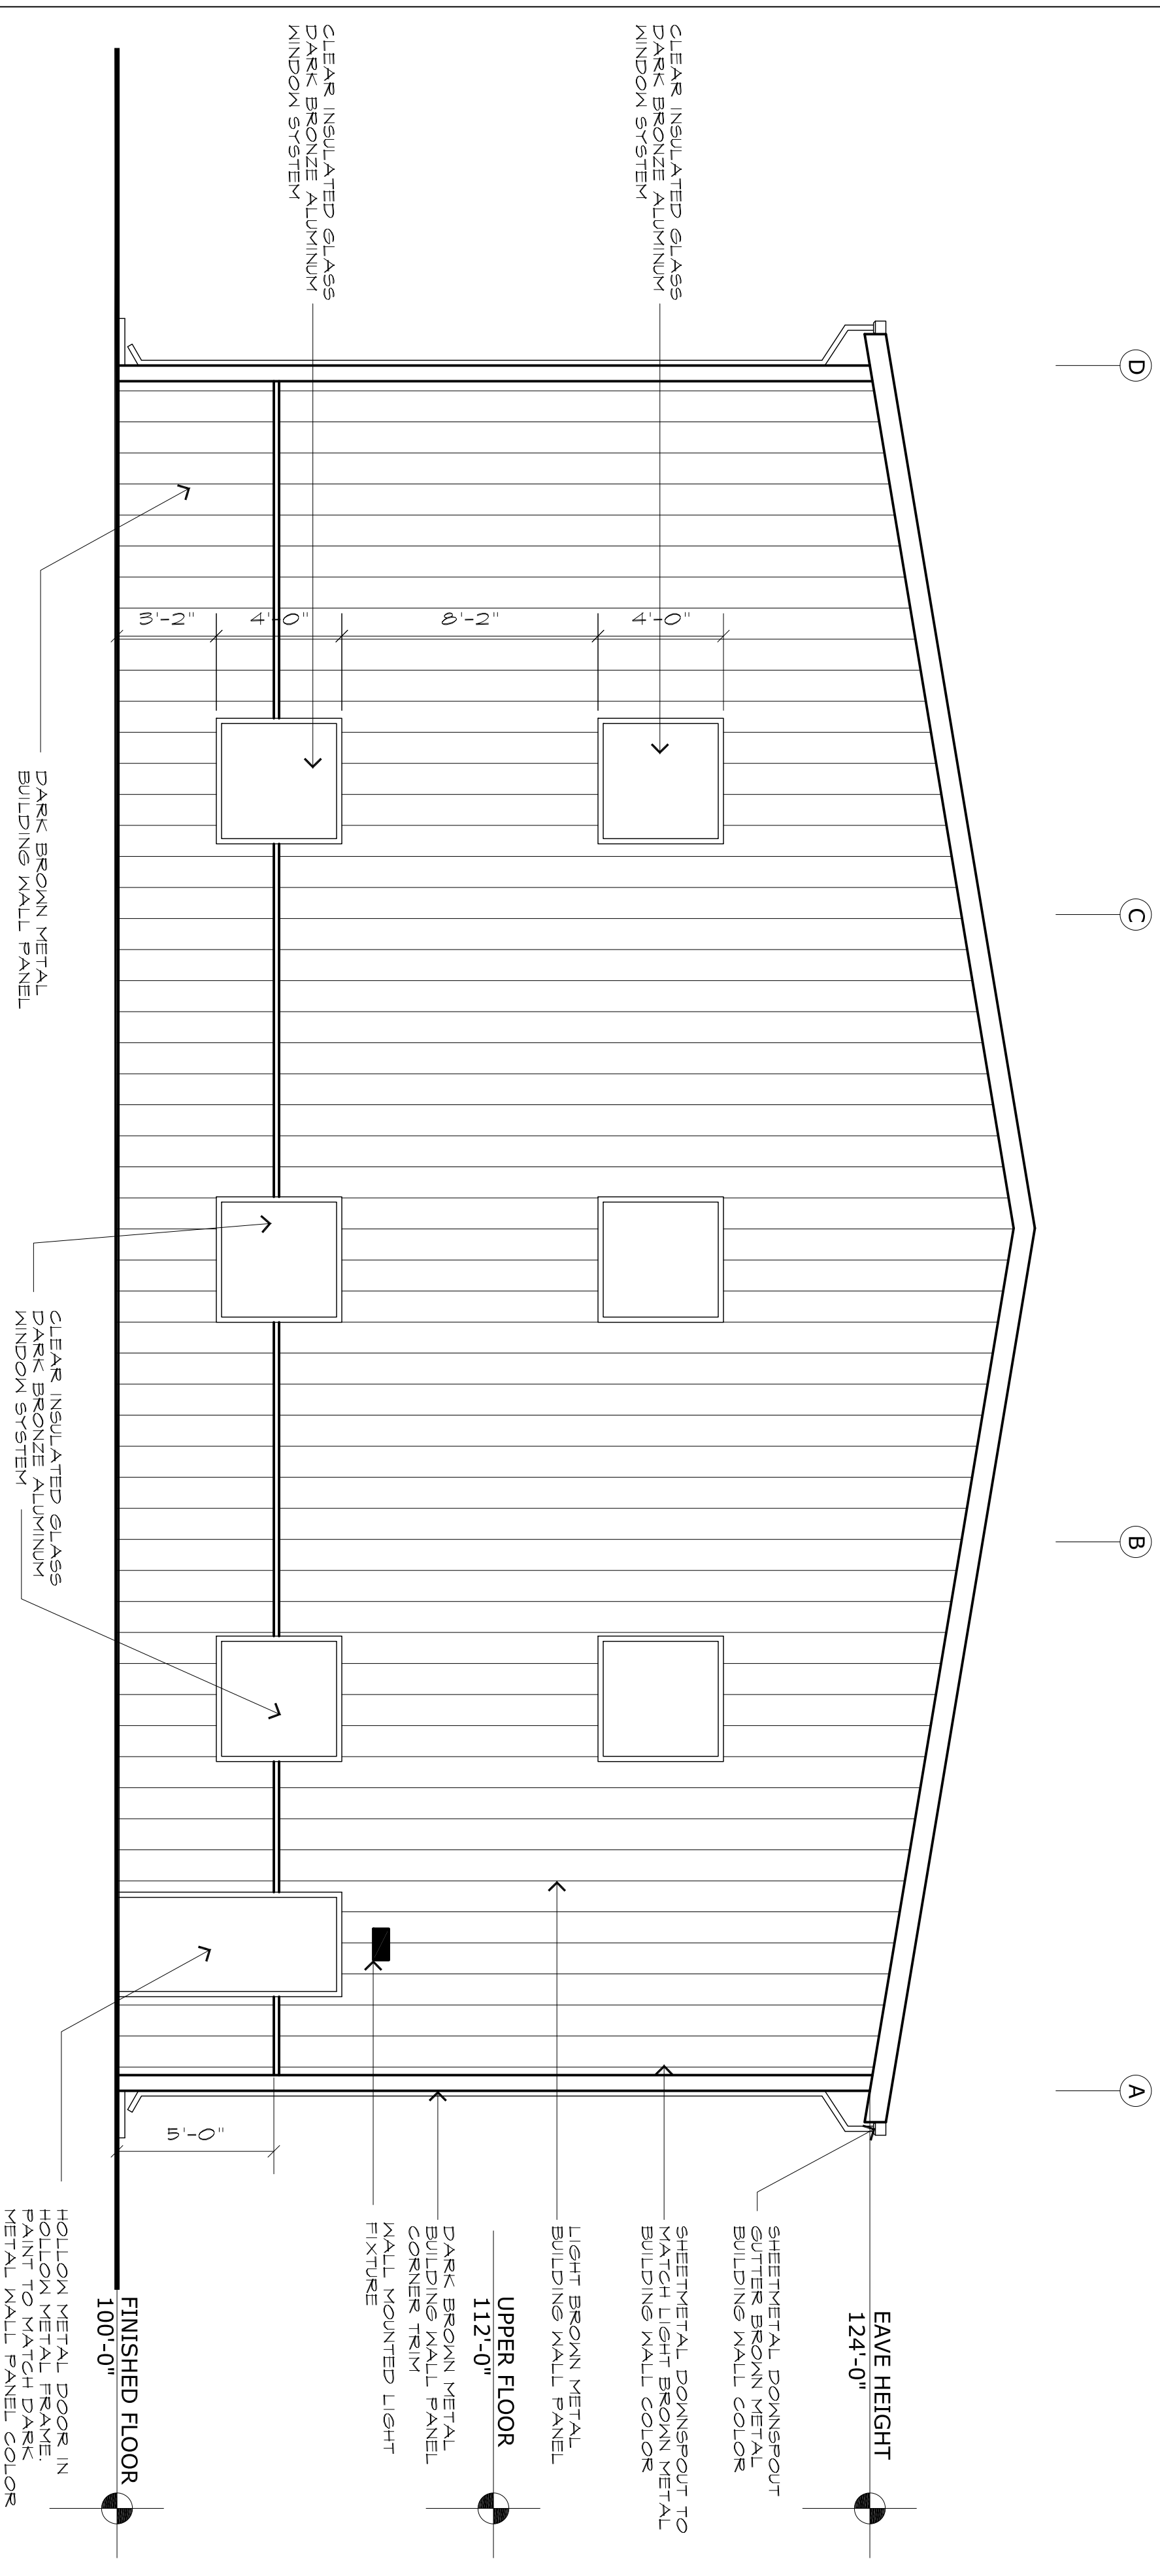

UPPER FLOOR  
112'-0"

UPPER FLOOR  
112'-0"

1 2


3

4

5

6 7

CLEAR INSULATED GLASS  
DARK BRONZE ALUMINUM  
WINDOW SYSTEM

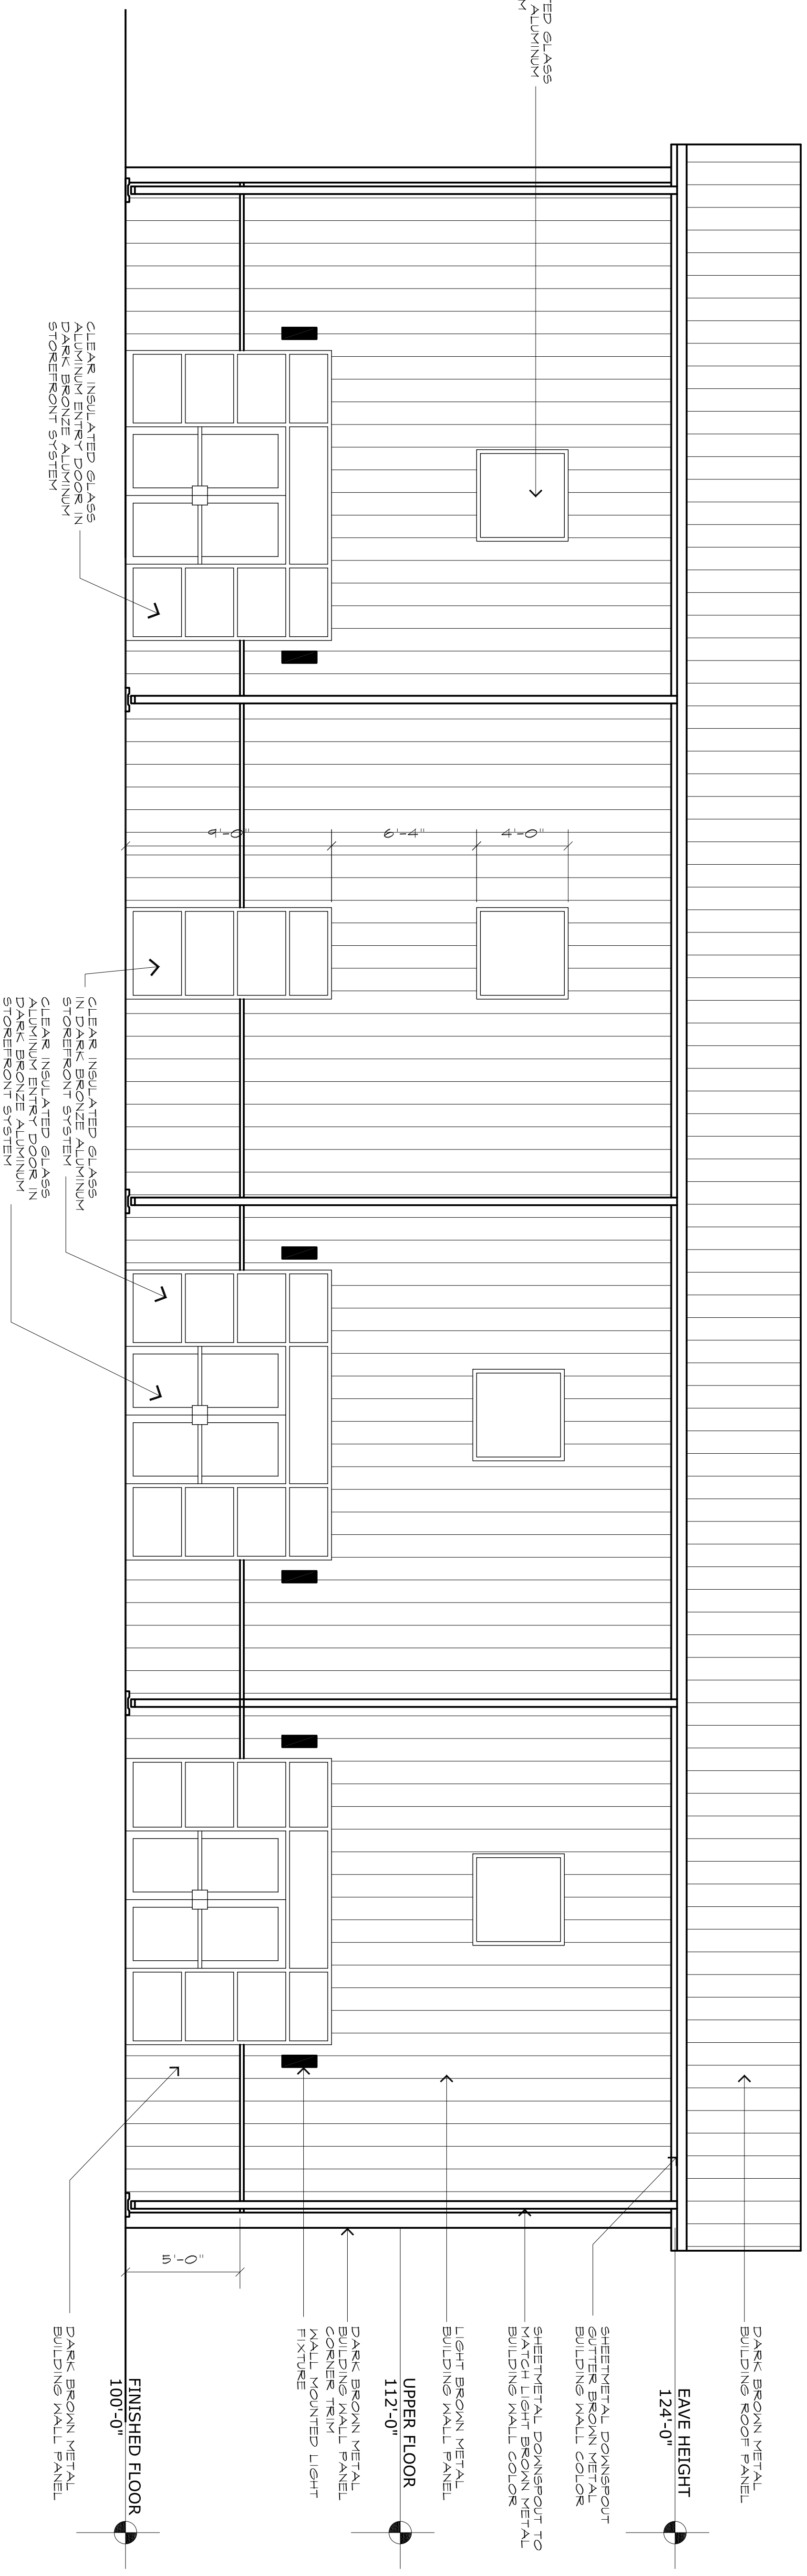

UPPER FLOOR  
112'-0"

UPPER FLOOR  
112'-0"

**JOHN DAVIS  
DESIGN GROUP**

ARCHITECTS  
INTERIORS  
PLANNERS

176 TALAMINE COURT  
SUITE 100  
COLORADO SPRINGS,  
COLORADO 80907  
P 719/528-1177  
F 719/444-8409

DO NOT SCALE  
DRAWINGS FOR  
CONSTRUCTION  
PURPOSES


THESE DRAWINGS ARE THE PROPERTY OF  
JOHN DAVIS DESIGN GROUP AND ARE NOT TO BE  
REPRODUCED OR USED FOR THE PURPOSE  
OF OTHER PROJECTS WITHOUT THE WRITTEN  
CONSENT OF JOHN DAVIS DESIGN GROUP.

EXTERIOR ELEVATIONS - BUILDING "B"  
**NEW METAL BUILDINGS FOR:  
KENSIN MARTIAL ARTS  
COMPLEX**  
0 MERIDIAN ROAD  
FALCON, COLORADO 80831


PROJECT NO. 202130  
DATE OCTOBER 9, 2021  
DRAWN BY AS.4  
CHECKED JRD  
APPROVED JRD  
REVISED

SHEET

**AS.4**

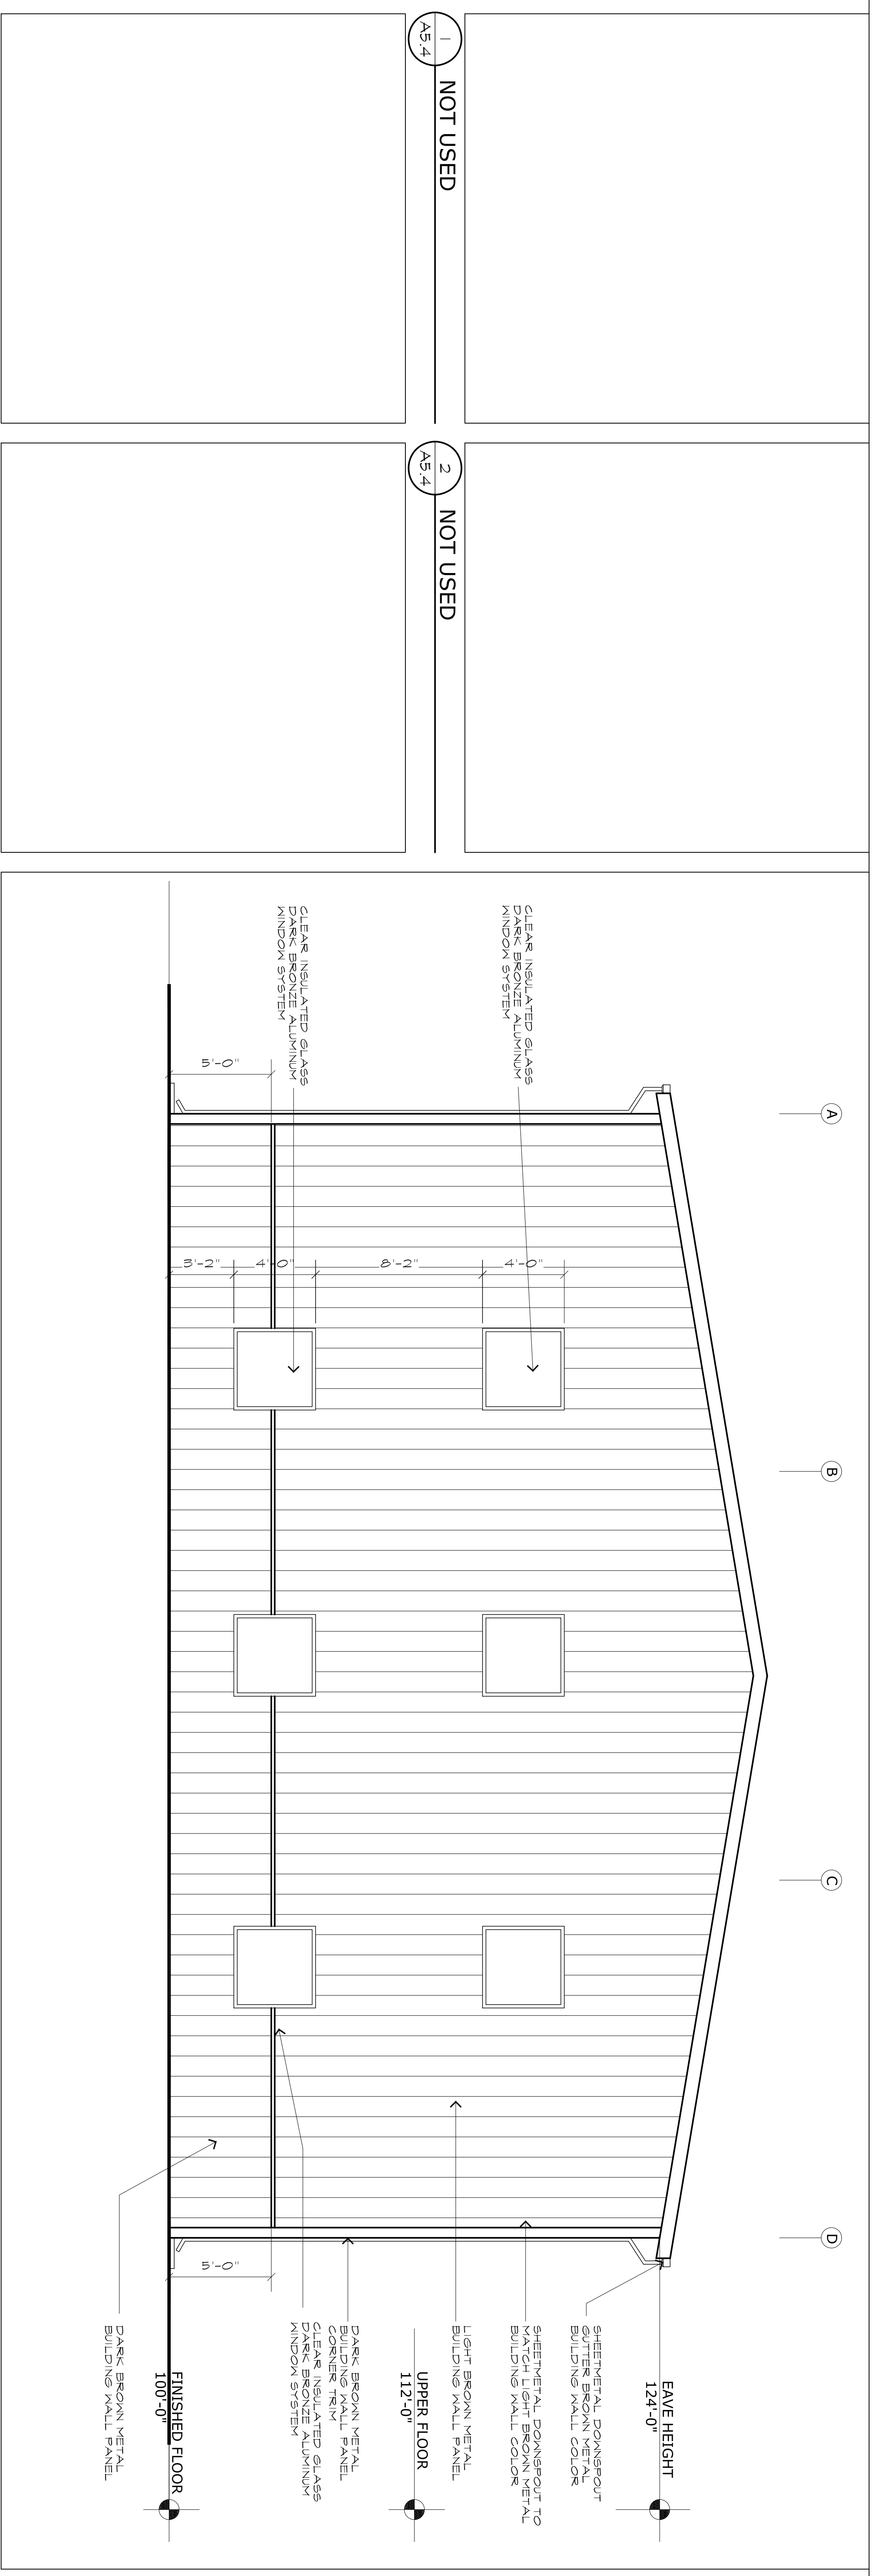

7 NOT USED  
8 NOT USED  
9 NORTH ELEVATION - BUILDING "B"  
SCALE: 1/4"=1'-0"

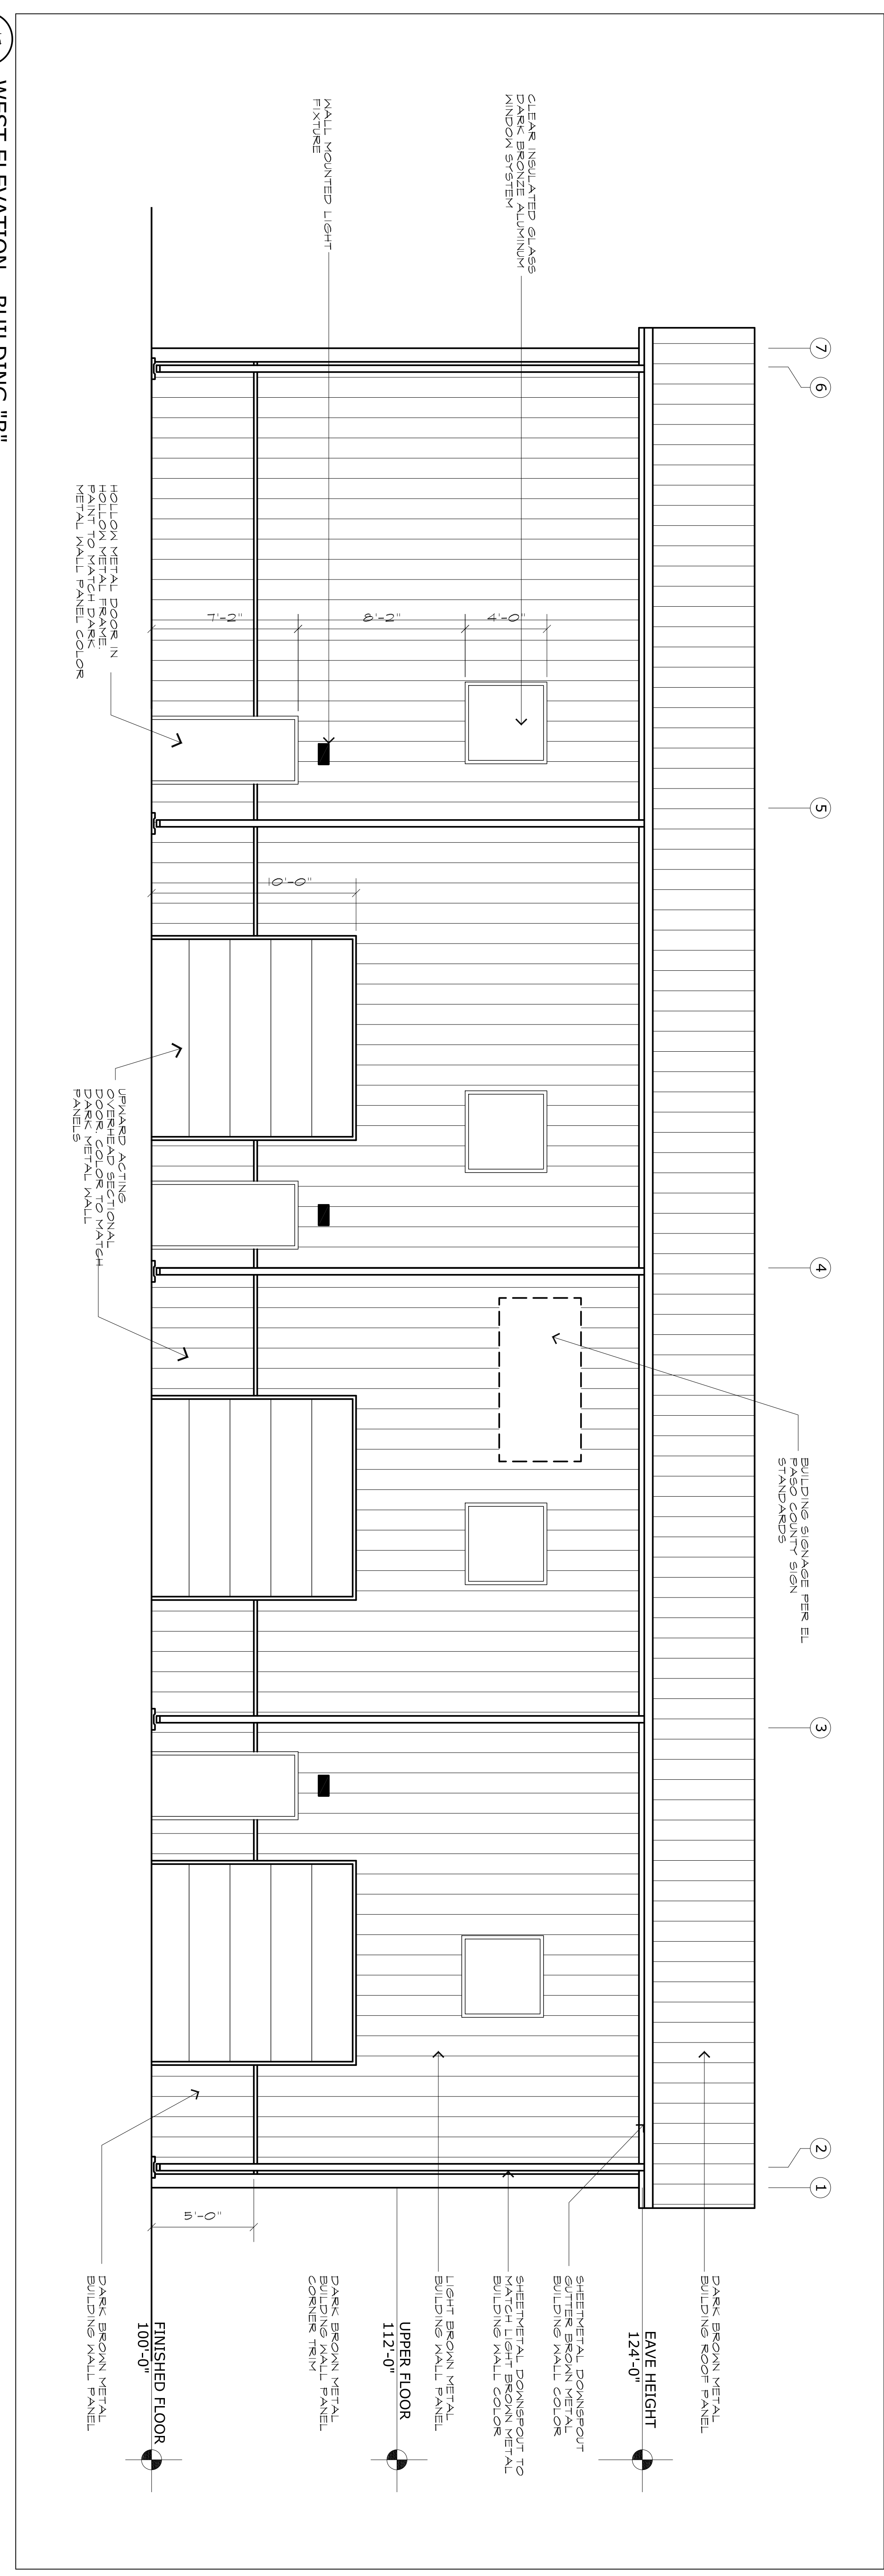

19 WEST ELEVATION - BUILDING "B"  
SCALE: 1/4"=1'-0"