



BUCHER DESIGN STUDIO
architecture • planning

12325 Oracle Blvd, Suite 111
Colorado Springs, CO 80921
(719) 484-0480

Brian K. Bucher, AIA
Architect
CO license no. C-4889
CA license no. C 23506

A PROPOSED
CORE & SHELL
BUILDING FOR

WD HOLDINGS
LLC

10707 MALTESE POINT
FEYTON, CO 80831

Sheet Title:
EXTERIOR
ELEVATIONS

Drawing Status:
DEVELOPMENT
PLAN
NOT FOR CONSTRUCTION

Revisions:

No.	Description	By	Date

All ideas, designs, arrangements and plans indicated or represented by this drawing are owned by, and the property of BUCHER DESIGN STUDIO and were created, evolved and developed for use on, and in conjunction with, the specified project. None of such ideas, designs, arrangements or plans shall be used by or disclosed to any person, firm or corporation for any purpose whatsoever without the written permission of BUCHER DESIGN STUDIO.

Date: 04/15/2024


Drawn by:

Checked by:

Scale: AS NOTED


Job No.:

Sheet No.:
DP3
Of

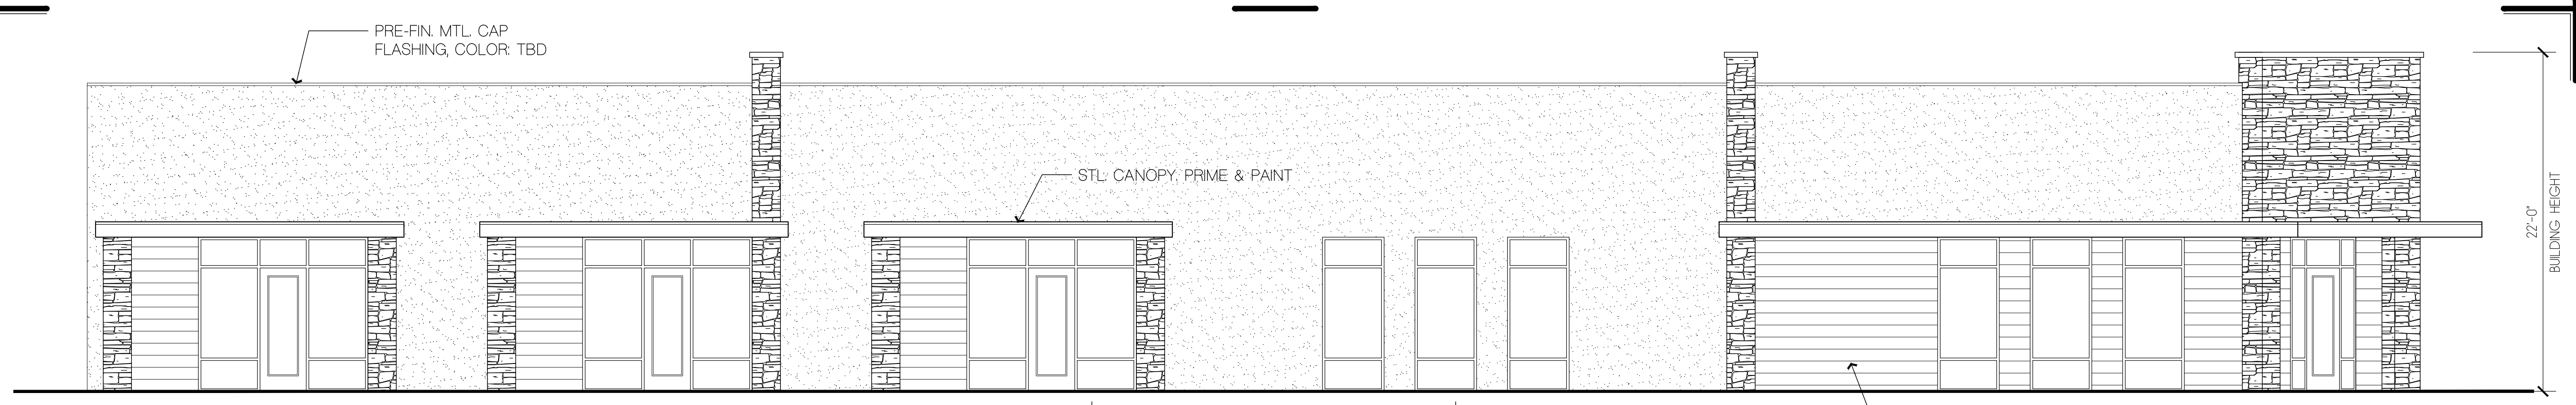


WEST ELEVATION
SCALE: 3/16" = 1'-0"


PRE-FINISHED EXTERIOR
CLADDING PER MFG. SPECS, TYP.

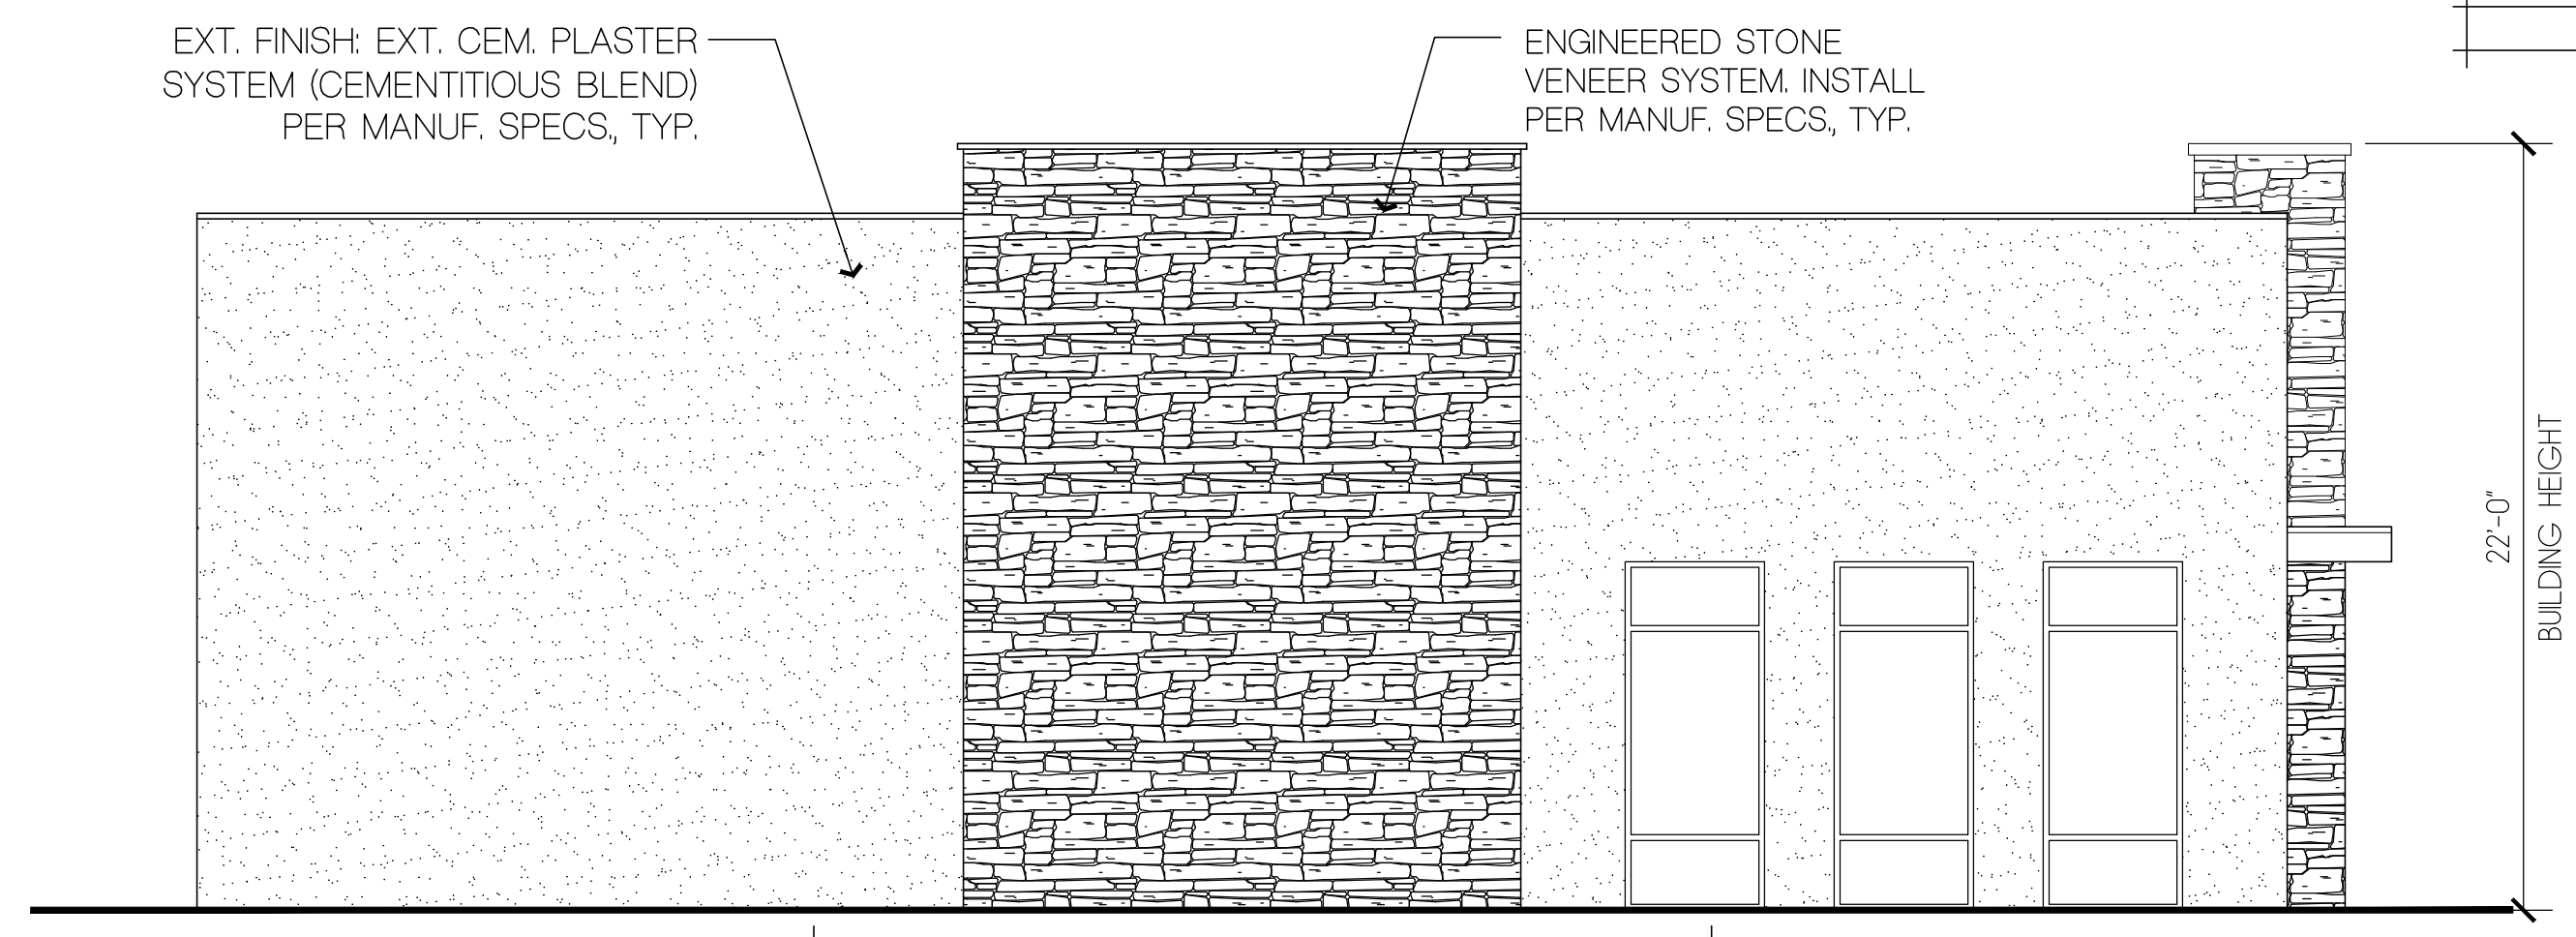



NORTH ELEVATION
SCALE: 3/16" = 1'-0"

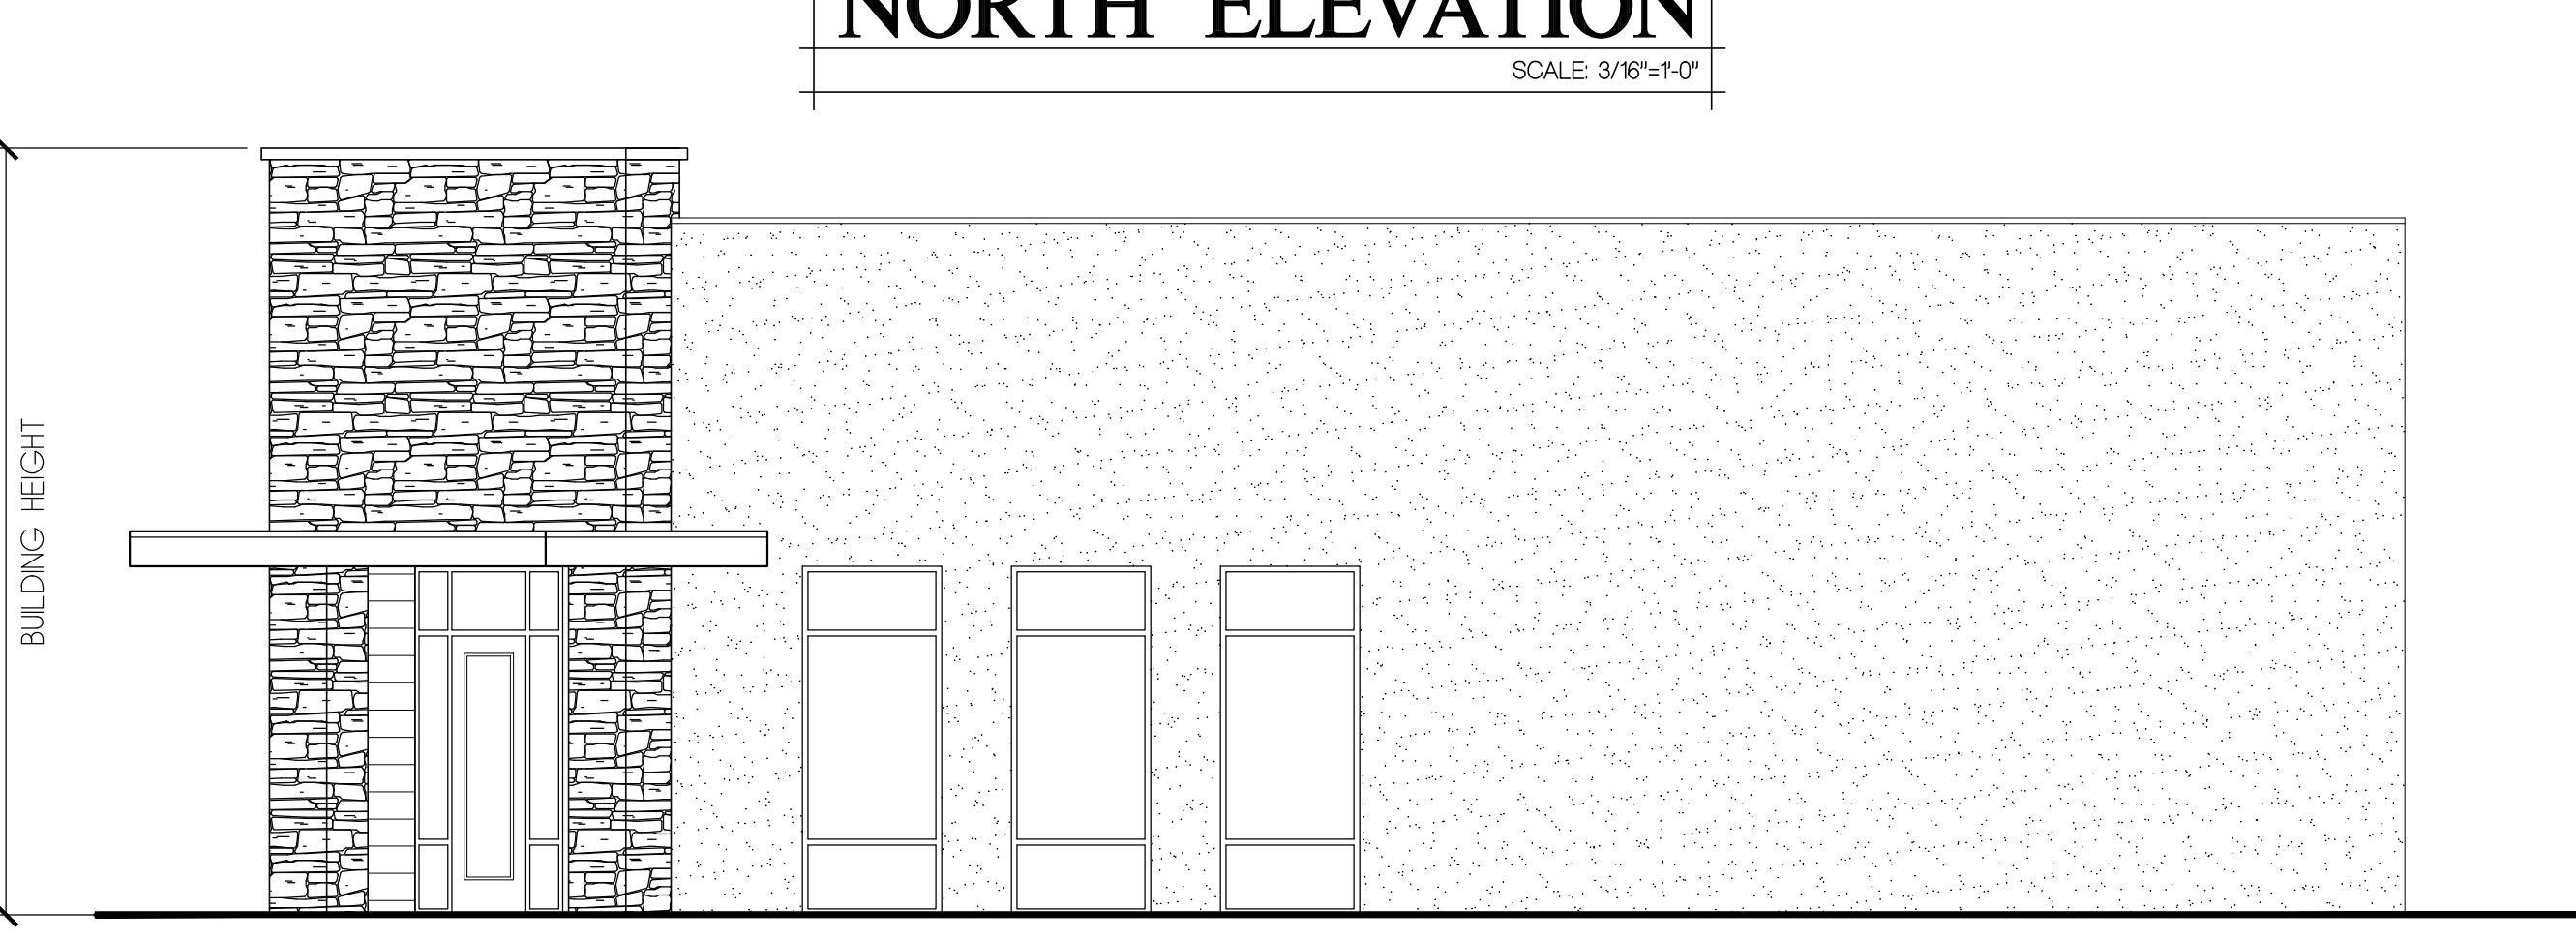


SOUTH ELEVATION
SCALE: 3/16" = 1'-0"

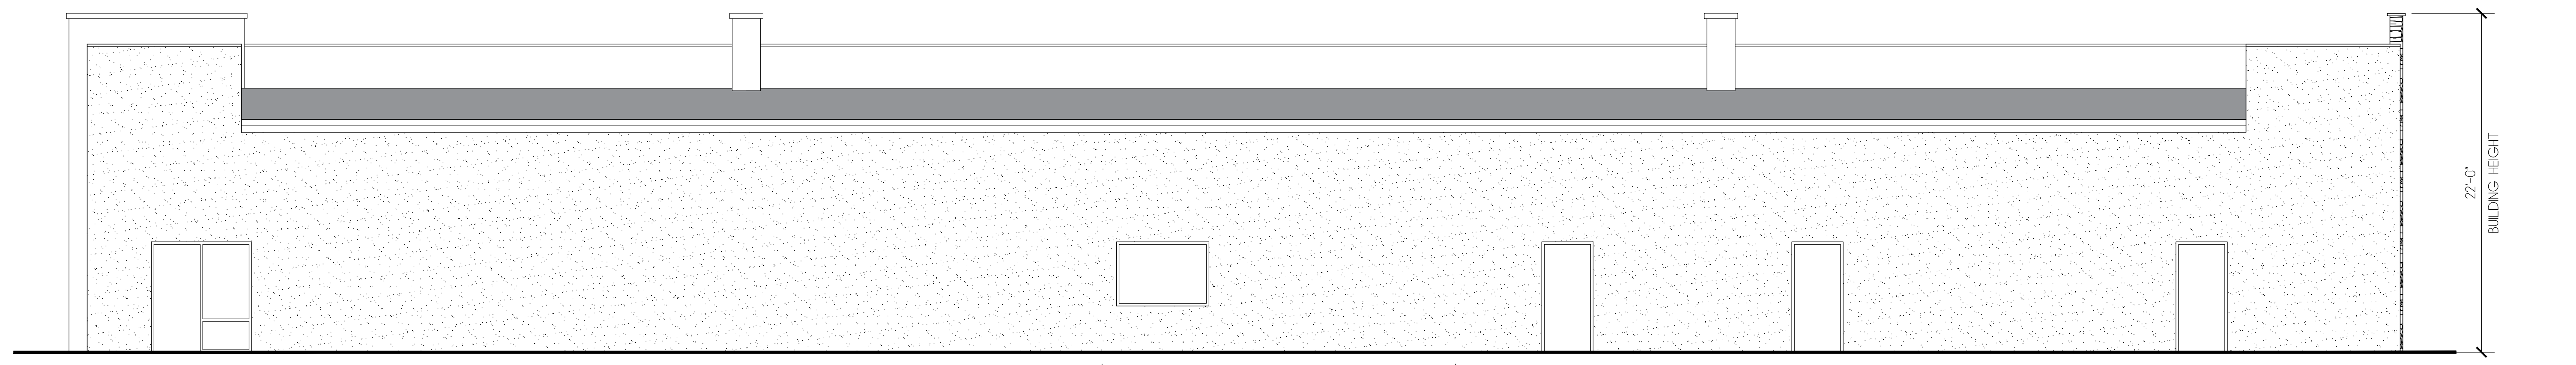

EAST ELEVATION
SCALE: 3/16" = 1'-0"

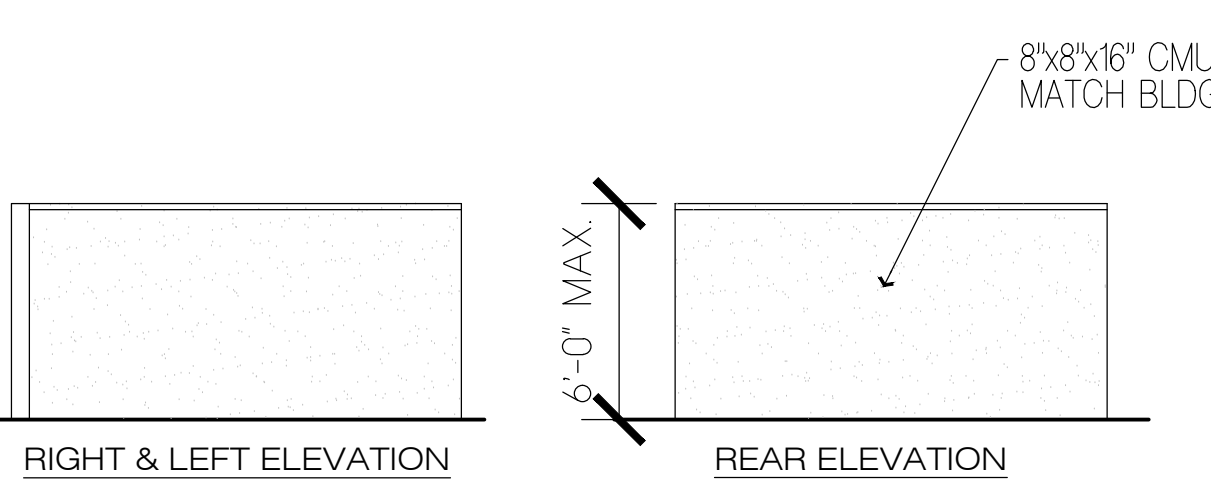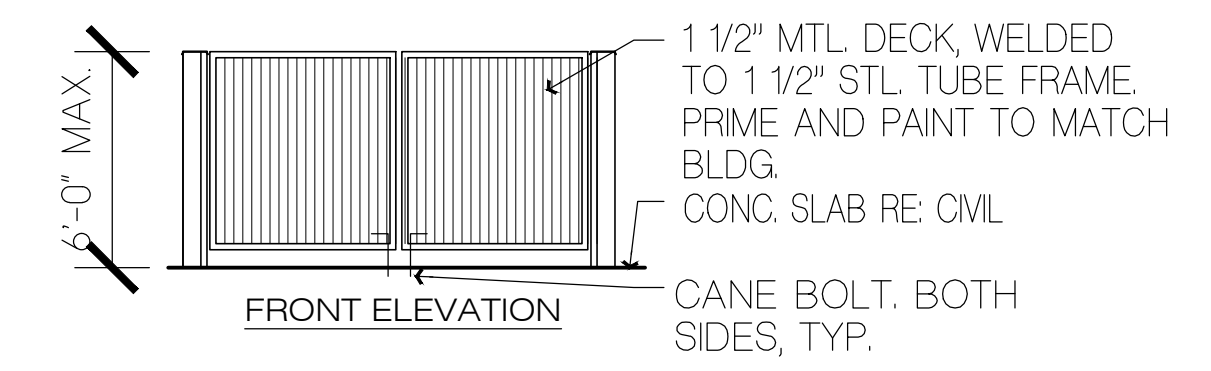

TRASH ENCLOSURE ELEVATIONS
SCALE: 3/16" = 1'-0"

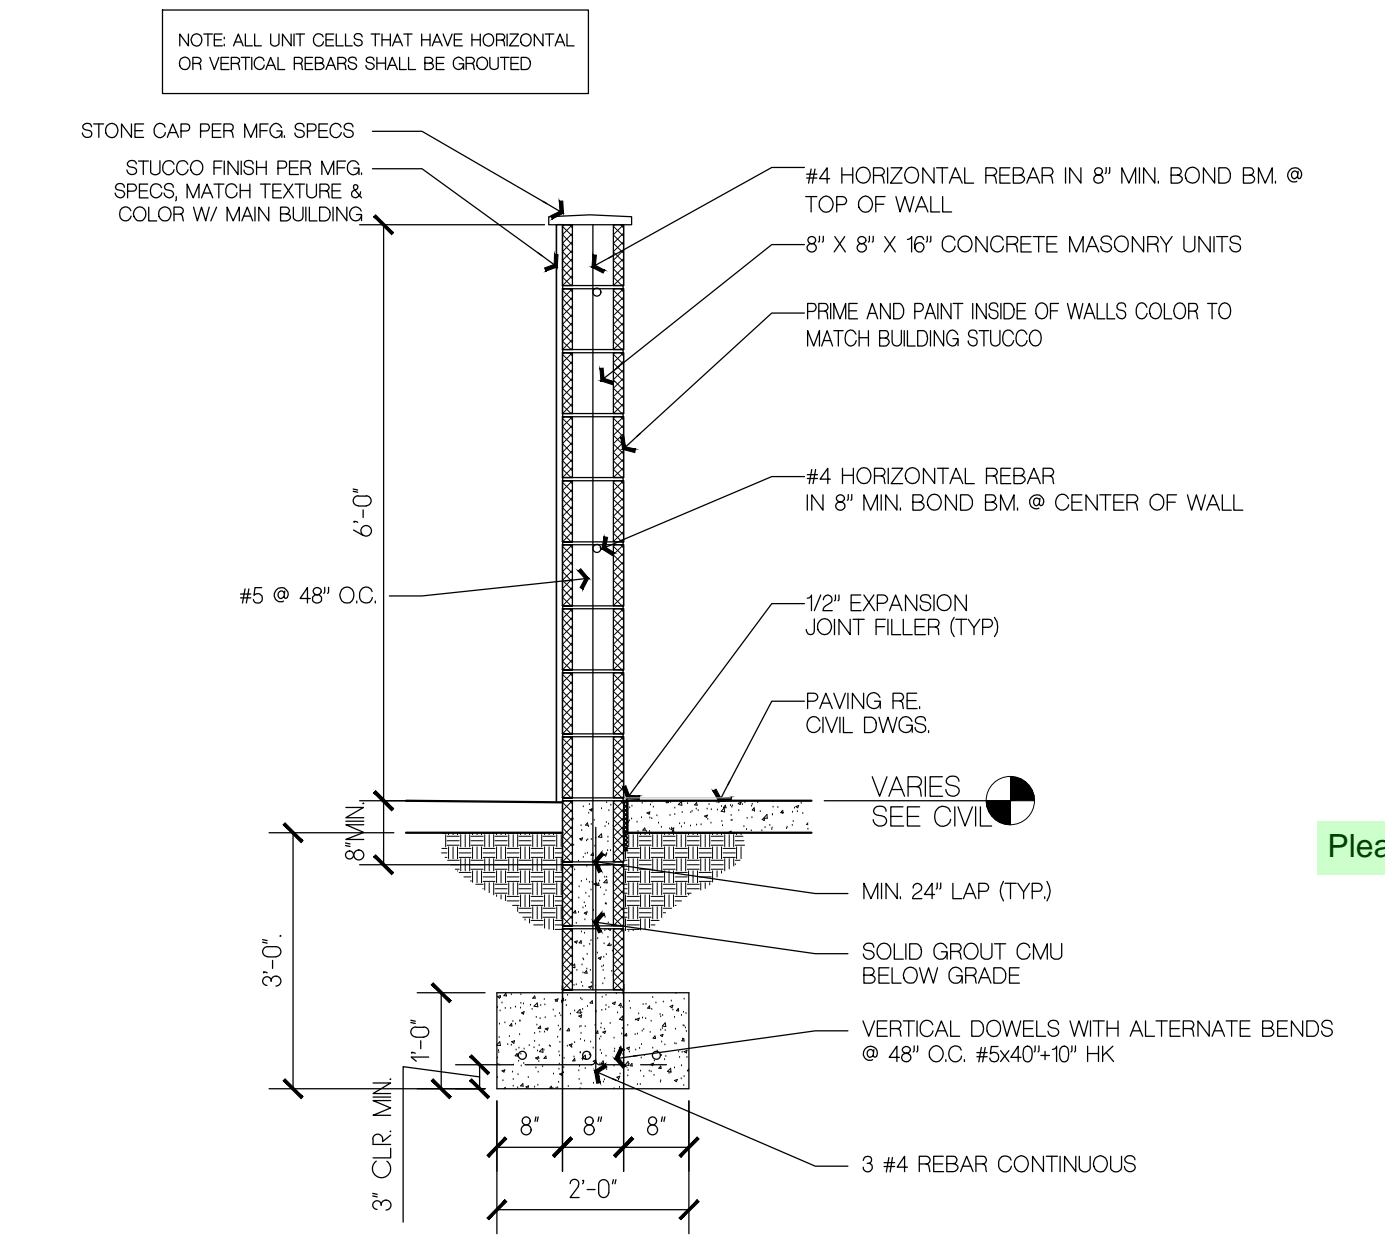

TRASH ENCLOSURE DETAIL
SCALE: 1/2" = 1'-0"