

BUCHER
DESIGN STUDIO
architecture • planning

12325 Oracle Blvd, Suite 111
Colorado Springs, CO 80921
(719) 484-0480

Brian K. Bucher, AIA
Architect
CO license no. C-4889
CA license no. C 23506

A PROPOSED
CORE & SHELL
BUILDING FOR

WD HOLDINGS
LLC

10707 MALTESE POINT
FEYTON, CO 80831

Sheet Title:
**PRELIMINARY
FLOOR PLAN**


Drawing Status:
**DEVELOPMENT
PLAN**

NOT FOR CONSTRUCTION

Revisions:

No.	Description	By	Date
-----	-------------	----	------

1			

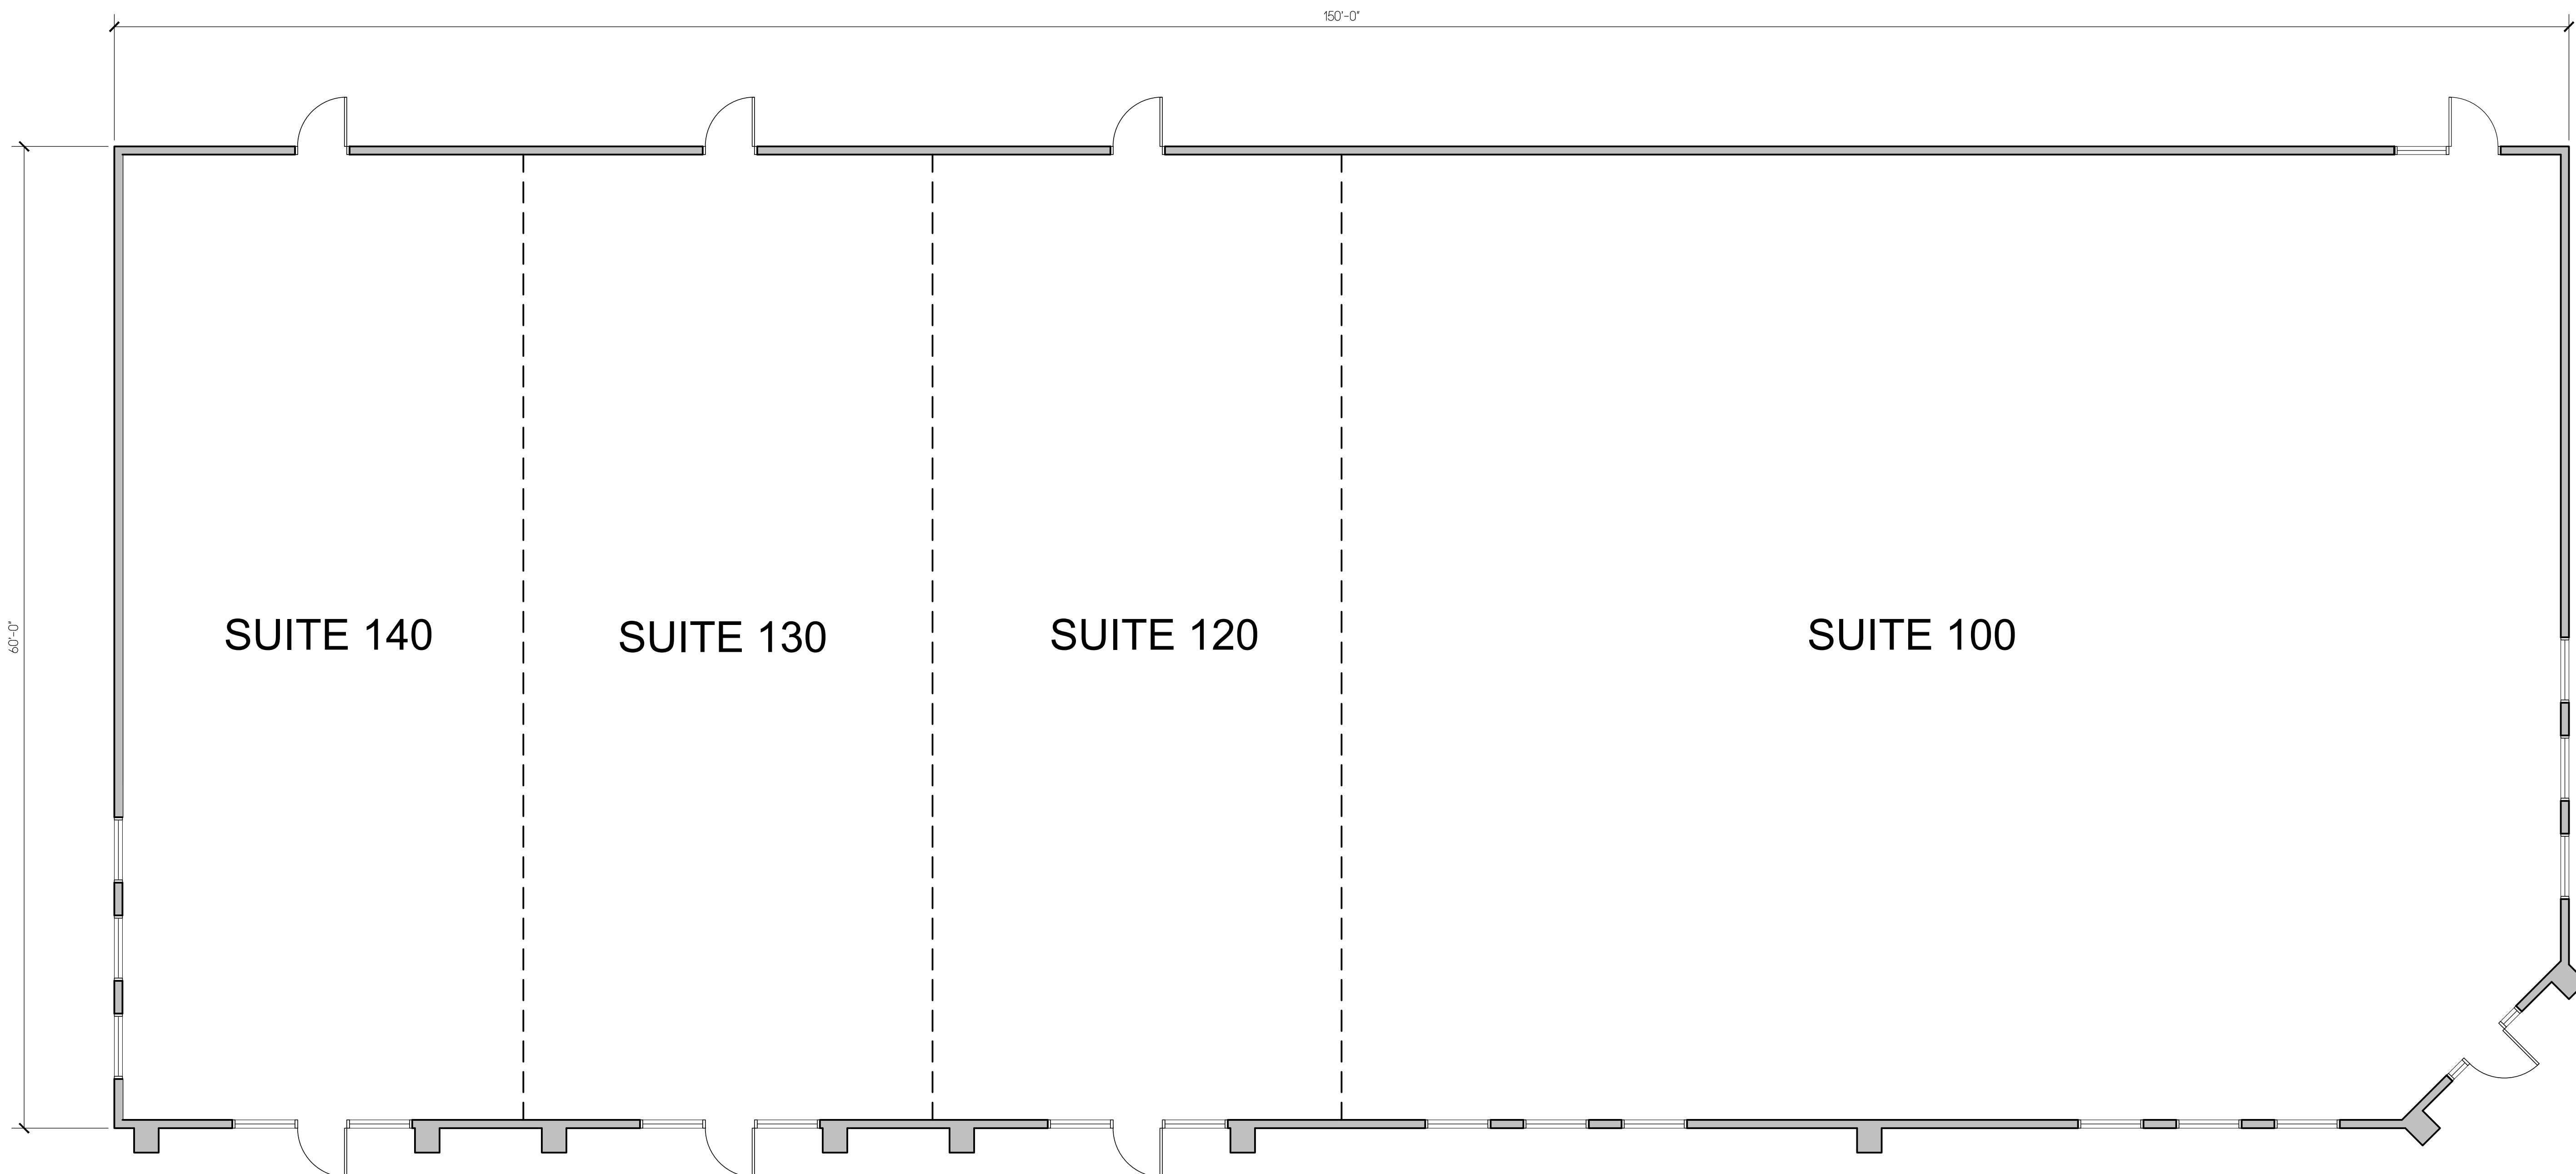

Please remove

← PRELIMINARY FLOOR PLAN
SCALE: 3/16"=1'-0"

Sheet No.:

DP2
Of

PCD FILE NO. PPR-2414