


AG2219

APPROVED
Plan Review
06/10/2022 2:30:46 PM
[Signature]
EPC Planning & Community
Development Department

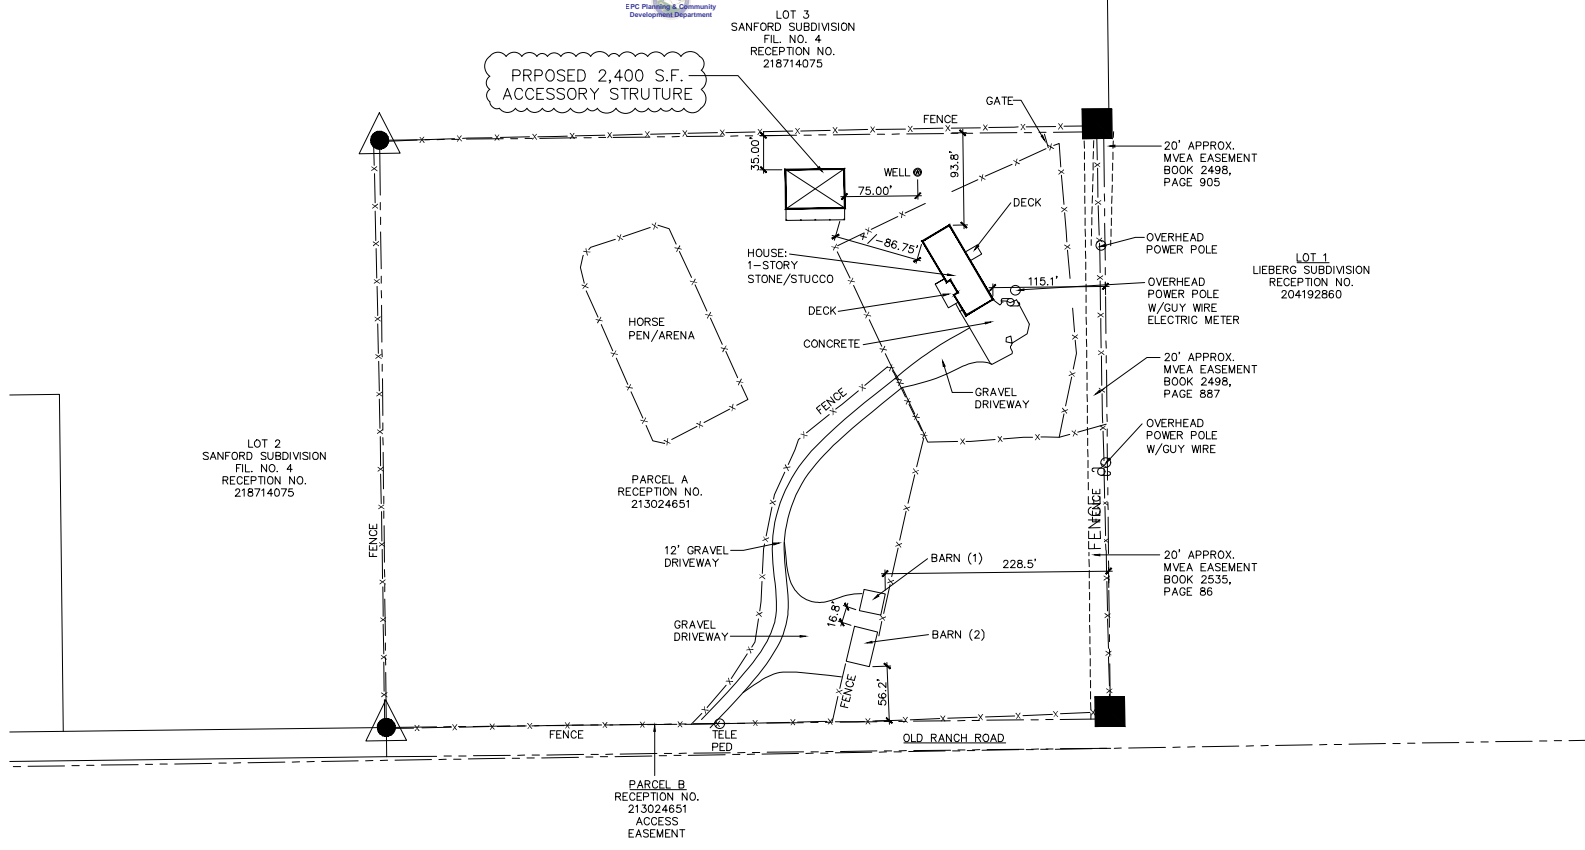

 **1** CONCEPTUAL SITE PLAN
SCALE: 1" = 60'-0"

60 30 0 60 120



T-BONE
CONSTRUCTION, INC.
GENERAL CONTRACTOR
Design Development
Consultants @
1310 FORD STREET
COLORADO SPRINGS, CO 80915
(719) 570-1458
© ALL RIGHTS RESERVED

Revisions	DATE
1	5-10-22

DESCRIPTION
PLAN REVISIONS

VENEZIA BARN
5620 OLD RANCH ROAD
COLORADO SPRINGS, CO 80908

CONCEPTUAL
DATE: 02-25-2022
CHECKED: DCW
DRAWN BY: DCW

CONCEPTUAL
SITE PLAN
AS-102

J:\01_PROJECTS\2021 Projects\02-1122 Venezia Barn\04_AUTOCAD\Site Plan_5-10-22.dwg, Layout1 (2), 5/10/2022 2:57:11 PM