



J:\01_PROJECTS\2021 Projects\CD2-1122 Bldg Plans 05-10-22.dwg, FLOOR PLAN A-101, 5/31/2022 3:06:13 PM

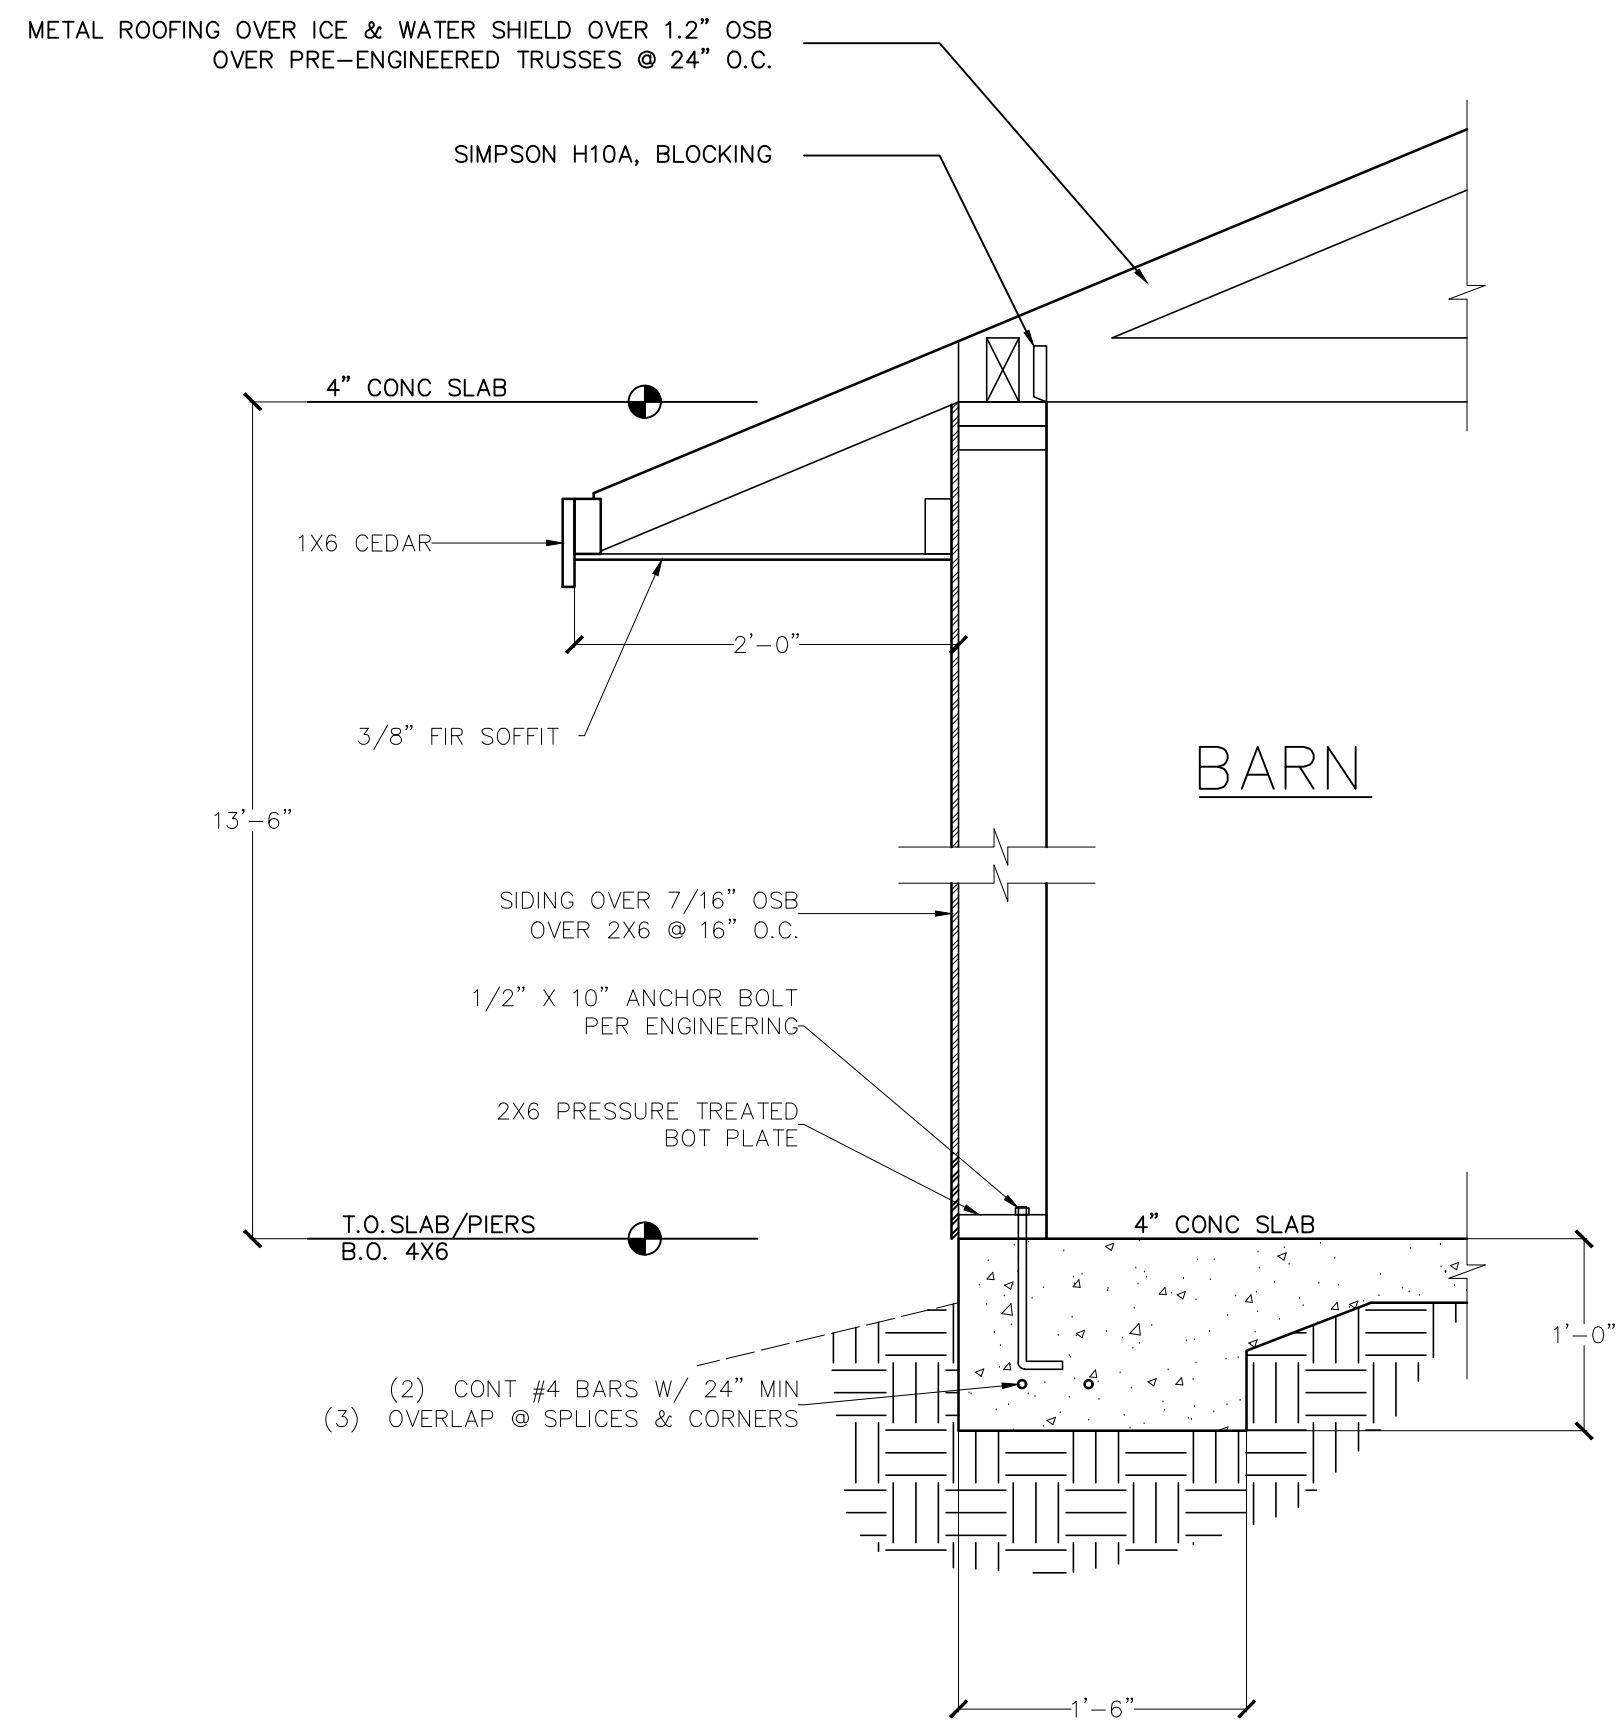

2 TYP WALL FRAME
1" = 1'-0"

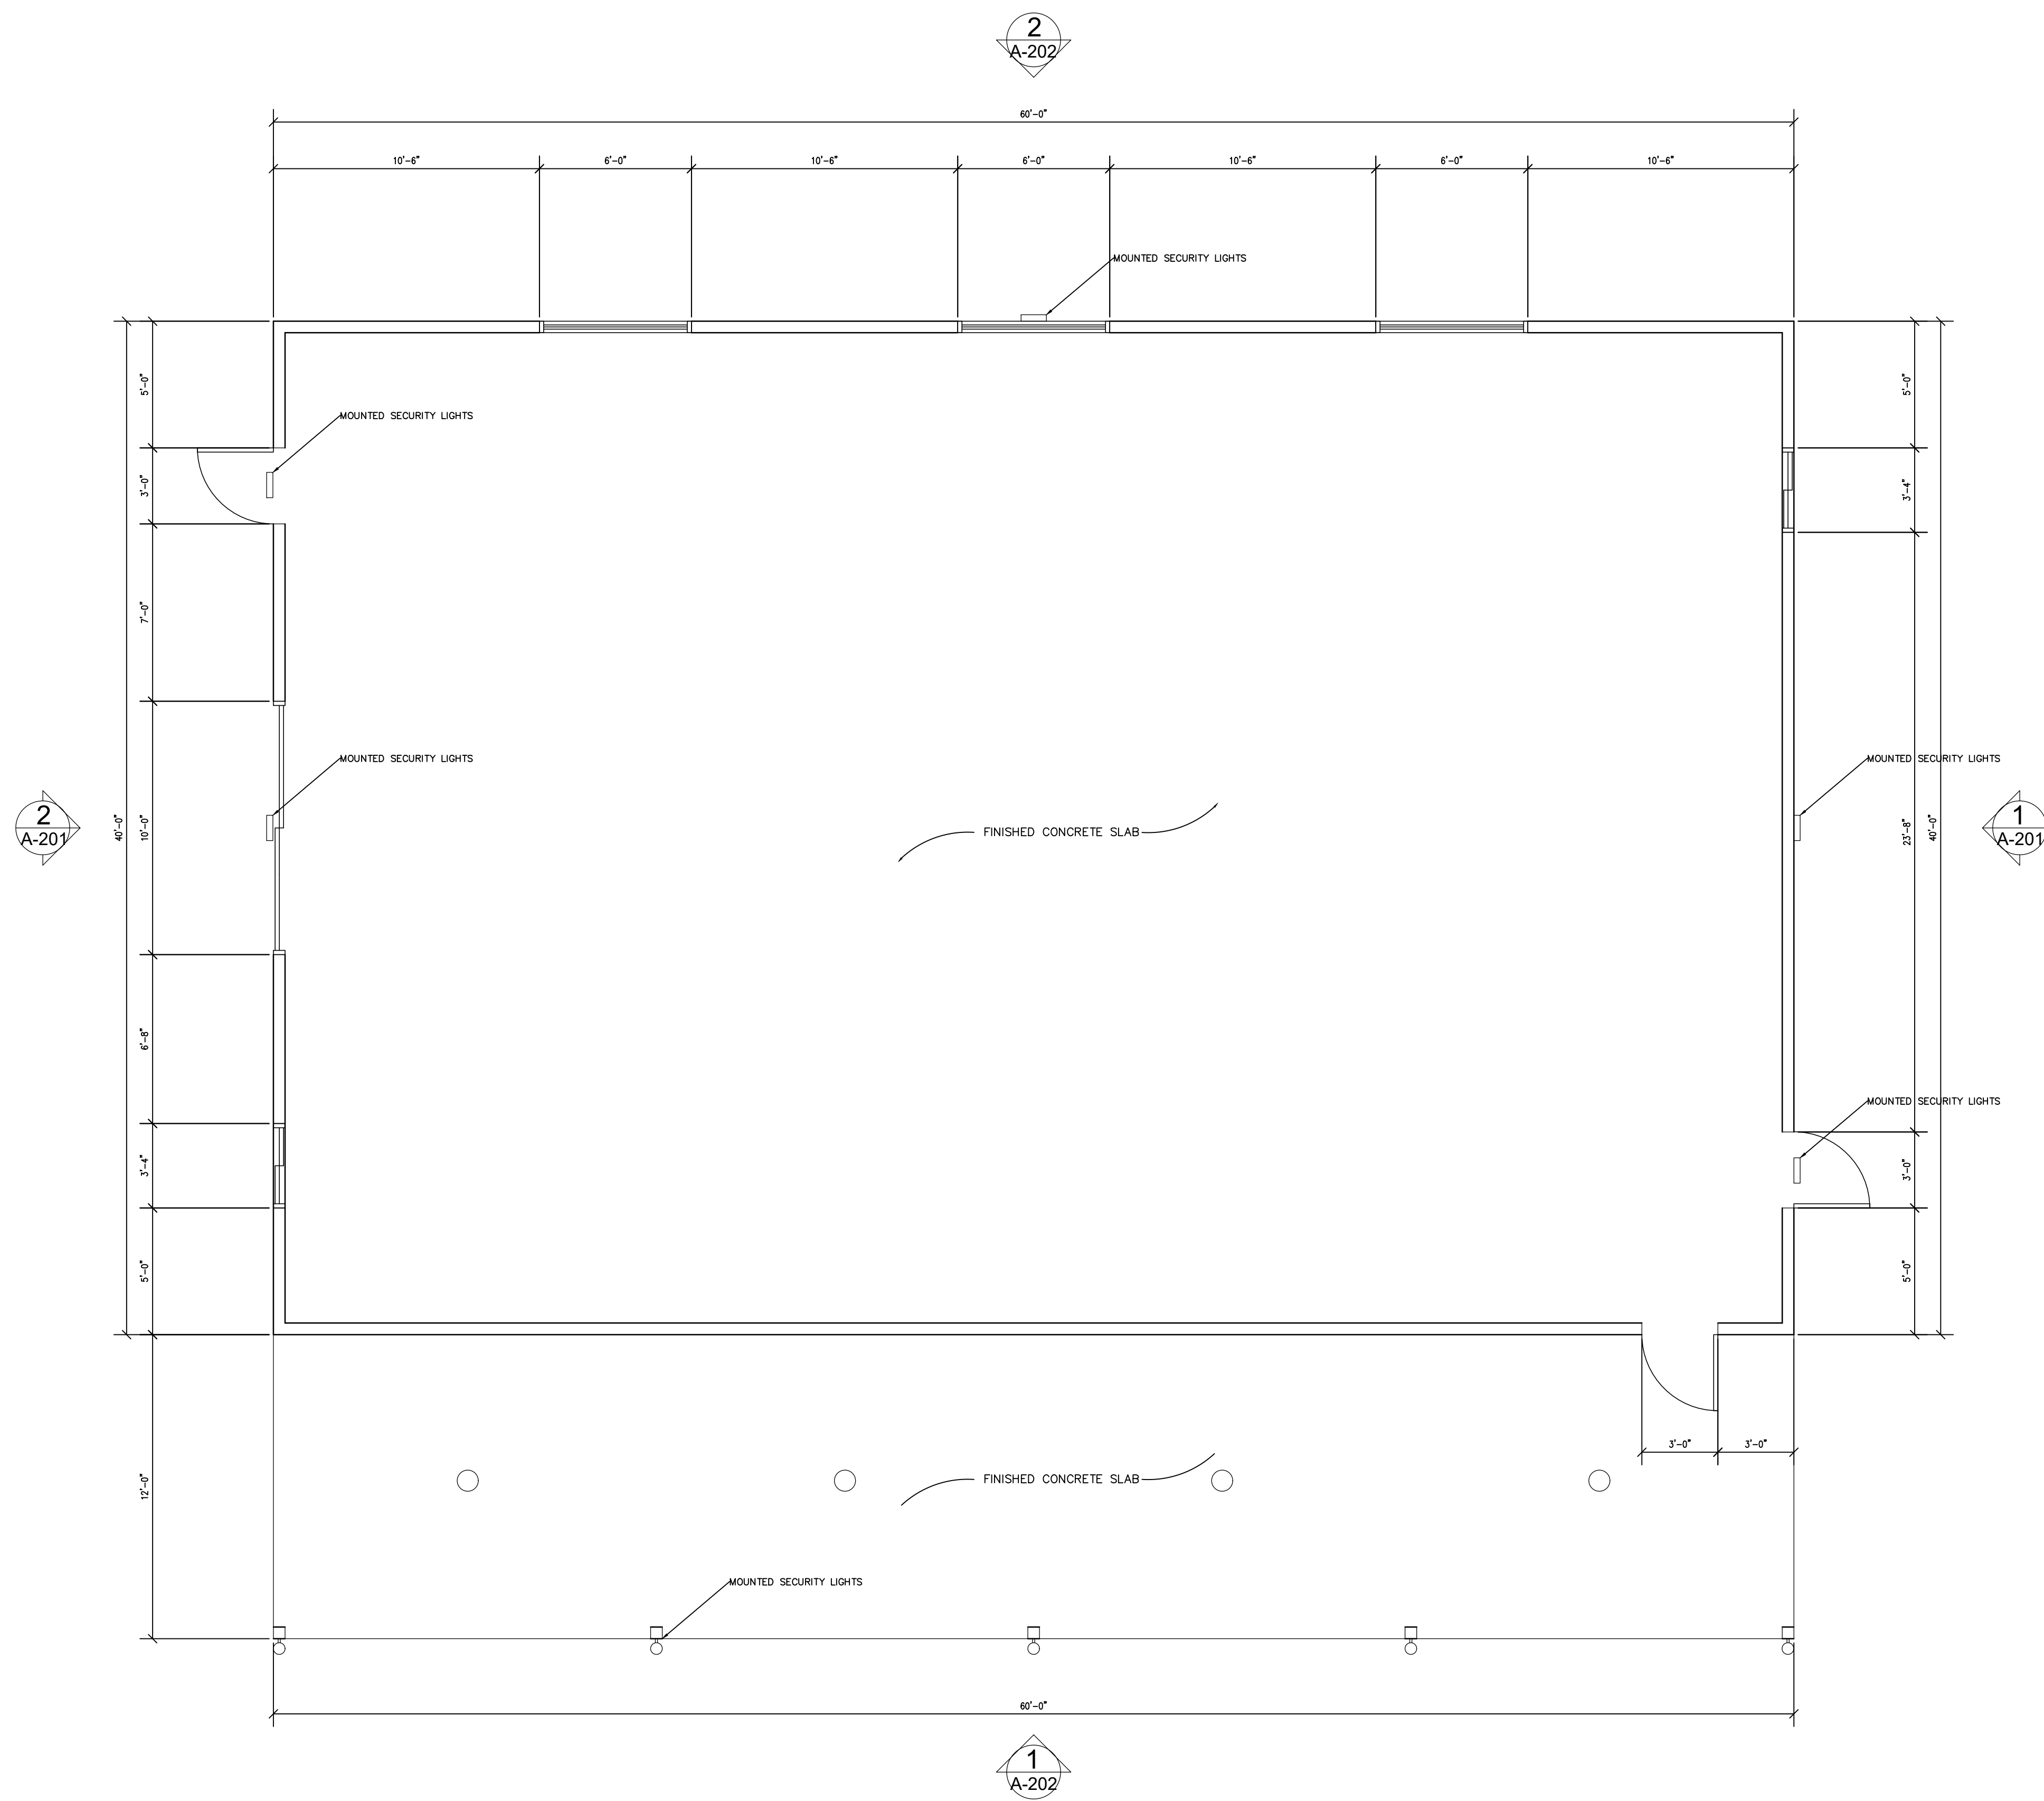

1 FLOOR PLAN
1/4" = 1'-0"



Design Development
Consultants @
1310 FORD STREET
COLORADO SPRINGS, CO 80915
(719) 570-1456

Revisions		DATE
#	DESCRIPTION	PLAN REVISIONS
1		


D2-1122
CONCEPTUAL

DATE	02-01-2022
CHECKED	DCW
DRAWN BY	MC

CONCEPT FLOOR
PLAN AND WALL
DETAIL

A-101

(C) ALL RIGHTS RESERVED

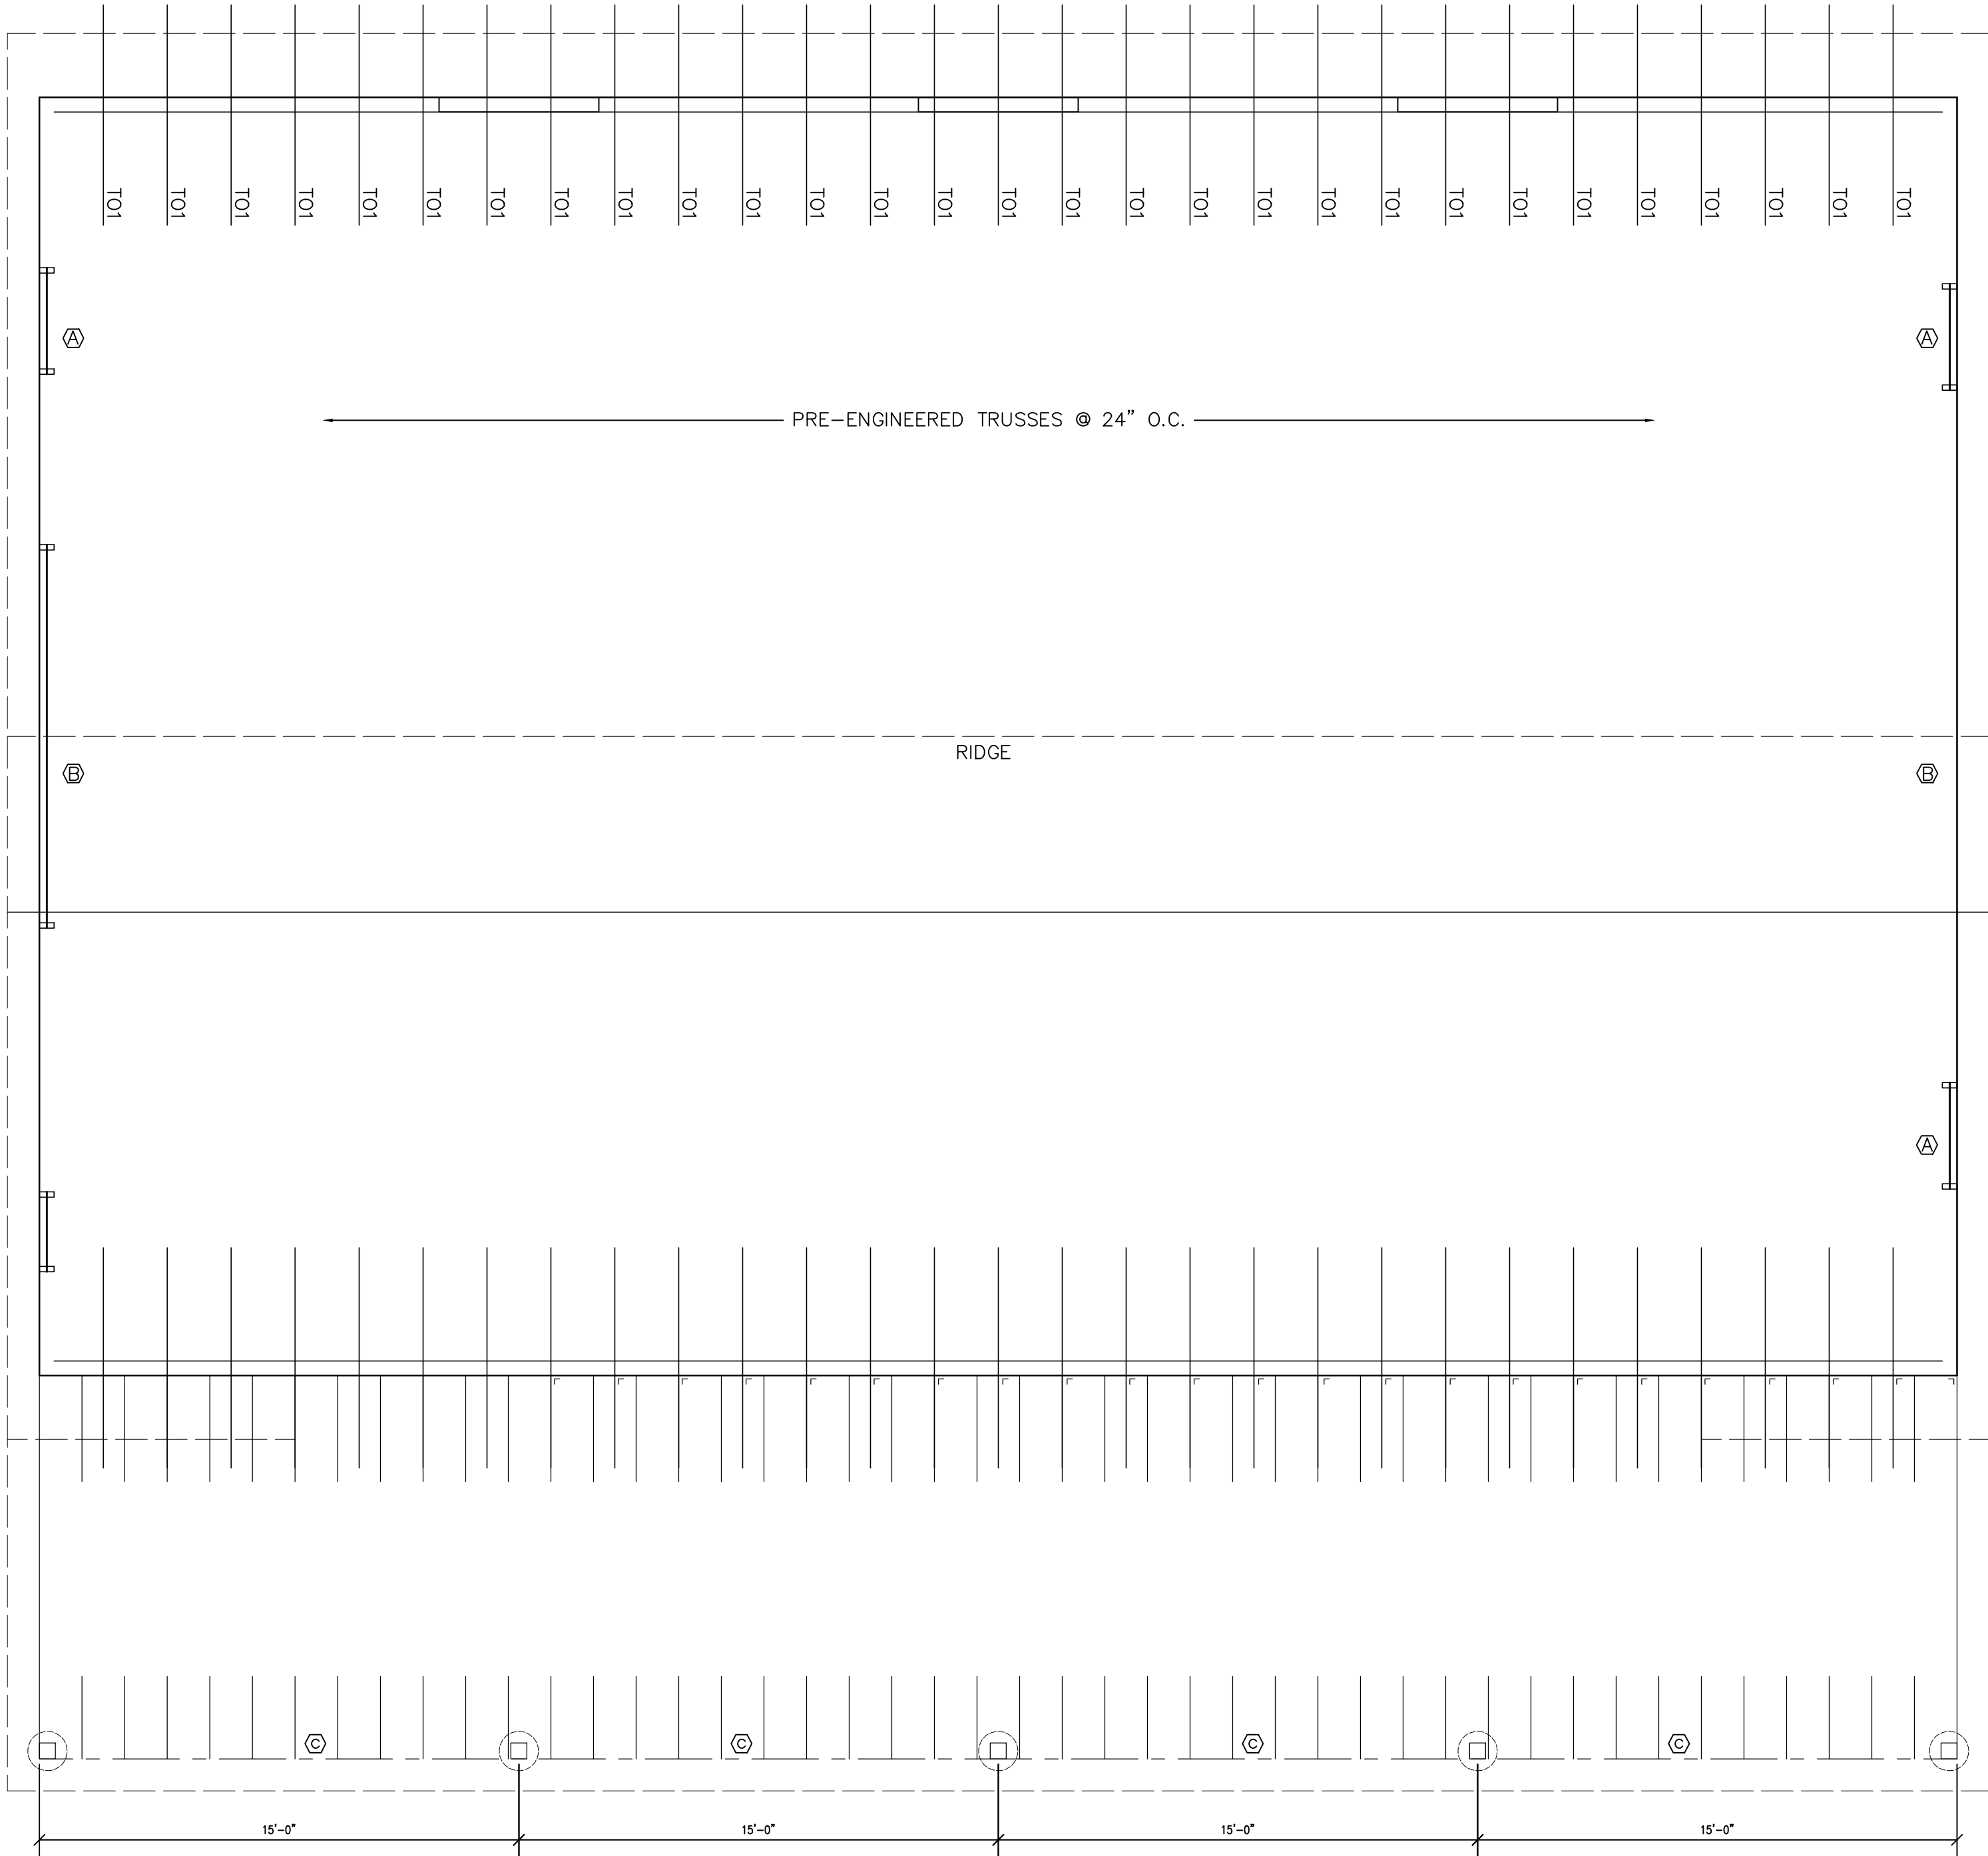

3 ROOF FRAMING PLAN
1/4" = 1'-0"



Design Development
Consultants @

1310 FORD STREET
COLORADO SPRINGS, CO 80915 (719) 570-1456

Revisions		
#	DESCRIPTION	DATE
1	PLAN REVISIONS	5-10-22

VENEZIA BARN

5020 OLD RANCH ROAD
COLORADO SPRINGS, CO 80908

CONCEPTUAL

D1-7169


DATE	02-01-2022
CHECKED	DCW
DRAWN BY	MC

EXTERIOR
ELEVATIONS


A-102

(C) ALL RIGHTS RESERVED

J:_01_PROJECTS\2021 Projects\02-1122 Venezia Barn\04 AUTOCAD\02-1122-Bldg Plans 05-10-22.dwg, ELEVATIONS A-201, 5/31/2022 3:06:40 PM

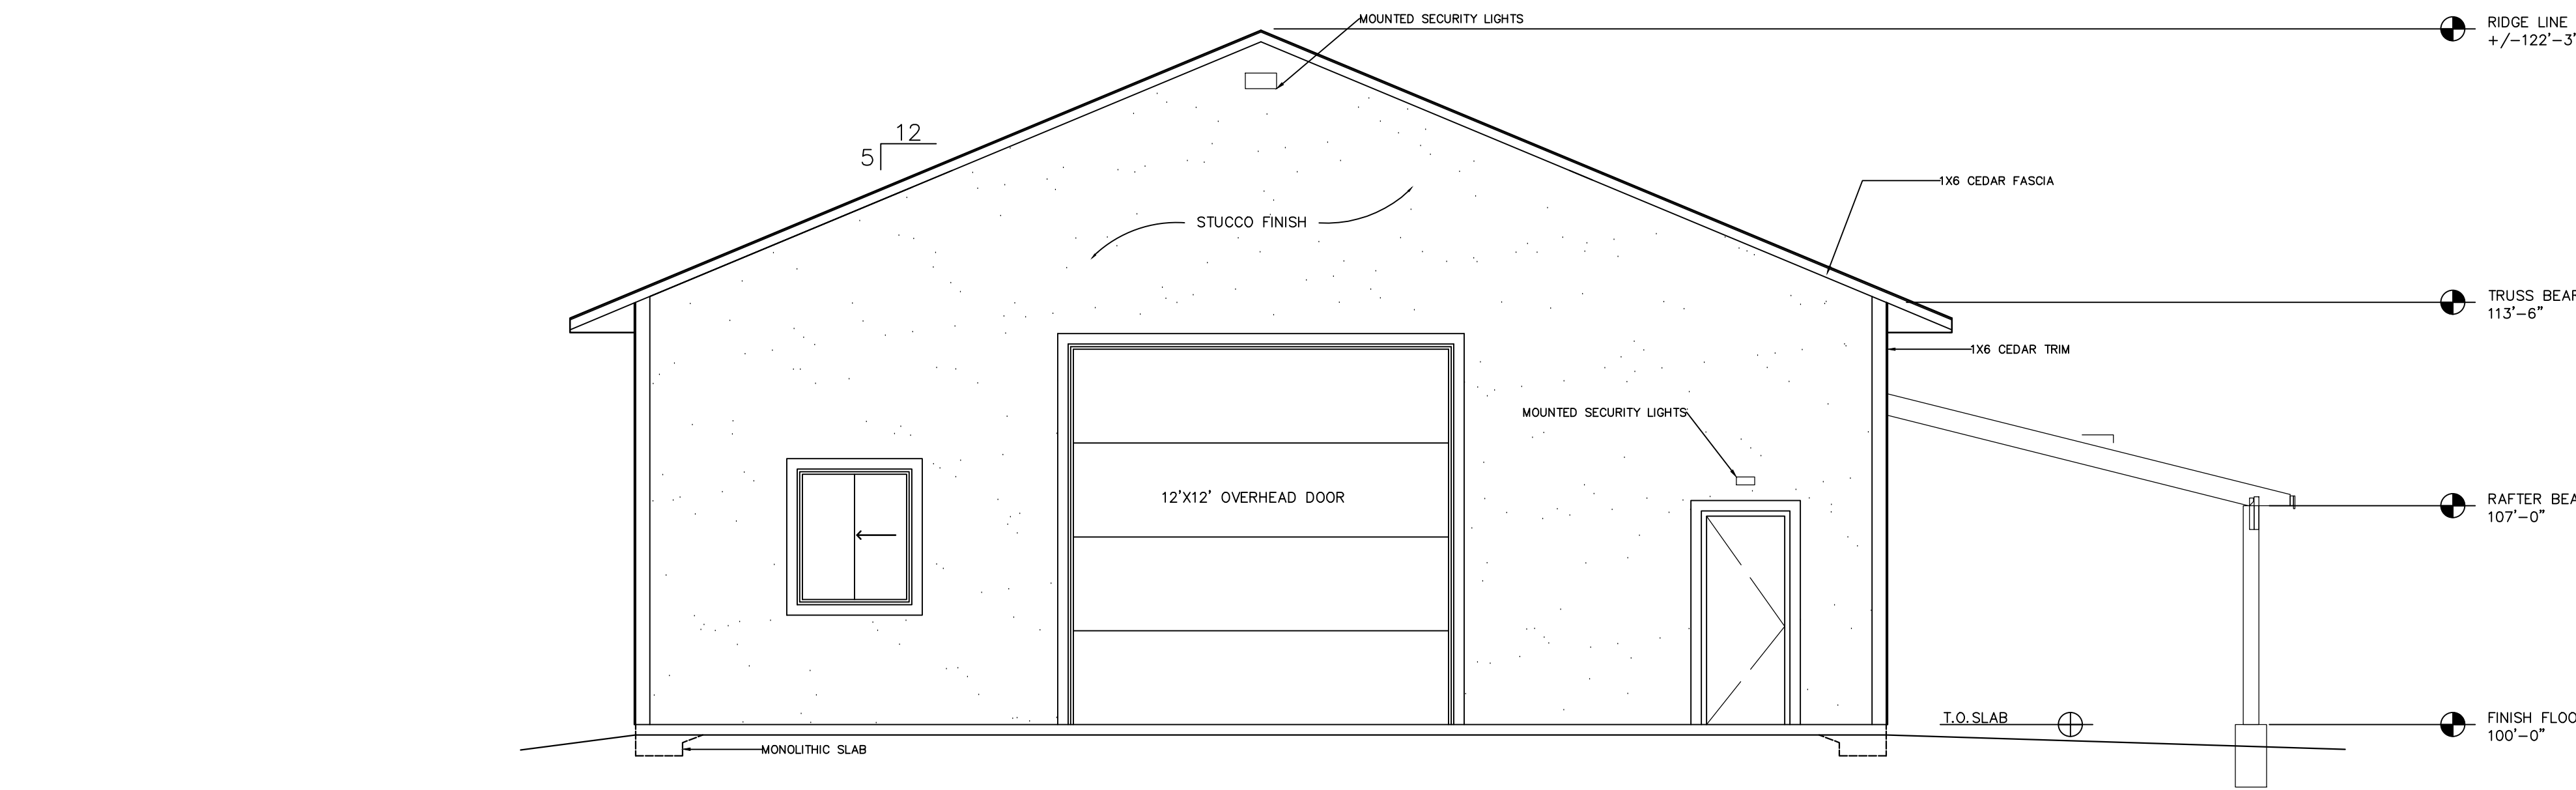

2 BUILDING ELEVATION - WEST
1/4" = 1'-0"

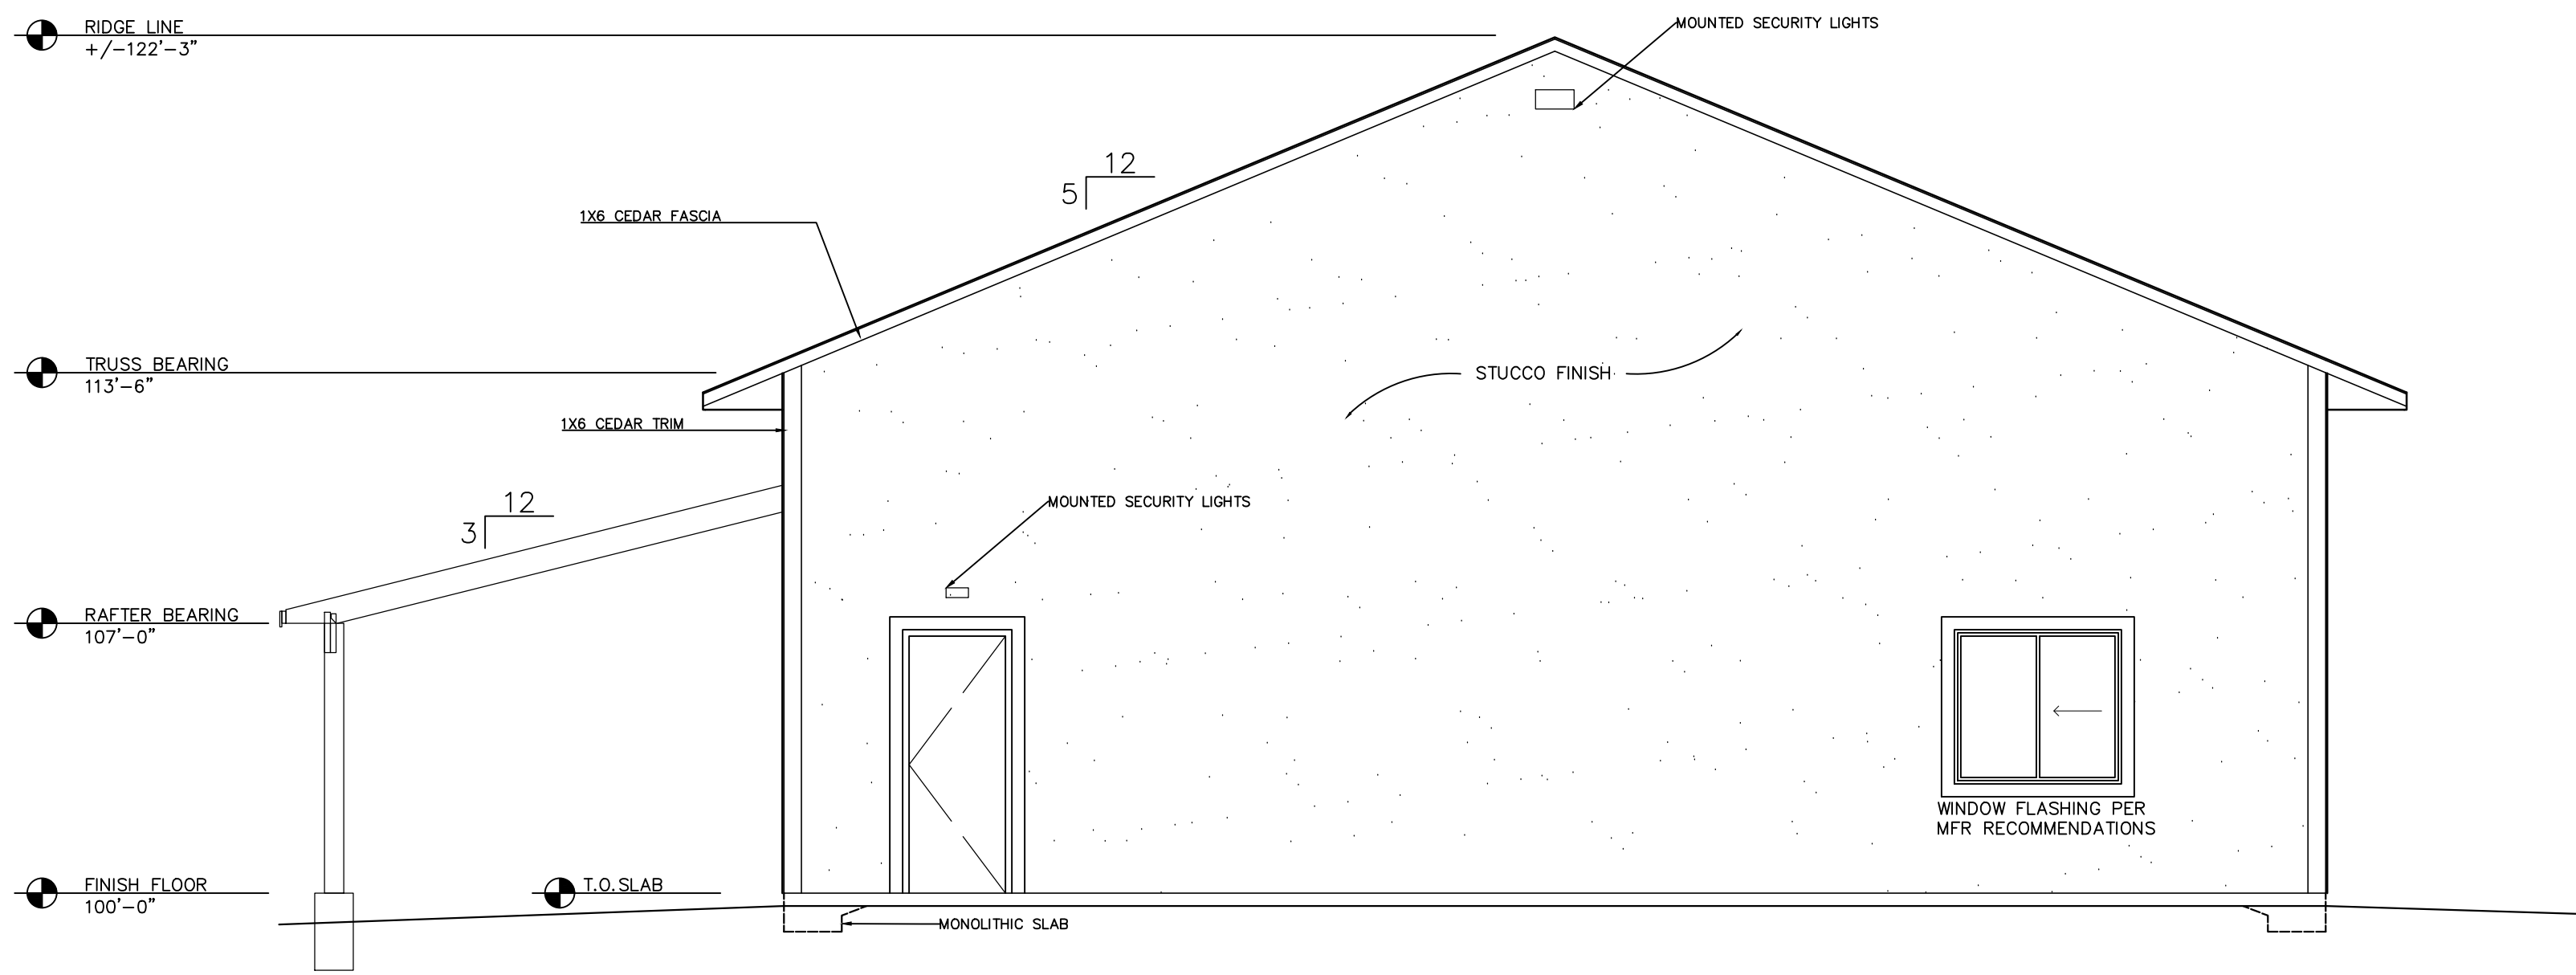

1 BUILDING ELEVATION - EAST
1/4" = 1'-0"



Design Development
Consultants @

1310 FORD STREET
COLORADO SPRINGS, CO 80915 (719) 570-1456

#	DESCRIPTION	DATE
1	PLAN REVISIONS	5-10-22

VENEZIA BARN

5020 OLD RANCH ROAD
COLORADO SPRINGS, CO 80908

CONCEPTUAL


D2-1122

DATE	02-01-2022
CHECKED	DCW
DRAWN BY	MC


CONCEPT
EXTERIOR
ELEVATIONS

A-201

(C) ALL RIGHTS RESERVED

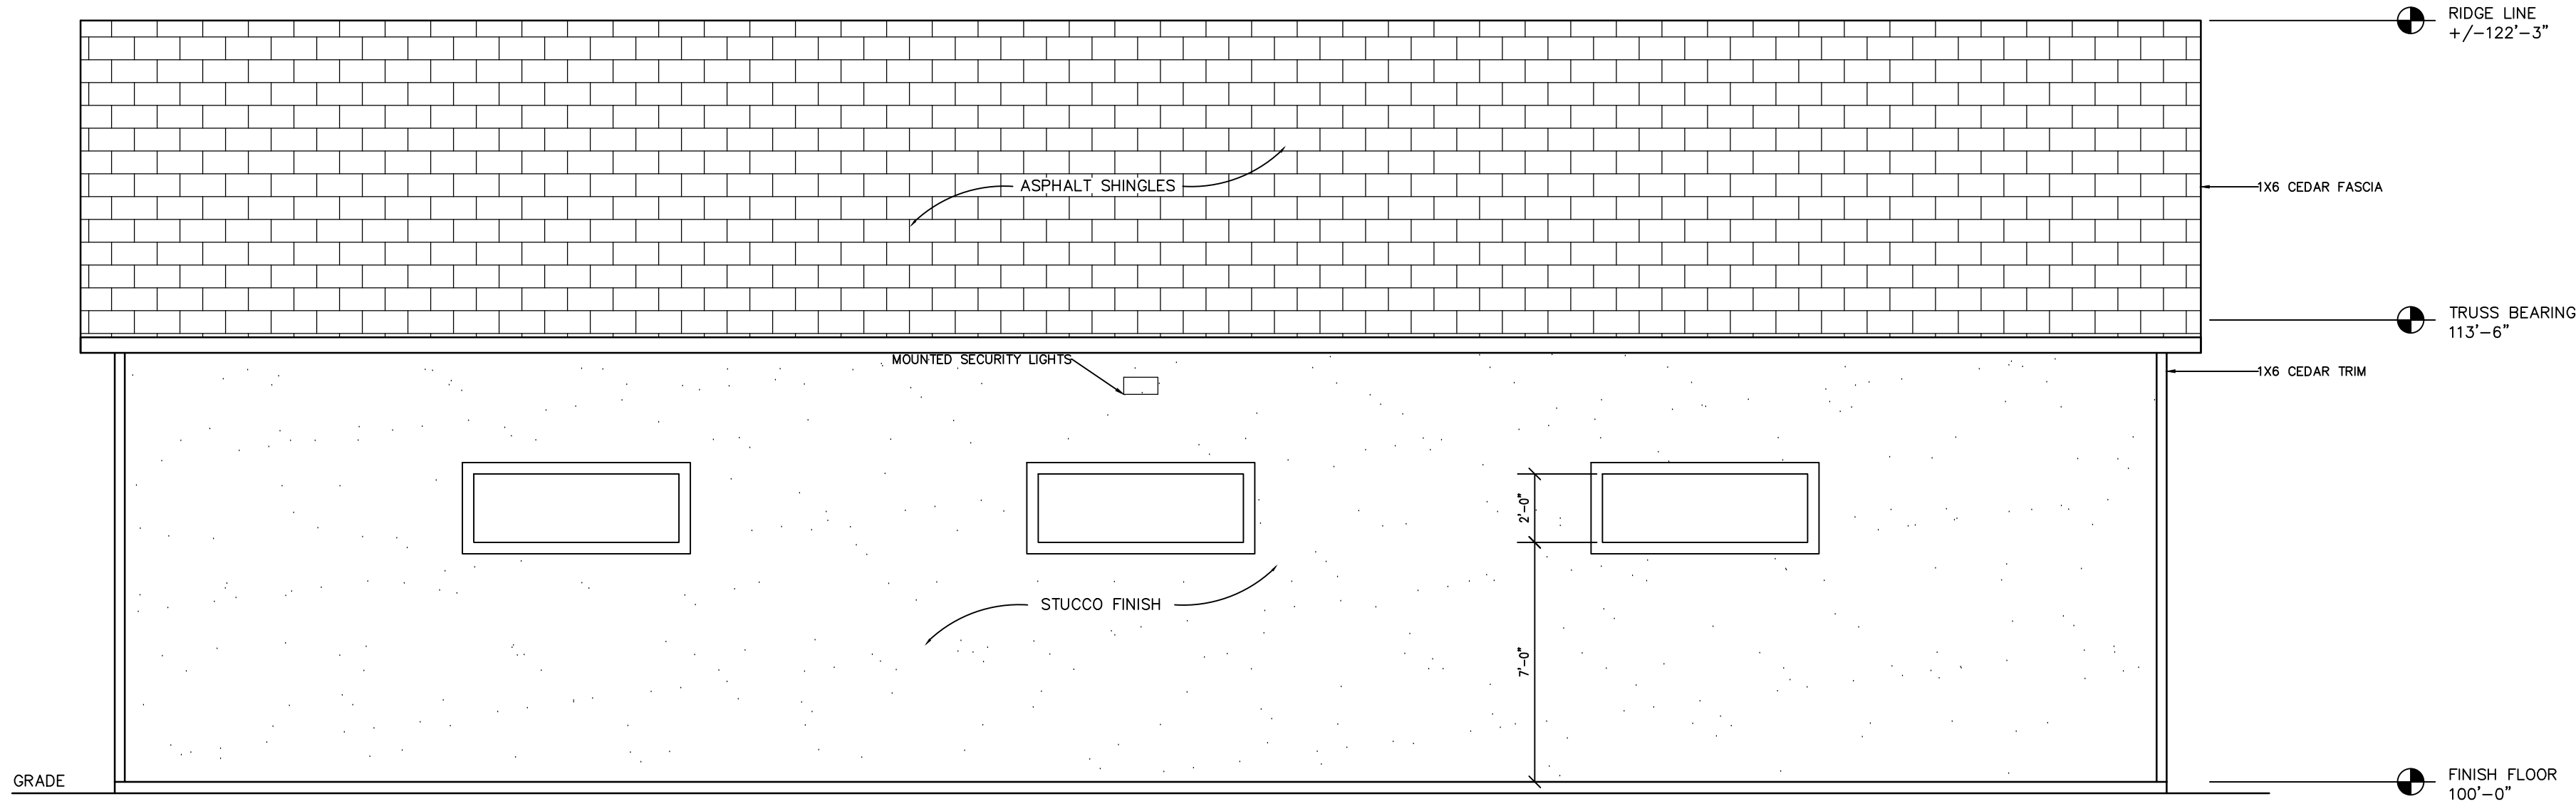

2 BUILDING ELEVATION - NORTH
1/4" = 1'-0"

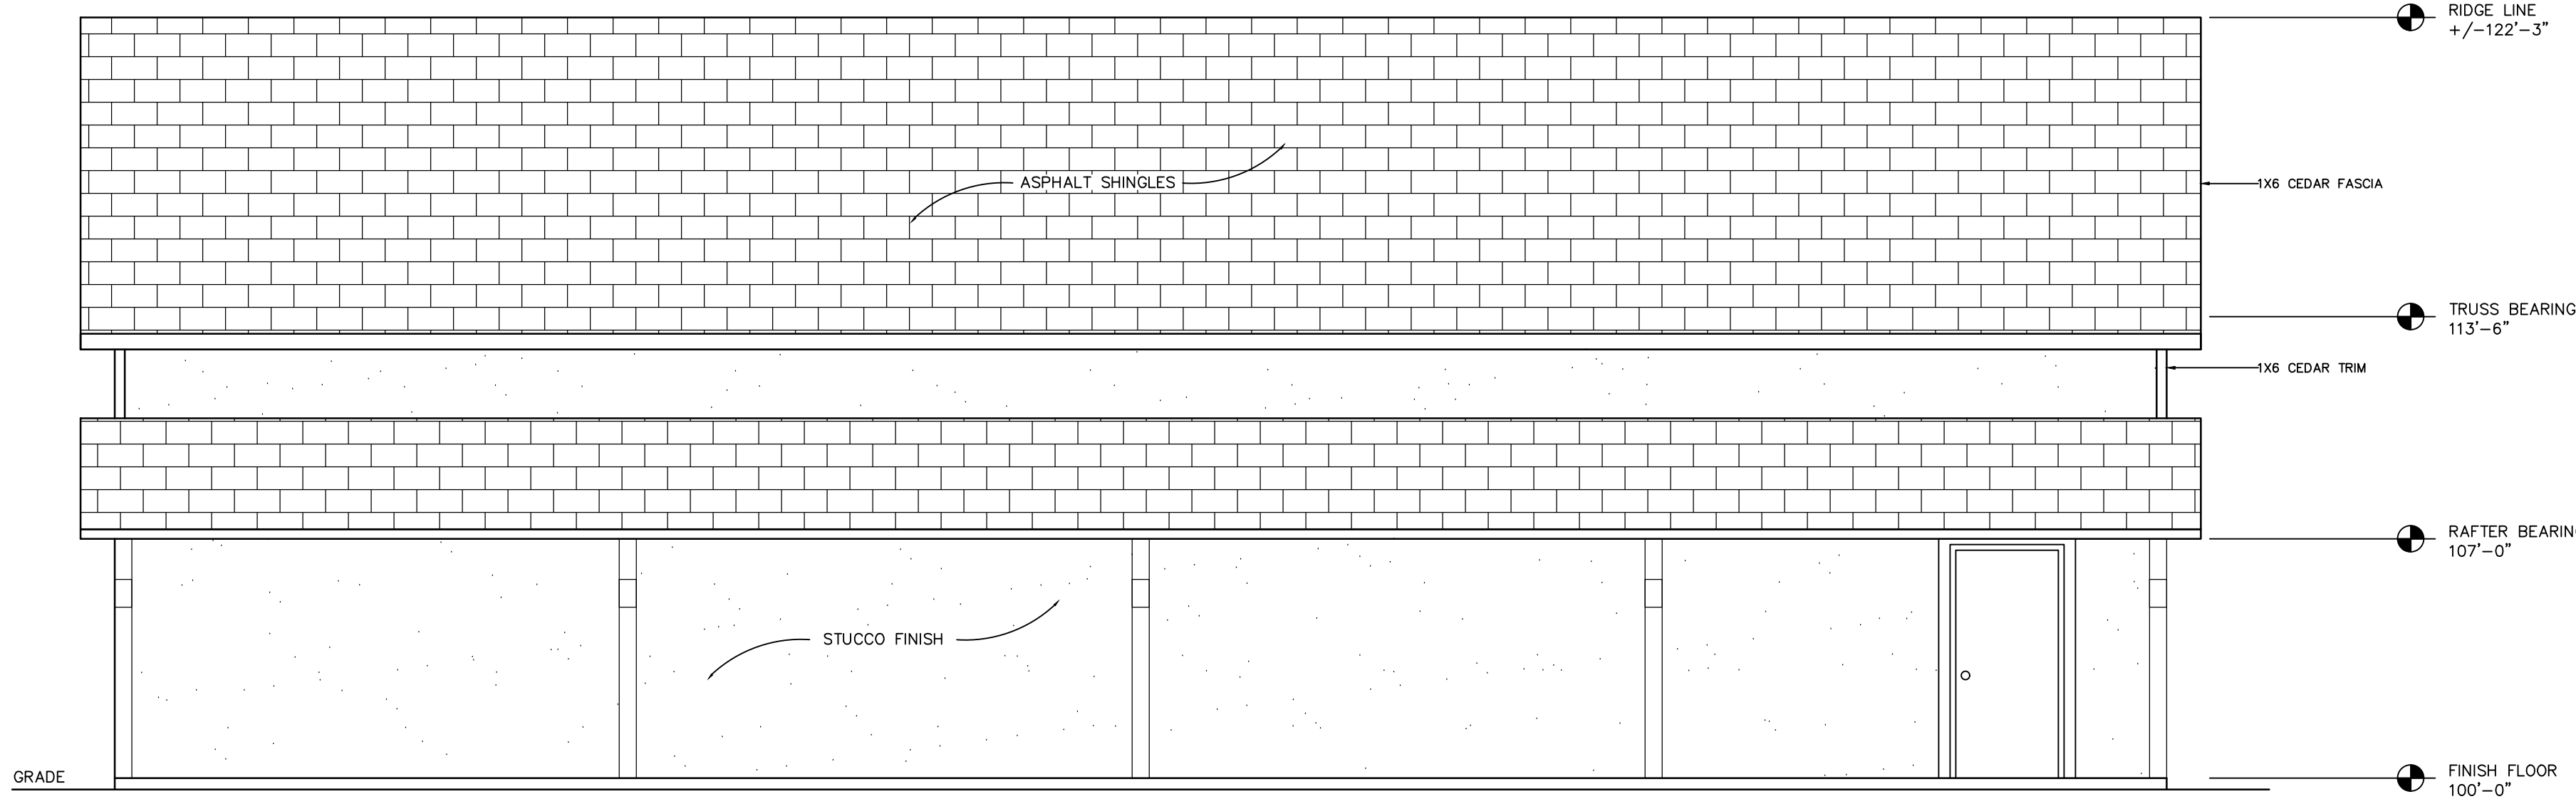

1 BUILDING ELEVATION - SOUTH
1/4" = 1'-0"



T-BONE
CONSTRUCTION, INC.
GENERAL CONTRACTOR

(719) 570-1456

Design Development
Consultants @

1310 FORD STREET
COLORADO SPRINGS, CO 80915

(C) ALL RIGHTS RESERVED

#	Revisions		DATE
	DESCRIPTION	PLAN REVISIONS	
1			5-10-22

VENEZIA BARN

5020 OLD RANCH ROAD
COLORADO SPRINGS, CO 80908


D2-1122

CONCEPTUAL

DATE	04-29-2022
CHECKED	DCW
DRAWN BY	MC

CONCEPT
EXTERIOR
ELEVATIONS

A-202

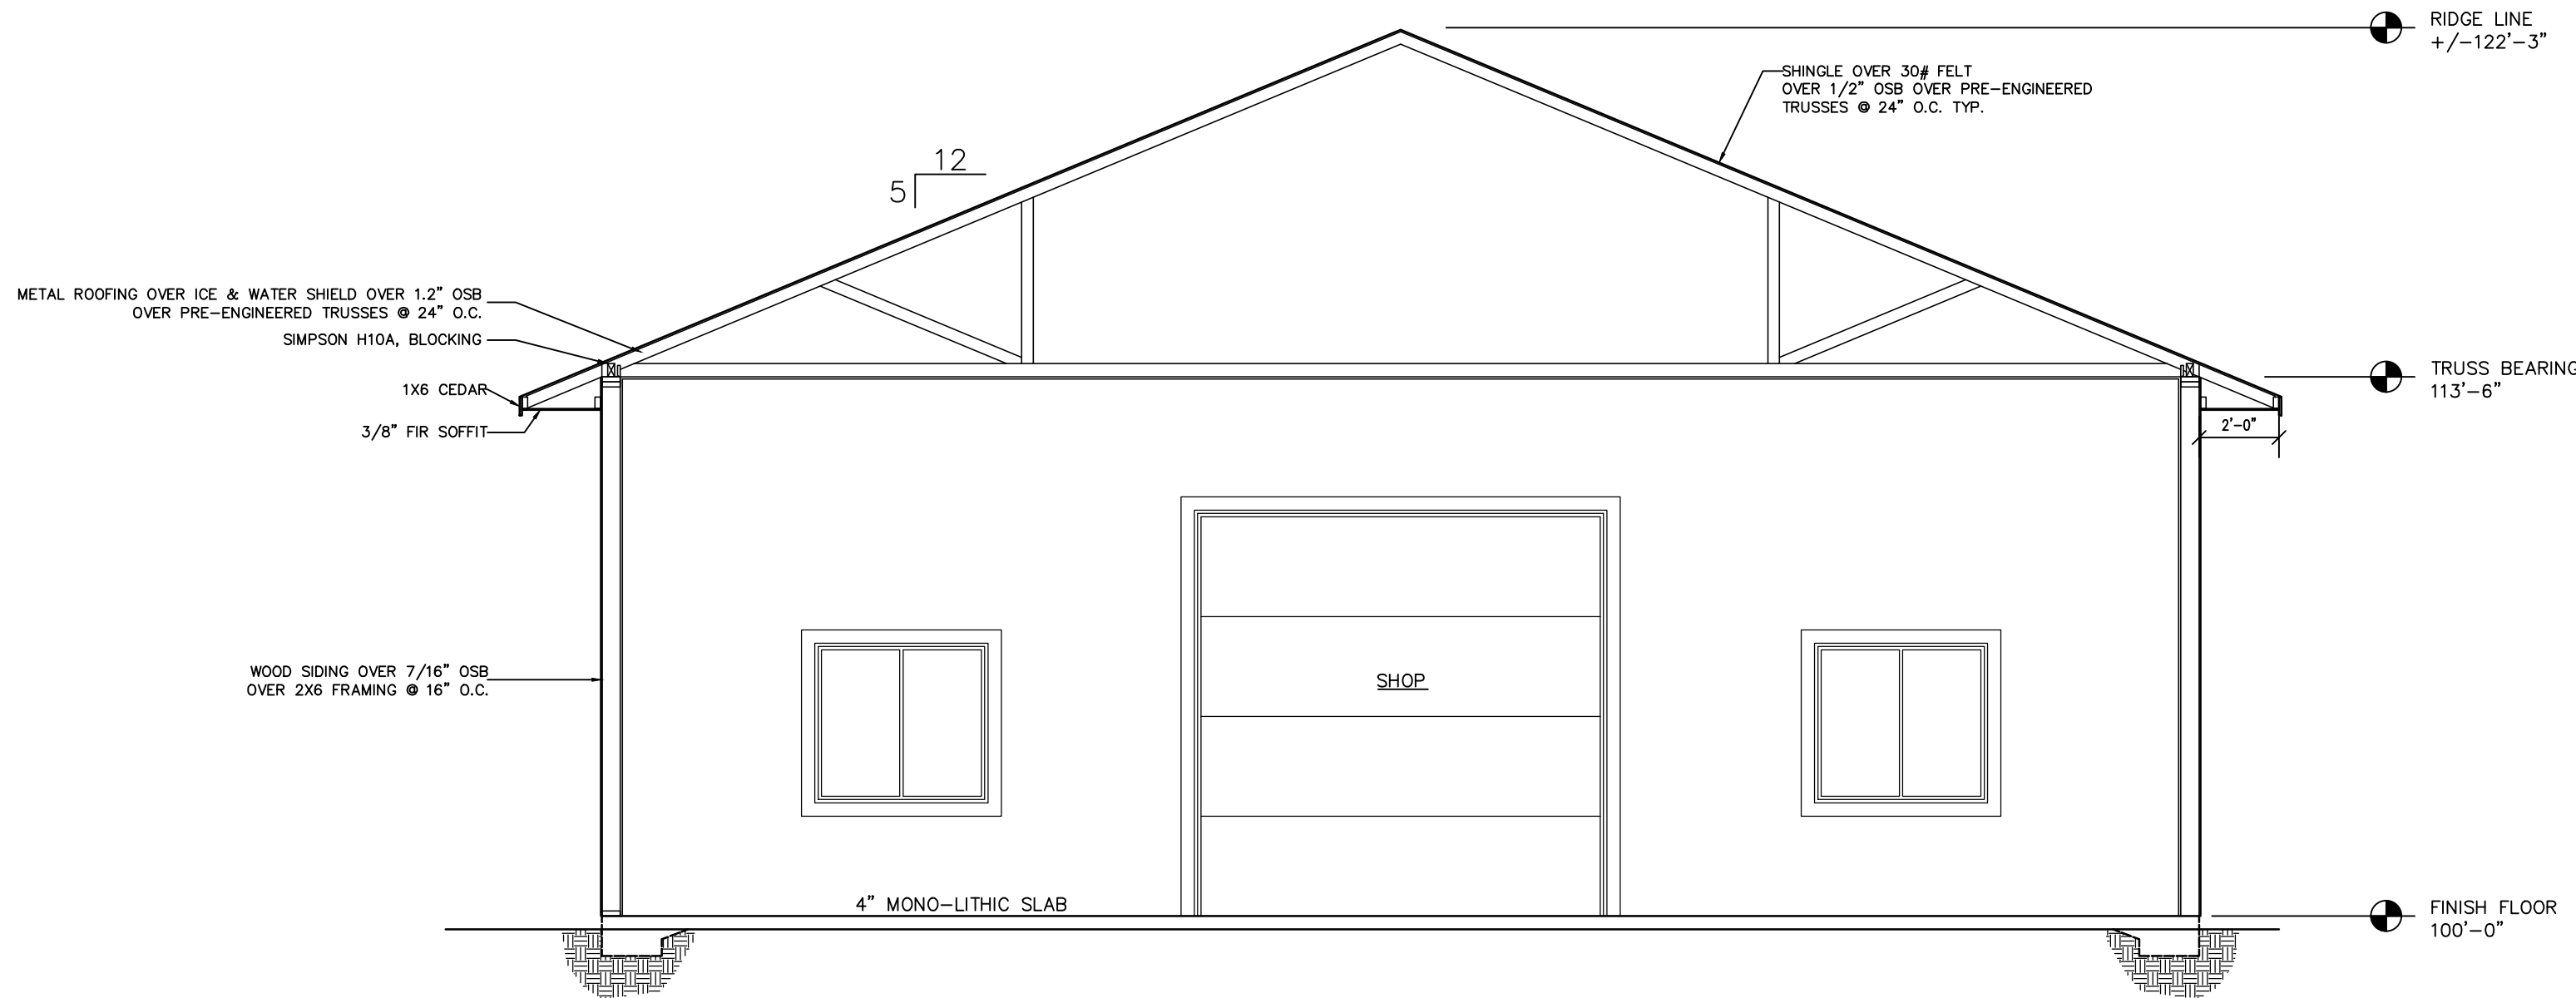

1 SECTION
1/4" = 1'-0"



Design Development
Consultants @

1310 FORD STREET
COLORADO SPRINGS, CO 80915 (719) 570-1456

Revisions		DATE
#	DESCRIPTION	
1	PLAN REVISIONS	5-10-22

VENEZIA BARN

520 OLD RANCH ROAD
COLORADO SPRINGS, CO 80908

CONCEPTUAL

D2-1122

DATE	02-01-2022
CHECKED	DCW
DRAWN BY	MC

BUILDING
SECTION

A-301

(C) ALL RIGHTS RESERVED