

STARBUCKS #51410
Northgate Blvd & Struthers
209 Gleneagle Gate View
Colorado Springs, CO 80921



18-43137

HILTONDISPLAYS


125 HILLSIDE DRIVE • GREENVILLE SC 29607

P 800 353 9132 • F 864 242 2204

www.hiltondisplays.com

SITE PLAN

- A** SIREN WALL SIGN TO REMAIN
- B** 22" CHANNEL LETTERS TO REMAIN
- C** 48" DT WALL SIGN TO REMAIN
- D** 71" SIREN WALL SIGN

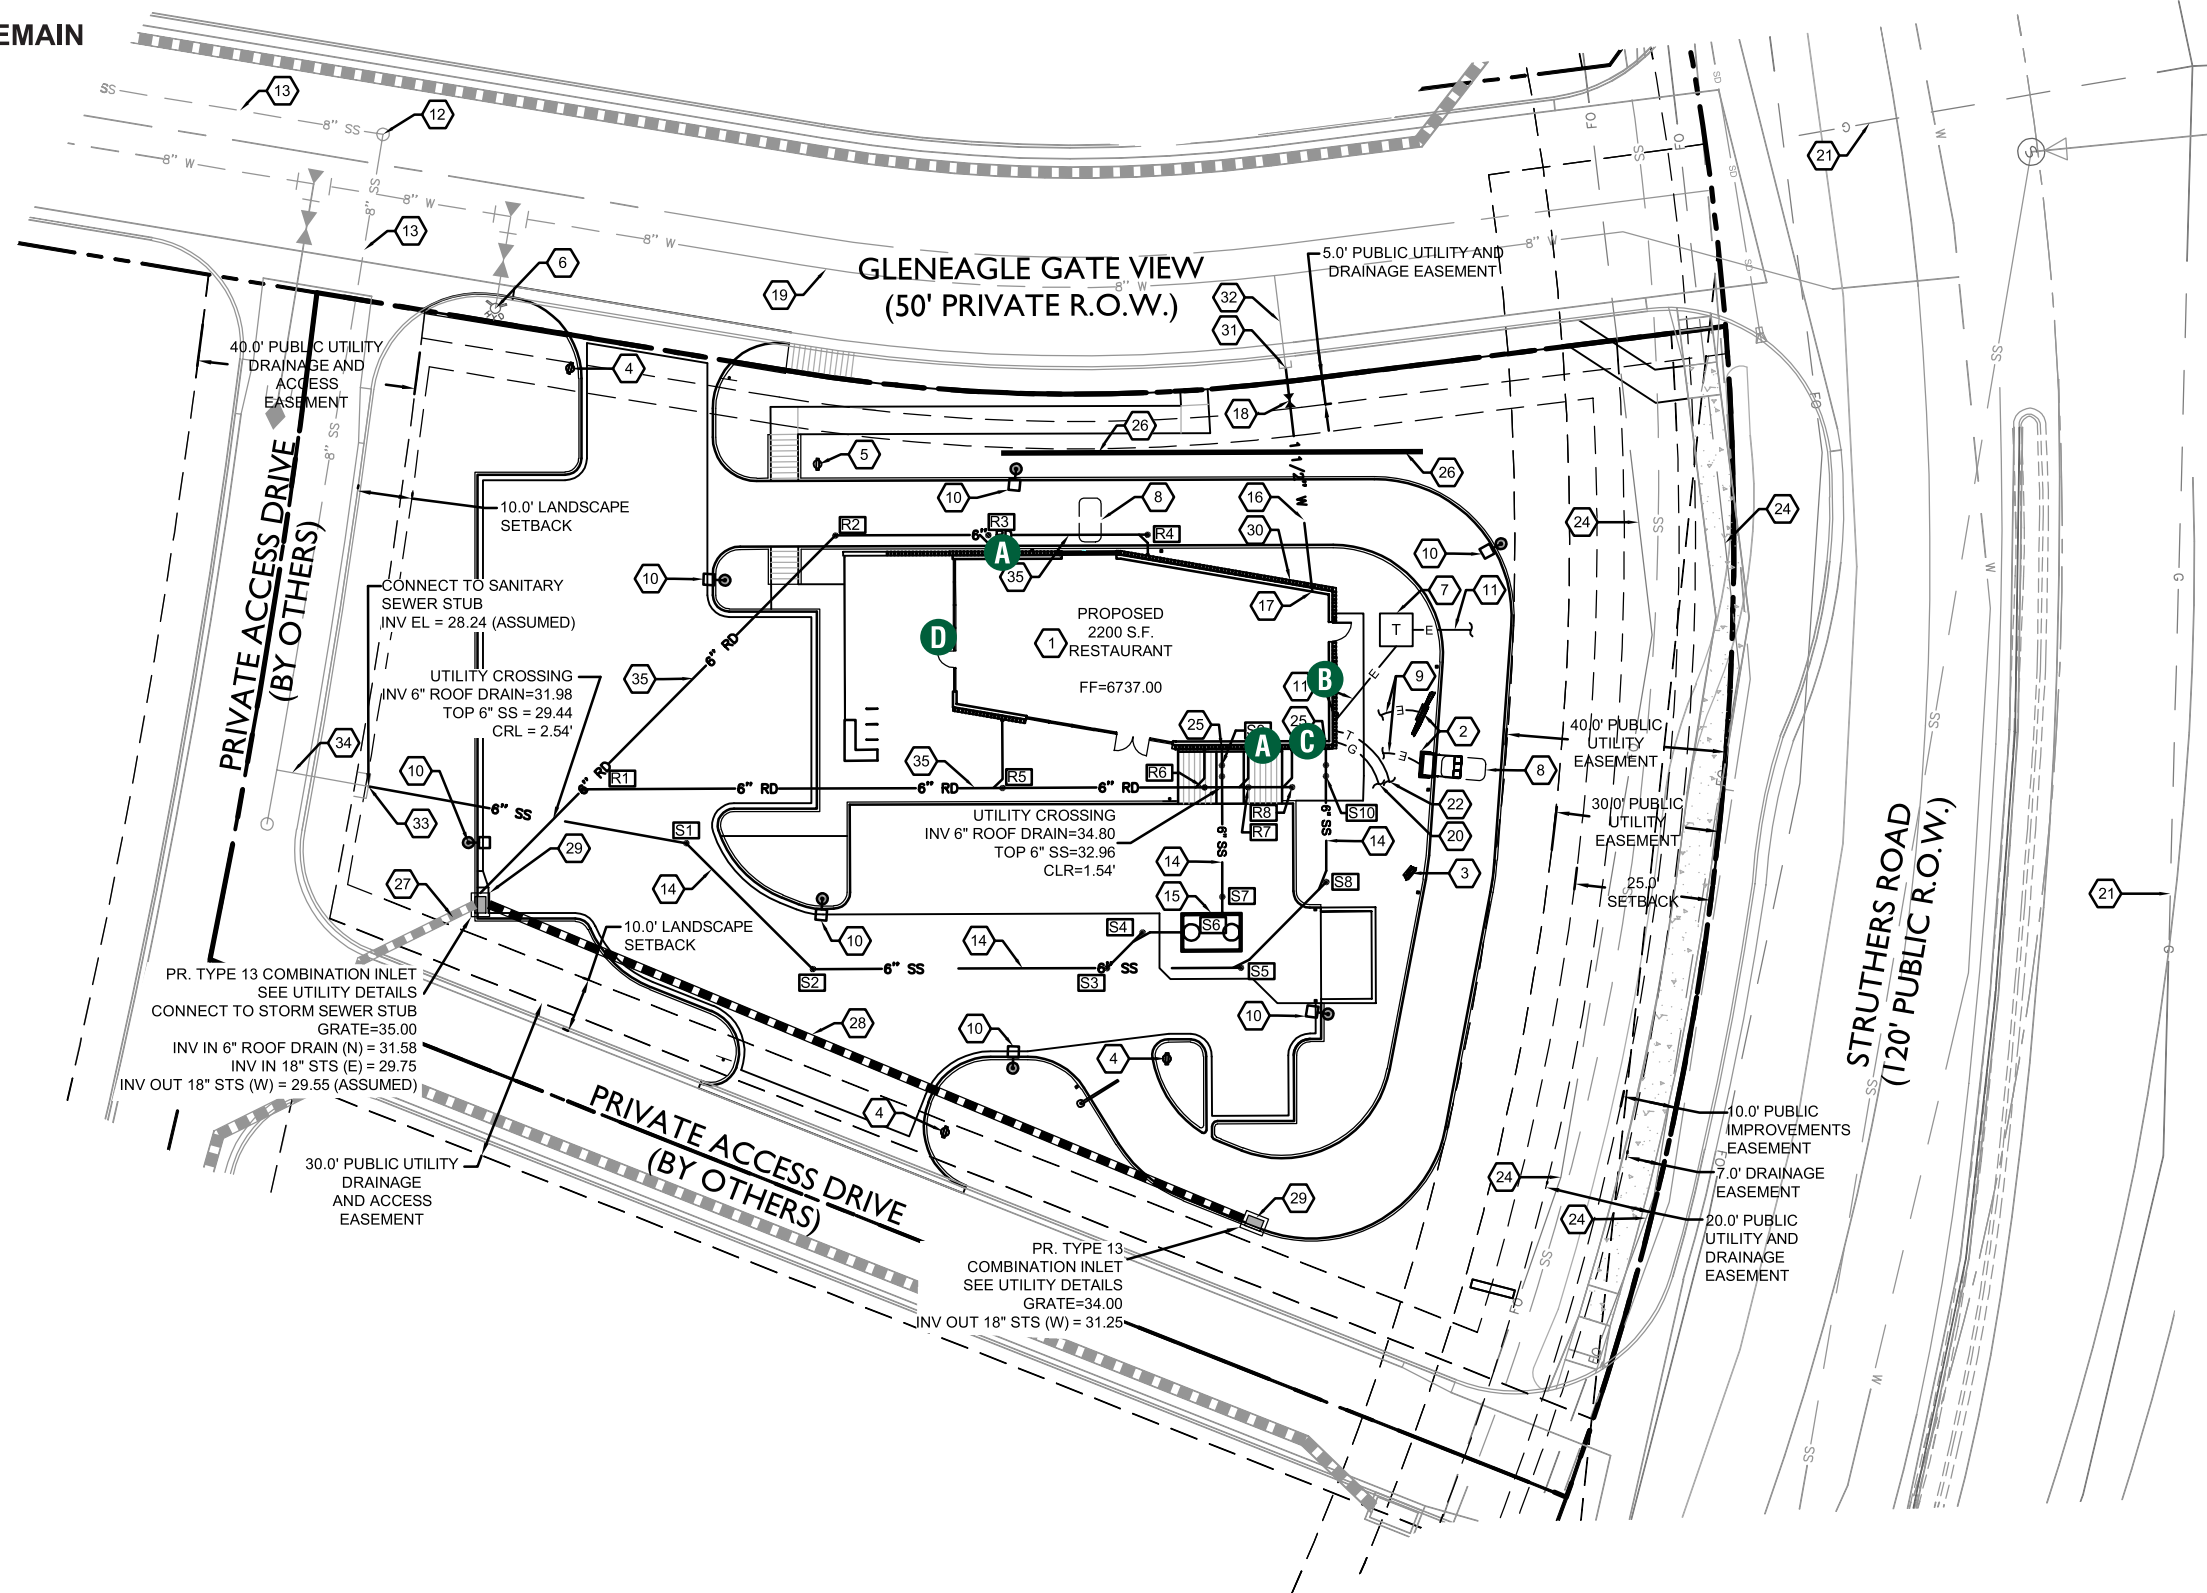

HILTONDISPLAYS
 125 HILLSIDE DRIVE • GREENVILLE SC 29607
 P 800 353 9132 • F 864 242 2204
 www.hiltondisplays.com

QID 18-43137
JOB NAME
Starbucks #51410
LOCATION
209 Gleneagle Gate View Colorado Springs, CO 80921
CUSTOMER CONTACT
SALESMAN / PM
Christie Pruitt
DESIGNER
Greg Sloan
DWG. DATE
8-22-18
REV. DATE / REVISION
SCALE
As Noted
FILE
2018/Starbucks/Colorado Springs CO/18-43137

DESIGN SPECIFICATIONS ACCEPTED BY:

EST:	CLIENT:
SLS/PM:	LANDLORD:

THE INTENT OF THIS DRAWING IS TO SHOW A CONCEPTUAL REPRESENTATION OF THE PROPOSED SIGNAGE. DUE TO VARIATIONS IN PRINTING DEVICES AND SUBSTRATES, THE FINISHED PRODUCT MAY DIFFER SLIGHTLY FROM DRAWING.


UL Underwriters Laboratories Inc. DRY DAMP WET

ELEVATION

- A** SIREN WALL SIGN TO REMAIN
- B** 22" CHANNEL LETTERS TO REMAIN
- C** 48" DT WALL SIGN TO REMAIN
- D** 71" SIREN WALL SIGN

If this is the only side being update, then it i the only sheet needed for review, but the length of the wall must be included on this sheet for review.

QID 18-43137
JOB NAME
Starbucks #51410
LOCATION
209 Gleneagle Gate View Colorado Springs, CO 80921
CUSTOMER CONTACT
SALESMAN / PM
Christie Pruitt
DESIGNER
Greg Sloan
DWG. DATE
8-22-18
REV. DATE / REVISION
SCALE
As Noted
FILE
2018/Starbucks/Colorado Springs CO/18-43137

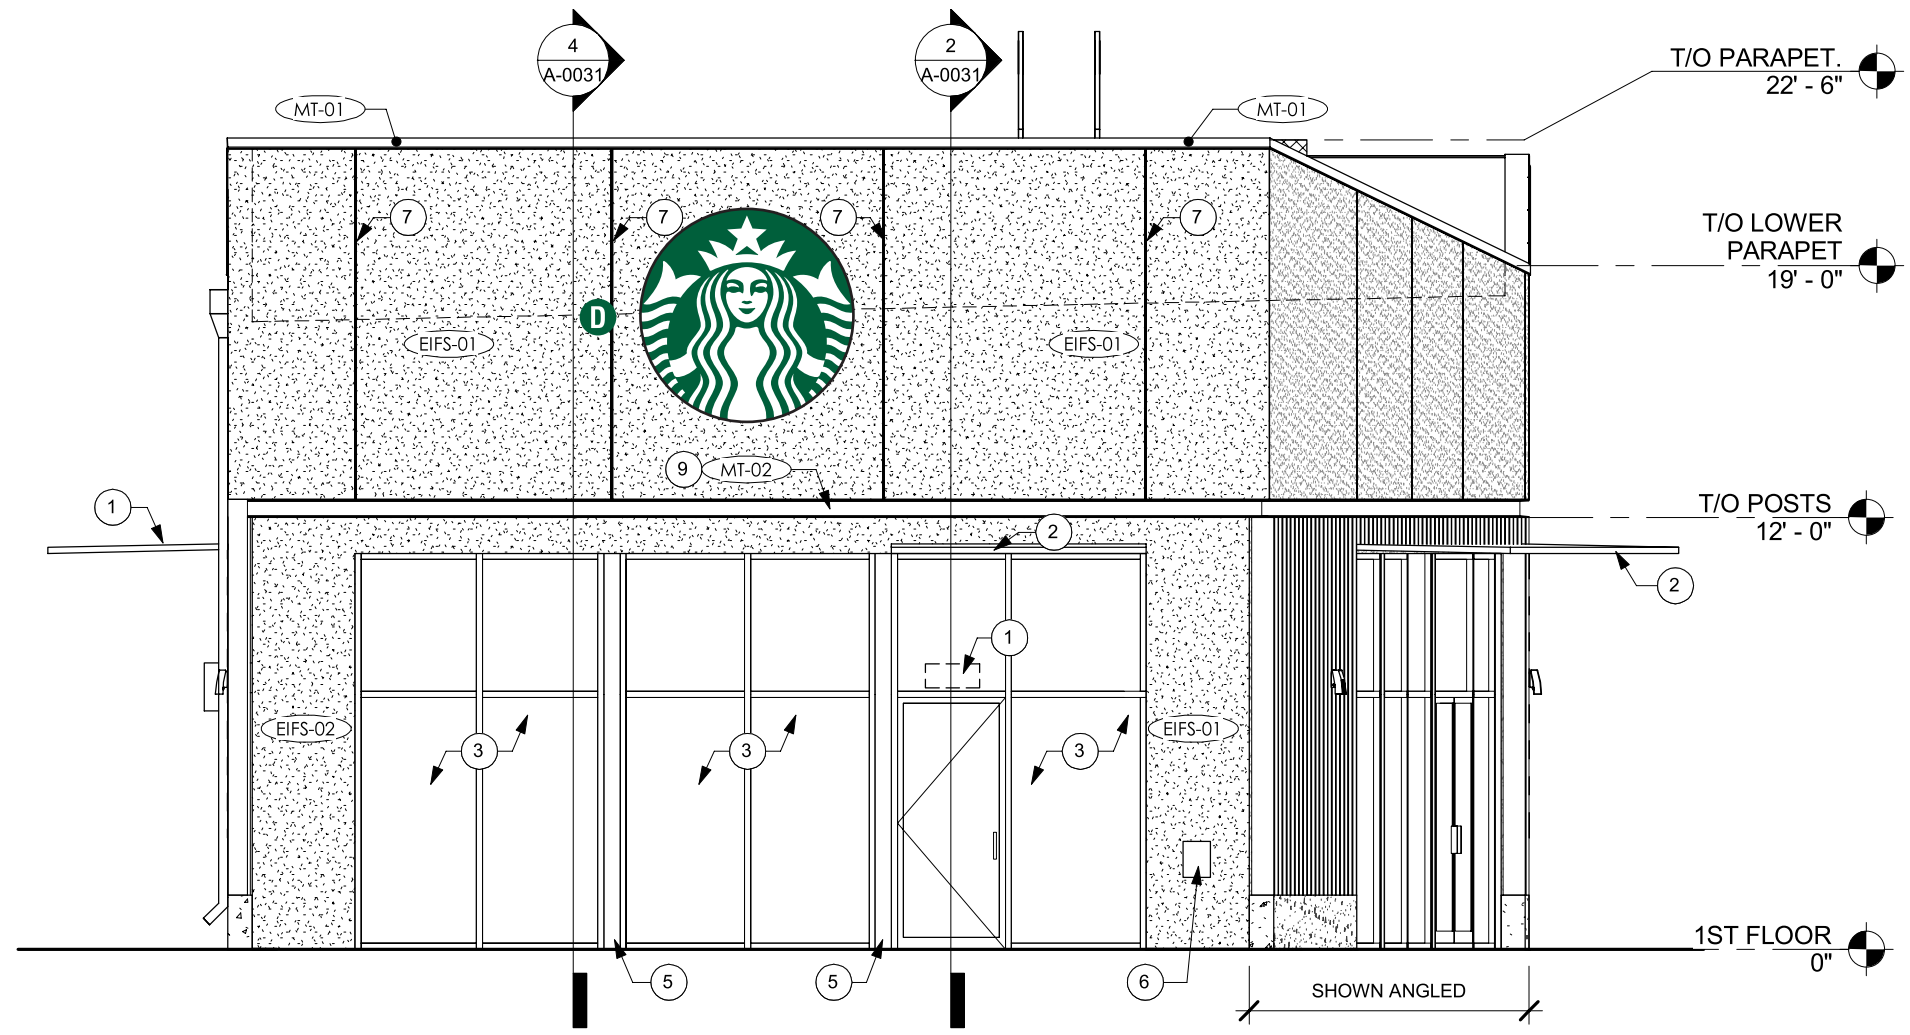

ELEVATION @ ENTRY
 Scale: 3/16" = 1'

COLOR LEGEND		
	PMS/PAIN	VINYL
	PMS 3425 C	3M 3630-76
	RAL 7021M	3M 3630-22
	PMS WHITE	3M 3630-20/ 7725-10 <small>TRANSLUCENT OPAQUE</small>
	PMS 369 C	NA
	REFL. WHITE	3M 680-10

DESIGN SPECIFICATIONS ACCEPTED BY:

EST:	CLIENT:
SLS/PM:	LANDLORD:

THE INTENT OF THIS DRAWING IS TO SHOW A CONCEPTUAL REPRESENTATION OF THE PROPOSED SIGNAGE. DUE TO VARIATIONS IN PRINTING DEVICES AND SUBSTRATES, THE FINISHED PRODUCT MAY DIFFER SLIGHTLY FROM DRAWING.



ELEVATION

- A** SIREN WALL SIGN TO REMAIN
- B** 22" CHANNEL LETTERS TO REMAIN
- C** 48" DT WALL SIGN TO REMAIN
- D** 71" SIREN WALL SIGN

QID 18-43137

JOB NAME

Starbucks #51410

LOCATION

209 Gleneagle Gate View
 Colorado Springs, CO 80921

CUSTOMER CONTACT

SALESMAN / PM

Christie Pruitt

DESIGNER

Greg Sloan

DWG. DATE

8-22-18

REV. DATE / REVISION

SCALE

As Noted


FILE

2018/Starbucks/Colorado
 Springs CO/18-43137

DESIGN SPECIFICATIONS ACCEPTED BY:

EST:	CLIENT:
SLS/PM:	LANDLORD:

THE INTENT OF THIS DRAWING IS TO SHOW A CONCEPTUAL REPRESENTATION OF THE PROPOSED SIGNAGE. DUE TO VARIATIONS IN PRINTING DEVICES AND SUBSTRATES, THE FINISHED PRODUCT MAY DIFFER SLIGHTLY FROM DRAWING.

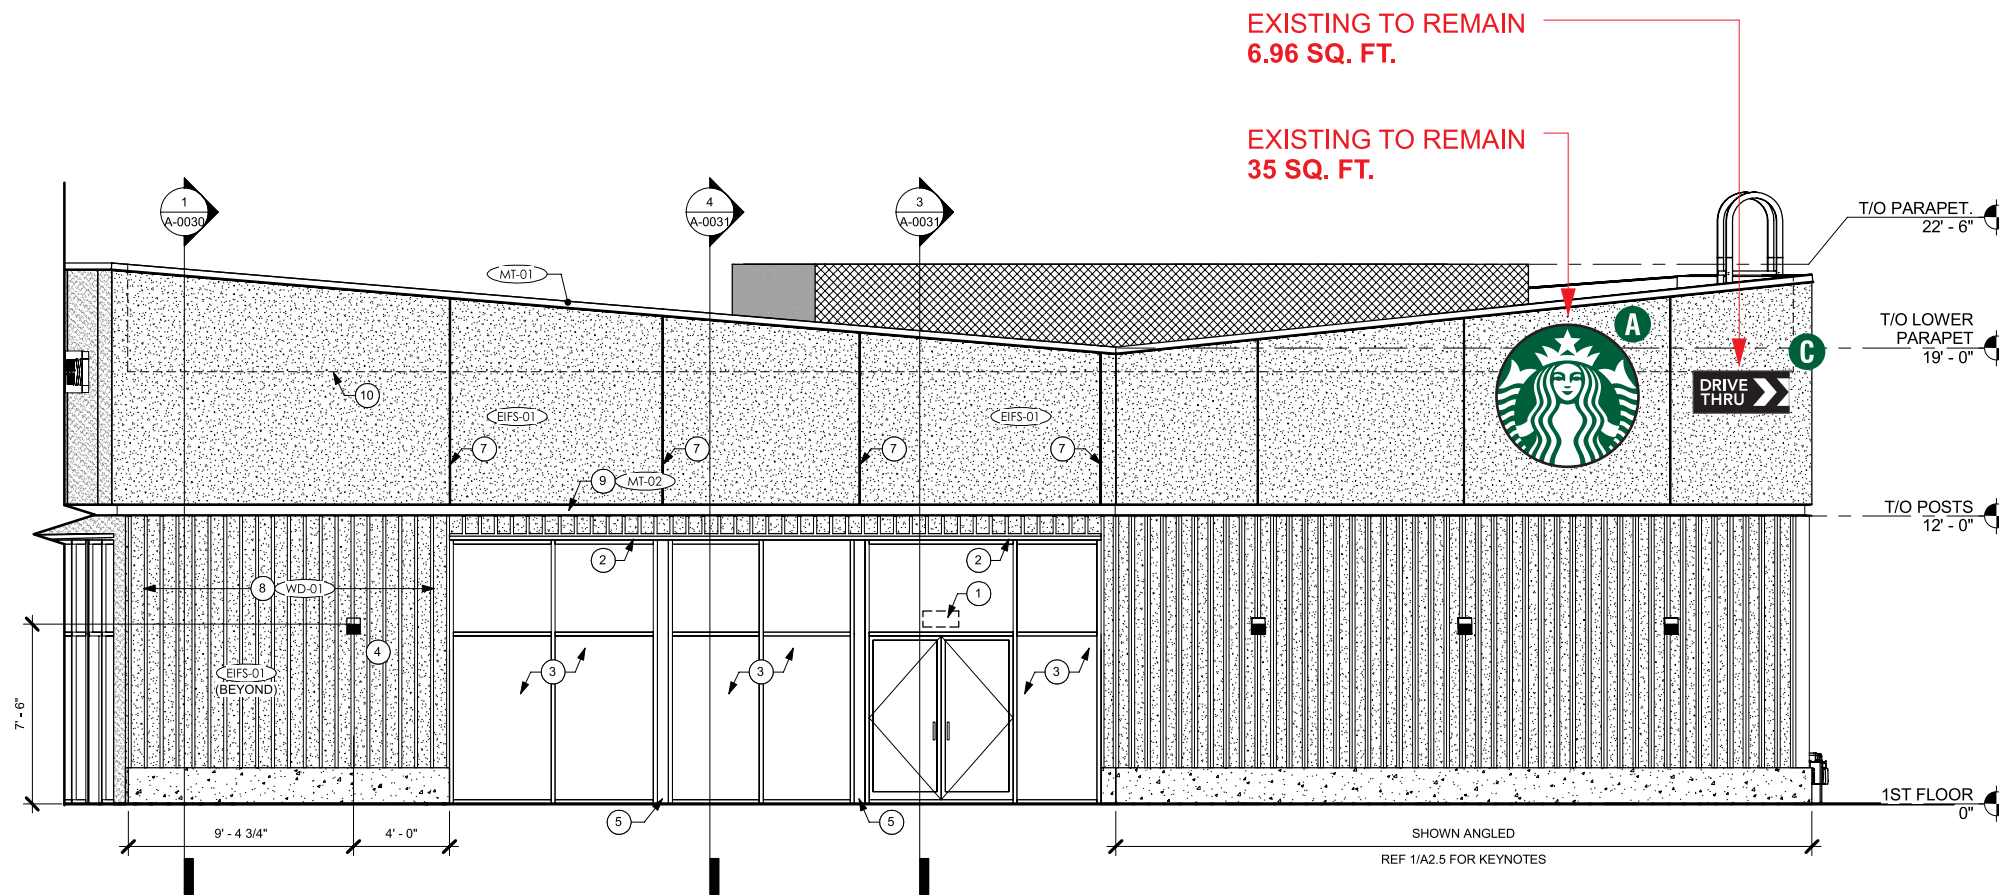

① ELEVATION @ STOREFRONT
 Scale: 1/8" = 1'

COLOR LEGEND		
	PMS/PAIN	VINYL
	PMS 3425 C	3M 3630-76
	RAL 7021M	3M 3630-22
	PMS WHITE	3M 3630-20/ 7725-10 TRANSLUCENT OPAQUE
	PMS 369 C	NA
	REFL. WHITE	3M 680-10

ELEVATION

- A** SIREN WALL SIGN TO REMAIN
- B** 22" CHANNEL LETTERS TO REMAIN
- C** 48" DT WALL SIGN TO REMAIN
- D** 71" SIREN WALL SIGN

QID 18-43137

JOB NAME

Starbucks #51410

LOCATION

209 Gleneagle Gate View
 Colorado Springs, CO 80921

CUSTOMER CONTACT

SALESMAN / PM

Christie Pruitt

DESIGNER

Greg Sloan

DWG. DATE

8-22-18

REV. DATE / REVISION

SCALE

As Noted


FILE

2018/Starbucks/Colorado
 Springs CO/18-43137

DESIGN SPECIFICATIONS ACCEPTED BY:

EST:	CLIENT:
SLS/PM:	LANDLORD:

THE INTENT OF THIS DRAWING IS TO SHOW A CONCEPTUAL REPRESENTATION OF THE PROPOSED SIGNAGE. DUE TO VARIATIONS IN PRINTING DEVICES AND SUBSTRATES, THE FINISHED PRODUCT MAY DIFFER SLIGHTLY FROM DRAWING.

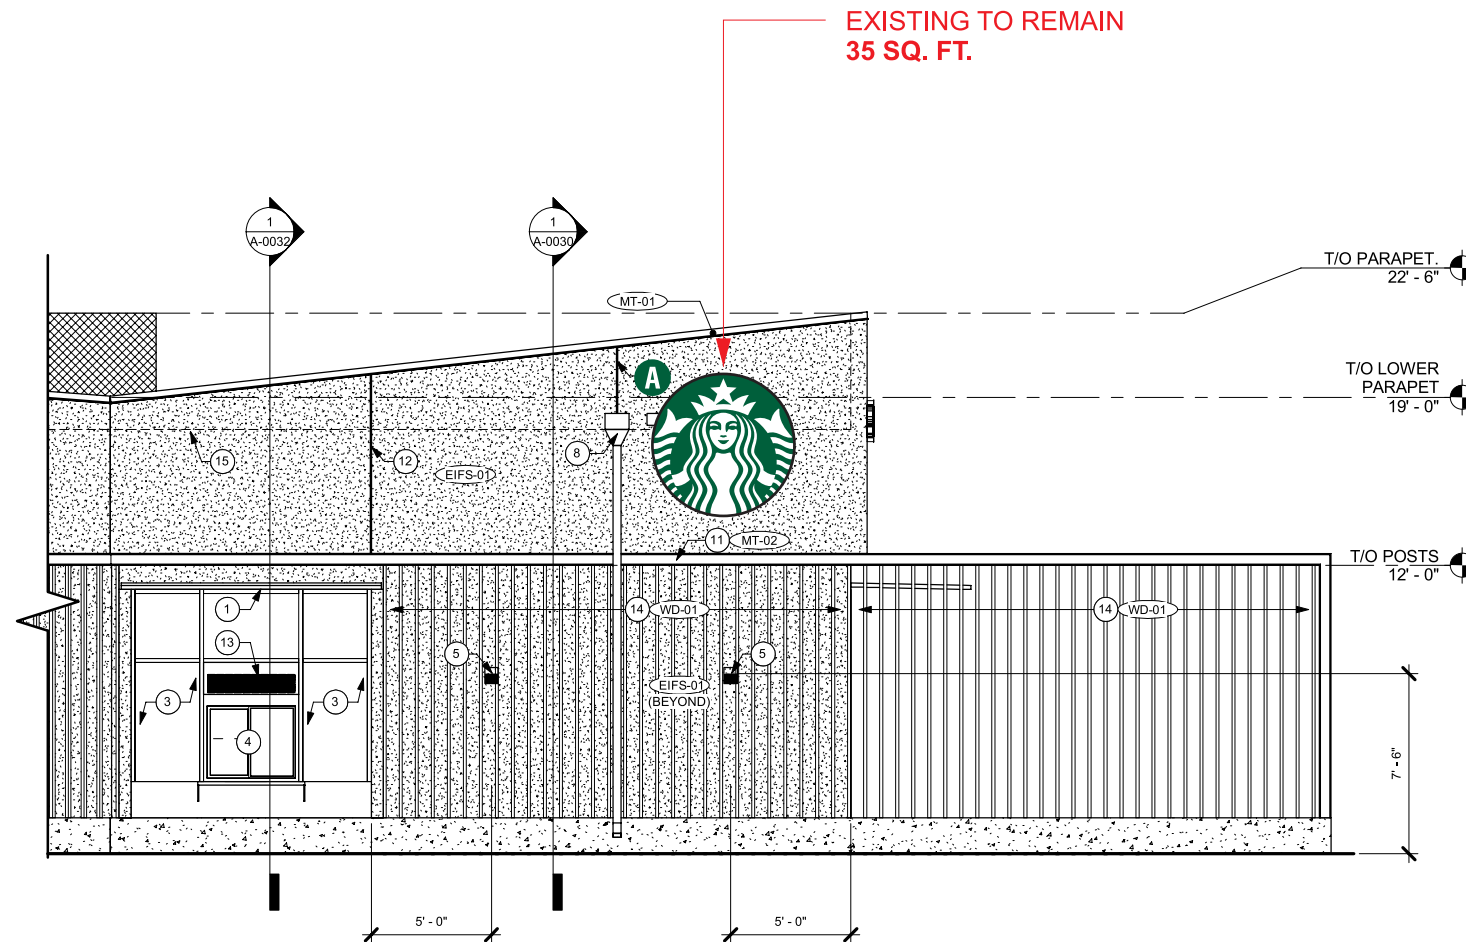

③ ELEVATION @ DT WINDOW
 Scale: 1/8" = 1'

COLOR LEGEND		
	PMS/PAIN	VINYL
	PMS 3425 C	3M 3630-76
	RAL 7021M	3M 3630-22
	PMS WHITE	3M 3630-20/ 7725-10 TRANSLUCENT OPAQUE
	PMS 369 C	NA
	REFL. WHITE	3M 680-10

ELEVATION

- A** SIREN WALL SIGN TO REMAIN
- B** 22" CHANNEL LETTERS TO REMAIN
- C** 48" DT WALL SIGN TO REMAIN
- D** 71" SIREN WALL SIGN

QID 18-43137

JOB NAME

Starbucks #51410

LOCATION

209 Gleneagle Gate View
 Colorado Springs, CO 80921

CUSTOMER CONTACT

SALESMAN / PM

Christie Pruitt

DESIGNER

Greg Sloan

DWG. DATE

8-22-18

REV. DATE / REVISION

SCALE

As Noted


FILE

2018/Starbucks/Colorado
 Springs CO/18-43137

DESIGN SPECIFICATIONS ACCEPTED BY:

EST:	CLIENT:
SLS/PM:	LANDLORD:

THE INTENT OF THIS DRAWING IS TO SHOW A CONCEPTUAL REPRESENTATION OF THE PROPOSED SIGNAGE. DUE TO VARIATIONS IN PRINTING DEVICES AND SUBSTRATES, THE FINISHED PRODUCT MAY DIFFER SLIGHTLY FROM DRAWING.

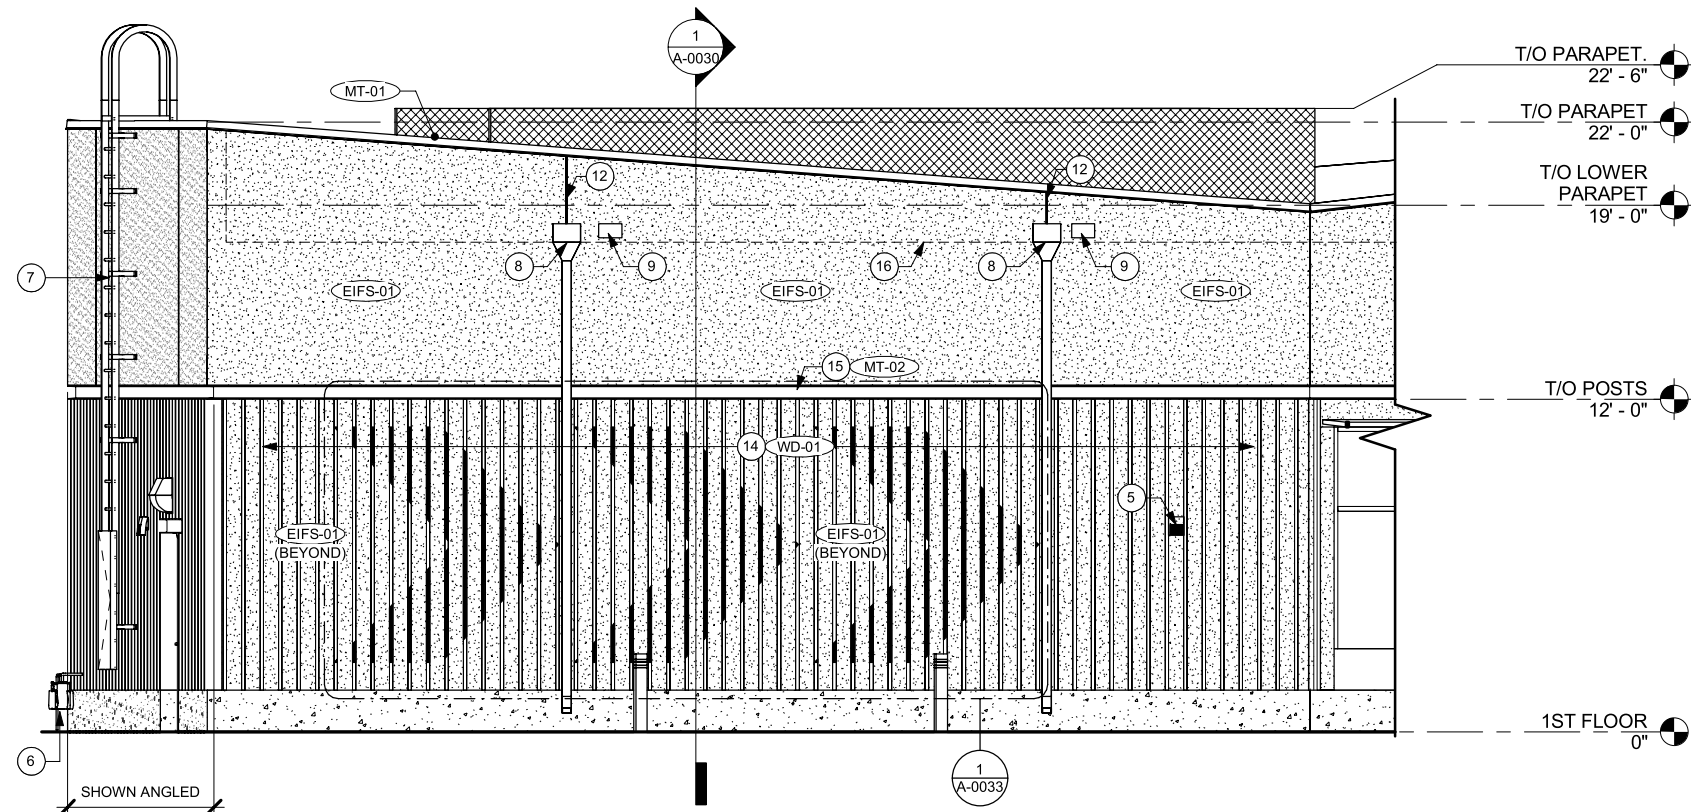

2 DRIVE-THRU ELEVATION

NO SIGNAGE THIS ELEVATION

COLOR LEGEND		
	PMS/PAIN	VINYL
	PMS 3425 C	3M 3630-76
	RAL 7021M	3M 3630-22
	PMS WHITE	3M 3630-20/ 7725-10 TRANSLUCENT OPAQUE
	PMS 369 C	NA
	REFL. WHITE	3M 680-10

ELEVATION

- A** SIREN WALL SIGN TO REMAIN
- B** 22" CHANNEL LETTERS TO REMAIN
- C** 48" DT WALL SIGN TO REMAIN
- D** 71" SIREN WALL SIGN

QID 18-43137

JOB NAME

Starbucks #51410

LOCATION

209 Gleneagle Gate View
 Colorado Springs, CO 80921

CUSTOMER CONTACT

SALESMAN / PM

Christie Pruitt

DESIGNER

Greg Sloan

DWG. DATE

8-22-18

REV. DATE / REVISION

SCALE

As Noted


FILE

2018/Starbucks/Colorado
 Springs CO/18-43137

DESIGN SPECIFICATIONS ACCEPTED BY:

EST:	CLIENT:
SLS/PM:	LANDLORD:

THE INTENT OF THIS DRAWING IS TO SHOW A CONCEPTUAL REPRESENTATION OF THE PROPOSED SIGNAGE. DUE TO VARIATIONS IN PRINTING DEVICES AND SUBSTRATES, THE FINISHED PRODUCT MAY DIFFER SLIGHTLY FROM DRAWING.

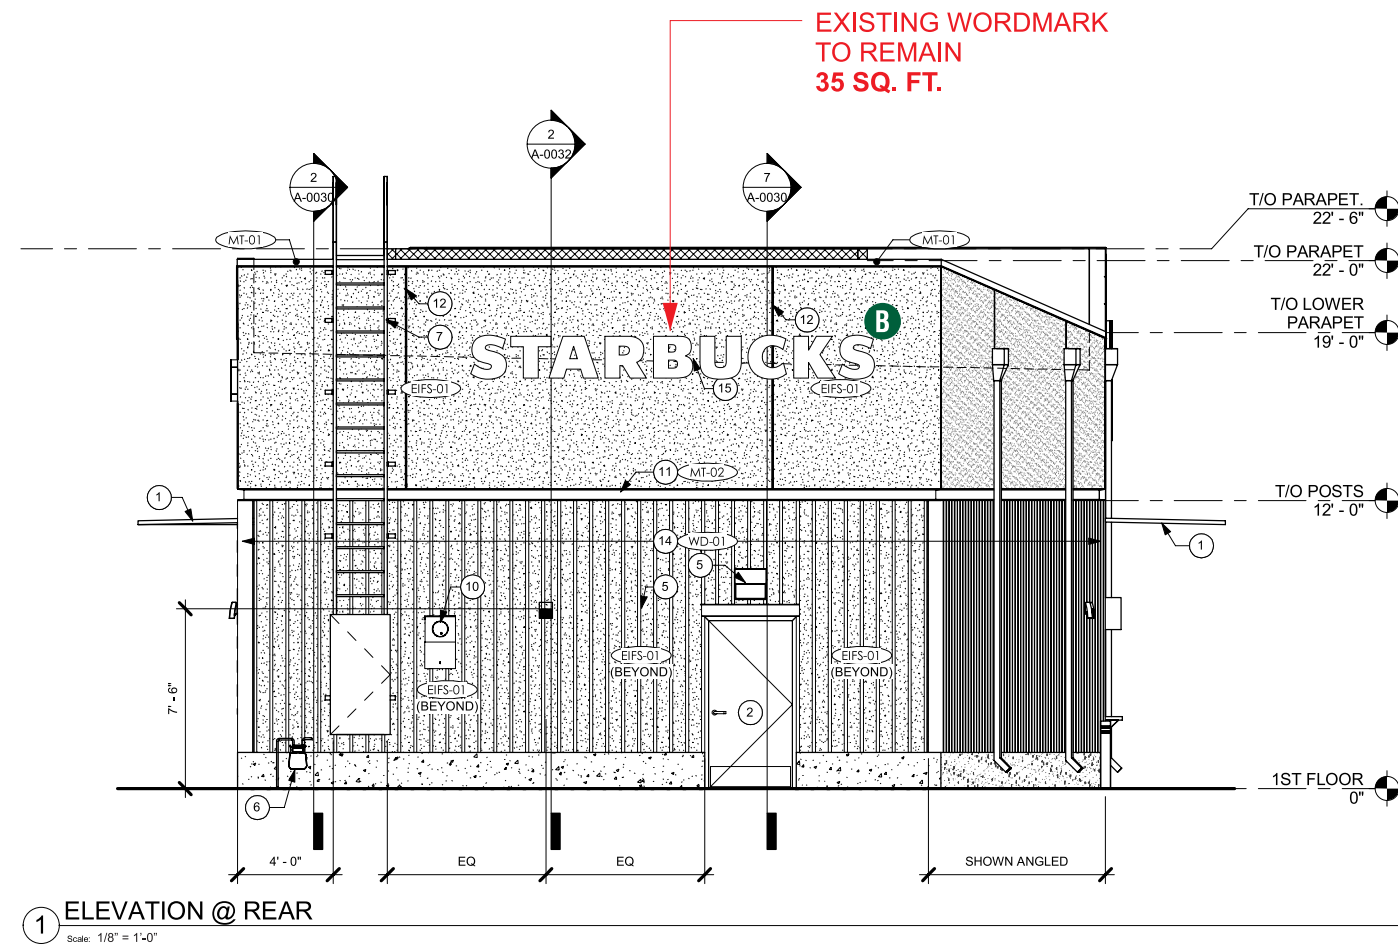

COLOR LEGEND		
	PMS/PAIN	VINYL
	PMS 3425 C	3M 3630-76
	RAL 7021M	3M 3630-22
	PMS WHITE	3M 3630-20/ 7725-10 TRANSLUCENT OPAQUE
	PMS 369 C	NA
	REFL. WHITE	3M 680-10

71" ILLUMINATED SIREN

Qty. 1


SBC S13182-SL

D




3/4" = 1' (11x17 Paper)


1 Front View

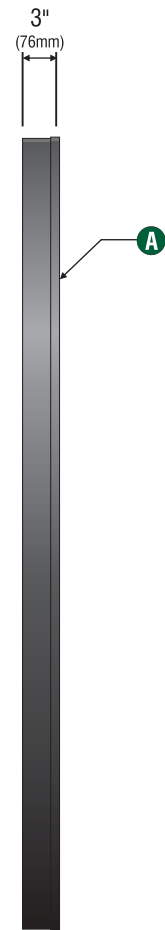

4 Side View

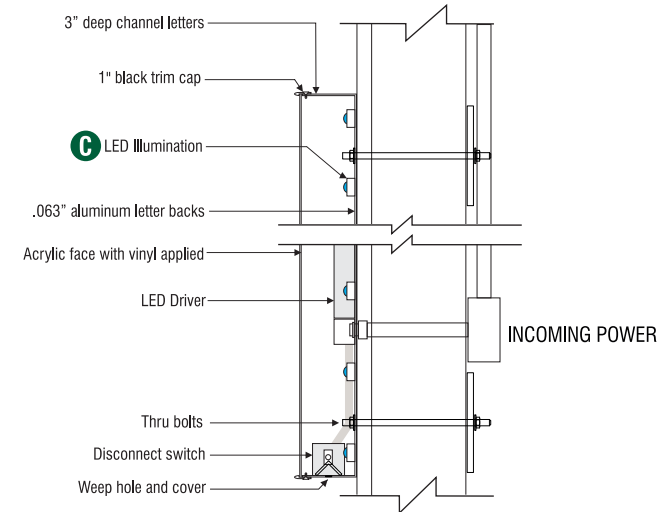

3 Disk Section View Typ.

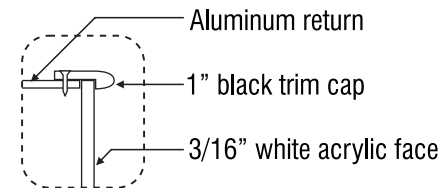

4 Enlarged Detail

SPECIFICATIONS:

- A** Single faced internally illuminated wall mount logo disk. Cabinet to be 3" deep, fabricated aluminum returns and back. Paint cabinet black. Faces to be 3/16" white Plex with 1" black trimcap
- B** Graphics of logo to be 1st surface 3M Translucent Scotchcal vinyl- Holly Green #3630-76. Siren to show thru White.
- C** Internally illuminated logo disk with Sloan Prism Enlighten 6500K white LED's

COLOR LEGEND	
PMS/PAINT	VINYL
PMS 3425 C	3M 3630-76
RAL 7021M	3M 3630-22
PMS WHITE	3M 3630-20/ 7725-10 TRANSLUCENT OPAQUE
PMS 369 C	NA
REFL. WHITE	3M 680-10

Disk 71in (1803mm) S/F Illuminated Flush Mounted Wall Sign EVOLVED			
Size	Sq.Ft.	Sq.M.	Volts
71" (1803mm)	27.49	2.55	120/277

HILTONDISPLAYS
 125 HILLSIDE DRIVE • GREENVILLE SC 29607
 P 800 353 9132 • F 864 242 2204
 www.hiltondisplays.com

QID 18-43137

JOB NAME

Starbucks #51410

LOCATION

209 Gleneagle Gate View
 Colorado Springs, CO 80921

CUSTOMER CONTACT

SALESMAN / PM

Christie Pruitt

DESIGNER

Greg Sloan

DWG. DATE

8-22-18

REV. DATE / REVISION

SCALE

As Noted

FILE

2018/Starbucks/Colorado
 Springs CO/18-43137

DESIGN SPECIFICATIONS ACCEPTED BY:

EST:	CLIENT:
SLS/PM:	LANDLORD:

THE INTENT OF THIS DRAWING IS TO SHOW A CONCEPTUAL REPRESENTATION OF THE PROPOSED SIGNAGE. DUE TO VARIATIONS IN PRINTING DEVICES AND SUBSTRATES, THE FINISHED PRODUCT MAY DIFFER SLIGHTLY FROM DRAWING.

