


PLOT DATE: 09/01/20 6:02 PM  
 BR: JERIK VALENO  
 PROJ. FILE: P:\Hammers Construction\Gunny Trumpsters Site\Gunny Trumpsters - Lot 1 - Photometrics.dwg  
 Lot 1 - Photometrics.dwg

Schedule																	
Symbol	Label	Image	QTY	Manufacturer	Catalog Number	Description	Lamp	Number Lamps	Filename	Lumens per Lamp	Lumen Multiplier	LLF	Wattage	Efficiency	Distribution	Polar Plot	Notes
	A		3	Lithonia Lighting	WDGE2 LED P4 40K 80CRI VF	WDGE2 LED WITH P4 - PERFORMANCE PACKAGE, 4000K, 80CRI, VISUAL COMFORT FORWARD OPTIC		1	WDGE2_LED_P4_40K_80CRI_VF.ies	4412	1	0.93	34.96	100%	TYPE III, VERY SHORT, BUG RATING: B1 - U0 - G1		
	D		6	Lithonia Lighting	LDN6 40/20 LO6AR LSS	6IN LDN, 4000K, 2000LM, CLEAR, SEMI-SPECULAR REFLECTOR, CRI80		1	LDN6_40_20_LO6AR_LSS.ies	2009	1	0.92	22.52	100%	DIRECT, SC-0=1.02, SC-90=1.03		

Statistics						
Description	Symbol	Avg	Max	Min	Max/Min	Avg/Min
Site Lighting	+	0.8 fc	9.6 fc	0.0 fc	N/A	N/A

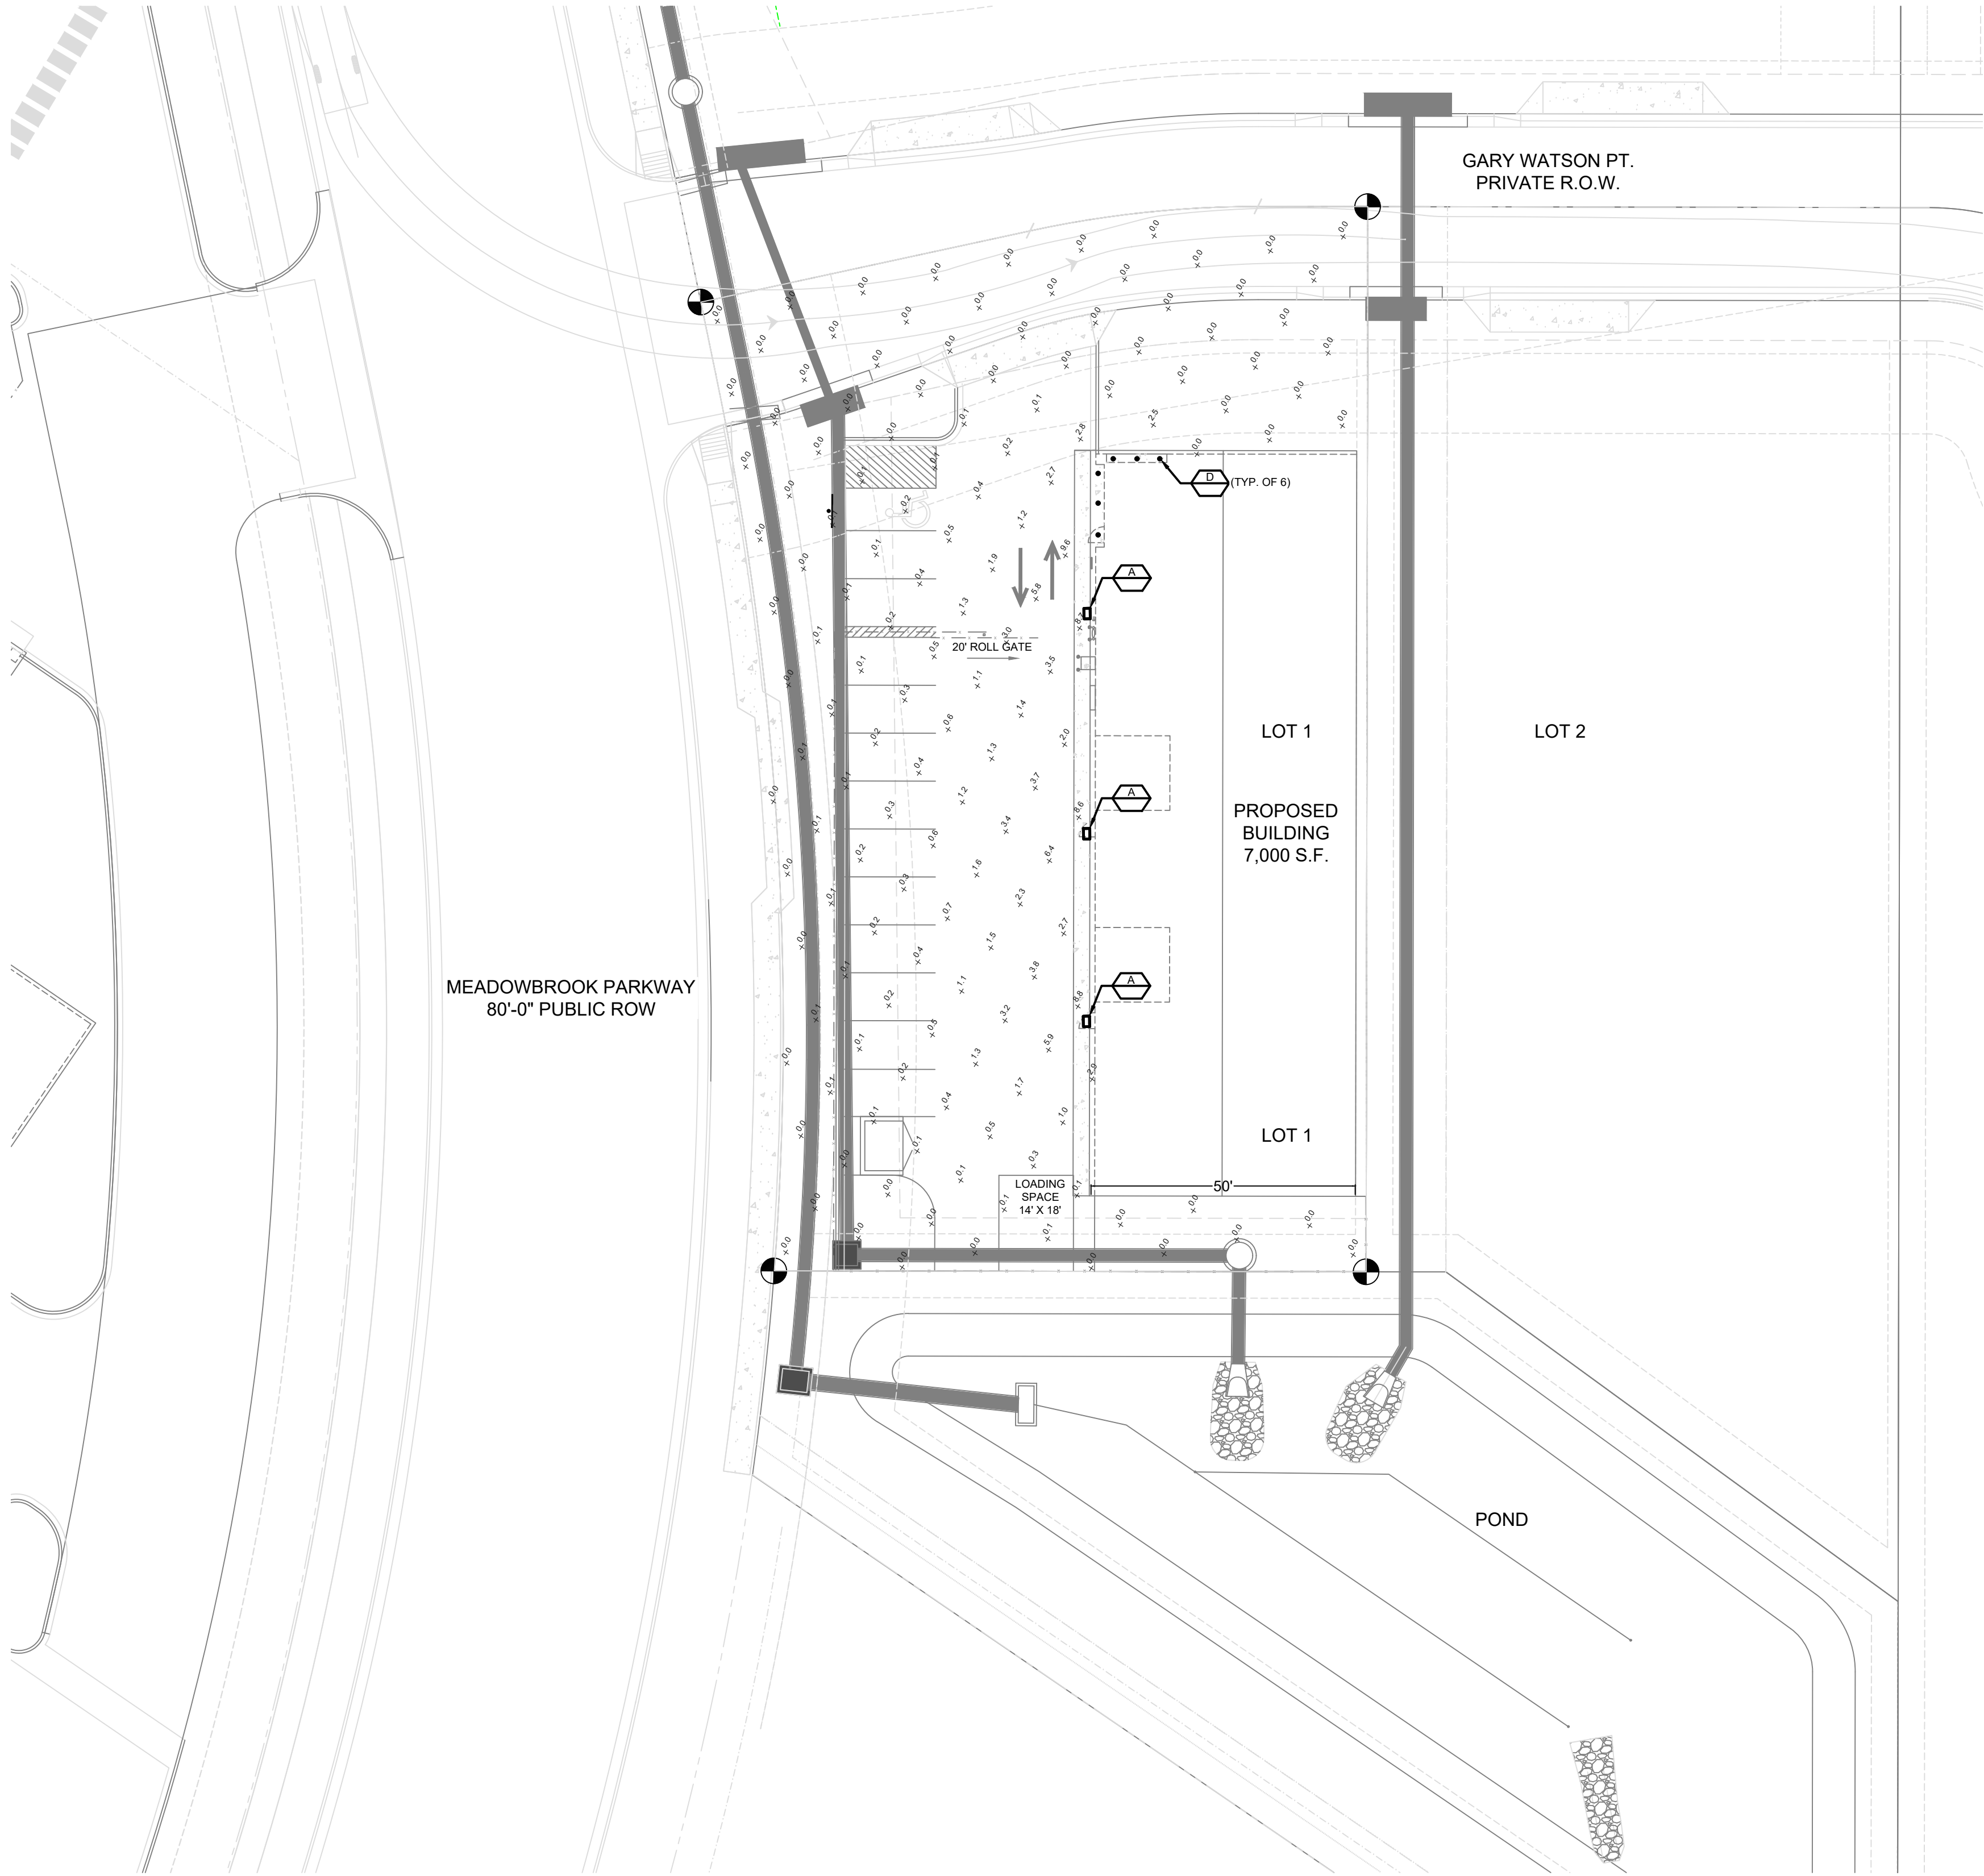

PHOTOMETRICS SITE PLAN  
 SCALE: NTS

THIS DOCUMENT AND ITS CONTENTS ARE THE WORK PRODUCT AND PROPERTY OF 51EC, INC., WHICH RETAINS ALL COMMON LAW, STATUTORY AND OTHER RESERVED RIGHTS, INCLUDING THE COPYRIGHT.

CBP 2,1-1  
 7715 GARY WATSON POINT  
 COLORADO SPRINGS, CO 80915  
 EL PASO COUNTY, COLORADO

REV	DESCRIPTION	DRAWN	CHECK	APPR	DATE

ISSUANCE:
ISSUED FOR REVIEW
CLIENT:
HAMMERS CONSTRUCTION 1411 WOOLSEY HEIGHTS COLORADO SPRINGS, CO 80915
ARCHITECT:
PROJECT NO:
5151-20-05C
TITLE:
PHOTOMETRICS SITE PLAN
SHEET NO:
9 OF 11



