



EAST ELEVATION

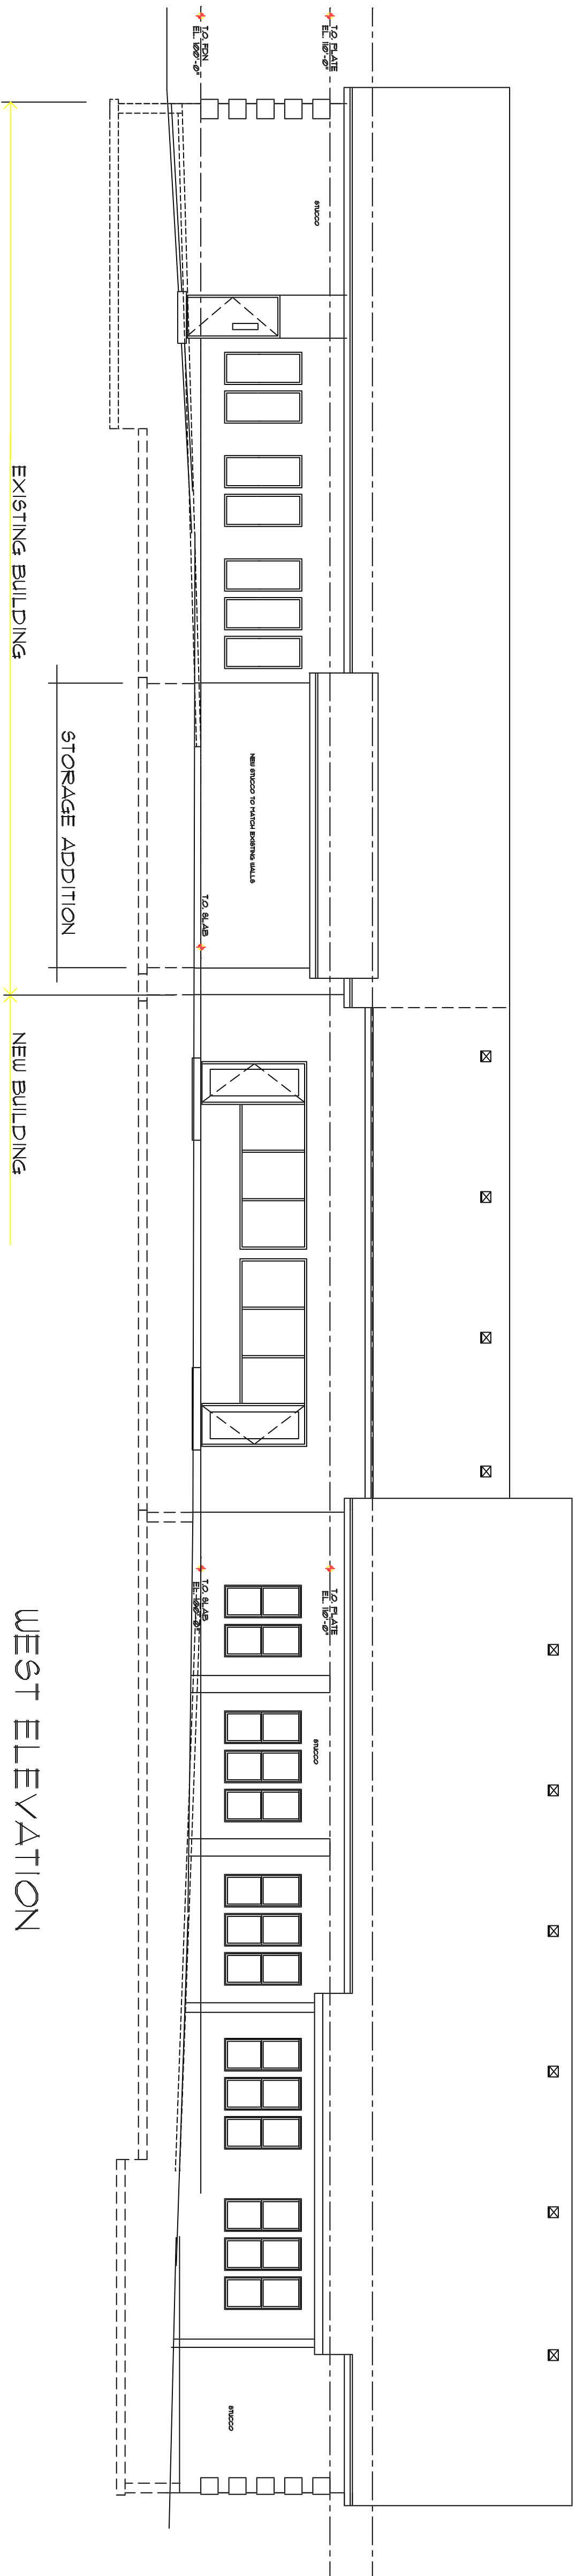

WEST ELEVATION

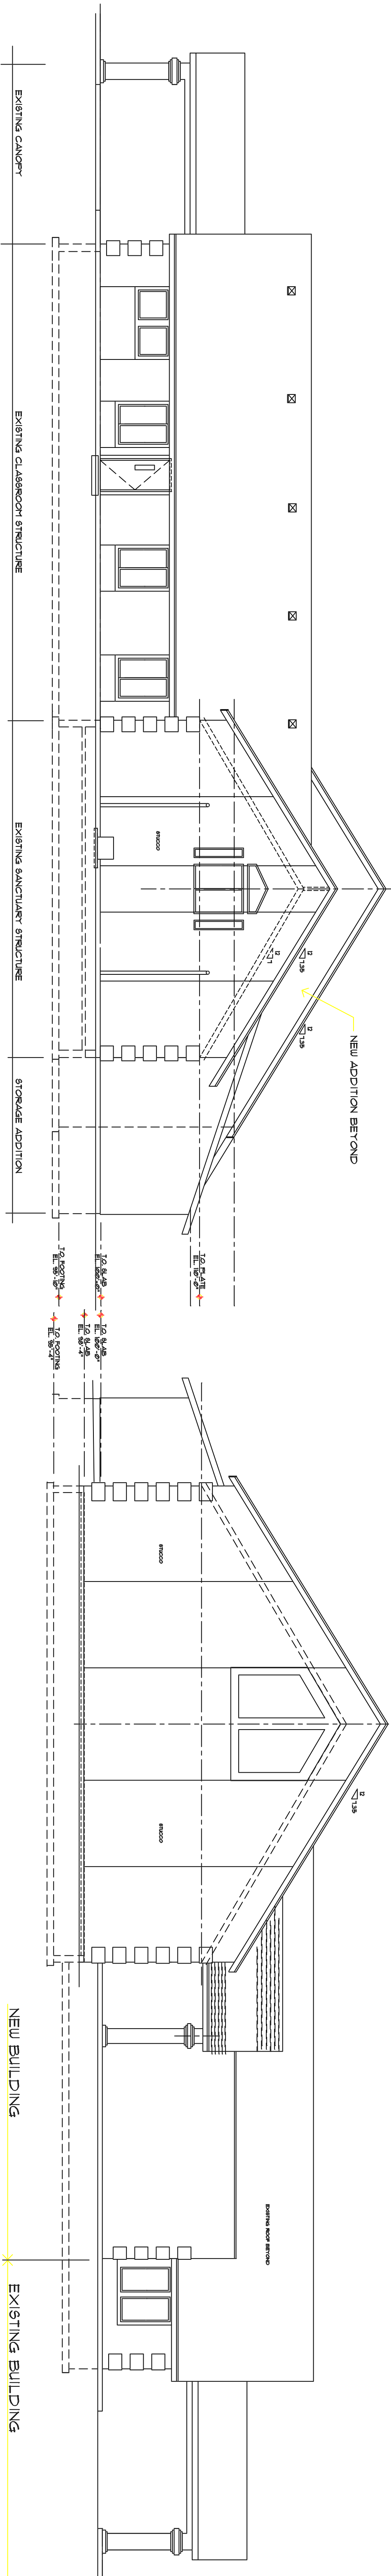

NORTH ELEVATION

EXTERIOR ELEVATIONS

SCALE: 3/16" = 1'-0"

SOUTH ELEVATION