


VICINITY MAP
NOT TO SCALE

BENCHMARK
THE BENCHMARK FOR THESE PLANS IS A NAIL W/
ALUM WASHER FOUND AT THE SW CORNER OF
SITE, TOP OF NW RAILROAD TIE WALL
ELEV. = 5232.19'
(COLORADO CENTRAL, NAVD 83)

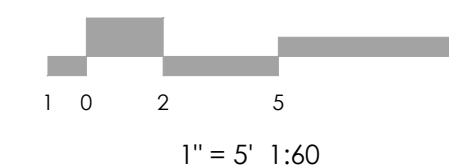

REVISIONS


DESIGNED BY _____
DRAWN BY JO _____
CHECKED BY _____
AS-BUILTS BY _____
CHECKED BY _____

19955 WIGWAM RD
EL PASO COUNTY, CO


SITE DEVELOPMENT
PLAN
FLOOR PLANS

MVE PROJECT 61180
MVE DRAWING DEV-CS

FEBRUARY 1, 2024
SHEET 1 OF 1

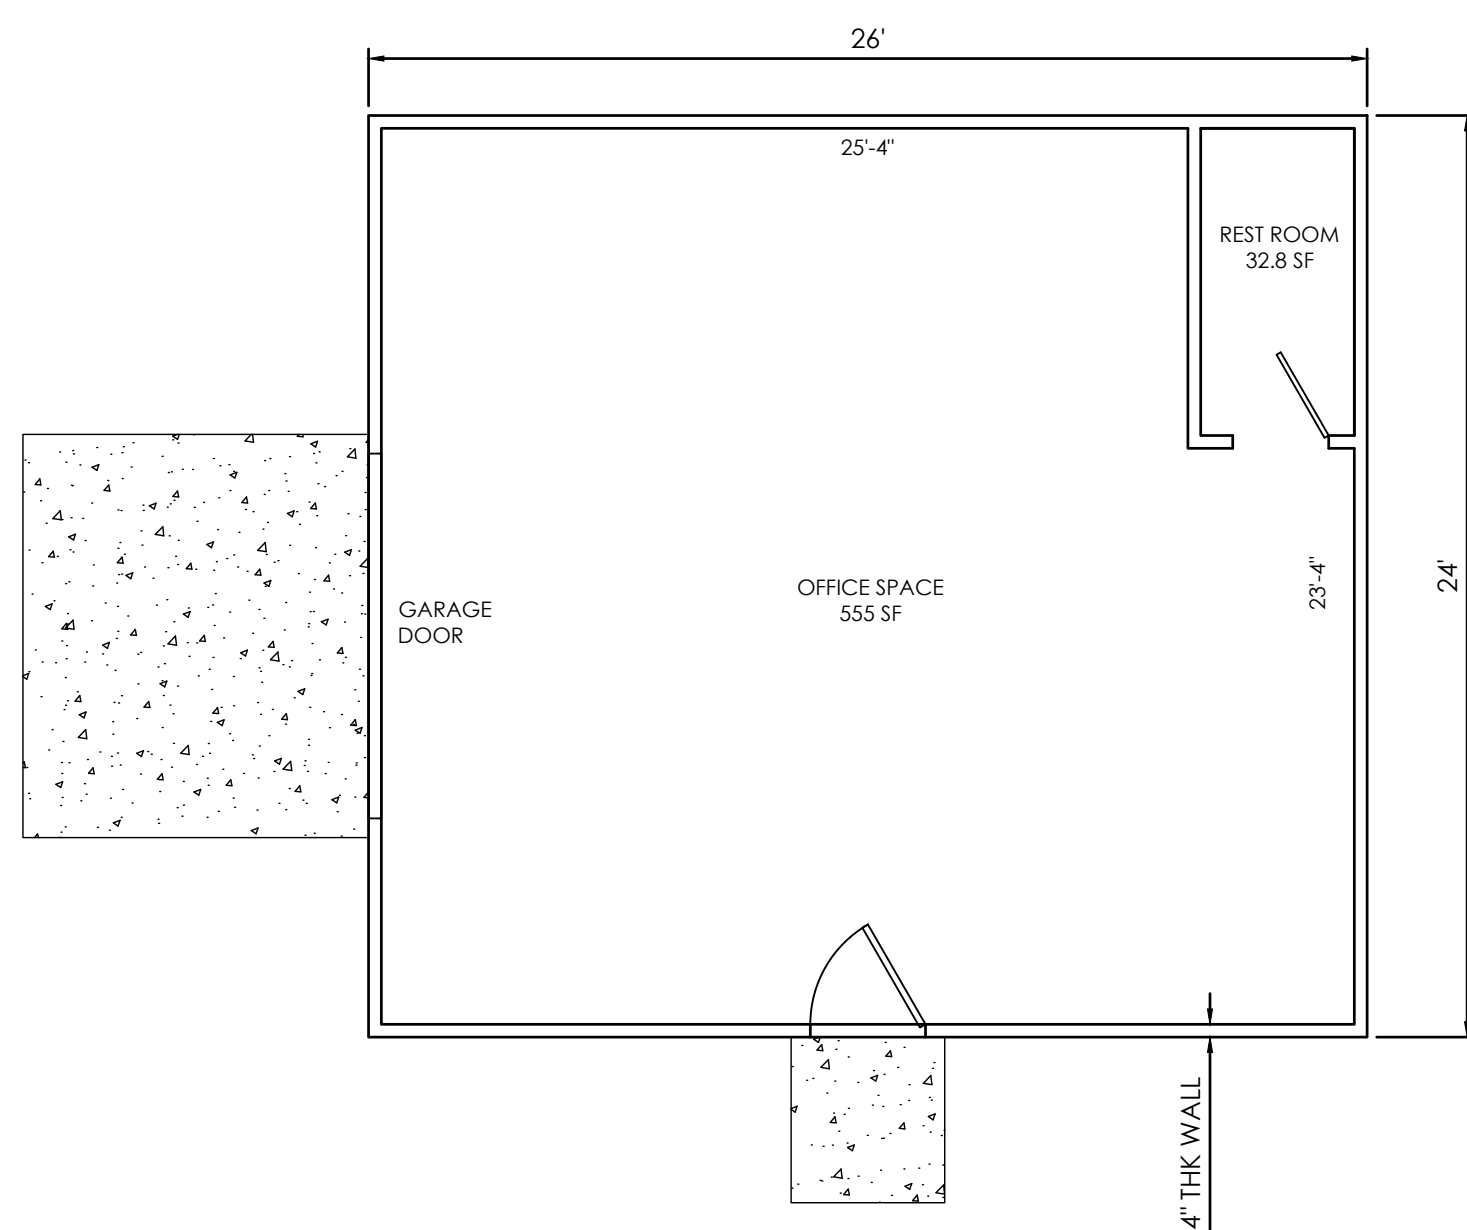

EXISTING OFFICE BLDG

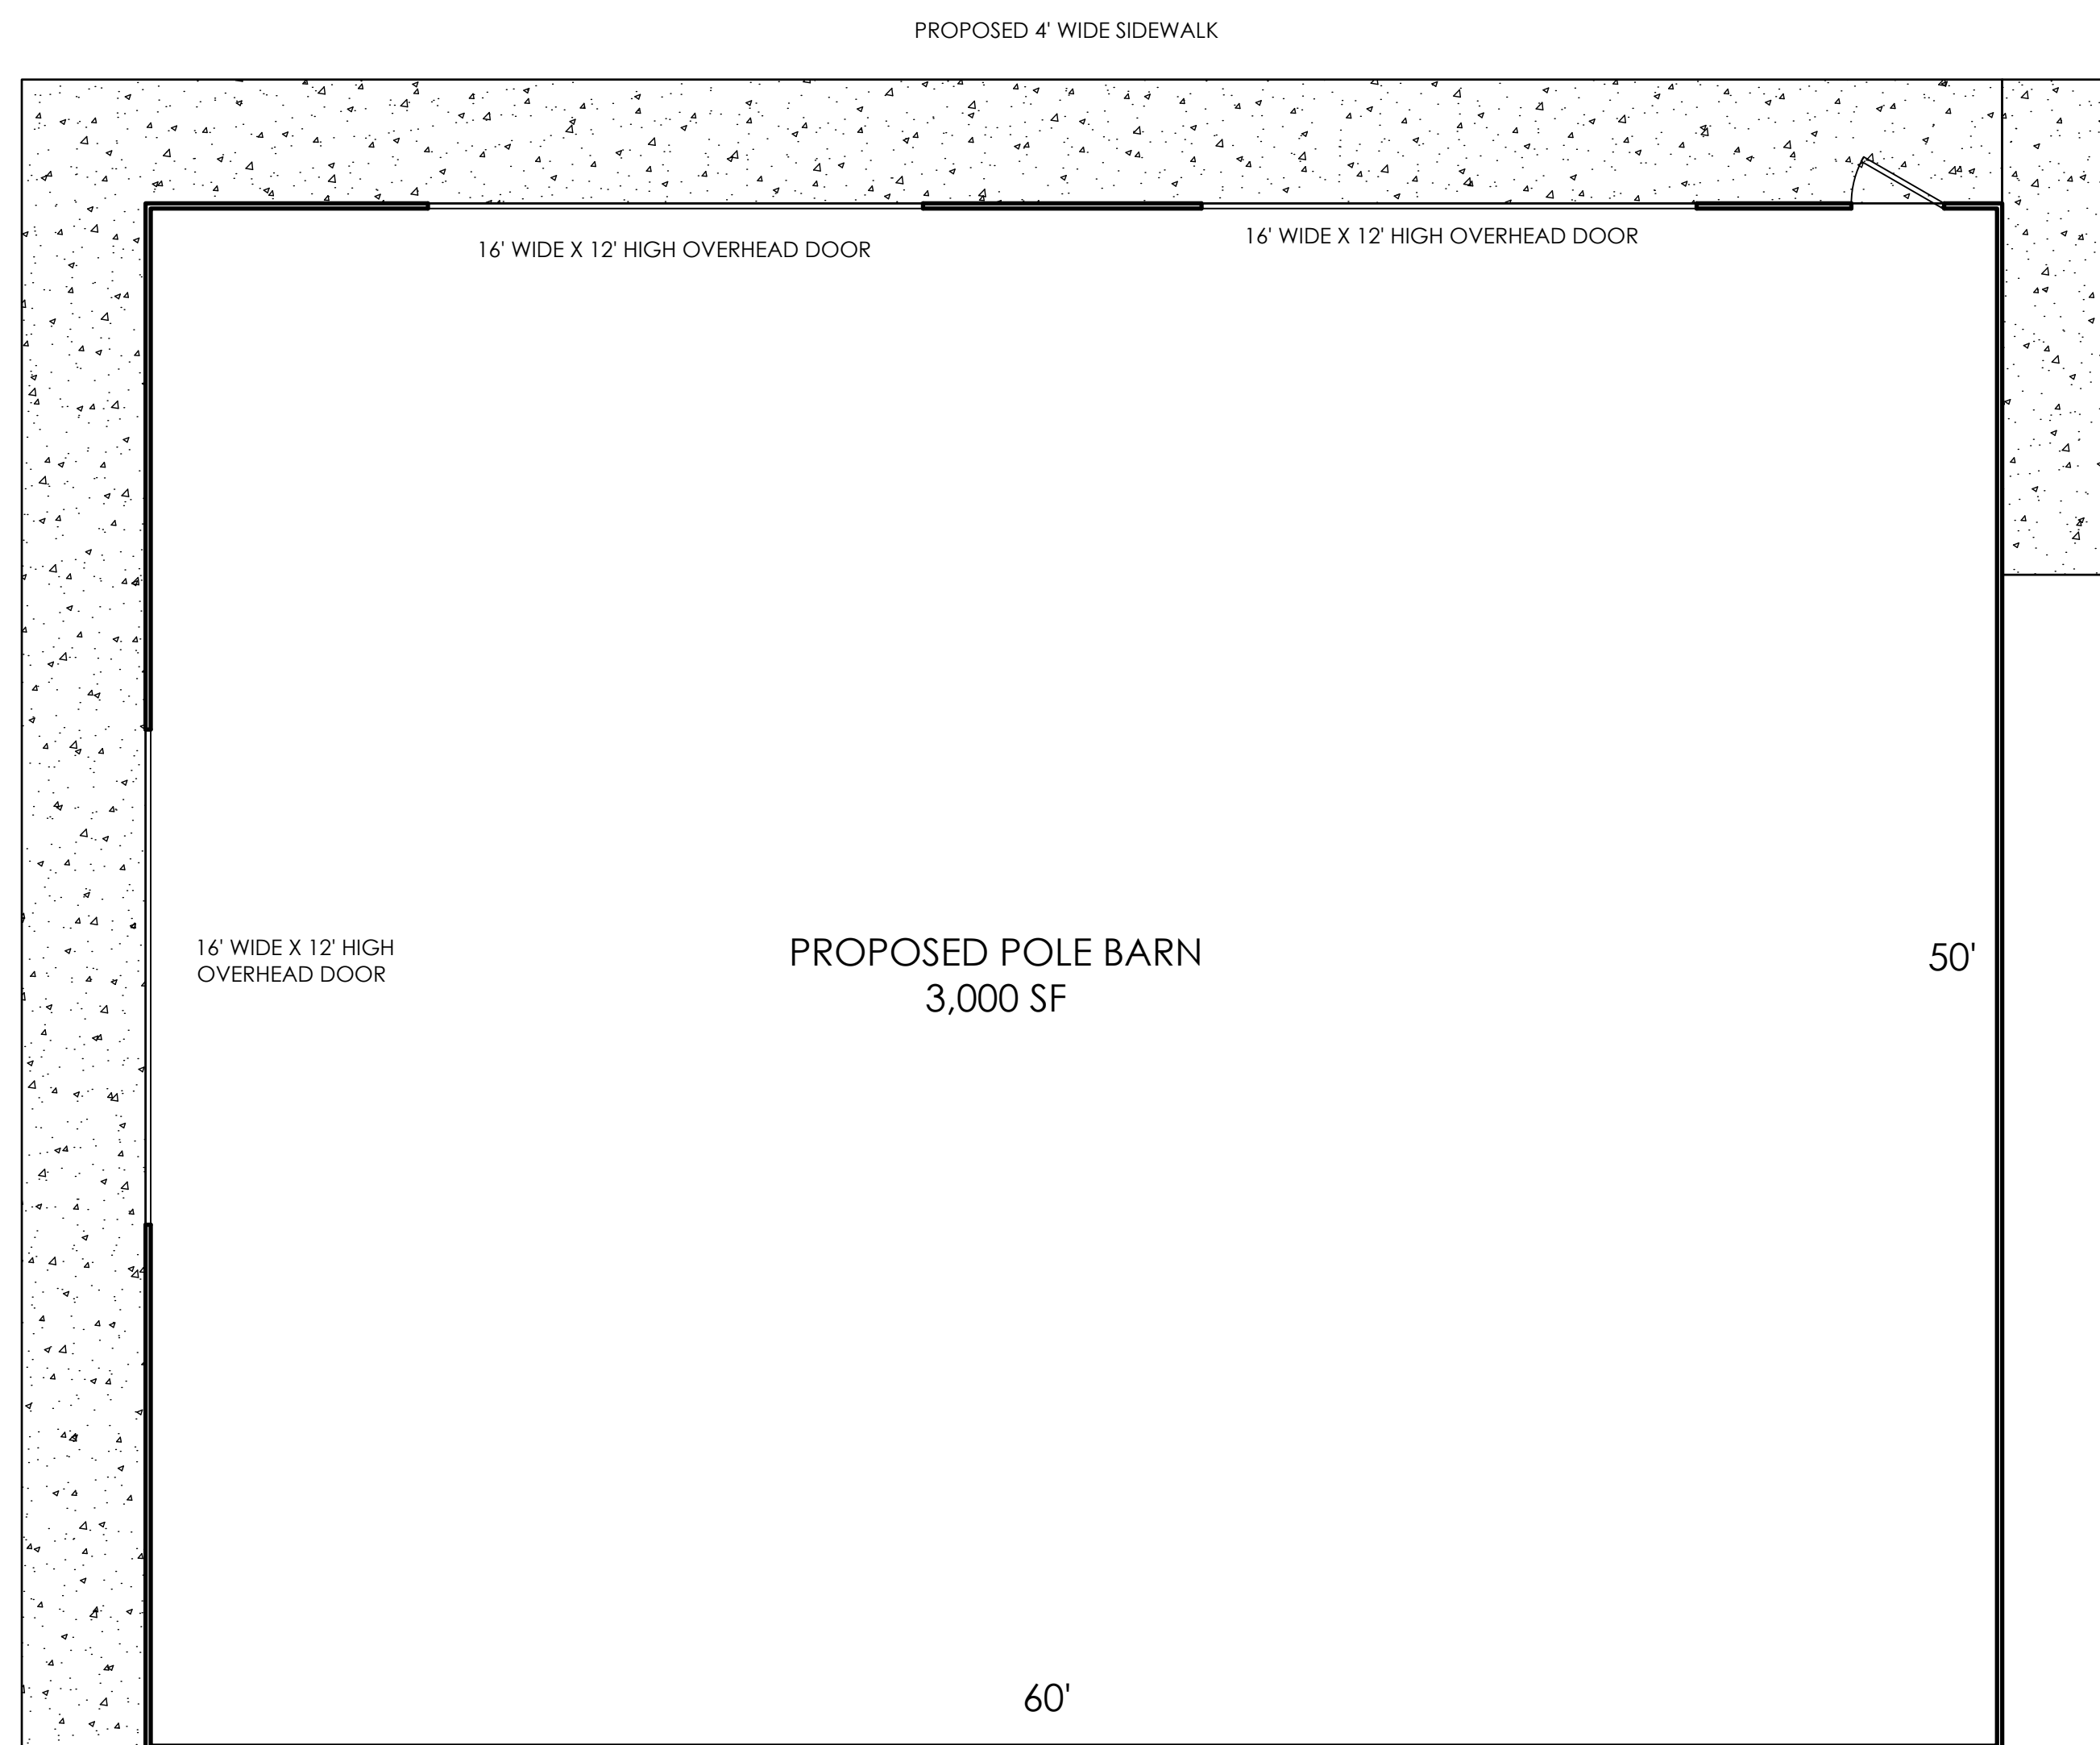

PROPOSED POLE BARN
(VEHICLE STORAGE)