

GENERAL NOTES:
 1. REFER TO G003 FOR EROSION CONTROL NOTES.

BMP LEGEND:

	(CWA)	CONCRETE WASHOUT AREA
	(CF)	CONSTRUCTION FENCE
	(DD)	DIVERSION DITCH
	(IP)	INLET PROTECTION
	(OP)	OUTLET PROTECTION
	(SF)	SILT FENCE
	(VTC)	VEHICLE TRACKING CONTROL
	(SSA)	STABILIZED STAGING AREA
	(LOC)	LIMITS OF CONSTRUCTION
	(CD)	CHECK DAM
	(SM)	SEEDING AND MULCHING
	(SB)	SEDIMENT BASIN
	(SR)	SURFACE ROUGHENING
	(ECB)	EROSION CONTROL BLANKET
	(CIP)	CULVERT INLET PROTECTION
	(RS)	ROCK SOCK
	(SBB)	STRAW BALE BARRIER

90% CONSTRUCTION DOCUMENTS

HR GREEN Xr:ris XV-Row XV-Util: xgt-1-dh01-Ls: XC-Driveway: XC-Lift-Station: XC-Electrical: XC-Util: XC-Initial-EC: XC-FINAL-EC: XV-Dagn

DRAWN BY: ACH JOB DATE: 6/12/2024
 APPROVED: JPF JOB NUMBER: 201662.07
 CAD DATE: 6/21/2024
 CAD FILE: J:\2020\201662.07\CAD\Drawings\CILift_Station\LS_Erosion-Control

BAR IS ONE INCH ON OFFICIAL DRAWINGS.
 0 1" IF NOT ONE INCH. ADJUST SCALE ACCORDINGLY.


NO.	DATE	BY	REVISION DESCRIPTION




D.R. HORTON - GRANDVIEW RESERVE
 SANITARY SEWER LIFT STATION
 DESIGN & PERMITTING SERVICES
 EL PASO COUNTY
 PEYTON, CO

CIVIL
 INITIAL-INTERIM EROSION CONTROL

SHEET
C110

 

- GENERAL NOTES:**
- SEE LANDSCAPING PLAN ON C109 FOR SEEDING REQUIREMENTS.
 - SEE SHEET G003 FOR EROSION CONTROL NOTES.

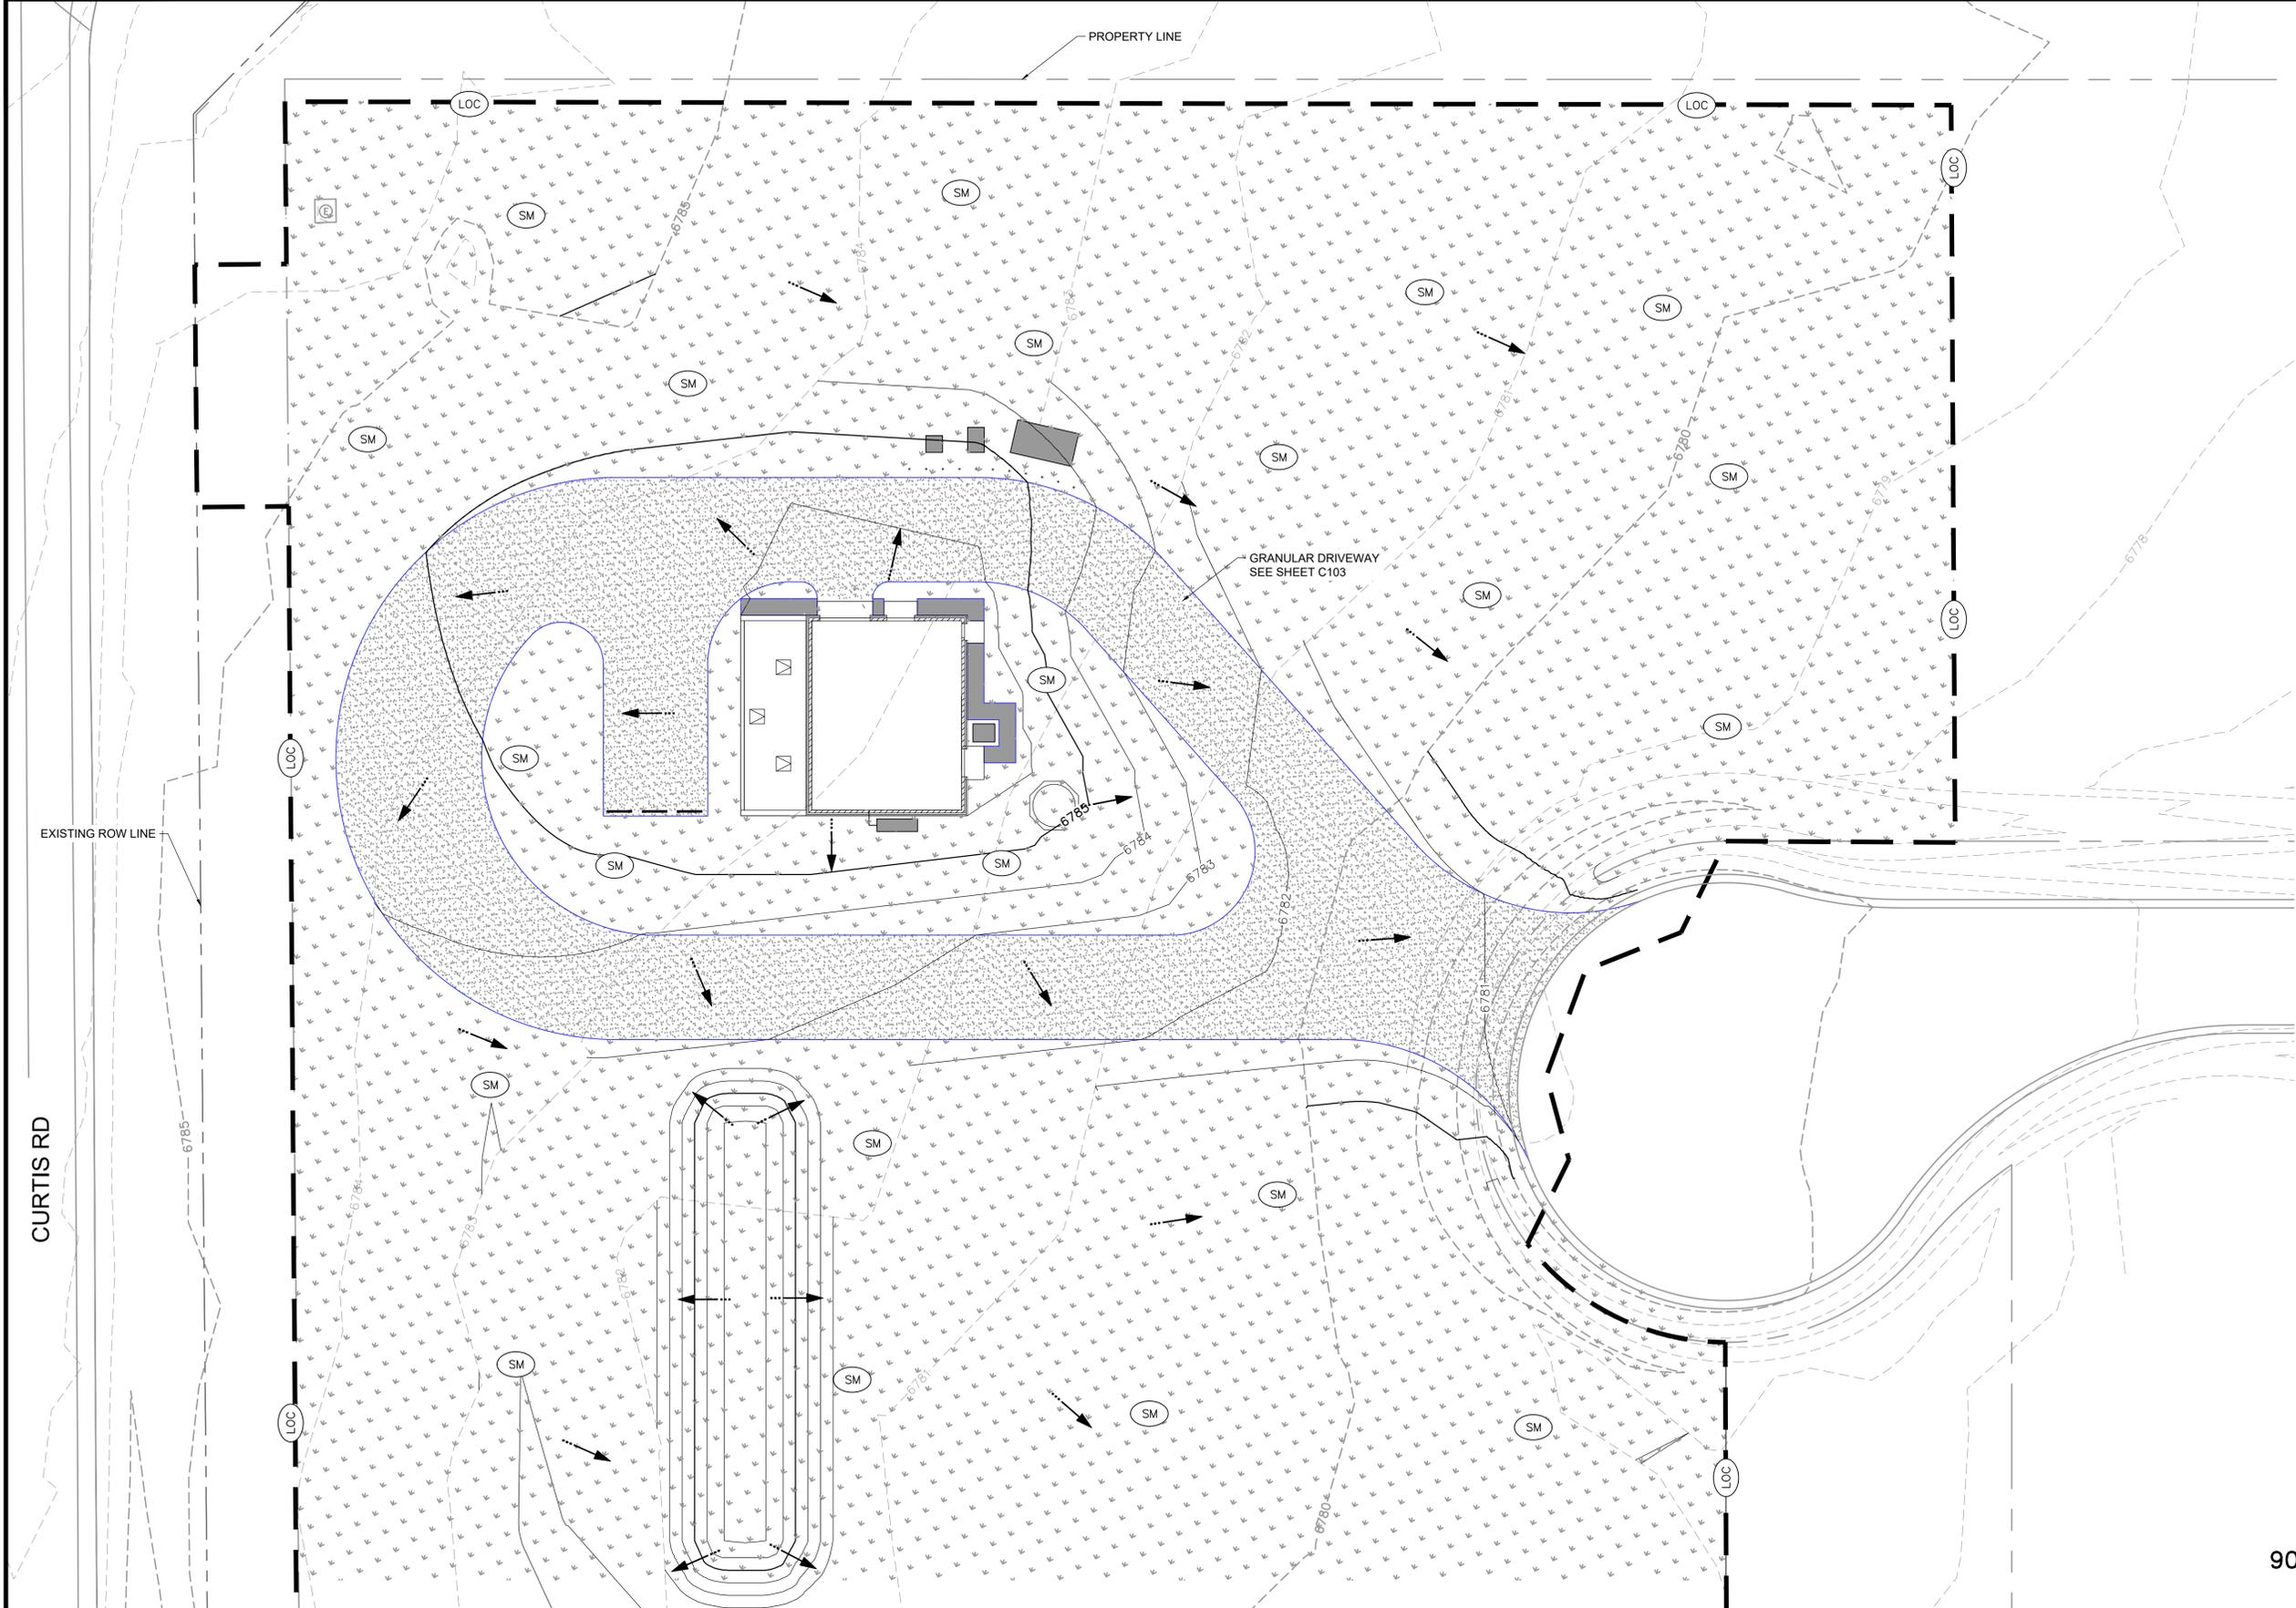

BMP LEGEND:

	(CWA) CONCRETE WASHOUT AREA
	(CF) CONSTRUCTION FENCE
	(DD) DIVERSION DITCH
	(IP) INLET PROTECTION
	(OP) OUTLET PROTECTION
	(SF) SILT FENCE
	(VTC) VEHICLE TRACKING CONTROL
	(SSA) STABILIZED STAGING AREA
	(LOC) LIMITS OF CONSTRUCTION
	(CD) CHECK DAM
	(SM) SEEDING AND MULCHING
	(SB) SEDIMENT BASIN
	(SR) SURFACE ROUGHENING
	(ECB) EROSION CONTROL BLANKET
	(CIP) CULVERT INLET PROTECTION
	(RS) ROCK SOCK
	(SBB) STRAW BALE BARRIER

90% CONSTRUCTION DOCUMENTS

DRAWN BY: ACH JOB DATE: 6/12/2024
 APPROVED: JF JOB NUMBER: 201662.07
 CAD DATE: 6/21/2024
 CAD FILE: J:\2020\201662.07\CAD\Drawings\C11Lift_Station\LS_Erosion-Control

BAR IS ONE INCH ON OFFICIAL DRAWINGS.
 IF NOT ONE INCH, ADJUST SCALE ACCORDINGLY.

NO.	DATE	BY	REVISION DESCRIPTION



D.R. HORTON - GRANDVIEW RESERVE
 SANITARY SEWER LIFT STATION
 DESIGN & PERMITTING SERVICES
 EL PASO COUNTY
 PEYTON, CO



CIVIL
 FINAL EROSION CONTROL

SHEET
 C111

HR GREEN Xrefs: XV-Row; XV-Util; xgl-1-dh01-Ls; XC-Driveway; XC-Lift-Station; XC-Electrical; XC-Util; XC-Initial-EC; XC-FINAL-EC; XV-Dagn

CURTIS RD