


| REVISIONS NO. | DATE | DESCRIPTION |
|---------------|------|-------------|
|               |      |             |


|              |                |
|--------------|----------------|
| DESIGNED BY: | AJT            |
| DRAWN BY:    | AJT            |
| CHECKED BY:  | AJT            |
| JOB #:       | 240504 ENV     |
| DATE:        | SEPTEMBER 2024 |
| © JVA, INC.  |                |

WOODMOOR WSD NO. 1  
 SOUTH TANK PROJECT  
 EL PASO COUNTY, CO  
 TANK ELEVATIONS AND 3D



COORDINATION  
 SHEET NO.  
**S1.0**

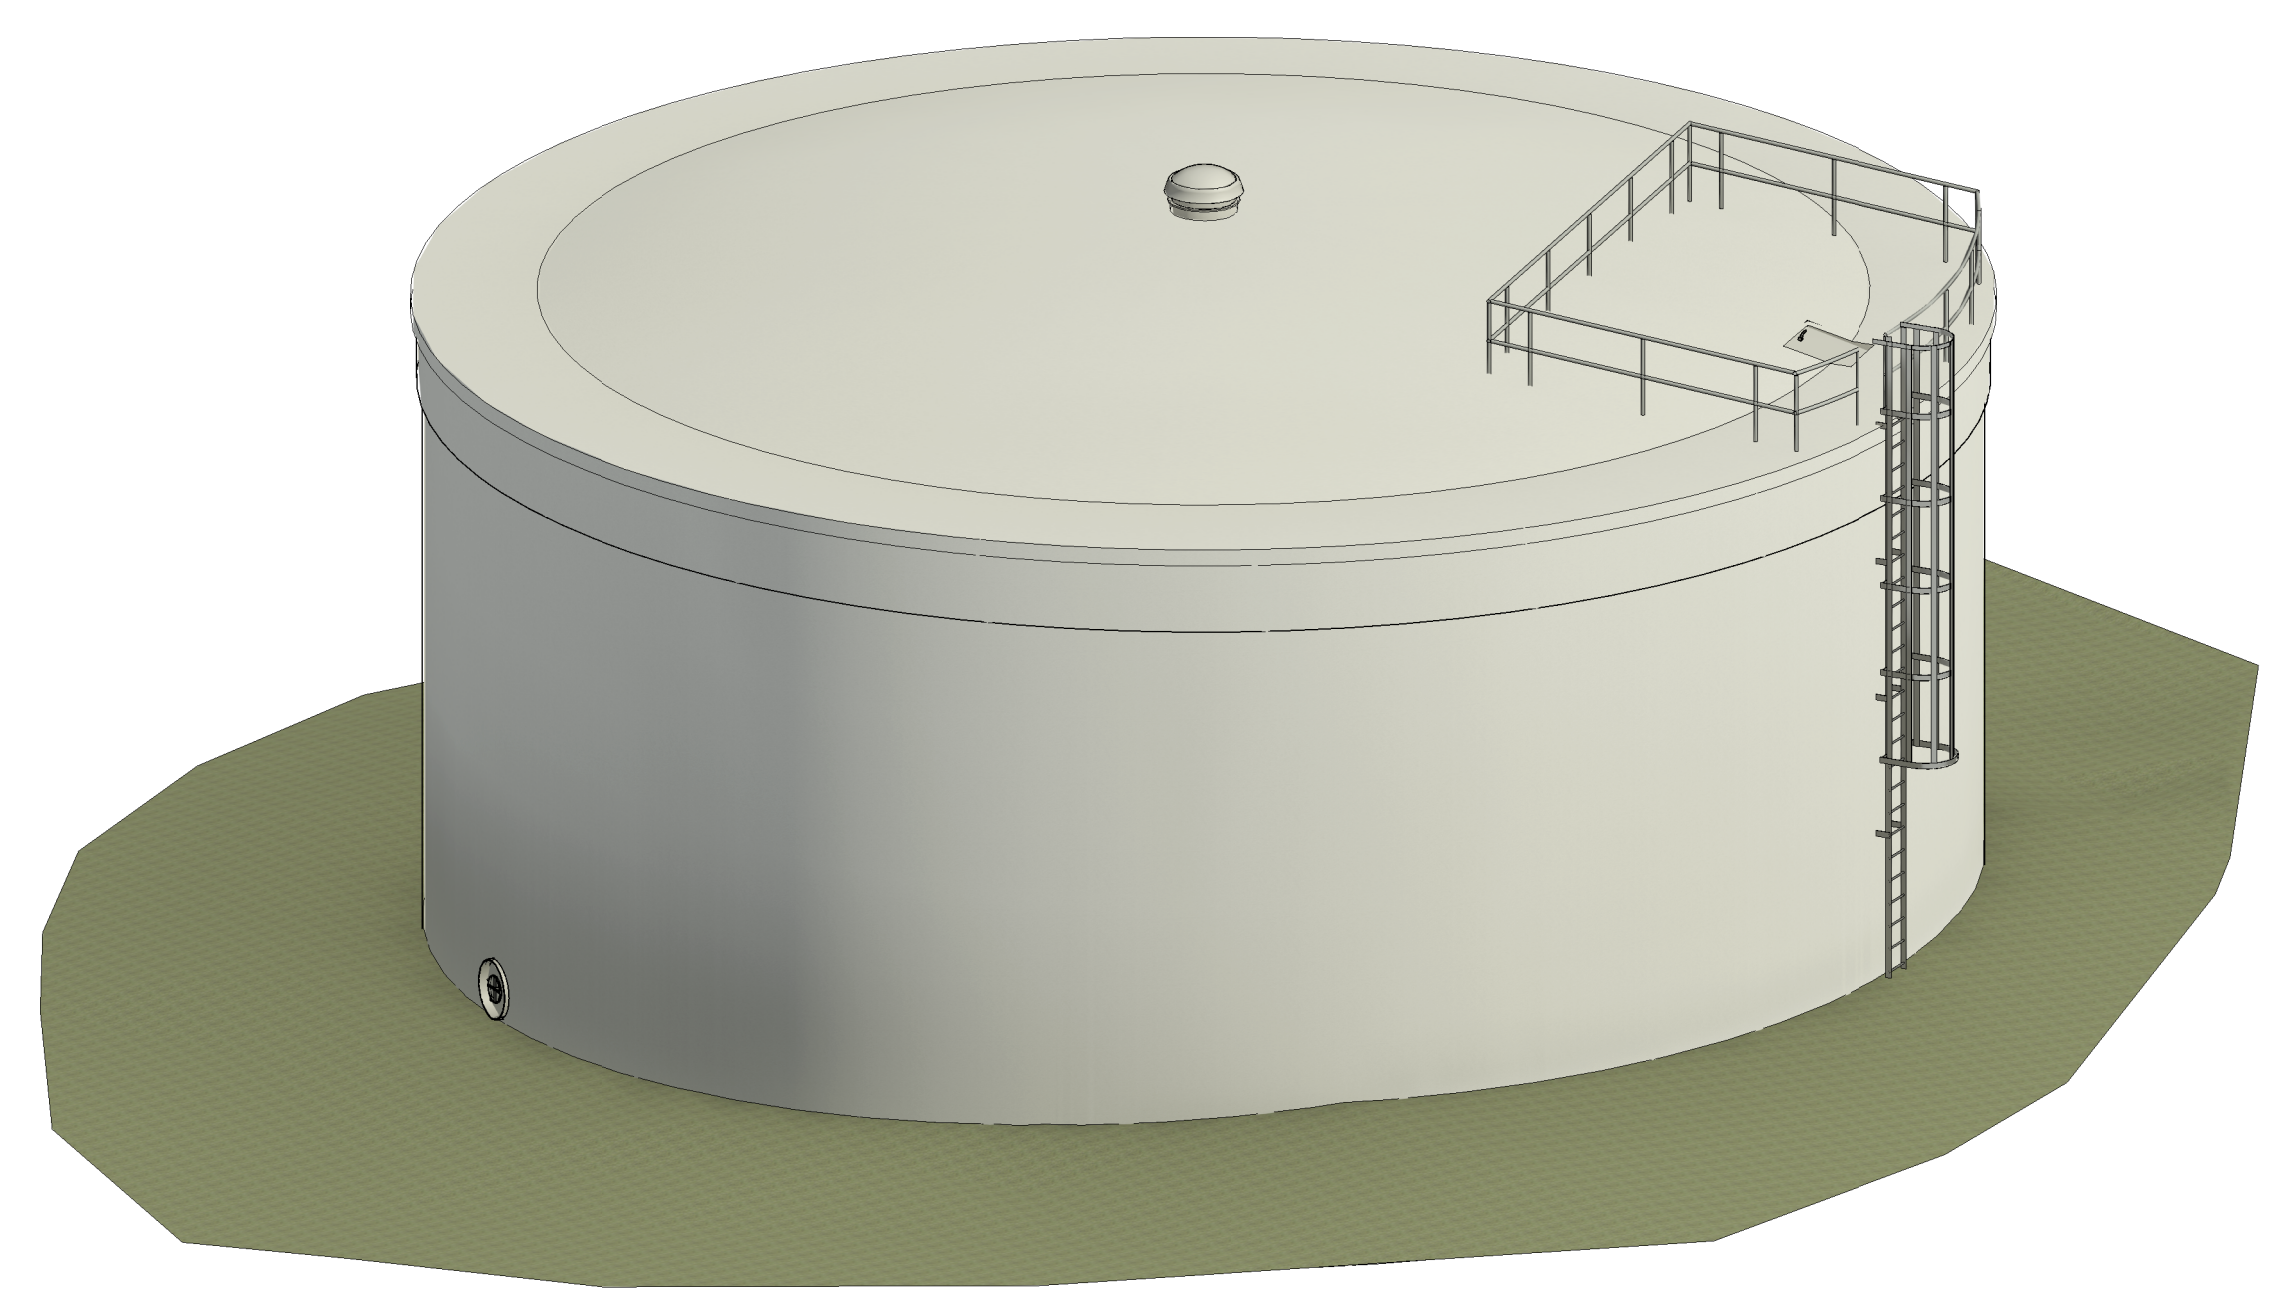

3D VIEW

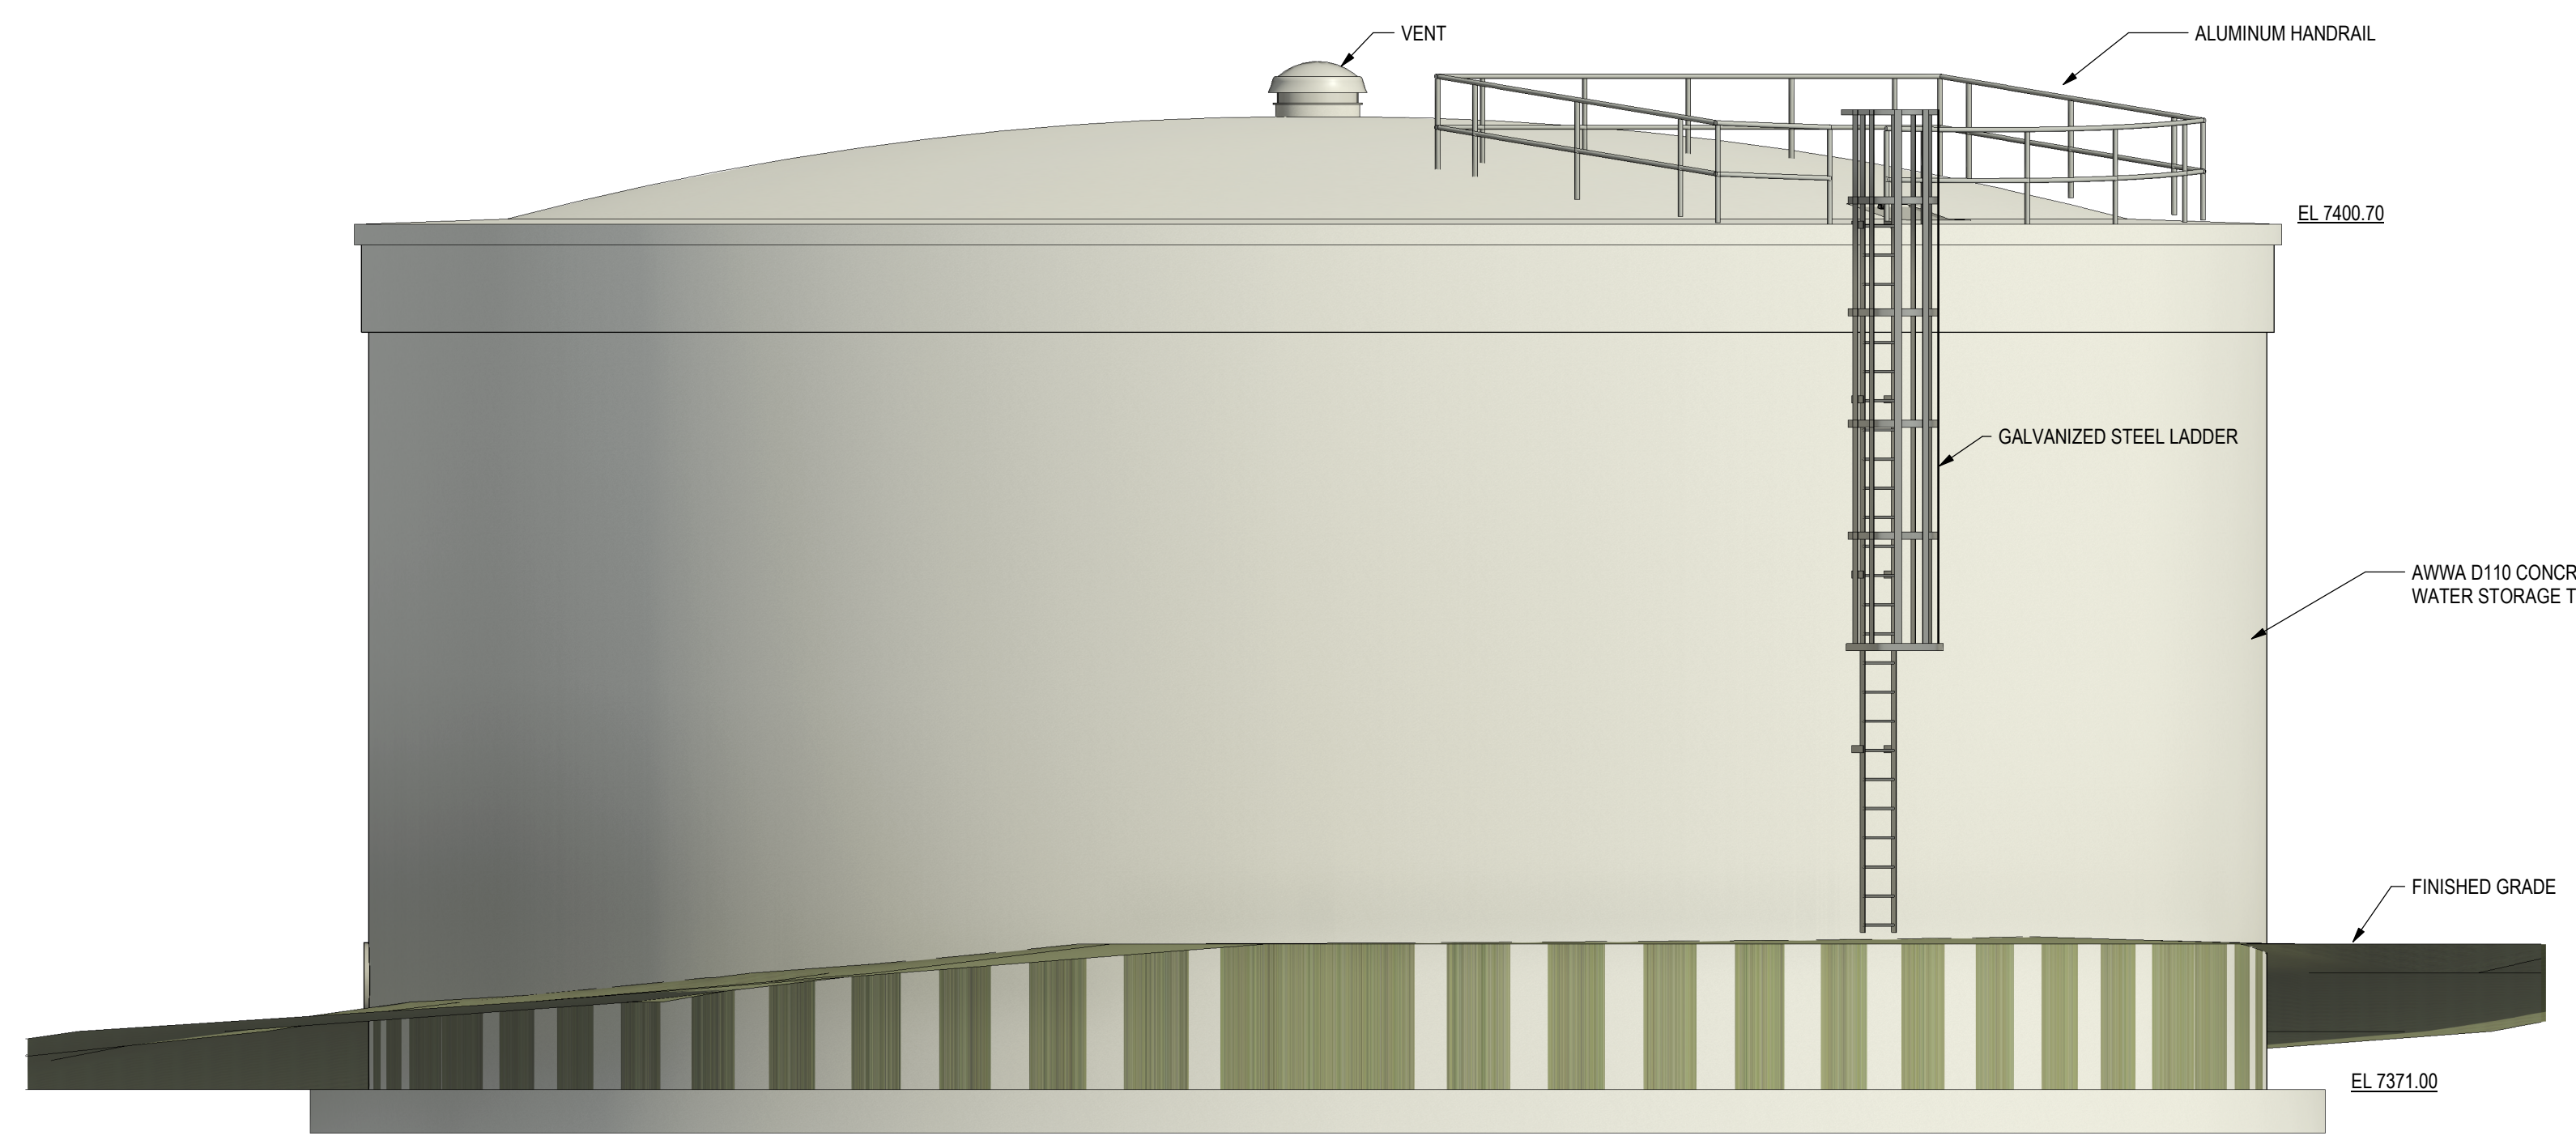

SOUTH ELEVATION

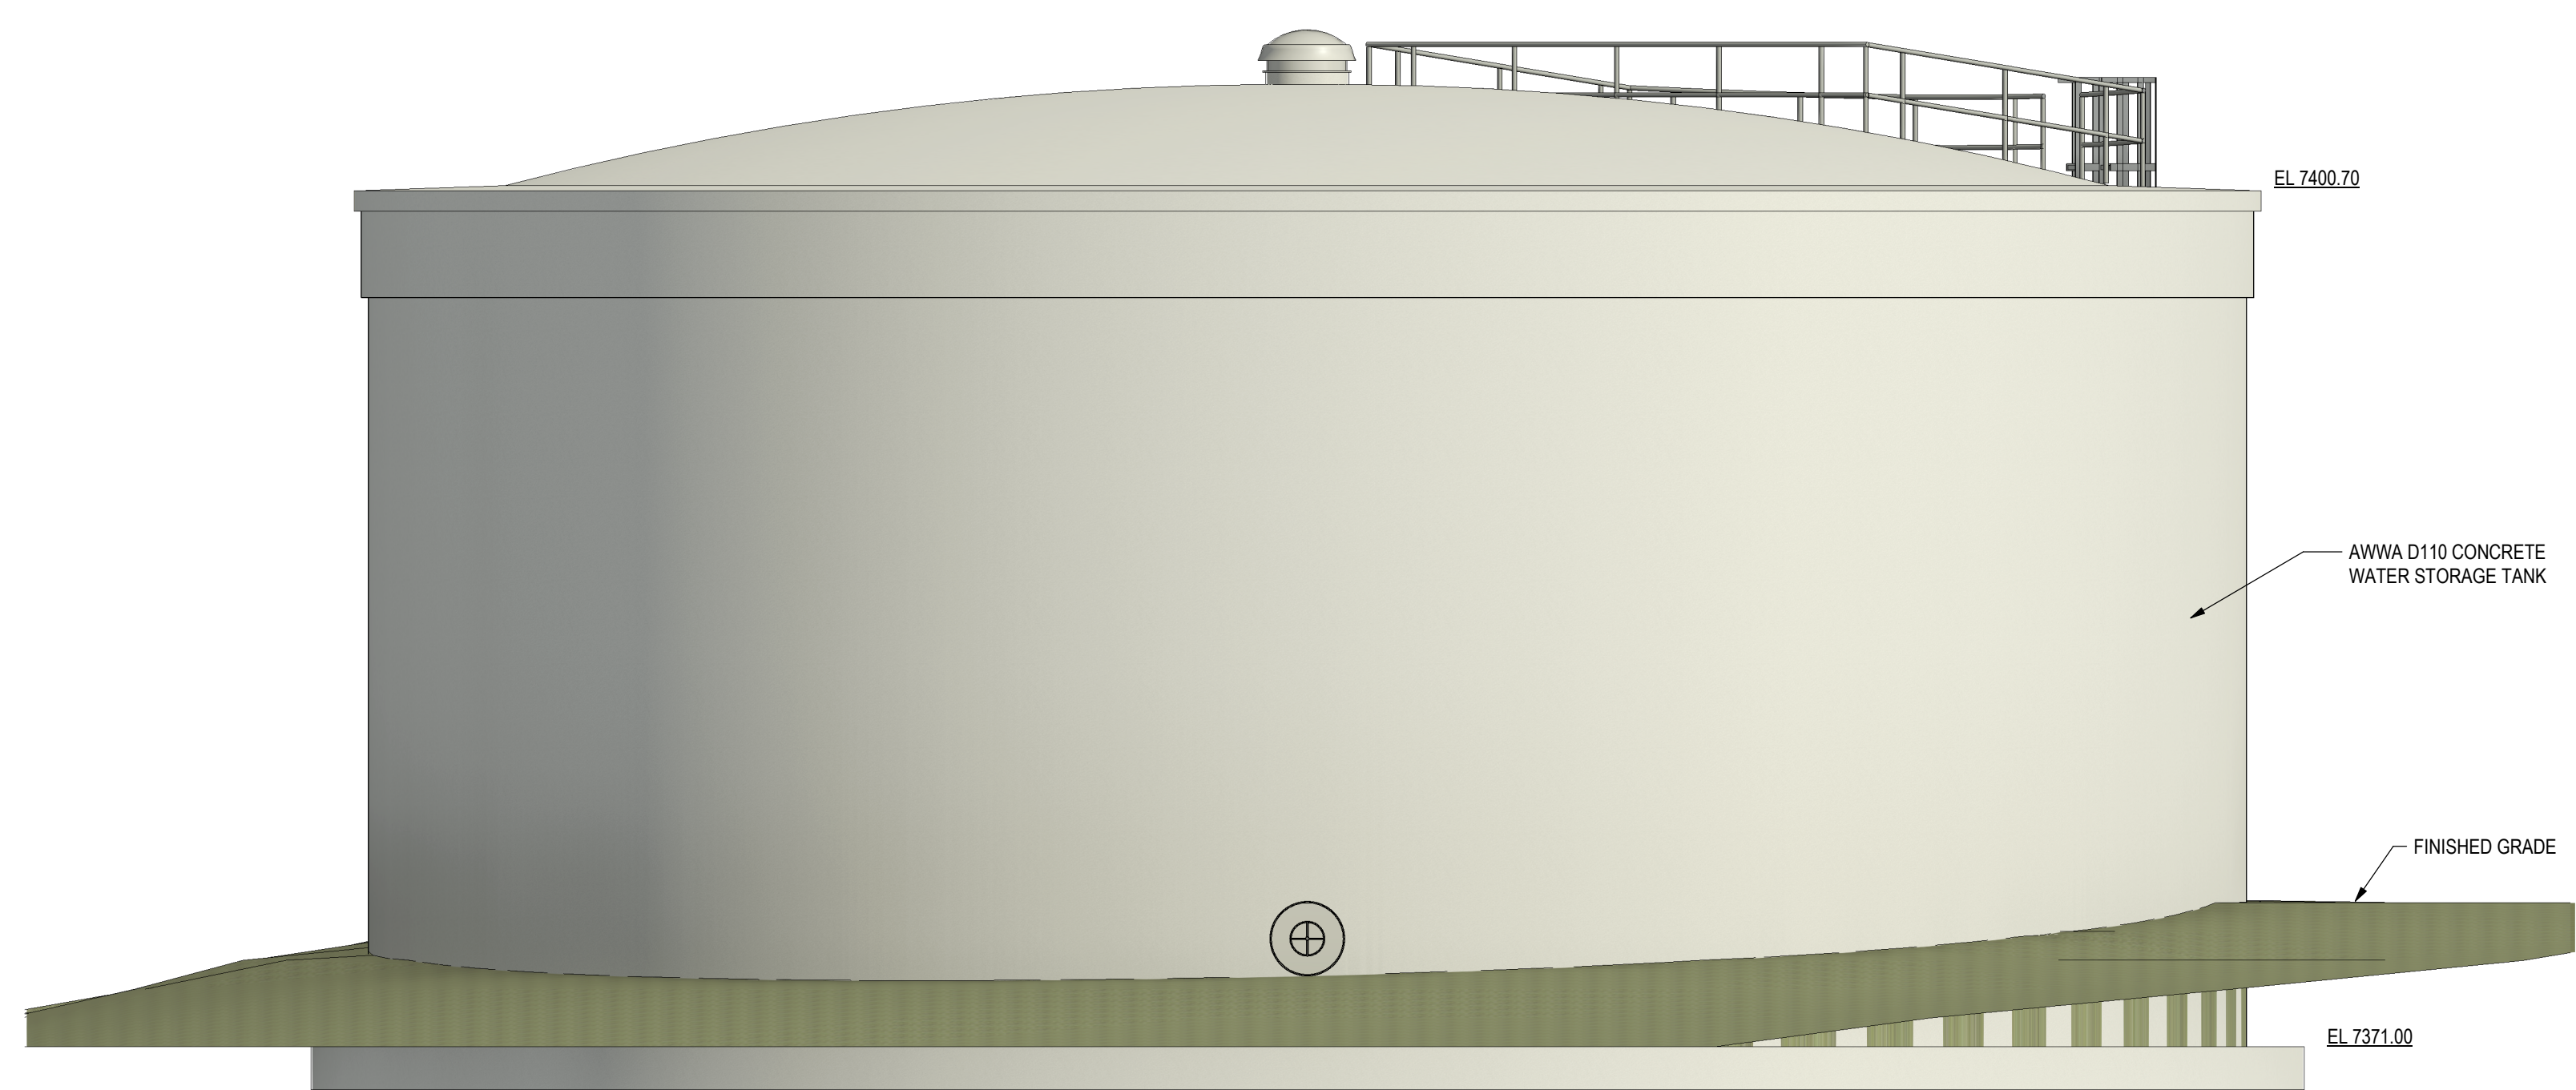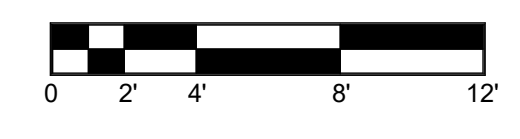

WEST ELEVATION

