



2021/07/14 6:20 PM By: Ryan Mangino J:\JDS-Hydro\Project Files\311 ROI Property Group\311.02 Saddlehorn Ranch Subdivision\Drawings\Working\31102_3_Architectural.dwg

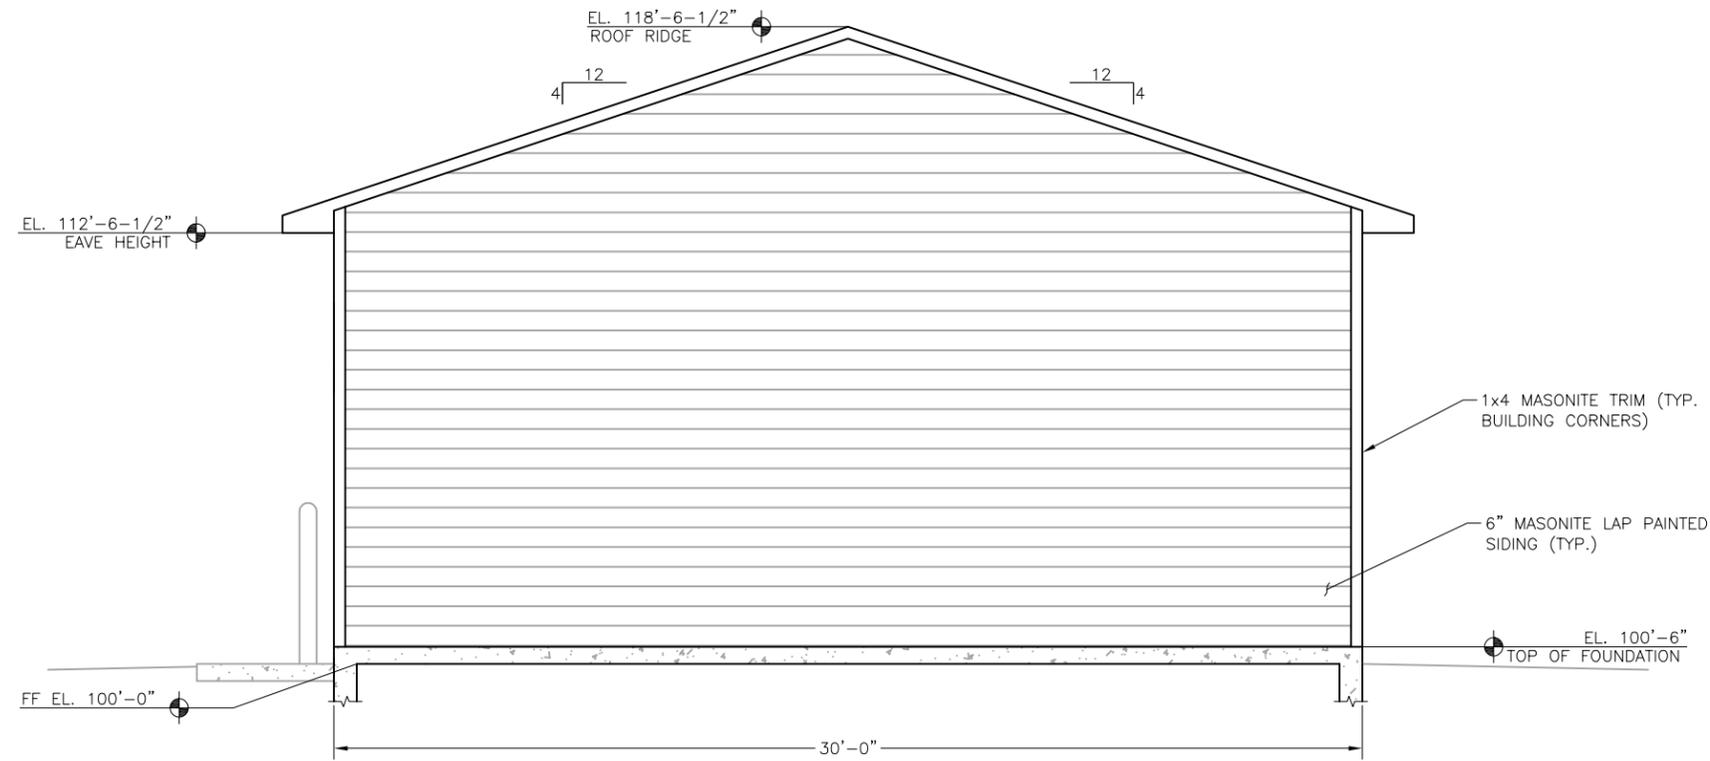

NORTH ELEVATION

11x17 SCALE: 3/16"=1'-0"
24x36 SCALE: 3/8"=1'-0"

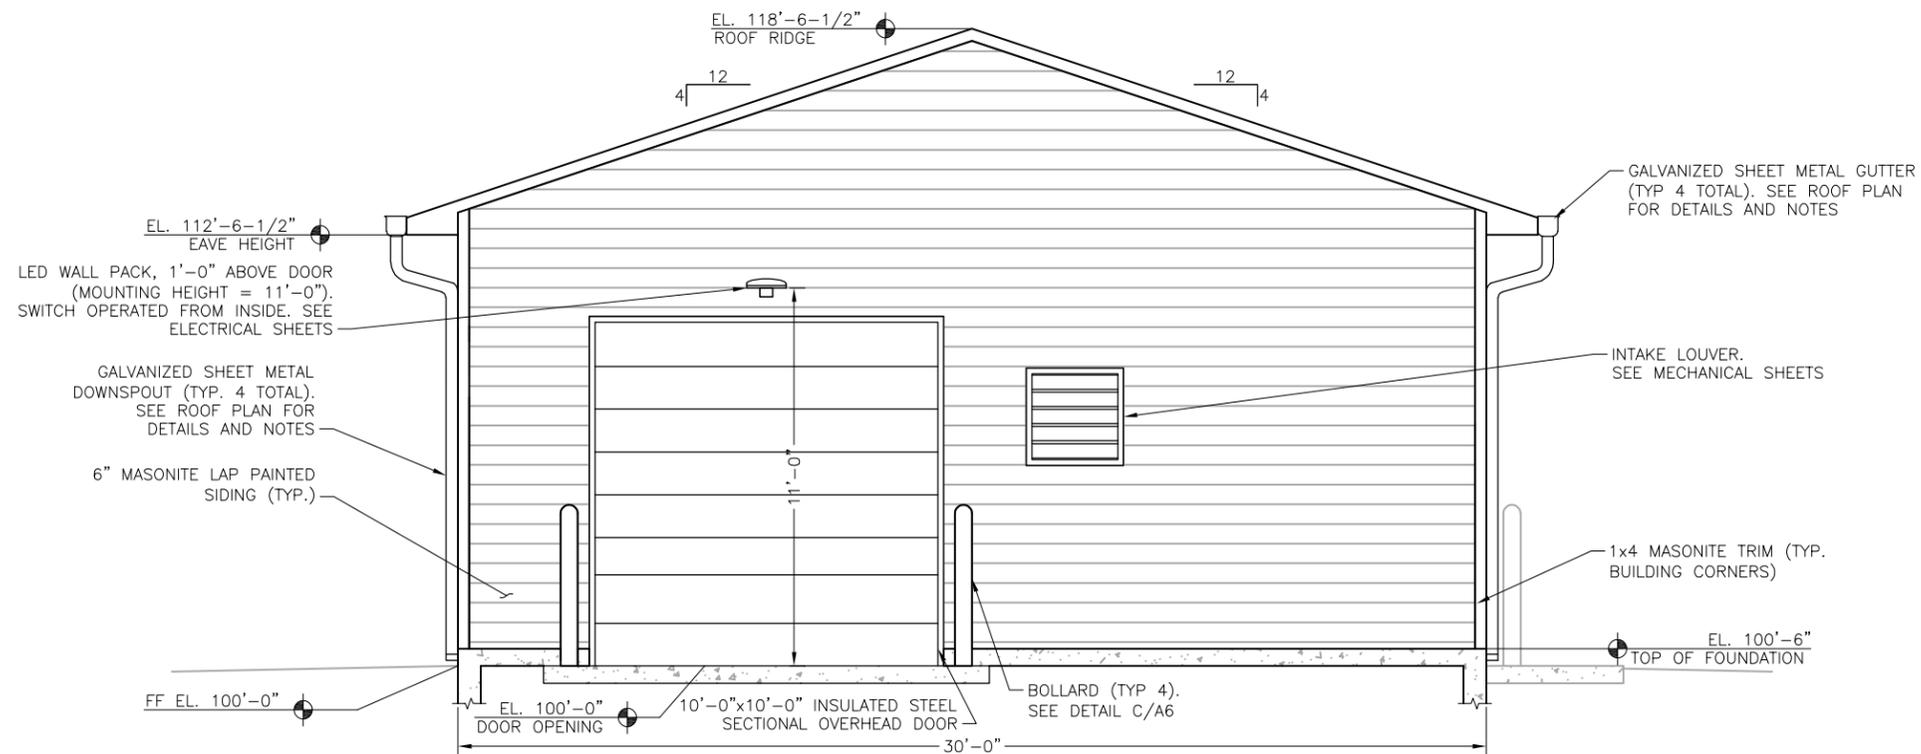

SOUTH ELEVATION

11x17 SCALE: 3/16"=1'-0"
24x36 SCALE: 3/8"=1'-0"

NOTES:

1. OWNER TO SELECT PAINT COLOR FOR ALL PAINTED SURFACES, INCLUDING DOORS, TRIM, INTERIOR AND EXTERIOR MATERIALS. SEE SPECIFICATIONS FOR FINISHES.
2. OWNER TO SELECT PAINT COLORS OF GUTTER DOWNSPOUT PAINT AND THE COLOR OF ASPHALT SHINGLES. SEE SPECS FOR FINISH. VERIFY COLOR WITH OWNER PRIOR TO FABRICATION. SUBMIT SHOP DRAWINGS FOR GUTTERS AND DOWNSPOUTS FOR APPROVAL PRIOR TO FABRICATION.
- 3.

JDS-HYDRO CONSULTANTS, INC.
5540 TECH CENTER DR., SUITE 100
COLORADO SPRINGS, COLORADO 80919
(719) 227-0072

DISCLAIMER: THE CONTRACTOR SHALL VERIFY ALL DIMENSIONS. ANY ERRORS OR OMISSIONS SHALL BE REPORTED TO JDS-HYDRO CONSULTANTS, INC. JDS-HYDRO ASSUMES NO LIABILITY FOR UNAUTHORIZED CHANGES AND/OR REVISIONS MADE TO PLANS.

SADDLEHORN RANCH
OVERALL WATER SYSTEM
NORTH/SOUTH BUILDING ELEVATIONS

NO.	DESCRIPTION	BY	APP.	DATE
1				
2				
3				
4				
5				
6				
7				


100% COMPLETE




Project No.: 311.02
Date: 06/18/21
Design: RMM
Drawn: SKG/AHC
Check: RMM

A3
SHEET 3 OF 3

2021/07/14 6:20 PM By: Ryan Mangino J:\JD-Hydro\Project Files\311 ROI Property Group\311.02 Saddlehorn Ranch Subdivision\Drawings Working\31102_3_Architectural.dwg

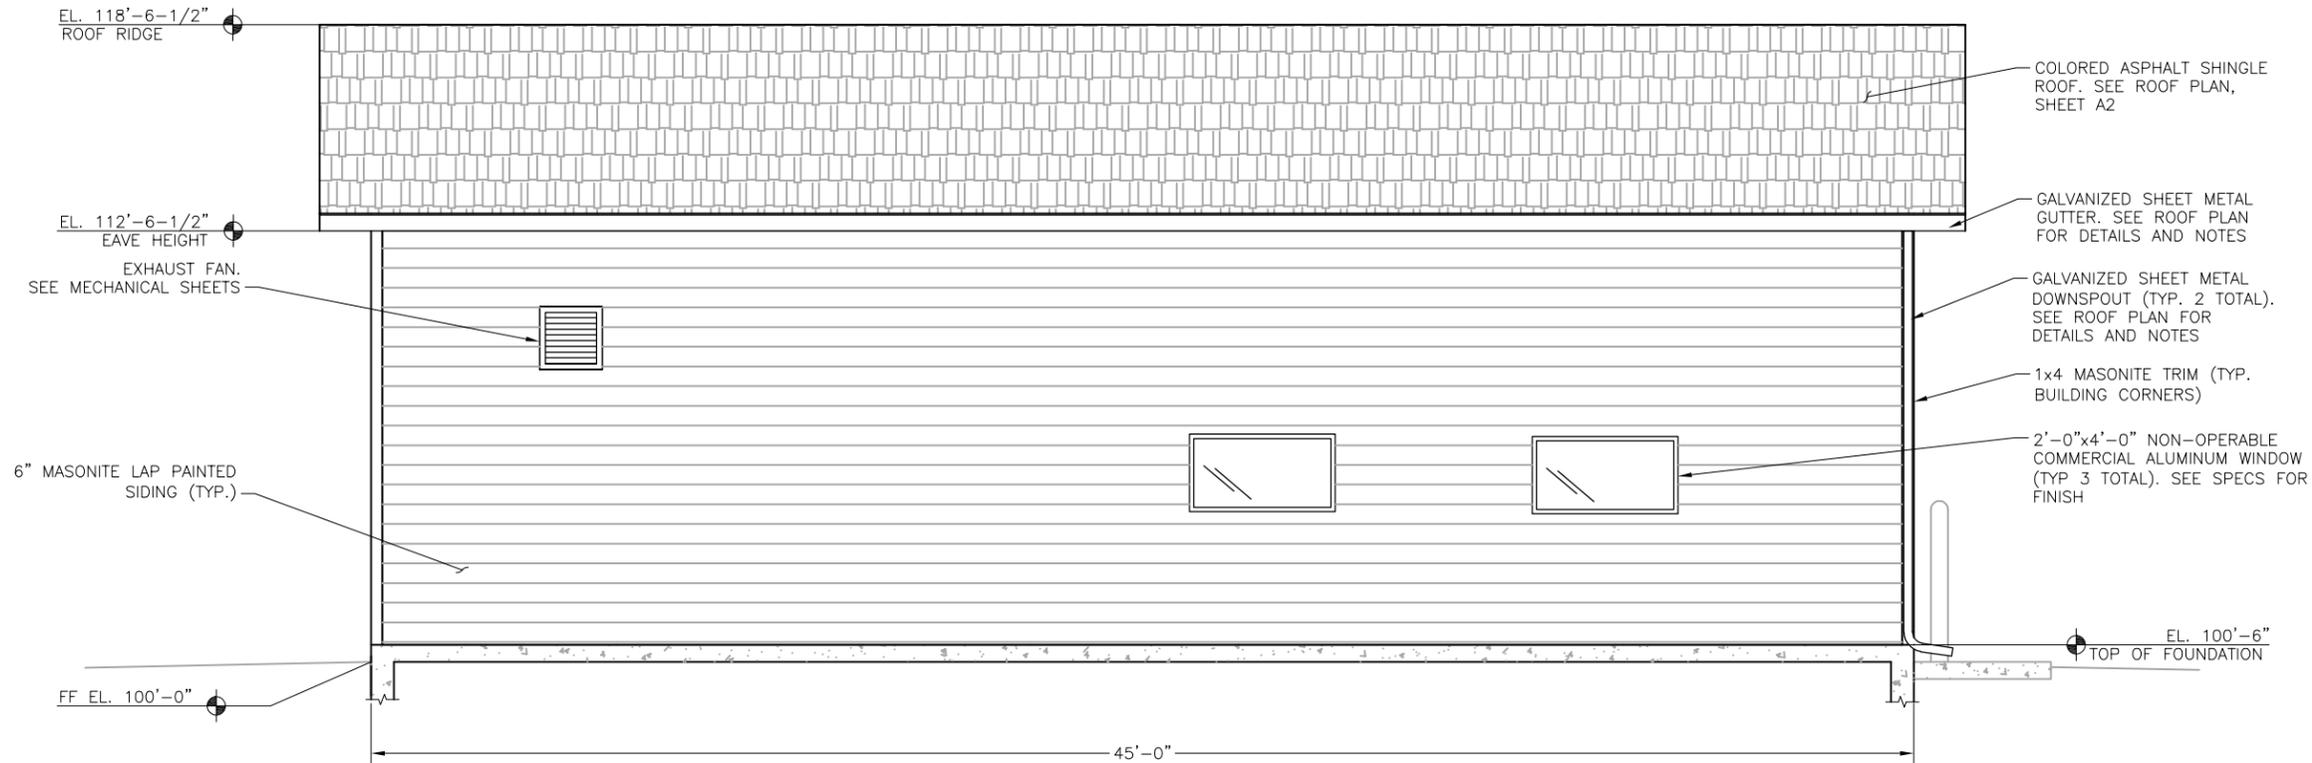

WEST ELEVATION
 11x17 SCALE: 3/16"=1'-0"
 24x36 SCALE: 3/8"=1'-0"

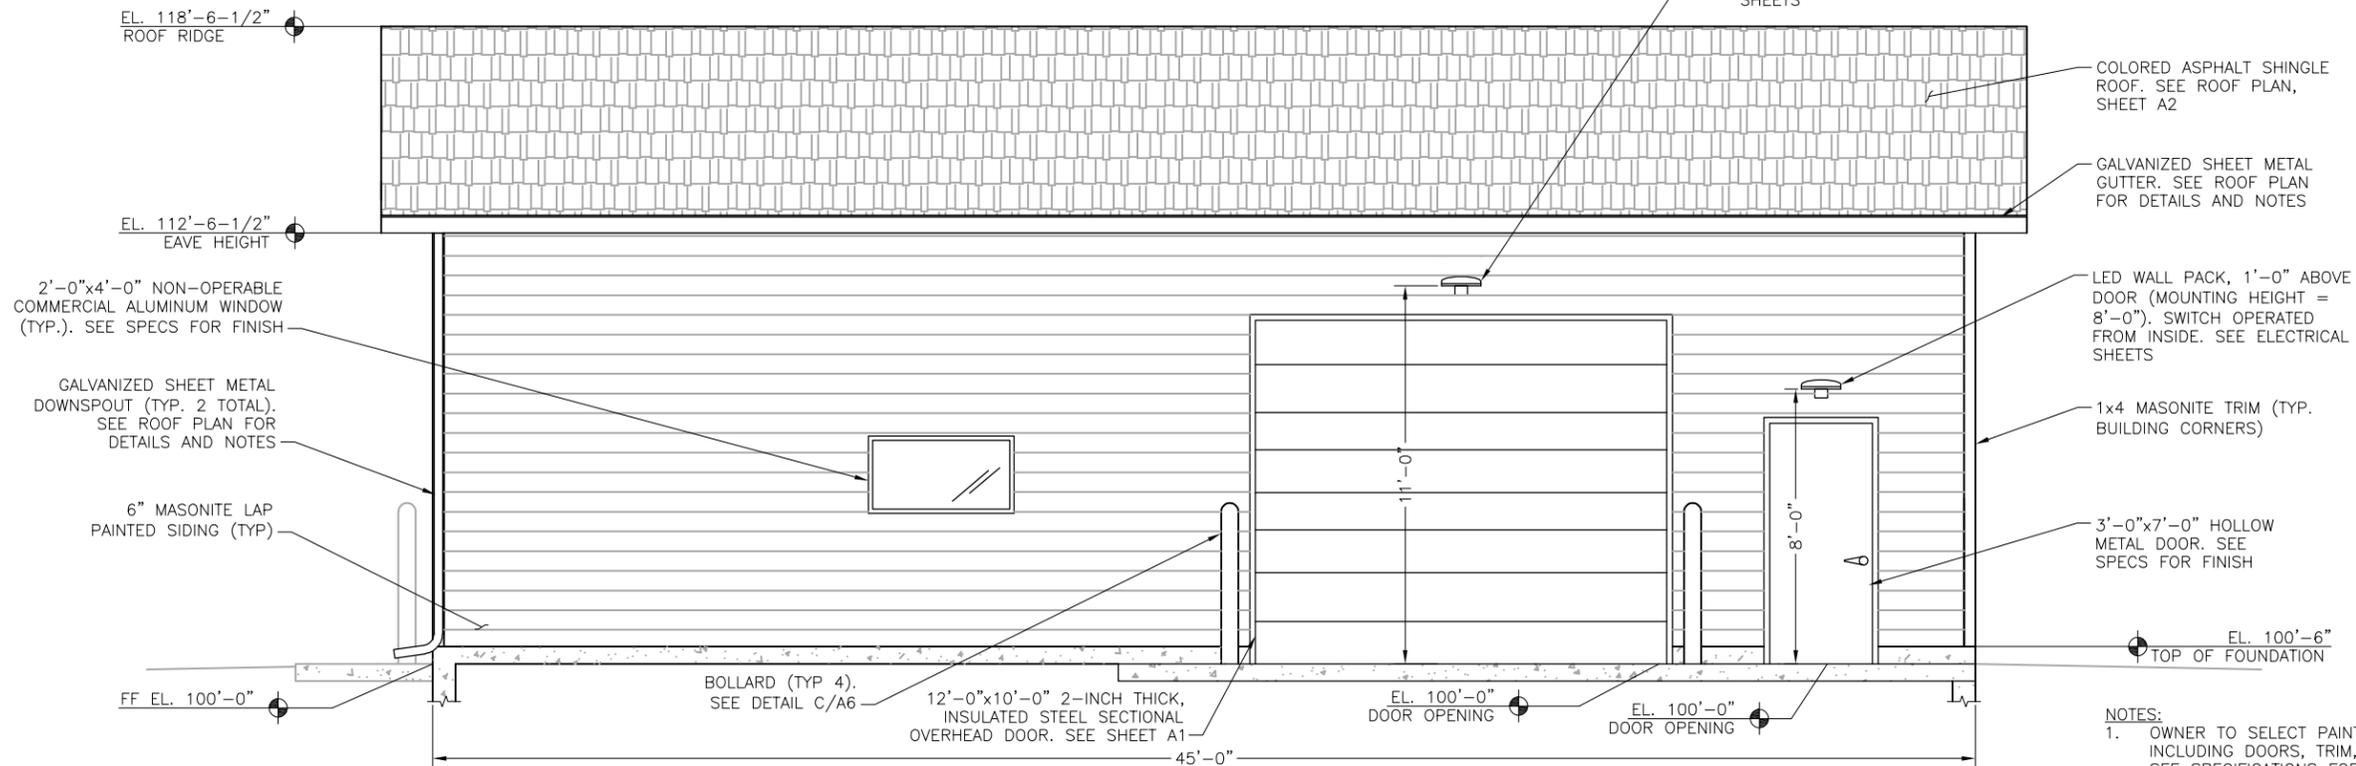

EAST ELEVATION
 11x17 SCALE: 3/16"=1'-0"
 24x36 SCALE: 3/8"=1'-0"

- NOTES:**
- OWNER TO SELECT PAINT COLOR FOR ALL PAINTED SURFACES, INCLUDING DOORS, TRIM, INTERIOR AND EXTERIOR MATERIALS. SEE SPECIFICATIONS FOR FINISHES.
 - OWNER TO SELECT PAINT COLORS OF GUTTER DOWNSPOUT PAINT AND THE COLOR OF ASPHALT SHINGLES. SEE SPECS FOR FINISH. VERIFY COLOR WITH OWNER PRIOR TO FABRICATION.
 - SUBMIT SHOP DRAWINGS FOR GUTTERS AND DOWNSPOUTS FOR APPROVAL PRIOR TO FABRICATION.

NO.	DESCRIPTION	BY	APP.	DATE
1				
2				
3				
4				
5				
6				
7				

100% COMPLETE



Project No.: 311.02
 Date: 06/18/21
 Design: RMM
 Drawn: SKG/ACH
 Check: RMM