

NORTH ELEVATION OPT. 6
SCALE: 1/4" = 1'-0"




EAST ELEVATION OPT. 6
SCALE: 1/4" = 1'-0"

Contractor:
Covington Homes, LLC
9240 Explorer Drive, Suite 115
Colorado Springs, CO. 80920
719-495-5500 Office
719-400-0000 Fax
rcovington@covingtonhomesco.com

PROJECT NO. LGS17-1518
(REV. 17-16-08)
FILE NO. A4.1EL
DRAWN: MAH
CHECKED: MAH, LG
ISSUED: 08/17/17
REVISIONS:

Michael W. Henderson, P.A., CSI
Consulting Architectural Services
Larry Gilland, LEED AP, CSI, CPRO
201 East Las Animas Street, Suite 113
Colorado Springs, CO. 80903
Office: (719) 535-2880
Fax: (719) 684-2889
www.lgsstudio.com

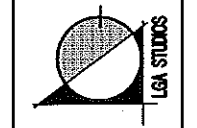


COVINGTON OFFICE BUILDING
13725 S. TRUTHERS
COLORADO SPRINGS, COLORADO 80921


Project No. LGS17-1518
(REV. 17-16-08)
File No. A4.1EL
Drawn: MAH
Checked: MAH, LG
Issued: 08/17/17
Revisions:

PRELIMINARY REVIEW ONLY
NOT FOR CONSTRUCTION

EXTERIOR ELEVATIONS
SCALE: AS NOTED
Sheet Number:
A4.1
OF 5 SHEETS

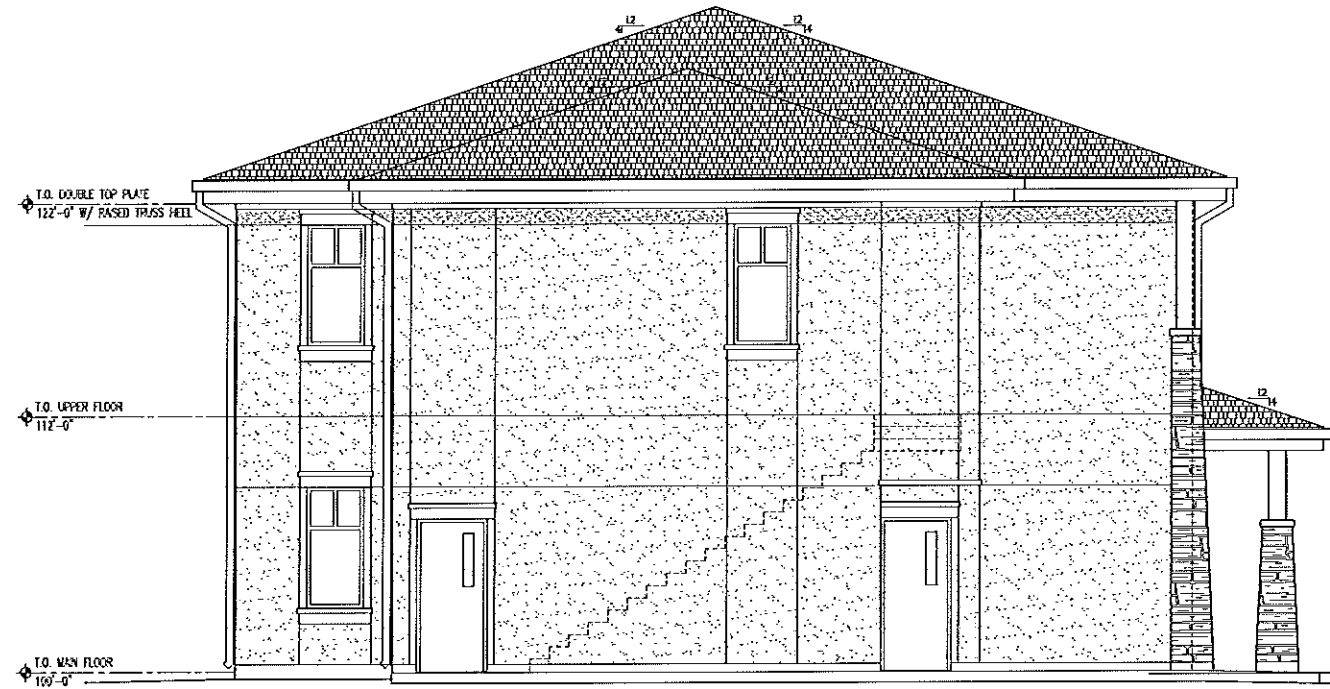

SOUTH ELEVATION OPT. 6
SCALE: 1/4" = 1'-0"

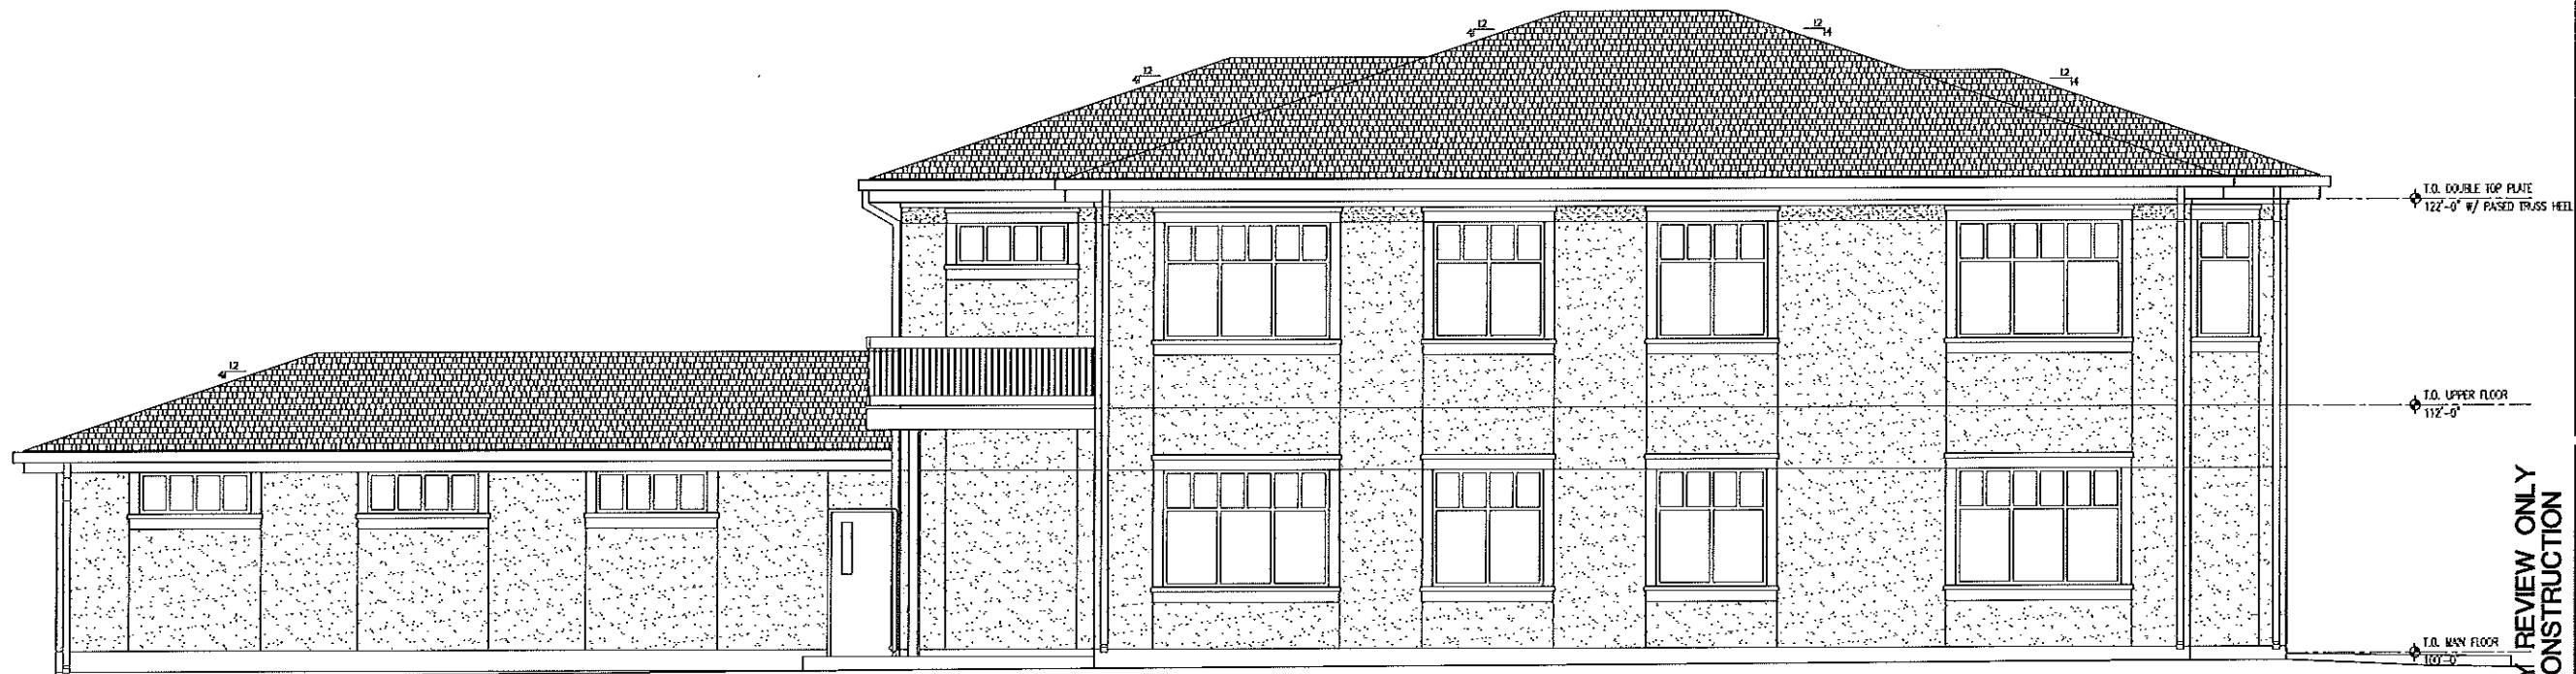


WEST ELEVATION OPT. 6
SCALE: 1/4" = 1'-0"

**PRELIMINARY REVIEW ONLY
NOT FOR CONSTRUCTION**

Contractor:
Covington Homes, LLC
8240 Explorer Drive, Suite 115
Colorado Springs, CO. 80920
719-495-3500 Office
719-400-0000 Fax
rcovington@covingtonhomesco.com

THIS DOCUMENT IS THE PROPERTY OF LGA STUDIOS AND IS NOT TO BE REPRODUCED OR TRANSMITTED IN ANY FORM OR BY ANY MEANS, ELECTRONIC OR MECHANICAL, INCLUDING PHOTOCOPYING, RECORDING, OR BY ANY INFORMATION STORAGE AND RETRIEVAL SYSTEM.

Michael W. Hensbickel, RA, CSI
MWH & ASSOCIATES
Consulting Architectural Services
Larry Gilliland, LEED AP, CSI, CPBD
201 East Las Animas Street, Suite 115
Colorado Springs, CO. 80903
719-594-2000
719-594-2088
LGAstudios@gmail.com
www.lgastudios.com

 

COVINGTON OFFICE BUILDING
13725 STRUTHERS
COLORADO SPRINGS, COLORADO 80921

Project No. LGS17-1518
(15-17-116-055)
File No. AA.1EL
Drawn: MWH
Checked: MWH, LC
Issued: 08/17/17
Revisions:

EXTERIOR ELEVATIONS
SCALE: AS NOTED
Sheet Number:
A4.2
OF 5 SHEETS