




REVISIONS	BY

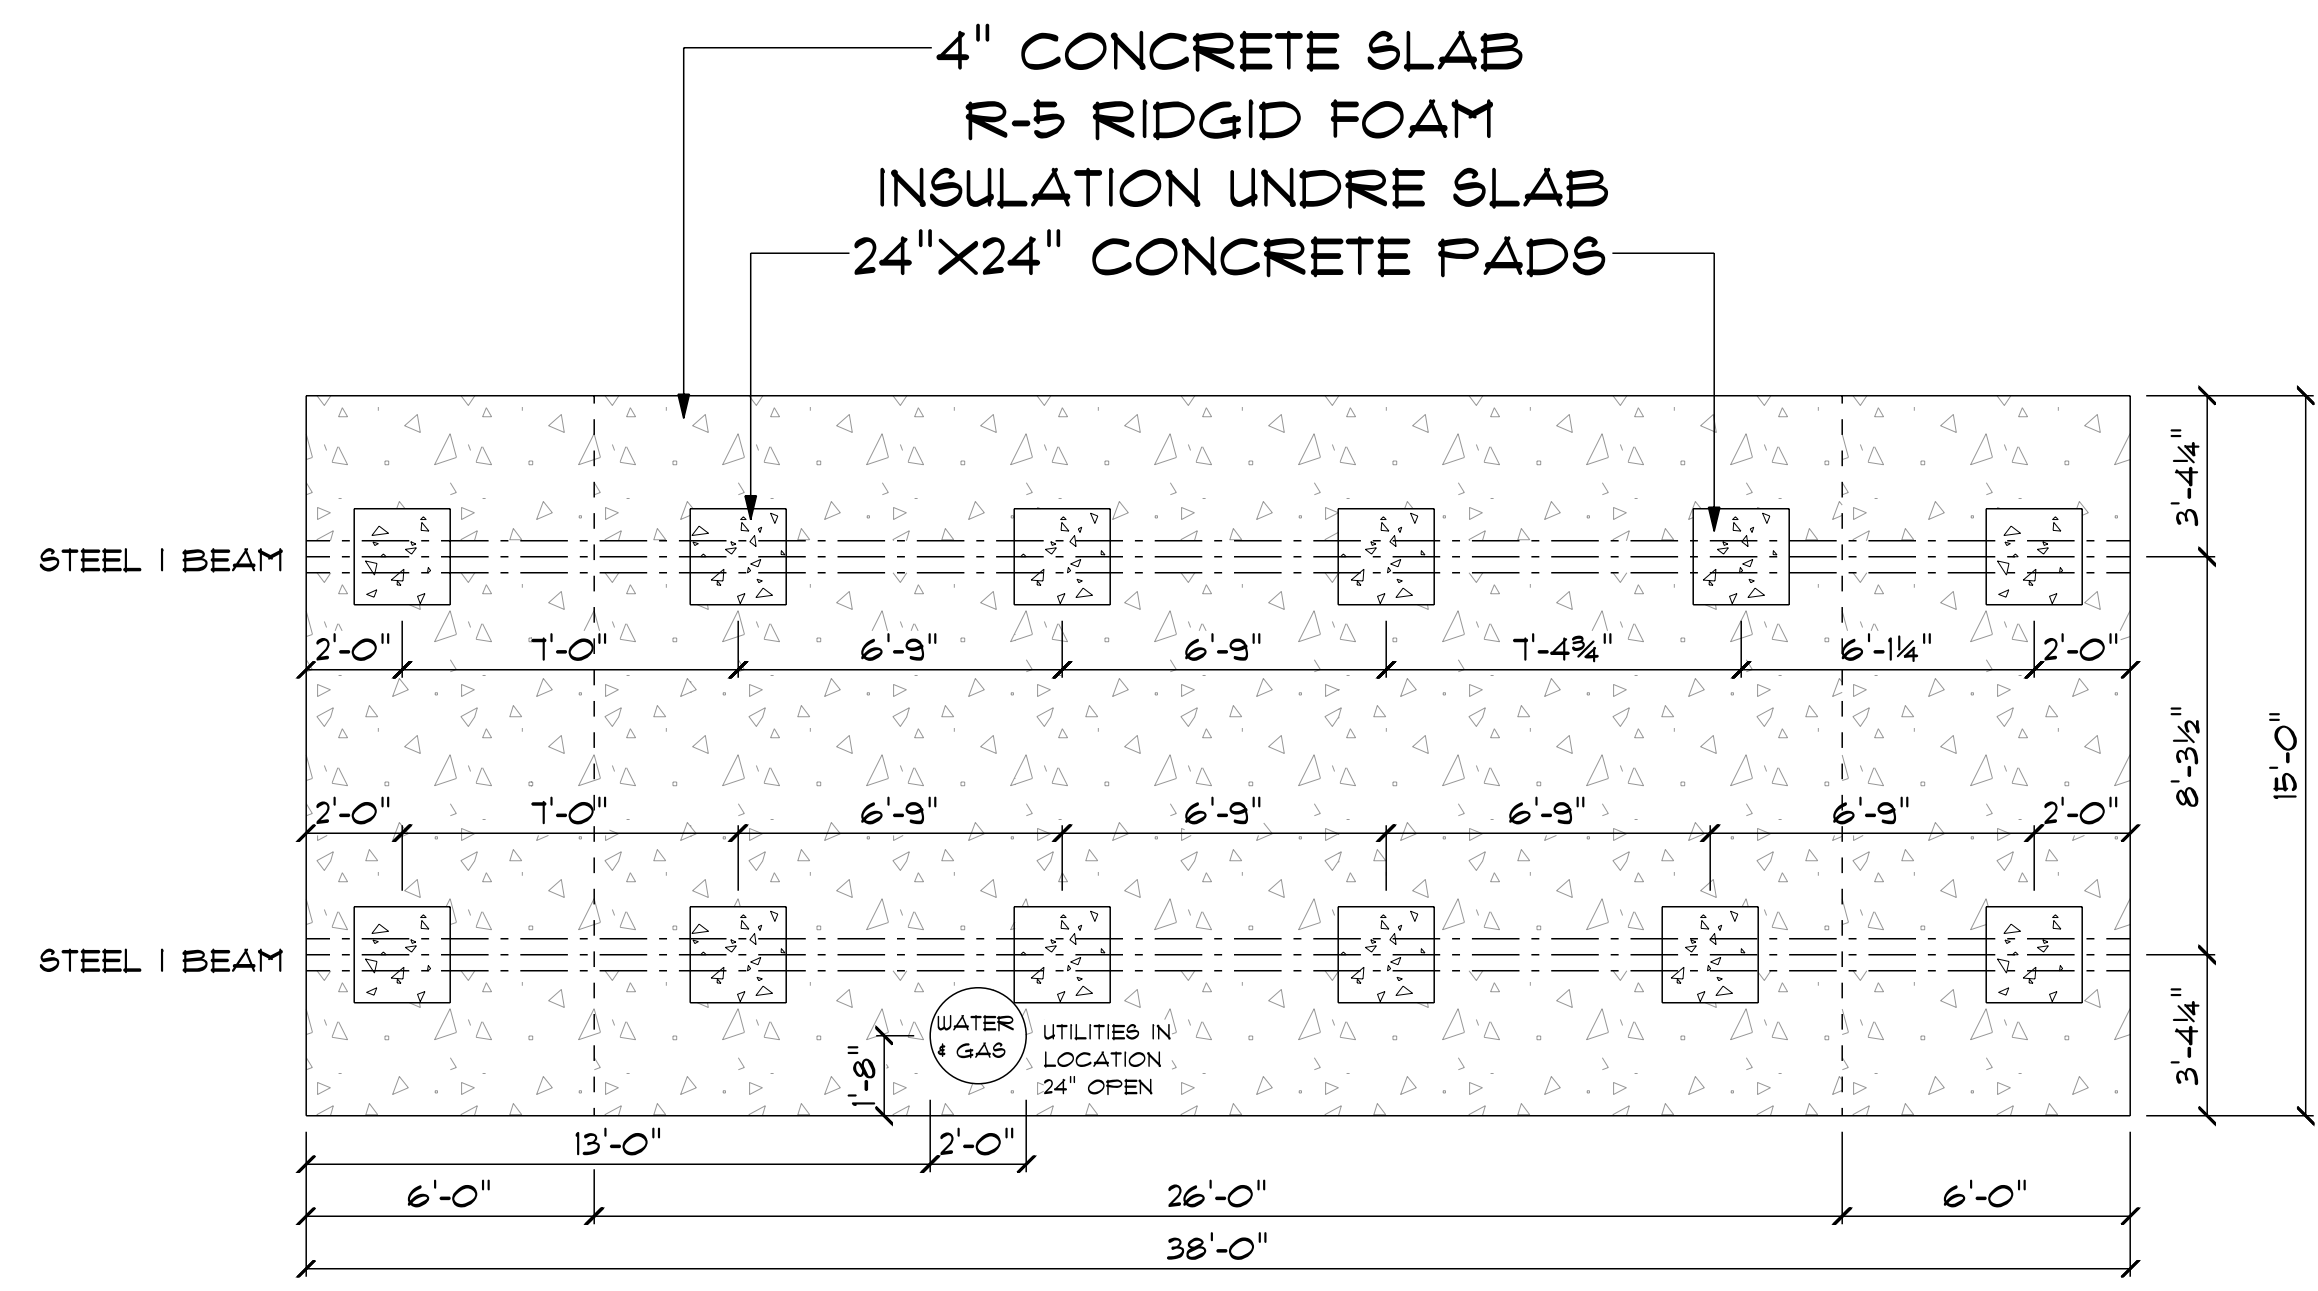


**FOUNDATION PLAN**  
SCALE: 1/4" = 1'

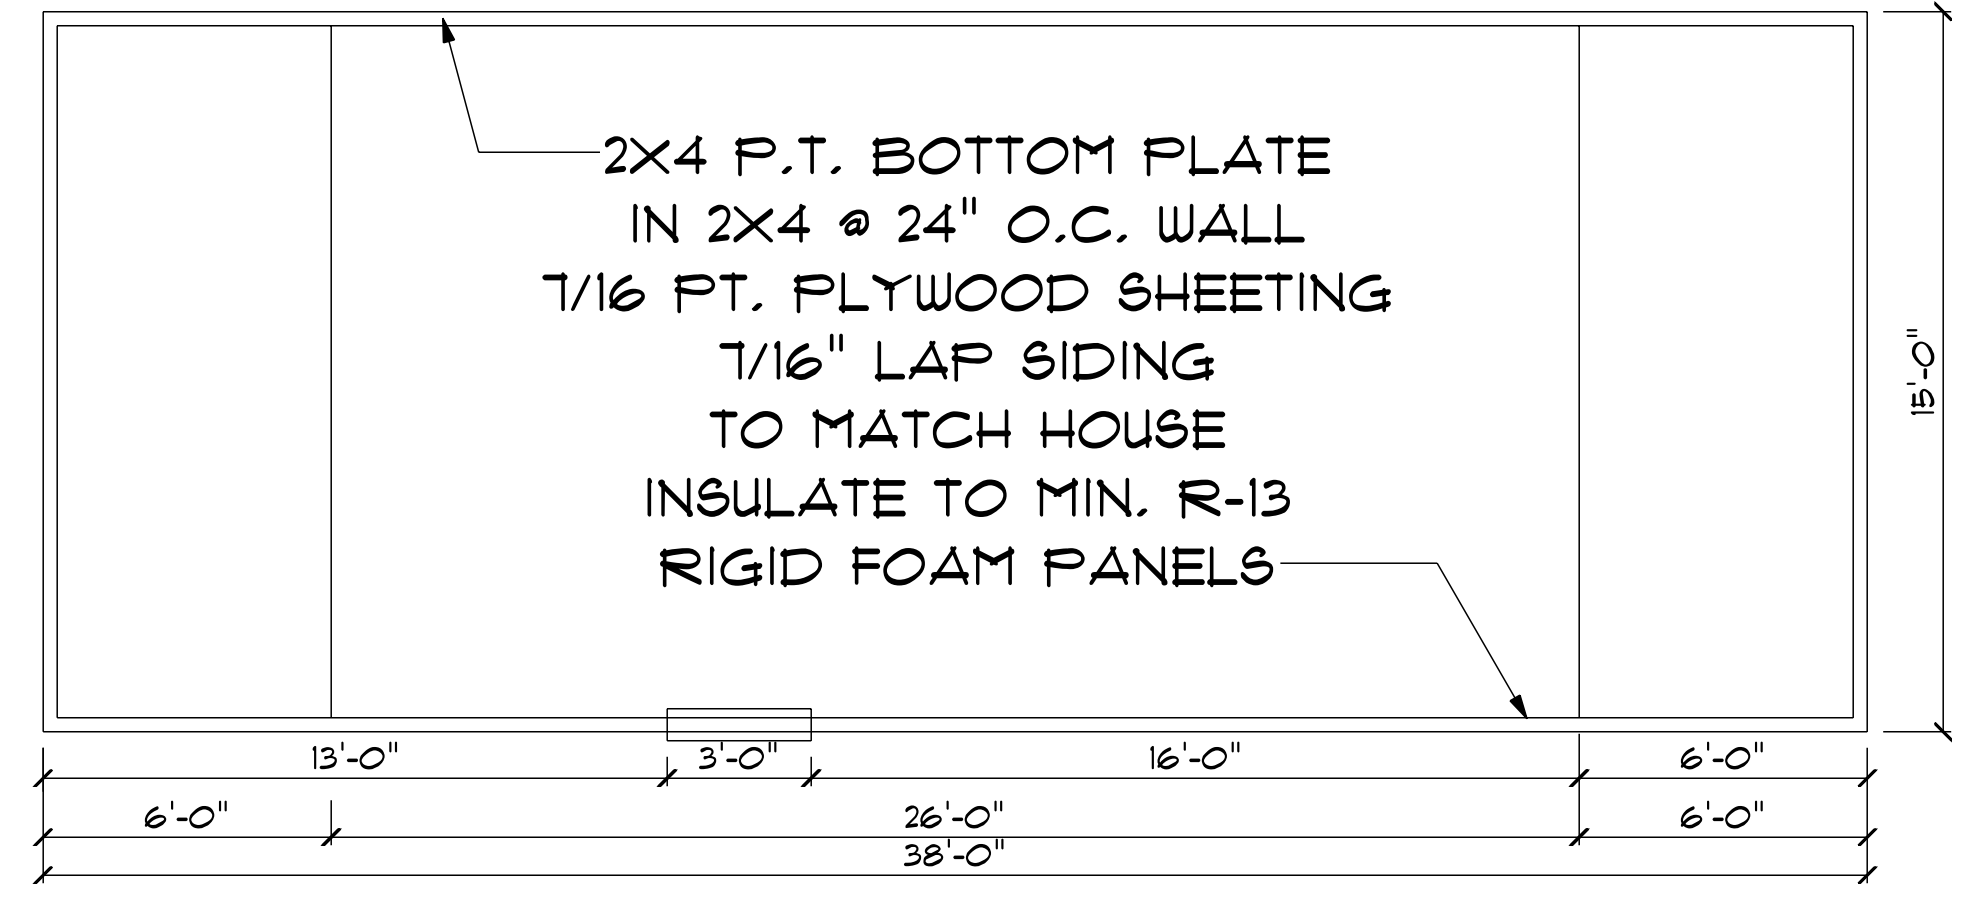


**ENCLOSED SKIRTING PLAN**  
SCALE: 1/4" = 1'

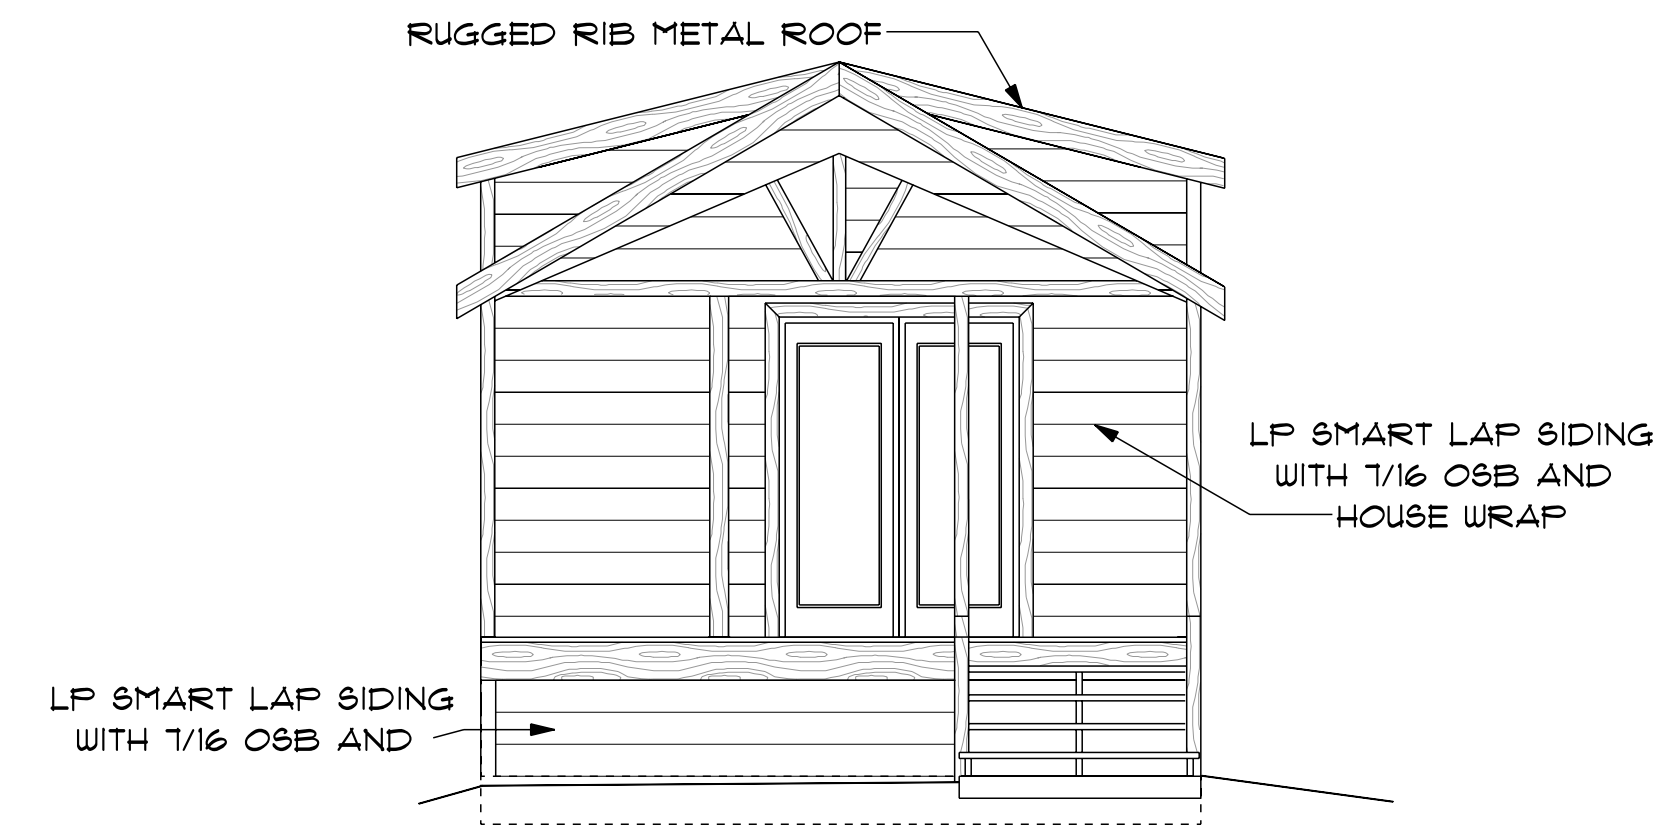


**REAR (NORTH) ELEVATION**  
SCALE: 1/4" = 1'

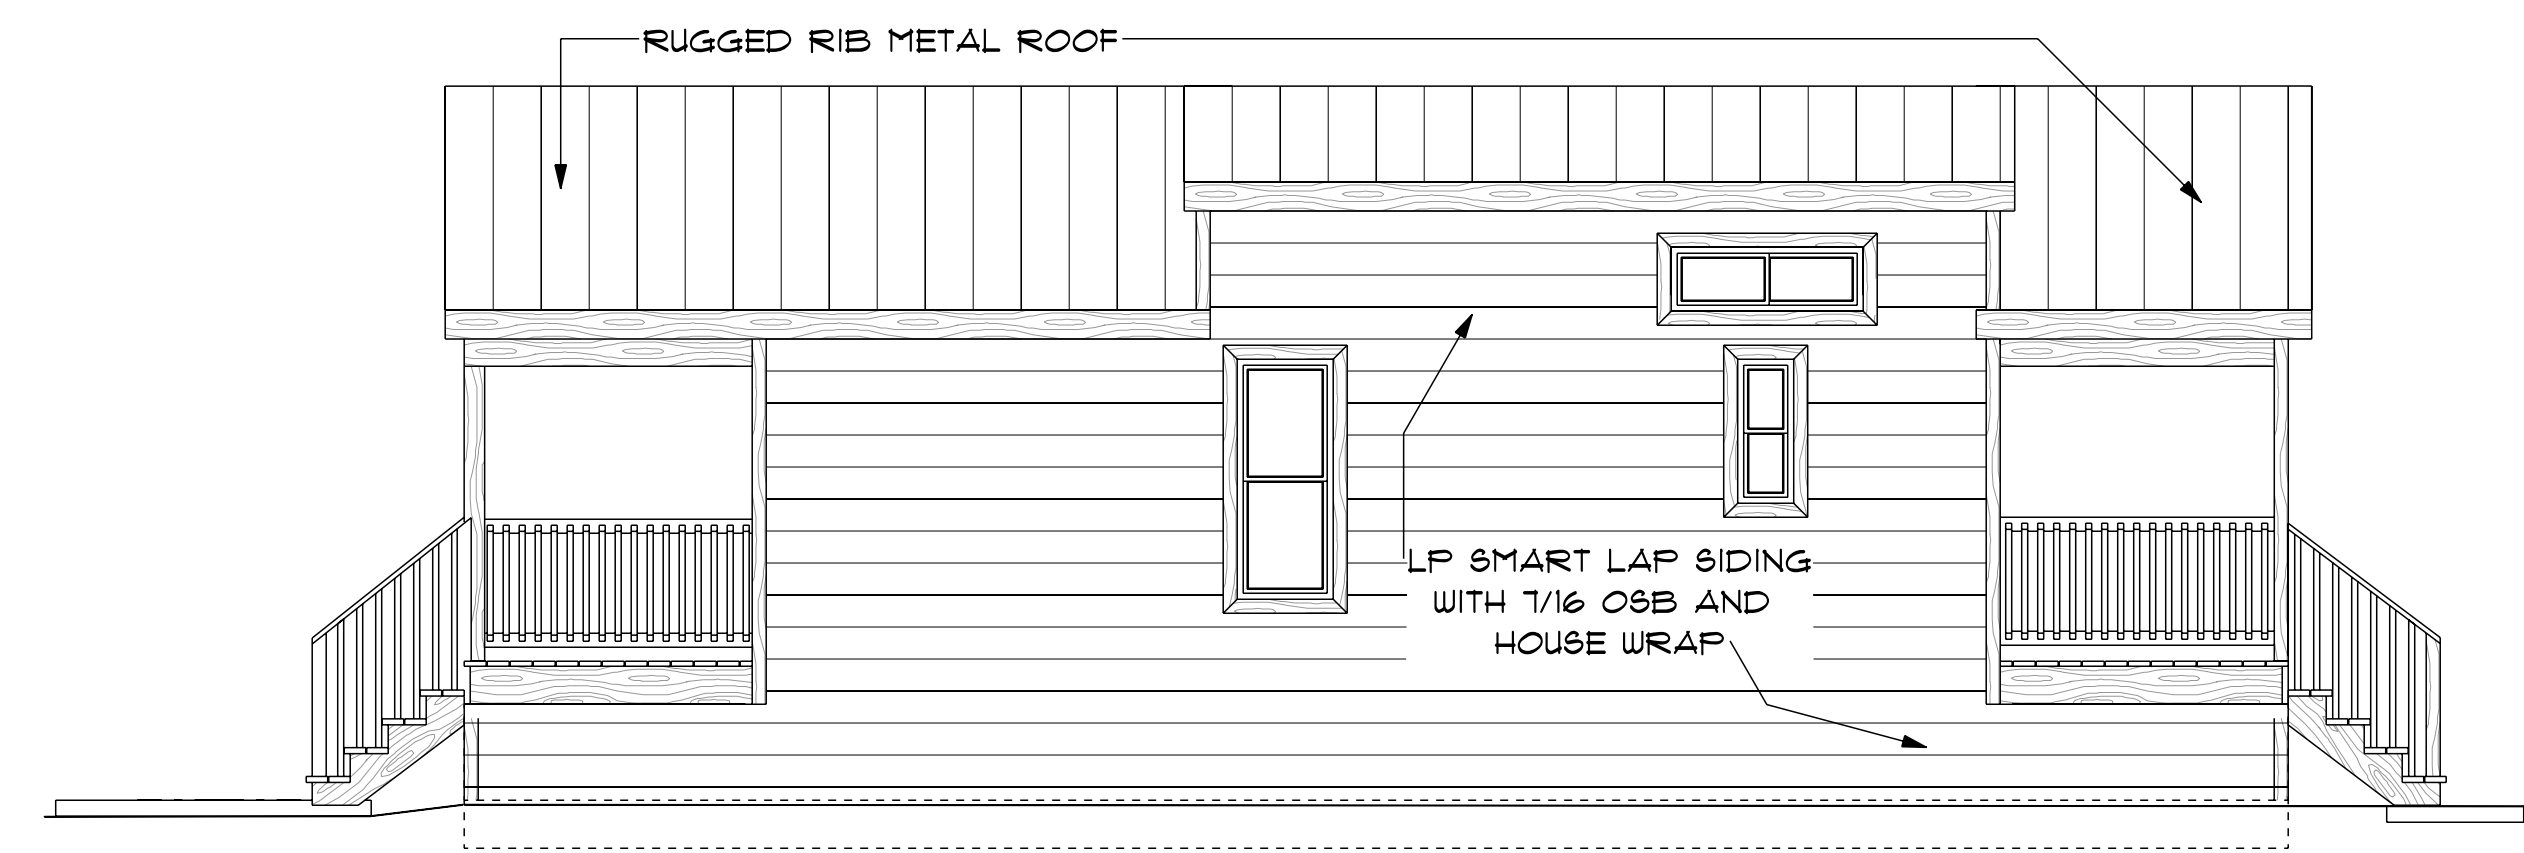

**EAST SIDE ELEVATION**  
SCALE: 1/4" = 1'

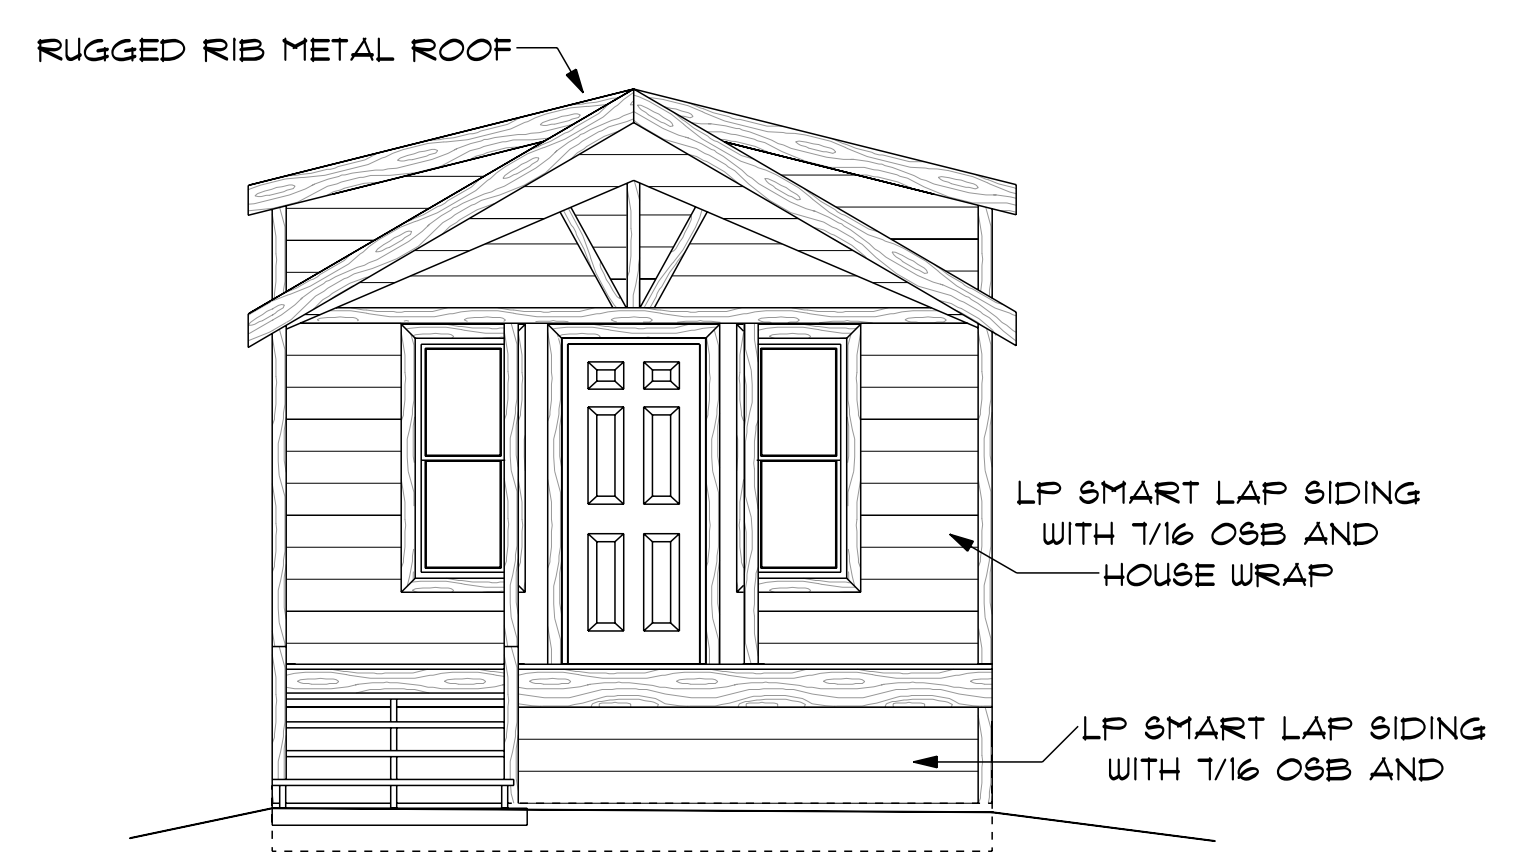

**FRONT (SOUTH) ELEVATION**  
SCALE: 1/4" = 1'

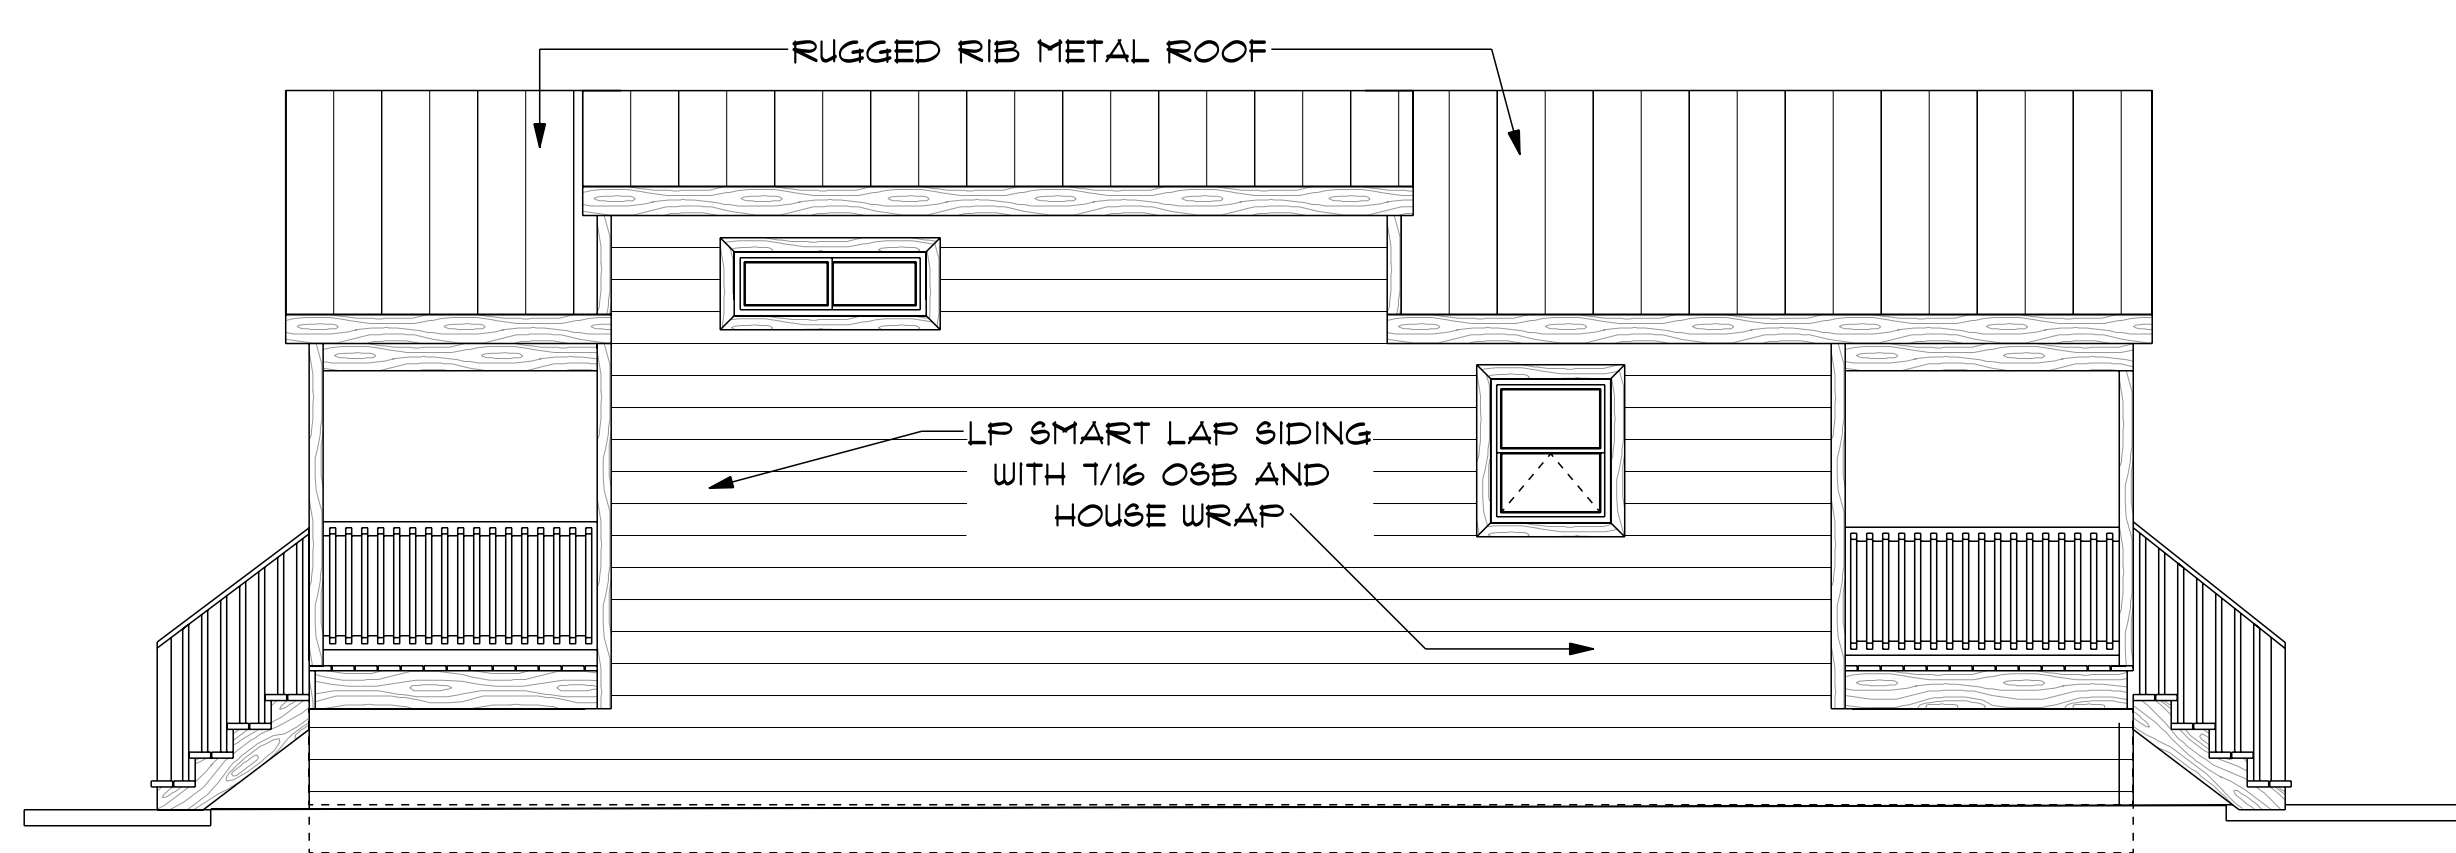

**WEST SIDE ELEVATION**  
SCALE: 1/4" = 1'

DIONNE TINY HOUSE PROJECT  
1110 BRENTWOOD DRIVE  
COLORADO SPRINGS, CO 80908

DRAWN BY: TOM DIONNE  
3816 SMOKE TREE DRIVE  
COLORADO SPRINGS, CO 80920  
(719) 502-6154

DATE: 02/01/18  
SCALE: 1/4" = 1'  
DRAWN BY: TD  
CHECKED BY:  
JOB:  
SHEET 1  
OF 1 SHEETS