

REVISIONS	BY

DIONNE TINY HOUSE PROJECT
 1110 BRENTWOOD DRIVE
 COLORADO SPRINGS, CO 80908

DRAWN BY: TOM DIONNE
 3816 SMOKE TREE DRIVE
 COLORADO SPRINGS, CO 80920
 (719) 502-6154

DATE: 02/01/18
 SCALE: 1/4" = 1'
 DRAWN BY: TD
 CHECKED BY:
 JOB:
 SHEET 2
 OF 3 SHEETS

RESIDENTIAL RR-5
 13080 COLUMBINE STREET
 COLORADO SPRINGS, CO 80908

RESIDENTIAL RR-5
 0 COLUMBINE
 COLORADO SPRINGS,
 CO 80908
 LOTS 1, 2, 9, & 10 BLOCK 56
 BRENTWOOD COUNTRY CLUB
 AND CABIN SITES
 TRACT 1

RESIDENTIAL RR-5
 13071 AND 13081 DAISY STREET
 COLORADO SPRINGS, CO 80908

RESIDENTIAL RR-5
 LOT 5A BLOCK 55A
 BRENTWOOD COUNTRY CLUB
 AND CABIN SITES
 TR NO 1 FIL A
 1070 BRENTWOOD
 COLORADO SPRINGS,
 CO 80908

RESIDENTIAL RR-5
 LOT 9 BLOCK 51
 BRENTWOOD COUNTRY CLUB
 AND CABIN SITES
 TRACT 1
 1150 BRENTWOOD
 COLORADO SPRINGS,
 CO 80908


COLUMBINE STREET (PRIVATE ROAD)
 300'-0"

DAISY STREET (PRIVATE ROAD)
 300'-0"

BRENTWOOD DRIVE

BRENTWOOD DRIVE

7145 BRENTWOOD DRIVE COLORADO SPRINGS CO 80908 NE48W4 SEC 08-12-65

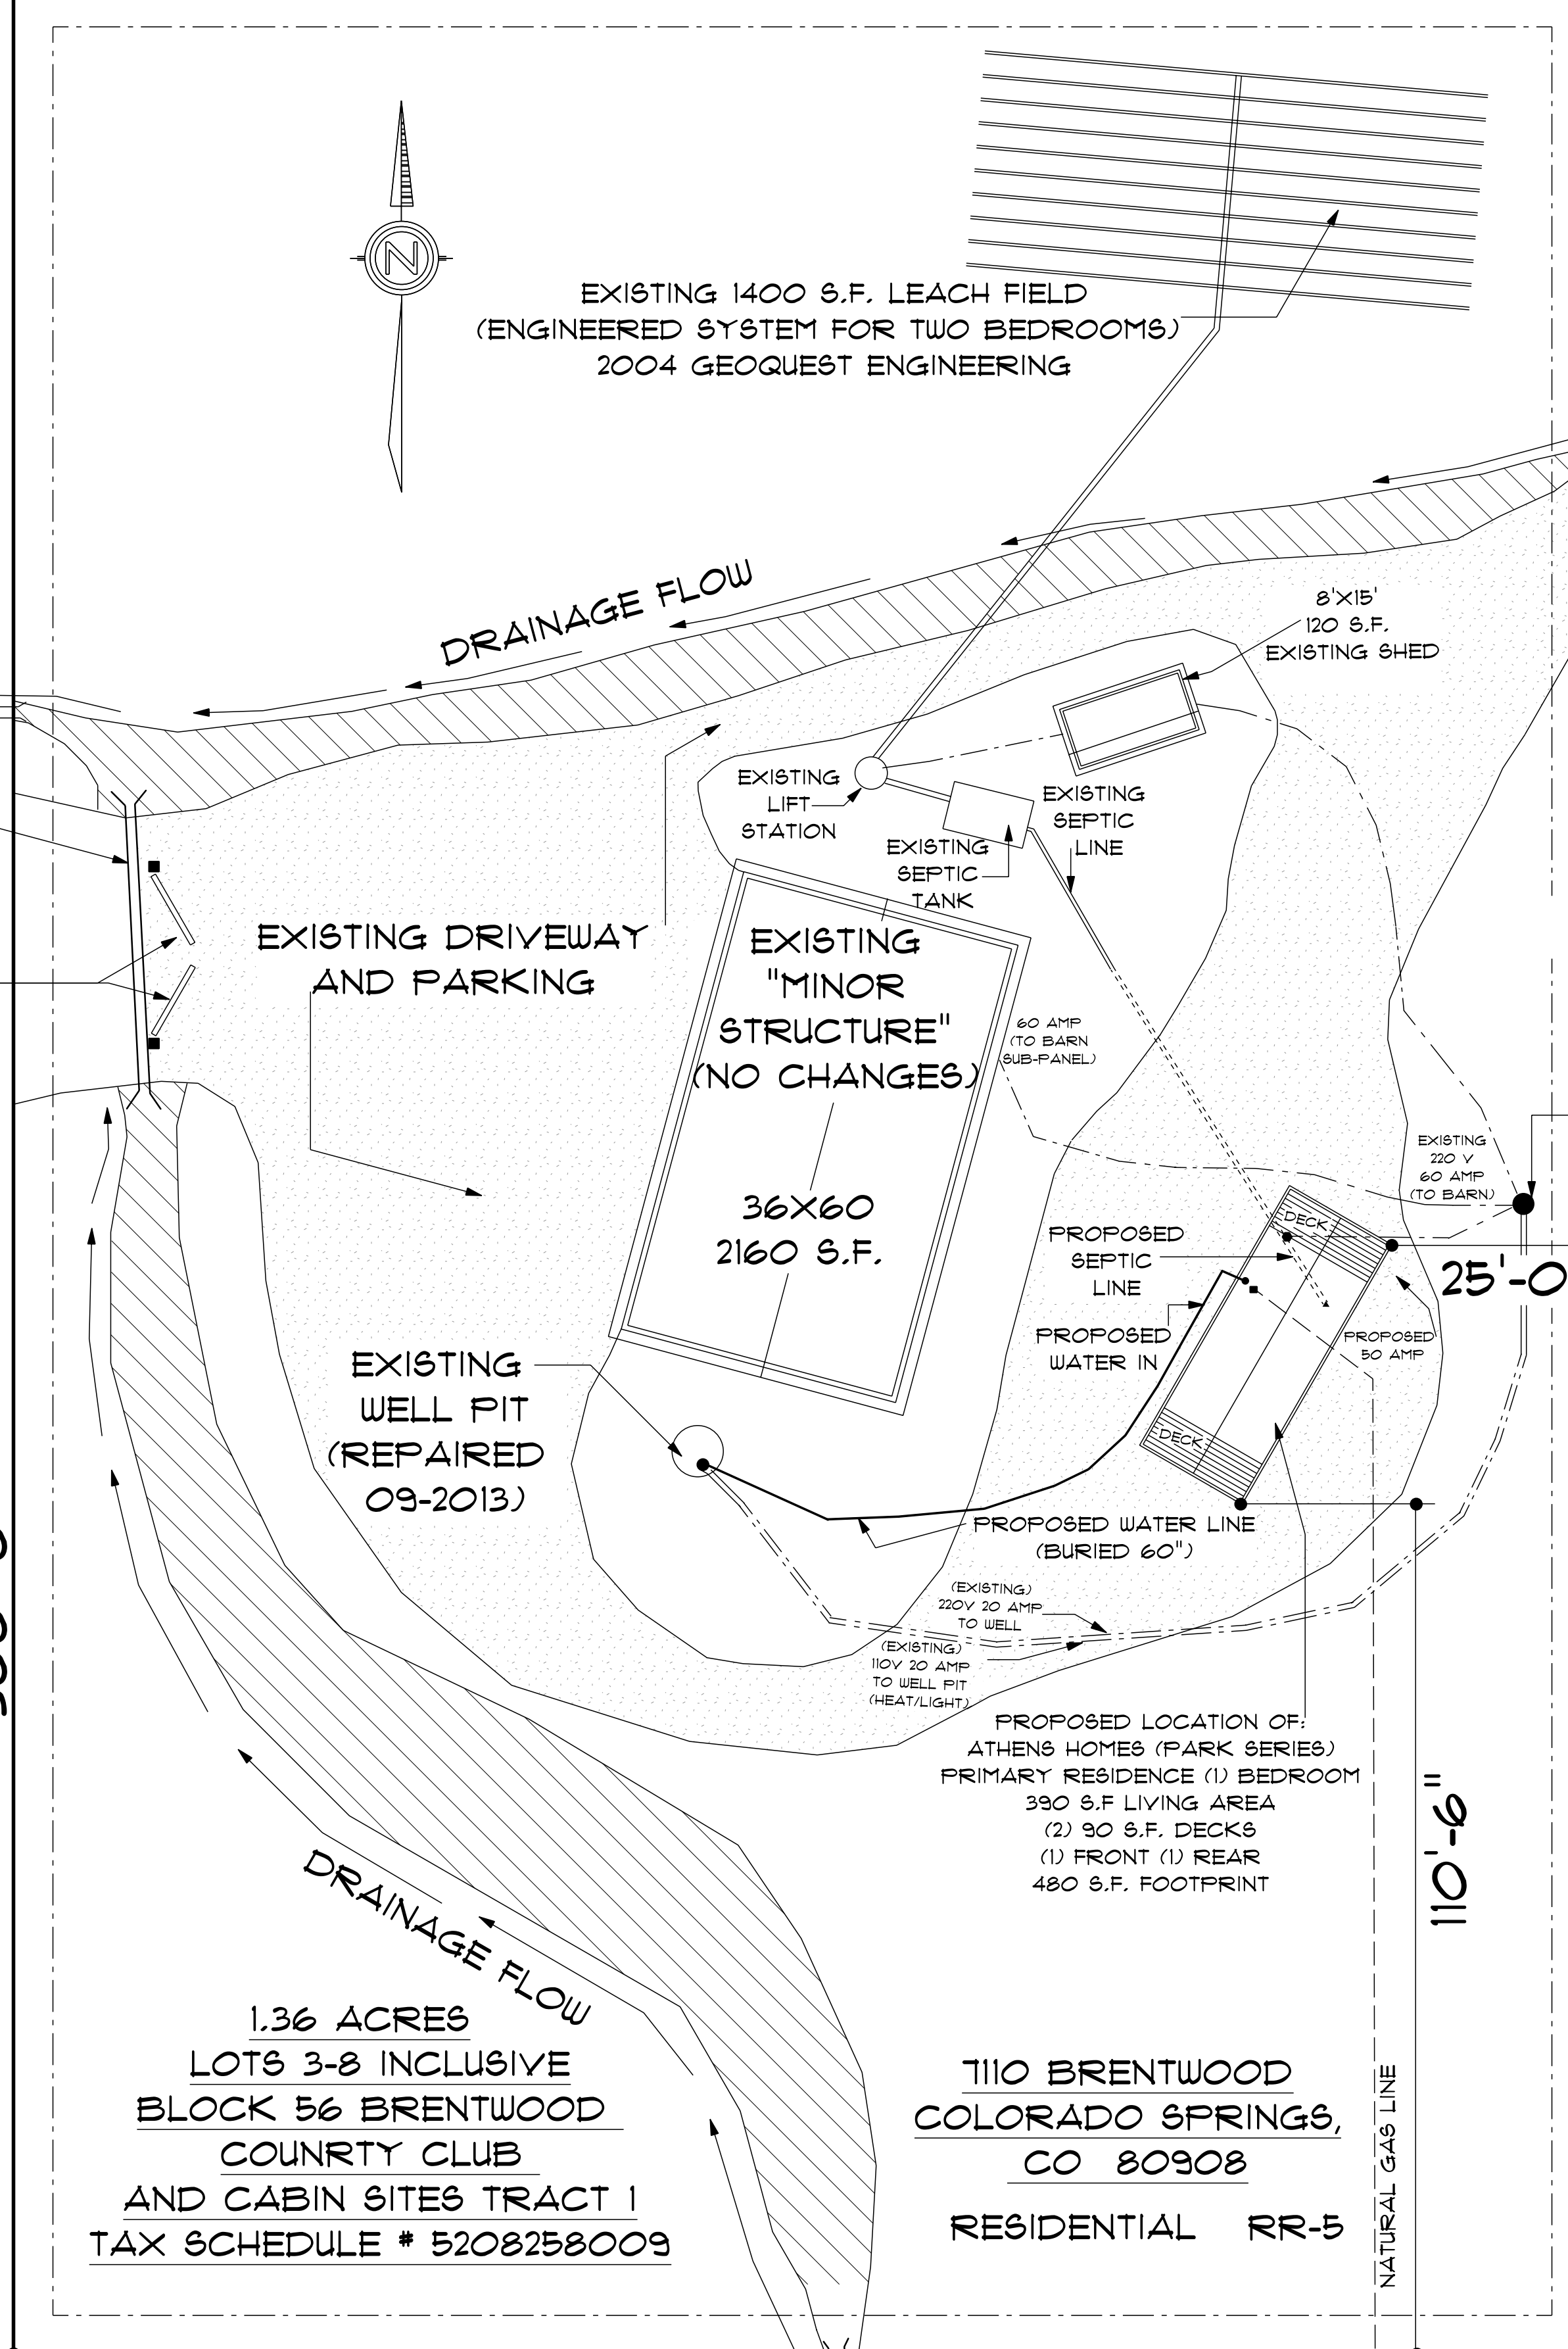

PROPOSED SITE PLAN

1.36 ACRES
 LOTS 3-8 INCLUSIVE
 BLOCK 56 BRENTWOOD
 COUNTRY CLUB
 AND CABIN SITES TRACT 1
 TAX SCHEDULE # 5208258009

1110 BRENTWOOD
 COLORADO SPRINGS,
 CO 80908
 RESIDENTIAL RR-5