

**SITE PLAN DISCLAIMER:**  
 PROPERTY LINES AND STRUCTURES HAVE BEEN DIGITIZED FROM PREVIOUS PLAN SHEETS. THE SURVEYING PROFESSIONAL HAS NOT COMPLETED A SITE SURVEY AND THEREFORE MAKES NO CLAIMS AS TO THE ACCURACY OF INFORMATION DEPICTED ON THIS SHEET.



2323 DELGANY STREET  
DENVER, CO 80216



200 SPECTRUM CENTER DRIVE,  
SUITE 1700 & 1800  
IRVINE, CA 92618



TOWER ENGINEERING PROFESSIONALS  
4770 E. ELWOOD ST., STE. 9  
PHOENIX, AZ 85040  
OFFICE: (480) 285-0036  
www.tepgroup.net

**T-MOBILE SITE NUMBER:**  
**DN06324A**


**BU #: 877103**  
**KEEBLER/ COLORADO**  
**SPGS/ CSP209**

231 MAIN ST  
 COLORADO SPRINGS,  
 CO 80911

EXISTING 60'-0" MONOPOLE

**ISSUED FOR:**

REV	DATE	DRWN	DESCRIPTION	DWG./QA
0	05/10/21	GBP	CONSTRUCTION	JMM
1	05/25/21	GBP	CONSTRUCTION	JMM




05/25/21

Andrew R. Repland, P.E.  
 Professional Engineer License #58272

IT IS A VIOLATION OF LAW FOR ANY PERSON, UNLESS THEY ARE ACTING UNDER THE DIRECTION OF A LICENSED PROFESSIONAL ENGINEER, TO ALTER THIS DOCUMENT.

**SHEET NUMBER:**  
**C-1.1**

**REVISION:**  
**1**

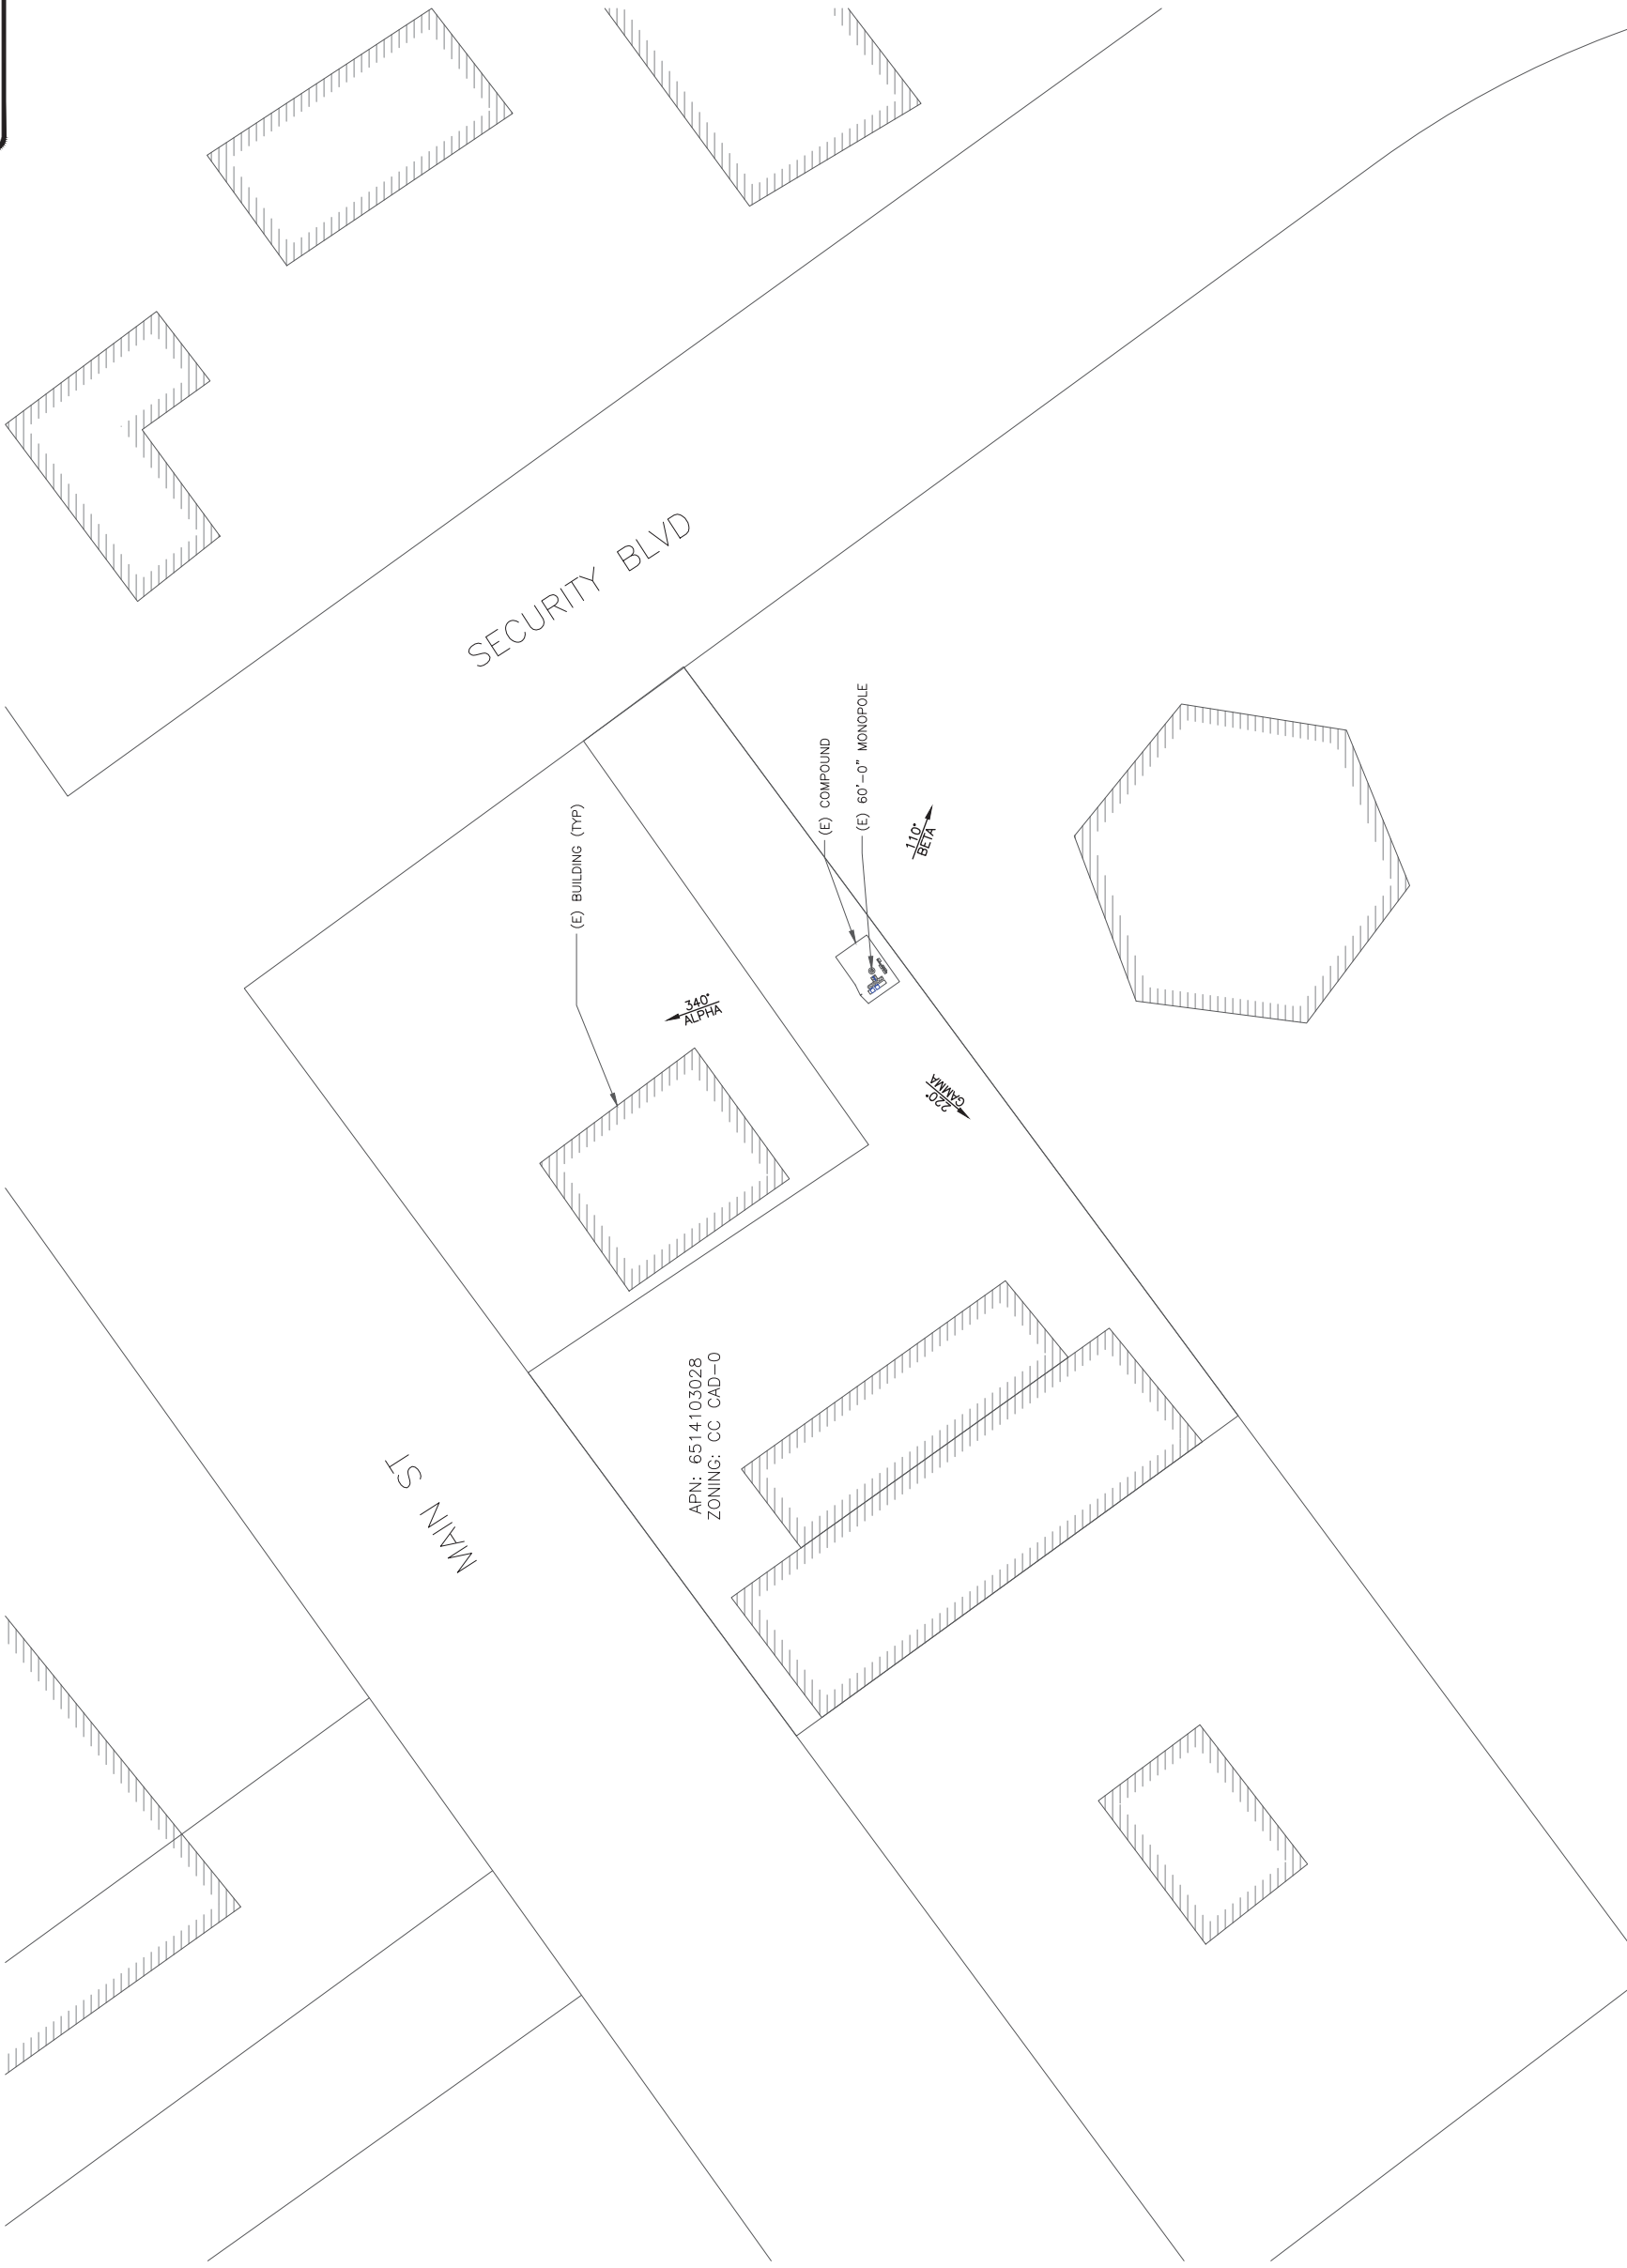

1 OVERALL SITE PLAN  
 SCALE: 20' 10' 0' 20'  
 1"=20'-0" (FULL SIZE)  
 1"=40'-0" (11x17)