




NORTH ELEVATION  
SCALE: 1"=50'

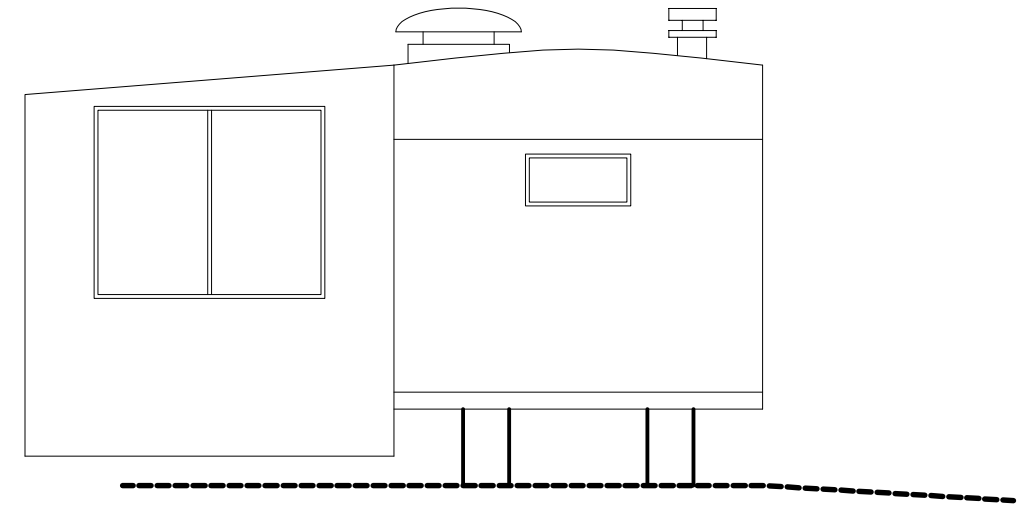

WEST ELEVATION  
SCALE: 1"=50'

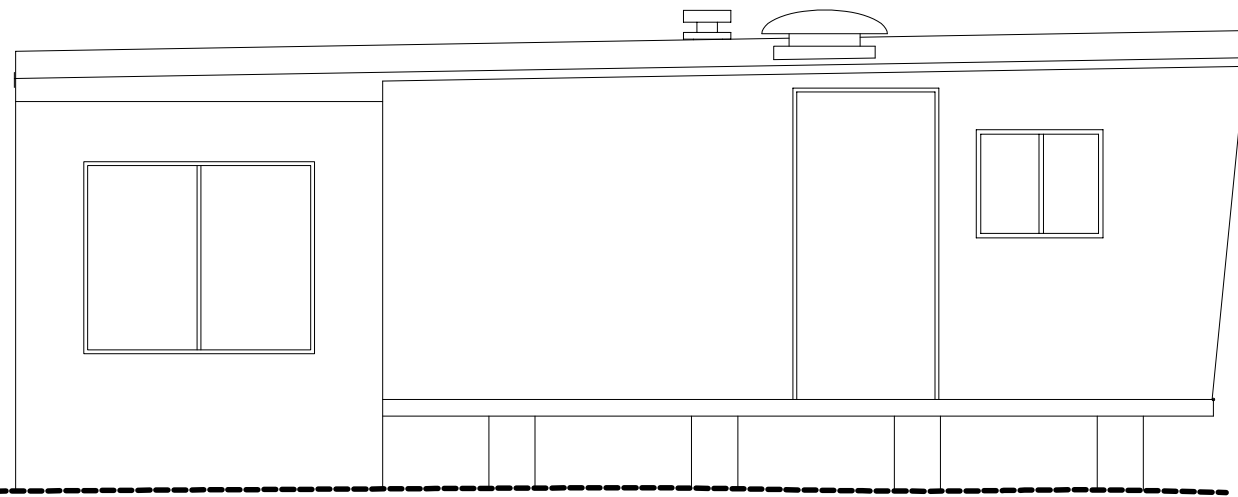

SOUTH ELEVATION  
SCALE: 1"=50'

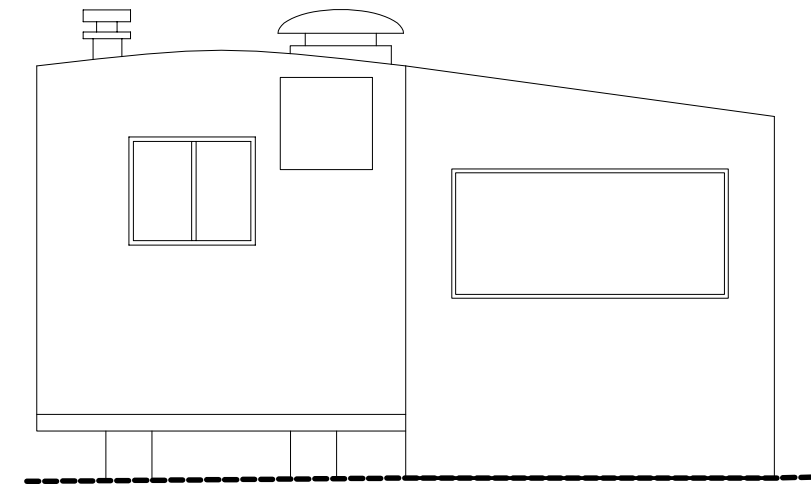

EAST ELEVATION  
SCALE: 1"=50'

REVISIONS		
DATE	REVISION	BY

--

--

--

RECOMMENDED FOR APPROVAL _____	xx/xx/xx
DESIGN ENGINEER	DATE
DESIGNED: _____	DRAWN: _____
CHECKED: _____	CHECKED: _____

--

XXXX
PROJECT NO. XXXX
CONTRACTOR: XXXX
OF XX