

NOTES:

1. CADWELD #2 (TINNED) SOLID WIRE TO THE EXTERIOR GROUND BAR AND CONNECT TO THE WAVEGUIDE ENTRY PORT WITH A 2 HOLE MECHANICAL LUG.
2. THE EXTERIOR GROUND BAR IS TO INCORPORATE TWO WELDED SOLID TINNED COPPER DROPS.
3. THE PERIMETER WAVEGUIDE PANEL PARTS ARE TO BE FULLY ACCESSIBLE; IE THE ENTRYWAY LINING & TRIM MUST NOT BLOCK THE OUTER EDGES OF THE PORTS.
4. STAINLESS STEEL HOSE CLAMPS ARE TO SECURE EACH WAVEGUIDE PORT CAP.

5. ALL PENETRATIONS TO EXTERIOR MUST BE WEATHER TIGHT BEFORE SHIPPING.
6. THE 4" PVC TELCO ENTRY SLEEVE IS TO EXTEND 2" OUT OF THE EXTERIOR WALL.

REV	BY	DATE	DESCRIPTION	APP. BY	DATE
Q	LCS	9/16/04	REVISED NOTES	VGH	9/16/04
M	SMH	11/15/02	RMV'D #40 BUBBLE, CORRECTED VIEW OF #6	VGH	11/15/02
F	GAB	01/23/02	ADDED DIMS AND ITEM #6	VGH	01/23/02

ENGINEER SEAL

THIS DRAWING IS THE CONFIDENTIAL PROPERTY AND CONTAINS TRADE SECRETS OF CELLXION, LLC. ANY USE OF THESE DRAWINGS OR THE INFORMATION CONTAINED HEREIN FOR ANY REASON OTHER THAN AS EXPRESSLY AUTHORIZED BY CELLXION, LLC. IS STRICTLY PROHIBITED. THIS DRAWING HAS BEEN DISTRIBUTED WITH THE UNDERSTANDING THAT ANYONE RECEIVING OR OTHERWISE OBTAINING POSSESSION OF IT WILL BE EXPRESSLY NOTIFIED OF ITS CONFIDENTIAL NATURE.

Cellxion
Solutions for the Wireless Industry


Corporate Office & Manufacturing Facility
5031 Hazel Jones Road
Bossier City, LA 71111
(voice) 318-213-2900 (fax) 318-213-2919
www.cellxion.com

CUSTOMER:

NEXTEL PARTNERS

PROJECT:
10'-0" X 20'-0"
CONCRETE SHELTER,
EXTERIOR ELEVATION "A"

FILENAME: NXT-14/NXT141-0	
SCALE: 1/2" = 1'-0"	TOLERANCE:
DRWN. BY: G. BRINKMAN	DATE: 07/30/01
CHK. BY: V. HASSELL	DATE: 07/30/01
ENG. BY: H	DATE: 07/30/01
APP. BY: B. ROGERS	DATE: 07/30/01
SHEET NO./PART NO.: 1-0	
DRAWING NO.: SNXT14	REV: R

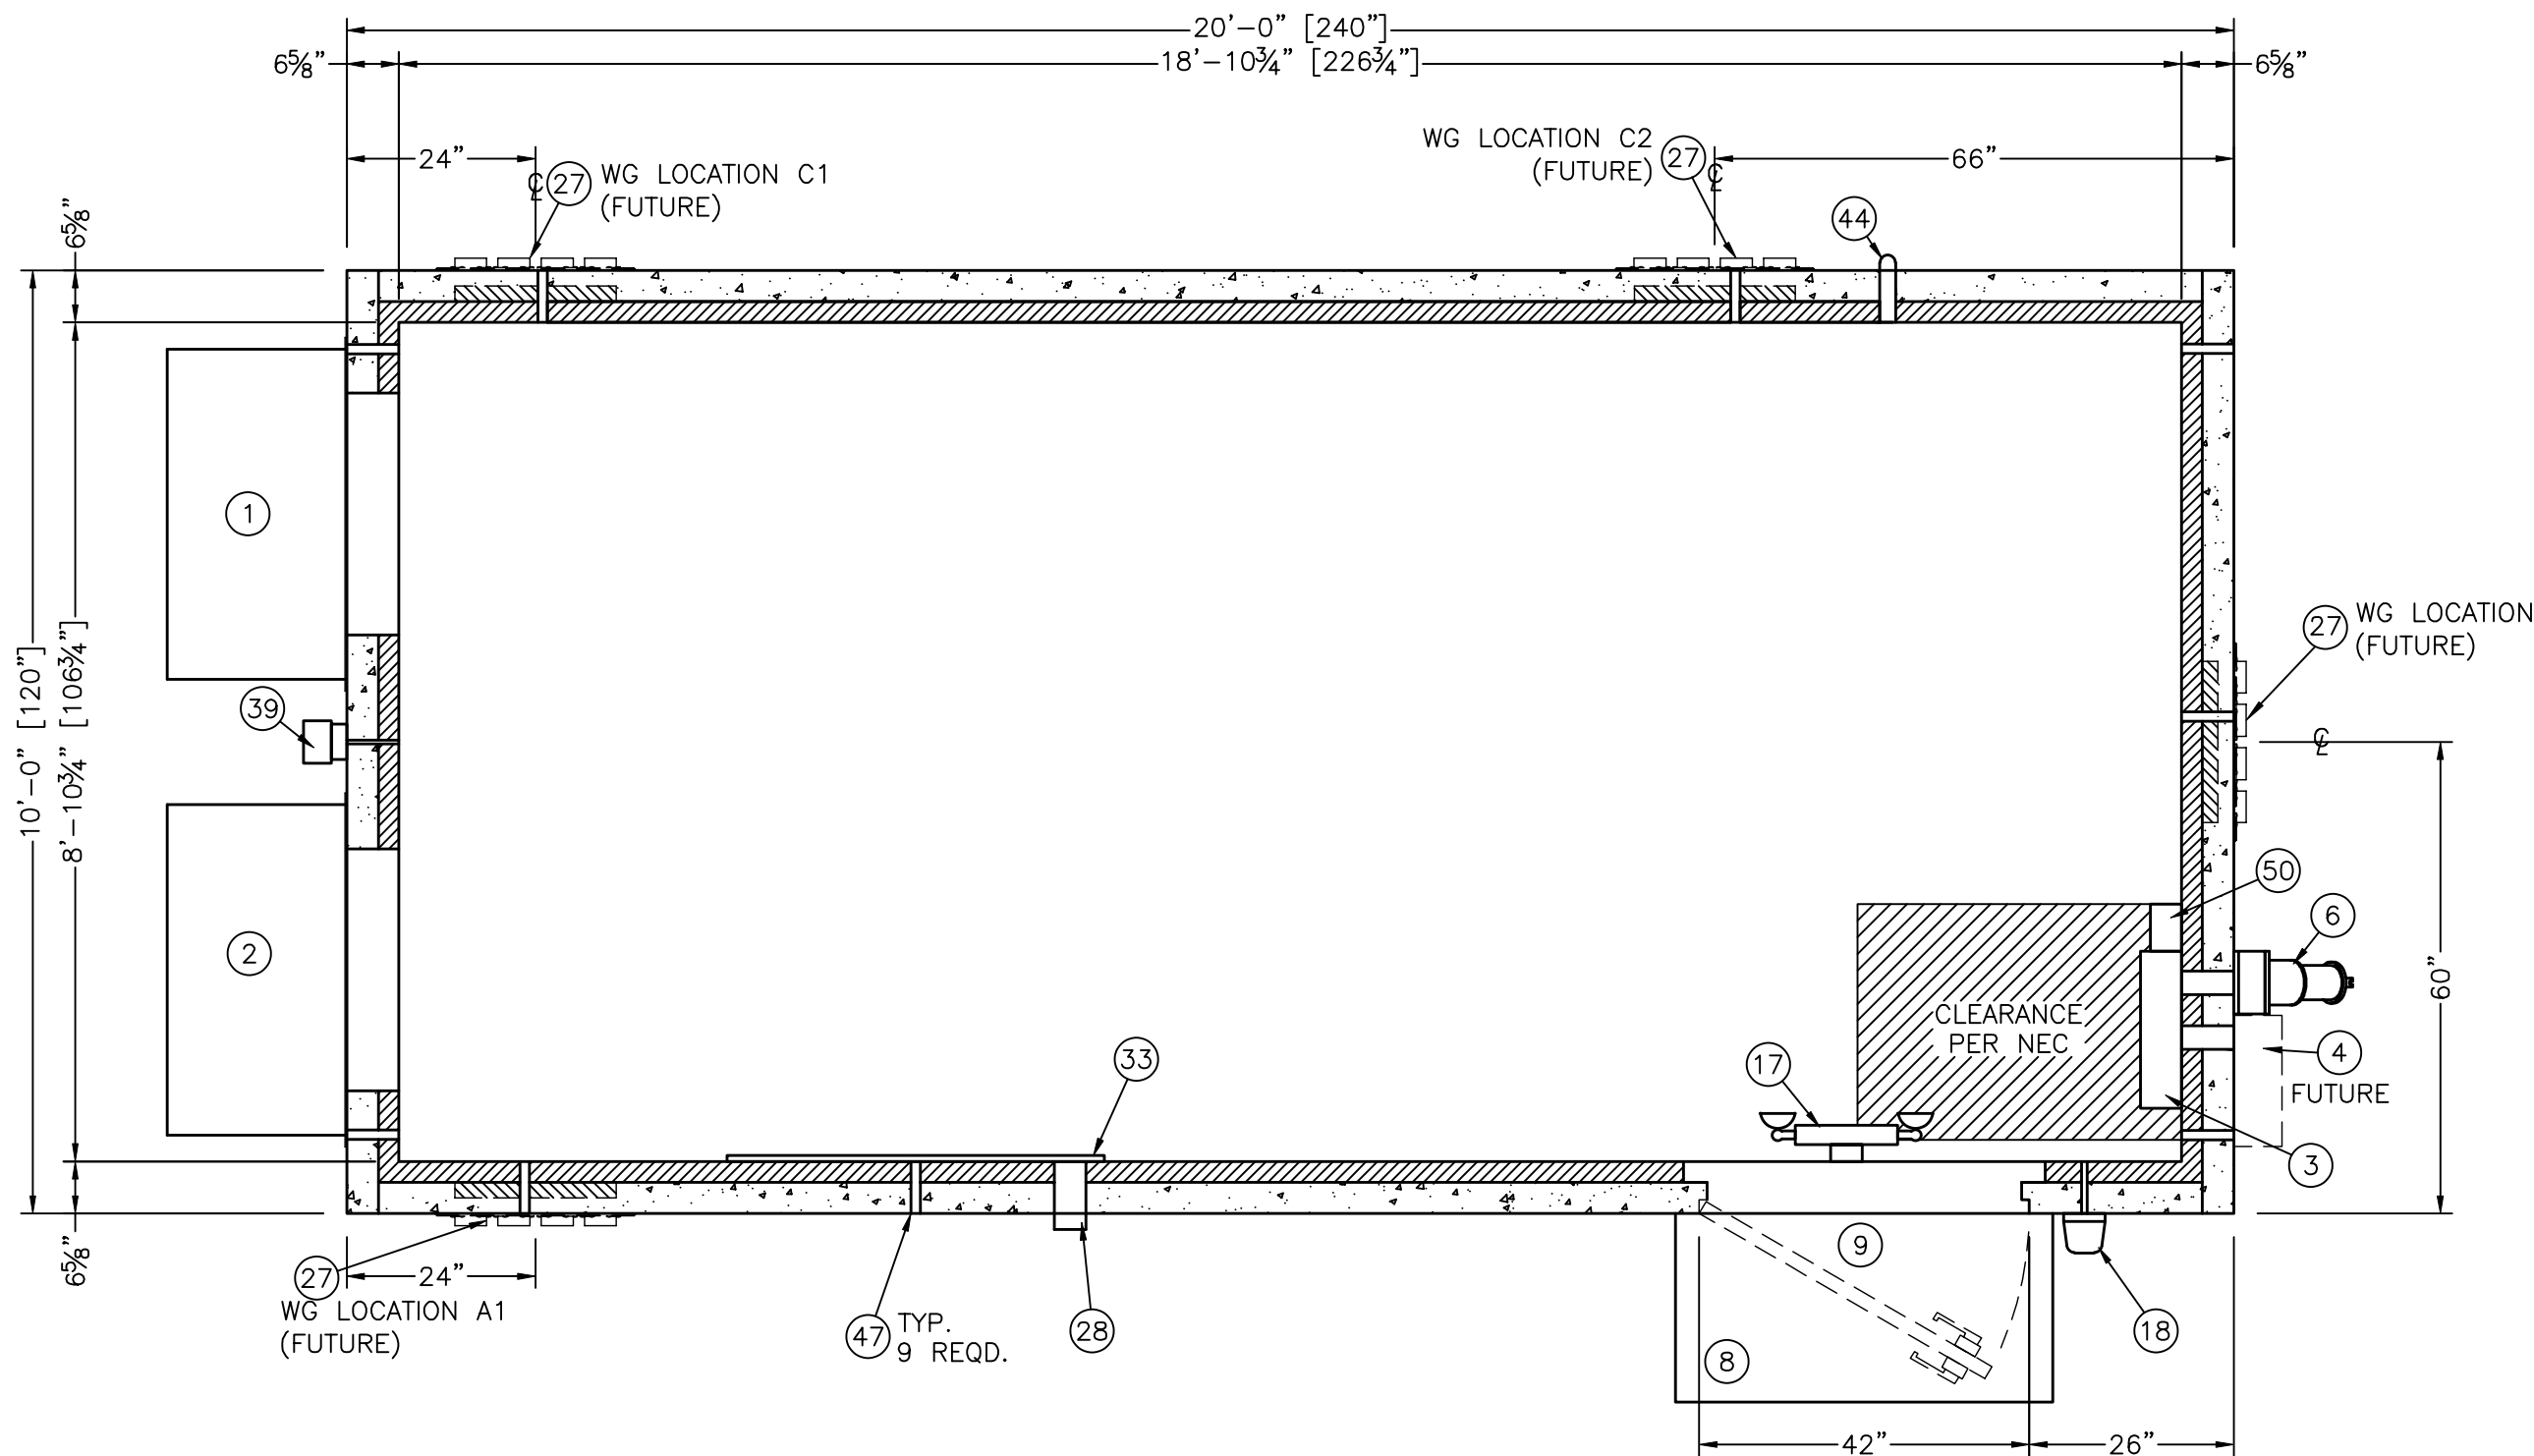

FLOOR PLAN
 200.00 SQ. FT. EXTERIOR AREA
 169.25 SQ. FT. INTERIOR AREA

ENGINEER SEAL

THIS DRAWING IS THE CONFIDENTIAL PROPERTY AND CONTAINS TRADE SECRETS OF CELLXION, LLC. ANY USE OF THESE DRAWINGS OR THE INFORMATION CONTAINED HEREIN FOR ANY REASON OTHER THAN AS EXPRESSLY AUTHORIZED BY CELLXION, LLC. IS STRICTLY PROHIBITED. THIS DRAWING HAS BEEN DISTRIBUTED WITH THE UNDERSTANDING THAT ANYONE RECEIVING OR OTHERWISE OBTAINING POSSESSION OF IT WILL BE EXPRESSLY NOTIFIED OF ITS CONFIDENTIAL NATURE.

Cellxion
 Solutions for the Wireless Industry

Corporate Office & Manufacturing Facility
 5031 Hazel Jones Road
 Bossier City, LA 71111
 (voice) 318-213-2900 (fax) 318-213-2919
 www.cellxion.com

CUSTOMER:

NEXTEL PARTNERS

PROJECT:

10'-0" X 20'-0"
 CONCRETE SHELTER
 FLOOR PLAN

FILENAME:
 NXT14/SNXT142-0

SCALE: 1/2" = 1'-0" TOLERANCE:

DRWN. BY: G. BRINKMAN DATE: 07/30/01

CHK. BY: V. HASSELL DATE: 07/30/01

ENG. BY: K. BARNETT DATE: 07/30/01

APP. BY: B. ROGERS DATE: 07/30/01

SHEET NO./PART NO.:

2-0

DRAWING NO.:

SNXT14

REV:

R