

Crossroads Chapel SBC
 840 North Gate Blvd, Colorado Springs, CO 80921
 Proposed Two Story Building


RJM Designs
 Robert J Maixner
 ARCHITECT/PLANNER
 cell (719) 660-6183
 max@rjcd.com

SQUARE FOOTAGE
 Main Floor Plan 3375 sq
 Lower Floor Plan 4535 sq
 Garage 3460 sq
 Deck 1200 sq


INDEX
 A1 Main Floor Plan
 A2 Lower Floor Plan
 A3 Elevations
 A4 Elevations
 A5 Main Reflected Ceiling
 A6 Lower Reflected Ceiling
 A7 Floor Planing
 A8 Roof Framing

DESIGN	RJM	DATE	06 / 01 / 2011
CHECKED	RJM	DATE	06 / 01 / 2011
JOB NO.	20-181	SHEET NO.	

A = 3

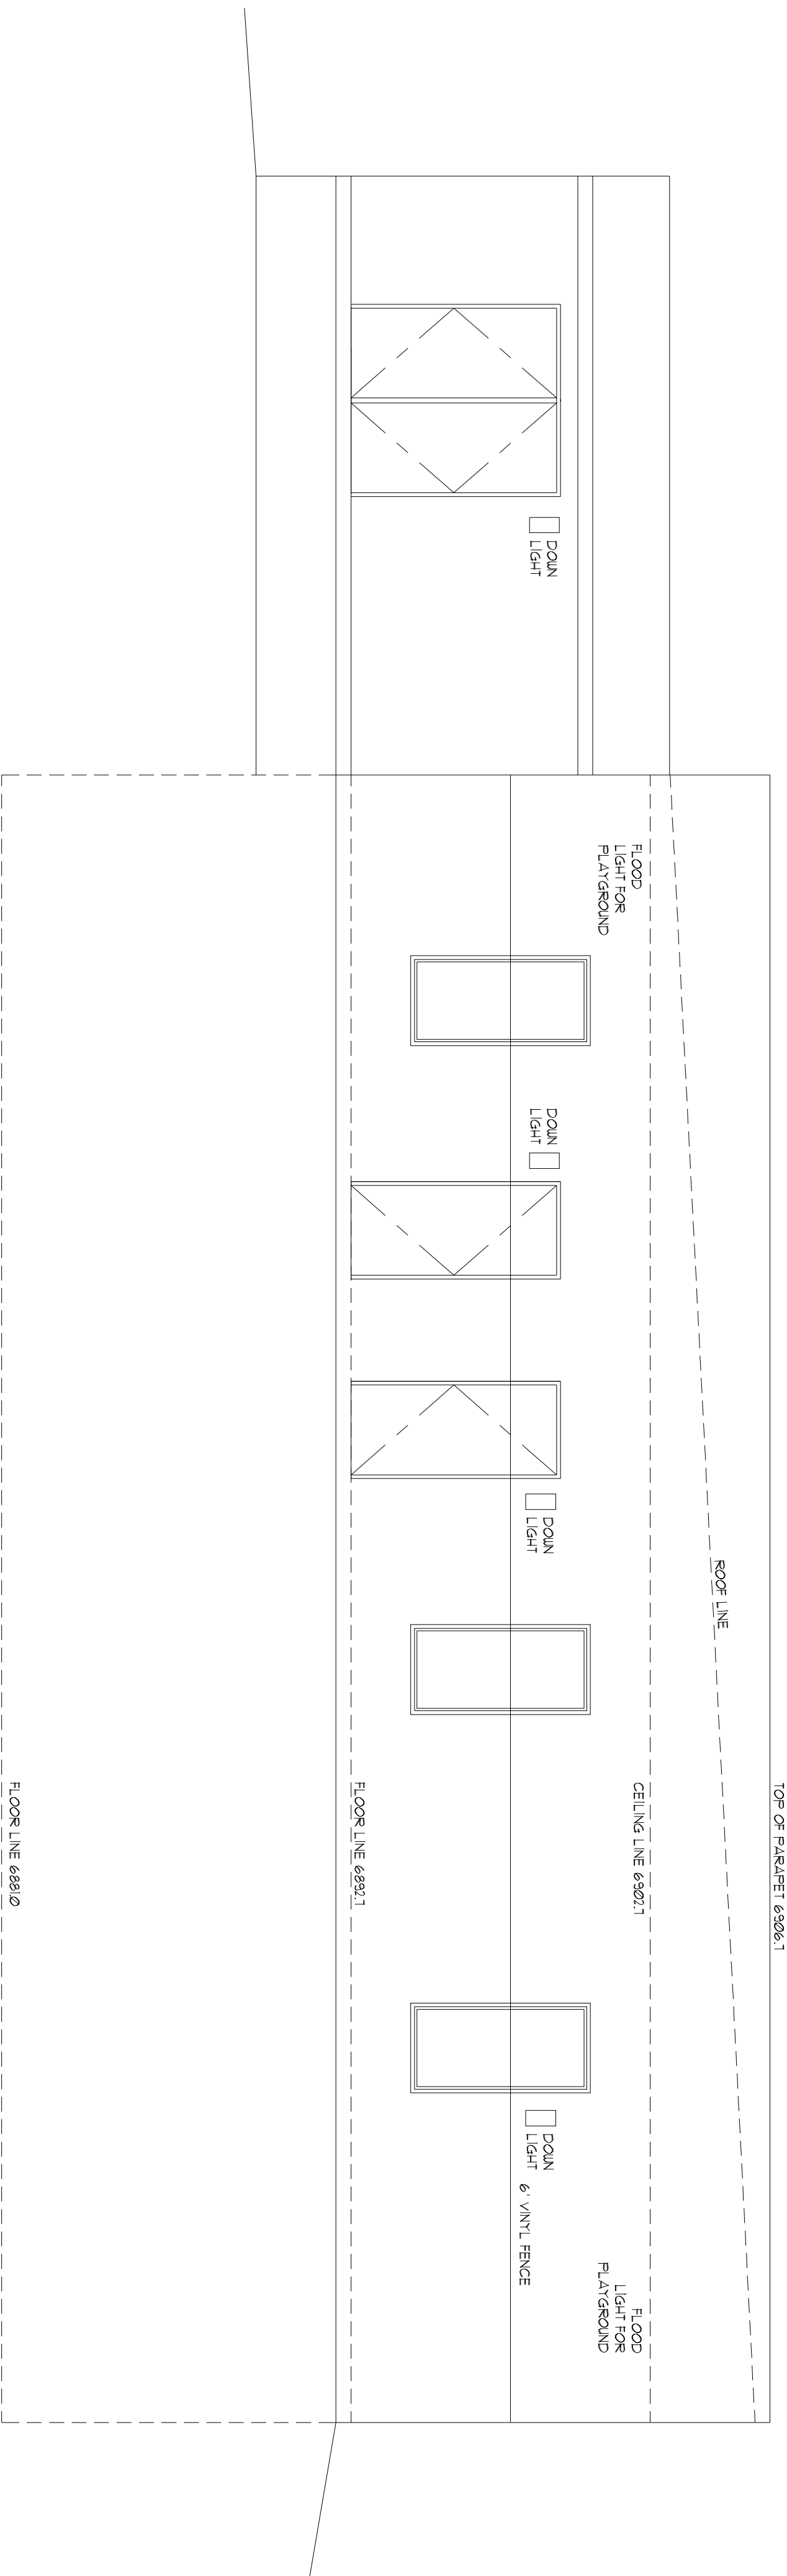

EAST ELEVATION
 SCALE: 1/8"=1'-0"

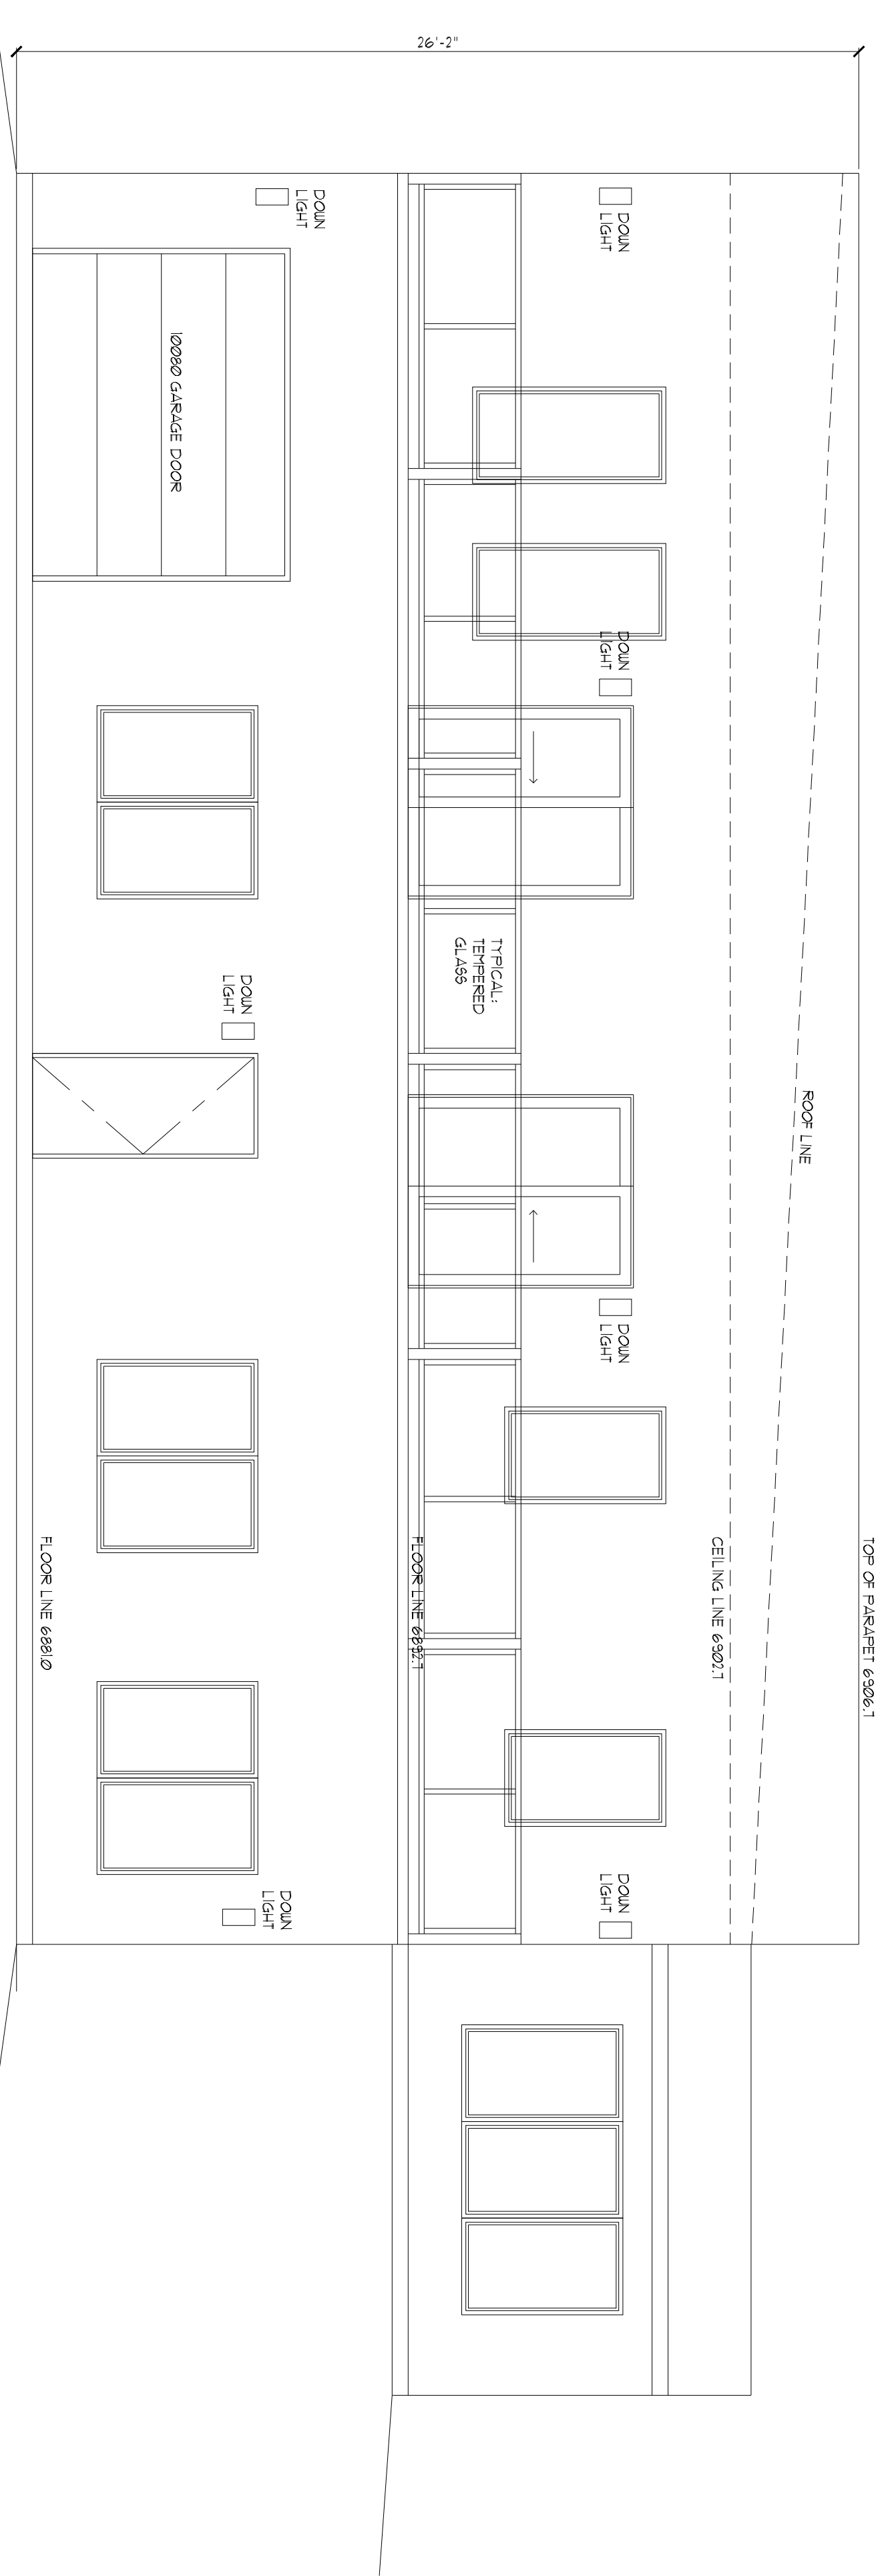

WEST ELEVATION
 SCALE: 1/8"=1'-0"

SECTIONS	BT
08 / 30 / 2011	

Crossroads Chapel SBC
 840 North Gate Blvd, Colorado Springs, CO 80921
 Proposed Two Story Building

RJM Designs
 Robert J Maixner
 ARCHITECT/PLANNER
 cell (719) 660-6183
 maxarctec@aol.com

SQUARE FOOTAGE
 Main Floor Plan 3375 sq
 Lower Floor Plan 1535 sq
 Garage 3400 sq
 Deck 1200 sq


INDEX

A1	Main Floor Plan
A2	Typical Wall Section
A3	Elevations
A4	Elevations
A5	Main Reflected Ceiling
A6	Lower Reflected Ceiling
A7	Floor Finishing
A8	Floor Finishing
A9	Roof Finishing

DESIGN	RJM
DESIGNED	checked
DATE	06 / 01 / 2011
JOB NO	20-181
SHEET NO	

A = 4

NORTH ELEVATION
 SCALE 1/4"=1'-0"

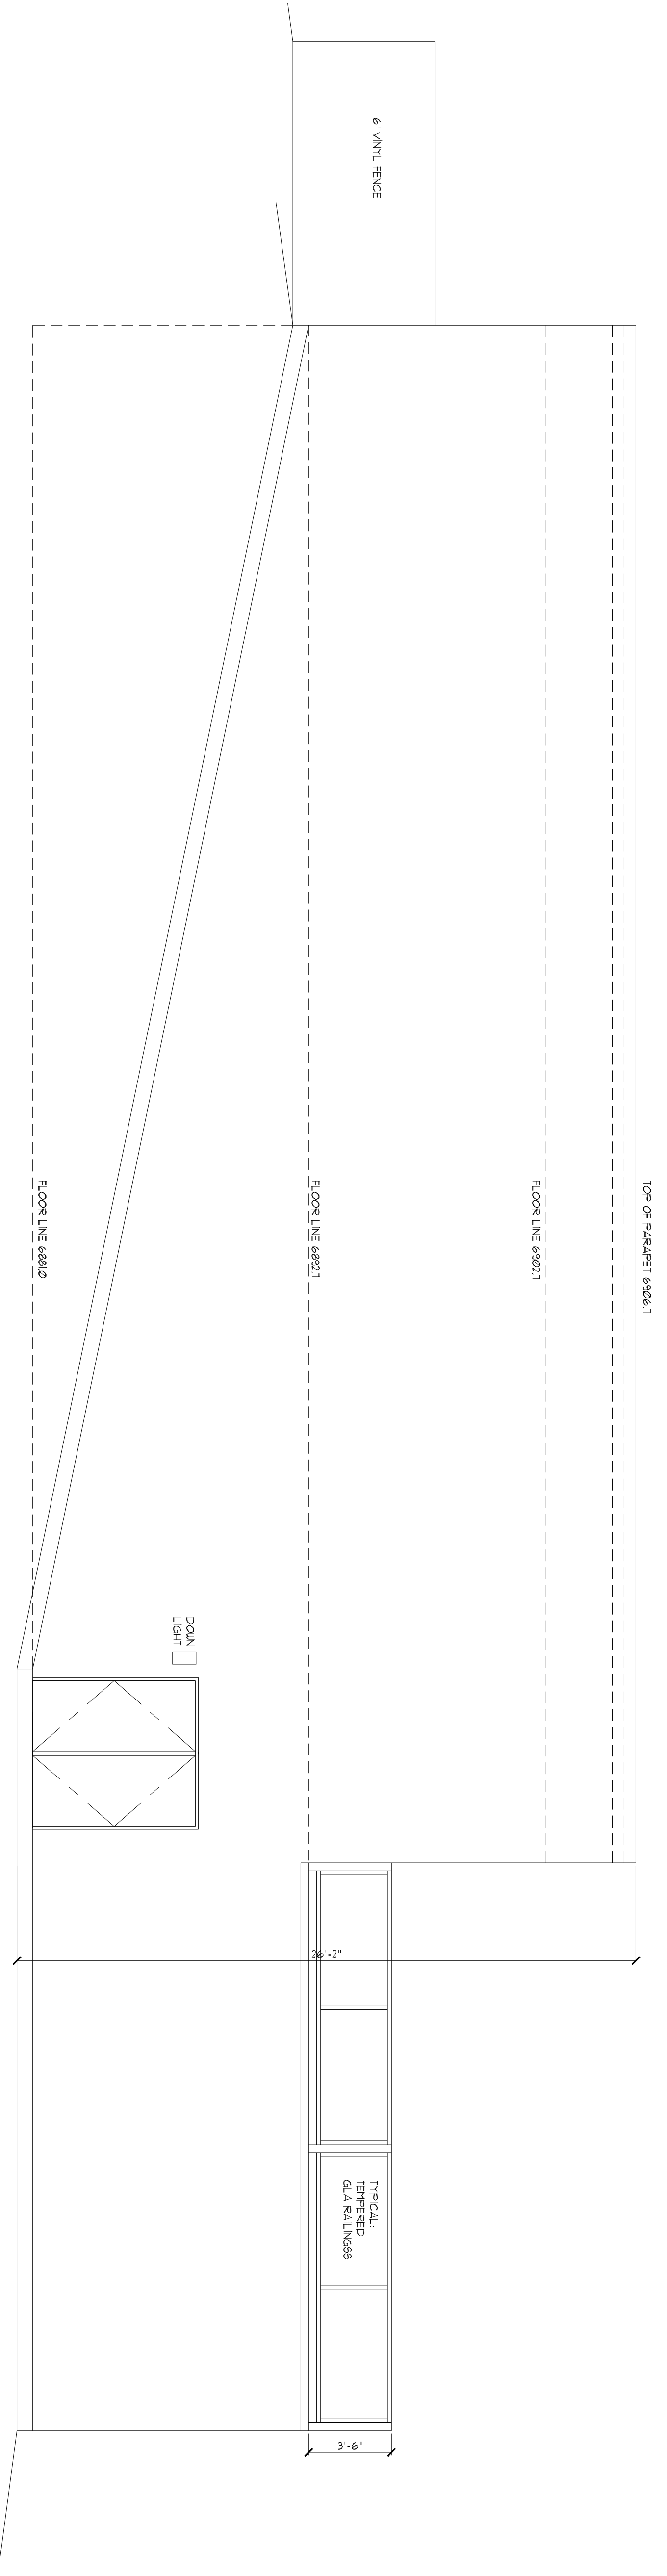

SOUTH ELEVATION
 SCALE 1/4"=1'-0"

