
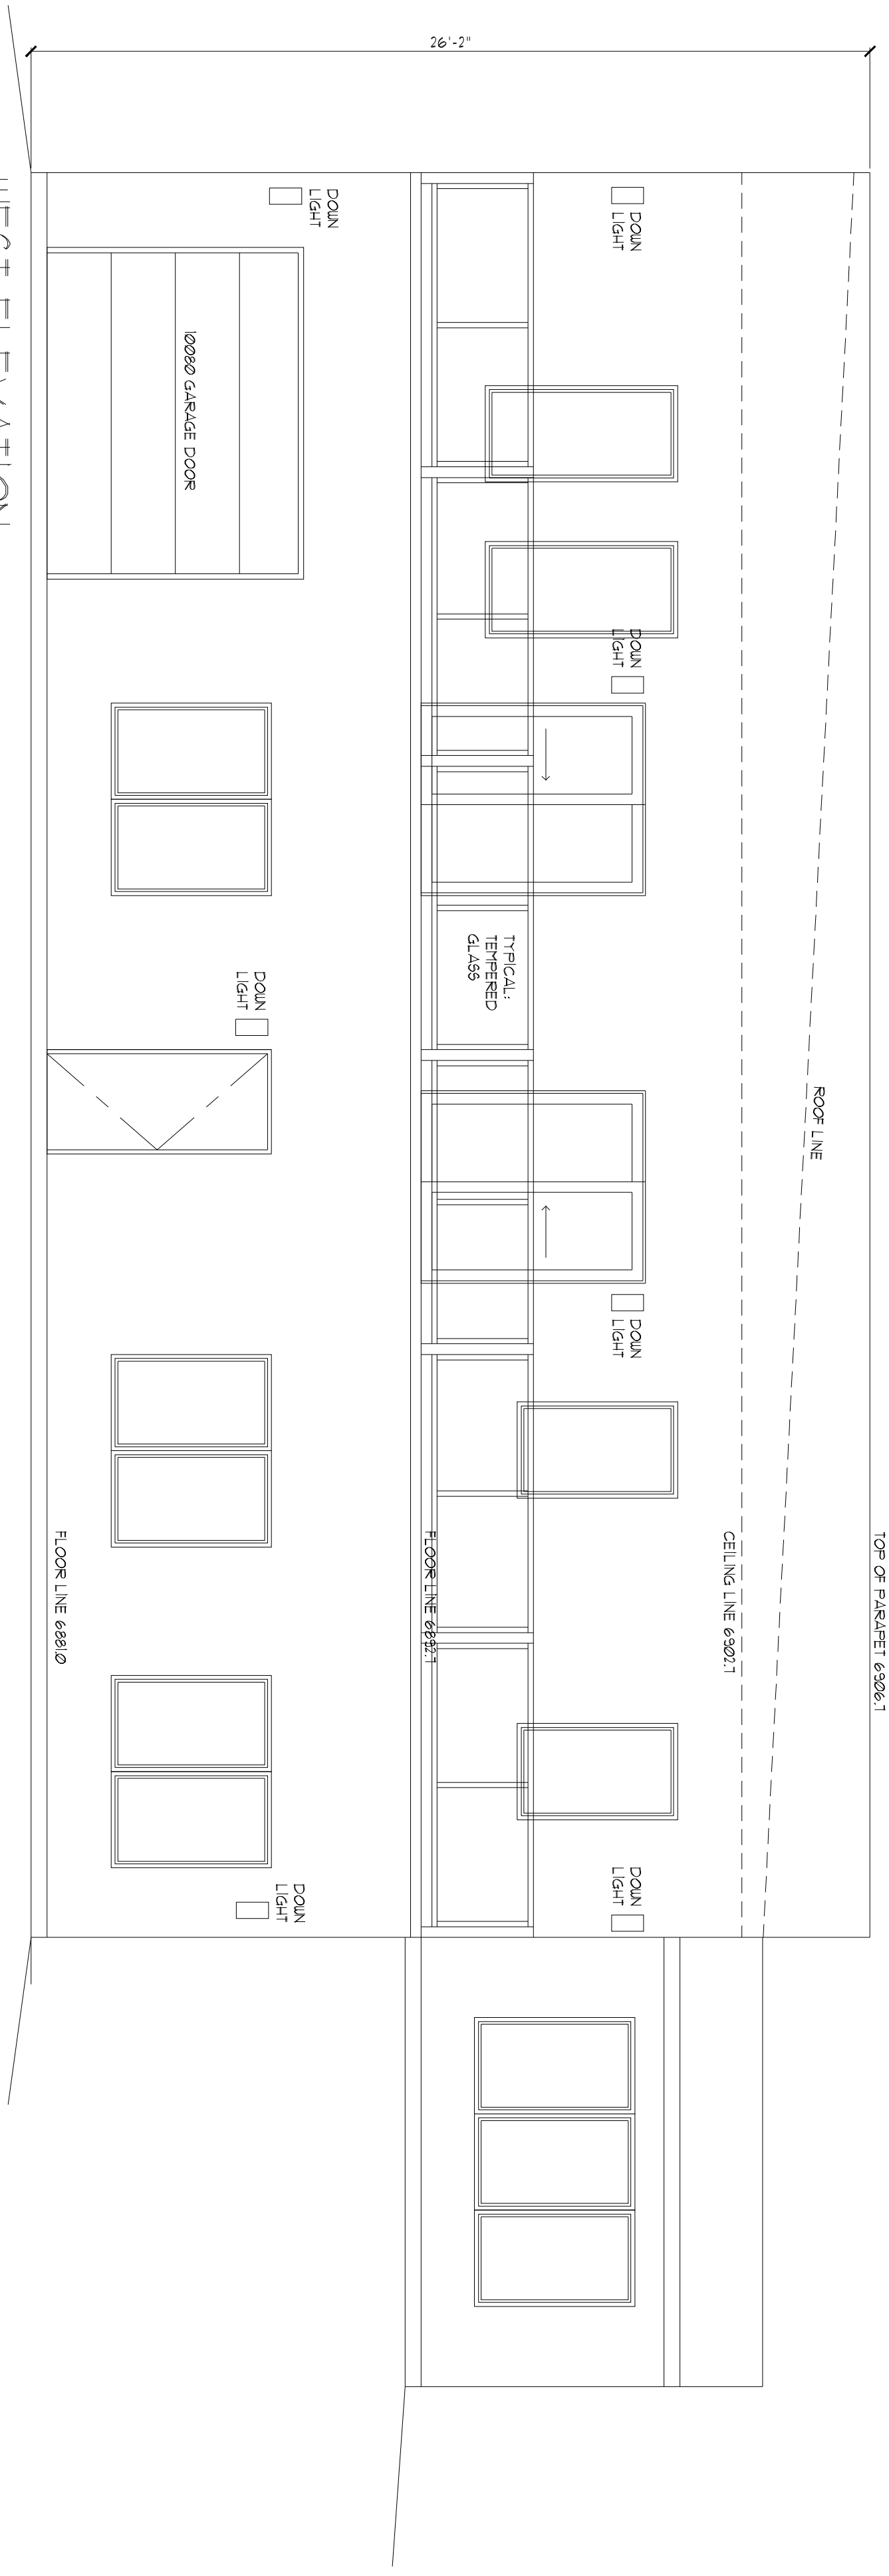





| | |
|-----------------|---------|
| SQUARE FOOTAGE | |
| Main Floor Plan | 3375 sq |
| Garage | 4535 sq |
| Deck | 1200 sq |

| | |
|-------|-------------------------|
| INDEX | |
| A1 | Main Floor Plan |
| A2 | Lower Floor Plan |
| A3 | Elevations |
| A4 | Elevations |
| A5 | Main Reflected Ceiling |
| A6 | Lower Reflected Ceiling |
| A7 | Floor Finishing |
| A8 | Floor Finishing |
| A9 | Roof Framing |


| | |
|--------|----------------|
| DESIGN | RJM |
| DATE | 06 / 01 / 2011 |
| DATE | 06 / 01 / 2011 |
| DATE | 06 / 01 / 2011 |
| DATE | 06 / 01 / 2011 |

A = 3

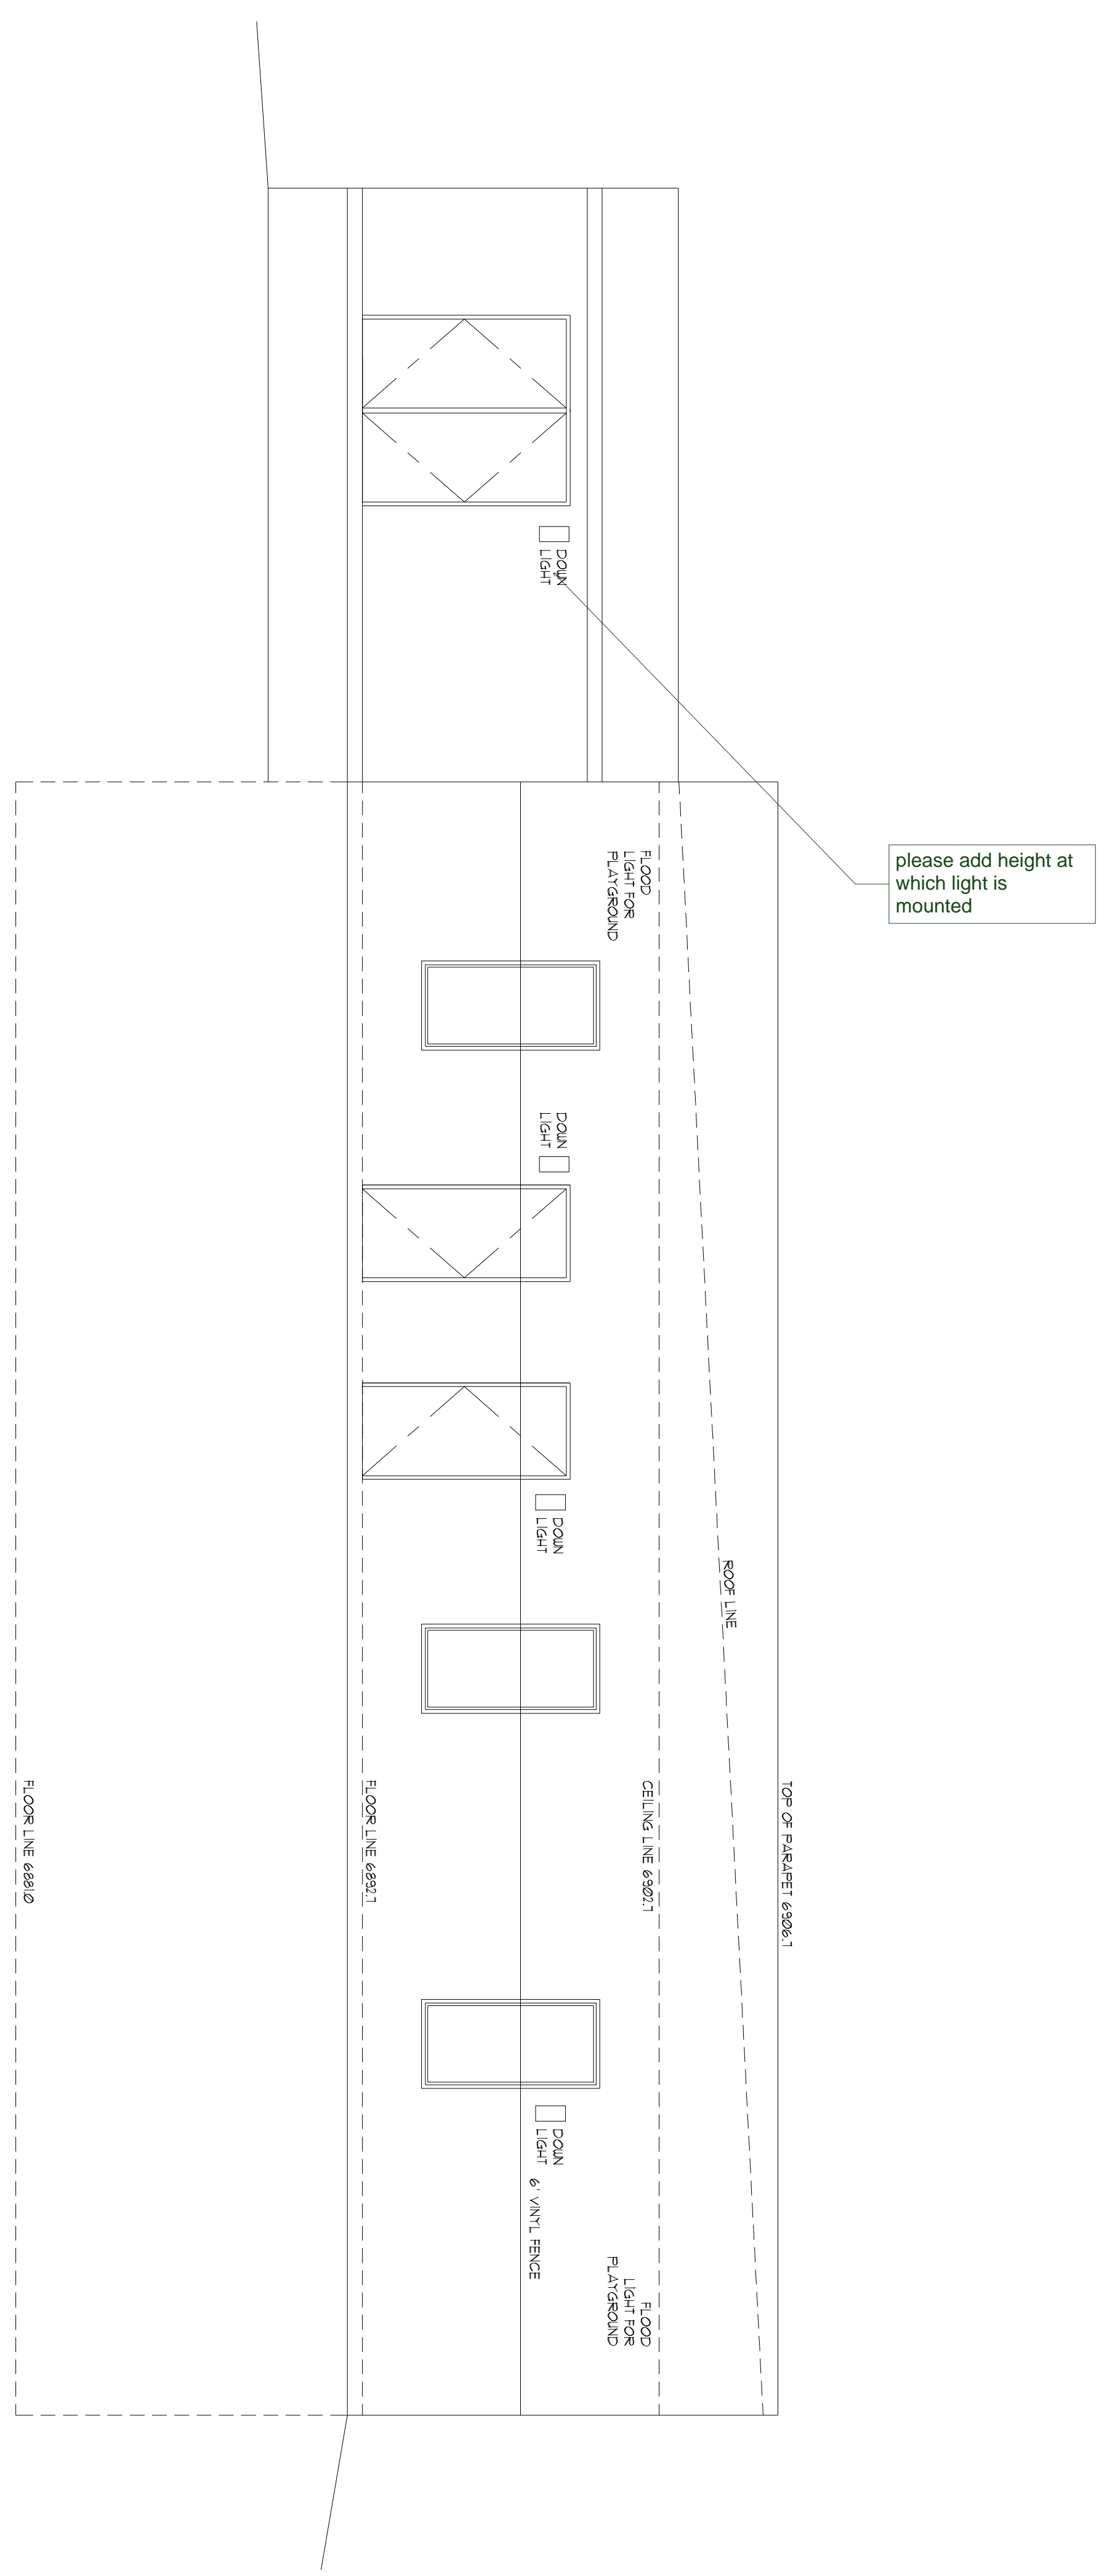

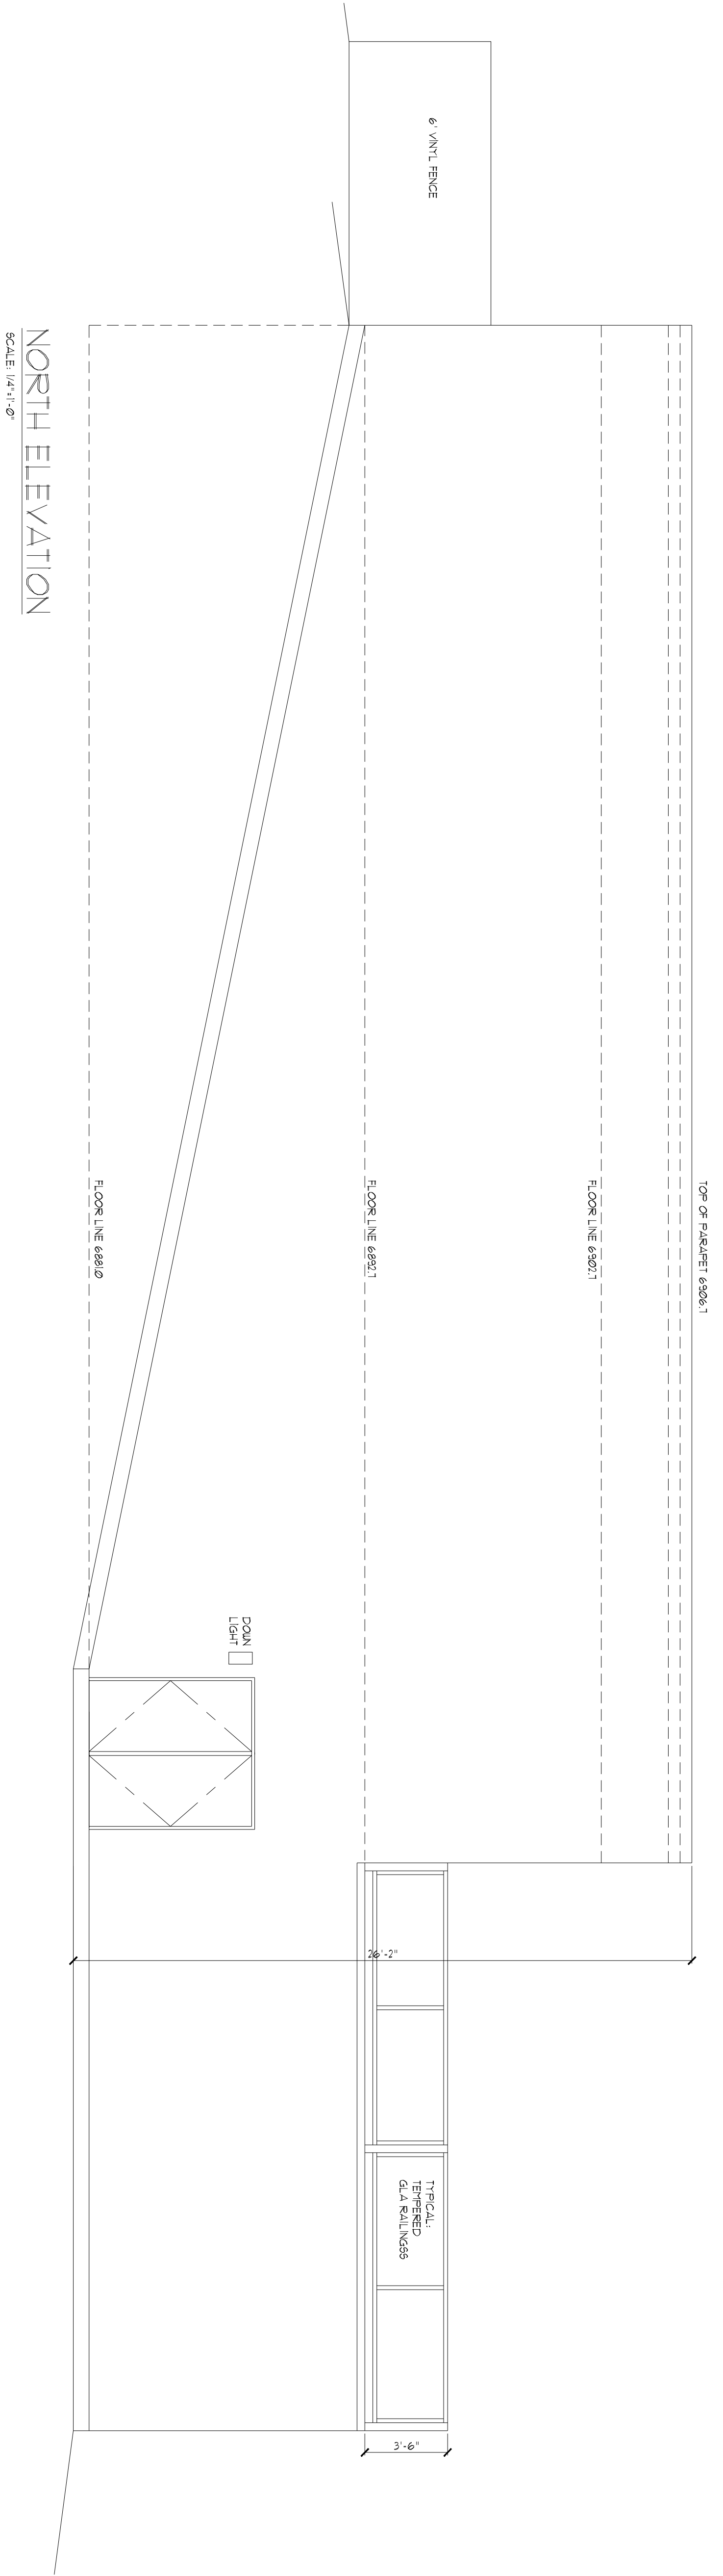  

NORTH ELEVATION
SCALE 1/4"=1'-0"

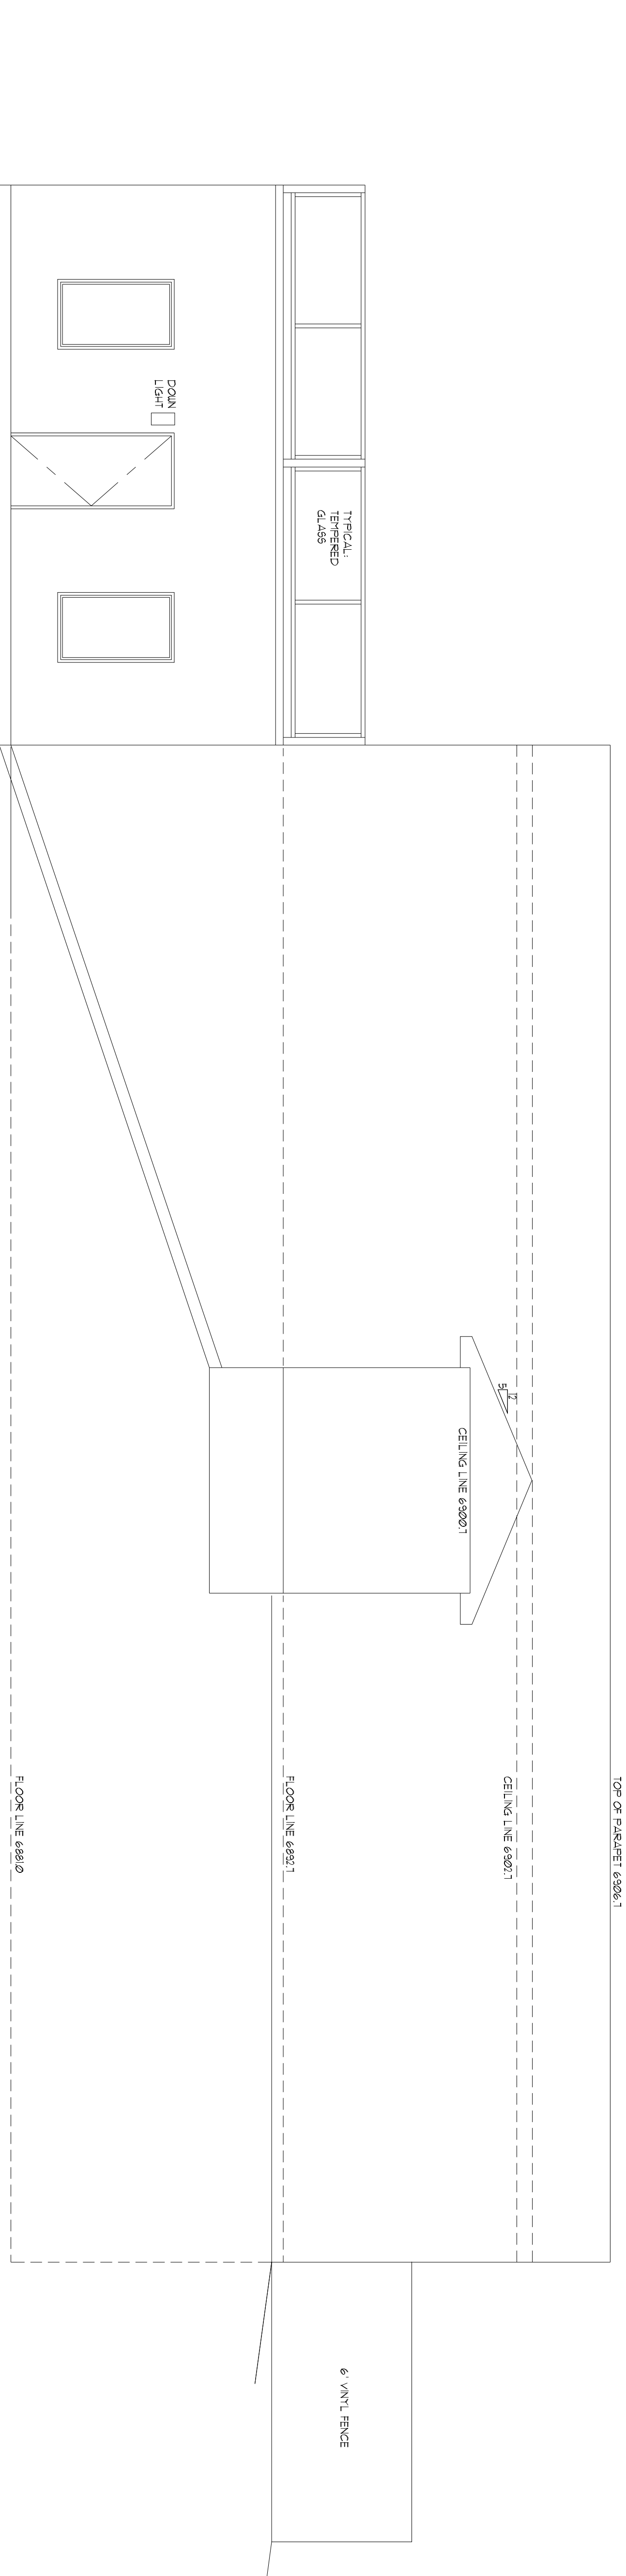

SOUTH ELEVATION
SCALE 1/4"=1'-0"

| | |
|----------------|----|
| REVISION | BT |
| 08 / 30 / 2011 | |
| | |
| | |

Crossroads Chapel SBC
840 North Gate Blvd, Colorado Springs, CO 80921
Proposed Two Story Building

RJM Designs
Robert J Maixner
ARCHITECT/PLANNER
cell (719) 660-6183
maxarctec@aol.com

| | |
|------------------|---------|
| SQUARE FOOTAGE | |
| Main Floor Plan | 3375 sq |
| Lower Floor Plan | 1535 sq |
| Deck | 1200 sq |

| | |
|-------|-------------------------|
| INDEX | |
| A1 | Main Floor Plan |
| A2 | Lower Floor Plan |
| A3 | Elevations |
| A4 | Main Elevations |
| A5 | Main Reflected Ceiling |
| A6 | Lower Reflected Ceiling |
| A7 | Floor Finishing |
| A8 | Floor Finishing |
| A9 | Roof Finishing |

| | |
|----------|----------------|
| DESIGN | RJM |
| CHECKED | RJM |
| DATE | 06 / 01 / 2011 |
| JOB NO | 20-181 |
| SHEET NO | |

A = 4