

Crossroads Chapel SBC
840 North Gate Blvd, Colorado Springs, CO 80921
Proposed Two Story Building



RJM Designs
Robert J Maixner
ARCHITECT/PLANNER
cell (719) 660-6183
maxarctec@aol.com

SQUARE FOOTAGE	
Main Floor Plan	3375 SF
Lower Floor Plan	4335 SF
Garage	3460 SF
Deck	1250 SF

INDEX	
A1	Main Floor Plan
A2	Lower Floor Plan
A3	Elevations
A4	Sections
A5	Main Resilient Ceiling
A6	Foundation Plan
A7	Floor Framing
A8	Roof Framing

Drawn	RJM
Checked	RJM
Date	06/01/2021
Job No	20-181
Sheet No	

A=3

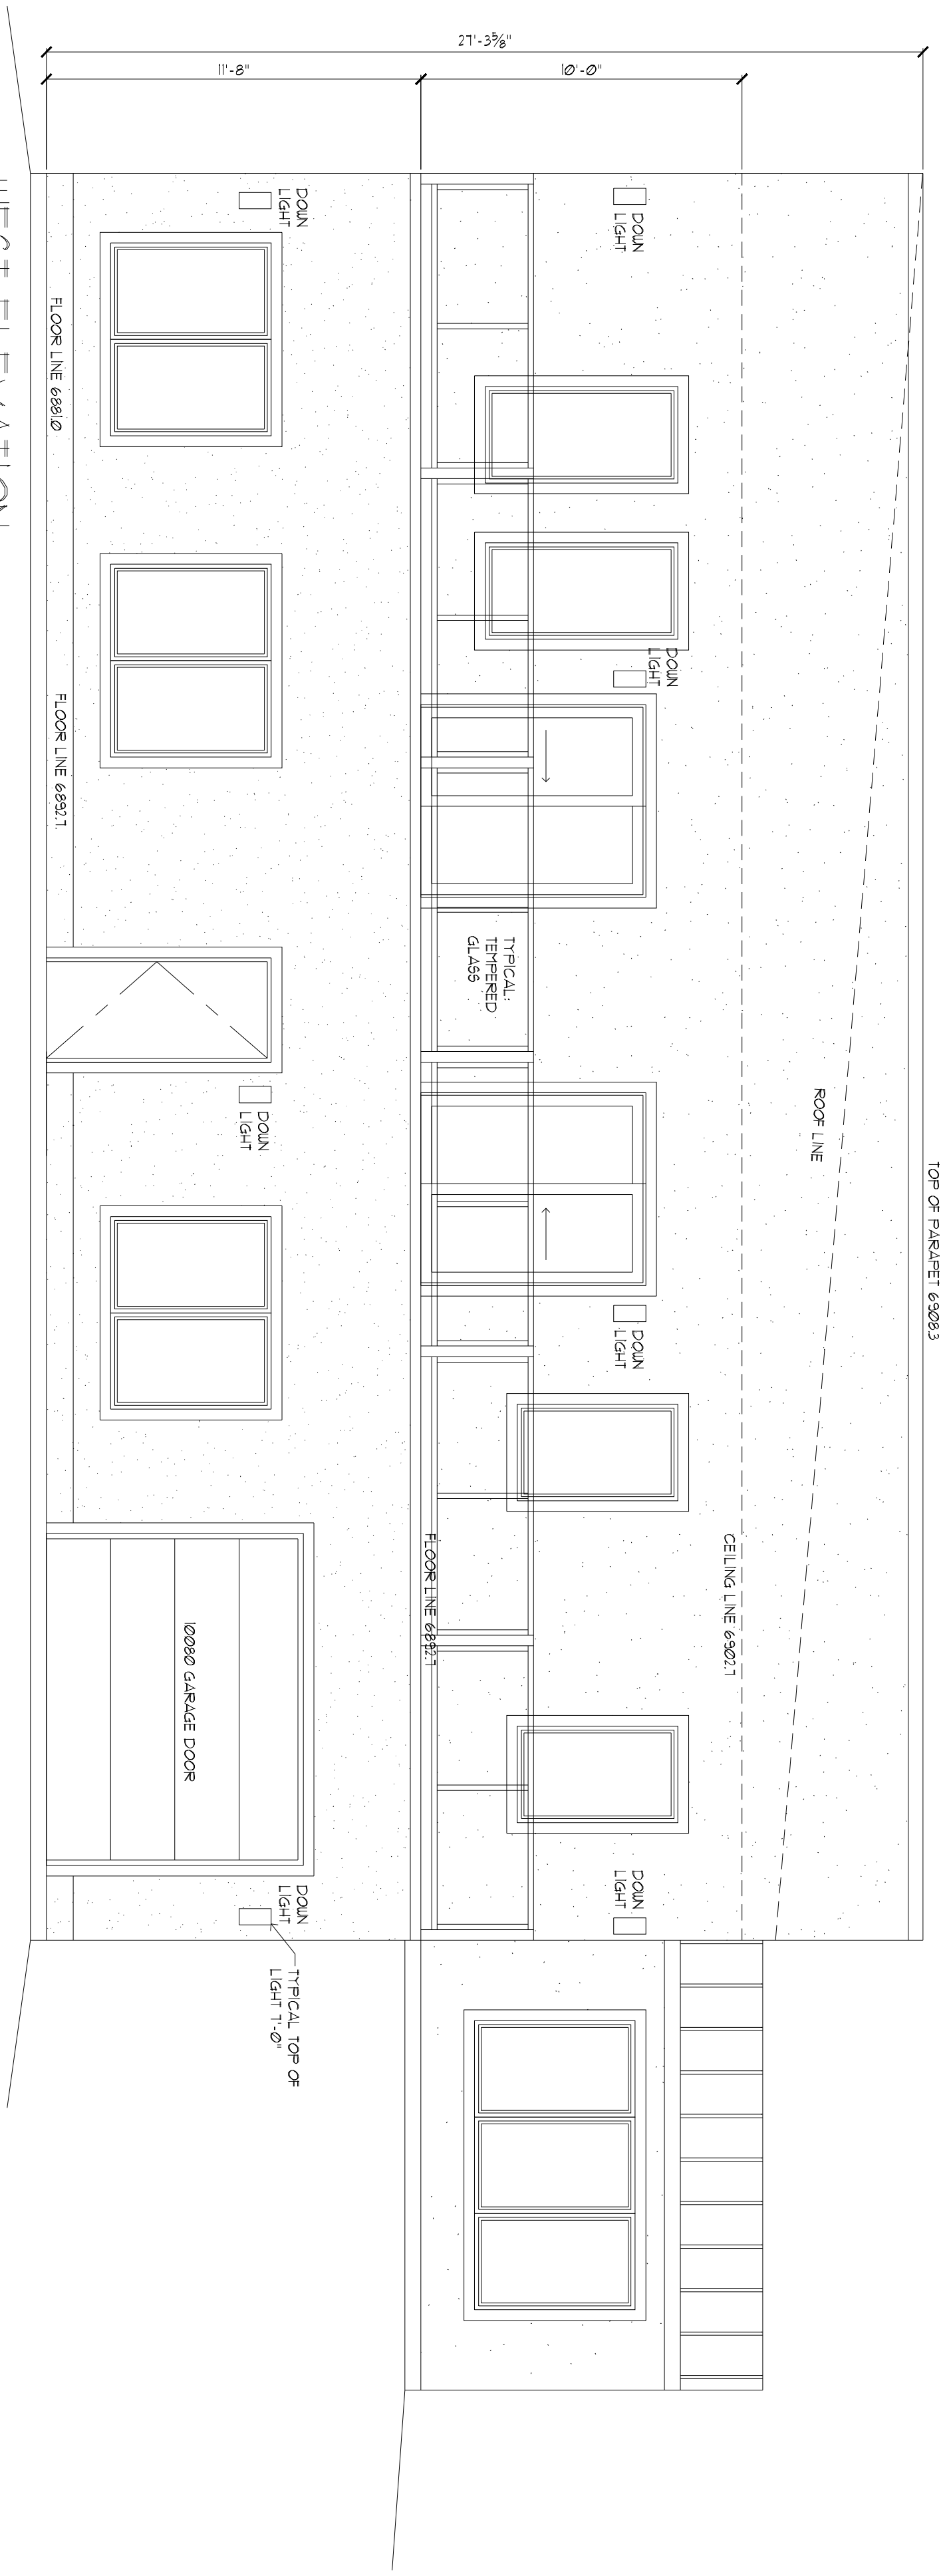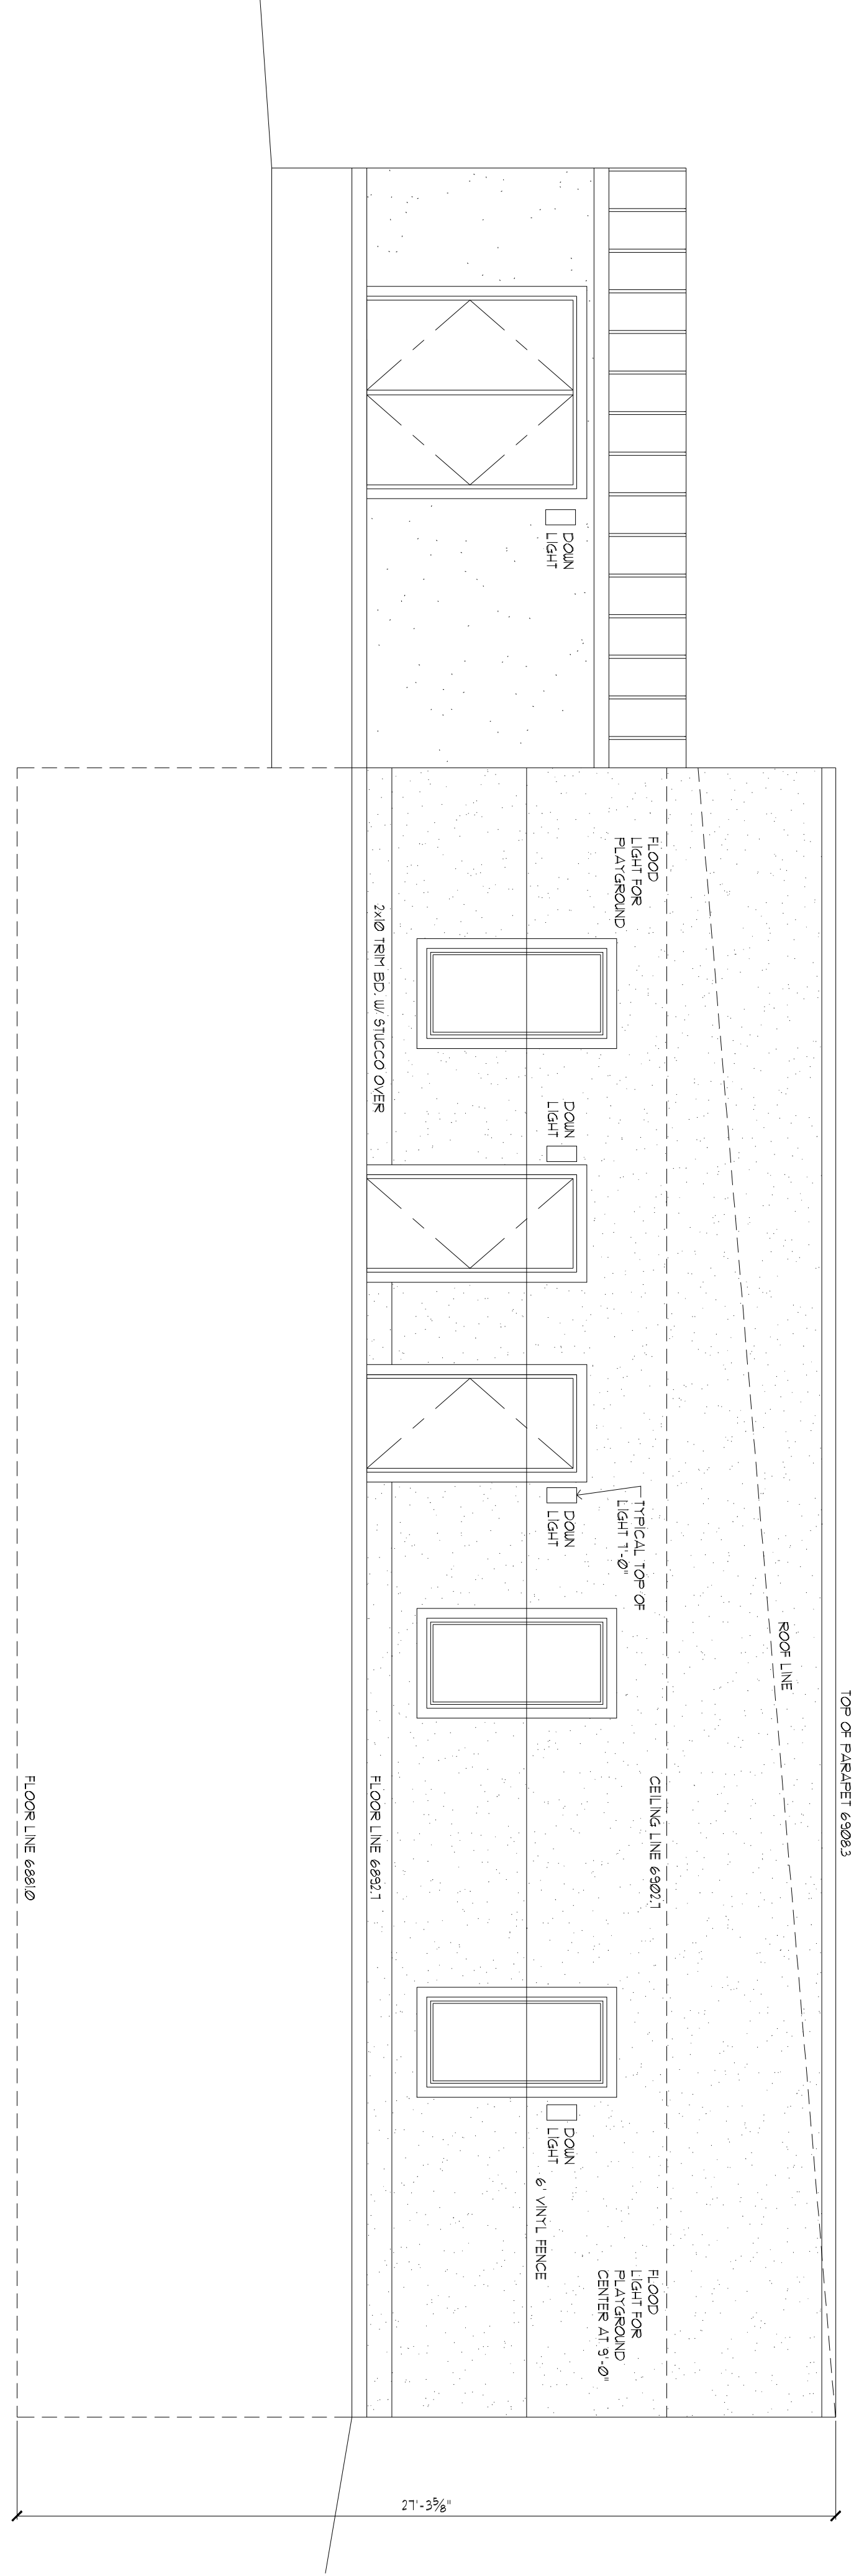

Crossroads Chapel SBC
 840 North Gate Blvd, Colorado Springs, CO 80921
 Proposed Two Story Building

RJM Designs
 Robert J Maixner
 ARCHITECT/PLANNER
 cell (719) 660-6183
 maxarcotec@aol.com


SQUARE FOOTAGE
 Main Floor Plan 3375 SF
 Lower Floor Plan 4335 SF
 Garage 3460 SF
 Deck 1250 SF

- INDEX**
- A1 Main Floor Plan
 - A2 Lower Floor Plan
 - A3 Elevations
 - A4 Elevations
 - A5 Sections
 - A6 Main Restroom Ceiling
 - A7 Foundation Plan
 - 52 Floor Framing
 - 53 Roof Framing


Drawn
 RJM
 Checked
 RJM
 Date
 06 / 01 / 2021

Job No
 20-181
 SHEET NO

A = 4

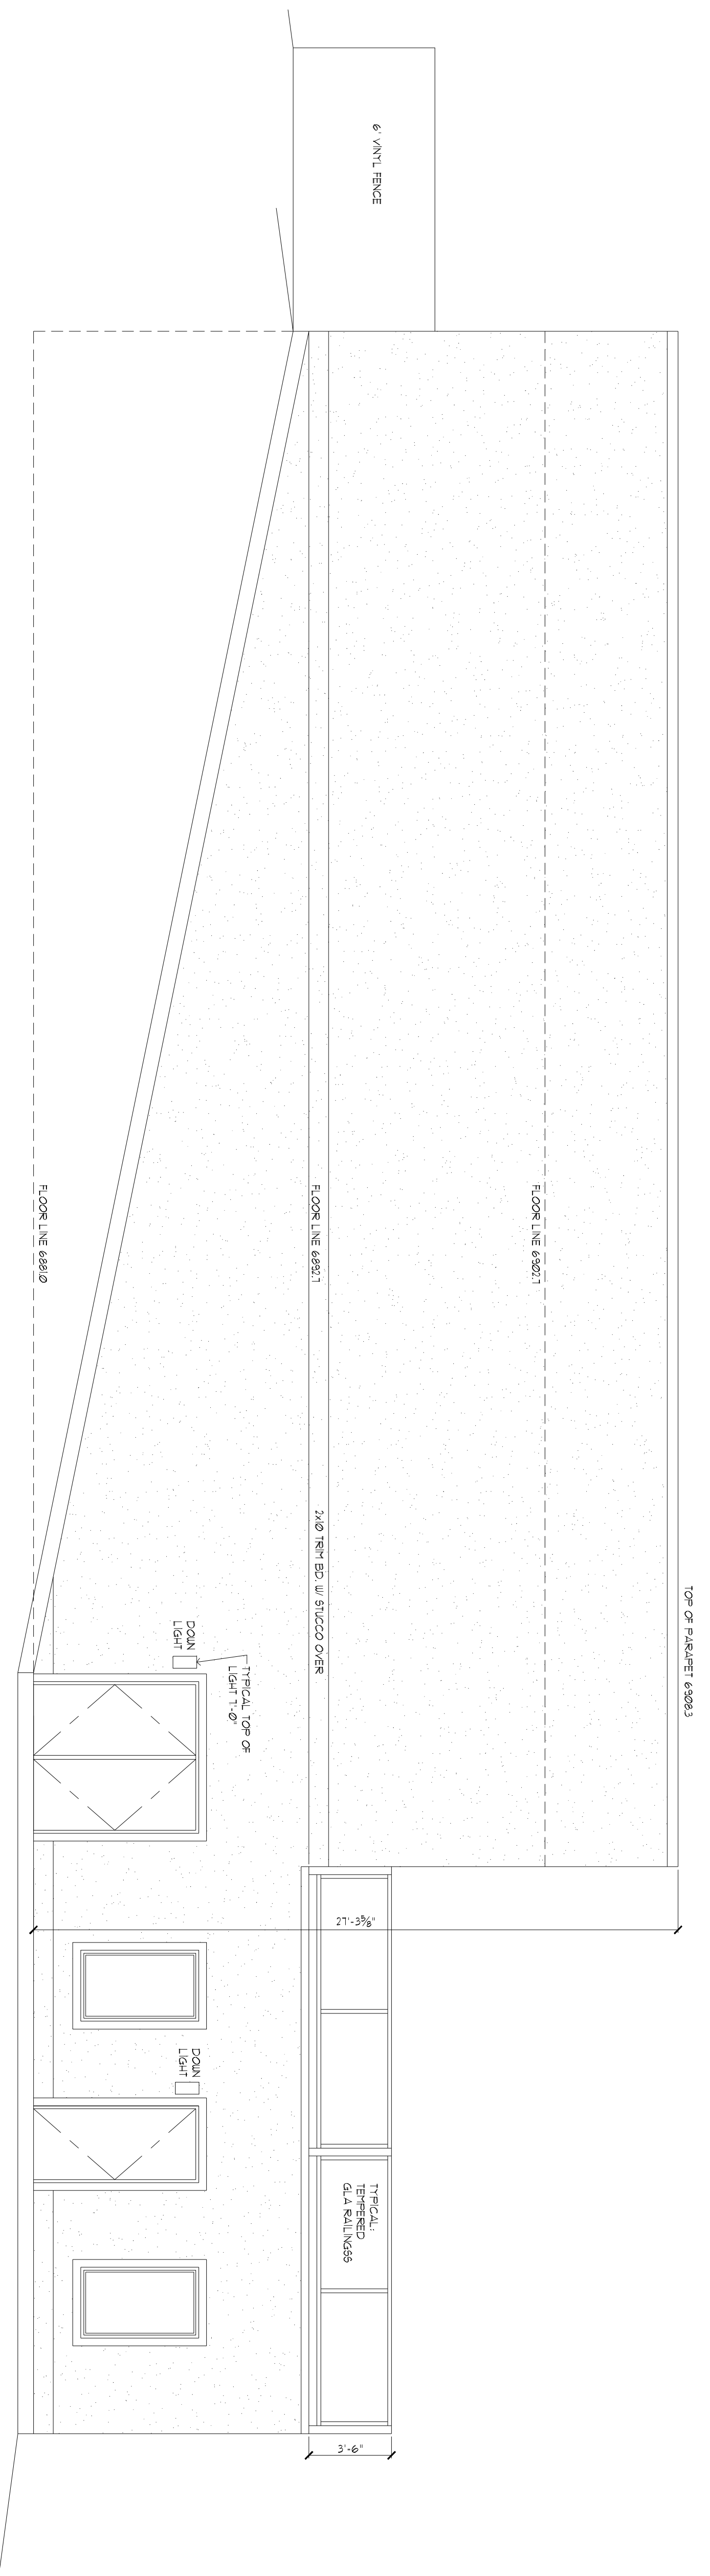

NORTH ELEVATION
 SCALE 1/4"=1'-0"

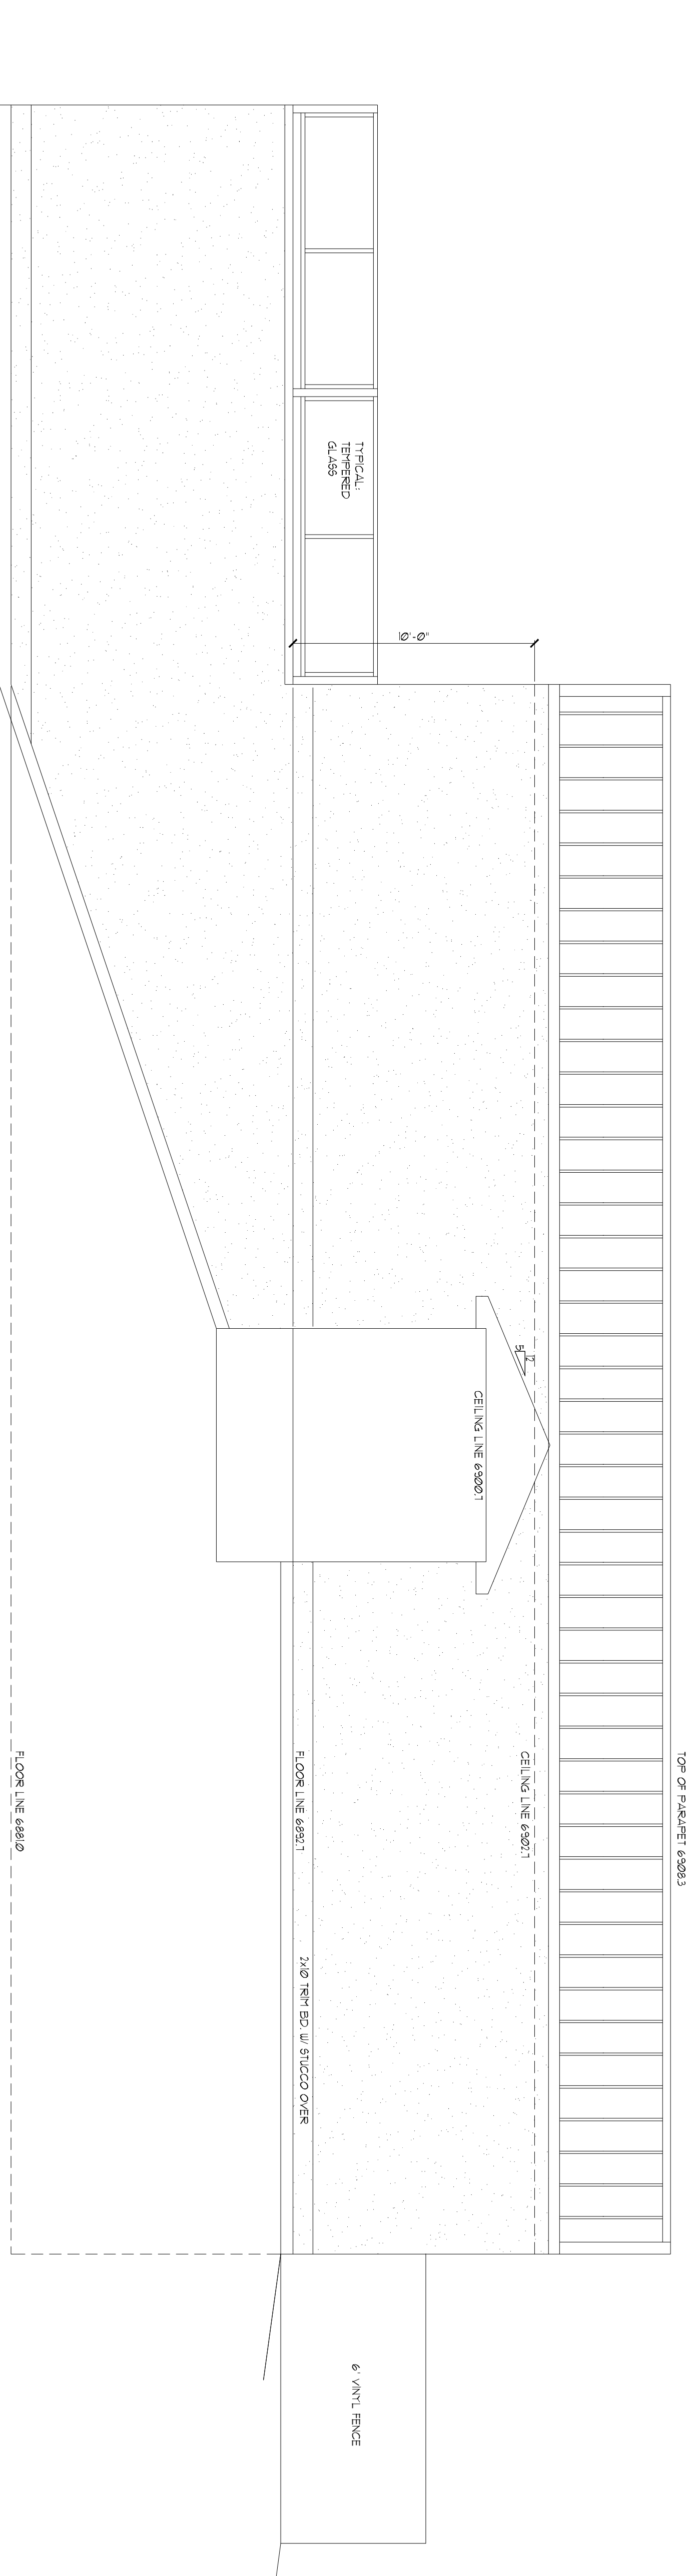

SOUTH ELEVATION
 SCALE 1/4"=1'-0"