



YOW Architects PC
Architecture & Planning

115 S. Weber Colorado Springs, Colorado 719-475-8133


THE SHOPS AT MERIDIAN RANCH
RETAIL BUILDING 'D'

Project Number
18.10X

Date
6/22/18

Drawn By
JRW
Checked By
YOW

A1
FLOOR PLAN
Scale
3/32" = 1'-0"

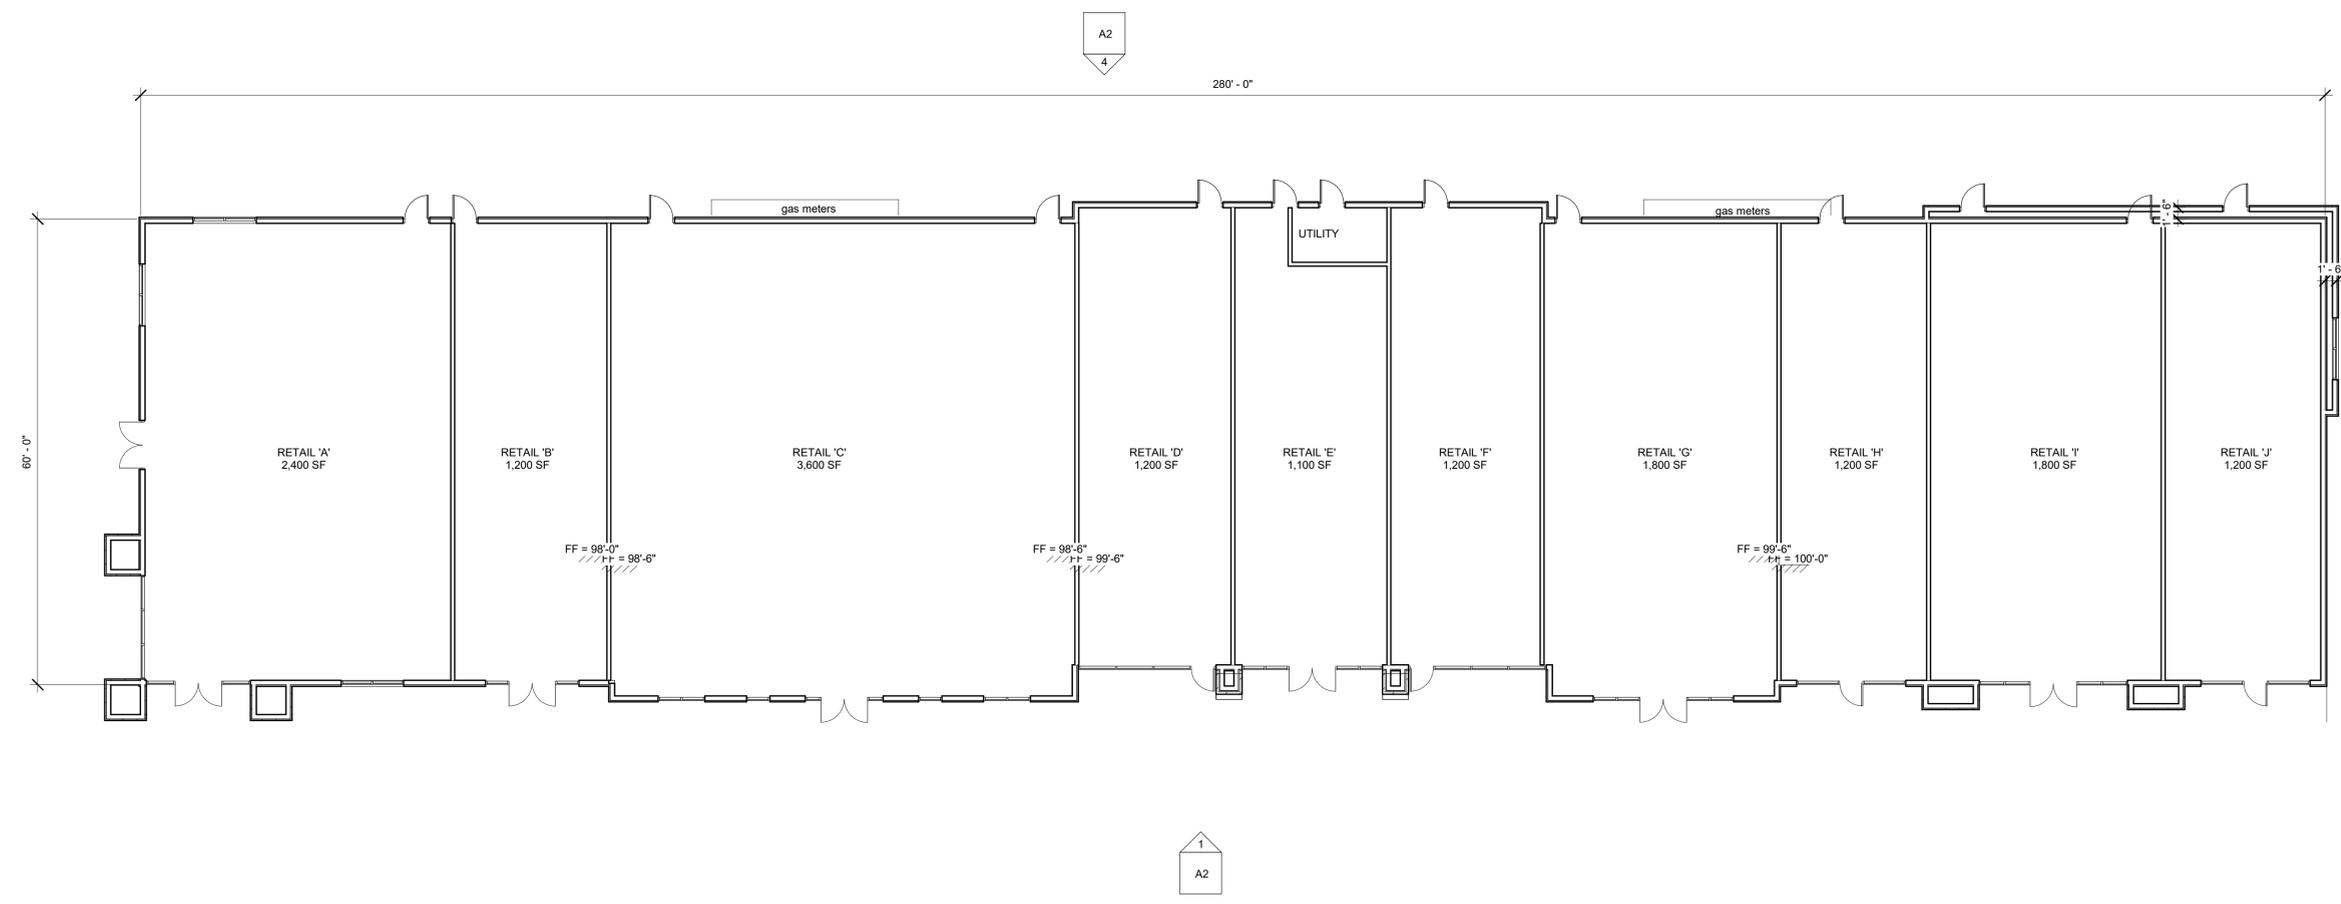

1 BUILDING D FLOOR PLAN
3/32" = 1'-0"



6/22/2018 7:26:25 AM