



Project height on each elevation


REVISIONS:	DATE:

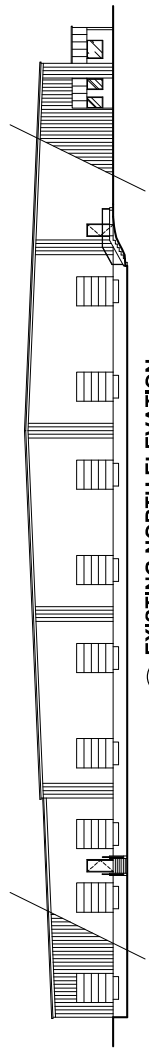


1. EXISTING NORTH ELEVATION
SCALE: 1/8" = 1'-0"

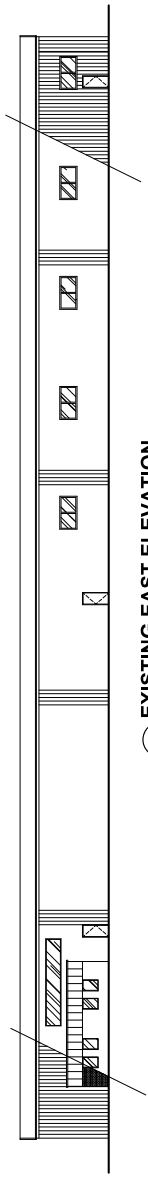

2. EXISTING EAST ELEVATION
SCALE: 1/8" = 1'-0"

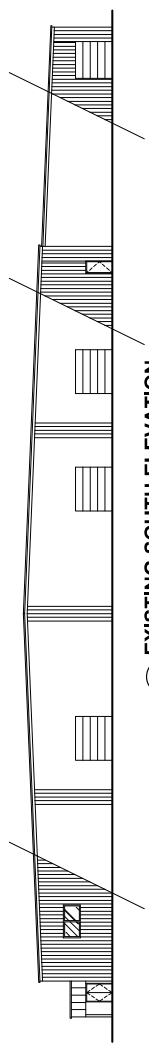

3. EXISTING SOUTH ELEVATION
SCALE: 1/8" = 1'-0"

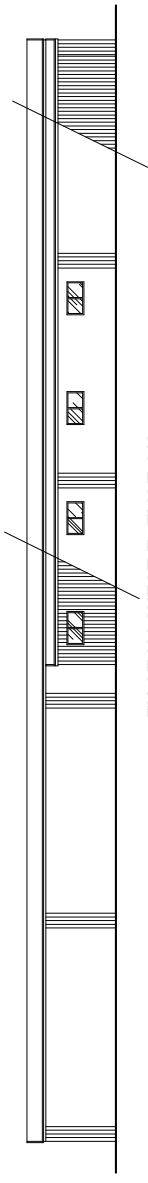

4. EXISTING WEST ELEVATION
SCALE: 1/8" = 1'-0"

INTERIOR REMODEL
HEMP EXTRACTS OF COLORADO
6275 LAKE SHORE COURT
COLORADO SPRINGS, COLORADO



PAULSON
architects, P.C.
440 KORTWAK DRIVE, SUITE 200
COLORADO SPRINGS, COLORADO 80907
(719) 641-9200 CELL
jack@paulsonarchitects.com

DRAWN BY: JBP
CHECKED BY: JBP
DATE: 09/15/2019
SCALE: AS NOTED
JOB NUMBER: 6275 LAKE SHORE
SHEET NUMBER: AB-2

AB-2
OF -
AIA PCD File #