


MONUMENT SMALL ENGINE STORAGE

131 N. Monument Lake Road, Monument, CO 80132  
David Hallbusch    Office: (719) 471-1937

Robert J Maixner  
ARCHITECT  
cell 719-660-6183    maxarctec@aol.com

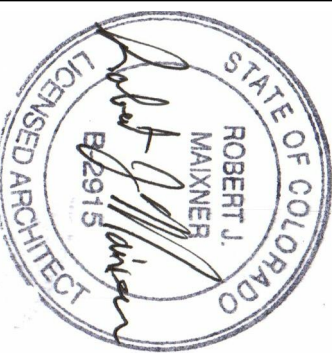


01 / 16 / 2010  
SQUARE FOOTAGE  
Range 3000 sf


INDEX  
S1 Site Plan  
A1 Floor Plans  
A2 Elevations

DRAWN	RJM
CHECKED	RJM
DATE	01 / 16 / 2010
JOB NO.	11-144
SHEET NO.	


A=2

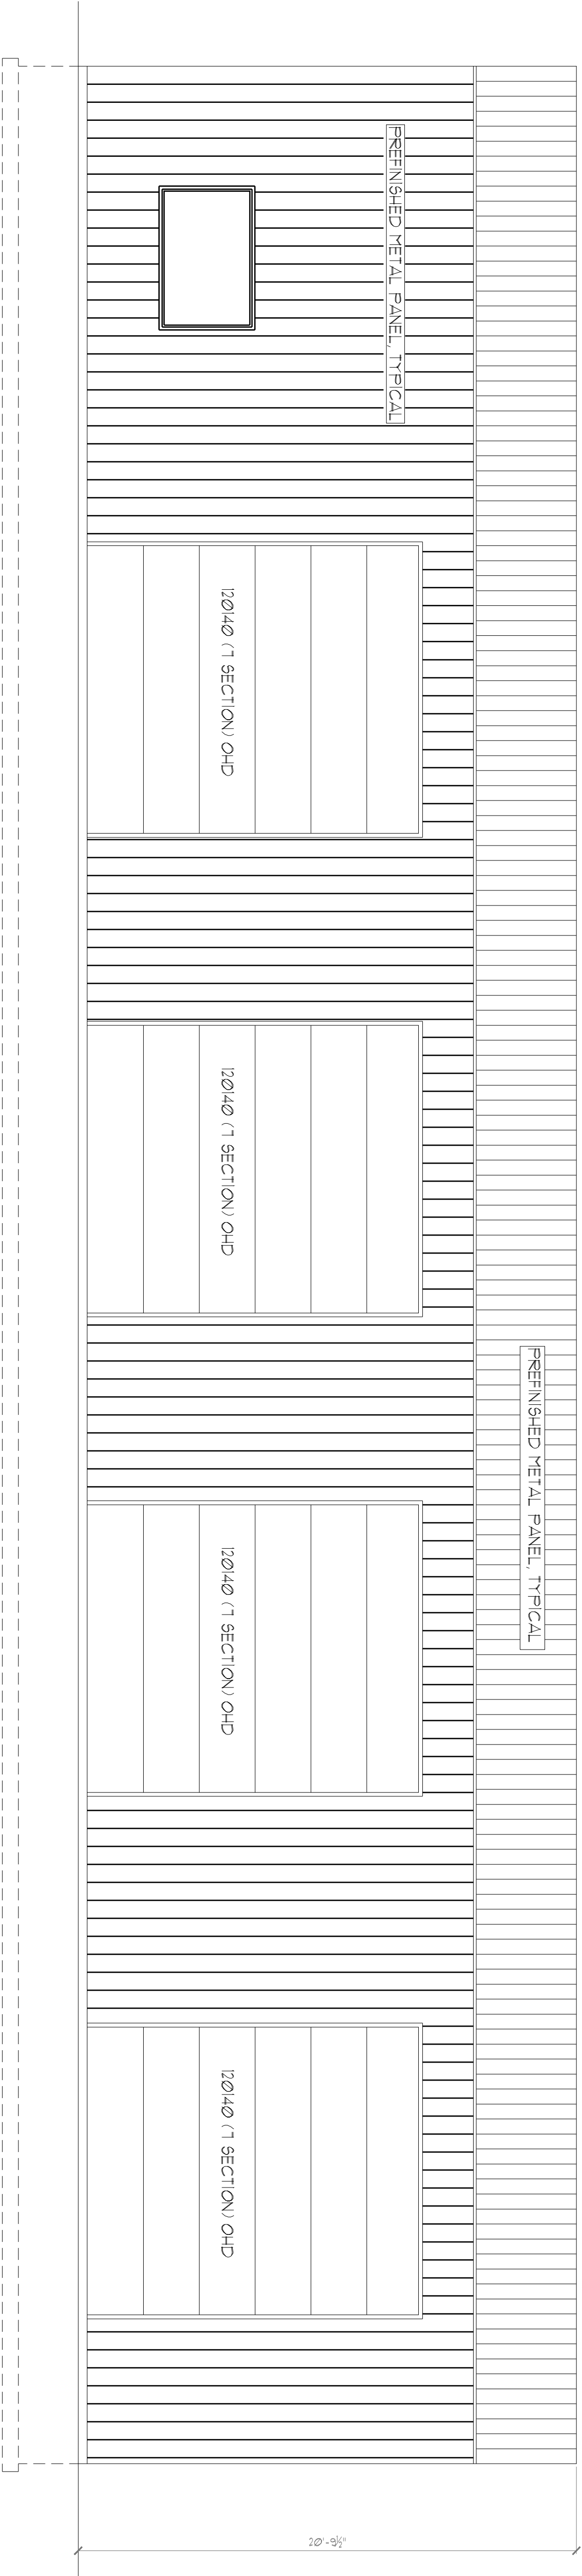


EAST ELEVATION  
SCALE: 1/4"=1'-0"

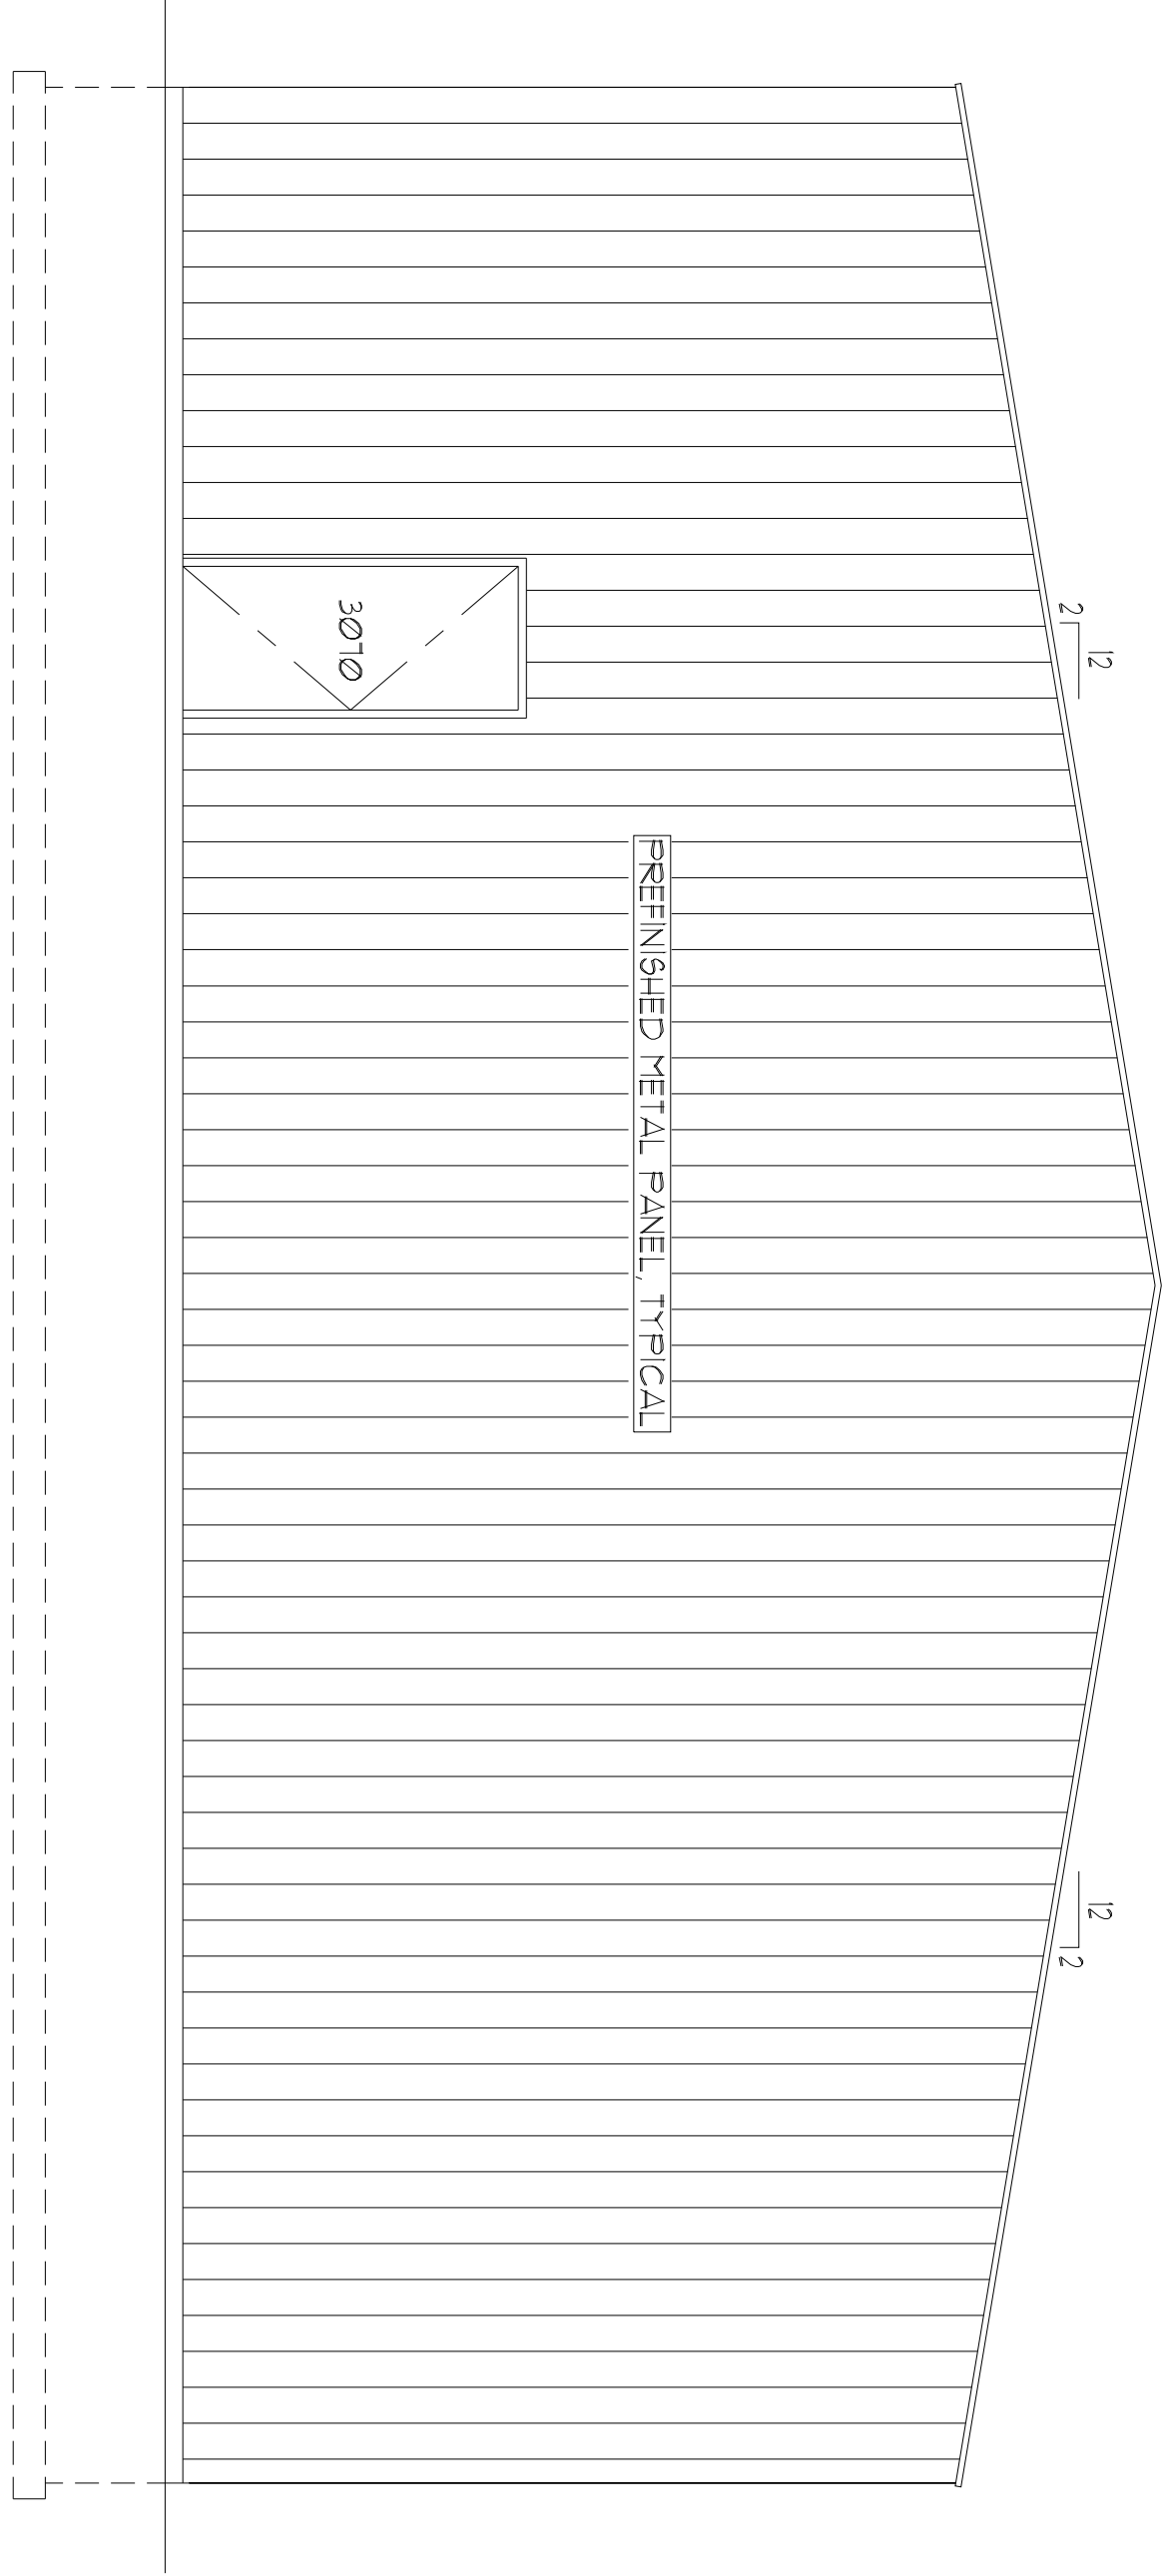

NORTH ELEVATION  
SCALE: 1/4"=1'-0"

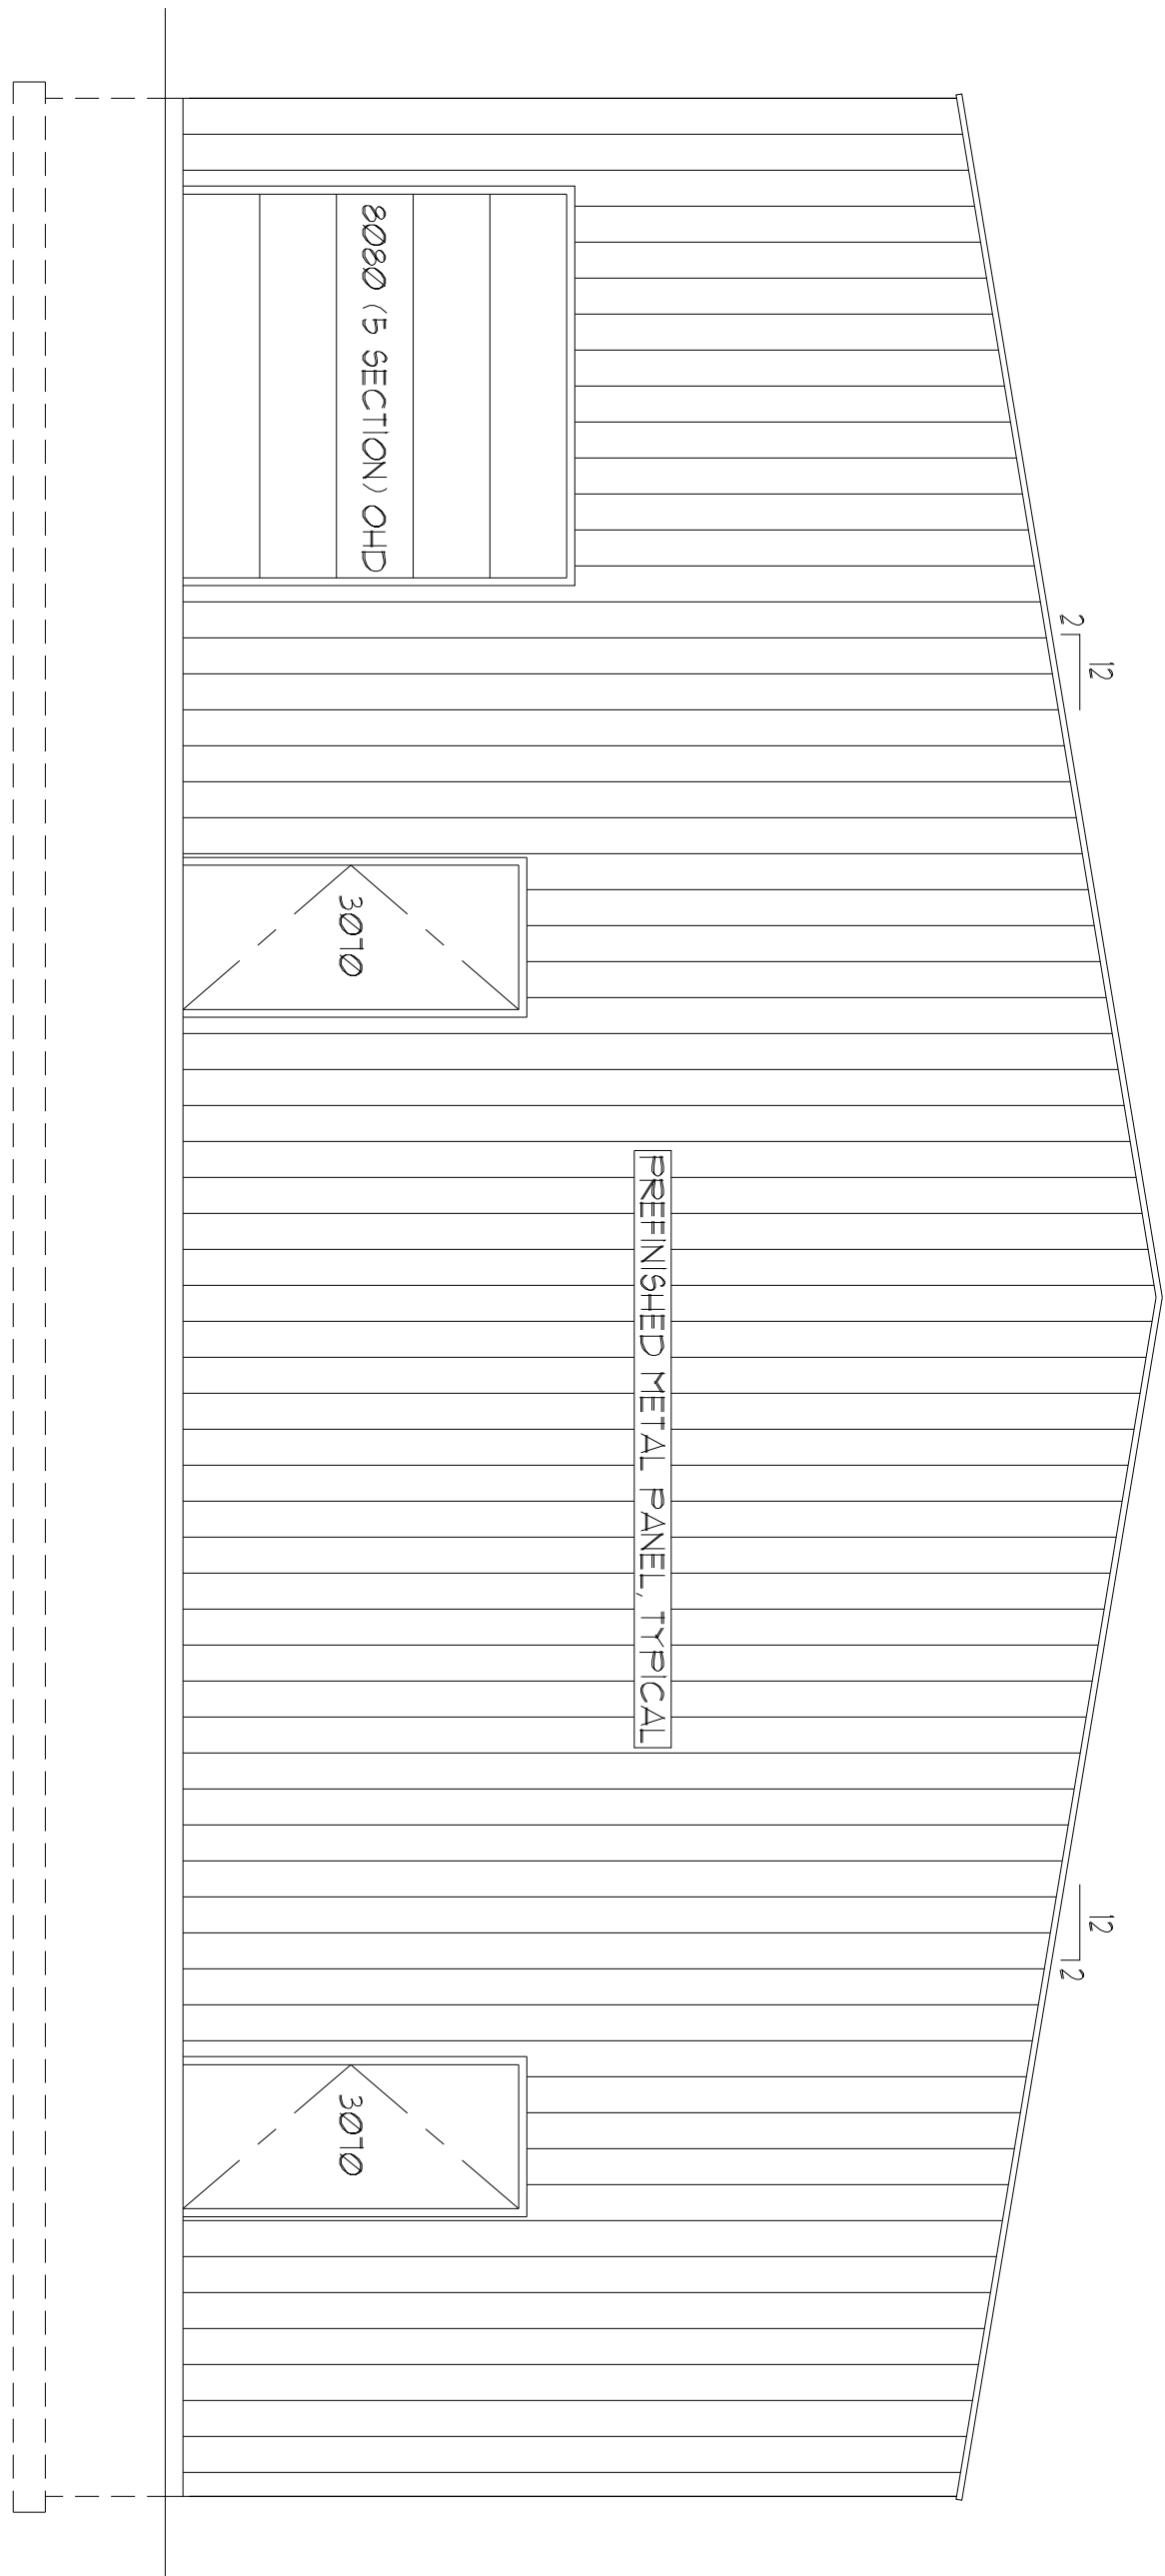

SOUTH ELEVATION  
SCALE: 1/4"=1'-0"

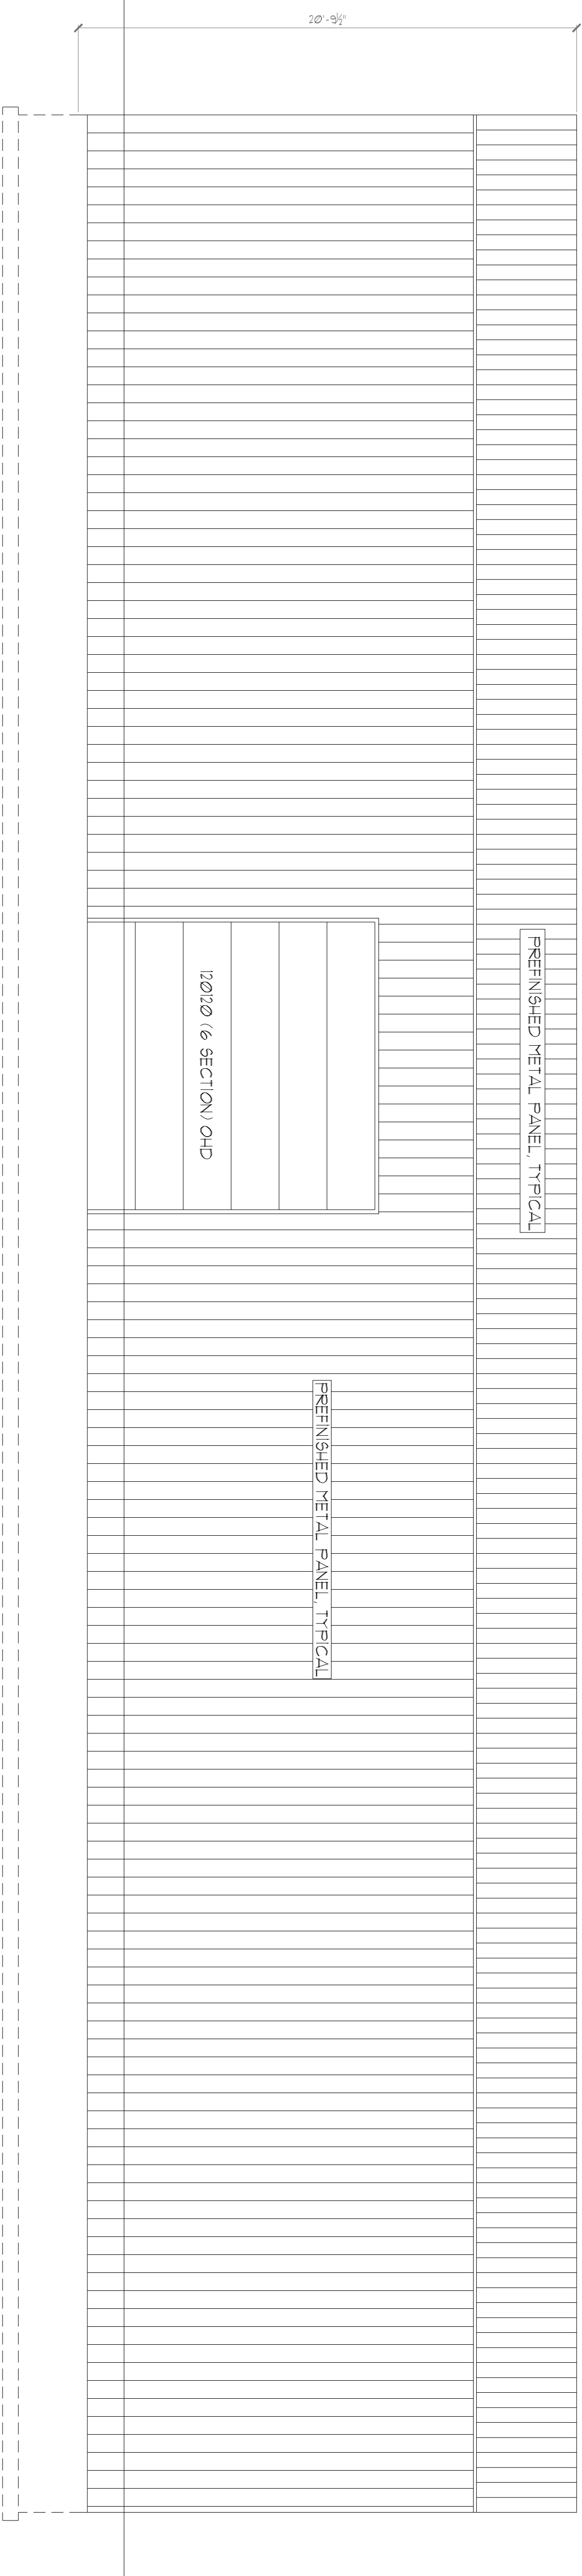

WEST ELEVATION  
SCALE: 1/4"=1'-0"