

LEGEND

- 6595 --- EXISTING MAJOR CONTOUR
- 6595 --- EXISTING MINOR CONTOUR
- 6595 --- PROPOSED MAJOR CONTOUR
- 6595 --- PROPOSED MINOR CONTOUR
- --- LIMITS OF CONSTRUCTION/BOUNDARY
- --- CONCRETE FENCE
- --- SPLIT RAIL FENCE
- --- FLOW ARROW

Computer File Information

Creation Date: 4-25-17	Initials: CMD
Last Modification Date: 10/11/2018	Initials: CDURHAM
Full Path & Drawing File Name: 03 - Early Grading Plan.dwg	
Acad Ver. 2014	Scale: N/A
Units: Feet	

Index of Revisions

0000			
0000			
0000			
0000			

Stantec
 Stantec Consulting Inc.
 1110 Elton Drive
 Suite B
 Colorado Springs, CO 80907
 Tel. (719) 432-6889
 Fax.
 www.stantec.com


**THE GARDENS AT NORTH CAREFREE
PRELIMINARY GRADING PLAN**

Designer: BG	Structure Numbers
Detailer: PF	
Sheet Subset: GENERAL	

Project No./Code
187608744

Sheet Number 3 of 8


2018/10/12 10:56 AM By: Durham, Charlene

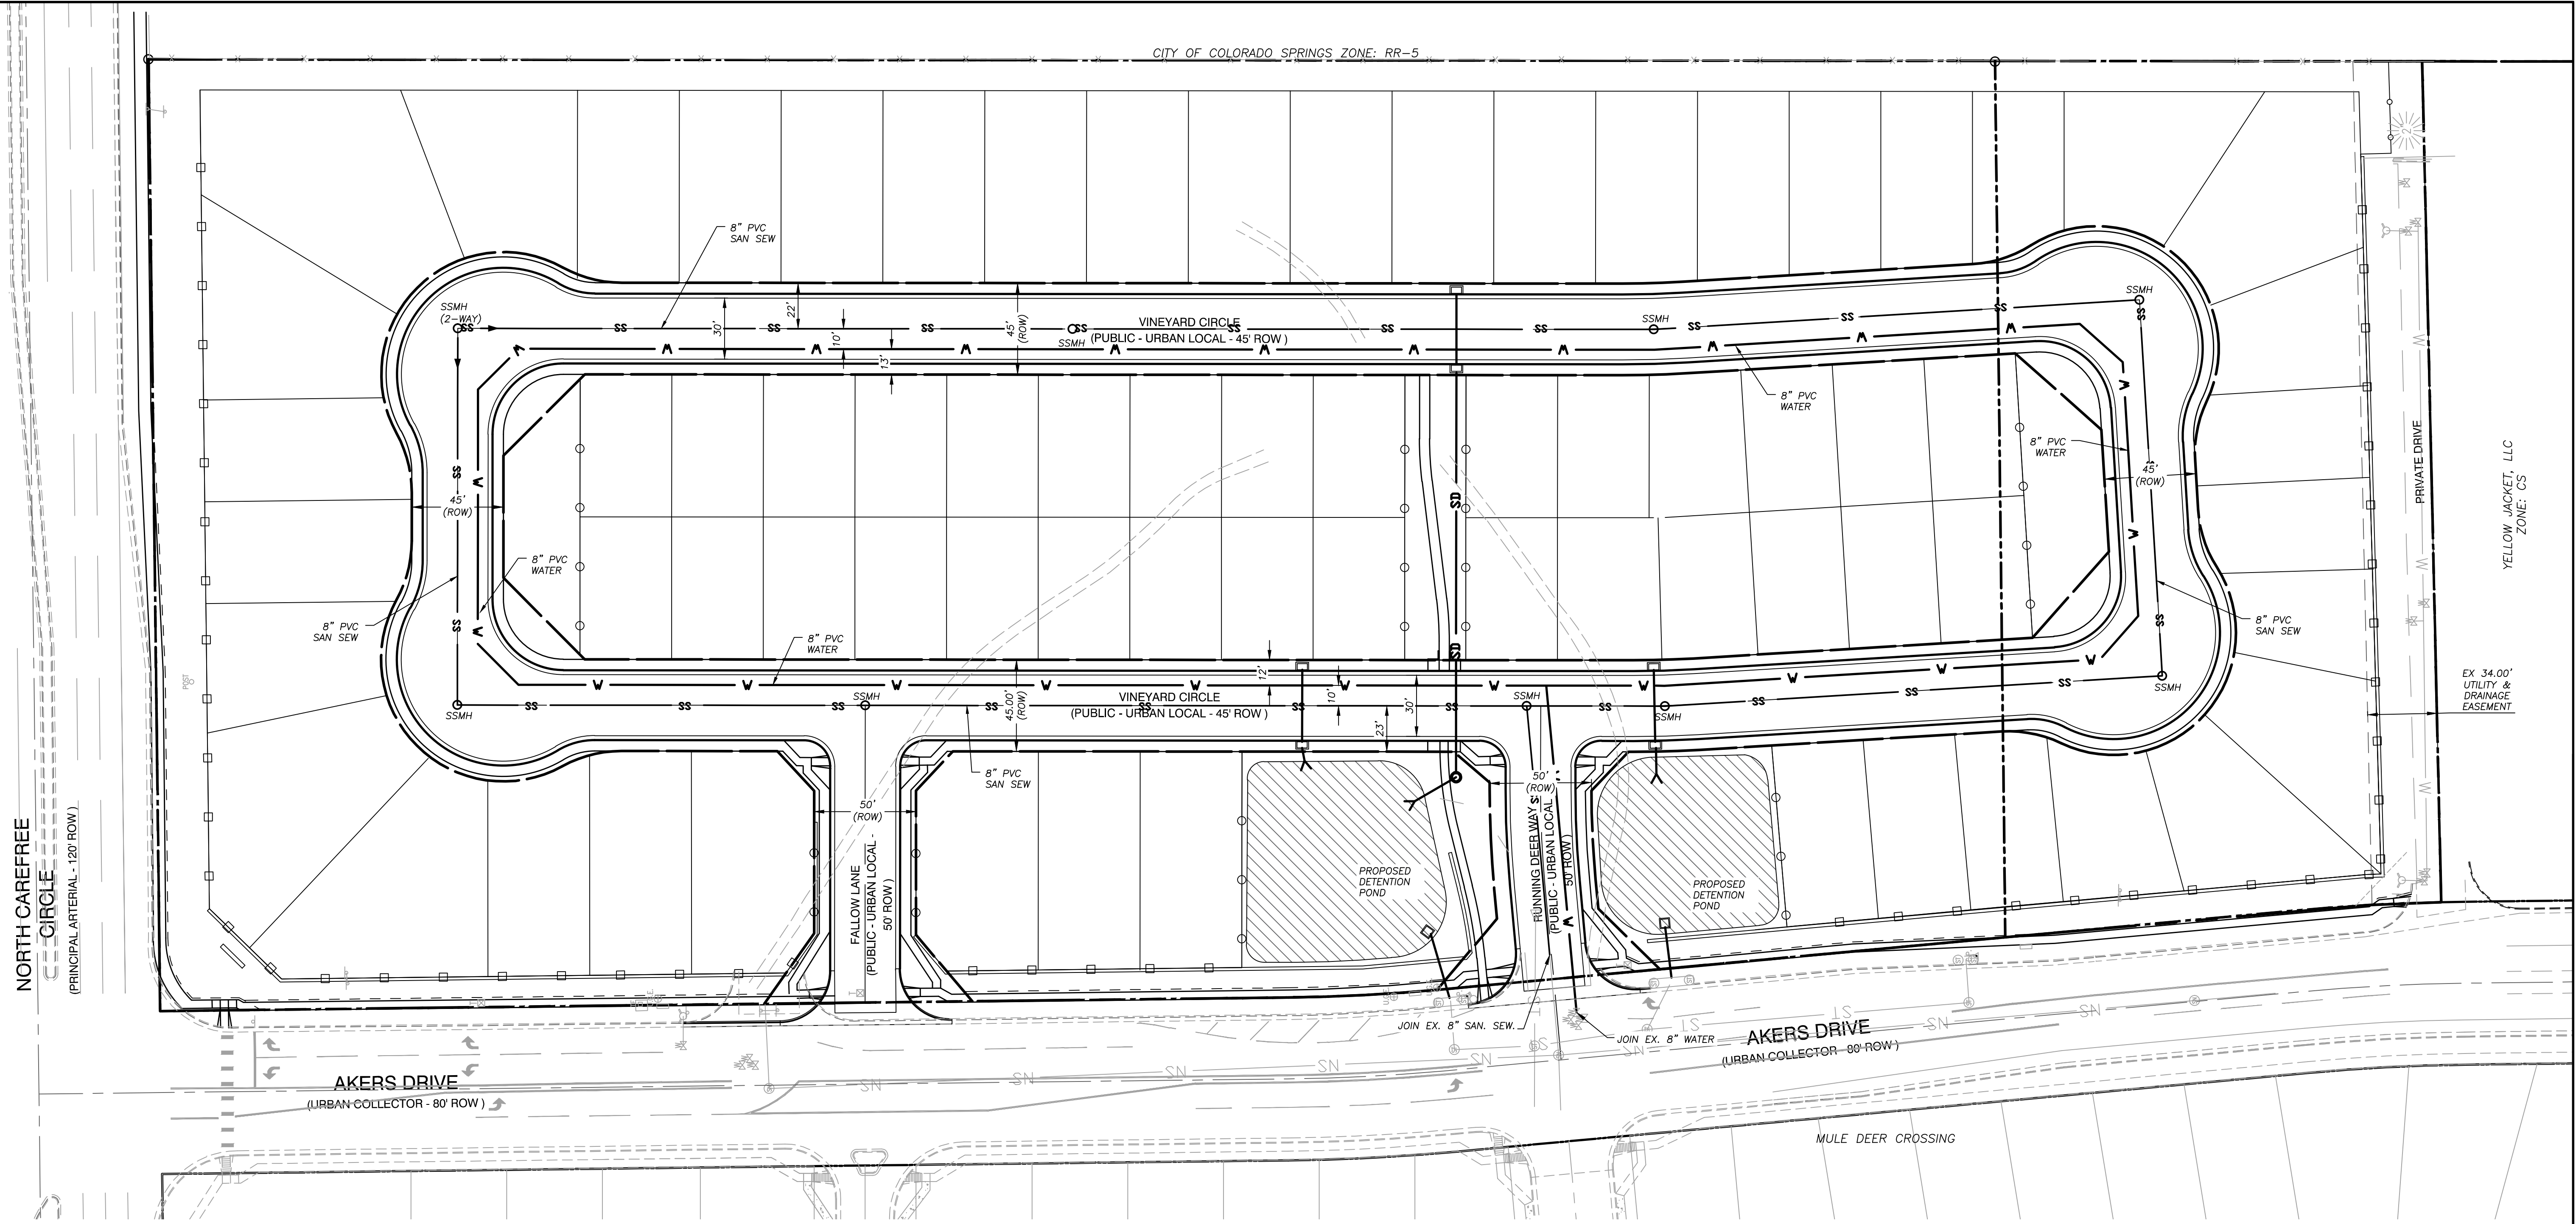

NORTH CAREFREE
CIRCLE
(PRINCIPAL ARTERIAL - 120' ROW)

YELLOW JACKET, LLC
ZONE: CS

EX 34.00'
UTILITY &
DRAINAGE
EASEMENT

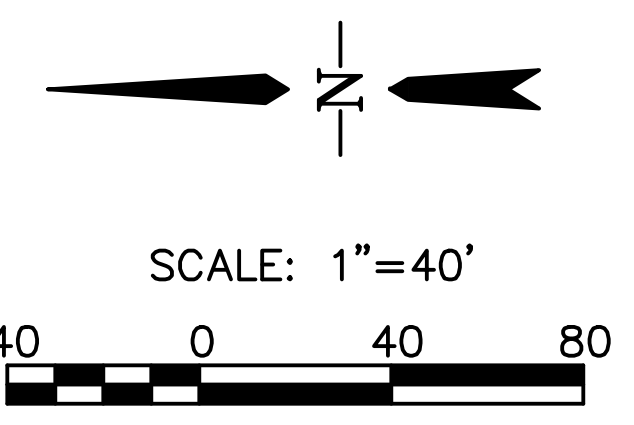

LEGEND

EX WATER	---	W
EX SAN SEWER	---	SN
EX GAS	---	G
PR WATER LINE	—v—	
PR SANITARY SEWER	—ss—	

2018/10/12 10:54 AM By: Durham, Charlene

Computer File Information	
Creation Date: 4-25-17	Initials: CMD
Last Modification Date: 10/8/2018	Initials: CDURHAM
Full Path & Drawing File Name: 04 - Site Utilities.dwg	
Acad Ver. 2014	Scale: N/A Units: Feet

Index of Revisions	
0000	
0000	
0000	
0000	

Stantec
Stantec Consulting Inc.
1110 Elkton Drive
Suite B
Colorado Springs, CO 80907
Tel. (719) 432-6889
Fax.
www.stantec.com

THE GARDENS AT NORTH CAREFREE SITE UTILITIES	
Designer: BG	Structure Numbers
Detailer: PF	
Sheet Subset: GENERAL	

Project No./Code 187608744
Sheet Number 4 of 8