

# Final Drainage Report

For:

**Didleau Subdivision Filing 1**

**Project No. 2019.012**

**April 2020**

Prepared for:

**Phyllis Didleau**

8250 Forest Heights Drive

Colorado Springs, CO 80908

719-440-1949

**Prepared by:**

KCH Engineering Solutions, LLC

5228 Cracker Barrel Circe

Colorado Springs, CO 80917

## **Table of Contents**

|       |                                                   |
|-------|---------------------------------------------------|
|       | Cover Sheet                                       |
|       | Certifications and Approvals                      |
|       | Floodplain Statement                              |
| I.    | Report Purpose                                    |
| II.   | General Description                               |
| III.  | Design Criteria and Methodology                   |
| IV.   | Existing Reports, Mapping and Information         |
| V.    | FEMA Floodplain                                   |
| VI.   | Hydrologic Soils Information                      |
| VII.  | Offsite Drainage Conditions                       |
| VIII. | Existing/ Proposed Drainage Characteristics       |
| IX.   | Representative Developed Drainage Characteristics |
| X.    | Proposed Drainage Improvements                    |
| XI.   | Detention and Water Quality                       |
| XII.  | Erosion Control                                   |
| XIII. | Four Step Process                                 |
| XIV.  | Construction Cost Estimate                        |
| XV.   | Drainage Fee Calculations                         |
| XVI.  | Summary                                           |

## **APPENDIX**

|             |                                                              |
|-------------|--------------------------------------------------------------|
| Exhibit 1:  | General Location Maps                                        |
| Exhibit 2:  | FEMA FIRM Map                                                |
| Exhibit 3:  | SCS Soils Map and Data                                       |
| Exhibit 4:  | Charts and Tables                                            |
| Exhibit 5:  | Kettle Creek Drainage Basin Planning Study Exhibits          |
| Exhibit 6:  | Erosion Control Facilities                                   |
| Exhibit 7:  | Hydrologic Calculations                                      |
| Exhibit 8:  | Hydraulic Calculations                                       |
| Exhibit 9:  | Soil, Geology, and Geologic Hazard Study; Entech Engineering |
| Exhibit 10: | Photos (stapled inside map pocket 1)                         |
| Exhibit 11: | Historic/ Developed Drainage Conditions (map pocket 2)       |

## CERTIFICATIONS AND APPROVALS

### **Engineer's Statement**

The attached drainage plan and report were prepared under my direction and supervision and are correct to the best of my knowledge and belief. Said drainage report has been prepared according to the criteria established by El Paso County for drainage reports and said drainage report is in conformity with the master plan of the drainage basin, I accept responsibility for any liability caused by any negligent acts, errors or omission on my part in preparation this report.

Signature \_\_\_\_\_  
(Kenneth C. Harrison, P.E.)

Registered Professional Engineer State of Colorado No. \_\_\_\_\_

Seal

### **Owner's Statement**

I, the Owner, Phyllis Didleau have read and will comply with all of the requirements specified in this drainage report and plan.

\_\_\_\_\_  
(Signature)

\_\_\_\_\_  
(Phyllis Didleau)

Address: 8250 Forest Heights Drive  
Colorado Springs, CO 80908

### **El Paso County**

Filed in accordance with the requirements of the Drainage Criteria Manual, Volumes 1 and 2, El Paso County Engineering Criteria Manual and Land Development Code as amended.

El Paso County Engineer/ ECM Administrator

\_\_\_\_\_  
(Signature) (Jennifer Irvine, P.E.)

Date: \_\_\_\_\_

## I. REPORT PURPOSE

The purpose of this study is to evaluate the drainage characteristics for the historic and the developed conditions of the Didleau Subdivision Filing 1 (the site) in accordance with El Paso County criteria. The subdivision subdivides the Didleau tract into four (4) lots for single family residences. This analysis will demonstrate that there is only a negligible increase in runoff with the development of the site.

## II. GENERAL DESCRIPTION

### Location

The site is a portion of the southwest quarter of Section 9, Township 12 South, Range 65 West of the 6<sup>th</sup> Principal Meridian, El Paso County, Colorado (*Exhibit 1, Appendix*).

The current tract consists of approximately 32.59 acres with 5.11 acres located north of Forest Heights Circle and 27.48 acres located south of Forest Heights Circle. It is proposed to subdivide the tract into 4 lots. The sizes of the lots are:

- Lot 1: 5.11 acres north of Forest Heights Circle
  - Lot 2: 4.20 acres south of Forest Heights Circle
  - Lot 3: 7.34 acres south of Forest Heights Circle
  - Lot 4: 15.94 acres south of Forest Heights Circle
- 
- Lot 1 extends 450 feet north of Forest Heights Circle
  - Lots 2, 3, and 4 extend 850 feet south of Forest Heights Circle

A high-pressure gas line crosses Forest Heights Circle approximately 2,000 feet east of the Herring Road intersection (photo 16). The easement is \_\_\_ feet wide and extends north and south.

## III. DESIGN CRITERIA AND METHODOLOGY

The hydrologic and hydraulic characteristics for both the historic and developed conditions of the site were evaluated using the following resources;

- **Design Manuals**
  - ***El Paso County Drainage Criteria Manual, Volume I.***  
The charts and graphs used from this manual are reproduced in *Exhibit 4 of the Appendix*.
  - ***City of Colorado Springs Drainage Criteria Manual (where included with the El Paso County Drainage Criteria Manual).***  
The charts and graphs used from this manual are reproduced in *Exhibit 4 of the Appendix*.
  - **Soil Survey of El Paso County Area, Colorado United States Department of Agriculture, Soil Conservation Service**



(See Appendix, Exhibit 3)

- **Flood Insurance Rate Map, Federal Emergency Management Agency**  
(See Appendix, Exhibit 2)
- **Kettle Creek Drainage Basin Planning Study**  
(See Appendix, Exhibit 5)
- **Design storms**
  - Minor storm: 5-year  
This storm was used to size drainage facilities that cross under Forest Heights Circle.
  - Major storm: 100-year  
This storm was used to evaluate overland flow through the subdivision as it pertains to impacts on existing residences and the existing roadway when overtopped.
- **Drainage Areas**
  - Areas for the offsite and onsite sub basins were determined from topographic mapping from the El Paso County GIS department. This mapping was used as the base for the Drainage Map included in a map pocket (*Exhibit 11, Appendix*) at the back of this report.
- **Runoff Methods**
  - **Rational Method**  
This method is used to determine runoff quantities for sub basins with less than 130 acres. Intensity-Duration-Frequency (IDF) curves were obtained from the Colorado Springs Drainage Criteria Manual (DCM) (Appendix, Exhibit 4).
- **Culvert Evaluation**  
Sizing
  - The 5-year storm was used to evaluate the culverts with a maximum headwater to depth ratio limit of 1.5 prior to roadway overtopping.
  - The 100-year storm was used to evaluate the over topping conditions at the culverts under Forest Heights Drive as well as impacts on the existing structures within the vicinity of the existing swales discussed in this report.
  - The assumptions that were made in the evaluation of these culverts are described in the pertinent sections of the report.
- **Drainage Swale and Borrow Ditch Evaluation**
  - Onsite and offsite drainage swales and the borrow ditches traversing the property were evaluated for erosion potential and depth of flow.
  - The assumptions that were made in the evaluation of these culverts are described in the pertinent sections of the report

- The Froude Number was calculated to determine the state of flow, subcritical vs. supercritical. Supercritical flow only became an issue when excessive velocities were calculated for either the minor or major storm events.
- **Detention/ Water Quality**
  - The detention pond/ water quality requirements are addressed in the Section XI.
- **Erosion control**
  - Erosion issues were identified and evaluated based on the estimated velocities in the existing swales Section XII.

#### **IV. EXISTING REPORTS, MAPPING AND INFORMATION**

- The project is located in the upper reaches of the **Kettle Creek Drainage Basin** (*Appendix, Exhibit 5*).
- No drainage reports have been prepared for any of the tracts that surround the site.

#### **V. FEMA FLOODPLAIN**

The project is within Zone X (other) as shown on the Flood Rate Insurance Map, El Paso County, Colorado and Incorporated Areas, Map Number 080059, (*Appendix, Exhibit 2*). New construction within this zone is subject to minimal flooding hazards.

#### **VI. HYDROLOGIC SOILS INFORMATION**

The hydrologic soils groups were obtained from the USDA National Resource Conservation Service website for soils types in El Paso County, Colorado (*Appendix, Exhibit 3*). The soils are identified as follows:

- Elbeth sandy loam (SCS No. 26)
- Kettle Gravelly Loam (SCS No. 40)

The soils and their characteristics are described in detail in the soils report included in *Exhibit 3, Appendix*. The soil group is classified within the B hydrologic group.

#### **VII. Offsite Drainage Conditions**

Topographic mapping was obtained from El Paso County GIS Department. The site drains from northeast to southwest through the site. There are five (5) defined drainageways that enter and exit the site. All of the drainageways discharge into the Burgess River which, in turn, discharges into Kettle Creek. The vegetation is characterized by highland grasses and Ponderosa Pine trees. The areas are typically developed as rural large-acre single-family residential tracts with only a small portion of each tract mowed around the residences. The majority of the roads that provide access to these tracts are two lane rural gravel roads with borrow ditches to accommodate the runoff.

## **VIII. Existing/ Proposed Conditions Characteristics**

### **General**

The proposed hydrologic conditions for this site are nearly identical as the existing conditions except for the construction of single-family residential structures. As a result, both the existing and developed conditions are discussed in this section.

The site is primarily hilly with natural drainage ways. The site, both north and south of Forest Heights Drive, slope from the northeast to the southwest with an average slope of 4.5%. The drainage ways cross Forest Heights Drive via corrugated metal culverts at three (3) locations.

The site is vegetated with medium height prairie grasses, small bushes, and Ponderosa Pines. A portion of the site was burned by the Black Forest fire in 2013. There are only negligible signs of erosion except along both sides of Forest Heights Circle. A significant amount of ash has silted the existing culverts.

The subdivision is located in northerly end of El Paso County in the upper reaches of Kettle Creek (*Exhibit 5, Appendix*).

### **Forest Heights Drive**

Forest Heights Drive serves as the primary access for the subdivision. The road is a compacted two-lane road with borrow ditches and culvert "stream" crossings (photo 29). The road extends approximately 2,450-feet east of the Herring Drive intersection. This road is presently privately owned and maintained. Consideration is being given to improving the road to meet El Paso County.

The road has with an average "right-of-way" width of 60 feet with a small portion of only 30-feet wide adjacent to and south of the Yonce lot. (*Exhibit 11, Appendix*). The road is currently maintained by Jon and Phyllis Ditleau. This "maintenance association" will be amended with a new agreement as part of the platting process.

The road crosses three (3) of the five (5) drainage ways, all of which will be discussed in subsequent sections of this report. The approximate locations of the crossings are shown on the drainage plan included in the back of the report.

The following physical characteristics of the road were obtained from the mapping and photographs obtained for the site (*Exhibit 10, Appendix*). Additional survey and geotechnical information are required in order to accurately determine the physical characteristics of the road in order to develop design construction plans if required.

Erosion and sedimentation have occurred in sections along both sides of Forest Heights Circle. The sedimentation, along with ash from the 2013 fire, has filled

the majority of the culverts to a depth greater than 70%. The resulting sedimentation has encouraged the establishment of wetlands both upstream and downstream of two (2) of the three (3) culverts. It appears that the majority of the wetland areas are seasonal and typically when the ground water is near the surface.

### **Swales**

Five (5) natural stable drainage corridors extend from northeast to southwest within the boundaries of the site. The drainageways consist of large natural "swales" with large bottom widths and gentle side slopes. Wetland areas are present at naturally occurring low areas and at locations where seasonal ground water comes to the surface. Drainage easements are proposed to prevent the construction of future residential and related structures. The upper reaches of the Burgess River, noted as swale 1, crosses at the most easterly end of Forrest Heights Circle. All of the drainage ways are well established and stable with only a negligible amount of erosion.

### **Culverts**

A total of three (3) corrugate metal pipe (CMP) culverts pass the water under Forest Heights Circle. The condition of each these culverts are discussed under the applicable Design Point number. The culverts contain a significant amount of silt. The culverts cross under Forest Heights Circle at 150 feet, 1,250 feet, and 2,250 feet east of the Herring Road intersection. Once under Forest Heights Circle the water continues in a southwesterly direction in natural drainage ways which are stable with only negligible signs of erosion. The majority of the culverts are 75% to 95% full of sediment and ash.

### **Design Points**

The following Design Points (DP) were located on the attached Drainage Plan based on where natural drainage ways cross Forest Heights Circle, at high points along the existing road, and at locations where the runoff exits the subdivision.

#### **Design Point 1**

DP1 is located at the easterly end of Forest Heights Circle where there is a cul-de-sac. Runoff from this point travels along the northerly and southerly borrow ditches along Forest Heights Circle.

#### **Design Point 2**

Runoff from Sub basin A (17.4 Acres) is collected via a natural swale, Swale 1, (photo 4) at DP1. The water passes under Forrest Heights Circle via an 18" CMP (Culvert 1) (photo 1, 5). The culvert is approximately 75% full of sediment. There is also a significant amount of vegetation at either ends of the culvert (photo 2, 6). There are also areas of wetlands located both upstream and downstream of the culvert (photo 2, 3). Approximate boundaries are indicated on the Drainage Plan included in the back of this report. Accurate identification and boundaries of the wetland areas are beyond the scope of this report.

**Swale 1** has the following *physical* characteristics:

- Average slope: 4.5 %
- Bottom width: varies from 50 feet to 75 feet
- Average side slopes: varies from 15 to 1.
- Typical vegetation: Highland grasses, bushes and Ponderosa Pines trees.

**Swale 1** has the following *hydrologic/ hydraulic* characteristics;

- Design flow: Q5 = 3.4 cfs, Q100 = 23.6 cfs
- Depth of Flow: 5 year = 0.1 feet, 100 year = 0.2 feet
- Velocity: 5 year = 1.1 fps, 100 year = 2.4 fps
- Froude #: 5 year = 0.83 Subcritical, 100 year = 1.01 Border between Subcritical and supercritical.

**Discussion:**

The existing swale is very stable with areas of wetlands both upstream and downstream of the existing culvert.

**Culvert 1** has the following *physical* characteristics:

- Size: 18"
- Material: Corrugated metal pipe
- Slope: Undetermined
- Existing Condition: Approximately 75% full of sediment.
- End Sections: none

**Culvert 1** has the following *hydrologic/ hydraulic* characteristics:

- Design flow: Q5 = 3.4 cfs, Q100 = 24.6 cfs
- Headwater required to pass (for clean pipe): 5 year = 12", 100 year = 7.5 feet (significant roadway overtopping occurs) Based on conversations with the residents, roadway overtopping has frequently occurred with the larger storm events.

**Discussion:**

The existing culvert has minimal capacity due to sedimentation and the poor end conditions. Overtopping of the roadway is anticipated even with minor storm events. The downstream end (photo 5) controls the amount of water that the culvert can accommodate. The end is buried approximately 75% in the sediment where wetlands have been established. Sediment removal in the bottom of the existing swale is not recommended since this would require excavating the existing channel for a significant distance downstream.

**Design Point 3**

DP3 is located at the high point between Sub basins A and B (photo 54). Water is directed both in an easterly and westerly direction in the existing borrow ditches.

#### **Design Point 4**

Runoff from Sub basin B (20.8 Acres) is collected via a natural swale, Swales 3, 3a, 3b, at DP4 (photos 17, 18, 19). The water passes under Forest Heights Circle via an 18" CMP, Culvert 2 (photos 21 and 24). There are wetland areas (photo 17) with approximate boundaries indicated on the Drainage Plan included in the back of this report. Accurate boundaries for the wetland areas are beyond the scope of this report

**Swales 3, 3a, 3b** have the following *physical* characteristics:

- Average slope: 4.6 %
- Bottom width: varies from 20 feet to 40 feet
- Average side slopes: 10 to 1.
- Typical vegetation: meadow with high grass, bushes, with a few Ponderosa Pines.

**Swales 3, 3a, 3b** have the following *hydrologic/ hydraulic* characteristics;

- Design flow: Q5 = 4.4 cfs, Q100 = 29.1 cfs
- Depth of Flow: 5 year = 0.1 feet, 100 year = 0.3 feet
- Velocity: 5 year = 1.5 fps, 100 year = 3.0 fps
- Froude #: 5 year = 0.8 Subcritical, 100 year = .95, Subcritical

#### ***Discussion:***

Swale 3a and 3b join together at approximately 300 feet upstream of the culvert. The vegetation is well established with only a minimal amount of erosion. Wetland areas are located in pockets along the swales. Approximate locations and areas are shown on the Drainage Plan included in the back of this report. There is no evidence of wetlands at either the upstream or downstream ends of the culvert (photos 20, 24).

**Culvert 2** has the following *physical* characteristics:

- Size: 18"
- Material: Corrugated Metal
- Slope: Undetermined
- Condition: ends are crushed, heavy sediment, dense grass and weed growth at both the upstream and downstream ends.
- End Sections: no end sections are present

**Culvert 2** has the following *hydrologic/ hydraulic* characteristics:

- Design flow: Q5 = 4.4 cfs, Q100 = 29.1 cfs
- Headwater for clean pipe: 5 year = 14", 100 year = >9ft (significant road overtopping occurs)

#### ***Discussion:***

The existing culvert has minimal capacity due to the amount of sediment and poor end conditions. Overtopping of the roadway is anticipated even with minor storm events. The downstream end controls the amount of water that

the culvert can accommodate. The end is buried approximately 75% in the sediment where grass and weeds have choked the exit conditions. Sediment removal is not recommended since this would require the excavation of the existing stable channel for a significant distance downstream

### **Design Point 5**

Runoff from Sub basin C (3.9 Acres) is collected via a natural undefined swale, Swale 5, at DP5 (photo 30). The water is directed to Culvert 3 at DP7 via the northerly borrow ditch (photo 33). A substantial number of trees occupy the borrow ditch and as a result have reduced its carrying capacity. There are only small pockets of wetlands located a significant distance upstream of where Swale 5 intersects the northerly borrow ditch along Forest Heights Circle. Accurate boundaries for the wetland areas are beyond the scope of this report

**Swale 5** (undefined) has the following *physical* characteristics:

- Average slope: 5.5 %
- Bottom width: varies from 20 feet to 30 feet
- Average side slopes: varies from 10 to 1.
- Typical vegetation: meadow with high grass, bushes and Ponderosa Pine trees

**Swale 5** (undefined) has the following *hydrologic/ hydraulic* characteristics;

- Design flow:  $Q_5 = 1.4$  cfs,  $Q_{100} = 7.9$  cfs
- Depth of Flow: 5 year = 0.1 feet, 100 year = 0.2 feet
- Velocity: 5 year = 1.0 fps, 100 year = 2.0 fps
- Froude #: 5 year = 0.78 Subcritical, 100 year = 0.91

### **Discussion:**

Swale 5 is very stable with only minimal signs of erosion. The swale directs water to the northerly borrow ditch along Forest Heights Circle. The borrow ditch is poorly defined with grasses, bushes and trees. It is anticipated that only a minimal amount of water is directed to the west only the borrow ditch due to heavy vegetation in the borrow ditch. It is expected that much of the storm water enters the roadway and proceeds in a westerly direction in the roadway.

### **Design Point 6**

DP6 is located on the north side of Forest Heights Circle where the ridge that separates Sub basin C with Sub basin D is located. All of the runoff from Sub basin C enters the northerly borrow ditch along Forest Heights Circle and is directed to the west past DP 6 (photo 33). The runoff from the south side of Forest Heights Circle (photo 34) is also directed to the west along the southerly borrow ditch. This water is directed to Culvert 3. Once under the road the water enters Swale 8.

### **Design Point 7**

Runoff from Sub basin D (7.5 Acres) is collected by the borrow ditch along the north side of Forest Heights Circle, Swale 7. The water passes under Forest Heights Circle via an 18" corrugated metal culvert, Culvert 3 (photo 41,43). Sub basin D is developed as a single-family home site (photo 42). The majority of the lot is mowed. There is no evidence of wetlands along swale 6 with the exception of immediately upstream of the culvert at DP7. The culvert is almost silted full and passes only a minimal amount of water.

**Swale 6** has the following *physical* characteristics:

- Average slope: 6.0 %
- Bottom width: varies from 20 feet to 30 feet
- Average side slopes: varies from 10 to 1.
- Typical vegetation: meadow with high grass and Ponderosa Pine trees

**Swale 6** has the following *hydrologic/ hydraulic* characteristics;

- Design flow: Q5 = 2.3 cfs, Q100 = 14.3 cfs
- Depth of Flow: 5 year = 0.1 feet, 100 year = 0.2 feet
- Velocity: 5 year = 1.2 fps, 100 year = 2.5 fps
- Froude #: 5 year = 0.8 Subcritical, 100 year = 1.0 between sub critical and critical

### ***Discussion:***

Swale 6 is very stable with a minimal amount of erosion. There is an area of wetlands located immediately upstream of the culvert. There are also wetlands southwest of Culvert 3 in Swale 8 (Photo 44). This area will be discussed in DP 10.

**Culvert 3** has the following *physical* characteristics:

- Size: 18"
- Material: Corrugated Metal Pipe
- Slope: Undetermined
- Condition: silted to about 80%.
- End Sections: none

**Culvert 3** has the following *hydrologic/ hydraulic* characteristics:

- Design flow: Q5 = 3.7 cfs, Q100 = 22.2 cfs (includes runoff from Sub basin C)
- Depth required to pass: 5 year = 1.1 feet, 100 year = 7.5 feet

### ***Discussion:***

The existing culvert is approximately 80% full of silt and ash from the fire and only passes a portion of the minor storm event. It is expected that the roadway will be overtopped during the majority of the minor storm events and well as all of the major storm events.



### **Design Point 8**

DP8 is located at the high point along Herring Road where the water in the borrow ditch flows north and south. The water sheet flows onto the lot located at the northeasterly corner of the Herring Road/ Forest Heights Circle intersection. The water is collected by the northerly roadside ditch along Forest Heights Circle. Minimal erosion has occurred between DP8 and DP9

### **Design Point 9**

Runoff from Sub basin E (2.3 Acres) is collected via a natural swale, Swale 9, located along the east side of Herring Road. A single-family residence occupies the majority of Sub Basin E (figure 42). Swale 9 directs the water to DP7, Culvert 3 where it crosses under Forest Heights Drive and discharges into Swale 8.

**Swale 8** has the following *physical* characteristics:

- Average slope: 6.0 %
- Bottom width: varies from 2 feet to 5 feet
- Average side slopes: varies from 3 to 1.
- Typical vegetation: regularly mowed and maintained

**Swale 8** has the following *hydrologic/ hydraulic* characteristics;

- Design flow: Q5 = 1.0 cfs, Q100 = 4.9 cfs
- Depth of Flow: 5 year = 0.1 feet, 100 year = 0.2 feet
- Velocity: 5 year = 1.2 fps, 100 year = 2.5 fps
- Froude #: 5 year = 0.8 Subcritical, 100 year = 1.0

### **Discussion:**

The swale, like all of the other swales is stable with only negligible signs of erosion. Seasonal wetland areas have been established with the approximate locations shown on the attached Drainage Plan. Accurate identification and location of the wetland areas are beyond the scope of this report.

### **Design Point 10**

Runoff from Sub basins B, C, D, E, and I is collected at DP10. Swale 7 combines with water in Swale 6 at DP7 and passes under Forest Heights Circle. The water in Swale 8 is then carried to the southwest (photo 47). There are wetland areas with approximate boundaries indicated on the Drainage Plan included in the back of this report. Accurate identification and boundaries for the wetland areas are beyond the scope of this report.

**Swale 8** has the following *physical* characteristics:

- Average slope: 3.3 %
- Bottom width: varies from 30 feet to 40 feet
- Average side slopes: varies from 30 to 1.
- Typical vegetation: meadow with high grass.

**Swale 8** has the following *hydrologic/ hydraulic* characteristics;

- Design flow: Q5 = 7.5 cfs, Q100 = 47.8 cfs
- Depth of Flow: 5 year = 0.1 feet, 100 year = 0.4 feet
- Velocity: 5 year = 1.4 fps, 100 year = 2.6 fps
- Froude #: 5 year = 0.7, Subcritical, 100 year = 0.8, Subcritical

**Discussion:**

Swale 8 is heavily vegetated with areas of wetlands. There are only negligible signs of erosion.

**Design Point 11**

Runoff from Sub basins B and H and (44.1 acres) is collected via a natural swale, Swale 4, at DP11 where it combines with water in Swale 8. The water then exits the subdivision via an 18" CMP culvert under an existing concrete driveway (figure 48). The water is then directed in a southwesterly direction to DP11 where it passes under Herring Road via a 36" CMP culvert (photo 55, 56).

**Swale 4** has the following *physical* characteristics:

- Average slope: 3.3 %
- Bottom width: varies from 75 feet to 100 feet
- Average side slopes: 25 to 1.
- Typical vegetation: meadow with high grass, Ponderosa Pine trees and wetlands

**Swale 4** has the following *hydrologic/ hydraulic* characteristics;

- Design flow: Q5 = 9.7 cfs, Q100 = 63.4 cfs
- Depth required to pass: 5 year = 1.1 feet, 100 year = 7.5 feet
- Velocity: 5 year = 1.1 fps, 100 year = 2.3 fps
- Froude #: 5 year = 0.65 Subcritical, 100 year = 0.79, Subcritical

**Discussion:**

Swale 4 is heavily vegetated with areas of wetlands. There is only a negligible amount of erosion. Water in Swale 4 combines with water in Swale 8 at DP11. The water then passes under an existing driveway via an 18" CMP culvert (photo 48). The culvert is clean with very little sediment as a result of the invert being slightly above the flowline of the upstream swale.

**Culvert 6** has the following *physical* characteristics:

- Size: 18"
- Material: CMP
- Slope: Undetermined
- Condition: good, clear of sediment
- End Sections: none

**Culvert 4** has the following *hydrologic/ hydraulic* characteristics:

- Design flow: Q5 = 16.8 cfs, Q100 = 104.2 cfs
- Headwater to Depth Ratio: Undetermined due to no impact on the project.

**Discussion:**

It is expected that the existing culvert is undersized to carry both the 5-year and the 100-year storm event. Significant ponding upstream of the culvert can be expected with both storm events.

**Design Point 12**

Runoff from Sub basin J (3.4 acres) is collected via an undefined natural swale, Swale 10, at DP12. Water in this swale exits the project site at DP12. This swale is undefined and therefore, was not evaluated.

**Design Point 13**

Runoff from Sub basin F (18.7 acres) is collected via an undefined natural swale, Swale 10, at DP13 where it combines with Swale 2. Swale 10 enters the subdivision at the southeasterly corner approximately 300 feet south of Forest Heights Circle.

**Swale 10** has the following *physical* characteristics:

- Average slope: 4.7 %
- Bottom width: varies from 50 feet to 70 feet
- Average side slopes: varies from 15 to 1.
- Typical vegetation: meadow with high grass and Ponderosa Pine trees

**Swale 10** has the following *hydrologic/ hydraulic* characteristics;

- Design flow: Q5 = 2.8 cfs, Q100 = 20.7 cfs
- Depth of Flow: 5 year = 0.1 feet, 100 year = 0.2 feet
- Velocity: 5 year = 1.0 fps, 100 year = 1.9 fps
- Froude #: 5 year = 0.65 Subcritical, 100 year = 0.84 Subcritical

**Design Point 14**

Runoff from Sub basin A and G (27.3 acres) is collected via a natural swale, Swale 2, at DP14 where Swales 2 and 10 intersect. There are wetland areas with approximate areas indicated on the Drainage Plan included in the back of this report. Accurate identification and boundaries for the wetland areas are beyond the scope of this report.

**Swale 2** has the following *physical* characteristics:

- Average slope: 3.1%
- Bottom width: varies from 30 feet to 50 feet
- Average side slopes: varies from 15 to 1.
- Typical vegetation: meadow with high grass and Ponderosa Pine trees

**Swale 2** has the following *hydrologic/ hydraulic* characteristics;

- Design flow: Q5 = 6.1 cfs, Q100 = 41.4 cfs
- Depth of Flow: 5 year = 0.1 feet, 100 year = 0.3 feet
- Velocity: 5 year = 1.1 fps, 100 year = 2.2 fps
- Froude #: 5 year = 0.62 Subcritical, 100 year = 0.75 Subcritical

***Discussion:***

Swale 2 is a broad grass lined swale in a stable condition with only negligible indications of erosion. Swale 2 carries the water offsite at DP15. Wetlands are located immediately downstream of culvert 1 with approximate boundaries indicated on the drainage plan (Photo 6). Accurate identification and location of the wetland areas is beyond the scope of this report.

**Design Point 15**

Runoff from Sub basin A, F, G (46.0 acres) is collected via a natural swale, Swale 12, at DP15.

**IX. Representative Developed Conditions Characteristics**

**General Overview**

The developed condition was evaluated based on the following conservative assumptions. The assumptions are representative of the type of "development" that has historically occurred within the adjacent areas.

**Area**

A hypothetical area of 1.5 acres was used to determine average runoff coefficients for the developed conditions of an individual lot. The improvements to each lot would typically include a residence, landscaping, and a gravel driveway.

**Composite Runoff Coefficient (representative)**

Area of proposed development: 1.5 acres; C5 = 0.08 C100 = 0.35

- Roof area: 2800 sf; C5 = 0.73 C100 = 0.81
- Lawn: 0.5 acres; C5 = 0.12 C100 = 0.39
- Gravel Drive: 4,000 sf; C5 = 0.59 C100 = 0.70
- Composite "C"; C5 = 0.16 C100 = 0.41

**Time of Concentration**

Design runoff is determined using the longest time of concentration. It was expected the even for the "developed" conditions of the project that the controlling time of concentration would be the same as was determined for the existing conditions. Therefore, the times of concentration remain the same as was determined in this drainage study.

The following summarizes the negligible impact that the "developed" conditions have on the total runoff at the individual Design Points. Ince the

resulting hydraulic conditions were only negligible; the existing swales and culverts were not re-evaluated for the developed conditions.

**Sub Basin A**

- Existing Discharge: 5 year = 3.4cfs, 100 year = 23.6 cfs
- "Developed" Discharge: 5 year = 3.7 cfs, 100 year = 24.0 cfs
- Negligible changes to hydraulic conditions

**Sub Basin B**

- Existing Discharge: 5 year = 4.4cfs, 100 year = 29.1 cfs
- "Developed" Discharge: 5 year = 4.6 cfs, 100 year = 29.5 cfs
- Negligible changes to hydraulic conditions

**Sub Basin C**

- Existing Discharge: 5 year = 1.4 cfs, 100 year = 7.9 cfs
- "Developed" Discharge: 5 year = 1.8 cfs, 100 year = 8.4 cfs
- Negligible changes to hydraulic conditions

**Sub Basin D**

- Existing Discharge: 5 year = 2.3 cfs, 100 year = 14.3 cfs
- "Developed" Discharge: 5 year = 2.7 cfs, 100 year = 14.8 cfs
- Negligible changes to hydraulic conditions

**Sub Basin E**

- Existing Discharge: 5 year = 1.0 cfs, 100 year = 4.9 cfs
- "Developed" Discharge: 5 year = 1.4 cfs, 100 year = 5.5 cfs
- Negligible changes to hydraulic conditions

**Sub Basin F**

- Existing Discharge: 5 year = 2.8 cfs, 100 year = 20.7 cfs
- "Developed" Discharge: 5 year = 3.1 cfs, 100 year = 21.1 cfs
- Negligible changes to hydraulic conditions

**Sub Basin G**

- Existing Discharge: 5 year = 2.7 cfs, 100 year = 17.8 cfs
- "Developed" Discharge: 5 year = 3.0 cfs, 100 year = 18.2 cfs
- Negligible changes to hydraulic conditions

**Sub Basin H**

- Existing Discharge: 5 year = 5.3 cfs, 100 year = 34.3 cfs
- "Developed" Discharge: 5 year = 5.6 cfs, 100 year = 34.7 cfs
- Negligible changes to hydraulic conditions

**Sub Basin I**

- Existing Discharge: 5 year = 2.4 cfs, 100 year = 13.7 cfs

- “Developed” Discharge: 5 year = 2.8 cfs, 100 year = 14.3 cfs
- Negligible changes to hydraulic conditions

#### **Sub Basin J**

- Existing Discharge: 5 year = 1.0 cfs, 100 year = 7.1 cfs
- “Developed” Discharge: 5 year = 1.0 cfs, 100 year = 7.1 cfs
- Negligible changes to hydraulic conditions

### **X. Proposed Drainage Improvements**

The following drainage improvements are recommended:

- Grade the cross section of Forest Heights Circle to the typical section used by El Paso County for rural gravel roads (*Exhibit 4, Appendix*)
- Replace all of the culverts with 24” CMP culverts with flared end sections. The ends of the culvert should be installed in accordance with El Paso County standards (*Exhibit 4, Appendix*). Locate the inverts for both ends of the culverts at or slightly above the flowline of the incoming swale. The culvert should be installed at a sufficient slope to allow for a cleansing velocity to develop.
- Riprap erosion protection is not required at the outfall of the culverts since the velocities are minimal and the downstream swale is stable and not subject to erosion.
- Minimize any grading in the areas immediately upstream and downstream of the culverts. These areas typically are occupied by wetlands and are very stable. Disturbing the area with grading would only increase the erosion potential.
- Install stone check dams (*Exhibit 4, Appendix*) along the roadside ditches that are prone to erosion. These are permanent and will need to be maintained.

### **XI. Detention and Water Quality**

Since the runoff exits the “development” in numerous locations, installation of a detention water quality pond is not practical. Also, the proposed development only consists to 4 residential lots each with an estimate area of potential disturbance of less than an acre. It is anticipated the area to be disturbed with the addition of one (1) residence is as follows;

- Roof area: 2800 sf;
- Lawn: 0.75 acres; 32,670 sf
- Gravel Drive: 4,000 sf
- Total Area to be disturbed = 39,470 acres or 0.9 acres

### **XII. Erosion Control (*Exhibit 6, Appendix*)**

It is recommended that the following erosion control measures be applied with the Forest Heights Circle improvements and with the construction of the gravel driveways:

- Erosion control logs
- Erosion control blanket
- Seeding and mulching on the disturbed areas
- Stone Check dams

### **XIII. Four Step Process**

As stated in the City of Colorado Springs DCM Volume 2, the Four Step Process is applicable to all new and re-developed projects with construction activities that disturb 1 acre or greater or that disturb less than 1 acre but are part of a larger common plan development. Included is the Four Step Process for SC Woodmen Filing No. 1.

#### **Step 1: Employ Runoff Reduction Practices:**

Minimize Directly Connected Impervious Areas (MDCIA): Roof drain downspouts will drain across pervious landscape strips where possible to aid in minimizing the direct connection of impervious surfaces. The water will then travel across the natural ground cover before entering the swales described in this report.

#### **Step 2: Implement BMPs that provide a water quality capture volume with slow release.**

A detention/ Water quality Pond is not recommended for this subdivision.

#### **Step 3: Stabilize streams.**

All of the existing swales are stable with only negligible signs of erosion. The vegetation is well established. With only a minimal increase in flows it is expected that the swales will remain in a very stable condition.

#### **Step 4: Implement site specific and other source control BMPs.**

The BMPs recommended for the site are for the borrow ditches along Forest Heights Circle and for along the gravel drives that are to be constructed for each residence. These facilities include erosion control logs, staked hay bales at the entrances to the culverts under Forest Heights Circle, and stone check dams in the borrow ditches along Forest Heights Circle at locations where erosion is currently occurring.

### **XIV. Construction Cost Estimate**

| Item # | Item Description                   | Approx Quant | Units | Unit Price | Total Cost |
|--------|------------------------------------|--------------|-------|------------|------------|
| 1      | Remove Existing 18" CMP            | 150          | LF    | \$25       | \$3        |
| 2      | Install 24" CMP                    | 150          | LF    | \$96       | \$14,400   |
| 3      | Install 24" CMP Flared End Section | 3            | EA    | \$850      | \$5,100    |
|        | Sub Total                          |              |       |            | \$23,250   |
|        | Contingency (10%)                  |              |       |            | \$2,325    |
|        | Grand Total                        |              |       |            | \$25,575   |
|        |                                    |              |       |            |            |
|        |                                    |              |       |            |            |
|        |                                    |              |       |            |            |

#### **XV. Drainage Fee Calculations**

The drainage fee was determined based on a total of 32.59 acres with the development of 4 lots of greater 5 acres each. The site is located in the Kettle Creek Drainage Basin which has the following fees per each impervious acre (*Exhibit 4, Appendix*):

|                                  |    |        |
|----------------------------------|----|--------|
| Drainage Fee per impervious acre | \$ | 10,305 |
| Bridge Fee per impervious acre   | \$ | 0      |
| Total Fees per impervious acre   | \$ | 10,305 |

Total Project Area = 32.59 acres

% Impervious = 7% per El Paso County for 5 acre lots

Impervious Area = 2.281 acres

Fee reduction for 5-acre lots = 25%

Total Impervious area = 1.711 acres

|              |    |           |
|--------------|----|-----------|
| Total Fees = | \$ | 17,629.28 |
|--------------|----|-----------|

The Drainage Fees are to be paid prior to the recording of the plat.

#### **XVI. SUMMARY**

The report addresses the hydrologic and hydraulic parameters for both the existing and developed conditions for the entire site even though there are insignificant increases in the runoff for the developed conditions. The three (3) existing culverts under Forest Heights Circle were evaluated on a limited basis in order to determine the anticipated hydraulic conditions.

It has been demonstrated that the existing 18" culverts do not have sufficient capacity due to the sedimentation and vegetative growth around the ends of each culvert. It is recommended that these culverts be replaced with 24" CMP culverts and the inverts be set so that the culvert can develop self-cleansing velocities. It has been pointed out that grading of the existing swales upstream and downstream of the culverts is not recommended because doing so would destabilize the existing wetland areas that have developed at either end of the culverts.




The installation of detention/ Water Quality facilities is not practical for this project since the proposed lots have different outfall locations. If evaluated separately, the area that is expected to be disturbed for each lot is less than 1 acre.

Erosion control facilities are recommended to minimize erosion in the borrow ditches along both sides of Forest Heights Circle as well as along both sides of proposed gravel driveways accessing the new residences. It is recommended that temporary facilities include the following:

- staked hay bales
- erosion control logs
- erosion control blanket
- stone check dams
- seeding

## **APPENDIX EXHIBITS**

**Exhibit 1: General Location Maps**

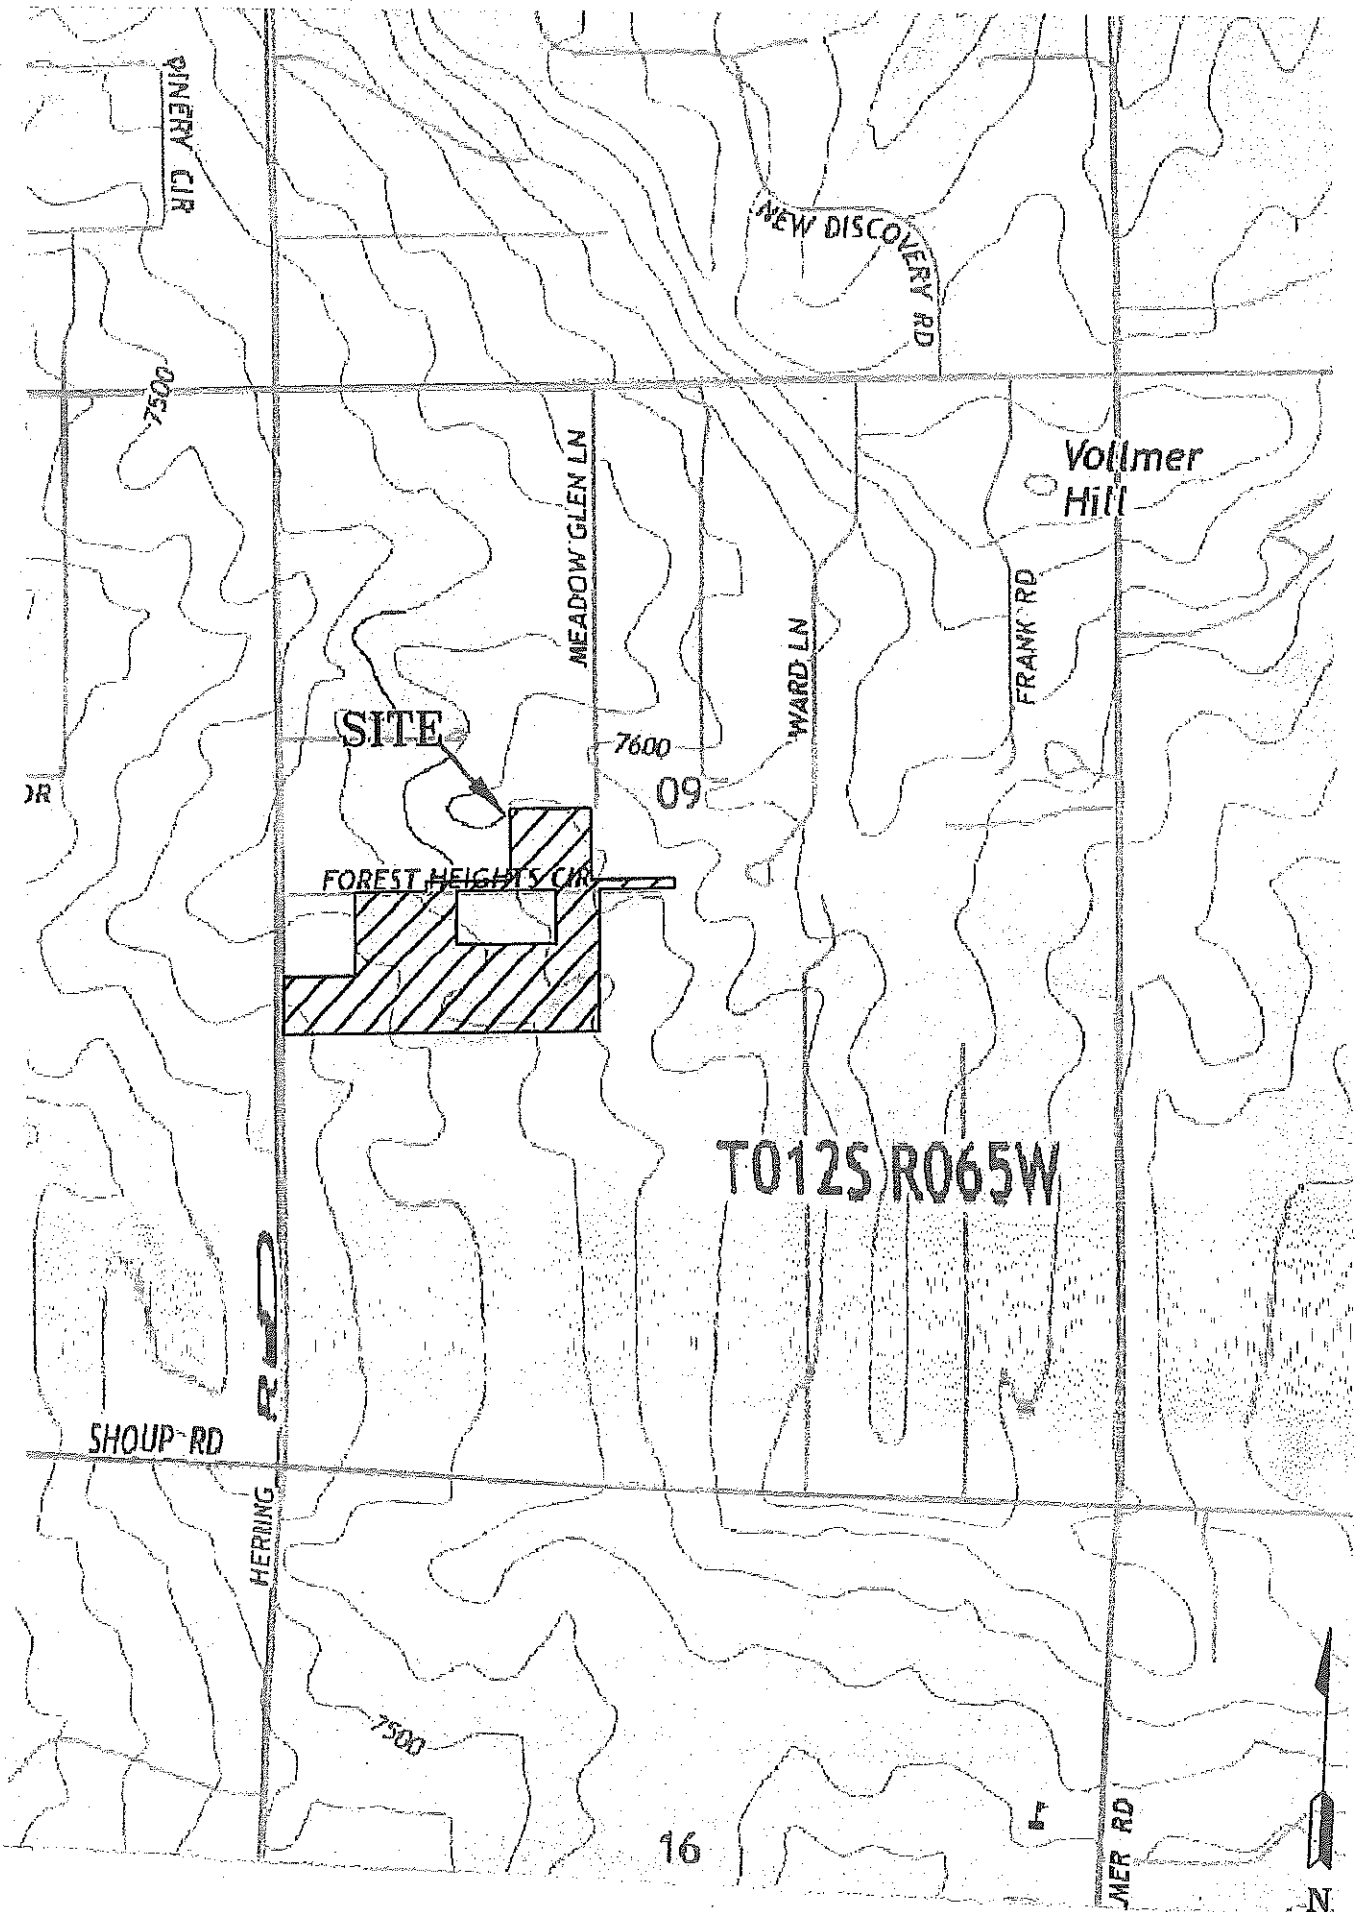

PINERY CIR

NEW DISCOVERY RD

Vollmer Hill

MEADOW GLEN LN

WARD LN

FRANK RD

SITE

7600  
09

FOREST HEIGHTS CIR

T012S R065W

SHOUP RD


HERING RD

7500

16

HER RD


N

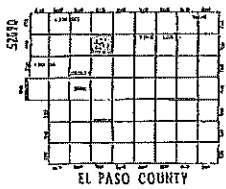


|   |   |   |   |   |   |   |   |   |    |    |    |
|---|---|---|---|---|---|---|---|---|----|----|----|
| 1 | 2 | 3 | 4 | 5 | 6 | 7 | 8 | 9 | 10 | 11 | 12 |
| 1 | 2 | 3 | 4 | 5 | 6 | 7 | 8 | 9 | 10 | 11 | 12 |
ONE TOWNSHIP

ASSESSOR

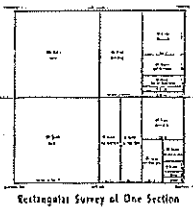


December 28, 2017

 

© Copyright 2015 El Paso County  
© Copyright 2015 Colorado Springs Utilities

All Rights Reserved


This document is prepared for internal  
use only and El Paso County makes no  
claim as to the accuracy or completeness  
of this document.

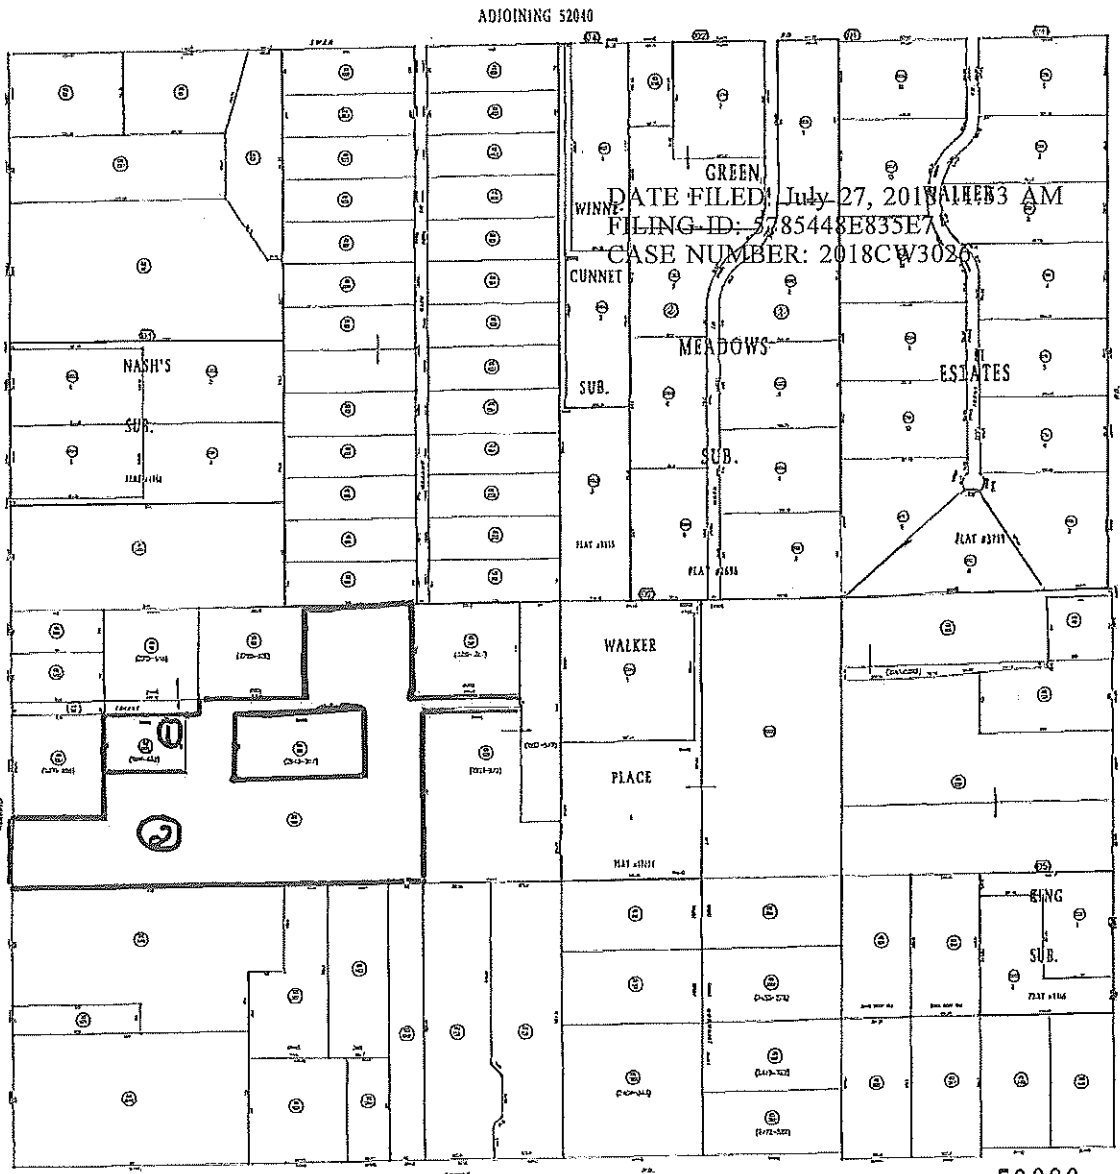

① Parcel 1  
② Parcel 2

# DIDLEAU SUBDIVISION


IN THE NORTH HALF OF THE SOUTHWEST QUARTER OF SECTION 91, TOWNSHIP 12 SOUTH, RANGE 65 WEST OF THE 6TH P.M.  
COUNTY OF EL PASO, STATE OF COLORADO

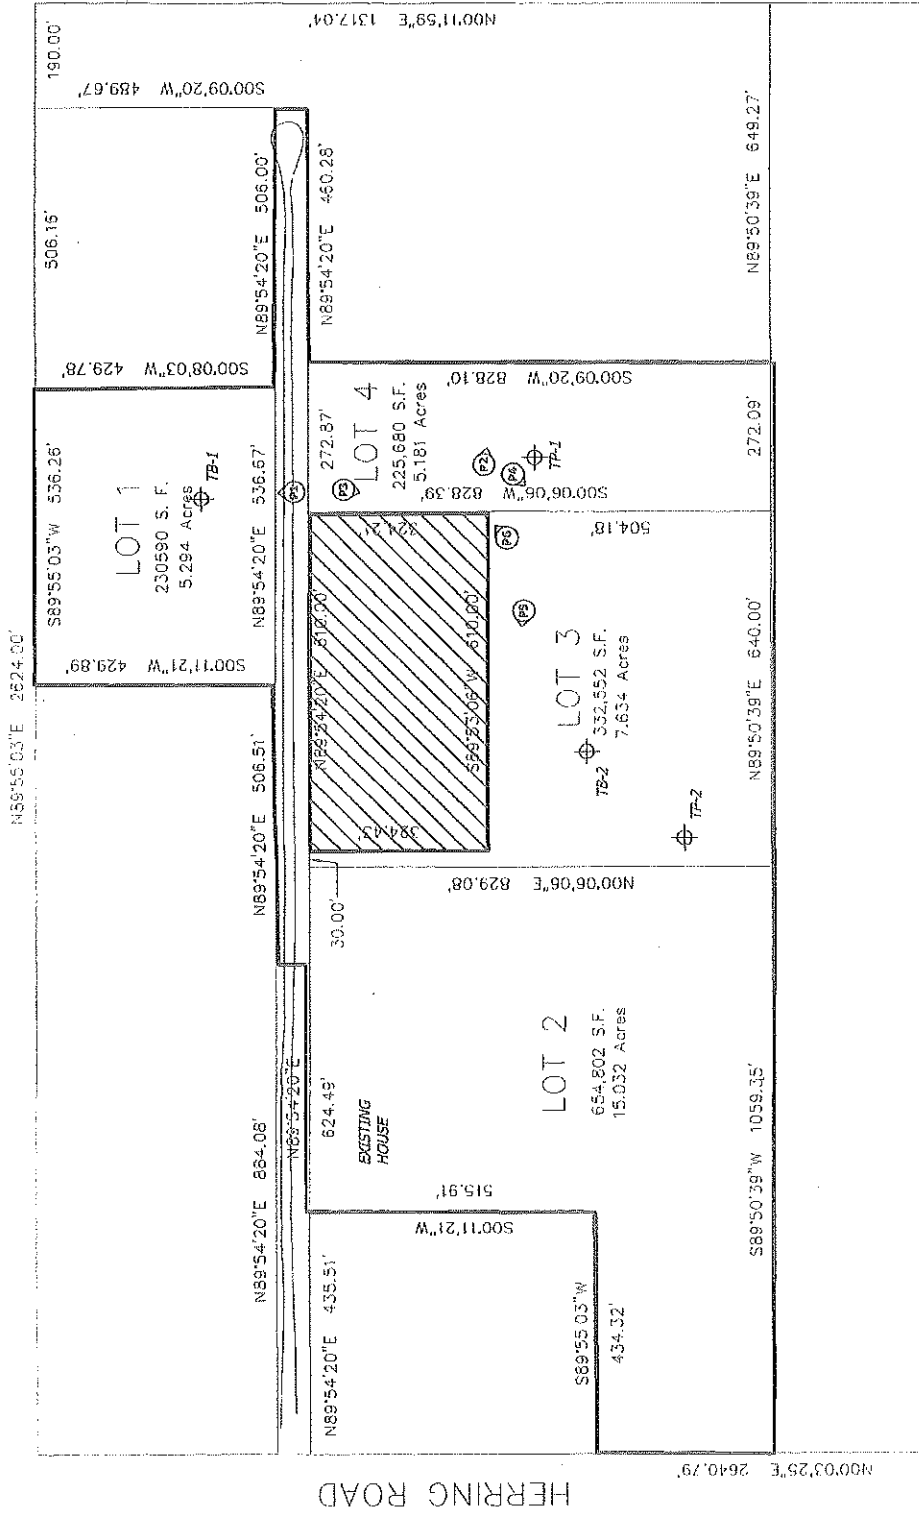

approximate lot & location and number  
approximate photograph location and number



separate printed not included in this subdivision

 

**Exhibit 2: FEMA FIRM Map**

# National Flood Hazard Layer FIRMette



39°1'19.06"N

104°40'47.75"W



## Legend

SEE FIS REPORT FOR DETAILED LEGEND AND INDEX MAP FOR FIRM PANEL LAYOUT

### SPECIAL FLOOD HAZARD AREAS

- Without Base Flood Elevation (BFE) Zone A, V, X
- With BFE or Depth Zone AE, AH, VE, AR
- Regulatory Floodway

- 0.2% Annual Chance Flood Hazard. Areas of 1% annual chance flood with average depth less than one foot or with drainage areas of less than one square mile Zone X
- Future Conditions 1% Annual Chance Flood Hazard Zone X
- Area with Reduced Flood Risk due to Levee. See Notes, Zone X
- Area with Flood Risk due to Levee Zone D

### OTHER AREAS OF FLOOD HAZARD

- NO SCREEN
- Area of Minimal Flood Hazard Zone X
- Effective LOMRs
- Area of Undetermined Flood Hazard Zone I

### OTHER AREAS

### GENERAL STRUCTURES

- Channel, Culvert, or Storm Sewer
- Levee, Dike, or Floodwall

### OTHER FEATURES

- Cross Sections with 1% Annual Chance Water Surface Elevation
- Coastal Transect
- Base Flood Elevation Line (BFE)
- Limit of Study
- Jurisdiction Boundary
- Coastal Transect Baseline
- Profile Baseline
- Hydrographic Feature

- Digital Data Available
- No Digital Data Available
- Unmapped



The pin displayed on the map is an approximate point selected by the user and does not represent an authoritative property location.

This map complies with FEMA's standards for the use of digital flood maps if it is not void as described below. The basemap shown complies with FEMA's basemap accuracy standards

The flood hazard information is derived directly from the authoritative NFHL web services provided by FEMA. This map was exported on 11/14/2019 at 3:46:08 PM and does not reflect changes or amendments subsequent to this date and time. The NFHL and effective information may change or become superseded by new data over time.

This map image is void if the one or more of the following map elements do not appear: basemap imagery, flood zone labels, legend, scale bar, map creation date, community identifiers, FIRM panel number, and FIRM effective date. Map images for unmapped and unmodernized areas cannot be used for regulatory purposes.

USGS The National Map: OrthoImagery. Data refreshed April, 2019.



104°40'10.29"W

39°0'51.11"N



**Exhibit 3: SCS Soils Map and Data**



United States  
Department of  
Agriculture

**NRCS**

Natural  
Resources  
Conservation  
Service

A product of the National  
Cooperative Soil Survey,  
a joint effort of the United  
States Department of  
Agriculture and other  
Federal agencies, State  
agencies including the  
Agricultural Experiment  
Stations, and local  
participants


# Custom Soil Resource Report for **El Paso County Area, Colorado**

**Didleau Subdivision, El Paso  
County**



November 11, 2019

# Custom Soil Resource Report Soil Map

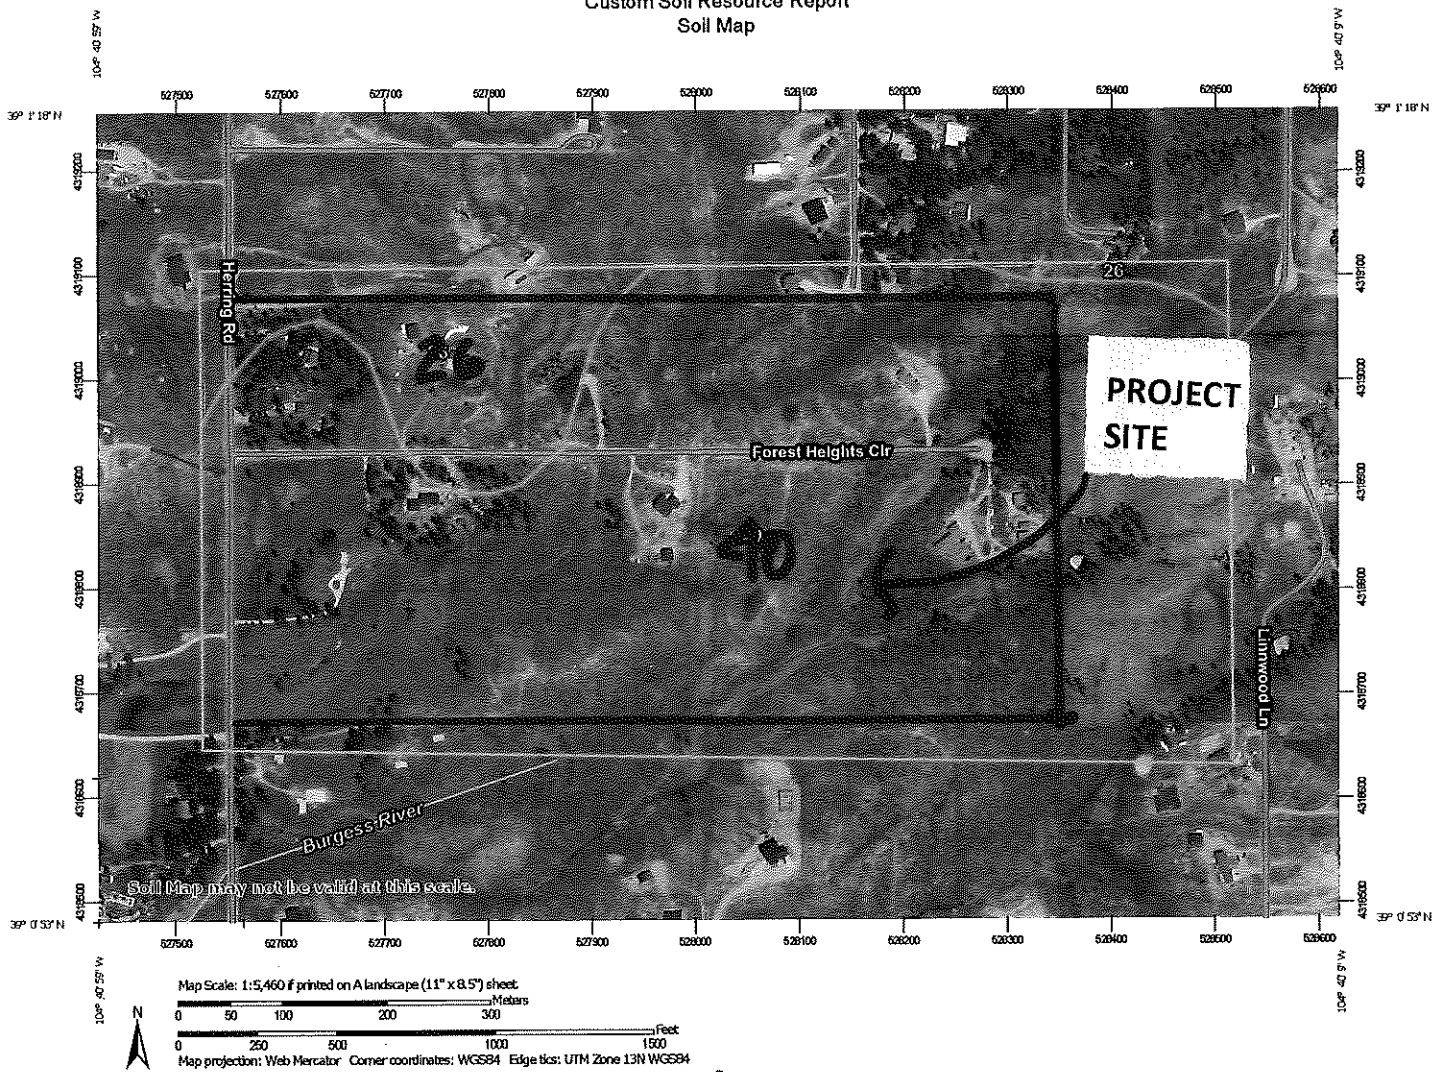

## Map Unit Legend

| Map Unit Symbol             | Map Unit Name                                     | Acres in AOI | Percent of AOI |
|-----------------------------|---------------------------------------------------|--------------|----------------|
| 26                          | Elbeth sandy loam, 8 to 15 percent slopes         | 14.5         | 12.5%          |
| 40                          | Kettle gravelly loamy sand, 3 to 8 percent slopes | 101.2        | 87.5%          |
| Totals for Area of Interest |                                                   | 115.7        | 100.0%         |

## Map Unit Descriptions

The map units delineated on the detailed soil maps in a soil survey represent the soils or miscellaneous areas in the survey area. The map unit descriptions, along with the maps, can be used to determine the composition and properties of a unit.

A map unit delineation on a soil map represents an area dominated by one or more major kinds of soil or miscellaneous areas. A map unit is identified and named according to the taxonomic classification of the dominant soils. Within a taxonomic class there are precisely defined limits for the properties of the soils. On the landscape, however, the soils are natural phenomena, and they have the characteristic variability of all natural phenomena. Thus, the range of some observed properties may extend beyond the limits defined for a taxonomic class. Areas of soils of a single taxonomic class rarely, if ever, can be mapped without including areas of other taxonomic classes. Consequently, every map unit is made up of the soils or miscellaneous areas for which it is named and some minor components that belong to taxonomic classes other than those of the major soils.

Most minor soils have properties similar to those of the dominant soil or soils in the map unit, and thus they do not affect use and management. These are called noncontrasting, or similar, components. They may or may not be mentioned in a particular map unit description. Other minor components, however, have properties and behavioral characteristics divergent enough to affect use or to require different management. These are called contrasting, or dissimilar, components. They generally are in small areas and could not be mapped separately because of the scale used. Some small areas of strongly contrasting soils or miscellaneous areas are identified by a special symbol on the maps. If included in the database for a given area, the contrasting minor components are identified in the map unit descriptions along with some characteristics of each. A few areas of minor components may not have been observed, and consequently they are not mentioned in the descriptions, especially where the pattern was so complex that it was impractical to make enough observations to identify all the soils and miscellaneous areas on the landscape.

The presence of minor components in a map unit in no way diminishes the usefulness or accuracy of the data. The objective of mapping is not to delineate pure taxonomic classes but rather to separate the landscape into landforms or landform segments that have similar use and management requirements. The delineation of such segments on the map provides sufficient information for the development of resource plans. If intensive use of small areas is planned, however,

## Custom Soil Resource Report

onsite investigation is needed to define and locate the soils and miscellaneous areas.

An identifying symbol precedes the map unit name in the map unit descriptions. Each description includes general facts about the unit and gives important soil properties and qualities.

Soils that have profiles that are almost alike make up a *soil series*. Except for differences in texture of the surface layer, all the soils of a series have major horizons that are similar in composition, thickness, and arrangement.

Soils of one series can differ in texture of the surface layer, slope, stoniness, salinity, degree of erosion, and other characteristics that affect their use. On the basis of such differences, a soil series is divided into *soil phases*. Most of the areas shown on the detailed soil maps are phases of soil series. The name of a soil phase commonly indicates a feature that affects use or management. For example, Alpha silt loam, 0 to 2 percent slopes, is a phase of the Alpha series.

Some map units are made up of two or more major soils or miscellaneous areas. These map units are complexes, associations, or undifferentiated groups.

A *complex* consists of two or more soils or miscellaneous areas in such an intricate pattern or in such small areas that they cannot be shown separately on the maps. The pattern and proportion of the soils or miscellaneous areas are somewhat similar in all areas. Alpha-Beta complex, 0 to 6 percent slopes, is an example.

An *association* is made up of two or more geographically associated soils or miscellaneous areas that are shown as one unit on the maps. Because of present or anticipated uses of the map units in the survey area, it was not considered practical or necessary to map the soils or miscellaneous areas separately. The pattern and relative proportion of the soils or miscellaneous areas are somewhat similar. Alpha-Beta association, 0 to 2 percent slopes, is an example.

An *undifferentiated group* is made up of two or more soils or miscellaneous areas that could be mapped individually but are mapped as one unit because similar interpretations can be made for use and management. The pattern and proportion of the soils or miscellaneous areas in a mapped area are not uniform. An area can be made up of only one of the major soils or miscellaneous areas, or it can be made up of all of them. Alpha and Beta soils, 0 to 2 percent slopes, is an example.

Some surveys include *miscellaneous areas*. Such areas have little or no soil material and support little or no vegetation. Rock outcrop is an example.

## El Paso County Area, Colorado

### 26—Elbeth sandy loam, 8 to 15 percent slopes

#### Map Unit Setting

*National map unit symbol:* 367y  
*Elevation:* 7,300 to 7,600 feet  
*Farmland classification:* Not prime farmland

#### Map Unit Composition

*Elbeth and similar soils:* 85 percent  
*Estimates are based on observations, descriptions, and transects of the mapunit.*

#### Description of Elbeth

##### Setting

*Landform:* Hills  
*Landform position (three-dimensional):* Side slope  
*Down-slope shape:* Linear  
*Across-slope shape:* Linear  
*Parent material:* Alluvium derived from arkose

##### Typical profile

*A - 0 to 3 inches:* sandy loam  
*E - 3 to 23 inches:* loamy sand  
*Bt - 23 to 68 inches:* sandy clay loam  
*C - 68 to 74 inches:* sandy clay loam

##### Properties and qualities

*Slope:* 8 to 15 percent  
*Depth to restrictive feature:* More than 80 inches  
*Natural drainage class:* Well drained  
*Runoff class:* Medium  
*Capacity of the most limiting layer to transmit water (Ksat):* Moderately high (0.20 to 0.60 in/hr)  
*Depth to water table:* More than 80 inches  
*Frequency of flooding:* None  
*Frequency of ponding:* None  
*Available water storage in profile:* Moderate (about 7.1 inches)

##### Interpretive groups

*Land capability classification (irrigated):* None specified  
*Land capability classification (nonirrigated):* 4e  
*Hydrologic Soil Group:* B  
*Hydric soil rating:* No

#### Minor Components

##### Other soils

*Percent of map unit:*  
*Hydric soil rating:* No

##### Pleasant

*Percent of map unit:*  
*Landform:* Depressions  
*Hydric soil rating:* Yes

## **40—Kettle gravelly loamy sand, 3 to 8 percent slopes**

### **Map Unit Setting**

*National map unit symbol:* 368g

*Elevation:* 7,000 to 7,700 feet

*Farmland classification:* Not prime farmland

### **Map Unit Composition**

*Kettle and similar soils:* 85 percent

*Estimates are based on observations, descriptions, and transects of the mapunit.*

### **Description of Kettle**

#### **Setting**

*Landform:* Hills

*Landform position (three-dimensional):* Side slope

*Down-slope shape:* Linear

*Across-slope shape:* Linear

*Parent material:* Sandy alluvium derived from arkose

#### **Typical profile**

*E - 0 to 16 inches:* gravelly loamy sand

*Bt - 16 to 40 inches:* gravelly sandy loam

*C - 40 to 60 inches:* extremely gravelly loamy sand

#### **Properties and qualities**

*Slope:* 3 to 8 percent

*Depth to restrictive feature:* More than 80 inches

*Natural drainage class:* Somewhat excessively drained

*Runoff class:* Low

*Capacity of the most limiting layer to transmit water (Ksat):* High (2.00 to 6.00 in/hr)

*Depth to water table:* More than 80 inches

*Frequency of flooding:* None

*Frequency of ponding:* None

*Available water storage in profile:* Low (about 3.4 inches)

#### **Interpretive groups**

*Land capability classification (irrigated):* None specified

*Land capability classification (nonirrigated):* 4e

*Hydrologic Soil Group:* B

*Hydric soil rating:* No

### **Minor Components**

#### **Pleasant**

*Percent of map unit:*

*Landform:* Depressions

*Hydric soil rating:* Yes

## Custom Soil Resource Report

### **Other soils**

*Percent of map unit:*

*Hydric soil rating:* No



# References

---

American Association of State Highway and Transportation Officials (AASHTO). 2004. Standard specifications for transportation materials and methods of sampling and testing. 24th edition.

American Society for Testing and Materials (ASTM). 2005. Standard classification of soils for engineering purposes. ASTM Standard D2487-00.

Cowardin, L.M., V. Carter, F.C. Golet, and E.T. LaRoe. 1979. Classification of wetlands and deep-water habitats of the United States. U.S. Fish and Wildlife Service FWS/OBS-79/31.

Federal Register. July 13, 1994. Changes in hydric soils of the United States.

Federal Register. September 18, 2002. Hydric soils of the United States.

Hurt, G.W., and L.M. Vasilas, editors. Version 6.0, 2006. Field indicators of hydric soils in the United States.

National Research Council. 1995. Wetlands: Characteristics and boundaries.

Soil Survey Division Staff. 1993. Soil survey manual. Soil Conservation Service. U.S. Department of Agriculture Handbook 18. [http://www.nrcs.usda.gov/wps/portal/nrcs/detail/national/soils/?cid=nrcs142p2\\_054262](http://www.nrcs.usda.gov/wps/portal/nrcs/detail/national/soils/?cid=nrcs142p2_054262)

Soil Survey Staff. 1999. Soil taxonomy: A basic system of soil classification for making and interpreting soil surveys. 2nd edition. Natural Resources Conservation Service, U.S. Department of Agriculture Handbook 436. [http://www.nrcs.usda.gov/wps/portal/nrcs/detail/national/soils/?cid=nrcs142p2\\_053577](http://www.nrcs.usda.gov/wps/portal/nrcs/detail/national/soils/?cid=nrcs142p2_053577)

Soil Survey Staff. 2010. Keys to soil taxonomy. 11th edition. U.S. Department of Agriculture, Natural Resources Conservation Service. [http://www.nrcs.usda.gov/wps/portal/nrcs/detail/national/soils/?cid=nrcs142p2\\_053580](http://www.nrcs.usda.gov/wps/portal/nrcs/detail/national/soils/?cid=nrcs142p2_053580)

Tiner, R.W., Jr. 1985. Wetlands of Delaware. U.S. Fish and Wildlife Service and Delaware Department of Natural Resources and Environmental Control, Wetlands Section.

United States Army Corps of Engineers, Environmental Laboratory. 1987. Corps of Engineers wetlands delineation manual. Waterways Experiment Station Technical Report Y-87-1.

United States Department of Agriculture, Natural Resources Conservation Service. National forestry manual. [http://www.nrcs.usda.gov/wps/portal/nrcs/detail/soils/home/?cid=nrcs142p2\\_053374](http://www.nrcs.usda.gov/wps/portal/nrcs/detail/soils/home/?cid=nrcs142p2_053374)

United States Department of Agriculture, Natural Resources Conservation Service. National range and pasture handbook. <http://www.nrcs.usda.gov/wps/portal/nrcs/detail/national/landuse/rangepasture/?cid=stelpdb1043084>

## Custom Soil Resource Report

United States Department of Agriculture, Natural Resources Conservation Service. National soil survey handbook, title 430-VI. [http://www.nrcs.usda.gov/wps/portal/nrcs/detail/soils/scientists/?cid=nrcs142p2\\_054242](http://www.nrcs.usda.gov/wps/portal/nrcs/detail/soils/scientists/?cid=nrcs142p2_054242)

United States Department of Agriculture, Natural Resources Conservation Service. 2006. Land resource regions and major land resource areas of the United States, the Caribbean, and the Pacific Basin. U.S. Department of Agriculture Handbook 296. [http://www.nrcs.usda.gov/wps/portal/nrcs/detail/national/soils/?cid=nrcs142p2\\_053624](http://www.nrcs.usda.gov/wps/portal/nrcs/detail/national/soils/?cid=nrcs142p2_053624)

United States Department of Agriculture, Soil Conservation Service. 1961. Land capability classification. U.S. Department of Agriculture Handbook 210. [http://www.nrcs.usda.gov/Internet/FSE\\_DOCUMENTS/nrcs142p2\\_052290.pdf](http://www.nrcs.usda.gov/Internet/FSE_DOCUMENTS/nrcs142p2_052290.pdf)


#### **Exhibit 4: Charts and Tables**

- **IDF Curves**
- **Runoff Coefficients**
- **Time of Concentration Formulas**
- **Manning's "n" Coefficients**
- **Table 3.1 Typical Values of Percent Imperviousness**
- **Typical County Road Cross Section**
- **Culvert Standard Detail**

#### **Exhibit 4: Charts and Tables**

- **IDF Curves**
- **Runoff Coefficients**
- **Time of Concentration Formulas**
- **Manning's "n" Coefficients**
- **Table 3.1 Typical Values of Percent Imperviousness**
- **Typical County Road Cross Section**
- **Culvert Standard Detail**

Figure 6-5. Colorado Springs Rainfall Intensity Duration Frequency

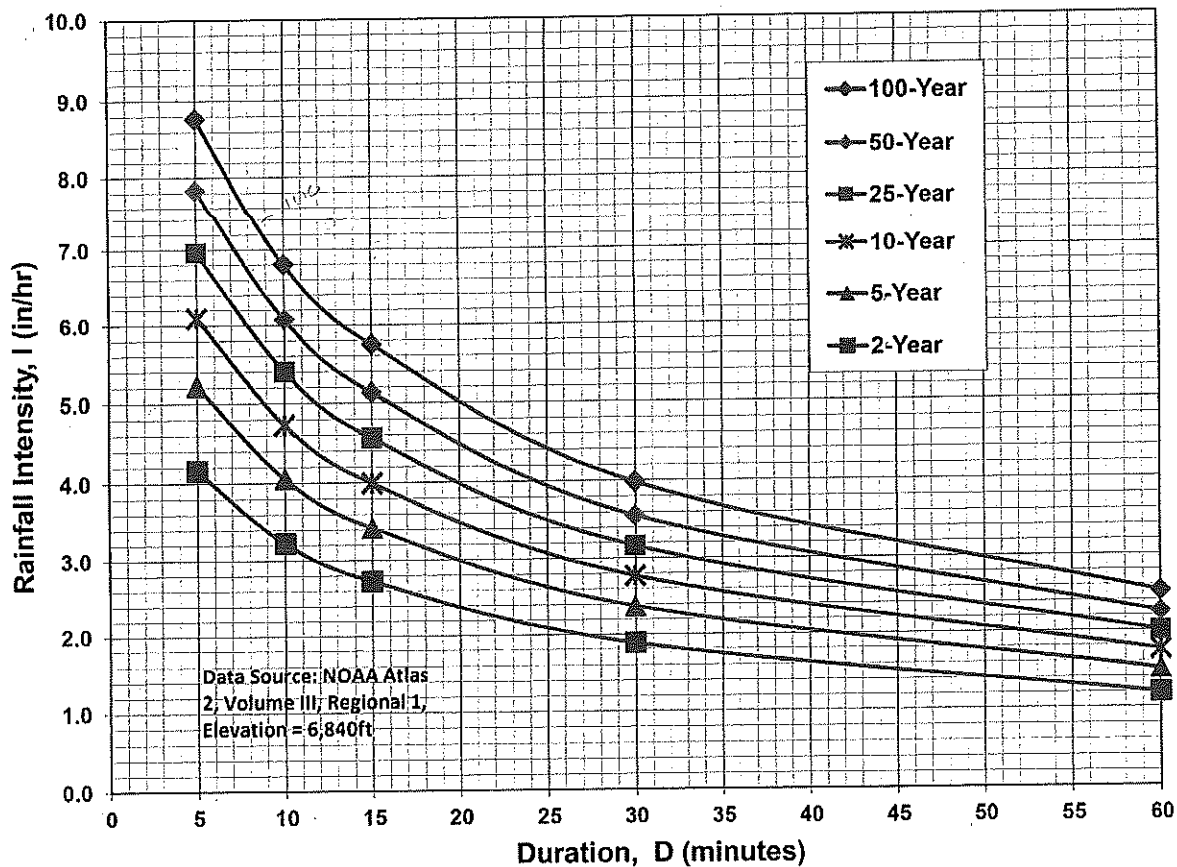

## IDF Equations

$$I_{100} = -2.52 \ln(D) + 12.735$$

$$I_{50} = -2.25 \ln(D) + 11.375$$

$$I_{25} = -2.00 \ln(D) + 10.111$$

$$I_{10} = -1.75 \ln(D) + 8.847$$

$$I_5 = -1.50 \ln(D) + 7.583$$

$$I_2 = -1.19 \ln(D) + 6.035$$

Note: Values calculated by equations may not precisely duplicate values read from figure.

**Table 6-6. Runoff Coefficients for Rational Method**  
(Source: UDFCD 2001)

| Land Use or Surface Characteristics                  | Percent Impervious | Runoff Coefficients |         |         |         |         |         |         |         |         |         |          |         |
|------------------------------------------------------|--------------------|---------------------|---------|---------|---------|---------|---------|---------|---------|---------|---------|----------|---------|
|                                                      |                    | 2-year              |         | 5-year  |         | 10-year |         | 25-year |         | 50-year |         | 100-year |         |
|                                                      |                    | HSG A&B             | HSG C&D | HSG A&B | HSG C&D | HSG A&B | HSG C&D | HSG A&B | HSG C&D | HSG A&B | HSG C&D | HSG A&B  | HSG C&D |
| <b>Business</b>                                      |                    |                     |         |         |         |         |         |         |         |         |         |          |         |
| Commercial Areas                                     | 95                 | 0.79                | 0.80    | 0.81    | 0.82    | 0.83    | 0.84    | 0.85    | 0.87    | 0.87    | 0.88    | 0.88     | 0.89    |
| Neighborhood Areas                                   | 70                 | 0.45                | 0.49    | 0.49    | 0.53    | 0.53    | 0.57    | 0.58    | 0.62    | 0.60    | 0.65    | 0.62     | 0.68    |
| <b>Residential</b>                                   |                    |                     |         |         |         |         |         |         |         |         |         |          |         |
| 1/8 Acre or less                                     | 65                 | 0.41                | 0.45    | 0.45    | 0.49    | 0.49    | 0.54    | 0.54    | 0.59    | 0.57    | 0.62    | 0.59     | 0.65    |
| 1/4 Acre                                             | 40                 | 0.23                | 0.28    | 0.30    | 0.35    | 0.36    | 0.42    | 0.42    | 0.50    | 0.46    | 0.54    | 0.50     | 0.58    |
| 1/3 Acre                                             | 30                 | 0.18                | 0.22    | 0.25    | 0.30    | 0.32    | 0.38    | 0.39    | 0.47    | 0.43    | 0.52    | 0.47     | 0.57    |
| 1/2 Acre                                             | 25                 | 0.15                | 0.20    | 0.22    | 0.28    | 0.30    | 0.36    | 0.37    | 0.46    | 0.41    | 0.51    | 0.46     | 0.56    |
| 1 Acre                                               | 20                 | 0.12                | 0.17    | 0.20    | 0.26    | 0.27    | 0.34    | 0.35    | 0.44    | 0.40    | 0.50    | 0.44     | 0.55    |
| <b>Industrial</b>                                    |                    |                     |         |         |         |         |         |         |         |         |         |          |         |
| Light Areas                                          | 80                 | 0.57                | 0.60    | 0.59    | 0.63    | 0.63    | 0.66    | 0.66    | 0.70    | 0.68    | 0.72    | 0.70     | 0.74    |
| Heavy Areas                                          | 90                 | 0.71                | 0.73    | 0.73    | 0.75    | 0.75    | 0.77    | 0.78    | 0.80    | 0.80    | 0.82    | 0.81     | 0.83    |
| <b>Parks and Cemeteries</b>                          | 7                  | 0.05                | 0.09    | 0.12    | 0.19    | 0.20    | 0.29    | 0.30    | 0.40    | 0.34    | 0.46    | 0.39     | 0.52    |
| Playgrounds                                          | 13                 | 0.07                | 0.13    | 0.16    | 0.23    | 0.24    | 0.31    | 0.32    | 0.42    | 0.37    | 0.48    | 0.41     | 0.54    |
| Railroad Yard Areas                                  | 40                 | 0.23                | 0.28    | 0.30    | 0.35    | 0.36    | 0.42    | 0.42    | 0.50    | 0.46    | 0.54    | 0.50     | 0.58    |
| <b>Undeveloped Areas</b>                             |                    |                     |         |         |         |         |         |         |         |         |         |          |         |
| Historic Flow Analysis--<br>Greenbelts, Agriculture  | 2                  | 0.03                | 0.05    | 0.09    | 0.16    | 0.17    | 0.26    | 0.26    | 0.38    | 0.31    | 0.45    | 0.36     | 0.51    |
| Pasture/Meadow                                       | 0                  | 0.02                | 0.04    | 0.08    | 0.15    | 0.15    | 0.25    | 0.25    | 0.37    | 0.30    | 0.44    | 0.35     | 0.50    |
| Forest                                               | 0                  | 0.02                | 0.04    | 0.08    | 0.15    | 0.15    | 0.25    | 0.25    | 0.37    | 0.30    | 0.44    | 0.35     | 0.50    |
| Exposed Rock                                         | 100                | 0.89                | 0.89    | 0.90    | 0.90    | 0.92    | 0.92    | 0.94    | 0.94    | 0.95    | 0.95    | 0.96     | 0.96    |
| Offsite Flow Analysis (when<br>landuse is undefined) | 45                 | 0.26                | 0.31    | 0.32    | 0.37    | 0.38    | 0.44    | 0.44    | 0.51    | 0.48    | 0.55    | 0.51     | 0.59    |
| <b>Streets</b>                                       |                    |                     |         |         |         |         |         |         |         |         |         |          |         |
| Paved                                                | 100                | 0.89                | 0.89    | 0.90    | 0.90    | 0.92    | 0.92    | 0.94    | 0.94    | 0.95    | 0.95    | 0.96     | 0.96    |
| Gravel                                               | 80                 | 0.57                | 0.60    | 0.59    | 0.63    | 0.63    | 0.66    | 0.66    | 0.70    | 0.68    | 0.72    | 0.70     | 0.74    |
| <b>Drive and Walks</b>                               | 100                | 0.89                | 0.89    | 0.90    | 0.90    | 0.92    | 0.92    | 0.94    | 0.94    | 0.95    | 0.95    | 0.96     | 0.96    |
| Roofs                                                | 90                 | 0.71                | 0.73    | 0.73    | 0.75    | 0.75    | 0.77    | 0.78    | 0.80    | 0.80    | 0.82    | 0.81     | 0.83    |
| Lawns                                                | 0                  | 0.02                | 0.04    | 0.08    | 0.15    | 0.15    | 0.25    | 0.25    | 0.37    | 0.30    | 0.44    | 0.35     | 0.50    |

### 3.2 Time of Concentration

One of the basic assumptions underlying the Rational Method is that runoff is a function of the average rainfall rate during the time required for water to flow from the hydraulically most remote part of the drainage area under consideration to the design point. However, in practice, the time of concentration can be an empirical value that results in reasonable and acceptable peak flow calculations.

For urban areas, the time of concentration ( $t_c$ ) consists of an initial time or overland flow time ( $t_i$ ) plus the travel time ( $t_t$ ) in the storm sewer, paved gutter, roadside drainage ditch, or drainage channel. For non-urban areas, the time of concentration consists of an overland flow time ( $t_i$ ) plus the time of travel in a concentrated form, such as a swale or drainageway. The travel portion ( $t_t$ ) of the time of concentration can be estimated from the hydraulic properties of the storm sewer, gutter, swale, ditch, or drainageway. Initial time, on the other hand, will vary with surface slope, depression storage, surface cover, antecedent rainfall, and infiltration capacity of the soil, as well as distance of surface flow. The time of concentration is represented by Equation 6-7 for both urban and non-urban areas.

**Table 6-7. Conveyance Coefficient,  $C_v$** 

| Type of Land Surface                 | $C_v$ |
|--------------------------------------|-------|
| Heavy meadow                         | 2.5   |
| Tillage/field                        | 5     |
| Riprap (not buried)*                 | 6.5   |
| Short pasture and lawns              | 7     |
| Nearly bare ground                   | 10    |
| Grassed waterway                     | 15    |
| Paved areas and shallow paved swales | 20    |

\* For buried riprap, select  $C_v$  value based on type of vegetative cover.

The travel time is calculated by dividing the flow distance (in feet) by the velocity calculated using Equation 6-9 and converting units to minutes.

The time of concentration ( $t_c$ ) is then the sum of the overland flow time ( $t_i$ ) and the travel time ( $t_t$ ) per Equation 6-7.

### 3.2.3 First Design Point Time of Concentration in Urban Catchments

Using this procedure, the time of concentration at the first design point (typically the first inlet in the system) in an urbanized catchment should not exceed the time of concentration calculated using Equation 6-10. The first design point is defined as the point where runoff first enters the storm sewer system.

$$t_c = \frac{L}{180} + 10 \quad (\text{Eq. 6-10})$$

Where:

$t_c$  = maximum time of concentration at the first design point in an urban watershed (min)

$L$  = waterway length (ft)

Equation 6-10 was developed using the rainfall-runoff data collected in the Denver region and, in essence, represents regional "calibration" of the Rational Method. Normally, Equation 6-10 will result in a lesser time of concentration at the first design point and will govern in an urbanized watershed. For subsequent design points, the time of concentration is calculated by accumulating the travel times in downstream drainageway reaches.

### 3.2.4 Minimum Time of Concentration

If the calculations result in a  $t_c$  of less than 10 minutes for undeveloped conditions, it is recommended that a minimum value of 10 minutes be used. The minimum  $t_c$  for urbanized areas is 5 minutes.

### 3.2.5 Post-Development Time of Concentration

As Equation 6-8 indicates, the time of concentration is a function of the 5-year runoff coefficient for a drainage basin. Typically, higher levels of imperviousness (higher 5-year runoff coefficients) correspond to shorter times of concentration, and lower levels of imperviousness correspond to longer times of

$$t_c = t_i + t_t \quad (\text{Eq. 6-7})$$

Where:

$t_c$  = time of concentration (min)

$t_i$  = overland (initial) flow time (min)

$t_t$  = travel time in the ditch, channel, gutter, storm sewer, etc. (min)

### 3.2.1 Overland (Initial) Flow Time

The overland flow time,  $t_i$ , may be calculated using Equation 6-8.

$$t_i = \frac{0.395(1.1 - C_s)\sqrt{L}}{S^{0.33}} \quad (\text{Eq. 6-8})$$

Where:

$t_i$  = overland (initial) flow time (min)

$C_s$  = runoff coefficient for 5-year frequency (see Table 6-6)

$L$  = length of overland flow (300 ft maximum for non-urban land uses, 100 ft maximum for urban land uses)

$S$  = average basin slope (ft/ft)

Note that in some urban watersheds, the overland flow time may be very small because flows quickly concentrate and channelize.

### 3.2.2 Travel Time

For catchments with overland and channelized flow, the time of concentration needs to be considered in combination with the travel time,  $t_t$ , which is calculated using the hydraulic properties of the swale, ditch, or channel. For preliminary work, the overland travel time,  $t_t$ , can be estimated with the help of Figure 6-25 or Equation 6-9 (Guo 1999).

$$V = C_v S_w^{0.5} \quad (\text{Eq. 6-9})$$

Where:

$V$  = velocity (ft/s)



$C_v$  = conveyance coefficient (from Table 6-7)

$S_w$  = watercourse slope (ft/ft)




**Exhibit 5: Kettle Creek Drainage Basin Planning Study Exhibits**

- **Regional Sub Basins Map**
- **Drainage Basin Fees Schedule**

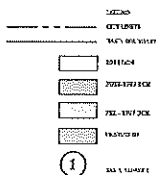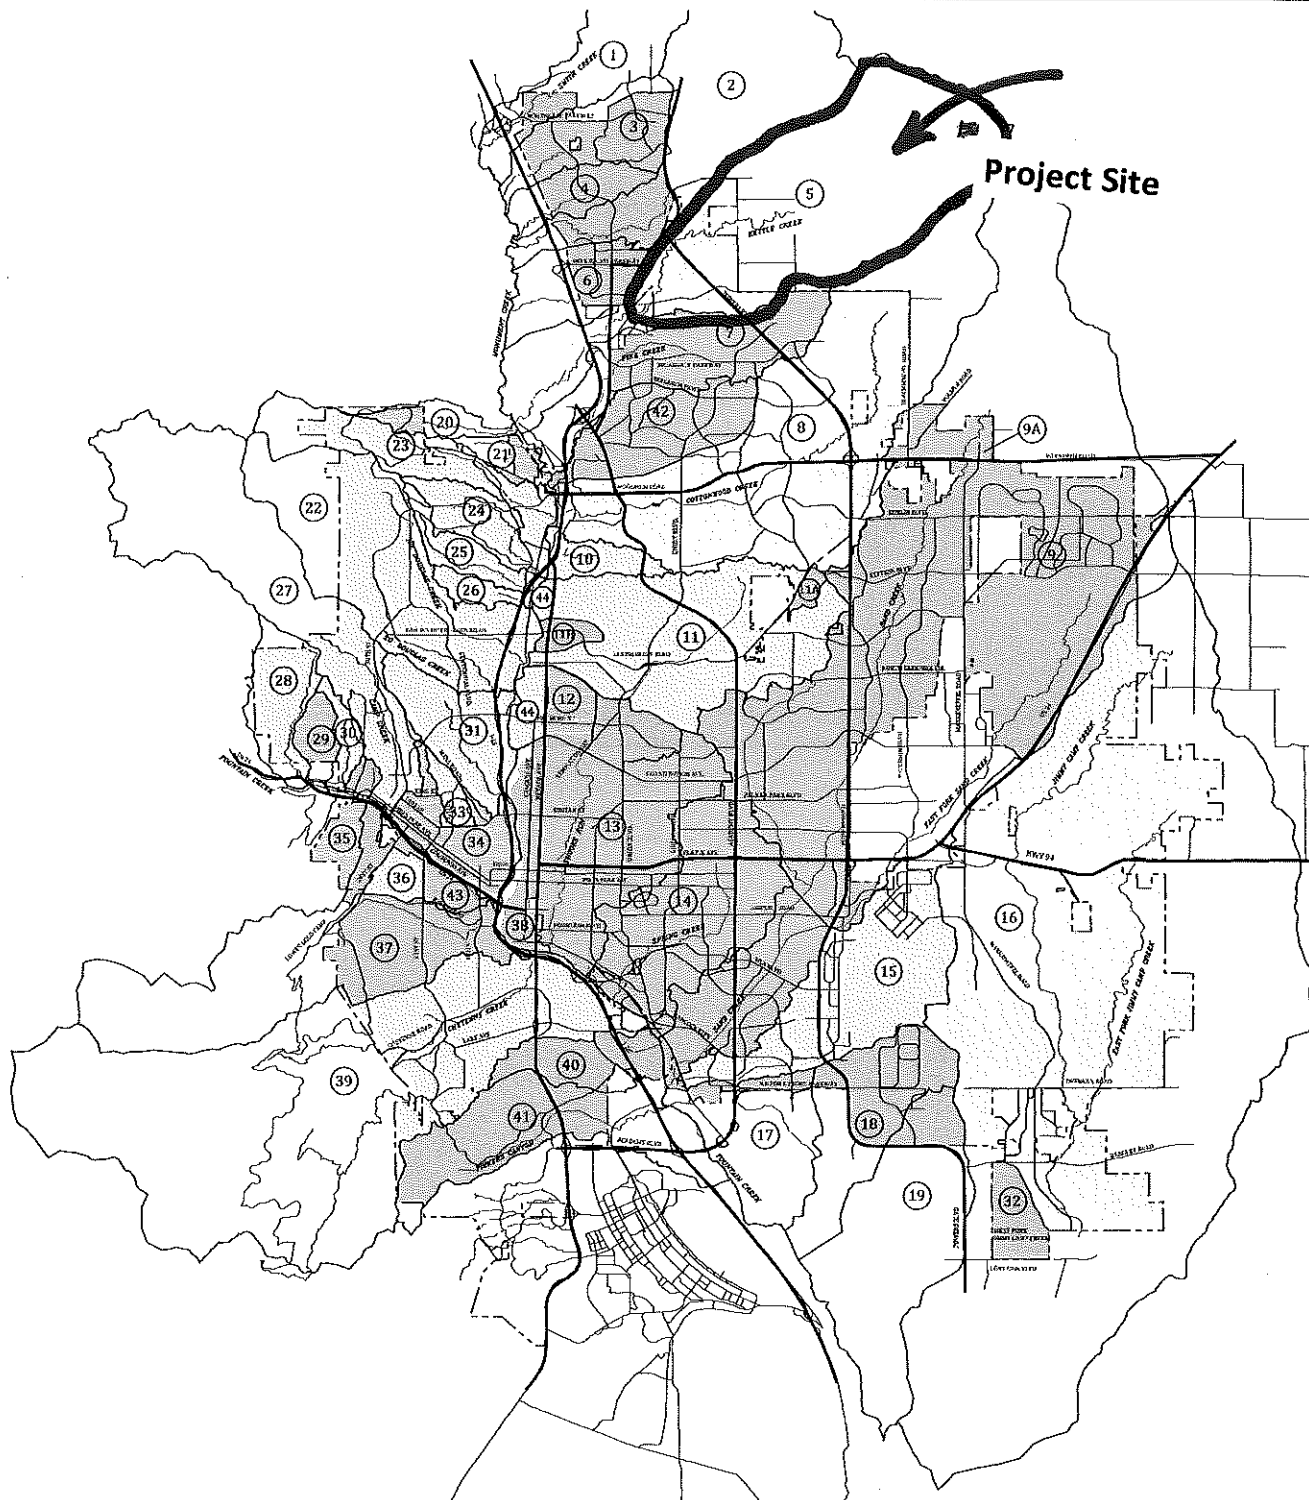

| NUMBER | NAME        |
|--------|-------------|
| 1      | 1ST AVENUE  |
| 2      | 2ND AVENUE  |
| 3      | 3RD AVENUE  |
| 4      | 4TH AVENUE  |
| 5      | 5TH AVENUE  |
| 6      | 6TH AVENUE  |
| 7      | 7TH AVENUE  |
| 8      | 8TH AVENUE  |
| 9      | 9TH AVENUE  |
| 10     | 10TH AVENUE |
| 11     | 11TH AVENUE |
| 12     | 12TH AVENUE |
| 13     | 13TH AVENUE |
| 14     | 14TH AVENUE |
| 15     | 15TH AVENUE |
| 16     | 16TH AVENUE |
| 17     | 17TH AVENUE |
| 18     | 18TH AVENUE |
| 19     | 19TH AVENUE |
| 20     | 20TH AVENUE |
| 21     | 21ST AVENUE |
| 22     | 22ND AVENUE |
| 23     | 23RD AVENUE |
| 24     | 24TH AVENUE |
| 25     | 25TH AVENUE |
| 26     | 26TH AVENUE |
| 27     | 27TH AVENUE |
| 28     | 28TH AVENUE |
| 29     | 29TH AVENUE |
| 30     | 30TH AVENUE |
| 31     | 31ST AVENUE |
| 32     | 32ND AVENUE |
| 33     | 33RD AVENUE |
| 34     | 34TH AVENUE |
| 35     | 35TH AVENUE |
| 36     | 36TH AVENUE |
| 37     | 37TH AVENUE |
| 38     | 38TH AVENUE |
| 39     | 39TH AVENUE |
| 40     | 40TH AVENUE |
| 41     | 41ST AVENUE |
| 42     | 42ND AVENUE |

| NUMBER | NAME        |
|--------|-------------|
| 1      | 1ST AVENUE  |
| 2      | 2ND AVENUE  |
| 3      | 3RD AVENUE  |
| 4      | 4TH AVENUE  |
| 5      | 5TH AVENUE  |
| 6      | 6TH AVENUE  |
| 7      | 7TH AVENUE  |
| 8      | 8TH AVENUE  |
| 9      | 9TH AVENUE  |
| 10     | 10TH AVENUE |
| 11     | 11TH AVENUE |
| 12     | 12TH AVENUE |
| 13     | 13TH AVENUE |
| 14     | 14TH AVENUE |
| 15     | 15TH AVENUE |
| 16     | 16TH AVENUE |
| 17     | 17TH AVENUE |
| 18     | 18TH AVENUE |
| 19     | 19TH AVENUE |
| 20     | 20TH AVENUE |
| 21     | 21ST AVENUE |
| 22     | 22ND AVENUE |
| 23     | 23RD AVENUE |
| 24     | 24TH AVENUE |
| 25     | 25TH AVENUE |
| 26     | 26TH AVENUE |
| 27     | 27TH AVENUE |
| 28     | 28TH AVENUE |
| 29     | 29TH AVENUE |
| 30     | 30TH AVENUE |
| 31     | 31ST AVENUE |
| 32     | 32ND AVENUE |
| 33     | 33RD AVENUE |
| 34     | 34TH AVENUE |
| 35     | 35TH AVENUE |
| 36     | 36TH AVENUE |
| 37     | 37TH AVENUE |
| 38     | 38TH AVENUE |
| 39     | 39TH AVENUE |
| 40     | 40TH AVENUE |
| 41     | 41ST AVENUE |
| 42     | 42ND AVENUE |

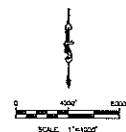

## DRAINAGE BASIN PLANNING STUDY INVENTORY

CITY OF COLORADO SPRINGS, COLORADO

**Kiowa**  
Engineering Corporation

1604 South 21st Street  
Colorado Springs, Colorado 80904  
(719) 533-7342

Project No. 1702  
Date: 2/12/97  
Scale: 1"=100'  
Drawn: JAK  
Check: KAP  
Reviewed:

# LEGEND




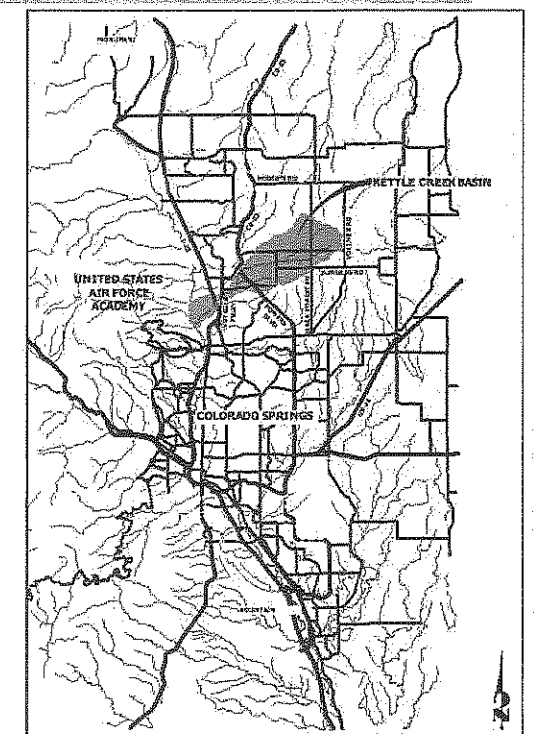


FIGURE 3-9 CURVE NUMBER  
MAP (FUTURE)  
KETTLE CREEK DBPS  
JOB NO. 25100.00  
MAY 2015

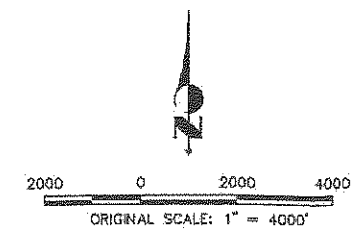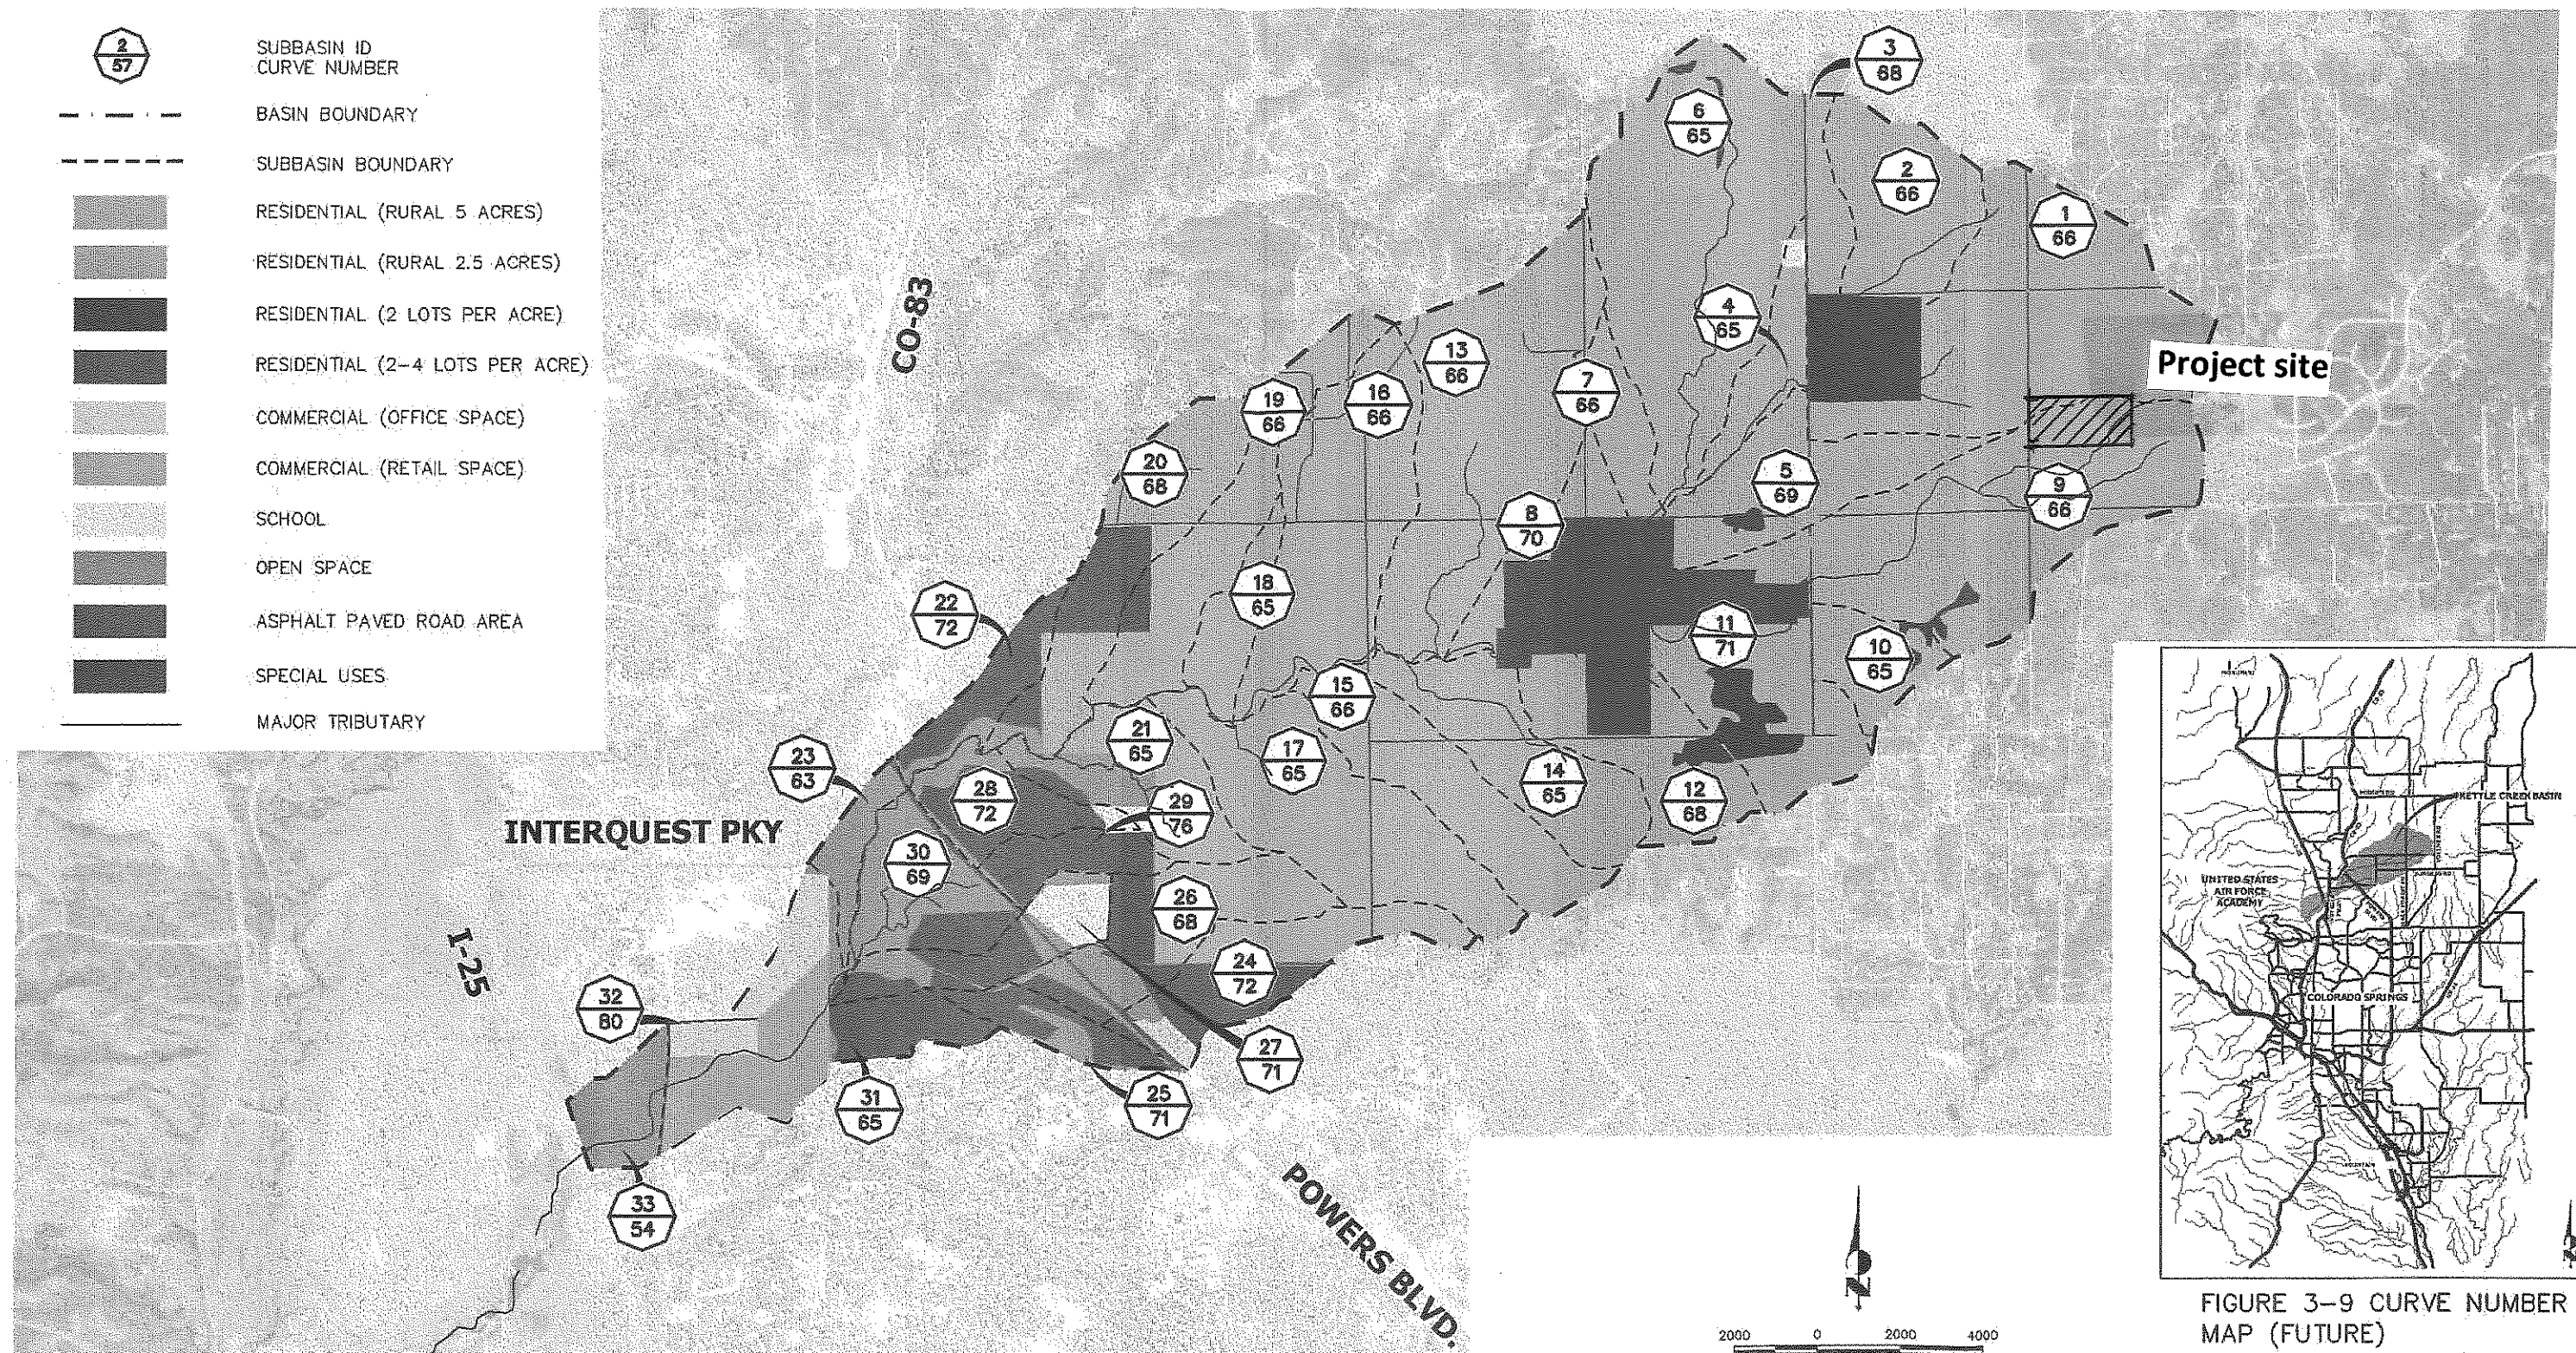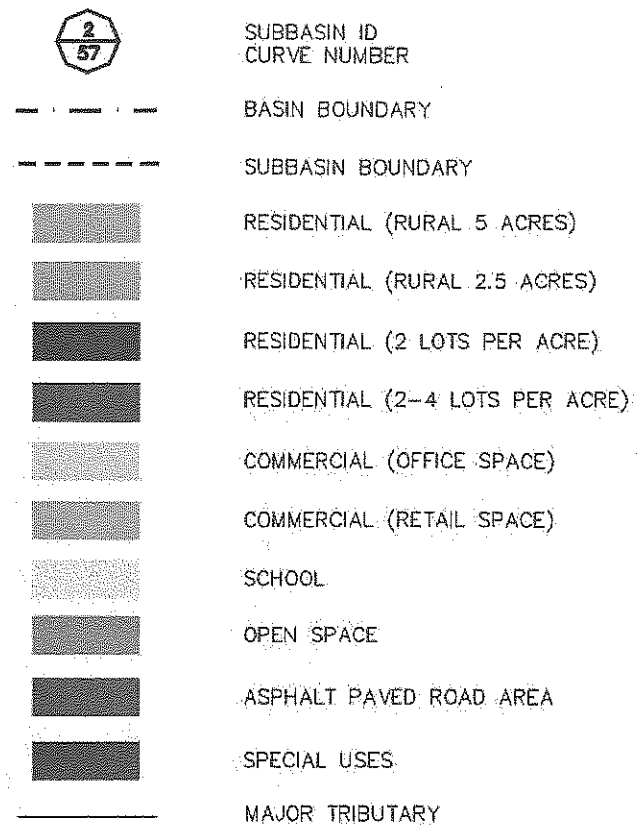

# LEGEND



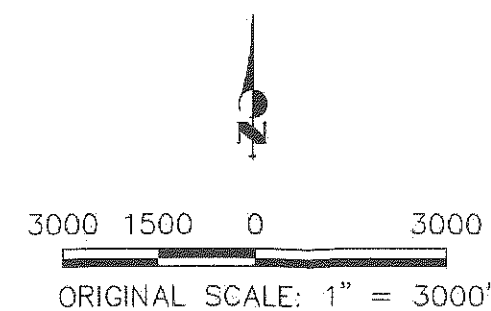


FIGURE 3-12 HYDROLOGY  
 MAP (HISTORIC)  
 KETTLE CREEK DBPS  
 JOB NO. 25100.00  
 MAY 2015

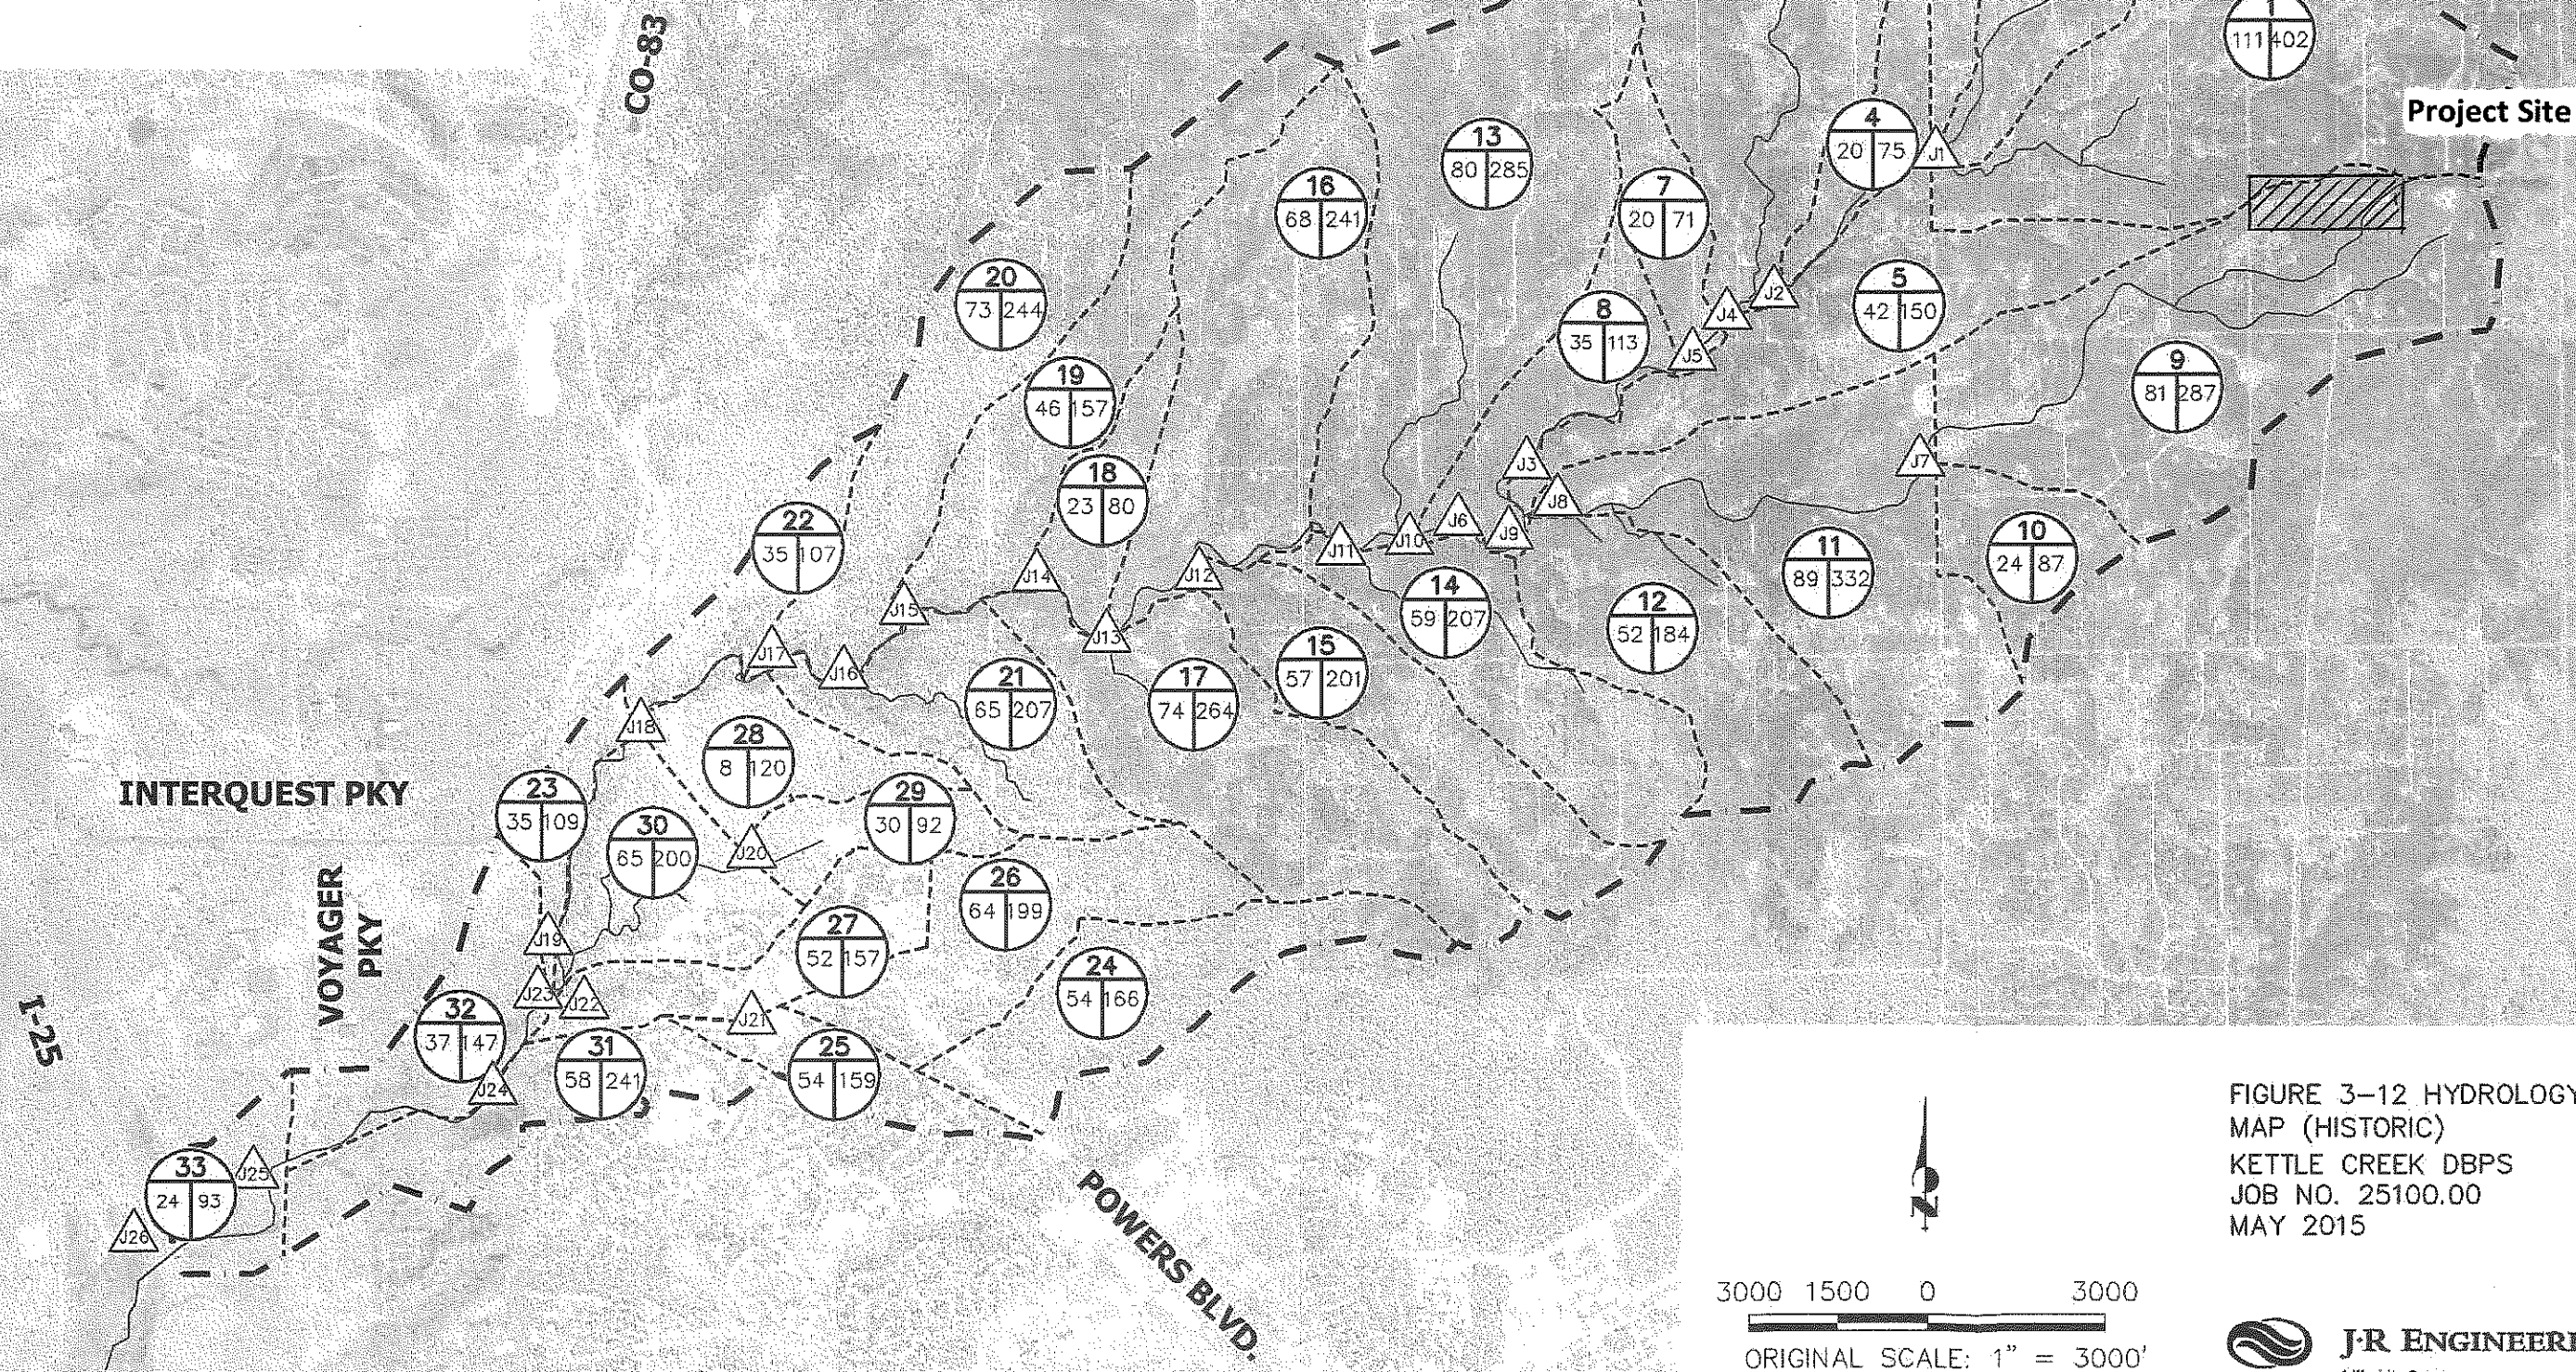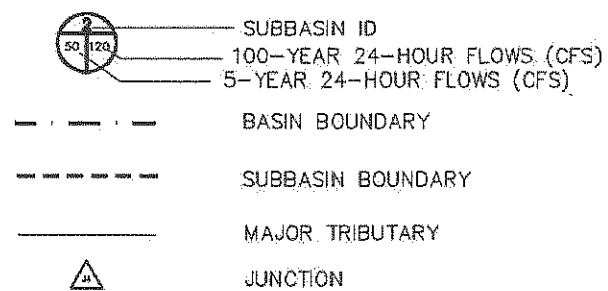

# LEGEND

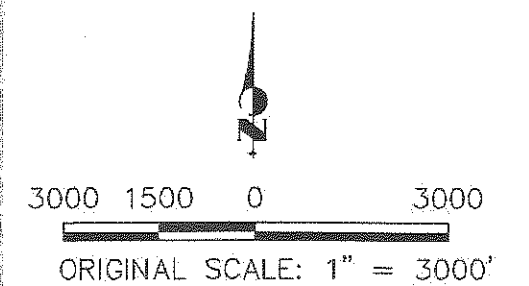
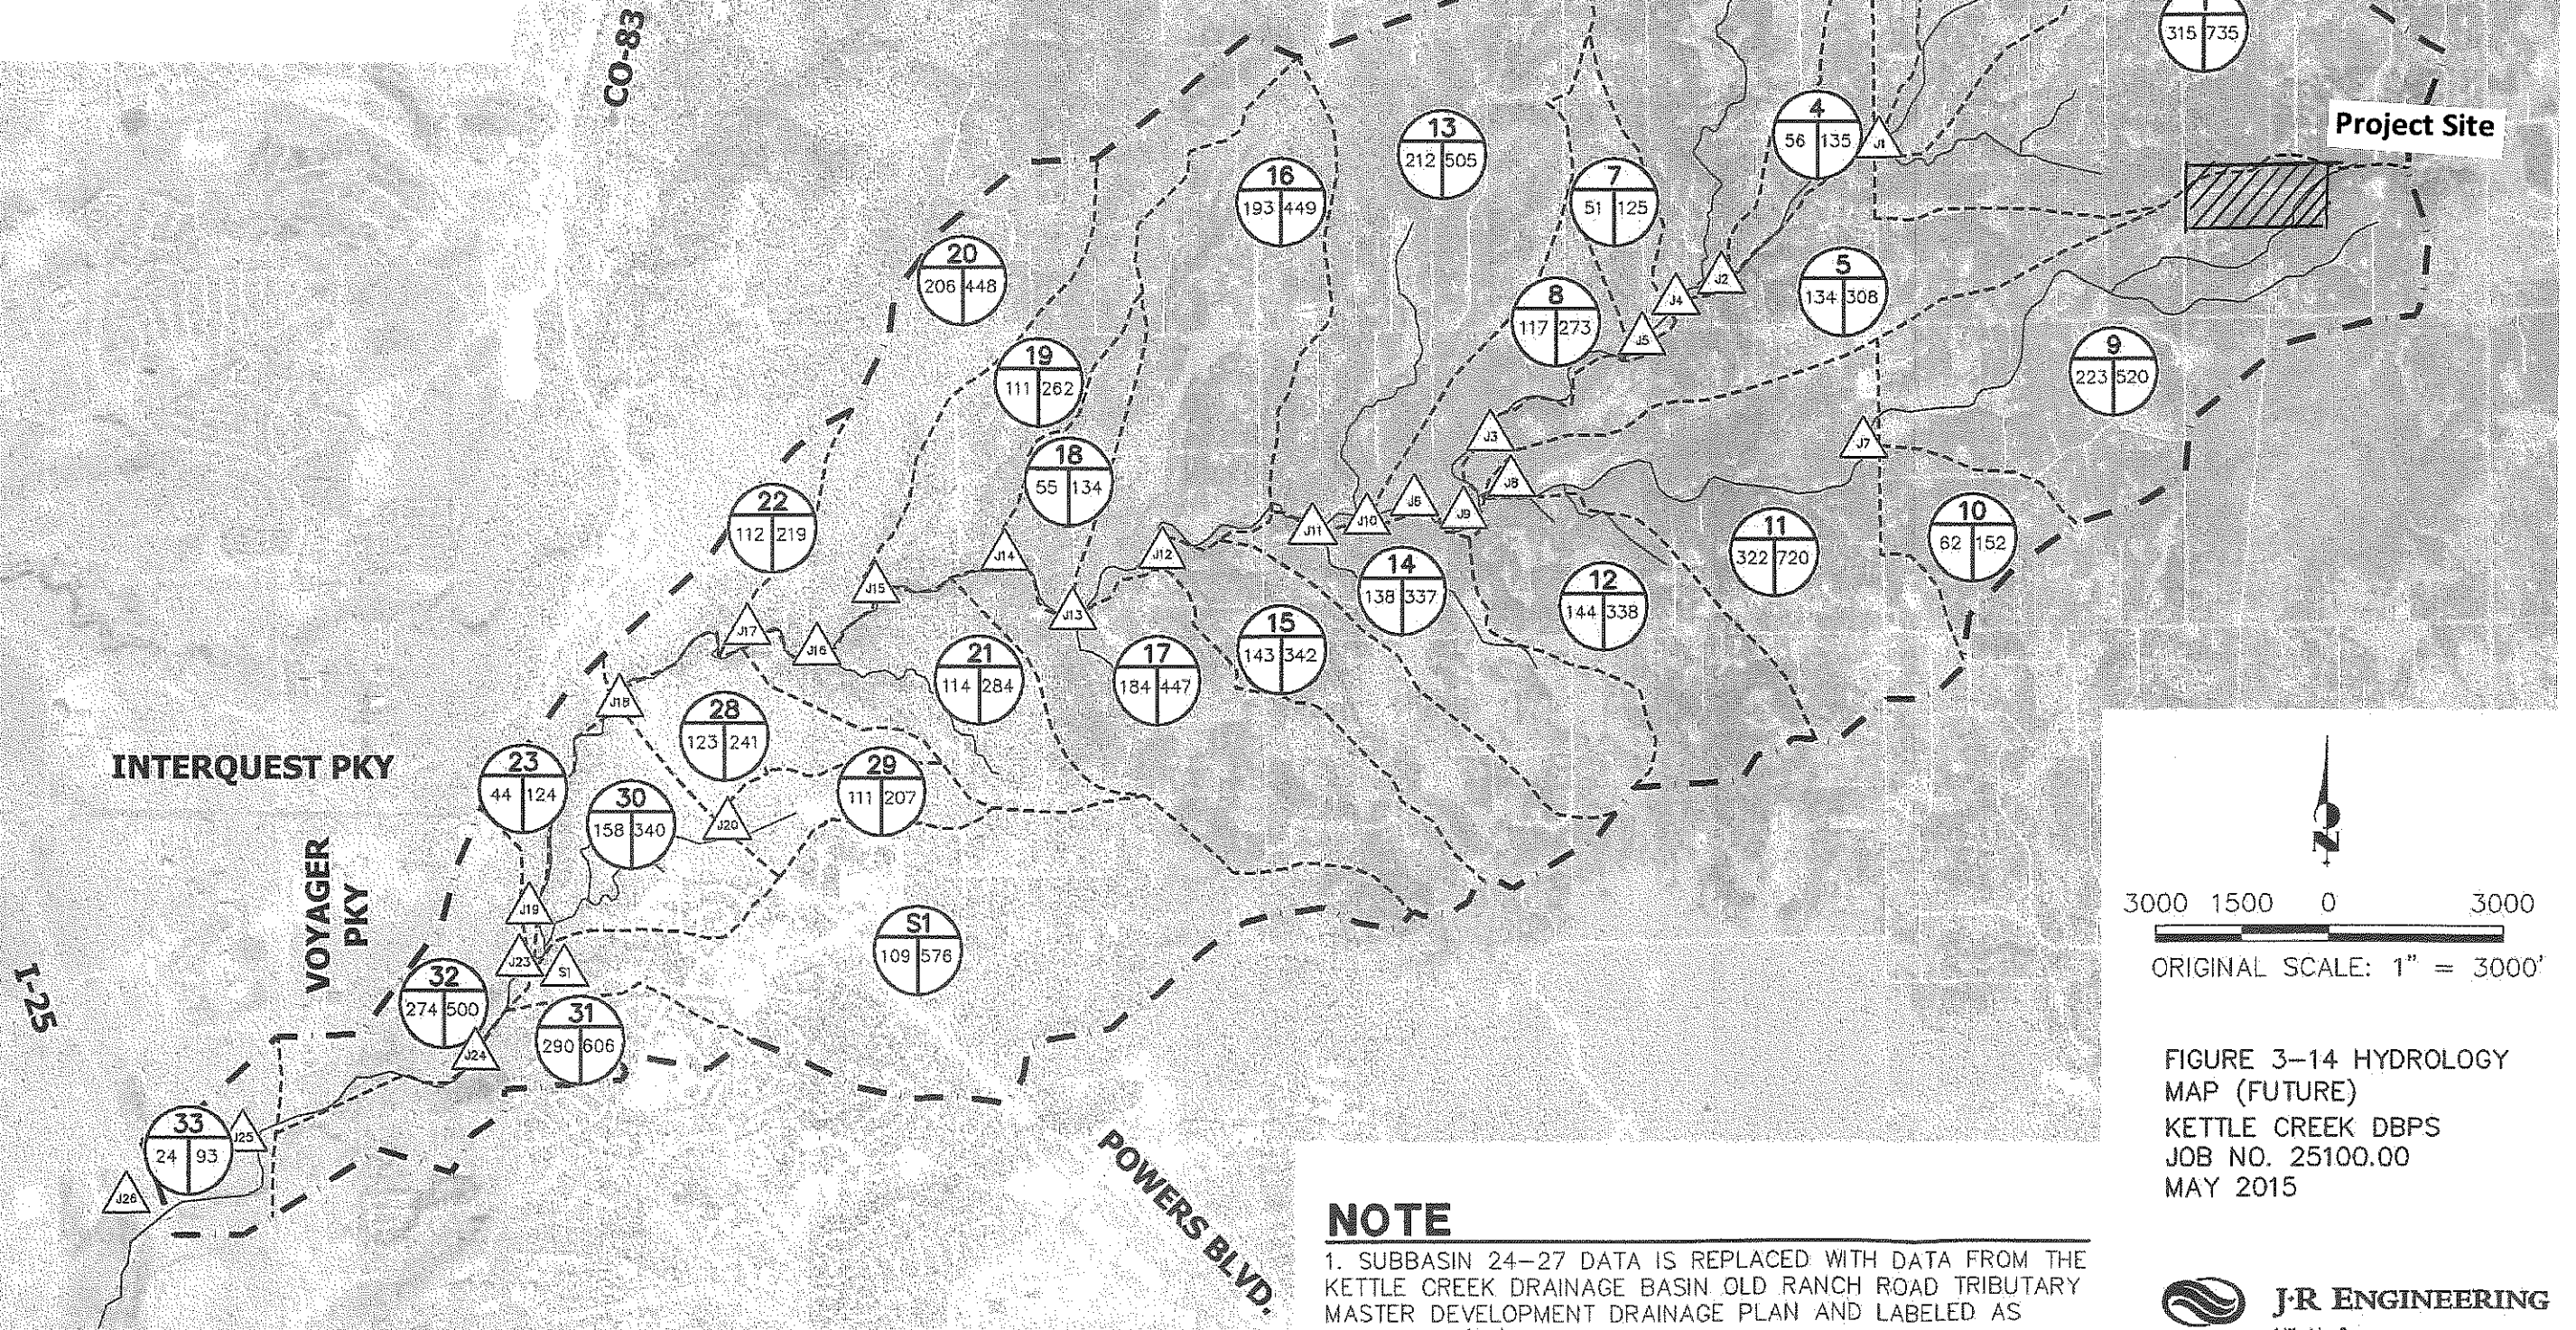
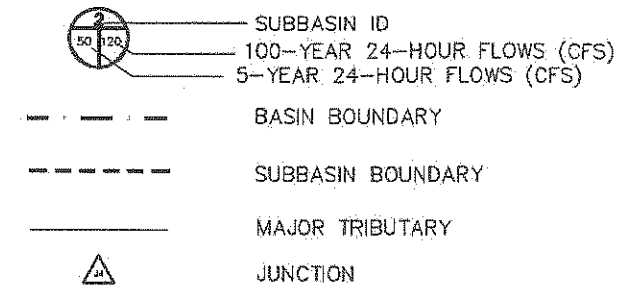


FIGURE 3-14 HYDROLOGY  
 MAP (FUTURE)  
 KETTLE CREEK DBPS  
 JOB NO. 25100.00  
 MAY 2015

## NOTE

1. SUBBASIN 24-27 DATA IS REPLACED WITH DATA FROM THE KETTLE CREEK DRAINAGE BASIN OLD RANCH ROAD TRIBUTARY MASTER DEVELOPMENT DRAINAGE PLAN AND LABELED AS SOURCE-1 (S1).

# El Paso County Drainage Basin Fees

Resolution No. 19-441

| Basin Number                                              | Receiving Waters | Year Studied | Drainage Basin Name            | 2020 Drainage Fee<br>(per Impervious Acre) | 2020 Bridge Fee<br>(per Impervious Acre) |
|-----------------------------------------------------------|------------------|--------------|--------------------------------|--------------------------------------------|------------------------------------------|
| <b><u>Drainage Basins with DBPS's:</u></b>                |                  |              |                                |                                            |                                          |
| CHMS0200                                                  | Chico Creek      | 2013         | Haegler Ranch                  | \$10,737                                   | \$1,585                                  |
| CHWS1200                                                  | Chico Creek      | 2001         | Bennett Ranch                  | \$12,020                                   | \$4,611                                  |
| CHWS1400                                                  | Chico Creek      | 2013         | Falcon                         | \$30,807                                   | \$4,232                                  |
| FOFO2000                                                  | Fountain Creek   | 2001         | West Fork Jimmy Camp Creek     | \$13,066                                   | \$3,866                                  |
| FOFO2600                                                  | Fountain Creek   | 1991*        | Big Johnson / Crews Gulch      | \$19,084                                   | \$2,464                                  |
| FOFO2800                                                  | Fountain Creek   | 1988*        | Widefield                      | \$19,084                                   | \$0                                      |
| FOFO2900                                                  | Fountain Creek   | 1988*        | Security                       | \$19,084                                   | \$0                                      |
| FOFO3000                                                  | Fountain Creek   | 1991*        | Windmill Gulch                 | \$19,084                                   | \$286                                    |
| FOFO3100 / FOFO3200                                       | Fountain Creek   | 1988*        | Carson Street / Little Johnson | \$11,640                                   | \$0                                      |
| FOFO3400                                                  | Fountain Creek   | 1984*        | Peterson Field                 | \$13,764                                   | \$1,044                                  |
| FOFO3600                                                  | Fountain Creek   | 1991*        | Fisher's Canyon                | \$19,084                                   | \$0                                      |
| FOFO4000                                                  | Fountain Creek   | 1996         | Sand Creek                     | \$19,698                                   | \$8,057                                  |
| FOFO4200                                                  | Fountain Creek   | 1977         | Spring Creek                   | \$9,897                                    | \$0                                      |
| FOFO4600                                                  | Fountain Creek   | 1984*        | Southwest Area                 | \$19,084                                   | \$0                                      |
| FOFO4800                                                  | Fountain Creek   | 1991         | Bear Creek                     | \$19,084                                   | \$1,044                                  |
| FOFO5400                                                  | Fountain Creek   | 1977         | 21st Street                    | \$5,742                                    | \$0                                      |
| FOFO5600                                                  | Fountain Creek   | 1964         | 19th Street                    | \$3,756                                    | \$0                                      |
| FOFO5800                                                  | Fountain Creek   | 1964         | Camp Creek                     | \$2,115                                    | \$0                                      |
| FOMO0400                                                  | Monument Creek   | 1986*        | Mesa                           | \$9,982                                    | \$0                                      |
| FOMO1000                                                  | Monument Creek   | 1981         | Douglas Creek                  | \$12,001                                   | \$265                                    |
| FOMO1200                                                  | Monument Creek   | 1977         | Templeton Gap                  | \$12,320                                   | \$286                                    |
| FOMO1400                                                  | Monument Creek   | 1976         | Pope's Bluff                   | \$3,823                                    | \$652                                    |
| FOMO1600                                                  | Monument Creek   | 1976         | South Rockrimmon               | \$4,486                                    | \$0                                      |
| FOMO1800                                                  | Monument Creek   | 1973         | North Rockrimmon               | \$5,742                                    | \$0                                      |
| FOMO2000                                                  | Monument Creek   | 1971         | Pulpit Rock                    | \$6,328                                    | \$0                                      |
| FOMO2200                                                  | Monument Creek   | 1994         | Cottonwood Creek / S. Pine     | \$19,084                                   | \$1,044                                  |
| FOMO2400                                                  | Monument Creek   | 1966         | Dry Creek                      | \$15,065                                   | \$545                                    |
| FOMO3600                                                  | Monument Creek   | 1989*        | Black Squirrel Creek           | \$8,664                                    | \$545                                    |
| FOMO3700                                                  | Monument Creek   | 1987*        | Middle Tributary               | \$15,925                                   | \$0                                      |
| FOMO3800                                                  | Monument Creek   | 1987*        | Monument Branch                | \$19,084                                   | \$0                                      |
| FOMO4000                                                  | Monument Creek   | 1996         | Smith Creek                    | \$7,780                                    | \$1,044                                  |
| FOMO4200                                                  | Monument Creek   | 1989*        | Black Forest                   | \$19,084                                   | \$520                                    |
| FOMO5200                                                  | Monument Creek   | 1993*        | Dirty Woman Creek              | \$19,084                                   | \$1,044                                  |
| FOMO5300                                                  | Fountain Creek   | 1993*        | Crystal Creek                  | \$19,084                                   | \$1,044                                  |
| <b><u>Miscellaneous Drainage Basins: <sup>1</sup></u></b> |                  |              |                                |                                            |                                          |
| CHBS0800                                                  | Chico Creek      |              | Book Ranch                     | \$17,906                                   | \$2,592                                  |
| CHEC0400                                                  | Chico Creek      |              | Upper East Chico               | \$9,755                                    | \$283                                    |
| CHWS0200                                                  | Chico Creek      |              | Telephone Exchange             | \$10,718                                   | \$251                                    |
| CHWS0400                                                  | Chico Creek      |              | Livestock Company              | \$17,655                                   | \$210                                    |
| CHWS0600                                                  | Chico Creek      |              | West Squirrel                  | \$9,203                                    | \$3,819                                  |
| CHWS0800                                                  | Chico Creek      |              | Solberg Ranch                  | \$19,084                                   | \$0                                      |
| FOFO1200                                                  | Fountain Creek   |              | Crooked Canyon                 | \$5,761                                    | \$0                                      |
| FOFO1400                                                  | Fountain Creek   |              | Calhan Reservoir               | \$4,810                                    | \$280                                    |
| FOFO1600                                                  | Fountain Creek   |              | Sand Canyon                    | \$3,475                                    | \$0                                      |
| FOFO2000                                                  | Fountain Creek   |              | Jimmy Camp Creek <sup>3</sup>  | \$19,084                                   | \$893                                    |
| FOFO2200                                                  | Fountain Creek   |              | Fort Carson                    | \$15,065                                   | \$545                                    |
| FOFO2700                                                  | Fountain Creek   |              | West Little Johnson            | \$1,257                                    | \$0                                      |
| FOFO3800                                                  | Fountain Creek   |              | Stratton                       | \$9,154                                    | \$409                                    |
| FOFO5000                                                  | Fountain Creek   |              | Midland                        | \$15,065                                   | \$545                                    |
| FOFO6000                                                  | Fountain Creek   |              | Palmer Trail                   | \$15,065                                   | \$545                                    |
| FOFO6800                                                  | Fountain Creek   |              | Black Canyon                   | \$15,065                                   | \$545                                    |
| FOMO4600                                                  | Monument Creek   |              | Beaver Creek                   | \$11,409                                   | \$0                                      |
| FOMO3000                                                  | Monument Creek   |              | Kettle Creek                   | \$10,305                                   | \$0                                      |
| FOMO3400                                                  | Monument Creek   |              | Elkhorn                        | \$1,731                                    | \$0                                      |
| FOMO5000                                                  | Monument Creek   |              | Monument Rock                  | \$8,272                                    | \$0                                      |
| FOMO5400                                                  | Monument Creek   |              | Palmer Lake                    | \$13,226                                   | \$0                                      |
| FOMO5600                                                  | Monument Creek   |              | Raspberry Mountain             | \$4,449                                    | \$0                                      |
| PLPL0200                                                  | Monument Creek   |              | Bald Mountain                  | \$9,481                                    | \$0                                      |
| <b><u>Interim Drainage Basins: <sup>2</sup></u></b>       |                  |              |                                |                                            |                                          |
| FOFO1800                                                  | Fountain Creek   |              | Little Fountain Creek          | \$2,440                                    | \$0                                      |
| FOMO4400                                                  | Monument Creek   |              | Jackson Creek                  | \$7,554                                    | \$0                                      |
| FOMO4800                                                  | Monument Creek   |              | Teachout Creek                 | \$5,245                                    | \$788                                    |

1. The miscellaneous drainage fee previous to September 1999 resolution was the average of all drainage fees for basins with Basin Planning Studies performed within the last 14 years.

2. Interim Drainage Fees are based upon draft Drainage Basin Planning Studies or the Drainage Basin Identification and Fee Estimation Report. (Best available information suitable for setting a fee.)

3. This is an interim fee and will be adjusted when a DBPS is completed. In addition to the Drainage Fee a surety in the amount of \$7,285 per impervious acre shall be provided to secure payment of additional fees in the event that the DBPS results in a fee greater than the current fee. Fees paid in excess of the future revised fee will be reimbursed. See Resolution 06-326 (9/14/06) and Resolution 16-320 (9/07/16).

**Exhibit 6: Erosion Control Facilities**

- **Staked Hay Bales**
- **Erosion Control Logs**
- **Erosion Control Blanket**
- **Stone Check Dams**

**Exhibit 7: Hydrologic Calculations**



### Sub Basin Summary

| I.D. | Existing |      | Developed |      |
|------|----------|------|-----------|------|
|      | Q5       | Q100 | Q5        | Q100 |
|      | cfs      | cfs  | cfs       | cfs  |
| A    | 3.4      | 23.6 | 3.7       | 24   |
| B    | 4.4      | 29.1 | 4.6       | 29.5 |
| C    | 1.4      | 7.9  | 1.8       | 8.4  |
| D    | 2.3      | 14.3 | 2.7       | 14.8 |
| E    | 1        | 4.9  | 1.4       | 5.5  |
| F    | 2.8      | 20.7 | 3.1       | 21.1 |
| G    | 2.7      | 17.8 | 3         | 18.2 |
| H    | 5.3      | 34.3 | 5.6       | 34.7 |
| I    | 2.4      | 13.7 | 2.8       | 14.3 |
| J    | 1        | 7.1  | 1         | 7.1  |

### Design Point Summary

| Design Pnt | Contrib Sub basins                   | Area    | Q5    | Q100  |
|------------|--------------------------------------|---------|-------|-------|
|            |                                      | (acres) | (cfs) | (cfs) |
| 1          | Easterly End of Cul-de-sac           |         |       |       |
| 2          | A                                    | 17.4    | 3.4   | 23.6  |
| 3          | High Point between A & B             |         |       |       |
| 4          | B                                    | 20.8    | 4.4   | 29.1  |
| 5          | C                                    | 3.9     | 1.4   | 7.9   |
| 6          | Ridgeline intersection between C & D |         |       |       |
| 7          | D                                    | 7.5     | 2.3   | 14.3  |
| 8          | High Point along Herring Road        |         |       |       |
| 9          | E                                    | 2.3     | 1     | 4.9   |
| 10         | B,C,D,E,F                            | 19.4    | 7.5   | 47.8  |
| 11         | B,H                                  | 44.1    | 9.7   | 63.4  |
| 11a        | B,C,D,E,H                            | 63.5    | 16.8  | 104.2 |
| 12         | J                                    | 3.4     |       |       |
| 13         | F                                    | 18.7    | 2.8   | 20.7  |
| 14         | A,G                                  | 27.3    | 6.1   | 41.4  |
| 15         | A,F,G                                | 46      |       |       |

**Didleau Subdivision**  
**Drainage Calculations**  
**Existing Conditions**  
**(Area Runoff Coefficient Summary)**

| Forest Heights Drive |                    | DEVELOPED LOTS |                |                  |              |                |                  | NATURAL      |                |                  | RUNOFF COEFFICIENT |                  |
|----------------------|--------------------|----------------|----------------|------------------|--------------|----------------|------------------|--------------|----------------|------------------|--------------------|------------------|
| BASIN                | TOTAL AREA (Acres) | AREA (Acres)   | C <sub>5</sub> | C <sub>100</sub> | AREA (Acres) | C <sub>5</sub> | C <sub>100</sub> | AREA (Acres) | C <sub>5</sub> | C <sub>100</sub> | C <sub>5</sub>     | C <sub>100</sub> |
| A                    | 17.40              | 0.20           | 0.59           | 0.70             | 0.00         | 0.38           | 0.57             | 17.20        | 0.08           | 0.35             | 0.09               | 0.35             |
| B                    | 20.80              | 0.40           | 0.59           | 0.70             | 0.00         | 0.38           | 0.57             | 20.40        | 0.08           | 0.35             | 0.09               | 0.36             |
| C                    | 3.90               | 0.20           | 0.59           | 0.70             | 0.00         | 0.38           | 0.57             | 3.70         | 0.08           | 0.35             | 0.11               | 0.37             |
| D                    | 7.50               | 0.30           | 0.59           | 0.70             | 0.00         | 0.38           | 0.57             | 7.20         | 0.08           | 0.35             | 0.10               | 0.36             |
| E                    | 2.30               | 0.20           | 0.59           | 0.70             | 0.00         | 0.38           | 0.57             | 2.10         | 0.08           | 0.35             | 0.12               | 0.38             |
| F                    | 18.70              | 0.00           | 0.59           | 0.70             | 0.00         | 0.38           | 0.57             | 18.70        | 0.08           | 0.35             | 0.08               | 0.35             |
| G                    | 9.90               | 0.20           | 0.59           | 0.70             | 0.00         | 0.38           | 0.57             | 9.70         | 0.08           | 0.35             | 0.09               | 0.36             |
| H                    | 23.30              | 0.60           | 0.59           | 0.70             | 0.00         | 0.38           | 0.57             | 22.70        | 0.08           | 0.35             | 0.09               | 0.36             |
| I                    | 5.70               | 0.30           | 0.59           | 0.70             | 0.00         | 0.38           | 0.57             | 5.40         | 0.08           | 0.35             | 0.11               | 0.37             |
| J                    | 3.40               | 0.00           | 0.59           | 0.70             | 0.00         | 0.38           | 0.57             | 3.40         | 0.08           | 0.35             | 0.08               | 0.35             |

**Didleau Subdivision**  
**FINAL DRAINAGE REPORT**  
**Existing Conditions**  
**(Area Drainage Summary)**

| From Area Runoff Coefficient Summary |            |                |                  | OVERLAND       |        |        |                | SHALLOW CHANNEL FLOW |       |          |                | Time of Travel (T <sub>t</sub> ) | INTENSITY *    |                  | TOTAL FLOWS    |                  |         |
|--------------------------------------|------------|----------------|------------------|----------------|--------|--------|----------------|----------------------|-------|----------|----------------|----------------------------------|----------------|------------------|----------------|------------------|---------|
| BASIN                                | AREA TOTAL | C <sub>s</sub> | C <sub>100</sub> | C <sub>s</sub> | Length | Height | T <sub>c</sub> | Length               | Slope | Velocity | T <sub>t</sub> | TOTAL                            | I <sub>5</sub> | I <sub>100</sub> | Q <sub>5</sub> | Q <sub>100</sub> |         |
|                                      |            |                |                  |                |        |        |                |                      |       |          |                |                                  |                |                  |                |                  | (Acres) |
| From DCM Table 4-1                   |            |                |                  |                |        |        |                |                      |       |          |                |                                  |                |                  |                |                  |         |
| A                                    | 17.40      | 0.09           | 0.35             | 0.09           | 300    | 20     | 17.0           | 1100                 | 4.5%  | 1.1      | 17.3           | 34.2                             | 2.3            | 3.8              | 3.4            | 23.6             |         |
| B                                    | 20.80      | 0.09           | 0.36             | 0.09           | 200    | 14     | 13.6           | 1200                 | 4.2%  | 1.0      | 19.5           | 33.1                             | 2.3            | 3.9              | 4.4            | 29.1             |         |
| C                                    | 3.90       | 0.11           | 0.37             | 0.11           | 100    | 6      | 9.9            | 550                  | 5.5%  | 1.2      | 7.8            | 17.8                             | 3.3            | 5.5              | 1.4            | 7.9              |         |
| D                                    | 7.50       | 0.10           | 0.36             | 0.10           | 200    | 16     | 12.9           | 500                  | 6.0%  | 1.2      | 6.8            | 19.7                             | 3.1            | 5.2              | 2.3            | 14.3             |         |
| E                                    | 2.30       | 0.12           | 0.38             | 0.12           | 100    | 4      | 11.1           | 350                  | 4.0%  | 1.0      | 5.8            | 17.0                             | 3.3            | 5.6              | 1.0            | 4.9              |         |
| F                                    | 18.70      | 0.08           | 0.35             | 0.08           | 300    | 10     | 21.4           | 1500                 | 4.7%  | 1.1      | 23.1           | 44.5                             | 1.9            | 3.2              | 2.8            | 20.7             |         |
| G                                    | 9.90       | 0.09           | 0.36             | 0.09           | 1      | 0.5    | 0.5            | 1100                 | 3.1%  | 0.9      | 20.8           | 21.3                             | 3.0            | 5.0              | 2.7            | 12.8             |         |
| H                                    | 23.30      | 0.09           | 0.36             | 0.09           | 1      | 0.5    | 0.5            | 1600                 | 3.1%  | 0.9      | 30.3           | 30.8                             | 2.4            | 4.1              | 5.3            | 34.3             |         |
| I                                    | 5.70       | 0.11           | 0.37             | 0.11           | 1      | 0.1    | 0.8            | 600                  | 3.3%  | 0.9      | 11.0           | 11.8                             | 3.9            | 6.5              | 2.4            | 13.7             |         |
| J                                    | 3.40       | 0.08           | 0.35             | 0.08           | 150    | 10     | 12.1           | 200                  | 6.0%  | 1.2      | 2.7            | 14.8                             | 3.5            | 5.9              | 1.0            | 7.1              |         |
| Total site                           | 112.90     | 0.00           | 0.00             | 0.00           | 0      | 0      | #DIV/0!        | 0                    | 0.0%  | 0.0      | #DIV/0!        | #DIV/0!                          | #DIV/0!        | #DIV/0!          | #DIV/0!        | #DIV/0!          |         |

\* Intensity equations assume a minimum travel time of 5 minutes.

Calculated by: Ken H

Date: 12/11/2019

Checked by:

3

# KCH Engineering Solutions

5228 Cracker Barrel Circle  
Colorado Springs, CO 80917  
(719) 246-4471

JOB Dipledo Subdivision

SHEET NO. 1 OF 1

CALCULATED BY K. Harrison DATE 2/10/2020

CHECKED BY \_\_\_\_\_ DATE \_\_\_\_\_

SCALE \_\_\_\_\_

## Developed Conditions

### A. Area

Typical area of disturbance Per a 5 acres<sup>+</sup> tract = 1.500 ac.  
= 65,340 S.F

Typical Roof area = 2800 S.F

Landscaping/Lawn = 3/400 ac = 32,670 S.F

Driveway (Gravel) = 20' x 200' = 4000 S.F

### B. Runoff Coefficients (Per 1.5 acre developed area)

|                   | 5 yr | 100 yr | Area       |
|-------------------|------|--------|------------|
| Roof Area         | 0.73 | 0.81   | 2800 S.F   |
| Landscaping/Lawn  | 0.12 | 0.39   | 32,670 S.F |
| Driveway (Gravel) | 0.59 | 0.70   | 4,000 S.F  |
| Natural           | 0.08 | 0.35   | 25,870 S.F |
| Composite "C"     | 0.16 | 0.41   |            |

***Didleau Subdivision  
Drainage Calculations  
Developed Conditions  
(Area Runoff Coefficient Summary)***

| BASIN    | TOTAL<br>AREA<br>(Acres) | Forest Heights Drive |                |                  | DEVELOPED LOTS  |                |                  | NATURAL         |                |                  | RUNOFF COEFFICIENT |                  |
|----------|--------------------------|----------------------|----------------|------------------|-----------------|----------------|------------------|-----------------|----------------|------------------|--------------------|------------------|
|          |                          | AREA<br>(Acres)      | C <sub>5</sub> | C <sub>100</sub> | AREA<br>(Acres) | C <sub>5</sub> | C <sub>100</sub> | AREA<br>(Acres) | C <sub>5</sub> | C <sub>100</sub> | C <sub>5</sub>     | C <sub>100</sub> |
| <i>A</i> | 17.40                    | 0.20                 | 0.59           | 0.70             | 1.50            | 0.16           | 0.41             | 15.70           | 0.08           | 0.35             | 0.09               | 0.36             |
| <i>B</i> | 20.80                    | 0.40                 | 0.59           | 0.70             | 1.50            | 0.16           | 0.41             | 18.90           | 0.08           | 0.35             | 0.10               | 0.36             |
| <i>C</i> | 3.90                     | 0.20                 | 0.59           | 0.70             | 1.50            | 0.16           | 0.41             | 2.20            | 0.08           | 0.35             | 0.14               | 0.39             |
| <i>D</i> | 7.50                     | 0.30                 | 0.59           | 0.70             | 1.50            | 0.16           | 0.41             | 5.70            | 0.08           | 0.35             | 0.12               | 0.38             |
| <i>E</i> | 2.30                     | 0.20                 | 0.59           | 0.70             | 1.50            | 0.16           | 0.41             | 0.60            | 0.08           | 0.35             | 0.18               | 0.42             |
| <i>F</i> | 18.70                    | 0.00                 | 0.59           | 0.70             | 1.50            | 0.16           | 0.41             | 17.20           | 0.08           | 0.35             | 0.09               | 0.35             |
| <i>G</i> | 9.90                     | 0.20                 | 0.59           | 0.70             | 1.50            | 0.16           | 0.41             | 8.20            | 0.08           | 0.35             | 0.10               | 0.37             |
| <i>H</i> | 23.30                    | 0.60                 | 0.59           | 0.70             | 1.50            | 0.16           | 0.41             | 21.20           | 0.08           | 0.35             | 0.10               | 0.36             |
| <i>I</i> | 5.70                     | 0.30                 | 0.59           | 0.70             | 1.50            | 0.16           | 0.41             | 3.90            | 0.08           | 0.35             | 0.13               | 0.38             |
| <i>J</i> | 3.40                     | 0.00                 | 0.59           | 0.70             | 0.00            | 0.16           | 0.41             | 3.40            | 0.08           | 0.35             | 0.08               | 0.35             |

**Didleau Subdivision**  
**FINAL DRAINAGE REPORT**  
**Developed Conditions**  
**(Area Drainage Summary)**

| From Area Runoff Coefficient Summary |                       |                |                  | OVERLAND       |                |                |                         | SHALLOW CHANNEL FLOW |              |                   |                         | Time of Travel (T <sub>d</sub> ) | INTENSITY *               |                             |                            | TOTAL FLOWS                  |  |
|--------------------------------------|-----------------------|----------------|------------------|----------------|----------------|----------------|-------------------------|----------------------|--------------|-------------------|-------------------------|----------------------------------|---------------------------|-----------------------------|----------------------------|------------------------------|--|
| BASIN                                | AREA TOTAL<br>(Acres) | C <sub>s</sub> | C <sub>100</sub> | C <sub>s</sub> | Length<br>(ft) | Height<br>(ft) | T <sub>c</sub><br>(min) | Length<br>(ft)       | Slope<br>(%) | Velocity<br>(fps) | T <sub>t</sub><br>(min) | TOTAL<br>(min)                   | I <sub>5</sub><br>(in/hr) | I <sub>100</sub><br>(in/hr) | Q <sub>5</sub><br>(c.f.s.) | Q <sub>100</sub><br>(c.f.s.) |  |
|                                      |                       |                |                  |                |                |                |                         |                      |              |                   |                         |                                  |                           |                             |                            |                              |  |
| From DCM Table 2-1                   |                       |                |                  |                |                |                |                         |                      |              |                   |                         |                                  |                           |                             |                            |                              |  |
| A                                    | 17.40                 | 0.09           | 0.38             | 0.09           | 300            | 20             | 16.8                    | 1100                 | 4.5%         | 1.1               | 17.3                    | 34.1                             | 2.3                       | 3.8                         | 3.7                        | 24.0                         |  |
| B                                    | 20.80                 | 0.10           | 0.36             | 0.10           | 200            | 14             | 13.5                    | 1200                 | 4.2%         | 1.0               | 19.5                    | 33.0                             | 2.3                       | 3.9                         | 4.6                        | 29.5                         |  |
| C                                    | 3.90                  | 0.14           | 0.39             | 0.14           | 100            | 6              | 9.6                     | 550                  | 5.5%         | 1.2               | 7.8                     | 17.4                             | 3.3                       | 5.5                         | 1.8                        | 8.4                          |  |
| D                                    | 7.50                  | 0.12           | 0.38             | 0.12           | 200            | 16             | 12.6                    | 500                  | 6.0%         | 1.2               | 6.8                     | 19.4                             | 3.1                       | 5.3                         | 2.7                        | 14.8                         |  |
| E                                    | 2.30                  | 0.18           | 0.42             | 0.18           | 100            | 4              | 10.6                    | 350                  | 4.0%         | 1.0               | 5.8                     | 16.4                             | 3.4                       | 5.7                         | 1.4                        | 5.5                          |  |
| F                                    | 18.70                 | 0.09           | 0.35             | 0.09           | 300            | 10             | 21.3                    | 1500                 | 4.7%         | 1.1               | 23.1                    | 44.4                             | 1.9                       | 3.2                         | 3.1                        | 21.1                         |  |
| G                                    | 9.90                  | 0.10           | 0.37             | 0.10           | 1              | 0.5            | 0.5                     | 1100                 | 3.1%         | 0.9               | 20.8                    | 21.3                             | 3.0                       | 5.0                         | 3.0                        | 18.2                         |  |
| H                                    | 23.30                 | 0.10           | 0.36             | 0.10           | 1              | 0.5            | 0.5                     | 1600                 | 3.1%         | 0.9               | 30.3                    | 30.8                             | 2.4                       | 4.1                         | 5.6                        | 34.7                         |  |
| I                                    | 6.70                  | 0.13           | 0.38             | 0.13           | 1              | 0.1            | 0.8                     | 600                  | 3.3%         | 0.9               | 11.0                    | 11.8                             | 3.9                       | 6.5                         | 2.8                        | 14.3                         |  |
| J                                    | 3.40                  | 0.08           | 0.35             | 0.08           | 150            | 10             | 12.1                    | 200                  | 6.0%         | 1.2               | 2.7                     | 14.8                             | 3.5                       | 5.9                         | 1.0                        | 7.1                          |  |
| Total site                           | 112.90                | 0.00           | 0.00             | 0.00           | 0              | 0              | #DIV/0!                 | 0                    | 0.0%         | 0.0               | #DIV/0!                 | #DIV/0!                          | #DIV/0!                   | #DIV/0!                     | #DIV/0!                    | #DIV/0!                      |  |

\* Intensity equations assume a minimum travel time of 5 minutes.

Calculated by: Ken H

Date: 12/11/2019

Checked by:

**Exhibit 8: Hydraulic Calculations**



## Swale Summary

not evaluated due to no impact on development

### Culvert Summary


| Culvert # | Size | Material | 5 Year     |                       | 100 Year   |                       | Condition                                                   |
|-----------|------|----------|------------|-----------------------|------------|-----------------------|-------------------------------------------------------------|
|           |      |          | Q<br>(cfs) | Headwater<br>Required | Q<br>(cfs) | Headwater<br>Required |                                                             |
| 1         | 18"  | CMP      | 3.4        | 12"                   | 24.6       | >7.5 ft               | 75% silted, roadway overtopping with 100 yr                 |
| 2         | 18"  | CMP      | 4.4        | 14"                   | 29.1       | >9 ft                 | 75% silted, roadway overtopping with 100 yr                 |
| 3         | 18"  | CMP      | 3.7        | 1.1 ft                | 22.2       | >7.5                  | 75% silted, roadway overtopping with 100 yr                 |
| 4         | 18"  | CMP      | 16.8       | 4.8 ft                | 104.2      | >9ft                  | Clean, roadway overtopping with both 5 year<br>and 100 year |

Swale 1  
5 year


## The open channel flow calculator

Select Channel Type:


Trapezoid ▼

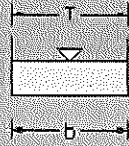


Rectangle

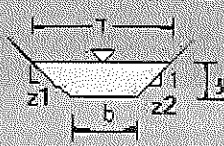

Trapezoid

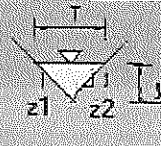

Triangle

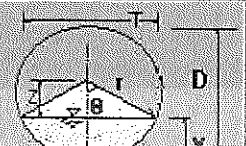

Circle

Depth from Q ▼

Select unit system: Feet(ft) ▼

Channel slope: .045

ft/ft

Water depth(y): 0.06 ft

Bottom width(b) 50

ft

Flow velocity 1.136416

ft/s

LeftSlope (Z1): 15 to 1 (H:V)

RightSlope (Z2): 15

to 1 (H:V)

Flow discharge 3.4

ft<sup>3</sup>/s

Input n value .040 or select n

Calculate!

Status: Calculation finished

Reset

Wetted perimeter 51.77

ft

Flow area 2.99 ft<sup>2</sup>

Top width(T) 51.76

ft

Specific energy 0.08

ft

Froude number 0.83

Flow status

Subcritical flow

Critical depth 0.05

ft


Critical slope 0.056 ft/ft

Velocity head 0.02

ft


Copyright 2000 Dr. Xing Fang, Department of Civil Engineering, Lamar University.

Swale 1  
100 year
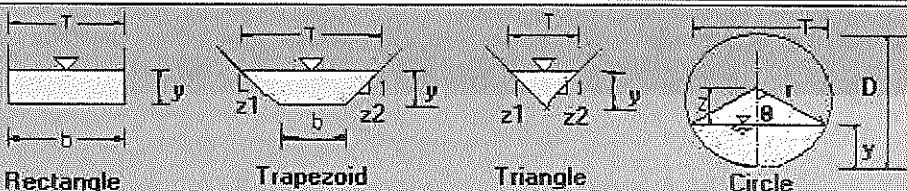
| The open <u>channel</u> flow calculator                                                                              |   |   |                                                                                        |
|---|---|---|----------------------------------------------------------------------------------------|
| Select Channel Type:<br><div style="border: 1px solid black; padding: 2px; display: inline-block;">Trapezoid ▼</div> |  <div style="display: flex; justify-content: space-around; font-size: small;"> <span>Rectangle</span> <span>Trapezoid</span> <span>Triangle</span> <span>Circle</span> </div> |   |                                                                                        |
| <div style="border: 1px solid black; padding: 2px; display: inline-block;">Depth from Q ▼</div>                      | <div style="border: 1px solid black; padding: 2px; display: inline-block;">Select unit system: Feet(ft) ▼</div>   |   |                                                                                        |
| Channel slope: <div style="border: 1px solid black; padding: 2px;">.045</div><br>ft/ft                               | Water depth(y): <div style="border: 1px solid black; padding: 2px;">0.19</div> ft   | Bottom width(b) <div style="border: 1px solid black; padding: 2px;">50</div><br>ft                                 |                                                                                        |
| Flow velocity <div style="border: 1px solid black; padding: 2px;">2.4008</div><br>ft/s                               | LeftSlope (Z1): <div style="border: 1px solid black; padding: 2px;">15</div> to 1 (H:V)   | RightSlope (Z2): <div style="border: 1px solid black; padding: 2px;">15</div><br>to 1 (H:V)                        |                                                                                        |
| Flow discharge <div style="border: 1px solid black; padding: 2px;">23.6</div><br>ft <sup>3</sup> /s                  | Input n value <div style="border: 1px solid black; padding: 2px;">.040</div> or select n   |   |                                                                                        |
| <div style="border: 1px solid black; padding: 2px; display: inline-block;">Calculate!</div>                          | Status: <div style="border: 1px solid black; padding: 2px;">Calculation finished</div>   |   | <div style="border: 1px solid black; padding: 2px; display: inline-block;">Reset</div> |
| Wetted perimeter <div style="border: 1px solid black; padding: 2px;">55.6</div><br>ft                                | Flow area <div style="border: 1px solid black; padding: 2px;">9.83</div> ft <sup>2</sup>   | Top width(T) <div style="border: 1px solid black; padding: 2px;">55.59</div><br>ft                                 |                                                                                        |
| Specific energy <div style="border: 1px solid black; padding: 2px;">0.28</div><br>ft                                 | Froude number <div style="border: 1px solid black; padding: 2px;">1.01</div>   | Flow status<br><div style="border: 1px solid black; padding: 2px; display: inline-block;">Supercritical flow</div> |                                                                                        |
| Critical depth <div style="border: 1px solid black; padding: 2px;">0.19</div><br>ft                                  | Critical slope <div style="border: 1px solid black; padding: 2px;">0.0386</div> ft/ft   | Velocity head <div style="border: 1px solid black; padding: 2px;">0.09</div><br>ft                                 |                                                                                        |

Copyright 2000 Dr. Xing Fang, Department of Civil Engineering, Lamar University.

Sample 3  
5 year
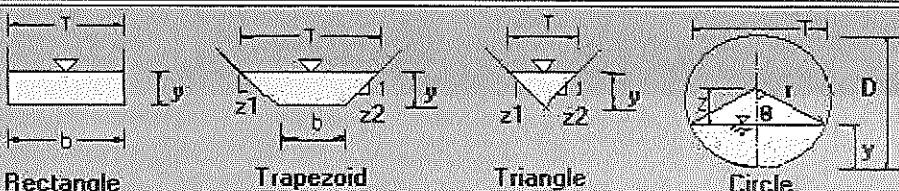
| The open <u>channel</u> flow calculator                                                                              |   |                                                                                                   |   |
|---|---|---------------------------------------------------------------------------------------------------|---|
| Select Channel Type:<br><div style="border: 1px solid black; padding: 2px; display: inline-block;">Trapezoid ▼</div> |  <div style="display: flex; justify-content: space-around; font-size: small;"> <span>Rectangle</span> <span>Trapezoid</span> <span>Triangle</span> <span>Circle</span> </div> |                                                                                                   |   |
| <div style="border: 1px solid black; padding: 2px; display: inline-block;">Depth from Q ▼</div>                      | <div style="border: 1px solid black; padding: 2px; display: inline-block;">Select unit system: Feet(ft) ▼</div>   |                                                                                                   |   |
| Channel slope: <div style="border: 1px solid black; padding: 2px;">.031</div><br><small>ft/ft</small>                | Water depth(y): <div style="border: 1px solid black; padding: 2px;">0.09</div> <small>ft</small>   | Bottom width(b) <div style="border: 1px solid black; padding: 2px;">60</div><br><small>ft</small> |   |
| Flow velocity <div style="border: 1px solid black; padding: 2px;">1.067177</div><br><small>ft/s</small>              | LeftSlope (Z1): <div style="border: 1px solid black; padding: 2px;">15</div> to 1 (H:V)   | RightSlope (Z2): <div style="border: 1px solid black; padding: 2px;">15</div><br>to 1 (H:V)       |   |
| Flow discharge <div style="border: 1px solid black; padding: 2px;">6.1</div><br><small>ft^3/s</small>                | Input n value <div style="border: 1px solid black; padding: 2px;">.048</div> or select n   |                                                                                                   |   |
| <div style="border: 1px solid black; padding: 2px; display: inline-block;">Calculate!</div>                          | Status: <div style="border: 1px solid black; padding: 2px;">Calculation finished</div>   |                                                                                                   | <div style="border: 1px solid black; padding: 2px; display: inline-block;">Reset</div>                           |
| Wetted perimeter <div style="border: 1px solid black; padding: 2px;">62.8</div><br><small>ft</small>                 | Flow area <div style="border: 1px solid black; padding: 2px;">5.72</div> <small>ft^2</small>   | Top width(T) <div style="border: 1px solid black; padding: 2px;">62.79</div><br><small>ft</small> |   |
| Specific energy <div style="border: 1px solid black; padding: 2px;">0.11</div><br><small>ft</small>                  | Froude number <div style="border: 1px solid black; padding: 2px;">0.62</div>   |                                                                                                   | Flow status<br><div style="border: 1px solid black; padding: 2px; display: inline-block;">Subcritical flow</div> |
| Critical depth <div style="border: 1px solid black; padding: 2px;">0.07</div><br><small>ft</small>                   | Critical slope <div style="border: 1px solid black; padding: 2px;">0.0807</div> <small>ft/ft</small>   |                                                                                                   | Velocity head <div style="border: 1px solid black; padding: 2px;">0.02</div><br><small>ft</small>                |

Copyright 2000 Dr. Xing Fang, Department of Civil Engineering, Lamar University.

SWOLEZ  
100% correct

## The open channel flow calculator

|                                     |                                |                                 |       |
|-------------------------------------|--------------------------------|---------------------------------|-------|
| Select Channel Type:<br>Trapezoid ▼ |                                |                                 |       |
|                                     | Depth from Q ▼                 | Select unit system: Feet(ft) ▼  |       |
| Channel slope: .031<br>ft/ft        | Water depth(y): 0.29 ft        | Bottom width(b) 60 ft           |       |
| Flow velocity 2.225844<br>ft/s      | LeftSlope (Z1): 15 to 1 (H:V)  | RightSlope (Z2): 15 to 1 (H:V)  |       |
| Flow discharge 41.4<br>ft^3/s       | Input n value .048 or select n |                                 |       |
| Calculate!                          | Status: Calculation finished   |                                 | Reset |
| Wetted perimeter 68.69<br>ft        | Flow area 18.6 ft^2            | Top width(T) 68.67 ft           |       |
| Specific energy 0.37<br>ft          | Froude number 0.75             | Flow status<br>Subcritical flow |       |
| Critical depth 0.24<br>ft           | Critical slope 0.0517 ft/ft    | Velocity head 0.08 ft           |       |

Copyright 2000 Dr. Xing Fang, Department of Civil Engineering, Lamar University.

Swale 3  
5 year

| The open <u>channel</u> flow calculator                                                                                        |   |   |   |
|---|---|---|---|
| Select Channel Type:<br><div style="border: 1px solid black; padding: 2px; display: inline-block;">Trapezoid ▼</div>           | <div style="display: flex; justify-content: space-around; font-size: small;"> <span>Rectangle</span> <span>Trapezoid</span> <span>Triangle</span> <span>Circle</span> </div> |   |   |
| <div style="border: 1px solid black; padding: 2px; display: inline-block;">Depth from Q ▼</div>                                | Select unit system: <div style="border: 1px solid black; padding: 2px; display: inline-block;">Feet(ft) ▼</div>                                                              |   |   |
| Channel slope: <div style="border: 1px solid black; padding: 2px; display: inline-block;">.046</div><br><small>ft/ft</small>   | Water depth(y): <div style="border: 1px solid black; padding: 2px; display: inline-block;">0.11</div> <small>ft</small>                                                      | Bottom width(b) <div style="border: 1px solid black; padding: 2px; display: inline-block;">25</div><br><small>ft</small> |   |
| Flow velocity <div style="border: 1px solid black; padding: 2px; display: inline-block;">1.494305</div><br><small>ft/s</small> | LeftSlope (Z1): <div style="border: 1px solid black; padding: 2px; display: inline-block;">10</div> to 1 (H:V)                                                               | RightSlope (Z2): <div style="border: 1px solid black; padding: 2px; display: inline-block;">10</div><br>to 1 (H:V)       |   |
| Flow discharge <div style="border: 1px solid black; padding: 2px; display: inline-block;">4.4</div><br><small>ft^3/s</small>   | Input n value <div style="border: 1px solid black; padding: 2px; display: inline-block;">.048</div> or select n                                                              |   |   |
| <div style="border: 1px solid black; padding: 2px; display: inline-block;">Calculate!</div>                                    | Status: <div style="border: 1px solid black; padding: 2px; display: inline-block;">Calculation finished</div>                                                                |   | <div style="border: 1px solid black; padding: 2px; display: inline-block;">Reset</div>                                   |
| Wetted perimeter <div style="border: 1px solid black; padding: 2px; display: inline-block;">27.27</div><br><small>ft</small>   | Flow area <div style="border: 1px solid black; padding: 2px; display: inline-block;">2.94</div> <small>ft^2</small>                                                          | Top width(T) <div style="border: 1px solid black; padding: 2px; display: inline-block;">27.25</div><br><small>ft</small> |   |
| Specific energy <div style="border: 1px solid black; padding: 2px; display: inline-block;">0.15</div><br><small>ft</small>     | Froude number <div style="border: 1px solid black; padding: 2px; display: inline-block;">0.8</div>                                                                           |   | Flow status<br><div style="border: 1px solid black; padding: 2px; display: inline-block;">Subcritical flow</div>         |
| Critical depth <div style="border: 1px solid black; padding: 2px; display: inline-block;">0.1</div><br><small>ft</small>       | Critical slope <div style="border: 1px solid black; padding: 2px; display: inline-block;">0.0725</div> <small>ft/ft</small>                                                  |   | Velocity head <div style="border: 1px solid black; padding: 2px; display: inline-block;">0.03</div><br><small>ft</small> |


Copyright 2000 Dr. Xing Fang, Department of Civil Engineering, Lamar University.

Swake #3  
160 yds


## The open channel flow calculator

Select Channel Type:


Trapezoid ▼

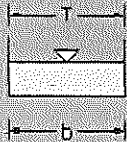


Rectangle

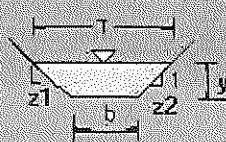

Trapezoid

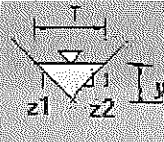

Triangle

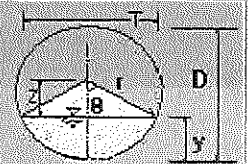

Circle

Depth from Q ▼

Select unit system: Feet(ft) ▼

Channel slope: .046

ft/ft

Water depth(y): 0.34 ft

Bottom width(b) 25

ft

Flow velocity 2.984159

ft/s

LeftSlope (Z1): 10 to 1 (H:V)

RightSlope (Z2): 10

to 1 (H:V)

Flow discharge 29.1

ft<sup>3</sup>/s

Input n value .048

or select n

Calculate!

Status: Calculation finished

Reset

Wetted perimeter 31.89

ft

Flow area 9.75 ft<sup>2</sup>

Top width(T) 31.86

ft

Specific energy 0.48

ft

Froude number 0.95

Flow status

Subcritical flow

Critical depth 0.33

ft

Critical slope 0.0498 ft/ft

Velocity head 0.14

ft

Copyright 2000 Dr. Xing Fang, Department of Civil Engineering, Lamar University.




Sum 4  
5 year


## The open channel flow calculator

Select Channel Type:


Trapezoid ▼

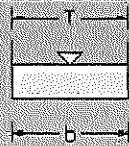


Rectangle

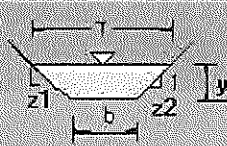

Trapezoid

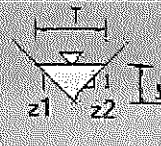

Triangle

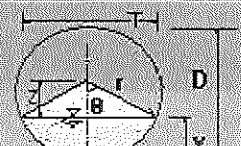

Circle

Depth from Q ▼

Select unit system: Feet(ft) ▼

Channel slope: .033

ft/ft

Water depth(y): 0.1 ft

Bottom width(b) 85

ft

Flow velocity 1.131842

ft/s

LeftSlope (Z1): 25 to 1 (H:V)

RightSlope (Z2): 25

to 1 (H:V)

Flow discharge 9.7

ft<sup>3</sup>/s

Input n value .048 or select n

Calculate!

Status: Calculation finished

Reset

Wetted perimeter 89.9

ft

Flow area 8.57 ft<sup>2</sup>

Top width(T) 89.9

ft

Specific energy 0.12

ft

Froude number 0.65

Flow status

Subcritical flow

Critical depth 0.07

ft


Critical slope 0.0805 ft/ft

Velocity head 0.02

ft





Copyright 2000 Dr. Xing Fang, Department of Civil Engineering, Lamar University.

Swele 4  
100 yedrThe open channel flow calculator
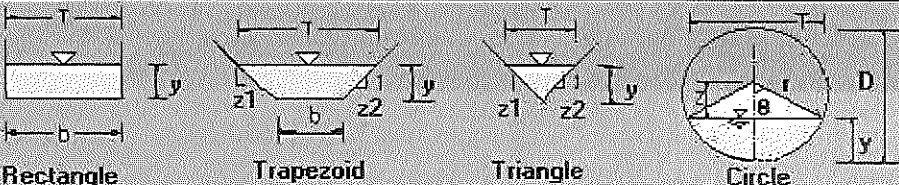
|                                     |                                                                                    |                                   |          |
|-------------------------------------|------------------------------------------------------------------------------------|-----------------------------------|----------|
| Select Channel Type:<br>Trapezoid ▼ |  |                                   |          |
|                                     | Rectangle                                                                          | Trapezoid                         | Triangle |
| Depth from Q ▼                      | Select unit system: Feet(ft) ▼                                                     |                                   |          |
| Channel slope: .033<br>ft/ft        | Water depth(y): 0.29<br>ft                                                         | Bottom width(b) 85<br>ft          |          |
| Flow velocity 2.335098<br>ft/s      | LeftSlope (Z1): 25<br>to 1 (H:V)                                                   | RightSlope (Z2): 25<br>to 1 (H:V) |          |
| Flow discharge 63.4<br>ft^3/s       | Input n value .048 or select n                                                     |                                   |          |
| Calculate!                          | Status: Calculation finished                                                       | Reset                             |          |
| Wetted perimeter 99.71<br>ft        | Flow area 27.15<br>ft^2                                                            | Top width(T) 99.7<br>ft           |          |
| Specific energy 0.38<br>ft          | Froude number 0.79                                                                 | Flow status<br>Subcritical flow   |          |
| Critical depth 0.25<br>ft           | Critical slope 0.0524<br>ft/ft                                                     | Velocity head 0.08<br>ft          |          |

Copyright 2000 Dr. Xing Fang, Department of Civil Engineering, Lamar University.

Swale #5  
5yrThe open channel flow calculator

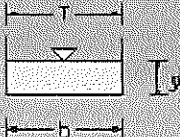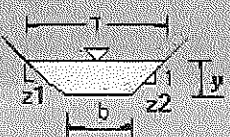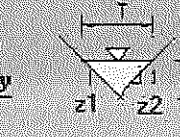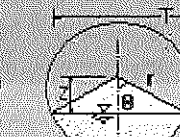
|                                     |   |                                   |          |
|-------------------------------------|---|-----------------------------------|----------|
| Select Channel Type:<br>Trapezoid ▼ |     |                                   |          |
|                                     | Rectangle   | Trapezoid                         | Triangle |
| Depth from Q ▼                      | Select unit system: Feet(ft) ▼   |                                   |          |
| Channel slope: .055<br>ft/ft        | Water depth(y): 0.05<br>ft   | Bottom width(b) 25<br>ft          |          |
| Flow velocity 1.017034<br>ft/s      | LeftSlope (Z1): 10<br>to 1 (H:V)   | RightSlope (Z2): 10<br>to 1 (H:V) |          |
| Flow discharge 1.4<br>ft^3/s        | Input n value .048 or select n   |                                   |          |
| Calculate!                          | Status: Calculation finished   | Reset                             |          |
| Wetted perimeter 26.08<br>ft        | Flow area 1.38<br>ft^2   | Top width(T) 26.08<br>ft          |          |
| Specific energy 0.07<br>ft          | Froude number 0.78   | Flow status<br>Subcritical flow   |          |
| Critical depth 0.05<br>ft           | Critical slope 0.075<br>ft/ft   | Velocity head 0.02<br>ft          |          |

Copyright 2000 Dr. Xing Fang, Department of Civil Engineering, Lamar University.


Swale #5  
100 yearThe open channel flow calculator

Select Channel Type:


Trapezoid ▼

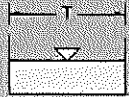


Rectangle

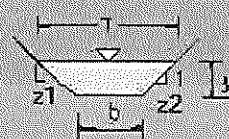

Trapezoid

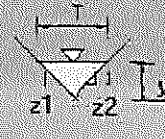

Triangle

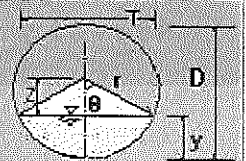

Circle

Depth from Q ▼

Select unit system: Feet(ft) ▼

Channel slope: .055

ft/ft

Water depth(y): 0.15

ft

Bottom width(b) 25

ft

Flow velocity 1.961156

ft/s

LeftSlope (Z1): 10 to 1 (H:V)

RightSlope (Z2): 10

to 1 (H:V)

Flow discharge 7.9

ft^3/s

Input n value .048

or select n

Calculate!

Status: Calculation finished

Reset

Wetted perimeter 28.05

ft

Flow area 4.03

ft^2

Top width(T) 28.04

ft

Specific energy 0.21

ft

Froude number 0.91

Flow status

Subcritical flow

Critical depth 0.15

ft

Critical slope 0.0596

ft/ft

Velocity head 0.06

ft


Copyright 2000 Dr. Xing Fang, Department of Civil Engineering, Lamar University.

5.006  
5 year


## The open channel flow calculator

Select Channel Type:


Trapezoid ▼

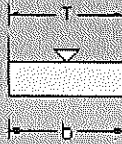


Rectangle

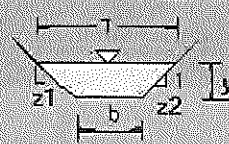

Trapezoid

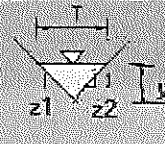

Triangle

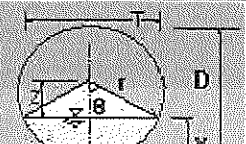

Circle

Depth from Q ▼

Select unit system: Feet(ft) ▼

Channel slope: .06

ft/ft

Water depth(y): 0.07 ft

Bottom width(b) 25

ft

Flow velocity 1.215952

ft/s

LeftSlope (Z1): 10 to 1 (H:V)

RightSlope (Z2): 10

to 1 (H:V)

Flow discharge 2.3

ft<sup>3</sup>/s

Input n value .048 or select n

Calculate!

Status: Calculation finished

Reset

Wetted perimeter 26.48

ft

Flow area 1.89 ft<sup>2</sup>

Top width(T) 26.47

ft

Specific energy 0.1

ft

Froude number 0.8

Flow status

Subcritical flow

Critical depth 0.06

ft

Critical slope 0.0841 ft/ft

Velocity head 0.02

ft


Copyright 2000 Dr. Xing Fang, Department of Civil Engineering, Lamar University.

Swale 100 year 1/6


## The open channel flow calculator

Select Channel Type:


Trapezoid ▼

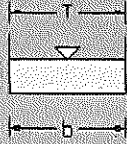


Rectangle

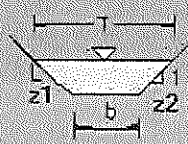

Trapezoid

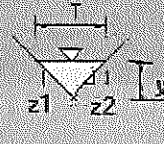

Triangle

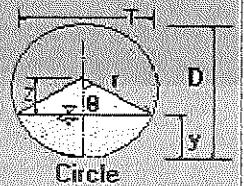

Circle

Depth from Q ▼

Select unit system: Feet(ft) ▼

Channel slope: .06

ft/ft

Water depth(y): 0.21

ft

Bottom width(b)

25

ft

Flow velocity 2.503745

ft/s

LeftSlope (Z1): 10

to 1 (H:V)

RightSlope (Z2): 10

to 1 (H:V)

Flow discharge 14.3

ft<sup>3</sup>/s

Input n value .048

or select n

Calculate!

Status: Calculation finished

Reset

Wetted perimeter 29.24

ft

Flow area 5.71

ft<sup>2</sup>

Top width(T) 29.21

ft

Specific energy 0.31

ft

Froude number 1

Flow status

Critical flow

Critical depth 0.21

ft

Critical slope 0.0577

ft/ft

Velocity head 0.1


ft

Copyright 2000 Dr. Xing Fang, Department of Civil Engineering, Lamar University.


Saddle 7  
5 ydsThe open channel flow calculator

Select Channel Type:


Trapezoid ▼

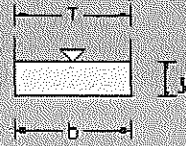


Rectangle

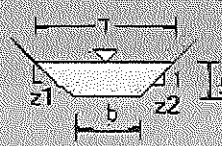

Trapezoid

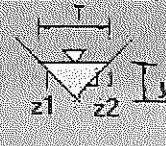

Triangle

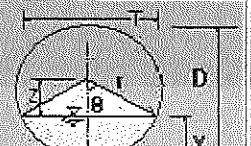

Circle

Depth from Q ▼

Select unit system: Feet(ft) ▼

Channel slope: .033

ft/ft

Water depth(y): 0.11

ft

Bottom width(b) 35

ft

Flow velocity 1.140327

ft/s

LeftSlope (Z1): 30 to 1 (H:V)

RightSlope (Z2): 30

to 1 (H:V)

Flow discharge 4.7

ft<sup>3</sup>/s

Input n value .048

or select n

Calculate!

Status: Calculation finished

Reset

Wetted perimeter 41.47

ft

Flow area 4.12

ft<sup>2</sup>

Top width(T) 41.47

ft

Specific energy 0.13

ft

Froude number 0.64

Flow status

Subcritical flow

Critical depth 0.08

ft

Critical slope 0.0708

ft/ft

Velocity head 0.02


ft

Copyright 2000 Dr. Xing Fang, Department of Civil Engineering, Lamar University.


The open channel flow calculator

Select Channel Type:


Trapezoid ▼

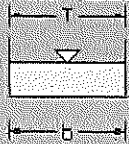


Rectangle

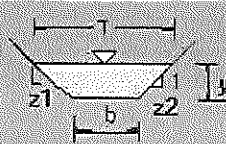

Trapezoid

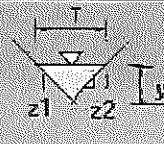

Triangle

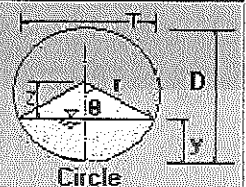

Circle

Depth from Q ▼

Select unit system: Feet(ft) ▼

Channel slope: .033

ft/ft

Water depth(y): 0.29 ft

Bottom width(b) 35

ft

Flow velocity 2.173393

ft/s

LeftSlope (Z1): 30 to 1 (H:V)

RightSlope (Z2): 30

to 1 (H:V)

Flow discharge 28

ft<sup>3</sup>/s

Input n value .048 or select n

Calculate!

Status: Calculation finished

Reset

Wetted perimeter 52.65

ft

Flow area 12.88 ft<sup>2</sup>

Top width(T) 52.64

ft

Specific energy 0.37

ft

Froude number 0.77

Flow status

Subcritical flow

Critical depth 0.25

ft


Critical slope 0.0535 ft/ft

Velocity head 0.07

ft

Copyright 2000 Dr. Xing Fang, Department of Civil Engineering, Lamar University.

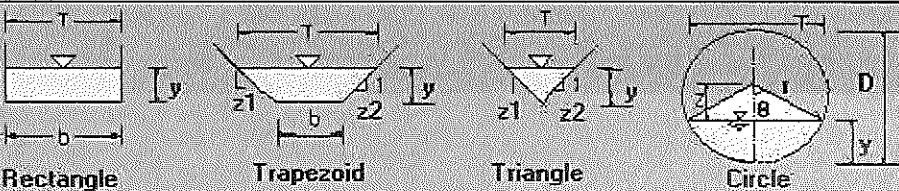


| The <u>open</u> channel flow calculator                                                                                        |   |   |   |
|---|---|---|---|
| Select Channel Type:<br><div style="border: 1px solid black; padding: 2px; display: inline-block;">Trapezoid ▼</div>           |  <div style="display: flex; justify-content: space-around; font-size: small;"> <span>Rectangle</span> <span>Trapezoid</span> <span>Triangle</span> <span>Circle</span> </div> |   |   |
| <div style="border: 1px solid black; padding: 2px; display: inline-block;">Depth from Q ▼</div>                                | Select unit system: <div style="border: 1px solid black; padding: 2px; display: inline-block;">Feet(ft) ▼</div>   |   |   |
| Channel slope: <div style="border: 1px solid black; padding: 2px; display: inline-block;">.033</div><br><small>ft/ft</small>   | Water depth(y): <div style="border: 1px solid black; padding: 2px; display: inline-block;">0.14</div> <small>ft</small>   | Bottom width(b) <div style="border: 1px solid black; padding: 2px; display: inline-block;">35</div><br><small>ft</small>          |   |
| Flow velocity <div style="border: 1px solid black; padding: 2px; display: inline-block;">1.397503</div><br><small>ft/s</small> | LeftSlope (Z1): <div style="border: 1px solid black; padding: 2px; display: inline-block;">30</div> to 1 (H:V)   | RightSlope (Z2): <div style="border: 1px solid black; padding: 2px; display: inline-block;">30</div><br><small>to 1 (H:V)</small> |   |
| Flow discharge <div style="border: 1px solid black; padding: 2px; display: inline-block;">7.5</div><br><small>ft^3/s</small>   | Input n value <div style="border: 1px solid black; padding: 2px; display: inline-block;">.048</div> or select n   |   |   |
| <div style="border: 1px solid black; padding: 2px; display: inline-block;">Calculate!</div>                                    | Status: <div style="border: 1px solid black; padding: 2px; display: inline-block;">Calculation finished</div>   |   | <div style="border: 1px solid black; padding: 2px; display: inline-block;">Reset</div>                                   |
| Wetted perimeter <div style="border: 1px solid black; padding: 2px; display: inline-block;">43.24</div><br><small>ft</small>   | Flow area <div style="border: 1px solid black; padding: 2px; display: inline-block;">5.37</div> <small>ft^2</small>   |   | Top width(T) <div style="border: 1px solid black; padding: 2px; display: inline-block;">43.23</div><br><small>ft</small> |
| Specific energy <div style="border: 1px solid black; padding: 2px; display: inline-block;">0.17</div><br><small>ft</small>     | Froude number <div style="border: 1px solid black; padding: 2px; display: inline-block;">0.7</div>   |   | Flow status<br><div style="border: 1px solid black; padding: 2px; display: inline-block;">Subcritical flow</div>         |
| Critical depth <div style="border: 1px solid black; padding: 2px; display: inline-block;">0.11</div><br><small>ft</small>      | Critical slope <div style="border: 1px solid black; padding: 2px; display: inline-block;">0.0645</div> <small>ft/ft</small>   |   | Velocity head <div style="border: 1px solid black; padding: 2px; display: inline-block;">0.03</div><br><small>ft</small> |

Copyright 2000 Dr. Xing Fang, Department of Civil Engineering, Lamar University.


Sewer @  
100 yearThe open channel flow calculator

Select Channel Type:


Trapezoid ▼

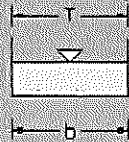


Rectangle

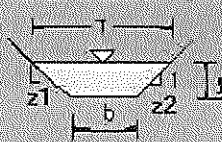

Trapezoid

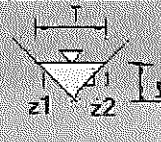

Triangle

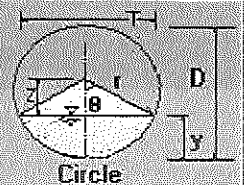

Circle

Depth from Q ▼

Select unit system: Feet(ft) ▼

Channel slope: .033

ft/ft

Water depth(y): 0.4

ft

Bottom width(b)

35

ft

Flow velocity 2.567492

ft/s

LeftSlope (Z1): 30

to 1 (H:V)

RightSlope (Z2): 30

to 1 (H:V)

Flow discharge 47.8

ft<sup>3</sup>/s

Input n value .048

or select n

Calculate!

Status: Calculation finished

Reset

Wetted perimeter 58.83

ft

Flow area 18.62

ft<sup>2</sup>

Top width(T) 58.81

ft

Specific energy 0.5

ft

Froude number 0.8

Flow status

Subcritical flow

Critical depth 0.35

ft

Critical slope 0.0489

ft/ft

Velocity head 0.1

ft

Copyright 2000 Dr. Xing Fang, Department of Civil Engineering, Lamar University.

Swale 9  
5 year

## The open channel flow calculator

|                                     |                                |                                 |          |
|-------------------------------------|--------------------------------|---------------------------------|----------|
| Select Channel Type:<br>Trapezoid ▼ |                                |                                 |          |
|                                     | Rectangle                      | Trapezoid                       | Triangle |
| Depth from Q ▼                      | Select unit system: Feet(ft) ▼ |                                 |          |
| Channel slope: .047<br>ft/ft        | Water depth(y): 0.05 ft        | Bottom width(b): 60 ft          |          |
| Flow velocity 0.854289<br>ft/s      | LeftSlope (Z1): 15 to 1 (H:V)  | RightSlope (Z2): 15 to 1 (H:V)  |          |
| Flow discharge 2.8<br>ft^3/s        | Input n value .048 or select n |                                 |          |
| Calculate!                          | Status: Calculation finished   | Reset                           |          |
| Wetted perimeter 61.62<br>ft        | Flow area 3.28 ft^2            | Top width(T) 61.62 ft           |          |
| Specific energy 0.07<br>ft          | Froude number 0.65             | Flow status<br>Subcritical flow |          |
| Critical depth 0.04<br>ft           | Critical slope 0.0744 ft/ft    | Velocity head 0.01 ft           |          |

Copyright 2000 Dr. Xing Fang, Department of Civil Engineering, Lamar University.

Swale 9  
100 year

| The open <u>channel</u> flow calculator   |                                 |                                 |  |
|-------------------------------------------|---------------------------------|---------------------------------|--|
| Select Channel Type:<br>Trapezoid ▼       |                                 |                                 |  |
| Depth from Q ▼                            |                                 | Select unit system: Feet(ft) ▼  |  |
| Channel slope: .047<br>ft/ft              | Water depth(y): 0.17 ft         | Bottom width(b) 60<br>ft        |  |
| Flow velocity 1.928958<br>ft/s            | LeftSlope (Z1): 15 to 1 (H:V)   | RightSlope (Z2): 15 to 1 (H:V)  |  |
| Flow discharge 20.7<br>ft <sup>3</sup> /s | Input n value .048 or select n  |                                 |  |
| Calculate!                                | Status: Calculation finished    | Reset                           |  |
| Wetted perimeter 65.16<br>ft              | Flow area 10.73 ft <sup>2</sup> | Top width(T) 65.15<br>ft        |  |
| Specific energy 0.23<br>ft                | Froude number 0.84              | Flow status<br>Subcritical flow |  |
| Critical depth 0.16<br>ft                 | Critical slope 0.0581 ft/ft     | Velocity head 0.06<br>ft        |  |


Copyright 2000 Dr. Xing Fang, Department of Civil Engineering, Lamar University.

Swale Z11  
to 5 feet


## The open channel flow calculator

Select Channel Type:


Trapezoid ▼

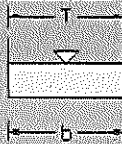


Rectangle

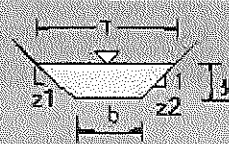

Trapezoid

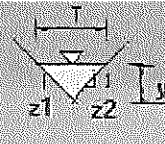

Triangle

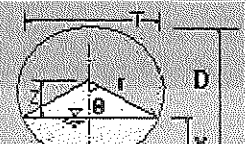

Circle

Depth from Q ▼

Select unit system: Feet(ft) ▼

Channel slope: .031

ft/ft

Water depth(y): 0.12 ft

Bottom width(b) 60

ft

Flow velocity 1.225314

ft/s

LeftSlope (Z1): 15 to 1 (H:V)

RightSlope (Z2): 15

to 1 (H:V)

Flow discharge 8.9

ft<sup>3</sup>/s

Input n value .048 or select n

Calculate!

Status: Calculation finished

Reset

Wetted perimeter 63.54

ft

Flow area 7.26 ft<sup>2</sup>

Top width(T) 63.53

ft

Specific energy 0.14

ft

Froude number 0.64

Flow status

Subcritical flow

Critical depth 0.09

ft

Critical slope 0.074 ft/ft

Velocity head 0.02


ft

Copyright 2000 Dr. Xing Fang, Department of Civil Engineering, Lamar University.


Sewer 211  
100 yearThe open channel flow calculator

Select Channel Type:


Trapezoid ▼

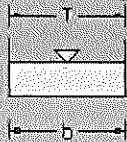


Rectangle

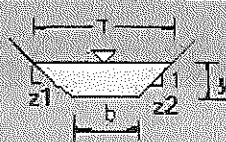

Trapezoid

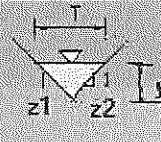

Triangle

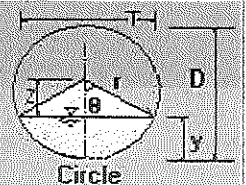

Circle

Depth from Q ▼

Select unit system: Feet(ft) ▼

Channel slope: .031

ft/ft

Water depth(y): 0.36

ft

Bottom width(b)

60

ft

Flow velocity 2.617141

ft/s

LeftSlope (Z1): 15

to 1 (H:V)

RightSlope (Z2): 15

to 1 (H:V)

Flow discharge 62.1

ft^3/s

Input n value .048

or select n

Calculate!

Status: Calculation finished

Reset

Wetted perimeter 70.9

ft

Flow area 23.73

ft^2

Top width(T) 70.88

ft

Specific energy 0.47

ft

Froude number 0.8

Flow status

Subcritical flow

Critical depth 0.31

ft

Critical slope 0.0504

ft/ft

Velocity head 0.11

ft

Copyright 2000 Dr. Xing Fang, Department of Civil Engineering, Lamar University.

Culvert #1  
Diddle Subdivision

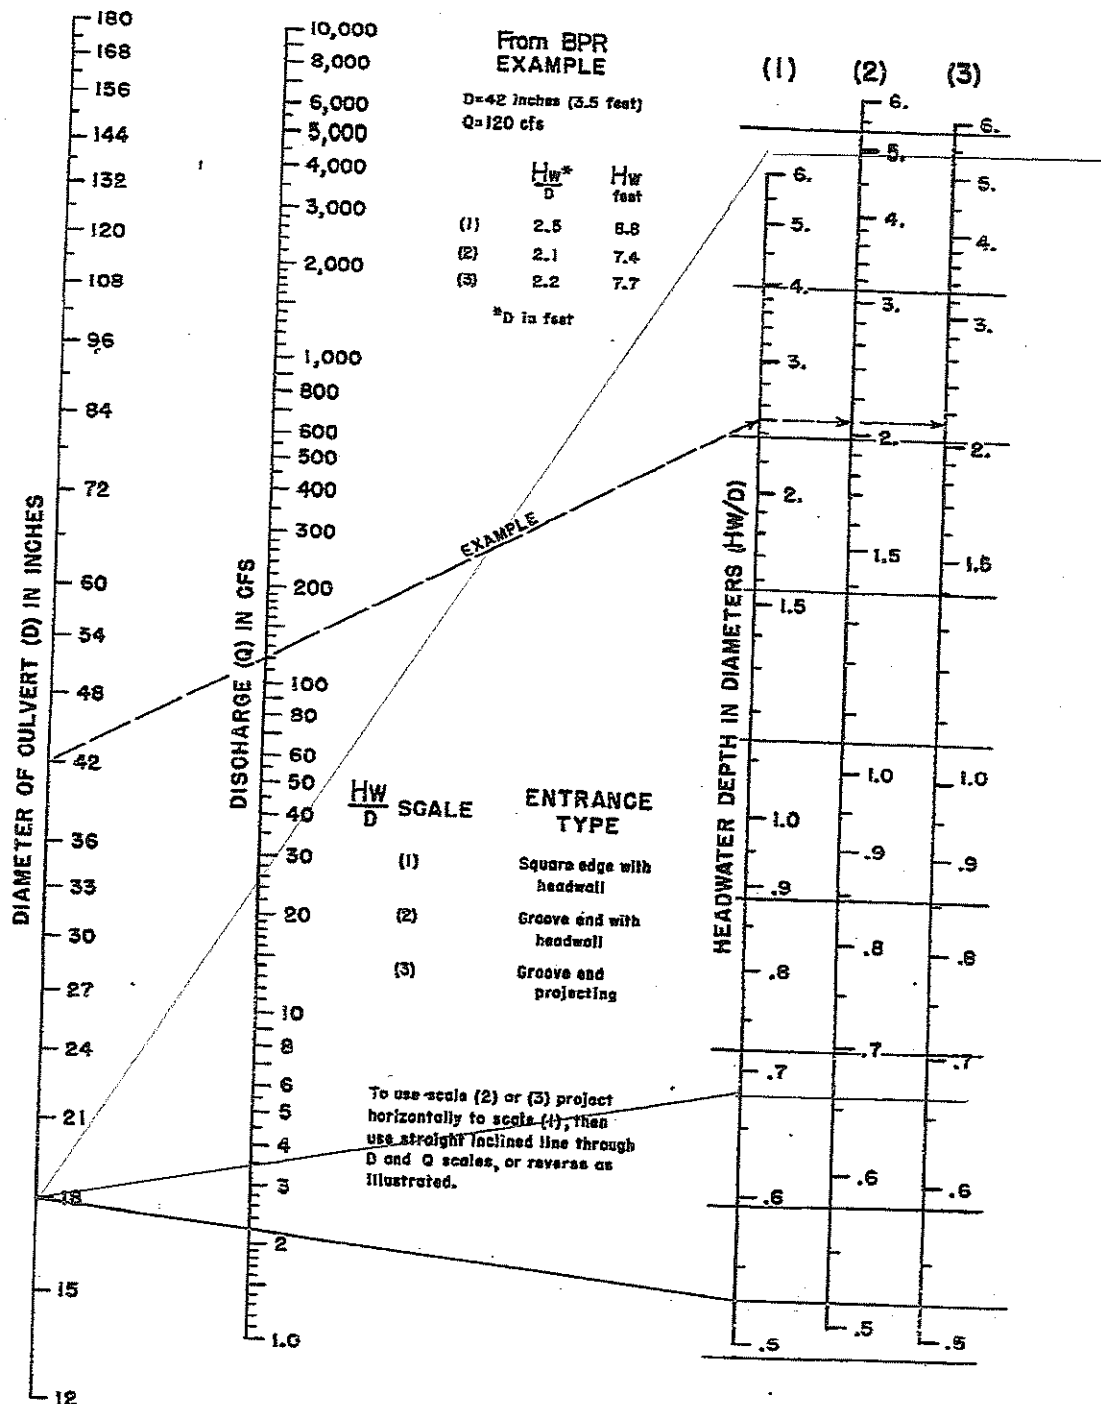


Figure CU-9—Inlet Control Nomograph—Example

Culvert #2

Q<sub>5</sub> = 4.4 cfs

Q<sub>100</sub> = 29.1

CULVERTS

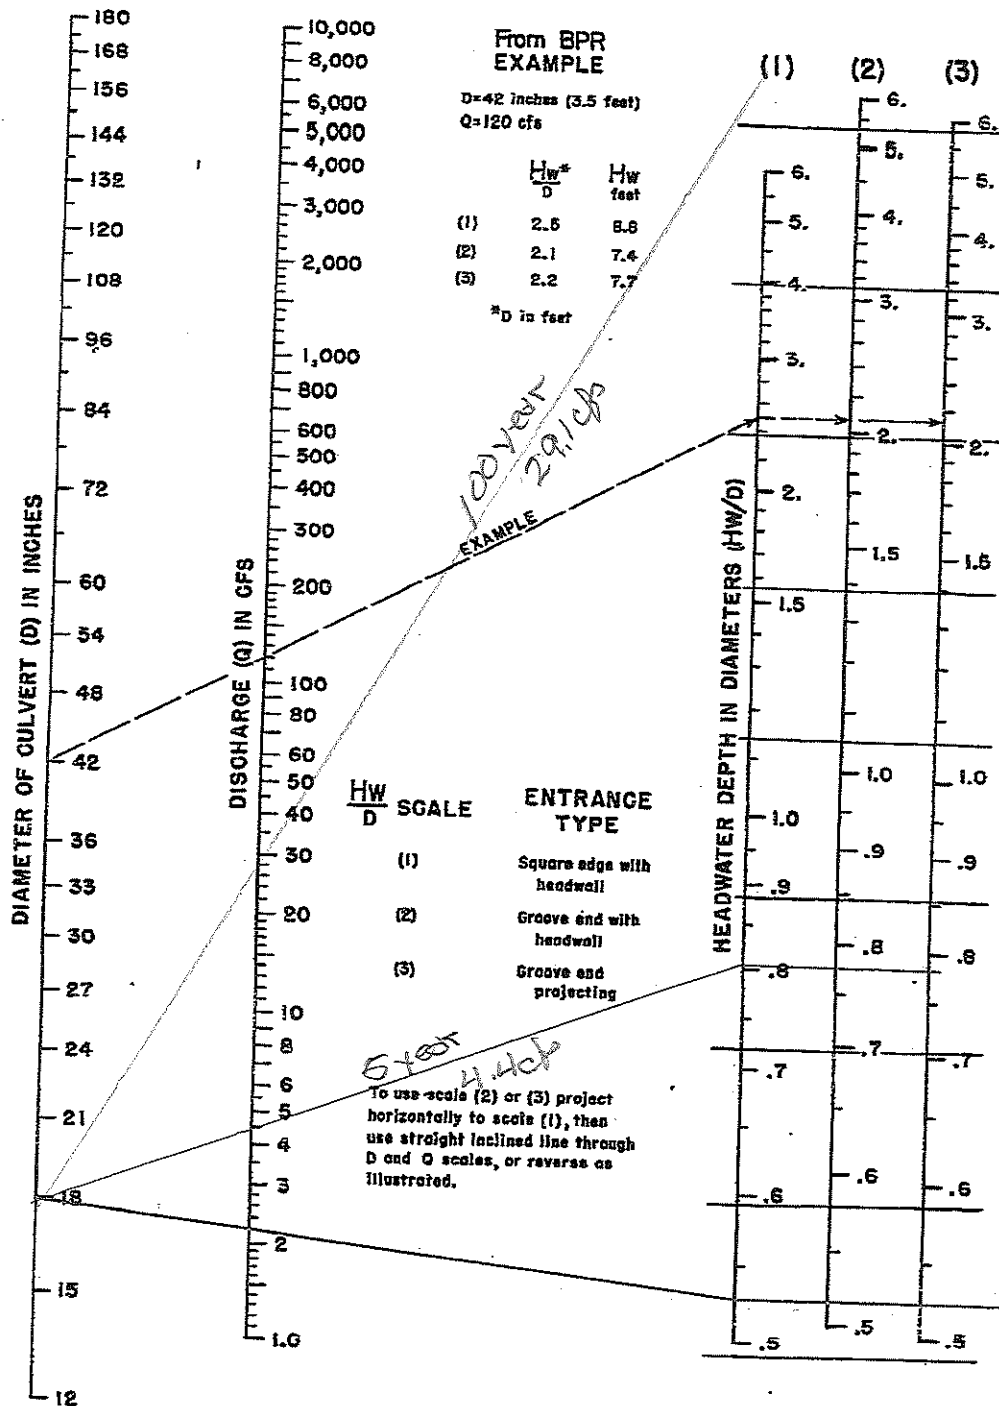


Figure CU-9—Inlet Control Nomograph—Example



Culvert #3

CULVERTS

$$Q_5 = 3.7 \text{ cfs}$$

$$Q_{100} = 22.2 \text{ cfs}$$

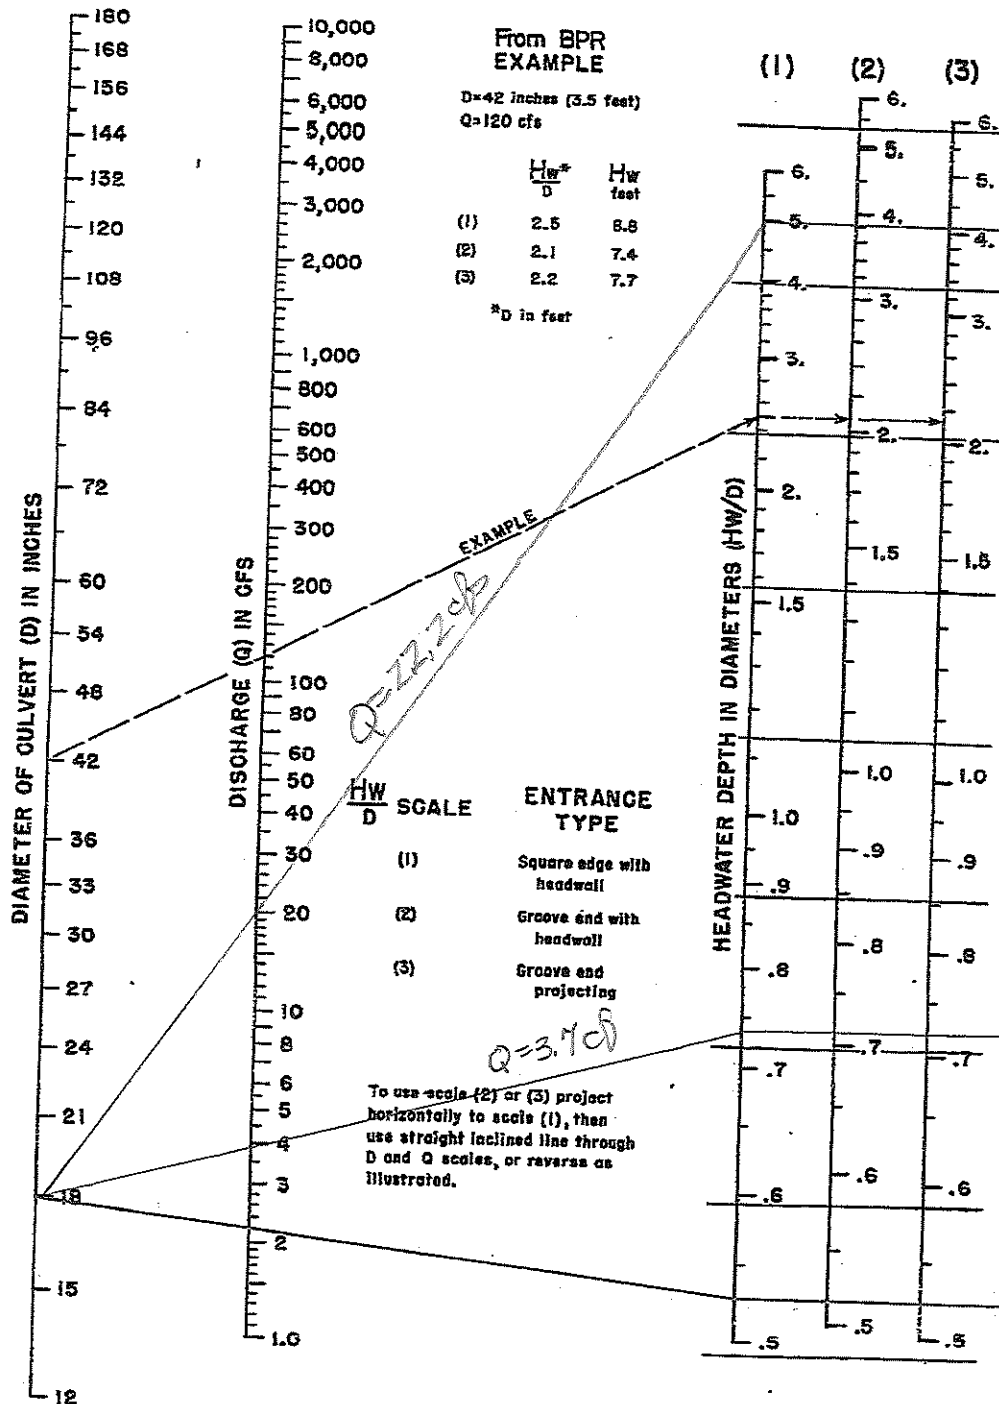


Figure CU-9—Inlet Control Nomograph—Example

Culvert 4

CULVERTS

$Q_5 = 16.8 \text{ cfs}$

$Q_{100} = 104.2 \text{ cfs}$

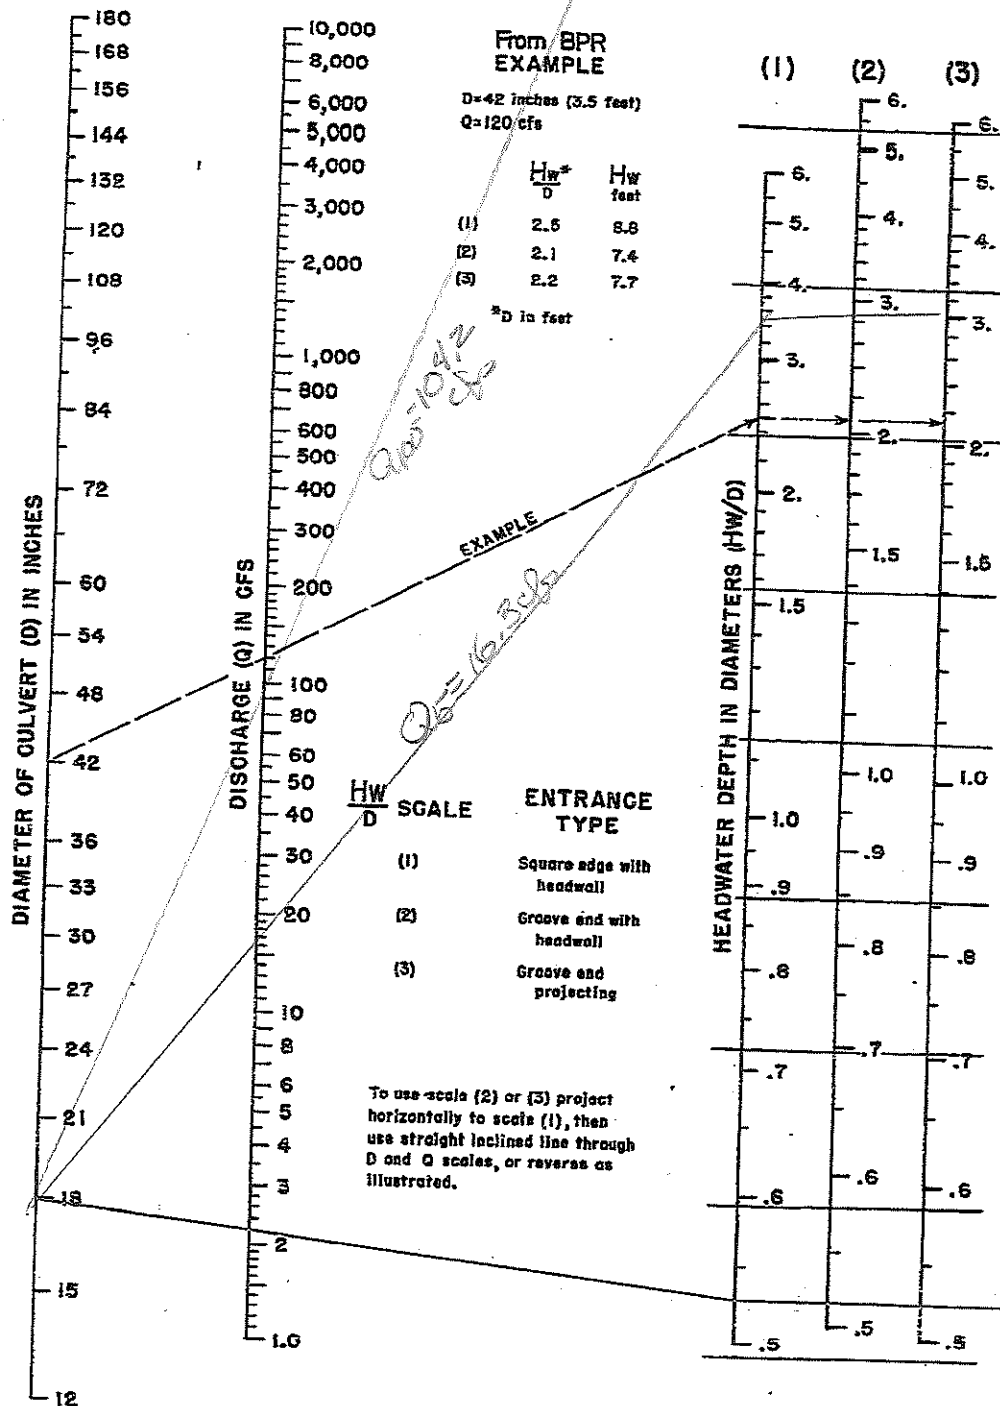



Figure CU-9—Inlet Control Nomograph—Example

**Exhibit 9: Soil, Geology, and Geologic Hazard Study, Entech  
Engineering**

**Exhibit 9: Soil, Geology, and Geologic Hazard Study, Entech  
Engineering**

March 10, 2020

Land Development Consultants, Inc.  
3898 Maizeland Road  
Colorado Springs, CO 80909

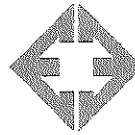

**ENTECH**  
ENGINEERING, INC.

505 ELKTON DRIVE  
COLORADO SPRINGS, CO 80907  
PHONE (719) 531-5599  
FAX (719) 531-5238

Attn: Daniel Kupferer

Re: Soil, Geology, and Geologic Hazard Study  
Didleau Subdivison  
Herring Road & Forest Heights Circle  
Parcel Nos. 52090-00-050 & 52090-00-120  
El Paso County, Colorado

Dear Mr. Kupferer:

### **GENERAL SITE CONDITIONS AND PROJECT DESCRIPTION**

The site is located in a portion of the SW¼ of Section 9, Township 12 South, Range 65 West of the 6<sup>th</sup> Principal Meridian in El Paso County, Colorado. The site is located approximately 4 miles northeast of Colorado Springs city limits, northeast of Shoup Road and Herring Road in El Paso County, Colorado. The location of the site is as shown on the Vicinity Map, Figure 1.

The topography of the site is gradually sloping generally to the southwest with moderate slopes along the ridge that bisects the site. Burgess Creek is located in the eastern portion of the site and flows in a southwesterly direction. A minor drainage is located in the western portion of the property. Water was not observed in the drainages at the time of this investigation. The site boundaries are indicated on the USGS Map, Figure 2. Previous land uses have included undeveloped and a rural residential development. The site is located within the Black Forest burn scar. The site contains primarily field grasses and weeds with scattered areas of ponderosa pines in the western portion of the site and around the existing house located on Lot 2. Site photographs, taken January 30, 2020, are included in Appendix A.

Total acreage involved in the proposed subdivision is 32.25-acres. Four rural residential lots are proposed as part of the replat. The proposed lot sizes range from approximately 5-acres to 15-acres. The existing house located on Lot 2 will remain. The new lots will be serviced by individual wells and on-site wastewater treatment systems. The Site Plan with the proposed replat is presented in Figure 3.

### **LAND USE AND ENGINEERING GEOLOGY**

This site was found to be suitable for the proposed development. Areas were encountered where the geologic conditions will impose some constraints on development and land use. These include areas of potentially seasonal shallow and seasonal shallow groundwater. Based on the proposed development plan, it appears that these areas will have some minor impacts on the development. These conditions will be discussed in greater detail in the report.

In general, it is our opinion that the development can be achieved if the observed geologic conditions on site are either avoided or properly mitigated. All recommendations are subject to the limitations discussed in the report.

Land Development Consultants, Inc.  
Soils, Geology, and Geologic Hazard Study  
Didleau Subdivision  
Herring Road & Forest Heights Circle  
Parcel Nos. 52090-00-050 & 52090-00-120  
El Paso County, Colorado

## SCOPE OF THE REPORT

The scope of the report will include the following:

- A general geologic analysis utilizing published geologic data. Detailed site-specific mapping will be conducted to obtain general information in respect to major geographic and geologic features, geologic descriptions and their effects on the development of the property.

## FIELD INVESTIGATION

Our field investigation consisted of the preparation of a geologic map of any bedrock features and significant surficial deposits. The Natural Resource Conservation Service (NRCS), previously the Soil Conservation Service (SCS) survey was also reviewed to evaluate the site. The position of mappable units within the subject property are shown on the Geologic Map. Our mapping procedures involved both field reconnaissance and measurements, and aerial photo reconnaissance and interpretation. The same mapping procedures have also been utilized to produce the Geology/Engineering Geology Map which identified pertinent geologic conditions affecting development. The field mapping was performed by personnel of Entech Engineering, Inc. on January 3 and 30, 2020.

Two test borings and two test pits were excavated on the site to determine general suitability for the use of on-site wastewater treatment systems and general soil characteristics. The location of the test pit is indicated on the Site Plan/Test Pit Location Map, Figure 3. The Test Pit Log is presented in Appendix B. Results of this testing will be discussed later in this report.

Laboratory testing was also performed on some of the soils to classify and determine the soils engineering characteristics. Laboratory tests included grain-size analysis, ASTM D-422, and Atterberg Limits, ASTM D-4318. Results of the laboratory testing are included in Appendix C. A Summary of Laboratory Test Results is presented in Table 1.

## SOIL AND GEOLOGIC CONDITIONS

### Soil Survey

The Natural Resource Conservation Service (NRCS) (Reference 1, Figure 4), previously the Soil Conservation Service (Reference 2) has mapped two soil types on the site. Complete descriptions of the soil types are presented in Appendix D. In general, the soils consist of sandy loam to gravelly loamy sand. The soils are described as follows:

| <u>Type</u> | <u>Description</u>                        |
|-------------|-------------------------------------------|
| 26          | Elbeth Sandy Loam, 8 – 15% Slopes         |
| 40          | Kettle Gravelly Loamy Sand, 3 – 8% Slopes |

Land Development Consultants, Inc.  
Soils, Geology, and Geologic Hazard Study  
Didleau Subdivision  
Herring Road & Forest Heights Circle  
Parcel Nos. 52090-00-050 & 52090-00-120  
El Paso County, Colorado

The soils have been described to have moderate to rapid permeabilities. The soils are described as well suited for use as homesites. Possible hazards with soils erosion are present on the site. The erosion potential can be controlled with vegetation. The soils have been described to have moderate erosion hazards (Reference 2).

### Soils

The soils encountered in the test borings and test pits consisted of silty sand to very clayey sand overlying weathered to formational silty sandstone and very sandy claystone. Bedrock was encountered at depths ranging from 2 to 6 feet. The upper sands were encountered at loose to dense states and moderate moisture conditions, and the sandstone was encountered at very dense states and moderate moisture conditions. The claystone was encountered at hard consistencies and moderate moisture conditions. The samples of sand tested had approximately 12 to 38 percent of the soil size particles passing the No. 200 sieve. FHA Swell Testing on a sample of the very clayey sand resulted in an expansion pressure of 1640 psf, which indicates a moderate expansion potential. The samples of sandstone tested had 10 to 22 percent of the soil size particles passing the No. 200 sieve. The samples of claystone tested had 54 to 59 percent of the soil size particles passing the No. 200 sieve. FHA Swell Testing on a sample of the claystone resulted in an expansion pressure of 730 psf, which indicates a low to moderate expansion potential. Highly expansive claystone and siltstone lenses are commonly interbedded in the Dawson Formation.

### Groundwater

Groundwater or signs of seasonally occurring water were not encountered in the test borings or test pits, which were drilled to 20 feet and excavated to 6 to 7 feet. It is anticipated groundwater will not affect shallow foundations on the majority of the site. Areas of potentially seasonal shallow and seasonal shallow groundwater have been mapped in drainages on the site that are discussed in the following sections. Fluctuations in groundwater conditions may occur due to variations in rainfall or other factors not readily apparent at this time. Isolated sand layers within the soil profile can carry water in the subsurface. Contractors should be cognizant of the potential for the occurrence of subsurface water features during construction.

### Geology

Approximately 12 miles west of the site is a major structural feature known as the Rampart Range Fault. This fault marks the boundary between the Great Plains Physiographic Province and the Southern Rocky Mountain Province. The site exists within a large structural feature known as the Denver Basin. Bedrock in the area is typically gently dipping in a northerly direction (Reference 3). The bedrock underlying the site consists of the Dawson Formation of Cretaceous Age. The Dawson Formation typically consists of coarse-grained arkosic sandstone with interbedded layers claystone or siltstone.

The geology of the site was evaluated using the *Geologic Map of the Black Forest*, by Thorson in 2003, (Reference 4, Figure 5). The Geology Map for the site is presented in Figure 6. Four mappable units were identified on this site which is described as follows:

Land Development Consultants, Inc.  
Soils, Geology, and Geologic Hazard Study  
Didleau Subdivision  
Herring Road & Forest Heights Circle  
Parcel Nos. 52090-00-050 & 52090-00-120  
El Paso County, Colorado

- Qaf Artificial Fill of Holocene Age:** These consist of man-made fill deposits associated with a gas pipeline that bisects the site in portions of Lot 1 and Lot 2. Fill piles consisting of logs and branches are located across the site.
- Qal Recent Alluvium of Holocene Age:** These are recent deposits that have been deposited in the drainages that exist on-site. These materials consist of silty to clayey sands. Some of these alluviums can contain highly organic soils.
- Qau Alluvium, Undivided of Holocene and Pleistocene Age:** These are sheetwash and stream deposited alluvium that exists in the western portion of the site associated with alluvial-filled valley heads. These materials typically consist of silty to clayey sands and gravel.
- Qc/Tkd Colluvium of Quaternary Age overlying Dawson Formation of Tertiary to Cretaceous Age:** The materials consist of colluvial or residual soils overlying the bedrock materials on-site. The colluvial soils were deposited by the action of sheetwash and gravity. The residual soils were derived from the in-situ weathering of the bedrock on site. These materials typically consist of silty to clayey sand with potential areas of sandy clays. The bedrock consists of the Dawson Formation. The Dawson Formation typically consists of coarse-grained, arkosic sandstone with interbedded lenses of fine-grained sandstone, siltstone and claystone.

The soils listed above were mapped from site-specific mapping, the *Geologic Map of the Black Forest Quadrangle* distributed by the Colorado Geologic Survey in 2003 (Reference 4, Figure 5), the *Geologic Map of the Colorado Springs-Castle Rock Area*, distributed by the US Geological Survey in 1979 (Reference 5), and the *Geologic Map of the Pueblo 1° x 2° Quadrangle*, distributed by the US Geological Survey in 1978 (Reference 6). The test borings and test pits were used in evaluating the site and is included in Appendix B. The Geology Map prepared for the site is presented in Figure 6.

## ENGINEERING GEOLOGIC HAZARDS

Mapping has been performed on this site to identify areas where various geologic conditions exist of which developers should be cognizant during the planning, design and construction stages where new construction is proposed. The engineering geologic hazards identified on this site include potentially seasonal shallow and seasonally shallow groundwater areas. These hazards and recommended mitigation techniques are discussed as follows:

### Expansive Soils

Expansive soils were encountered in Test Boring No. 2 located on Lot 3. These occurrences are typically sporadic; therefore, none have been indicated on the maps. Highly expansive claystone and siltstone are commonly interbedded in the sandstone of the Dawson Formation. These clays, if encountered beneath foundations, can cause differential movement in the structure foundation.



Land Development Consultants, Inc.  
Soils, Geology, and Geologic Hazard Study  
Didleau Subdivision  
Herring Road & Forest Heights Circle  
Parcel Nos. 52090-00-050 & 52090-00-120  
El Paso County, Colorado

**Mitigation:** Should expansive soils be encountered beneath the foundation; mitigation will be necessary. Mitigation of expansive soils will require special foundation design. Overexcavation and replacement with non-expansive soils at a minimum of 95% of its maximum Modified Proctor Dry Density, ASTM D-1557 is a suitable mitigation, which is common in the area. Floor slabs on expansive soils should be expected to experience movement. Overexcavation and replacement has been successful in minimizing slab movements.

#### Potentially Seasonal Shallow and Seasonal Shallow Groundwater Area

The site is not mapped within any floodplains according to the FEMA Map No. 08041CO320G, dated December 7, 2018 (Figure 7, Reference 7). Areas of potentially seasonal shallow and seasonal shallow groundwater were observed on the site (Figure 6). In these areas, we would anticipate the potential for periodically high subsurface moisture conditions and frost heave potential. These areas lie within low-lying areas and along the drainages in the eastern and western portions of the site. The seasonal shallow groundwater area is located along Burgess Creek located along the eastern portion of the site on Lot 4. The potentially seasonal shallow groundwater area is located in the western portion of the site on Lot 2. Water was not observed in any of the drainages at the time of our site investigation. These areas can likely be avoided or properly mitigated by development. The potential exists for high groundwater levels during high moisture periods and should structures encroach on these areas the following precautions should be followed.

**Mitigation:** Foundations must have a minimum 30-inch depth for frost protection. In areas where high subsurface moisture conditions are anticipated periodically, subsurface perimeter drains are recommended to help prevent the intrusion of water into areas below grade. Typical drain details are presented in Figure 8. Any grading in these areas should be done to direct surface flow around construction to avoid areas of ponded water. All organic material would be completely removed prior to any fill placement. **Specific drainage studies are beyond the scope of this report.**

#### **RELEVANCE OF GEOLOGIC CONDITIONS TO LAND USE PLANNING**

The proposed development will be rural-residential utilizing individual on-site wastewater treatment systems and water wells. Total acreage involved in the proposed subdivision is 32.25-acres. Four rural residential lots are proposed as part of the replat. The proposed lot sizes range from approximately 5-acres to 15-acres. The existing house located on Lot 2 will remain. The house on Lot 2 has an existing water well and on-site wastewater treatment system. The new lots will be serviced by an individual wells and on-site wastewater treatment systems. The existing geologic and engineering geologic conditions will impose minor constraints on development and construction. The geologic conditions on the site include potentially seasonal shallow and shallow groundwater areas, which can be satisfactorily mitigated through avoidance or proper engineering design and construction practices.

The upper granular soils encountered in the test borings and test pits on the site were encountered at loose to dense states, the sandstone was encountered at very dense states, and the claystone at hard consistencies. Highly expansive claystone and siltstone are

Land Development Consultants, Inc.  
Soils, Geology, and Geologic Hazard Study  
Didleau Subdivision  
Herring Road & Forest Heights Circle  
Parcel Nos. 52090-00-050 & 52090-00-120  
El Paso County, Colorado

commonly interbedded in the sandstone of the Dawson Formation. Mitigation of expansive soils will require special foundation design. Overexcavation and replacement with non-expansive soils at a minimum of 95% of its maximum Modified Proctor Dry Density, ASTM D-1557 is a suitable mitigation, which is common in the area. Floor slabs on expansive soils should be expected to experience movement. Overexcavation and replacement has been successful in minimizing slab movements. These soils will not prohibit development.

Areas of potentially seasonal shallow and seasonal shallow groundwater were observed on the site (Figure 6). In these areas, we would anticipate the potential for periodically high subsurface moisture conditions and frost heave potential. These areas lie within low-lying areas and along the minor drainage in the western portion of the site, and Burgess Creek in the eastern portion of the site. These areas can likely be avoided or properly mitigated by development. The potential exists for high groundwater levels during high moisture periods and should structures encroach on these areas. Subsurface perimeter drains are recommended should structures encroach on this area. Typical drain details are presented in Figure 8. Septic systems are not recommended in these areas due to the potential for shallow groundwater. Any grading in these areas should be done to direct surface flow around construction to avoid areas of ponded water. All organic material should be completely removed prior to any fill placement. Specific drainage studies are beyond the scope of this report. The site is not mapped within any floodplains according to the FEMA Map No. 80841C0320G (Figure 7, Reference 7).

In summary, the granular soils will likely provide suitable support for shallow foundations. The geologic conditions encountered on site can be mitigated with avoidance or proper engineering and construction practices.

## **ECONOMIC MINERAL RESOURCES**

Some of the sandy materials on-site could be considered a low-grade sand resource. According to the *El Paso County Aggregate Resource Evaluation Map* (Reference 8), of the area of the site is not mapped with any potential aggregate resources. According to the *Atlas of Sand, Gravel and Quarry Aggregate Resources, Colorado Front Range Counties* distributed by the Colorado Geological Survey (Reference 9), the site is not mapped with any resources. According to the *Evaluation of Mineral and Mineral Fuel Potential* (Reference 10), the area of the site has been mapped as "little or no potential" for industrial minerals.

According to the *Evaluation of Mineral and Mineral Fuel Potential of El Paso County State Mineral Lands* (Reference 10), the site is mapped within the Denver Basin Coal Region. However, the area of the site has been mapped as "Poor" for coal resources. No active or inactive mines have been mapped in the area of the site. No metallic mineral resources have been mapped on the site (Reference 10).

The site has been mapped as "Fair" for oil and gas resources (Reference 10). No oil or gas fields have been discovered in the area of the site. The sedimentary rocks in the area may lack the geologic structure for trapping oil or gas; therefore, it may not be considered a significant resource. Hydraulic fracturing is a new method that is being used to extract oil and gas from

Land Development Consultants, Inc.  
Soils, Geology, and Geologic Hazard Study  
Didleau Subdivision  
Herring Road & Forest Heights Circle  
Parcel Nos. 52090-00-050 & 52090-00-120  
El Paso County, Colorado

rocks. It utilizes pressurized fluid to extract oil and gas from rocks that would not normally be productive. The area of the site has not been explored to determine if the rocks underlying the site would be commercially viable utilizing hydraulic fracturing. The practice of hydraulic fracturing has come under review due to concerns about environmental impacts, health and safety.

## **EROSION CONTROL**

The soil types observed on the site are mildly to highly susceptible to wind erosion, and moderately to highly susceptible to water erosion. A minor wind erosion and dust problem may be created for a short time during and immediately after construction. Should the problem be considered severe enough during this time, watering of the cut areas or the use of chemical palliative may be required to control dust. However, once construction has been completed and vegetation re-established, the potential for wind erosion should be considerably reduced.

With regard to water erosion, loosely compacted soils will be the most susceptible to water erosion, residually weathered soils and weathered bedrock materials become increasingly less susceptible to water erosion. For the typical soils observed on site, allowable velocities or unvegetated and unlined earth channels would be on the order of 3 to 4 feet/second, depending upon the sediment load carried by the water. Permissible velocities may be increased through the use of vegetation to something on the order of 4 to 7 feet/second, depending upon the type of vegetation established. Should the anticipated velocities exceed these values, some form of channel lining material may be required to reduce erosion potential. These might consist of some of the synthetic channel lining materials on the market or conventional riprap. In cases where ditch-lining materials are still insufficient to control erosion, small check dams or sediment traps may be required. The check dams will serve to reduce flow velocities, as well as provide small traps for containing sediment. The determination of the amount, location and placement of ditch linings, check dams and of the special erosion control features should be performed by or in conjunction with the drainage engineer who is more familiar with the flow quantities and velocities.

Cut and fill slope areas will be subjected primarily to sheetwash and rill erosion. Unchecked rill erosion can eventually lead to concentrated flows of water and gully erosion. The best means to combat this type of erosion is, where possible, the adequate re-vegetation of cut and fill slopes. Cut and fill slopes having gradients more than three (3) horizontal to one (1) vertical become increasingly more difficult to revegetate successfully. Therefore, recommendations pertaining to the vegetation of the cut and fill slopes may require input from a qualified landscape architect and/or the Soil Conservation Service.

## **CLOSURE**

It is our opinion that the existing geologic engineering and geologic conditions will impose some minor constraints on development and construction of the site. The majority of these conditions can be avoided by construction. Others can be mitigated through proper engineering design and construction practices. The proposed development and use are consistent with anticipated geologic and engineering geologic conditions.

Land Development Consultants, Inc.  
Soils, Geology, and Geologic Hazard Study  
Didleau Subdivision  
Herring Road & Forest Heights Circle  
Parcel Nos. 52090-00-050 & 52090-00-120  
El Paso County, Colorado

It should be pointed out that because of the nature of data obtained by random sampling of such variable and non-homogeneous materials as soil and rock, it is important that we be informed of any differences observed between surface and subsurface conditions encountered in construction and those assumed in the body of this report. Individual investigations for new building sites and septic systems will be required prior to construction. Construction and design personnel should be made familiar with the contents of this report. Reporting such discrepancies to Entech Engineering, Inc. soon after they are discovered would be greatly appreciated and could possibly help avoid construction and development problems.


This report has been prepared for Land Development Consultants, Inc., for application to the proposed project in accordance with generally accepted geologic soil and engineering practices. No other warranty expressed or implied is made.

We trust that this report has provided you with all the information that you required. Should you require additional information, please do not hesitate to contact Entech Engineering, Inc.

Respectfully Submitted,

ENTECH ENGINEERING, INC.

Reviewed by:

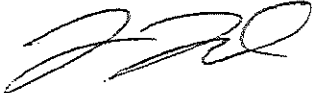


Logan L. Langford, P.G.  
Geologist

LLL/III

Encl.

Entech Job No. 192115  
AAprojects/2019/192115 sg&ghs

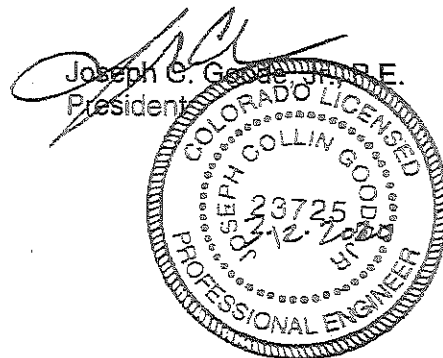

Land Development Consultants, Inc.  
Soils, Geology, and Geologic Hazard Study  
Didleau Subdivision  
Herring Road & Forest Heights Circle  
Parcel Nos. 52090-00-050 & 52090-00-120  
El Paso County, Colorado

#### BIBLIOGRAPHY

1. Natural Resource Conservation Service, September 23, 2016. *Web Soil Survey*. United States Department Agriculture, <http://websoilsurvey.sc.egov.usda.gov/App/HomePage.htm>.
2. United States Department of Agriculture Soil Conservation Service. June 1981. *Soil Survey of El Paso County Area, Colorado*.
3. Scott, Glen R.; Taylor Richard B.; Epis, Rudy C; and Wobus, Reinhard A. 1978. *Geologic Structure Map of the Pueblo 1° x 2° Quadrangle, South-Central Colorado*. Sheet 2. U.S. Geologic Survey. Map I-1022, Sheet 2.
4. Thorson, Jon P., 2003. *Geologic Map of the Black Forest Quadrangle, El Paso County, Colorado*. Colorado Geological Survey. Open-File Report 03-6.
5. Trimble, Donald E. and Machette, Michael N. 1979. *Geologic Map of the Colorado Springs-Castle Rock Area, Front Range Urban Corridor, Colorado*. USGS, Map I-857-F.
6. Scott, Glen R.; Taylor Richard B.; Epis, Rudy C; and Wobus, Reinhard A. 1978. *Geologic Structure Map of the Pueblo 1° x 2° Quadrangle, South-Central Colorado*. Sheet 2. U.S. Geologic Survey. Map I-1022.
7. Federal Emergency Management Agency. December 7, 2018. *Flood Insurance Rate Maps for the City of Colorado Springs, Colorado*. Map Number 08041CO320G
8. El Paso County Planning Development. December 1995. *El Paso County Aggregate Resource Evaluation Maps*.
9. Schwochow, S.D.; Shroba, R.R. and Wicklein, P.C. 1974. *Atlas of Sand, Gravel, and Quarry Aggregate Resources, Colorado Front Range Counties*. Colorado Geological Survey. Special Publication 5-B.
10. Keller, John W.; TerBest, Harry and Garrison, Rachel E. 2003. *Evaluation of Mineral and Mineral Fuel Potential of El Paso County State Mineral Lands Administered by the Colorado State Land Board*. Colorado Geological Survey. Open-File Report 03-07.

## TABLES

**TABLE 1**  
**SUMMARY OF LABORATORY TEST RESULTS**

CLIENT LDC, INC.  
PROJECT DIDLEAU SUBDIVISION  
JOB NO. 192115

| SOIL TYPE | TEST BORING NO. | DEPTH (FT) | WATER (%) | DRY DENSITY (PCF) | PASSING NO. 200 SIEVE (%) | LIQUID LIMIT (%) | PLASTIC INDEX (%) | SULFATE (WT %) | FHA SWELL (PSF) | SWELL/ CONSOL (%) | UNIFIED CLASSIFICATION | SOIL DESCRIPTION      |
|-----------|-----------------|------------|-----------|-------------------|---------------------------|------------------|-------------------|----------------|-----------------|-------------------|------------------------|-----------------------|
| 1         | 1               | 2-3        |           |                   | 12.2                      |                  |                   |                |                 |                   | SM                     | SAND, SILTY           |
| 1         | 2               | 2-3        |           |                   | 38.4                      |                  |                   |                | 1640            |                   | SC                     | SAND, VERY CLAYEY     |
| 1         | TP-2            | 2-3        |           |                   | 14.9                      |                  |                   |                |                 |                   | SM                     | SAND, SILTY           |
| 2         | TP-1            | 5-6        |           |                   | 9.6                       |                  |                   |                |                 |                   | SM                     | SANDSTONE, SILTY      |
| 2         | 1               | 15         |           |                   | 22.2                      |                  |                   |                |                 |                   | SM                     | SANDSTONE, SILTY      |
| 3         | 2               | 10         |           |                   | 59.3                      |                  |                   |                | 730             |                   | CL                     | CLAYSTONE, VERY SANDY |
| 3         | 2               | 5          |           |                   | 64.2                      |                  |                   |                |                 |                   | CL                     | CLAYSTONE, VERY SANDY |


**Table 2: Summary Tactile Test Pit Results**

| <b>Test<br/>Pit<br/>No.</b> | <b>USDA Soil<br/>Type</b> | <b>LTAR<br/>Value</b> | <b>Depth<br/>to<br/>Bedrock (ft.)</b> | <b>Depth to<br/>Seasonally<br/>Occurring<br/>Groundwater (ft.)</b> |
|-----------------------------|---------------------------|-----------------------|---------------------------------------|--------------------------------------------------------------------|
| 1                           | 3A*                       | 0.30*                 | 3*                                    | N/A                                                                |
| 2                           | 3A*                       | 0.30*                 | 2*                                    | N/A                                                                |

\*- Conditions that will require an engineered OWTS



## FIGURES

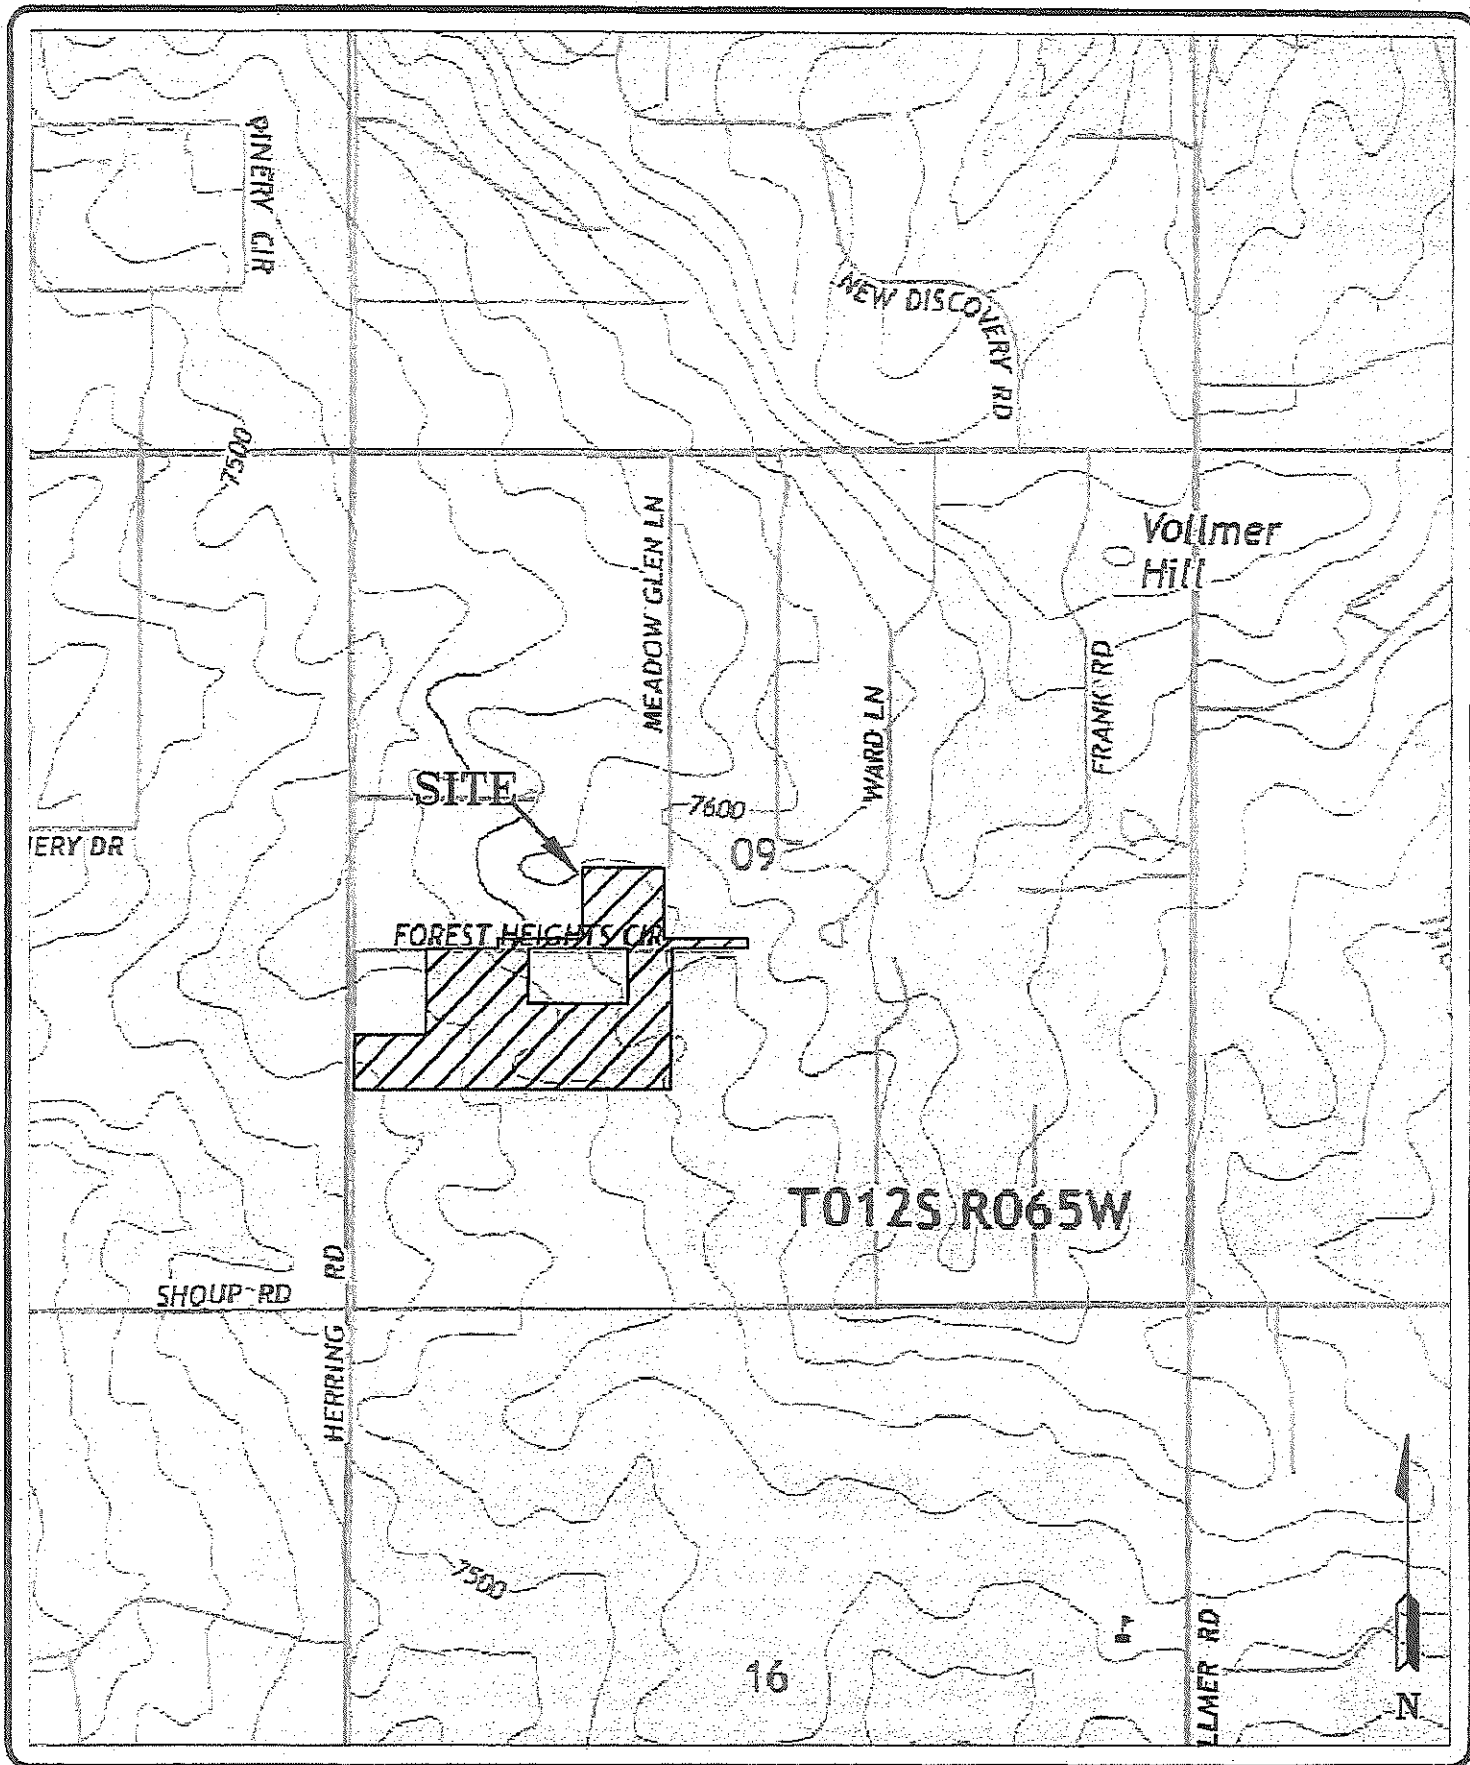

**ENTECH**  
ENGINEERING, INC.  
505 ELKTON DRIVE  
COLORADO SPRINGS, CO. 80907 (719) 531-5299

USGS MAP  
DIDLEAU SUBDIVISION  
HERRING ROAD & FOREST HEIGHTS CIRCLEEL  
PASO COUNTY, CO.  
FOR: LDC, INC.

DRAWN:  
LLL


DATE:  
2/28/20

CHECKED:

DATE:

JOB NO.:  
192115

FIG NO.:  
2

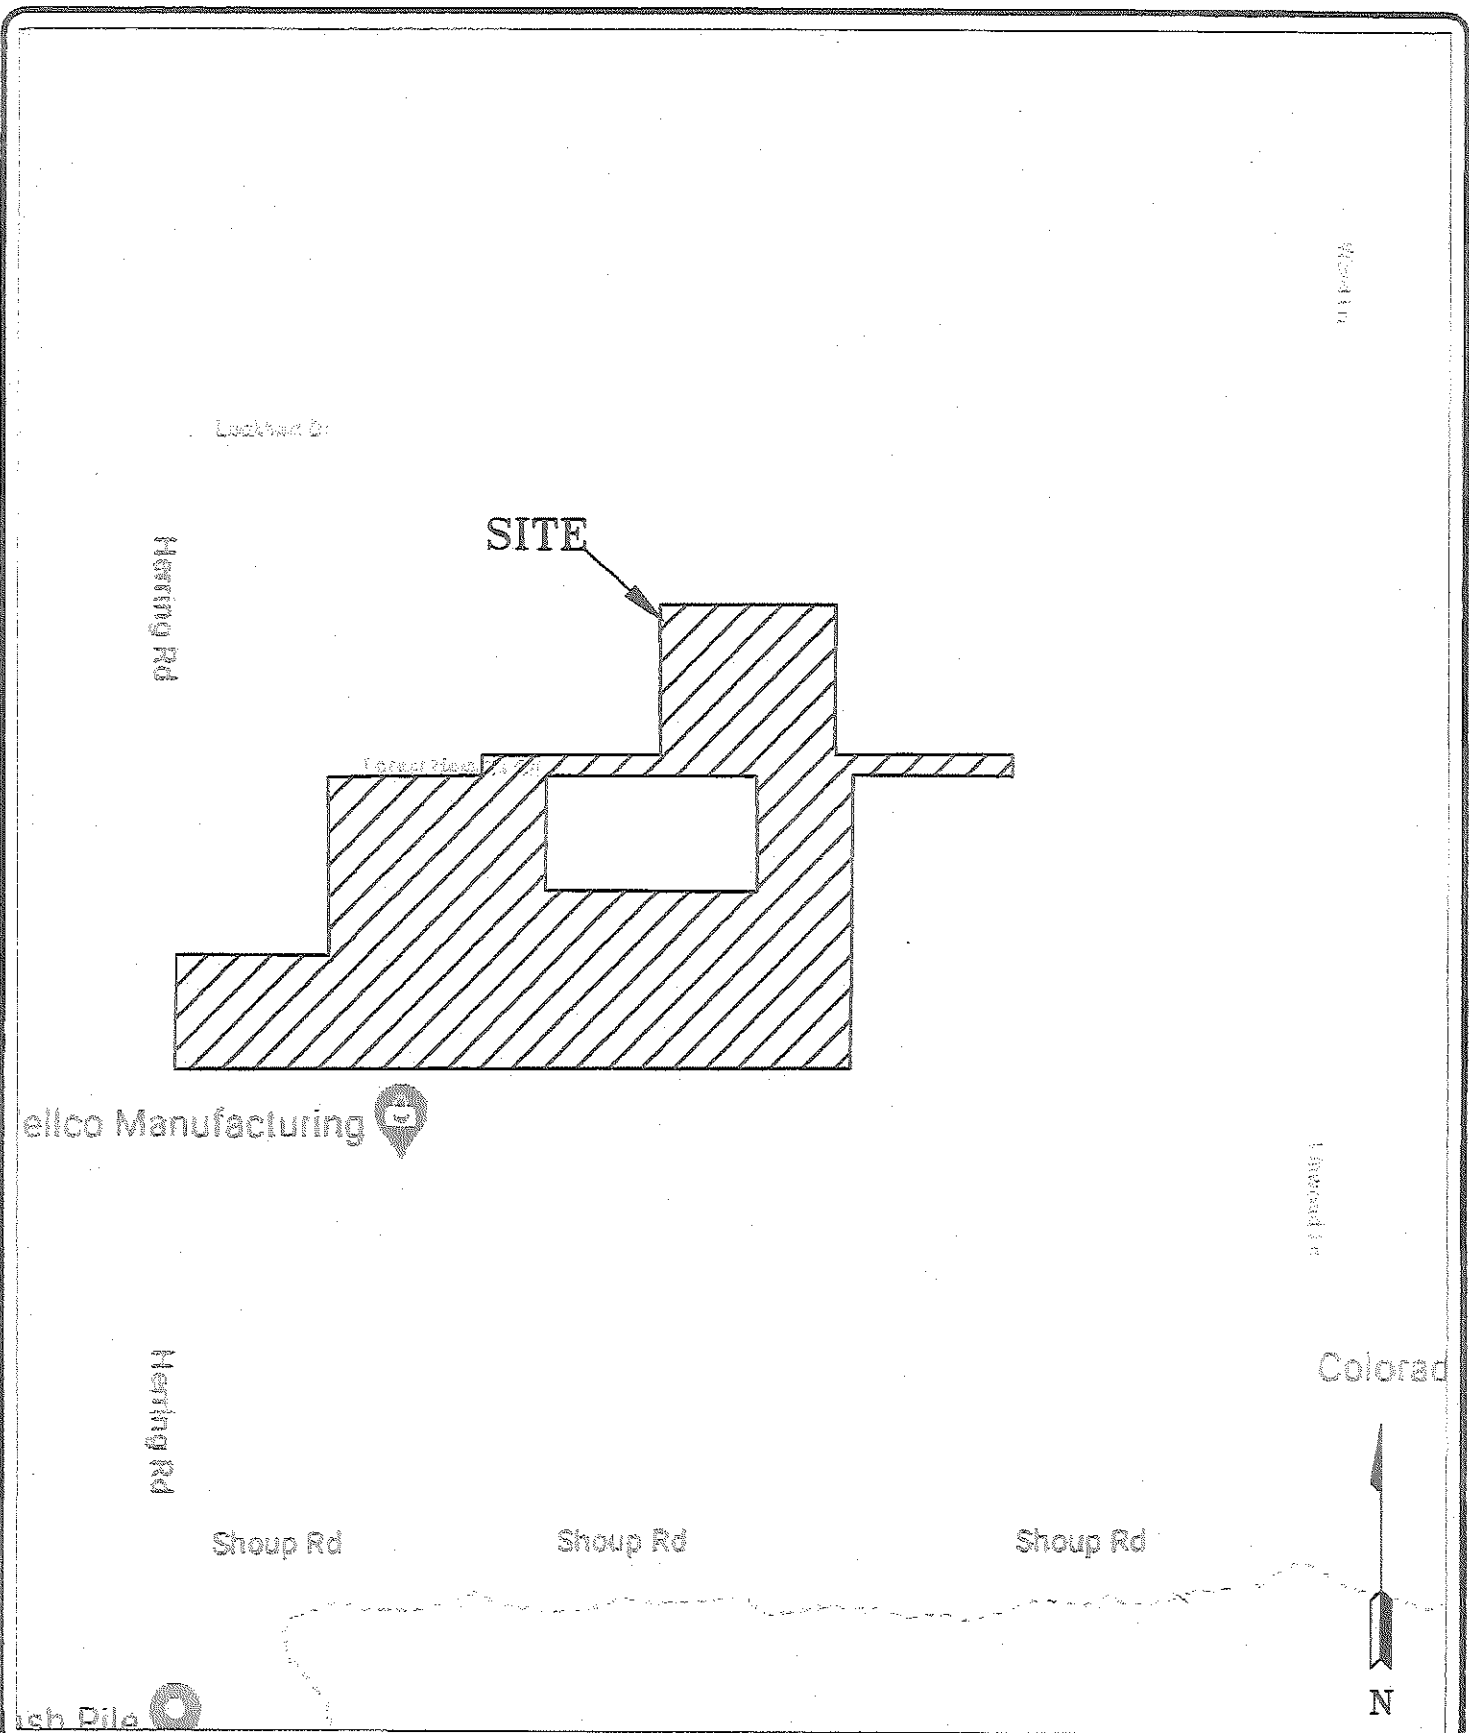

**ENTECH**  
**ENGINEERING, INC.**  
 555 ELKTON DRIVE  
 COLORADO SPRINGS, CO. 80907 719 531-5999

VICINITY MAP  
 DIDDLEAU SUBDIVISION  
 HERRING ROAD & FOREST HEIGHTS CIRCLE  
 EL PASO COUNTY, CO.  
 FOR: LDC, INC.

DRAWN:  
 LLL

DATE:  
 2/28/20


CHECKED:

DATE:

JOB NO.:  
 192115

FIG NO.:  
 1

IN THE NORTH HALF OF THE SOUTHWEST QUARTER OF SECTION 9, TOWNSHIP 12 SOUTH, RANGE 65 WEST OF THE 6TH P.M.  
COURTY OF EL PASO, STATE OF COLORADO

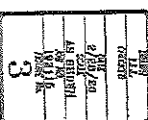


SITE PLAN/TESTING LOCATION MAP  
DIDLEAU SUBDIVISION  
HERRING ROAD & FOREST HEIGHTS  
CIRCLE COLORADO SPRINGS, CO.  
FOR: LDC, INC.




**ENTECH**  
**ENGINEERING, INC.**  
505 ELKTON DRIVE  
COLORADO SPRINGS, CO. 80907 (719) 531-5599

[illegible]

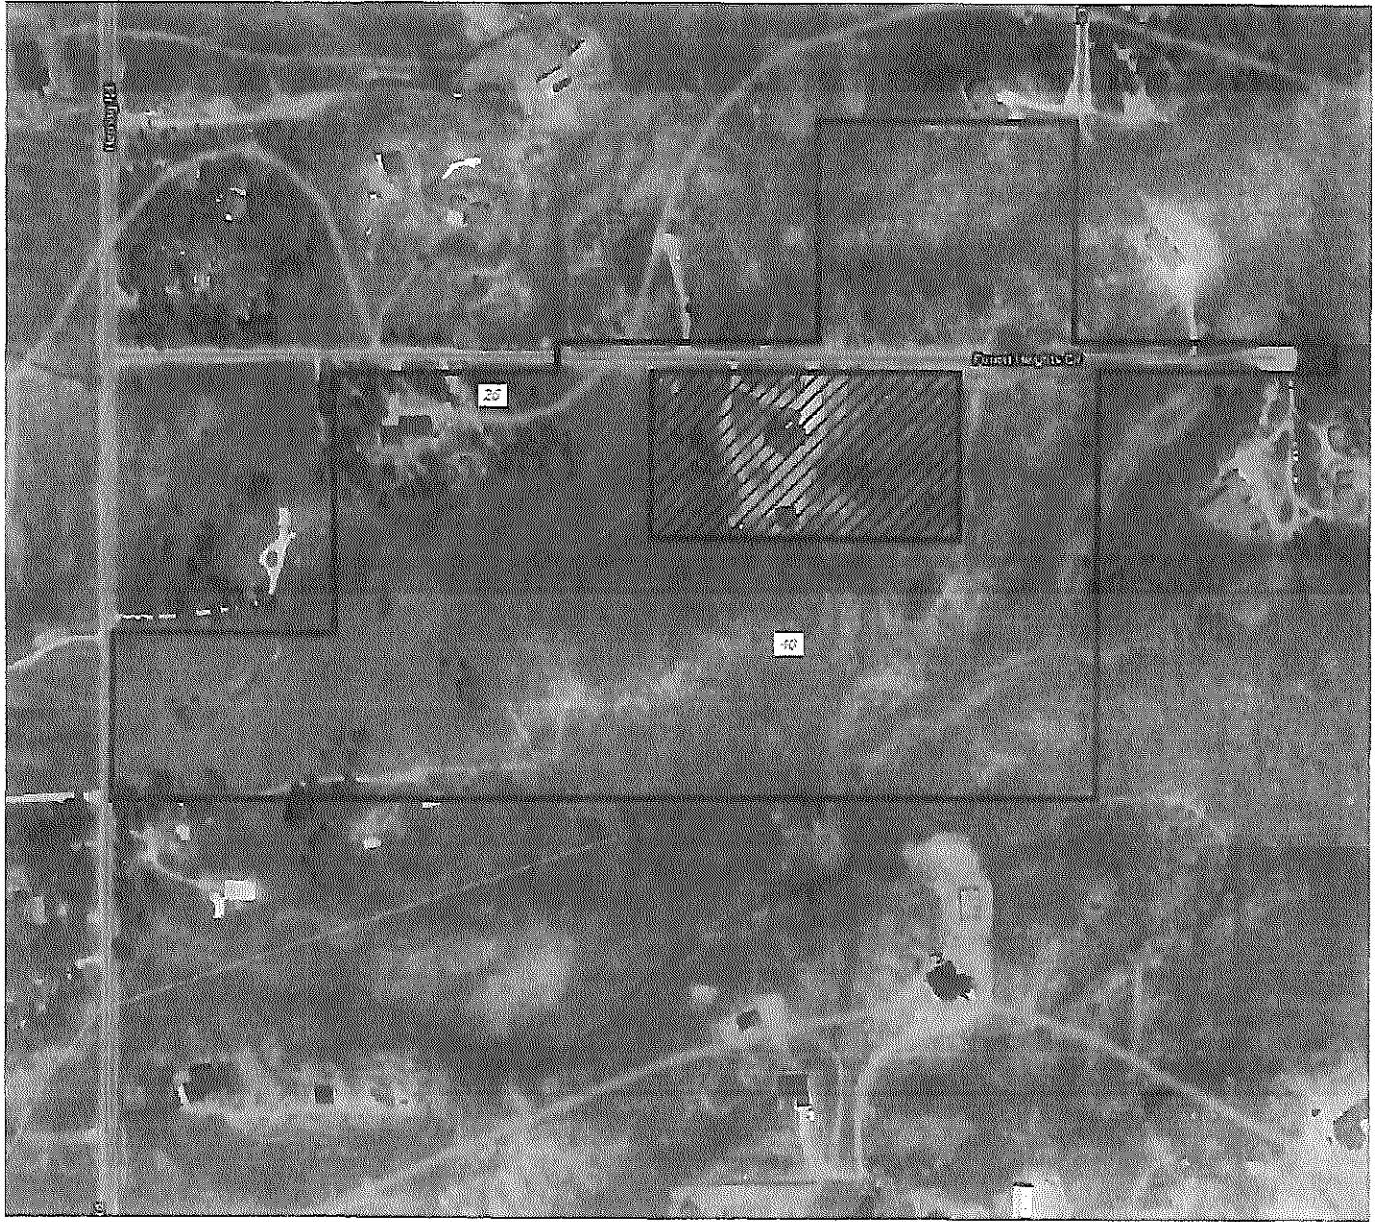

SEPERATE PARCEL NOT INCLUDED IN THE SUBDIVISION

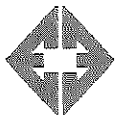

**ENTECH**  
ENGINEERING, INC.  
595 ELKTON DRIVE  
COLORADO SPRINGS, CO. 80907 (719) 531-5399

SOIL SURVEY MAP  
DIDLEAU SUBDIVISION  
HERRING ROAD & FOREST HEIGHTS CIRCLE  
EL PASO COUNTY, CO.  
FOR: LDC, INC.

DRAWN:  
LLL



DATE:  
2/28/20

CHECKED:

DATE:

JOB NO.:  
192115

FIG NO.:  
4

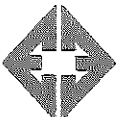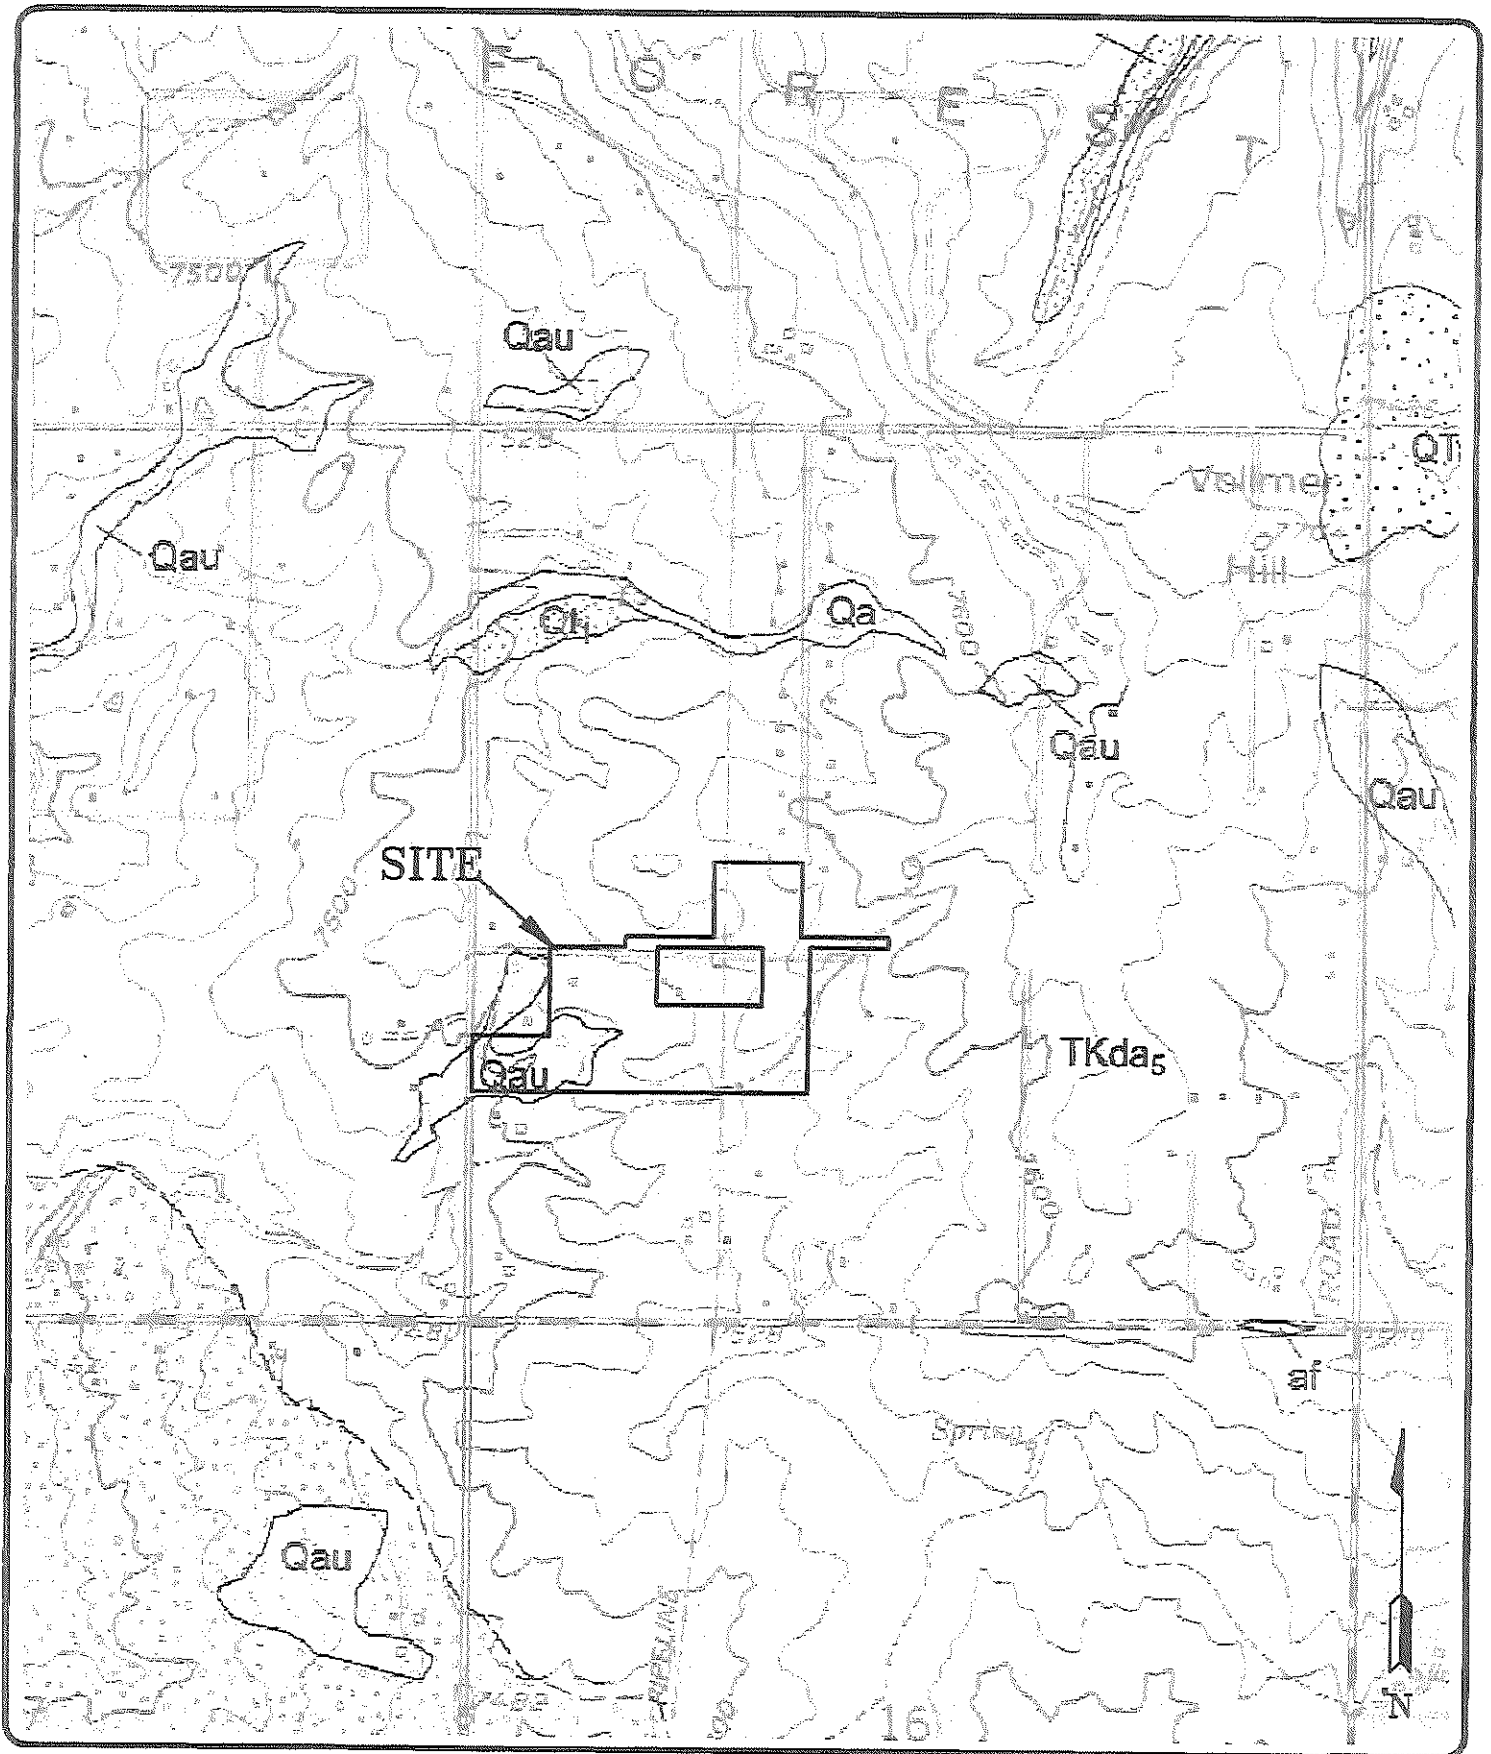

**ENTECH**  
ENGINEERING, INC.  
305 ELKTON DRIVE  
COLORADO SPRINGS, CO. 80907 (719) 531-0599

**BLACK FOREST QUADRANGLE GEOLOGIC MAP**  
**DITLEAU SUBDIVISION**  
**HERRING ROAD & FOREST HEIGHTS CIRCLE**  
**EL PASO COUNTY, CO.**  
**FOR: LDC, INC.**

DRAWN:  
**LLL**

DATE:  
**2/28/20**

CHECKED:


DATE:

JOB NO.:  
**192115**

FIG NO.:  
**5**





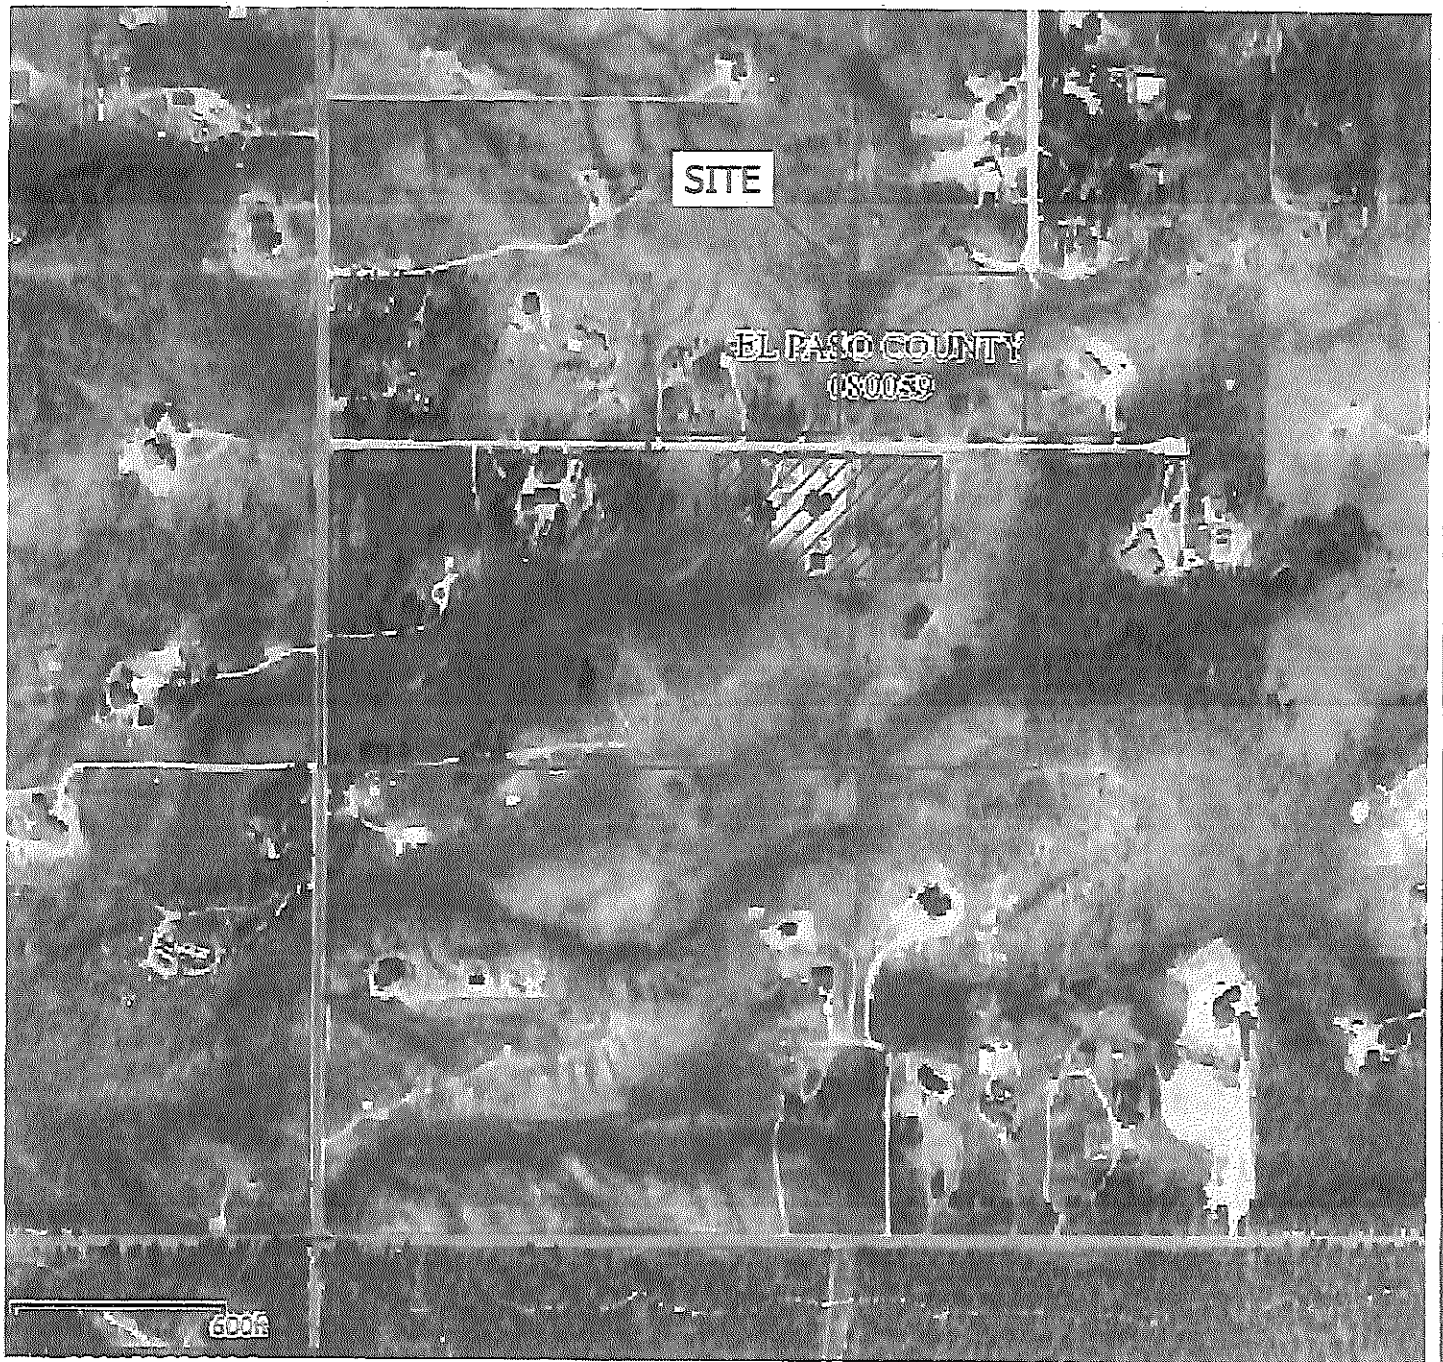

SEPERATE PARCEL NOT INCLUDED IN THE SUBDIVISION



**ENTECH**  
ENGINEERING, INC.  
505 ELKTON DRIVE  
COLORADO SPRINGS, CO. 80907 719 531-5559

FEMA FLOODPLAIN MAP  
DIDLEAU SUBDIVISION  
HERRING ROAD & FOREST HEIGHTS CIRCLE  
EL PASO COUNTY, CO.  
FOR: LDC, INC.

DRAWN:  
**LLL**

DATE:  
**2/28/20**



CHECKED:

DATE:

JOB NO.:  
**192115**

FIG NO.:  
**7**



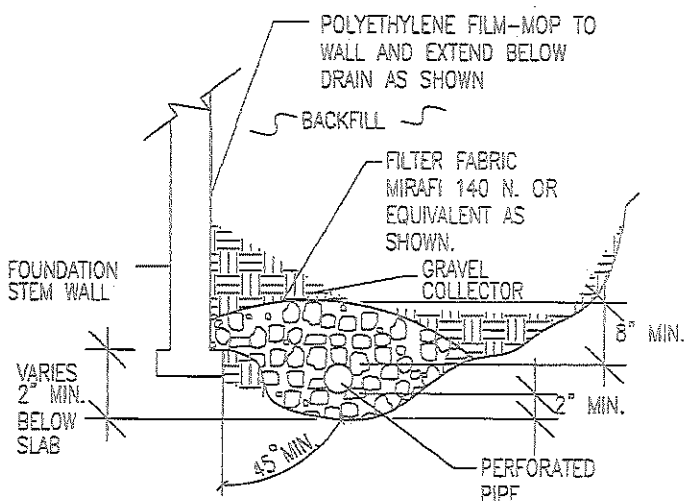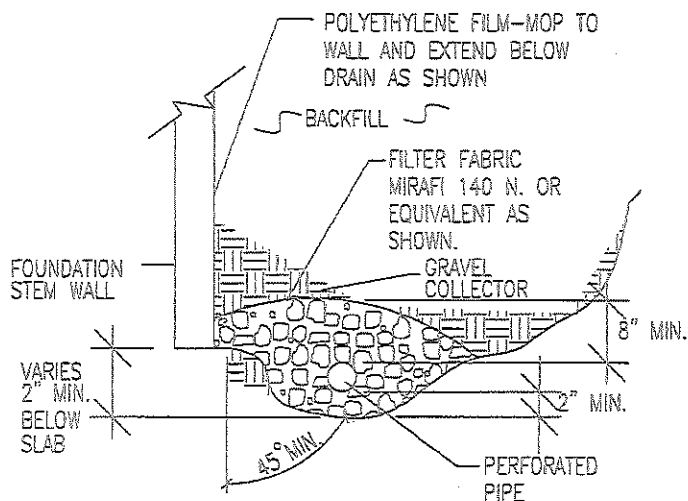

#### NOTES:

-GRAVEL SIZE IS RELATED TO DIAMETER OF PIPE PERFORATIONS--85% GRAVEL GREATER THAN 2x PERFORATION DIAMETER.

-PIPE DIAMETER DEPENDS UPON EXPECTED SEEPAGE. 4-INCH DIAMETER IS MOST OFTEN USED.

-ALL PIPE SHALL BE PERFORATED PLASTIC. THE DISCHARGE PORTION OF THE PIPE SHOULD BE NON-PERFORATED PIPE.

-FLEXIBLE PIPE MAY BE USED UP TO 8 FEET IN DEPTH, IF SUCH PIPE IS DESIGNED TO WITHSTAND THE PRESSURES. RIGID PLASTIC PIPE WOULD OTHERWISE BE REQUIRED.

-MINIMUM GRADE FOR DRAIN PIPE TO BE 1% OR 3 INCHES OF FALL IN 25 FEET.

-DRAIN TO BE PROVIDED WITH A FREE GRAVITY OUTFALL, IF POSSIBLE. A SUMP AND PUMP MAY BE USED IF GRAVITY OUT FALL IS NOT AVAILABLE.



**ENTECH**  
ENGINEERING, INC.  
555 ELKTON DRIVE  
COLORADO SPRINGS, CO. 80907 (719) 531-5599

#### PERIMETER DRAIN DETAIL

DRAWN:

DATE:

DESIGNED:

CHECKED:

DS

LLL


JOB NO.:

192115

FIG NO.:


8

## **APPENDIX A: Photographs**

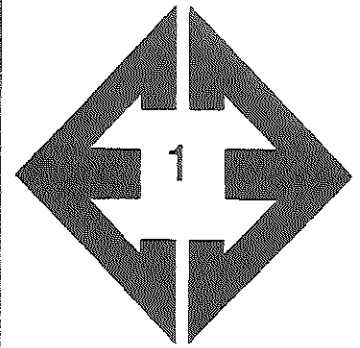


**Looking north towards  
Lot 1 in the eastern  
portion of the site.**

January 30, 2020

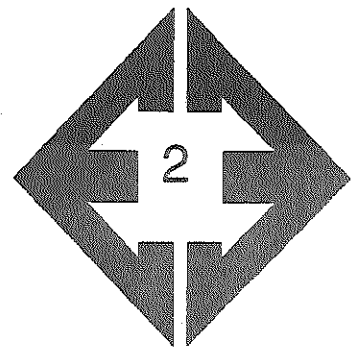


**Looking north from the  
central portion of Lot  
2.**

January 30, 2020

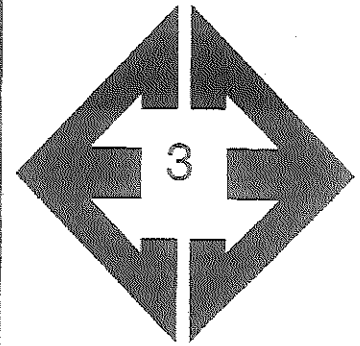

**Looking south from  
the northern portion of  
Lot 4.**


January 30, 2020

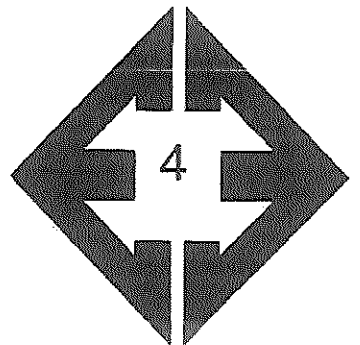

**Looking south towards  
one of the stockpiles  
of cut trees.**


January 30, 2020



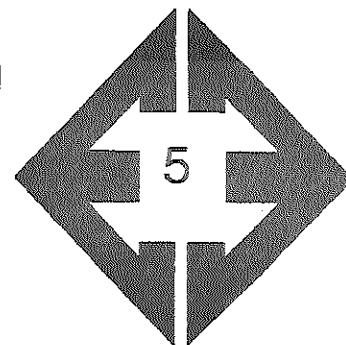

**Looking northeast  
towards stockpile of  
trees on Lot 3.**

January 30, 2020

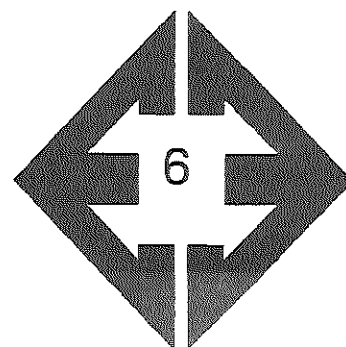

**Looking north from the  
eastern portion of Lot  
3.**

January 30, 2020

## **APPENDIX B: Test Boring and Test Pit Logs**

TEST BORING NO. 1  
 DATE DRILLED 1/3/2020  
 Job # 192115

TEST BORING NO. 2  
 DATE DRILLED 1/3/2020  
 CLIENT LDC, INC.  
 LOCATION DITLEAU SUBDIVISION

REMARKS

DRY TO 17.5', 1/6/20

SAND, SILTY, FINE TO COARSE  
 GRAINED, BROWN, VERY DENSE  
 TO DENSE, MOIST

SANDSTONE, SILTY, FINE TO  
 COARSE GRAINED, BROWN,  
 VERY DENSE, MOIST

| Depth (ft) | Symbol | Samples | Blows per foot | Watercontent % | Soil Type |
|------------|--------|---------|----------------|----------------|-----------|
| 5          |        |         | 50             | 5.6            | 1         |
|            |        |         | 42             | 10.8           | 1         |
| 10         |        |         | 50             | 12.5           | 2         |
|            |        |         | 10"            |                |           |
| 15         |        |         | 50             | 11.7           | 2         |
|            |        |         | 9"             |                |           |
| 20         |        |         | 50             | 11.5           | 2         |
|            |        |         | 7"             |                |           |

REMARKS

DRY TO 18.5', 1/6/20

SAND, VERY CLAYEY, FINE TO  
 MEDIUM GRAINED, BROWN,  
 LOOSE, MOIST

CLAYSTONE, VERY SANDY,  
 BROWN, HARD, MOIST

SANDSTONE, SILTY, FINE TO  
 COARSE GRAINED, BROWN,  
 VERY DENSE, MOIST

| Depth (ft) | Symbol | Samples | Blows per foot | Watercontent % | Soil Type |
|------------|--------|---------|----------------|----------------|-----------|
|            |        |         | 7              | 23.1           | 1         |
| 5          |        |         | 50             | 12.7           | 1         |
|            |        |         | 11"            |                | 3         |
| 10         |        |         | 50             | 15.2           | 3         |
|            |        |         | 6"             |                |           |
| 15         |        |         | 50             | 6.9            | 2         |
|            |        |         | 8"             |                |           |
| 20         |        |         | 50             | 15.8           | 2         |
|            |        |         | 6"             |                |           |



**ENTECH**  
 ENGINEERING, INC.

505 ELKTON DRIVE  
 COLORADO SPRINGS, COLORADO 80907

TEST BORING LOG

DRAWN:

DATE:

CHECKED: *h*

DATE: 1/17/20

JOB NO:  
 192115

FIG NO:  
 B-1

TEST PIT NO. 1  
 DATE EXCAVATED 4/23/2019  
 Job # 192115

TEST PIT NO. 2  
 DATE EXCAVATED 4/23/2019  
 CLIENT LDC, INC.  
 LOCATION DIDDLEAU SUBDIVISION


| REMARKS                                                               | Depth (ft) | Symbol | Samples | Soil Structure Shape | Soil Structure Grade | USDA Soil Type | REMARKS                                                               | Depth (ft) | Symbol | Samples | Soil Structure Shape | Soil Structure Grade | USDA Soil Type |
|-----------------------------------------------------------------------|------------|--------|---------|----------------------|----------------------|----------------|-----------------------------------------------------------------------|------------|--------|---------|----------------------|----------------------|----------------|
| topsoil sandy loam, brown                                             | 1          |        |         |                      |                      |                | topsoil sandy loam, brown                                             | 1          |        |         |                      |                      |                |
| gravelly sandy loam, fine to coarse grained, light brown              | 2          |        |         | gr                   | m                    | 2              | gravelly sandy loam, fine to coarse grained, light brown              | 2          |        |         | gr                   | m                    | 2              |
|                                                                       | 3          |        |         |                      |                      |                |                                                                       | 3          |        |         | ma                   |                      | 3A             |
| weathered to formational silty sandstone, fine to coarse grained, tan | 4          |        |         | ma                   |                      | 3A             | weathered to formational silty sandstone, fine to coarse grained, tan | 4          |        |         |                      |                      |                |
|                                                                       | 5          |        |         |                      |                      |                |                                                                       | 5          |        |         |                      |                      |                |
|                                                                       | 6          |        |         |                      |                      |                |                                                                       | 6          |        |         |                      |                      |                |
|                                                                       | 7          |        |         |                      |                      |                |                                                                       | 7          |        |         |                      |                      |                |
|                                                                       | 8          |        |         |                      |                      |                |                                                                       | 8          |        |         |                      |                      |                |
|                                                                       | 9          |        |         |                      |                      |                |                                                                       | 9          |        |         |                      |                      |                |
|                                                                       | 10         |        |         |                      |                      |                |                                                                       | 10         |        |         |                      |                      |                |

Soil Structure Shape

granular - gr  
 platy - pl  
 blocky - bl  
 prismatic - pr  
 single grain - sg  
 massive - ma

Soil Structure Grade

weak - w  
 moderate - m  
 strong - s  
 loose - l

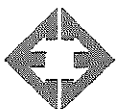

**ENTECH**  
 ENGINEERING, INC.

505 ELKTON DRIVE  
 COLORADO SPRINGS, COLORADO 80907

TEST PIT LOG

DRAWN:

DATE:

CHECKED:

DATE:

LLL

2/25/20

JOB NO.:

192115

FIG NO.:

B-2




## **APPENDIX C: Laboratory Test Results**

|                        |     |
|------------------------|-----|
| UNIFIED CLASSIFICATION | SM  |
| SOIL TYPE #            | 1   |
| TEST BORING #          | 1   |
| DEPTH (FT)             | 2-3 |

|         |                     |
|---------|---------------------|
| CLIENT  | LDC, INC.           |
| PROJECT | DIDLEAU SUBDIVISION |
| JOB NO. | 192115              |
| TEST BY | BL                  |


### Sieve Analysis Grain Size Distribution

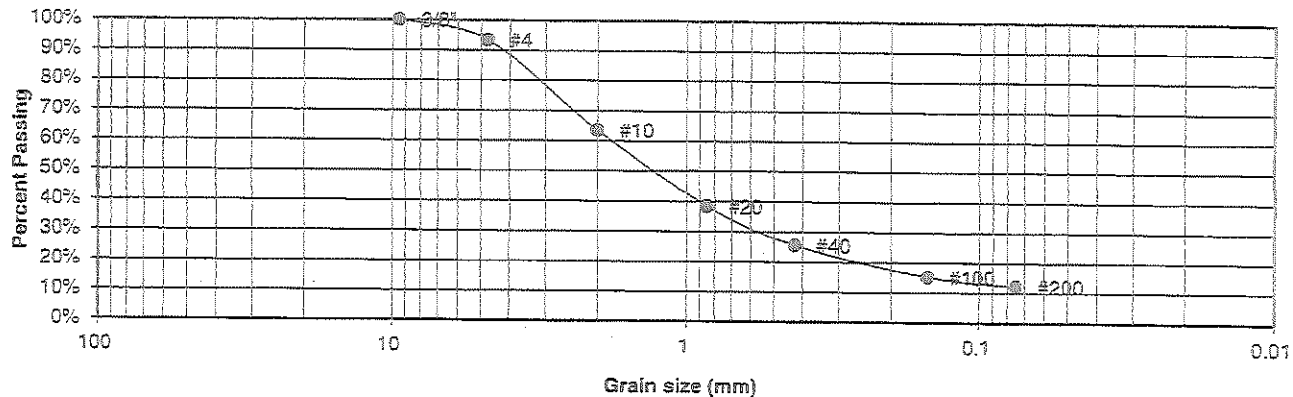

| U.S.<br>Sieve # | Percent<br>Finer |
|-----------------|------------------|
| 3"              |                  |
| 1 1/2"          |                  |
| 3/4"            |                  |
| 1/2"            |                  |
| 3/8"            | 100.0%           |
| 4               | 93.4%            |
| 10              | 63.6%            |
| 20              | 38.4%            |
| 40              | 25.6%            |
| 100             | 15.1%            |
| 200             | 12.2%            |

Atterberg  
Limits  
Plastic Limit  
Liquid Limit  
Plastic Index

Swell  
Moisture at start  
Moisture at finish  
Moisture increase  
Initial dry density (pcf)  
Swell (psf)

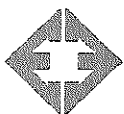

**ENTECH**  
ENGINEERING, INC.

505 ELKTON DRIVE  
COLORADO SPRINGS, COLORADO 80907

### LABORATORY TEST RESULTS

DRAWN:

DATE:

CHECKED:

DATE:

1/17/20


JOB NO.:  
192115

FIG NO.:  
C-1

|                        |     |
|------------------------|-----|
| UNIFIED CLASSIFICATION | SC  |
| SOIL TYPE #            | 1   |
| TEST BORING #          | 2   |
| DEPTH (FT)             | 2-3 |

|         |                     |
|---------|---------------------|
| CLIENT  | LDC, INC.           |
| PROJECT | DIDLEAU SUBDIVISION |
| JOB NO. | 192115              |
| TEST BY | BL                  |

### Sieve Analysis Grain Size Distribution

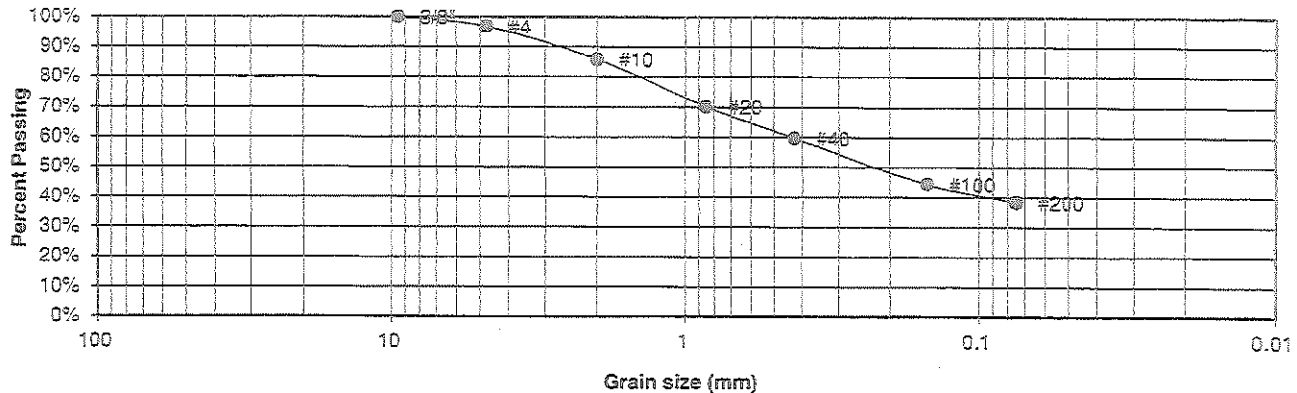

| U.S.<br>Sieve # | Percent<br>Finer |
|-----------------|------------------|
| 3"              |                  |
| 1 1/2"          |                  |
| 3/4"            |                  |
| 1/2"            |                  |
| 3/8"            | 100.0%           |
| 4               | 96.8%            |
| 10              | 85.8%            |
| 20              | 70.2%            |
| 40              | 59.7%            |
| 100             | 44.3%            |
| 200             | 38.4%            |

Atterberg  
Limits  
Plastic Limit  
Liquid Limit  
Plastic Index

|                           |       |
|---------------------------|-------|
| <u>Swell</u>              |       |
| Moisture at start         | 13.8% |
| Moisture at finish        | 25.6% |
| Moisture increase         | 11.8% |
| Initial dry density (pcf) | 95    |
| Swell (psf)               | 1640  |



**ENTECH**  
ENGINEERING, INC.

505 ELKTON DRIVE  
COLORADO SPRINGS, COLORADO 80907

### LABORATORY TEST RESULTS

DRAWN:

DATE:

CHECKED:


DATE:

11/17/20

JOB NO.  
192115

FIG NO.  
C-2

|                        |      |         |                     |
|------------------------|------|---------|---------------------|
| UNIFIED CLASSIFICATION | SM   | CLIENT  | LDC, INC.           |
| SOIL TYPE #            | 1    | PROJECT | DIDLEAU SUBDIVISION |
| TEST BORING #          | TP-2 | JOB NO. | 192115              |
| DEPTH (FT)             | 2-3  | TEST BY | BL                  |

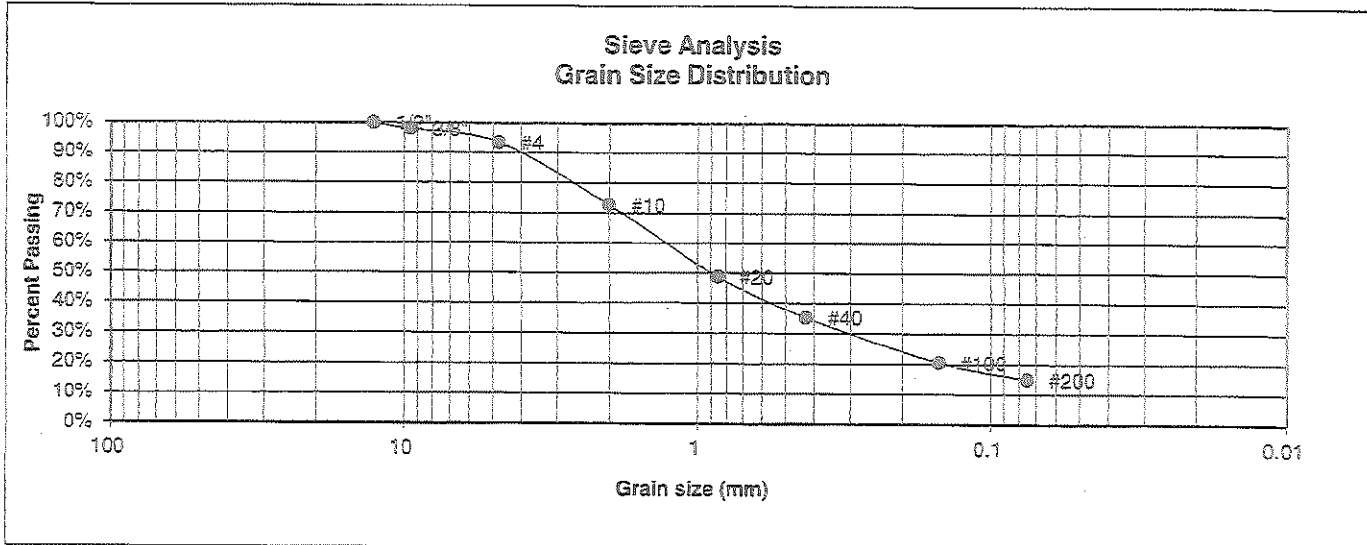

| U.S.<br>Sieve # | Percent<br>Finer | Atterberg<br>Limits |
|-----------------|------------------|---------------------|
| 3"              |                  | Plastic Limit       |
| 1 1/2"          |                  | Liquid Limit        |
| 3/4"            |                  | Plastic Index       |
| 1/2"            | 100.0%           |                     |
| 3/8"            | 97.9%            |                     |
| #4              | 93.3%            |                     |
| #10             | 72.7%            |                     |
| #20             | 48.7%            |                     |
| #40             | 35.2%            |                     |
| #100            | 20.5%            |                     |
| #200            | 14.9%            |                     |

| Swell                     |
|---------------------------|
| Moisture at start         |
| Moisture at finish        |
| Moisture increase         |
| Initial dry density (pcf) |
| Swell (psf)               |



**ENTECH**  
ENGINEERING, INC.  
505 ELKTON DRIVE  
COLORADO SPRINGS, COLORADO 80907


### LABORATORY TEST RESULTS

|        |       |          |         |
|--------|-------|----------|---------|
| DRAWN: | DATE: | CHECKED: | DATE:   |
|        |       | LL       | 1/17/20 |

JOB NO.:  
192115

FIG NO.:  
C-3


|                        |      |         |                     |
|------------------------|------|---------|---------------------|
| UNIFIED CLASSIFICATION | SM   | CLIENT  | LDC, INC.           |
| SOIL TYPE #            | 2    | PROJECT | DIDLEAU SUBDIVISION |
| TEST BORING #          | TP-1 | JOB NO. | 192115              |
| DEPTH (FT)             | 5-6  | TEST BY | BL                  |

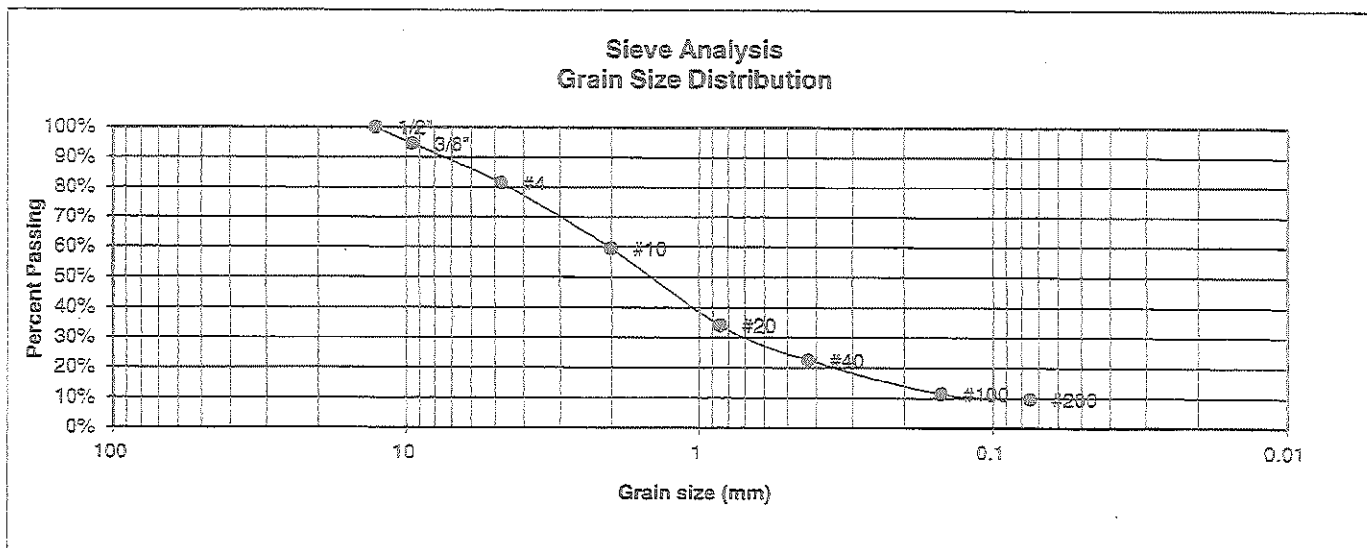

| U.S.<br>Sieve # | Percent<br>Finer |
|-----------------|------------------|
| 3"              |                  |
| 1 1/2"          |                  |
| 3/4"            |                  |
| 1/2"            | 100.0%           |
| 3/8"            | 94.5%            |
| 4               | 81.3%            |
| 10              | 59.5%            |
| 20              | 34.1%            |
| 40              | 22.5%            |
| 100             | 11.4%            |
| 200             | 9.6%             |

Atterberg  
Limits  
Plastic Limit  
Liquid Limit  
Plastic Index

Swell  
Moisture at start  
Moisture at finish  
Moisture increase  
Initial dry density (pcf)  
Swell (psf)

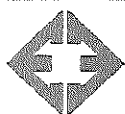

**ENTECH**  
ENGINEERING, INC.

505 ELKTON DRIVE  
COLORADO SPRINGS, COLORADO 80907

### LABORATORY TEST RESULTS

DRAWN:

DATE:

CHECKED:  
LL

DATE:

1/17/20


JOB NO.:  
192115

FIG NO.:  
C-4

|                        |    |
|------------------------|----|
| UNIFIED CLASSIFICATION | SM |
| SOIL TYPE #            | 2  |
| TEST BORING #          | 1  |
| DEPTH (FT)             | 15 |

|         |                     |
|---------|---------------------|
| CLIENT  | LDC, INC.           |
| PROJECT | DIDLEAU SUBDIVISION |
| JOB NO. | 192115              |
| TEST BY | BL                  |

### Sieve Analysis Grain Size Distribution

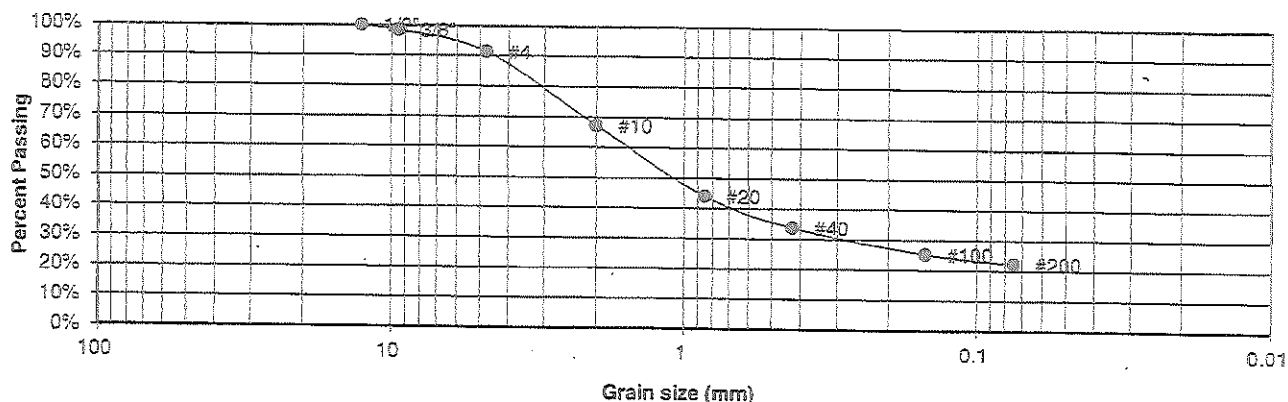

| U.S.<br>Sieve # | Percent<br>Finer |
|-----------------|------------------|
| 3"              |                  |
| 1 1/2"          |                  |
| 3/4"            |                  |
| 1/2"            | 100.0%           |
| 3/8"            | 98.4%            |
| #4              | 91.4%            |
| #10             | 67.2%            |
| #20             | 44.1%            |
| #40             | 33.8%            |
| #100            | 25.2%            |
| #200            | 22.2%            |

Atterberg  
Limits  
Plastic Limit  
Liquid Limit  
Plastic Index

Swell  
Moisture at start  
Moisture at finish  
Moisture increase  
Initial dry density (pcf)  
Swell (psf)



**ENTECH**  
ENGINEERING, INC.

505 ELKTON DRIVE  
COLORADO SPRINGS, COLORADO 80907

### LABORATORY TEST RESULTS

DRAWN:

DATE:

CHECKED:

DATE: 1/17/20


JOB NO.:  
192115

FIG NO.:  
C-5

UNIFIED CLASSIFICATION CL  
 SOIL TYPE # 3  
 TEST BORING # 2  
 DEPTH (FT) 10

CLIENT LDC, INC.  
 PROJECT DIDLEAU SUBDIVISION  
 JOB NO. 192115  
 TEST BY BL

Sieve Analysis  
 Grain Size Distribution

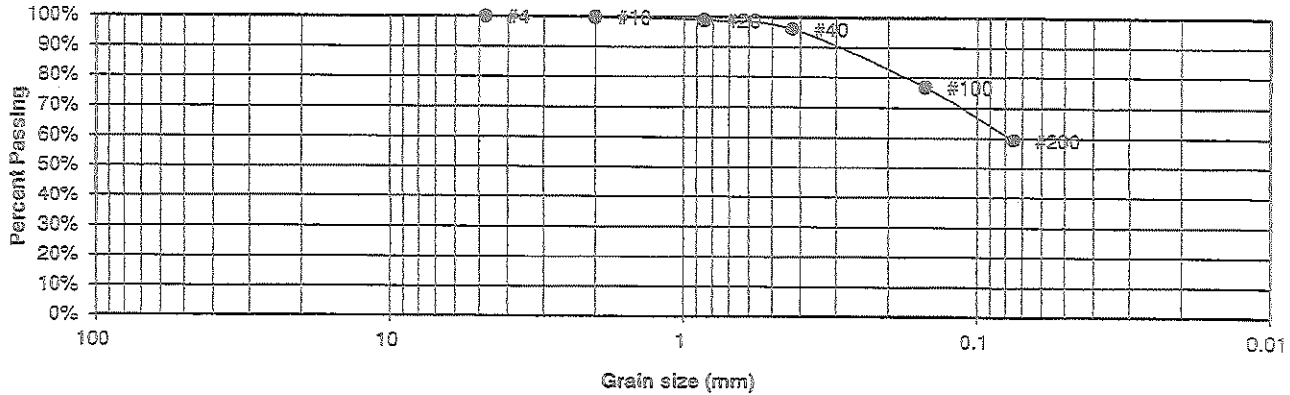

U.S.  
 Sieve #  
 3"

Percent  
 Finer

1 1/2"  
 3/4"  
 1/2"  
 3/8"

4 100.0%  
 10 99.8%  
 20 98.9%  
 40 96.1%  
 100 76.9%  
 200 59.3%

Atterberg  
 Limits  
 Plastic Limit  
 Liquid Limit  
 Plastic Index

Swell

Moisture at start 16.1%  
 Moisture at finish 20.4%  
 Moisture increase 4.3%  
 Initial dry density (pcf) 104  
 Swell (psf) 730



**ENTECH**  
 ENGINEERING, INC.

505 ELKTON DRIVE  
 COLORADO SPRINGS, COLORADO 80907

LABORATORY TEST  
 RESULTS

DRAWN:

DATE:

CHECKED:


DATE:

2/17/20

JOB NO.:  
 192115

FIG NO.:  
 C-6

|                        |    |         |                     |
|------------------------|----|---------|---------------------|
| UNIFIED CLASSIFICATION | CL | CLIENT  | LDC, INC.           |
| SOIL TYPE #            | 3  | PROJECT | DIDLEAU SUBDIVISION |
| TEST BORING #          | 2  | JOB NO. | 192115              |
| DEPTH (FT)             | 5  | TEST BY | BL                  |

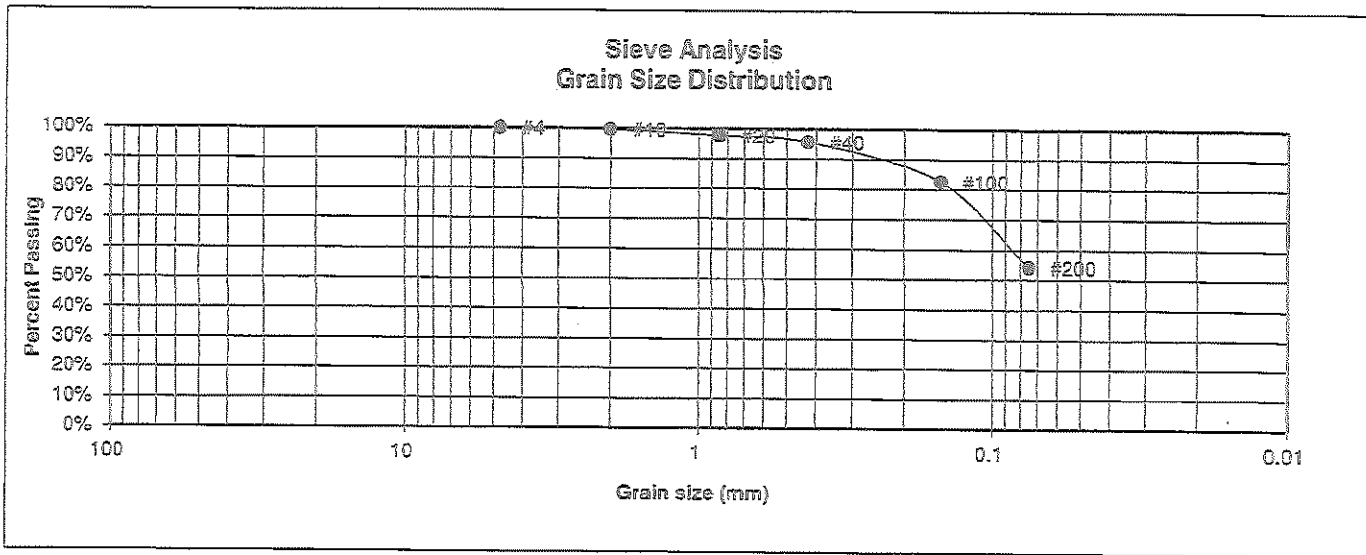

U.S.  
Sieve #

Percent  
Finer

Atterberg  
Limits  
Plastic Limit  
Liquid Limit  
Plastic Index

3"  
1 1/2"  
3/4"  
1/2"  
3/8"  
4  
10  
20  
40  
100  
200

100.0%  
99.6%  
97.7%  
95.7%  
82.6%  
54.2%

Swell  
Moisture at start  
Moisture at finish  
Moisture increase  
Initial dry density (pcf)  
Swell (psf)



**ENTECH  
ENGINEERING, INC.**

505 ELKTON DRIVE  
COLORADO SPRINGS, COLORADO 80907

### LABORATORY TEST RESULTS

DRAWN:

DATE:

CHECKED:

DATE:  
1/17/20

JOB NO.:  
192115

FIG NO.:  
C-7



## **APPENDIX D: Soil Survey Descriptions**

## El Paso County Area, Colorado

### 26—Elbeth sandy loam, 8 to 15 percent slopes

#### Map Unit Setting

*National map unit symbol:* 367y

*Elevation:* 7,300 to 7,600 feet

*Farmland classification:* Not prime farmland

#### Map Unit Composition

*Elbeth and similar soils:* 85 percent

*Estimates are based on observations, descriptions, and transects of the mapunit.*

#### Description of Elbeth

##### Setting

*Landform:* Hills

*Landform position (three-dimensional):* Side slope

*Down-slope shape:* Linear

*Across-slope shape:* Linear

*Parent material:* Alluvium derived from arkose

##### Typical profile

*A - 0 to 3 inches:* sandy loam

*E - 3 to 23 inches:* loamy sand

*Bt - 23 to 68 inches:* sandy clay loam

*C - 68 to 74 inches:* sandy clay loam

##### Properties and qualities

*Slope:* 8 to 15 percent

*Depth to restrictive feature:* More than 80 inches

*Natural drainage class:* Well drained

*Runoff class:* Medium

*Capacity of the most limiting layer to transmit water (Ksat):*

*Moderately high (0.20 to 0.60 in/hr)*

*Depth to water table:* More than 80 inches

*Frequency of flooding:* None

*Frequency of ponding:* None

*Available water storage in profile:* Moderate (about 7.1 inches)

##### Interpretive groups

*Land capability classification (irrigated):* None specified

*Land capability classification (nonirrigated):* 4e

*Hydrologic Soil Group:* B

*Hydric soil rating:* No

#### Minor Components

##### Other soils

*Percent of map unit:*

*Hydric soil rating:* No

**Pleasant**

*Percent of map unit:*

*Landform:* Depressions

*Hydric soil rating:* Yes

**Data Source Information**

Soil Survey Area: El Paso County Area, Colorado

Survey Area Data: Version 17, Sep 13, 2019

## El Paso County Area, Colorado

### 40—Kettle gravelly loamy sand, 3 to 8 percent slopes

#### Map Unit Setting

*National map unit symbol:* 368g

*Elevation:* 7,000 to 7,700 feet

*Farmland classification:* Not prime farmland

#### Map Unit Composition

*Kettle and similar soils:* 85 percent

*Estimates are based on observations, descriptions, and transects of the mapunit.*

#### Description of Kettle

##### Setting

*Landform:* Hills

*Landform position (three-dimensional):* Side slope

*Down-slope shape:* Linear

*Across-slope shape:* Linear

*Parent material:* Sandy alluvium derived from arkose

##### Typical profile

*E - 0 to 16 inches:* gravelly loamy sand

*Bt - 16 to 40 inches:* gravelly sandy loam

*C - 40 to 60 inches:* extremely gravelly loamy sand

##### Properties and qualities

*Slope:* 3 to 8 percent

*Depth to restrictive feature:* More than 80 inches

*Natural drainage class:* Somewhat excessively drained

*Runoff class:* Low

*Capacity of the most limiting layer to transmit water (Ksat):* High  
(2.00 to 6.00 in/hr)

*Depth to water table:* More than 80 inches

*Frequency of flooding:* None

*Frequency of ponding:* None

*Available water storage in profile:* Low (about 3.4 inches)

##### Interpretive groups

*Land capability classification (irrigated):* None specified

*Land capability classification (nonirrigated):* 4e

*Hydrologic Soil Group:* B

*Hydric soil rating:* No

#### Minor Components

##### Pleasant

*Percent of map unit:*

*Landform:* Depressions

*Hydric soil rating:* Yes

**Other soils**

*Percent of map unit:*

*Hydric soil rating:* No

**Data Source Information**

Soil Survey Area: El Paso County Area, Colorado

Survey Area Data: Version 17, Sep 13, 2019

**Exhibit 10: Photos (map pocket)**



Figure 1: Upstream End of Culvert #1

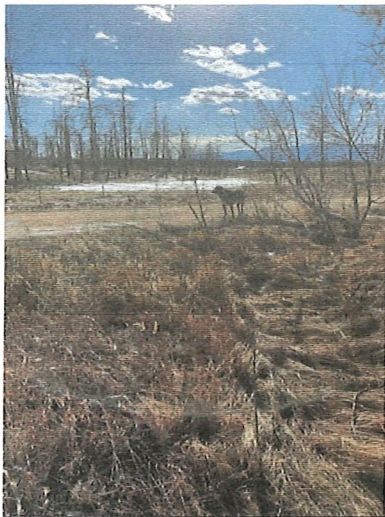


Figure 2: Facing Downstream of Culvert #1

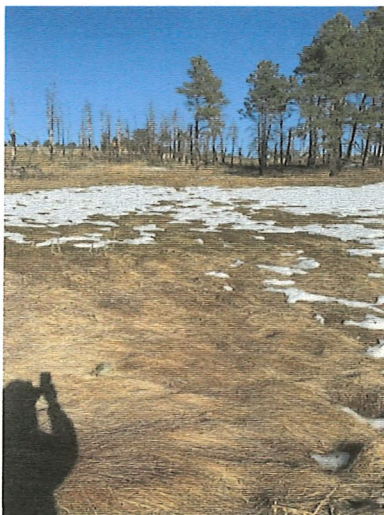


Figure 3: Wetlands upstream of Culvert 1

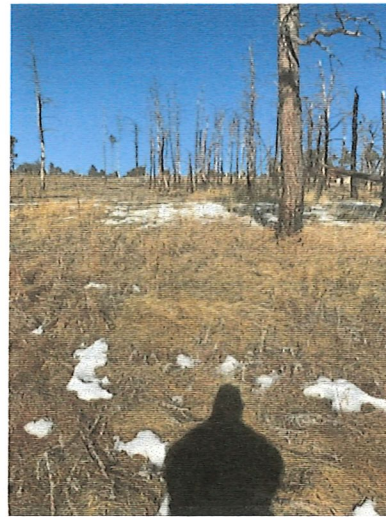


Figure 4: Facing NE from Wetland Area



Figure 5: Downstream End of Culvert 1



Figure 6: Facing downstream of Culvert 1





Figure 7: 8250 Forest Heights Circle

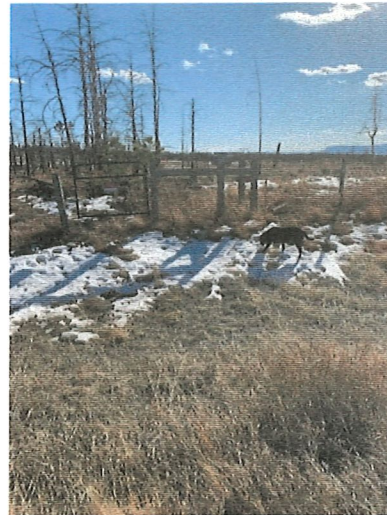


Figure 10: Facing south along property line

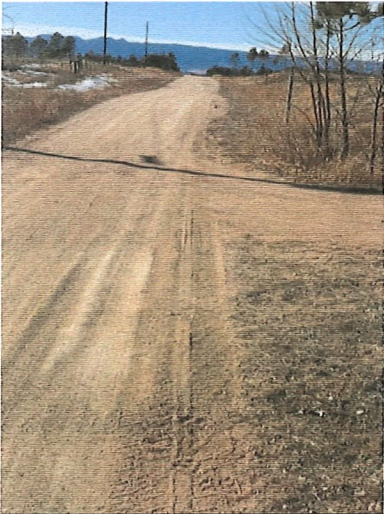


Figure 8: Facing west along northerly edge of road



Figure 11: First Residence off of cul-de-sac



Figure 9: Facing west along southerly edge of road

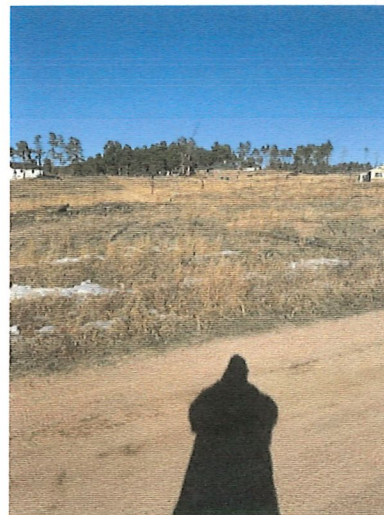


Figure 12: Facing NE to Swale 3



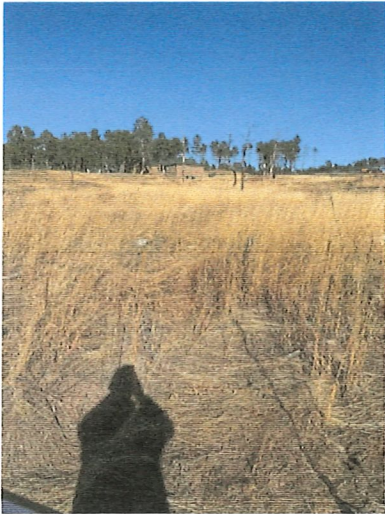


Figure 13: Wetland Area along east fork of Swale 3



Figure 15: Facing SW of Prop Corner

2



Figure 14: Facing south along prop line



Figure 16: Facing north along gas line easement



Figure 17: Wetland area in Swale 3



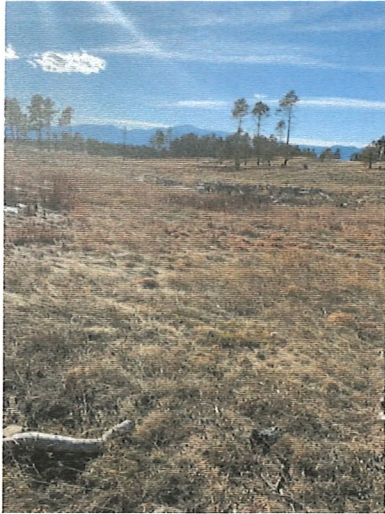


Figure 18: Facing SW at upper end of wetland area



Figure 19: facing NE along w. branch of swale 3

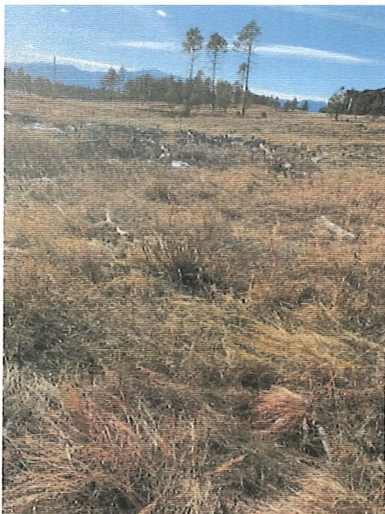


Figure 20: Facing SW along Swale 3



Figure 21: Upstream end of Culvert 2

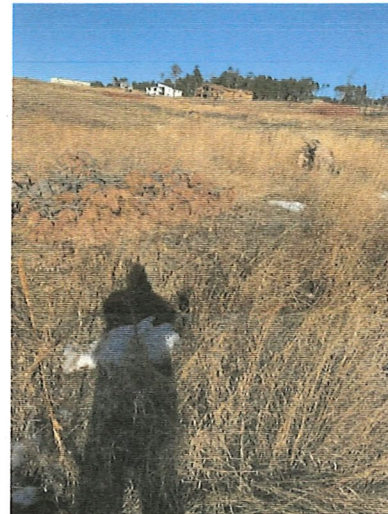


Figure 22: Facing NE of Culvert 2

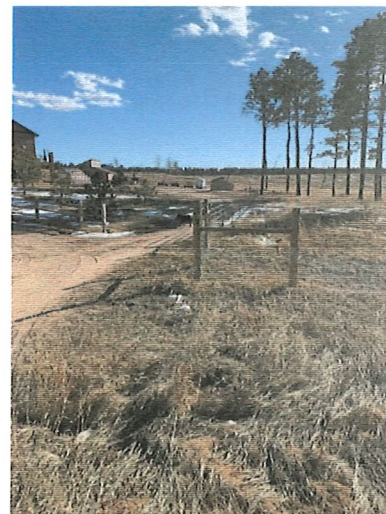


Figure 23: Facing SW along PL





Figure 24: Downstream end of Culvert 2

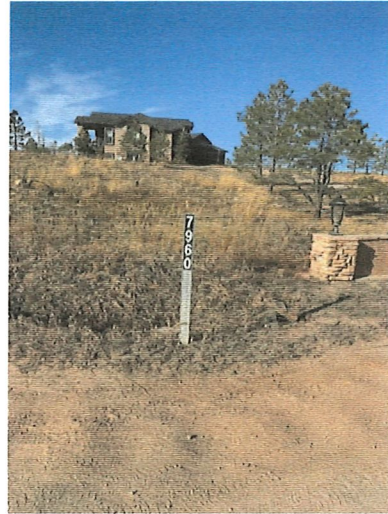


Figure 27: 7960 Forest Heights Circle



Figure 25: west along southerly edge



21

Figure 28: Facing south along PL

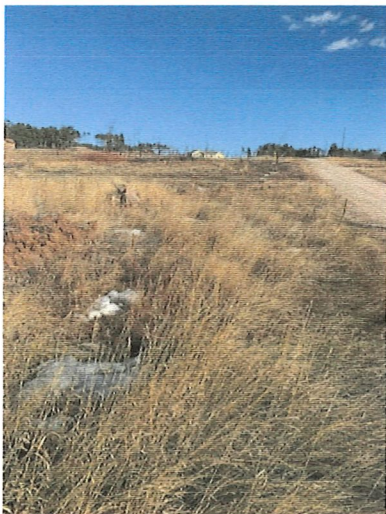


Figure 26: Facing east along northerly edge





Figure 29:Top of high pnt facing west



Figure 32: Water routed in northern borrow ditch



Figure 30: Facing NE along Swale 5

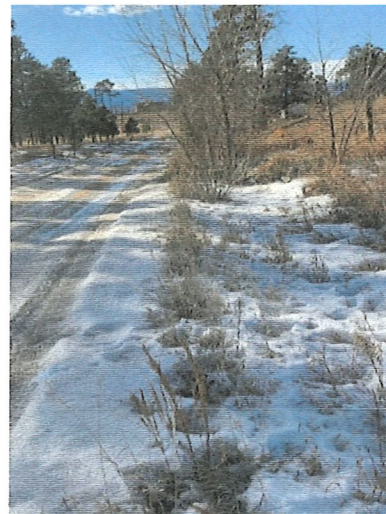


Figure 33: Facing west along north side



Figure 31:Facing SW along Swale 6

Figure 34: photo omitted





Figure 35: Facing west along S edge



Figure 38: Facing west along northern edge



Figure 36: 7940 Forest Heights Circle

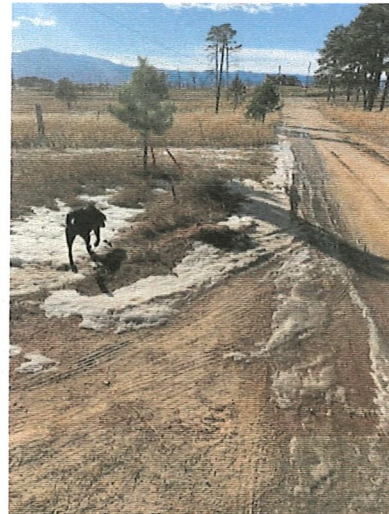


Figure 39: Facing west along southerly edge

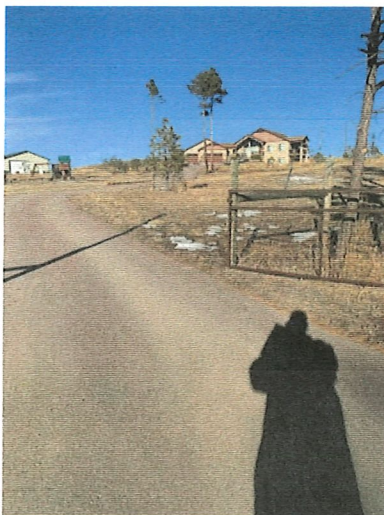


Figure 37: Asphalt drive 7940 FHC



Figure 40: wetland area east of culvert 3





Figure 41: Upstream end Culvert 3

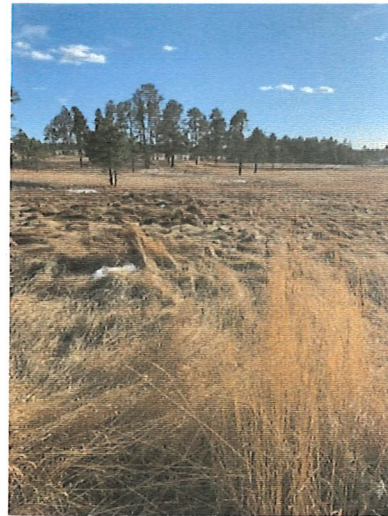


Figure 44: Facing downstream of Culvert 3



Figure 42: Facing north of Culvert 3



Figure 45: Herring Road Intersection



Figure 43: Downstream end of Culvert 3

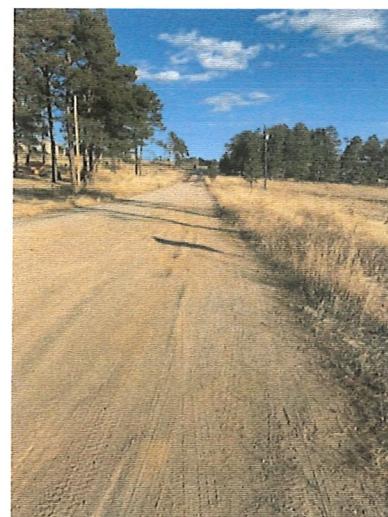


Figure 46: Facing east of intersection



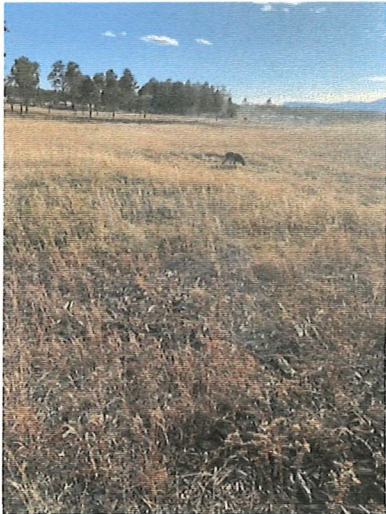


Figure 47: Facing south to culvert under Herring



Figure 50: Facing west from High pnt 1 east of Herring

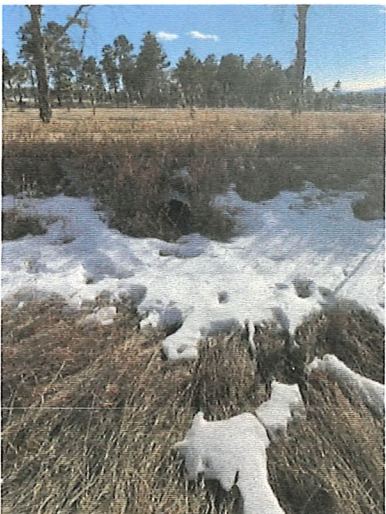


Figure 48: 18" CMP under Drive



Figure 51: Facing east from first HP



Figure 49: Facing SW at Herring Rd Crossing



Figure 52: Facing downstream of culvert 2



Figure 55: culvert under Herring



Figure 53: Facing west of 2nd HP



Figure 56: Culvert under Herring



Figure 54: Facing west from 2nd HP



**Exhibit 11: Historic/ Developed Drainage Conditions (map pocket)**



DESIGN POINT SUMMARY

| DESIGN POINT | CONTRIB SUB BASINS                   | AREA    | Q5    | Q100  |
|--------------|--------------------------------------|---------|-------|-------|
|              |                                      | (ACRES) | (CFS) | (CFS) |
| 1            | EASTERLY END OF CUL-DE-SAC           |         |       |       |
| 2            | A                                    | 17.4    | 3.4   | 23.6  |
| 3            | HIGH POINT BETWEEN A & B             |         |       |       |
| 4            | B                                    | 20.8    | 4.4   | 29.1  |
| 5            | C                                    | 3.9     | 1.4   | 7.9   |
| 6            | RIDGELINE INTERSECTION BETWEEN C & D |         |       |       |
| 7            | D                                    | 7.5     | 2.3   | 14.3  |
| 8            | HIGH POINT ALONG HERRING ROAD        |         |       |       |
| 9            | E                                    | 2.3     | 1     | 4.9   |
| 10           | B,C,D,E,F                            | 19.4    | 7.5   | 47.8  |
| 11           | B,H                                  | 44.1    | 9.7   | 63.4  |
| 11a          | B,C,D,E,H                            | 63.5    | 16.8  | 104.2 |
| 12           | J                                    | 3.4     |       |       |
| 13           | F                                    | 18.7    | 2.8   | 20.7  |
| 14           | A,G                                  | 27.3    | 6.1   | 41.4  |
| 15           | A,F,G                                | 46      |       |       |

SWALE SUMMARY

| SWALE # | CONTRIBUTING SUBBASINS | SLOPE %                                       | DESIGN FLOW |          | DEPTH OF FLOW |         | VELOCITY |          |
|---------|------------------------|-----------------------------------------------|-------------|----------|---------------|---------|----------|----------|
|         |                        |                                               | Q5 cfs      | Q100 cfs | Q5 ft         | Q100 ft | Q5 fps   | Q100 fps |
| 1       | A                      | 4.5                                           | 3.4         | 23.6     | 0.1           | 0.2     | 1.1      | 2.4      |
| 2       | A,G                    | 3.1                                           | 6.1         | 41.4     | 0.1           | 0.3     | 1.1      | 2.2      |
| 3       | B                      | 4.6                                           | 4.4         | 29.1     | 0.1           | 0.3     | 1.5      | 3        |
| 4       | B,H                    | 3.3                                           | 9.7         | 63.4     | 0.1           | 0.3     | 1.1      | 2.3      |
| 5       | C                      | 5.5                                           | 1.4         | 7.9      | 0.1           | 0.2     | 1        | 2        |
| 6       | D                      | 6                                             | 2.3         | 14.3     | 0.1           | 0.2     | 1.2      | 2.5      |
| 7       | C                      | 4.4                                           | 4.7         | 28       | 0.1           | 0.3     | 1.1      | 2.2      |
| 8       | C,D,E,I                | 4.4                                           | 7.5         | 47.8     | 0.1           | 0.4     | 1.4      | 2.6      |
| 9       | E                      | 4.7                                           | 2.8         | 20.7     | 0.1           | 0.2     | 0.9      | 1.9      |
| 10      | F                      | NOT EVALUATED DUE TO NO IMPACT ON DEVELOPMENT |             |          |               |         |          |          |
| 11      | J                      | 3.1                                           | 8.9         | 62.1     | 0.1           | 0.4     | 1.2      | 2.6      |

BASIN SUMMARY



| I.D. | EXSITING |          | DEVELOPED |          |
|------|----------|----------|-----------|----------|
|      | Q5 cfs   | Q100 cfs | Q5 cfs    | Q100 cfs |
| A    | 3.4      | 23.6     | 3.7       | 24       |
| B    | 4.4      | 29.1     | 4.6       | 29.5     |
| C    | 1.4      | 7.9      | 1.8       | 8.4      |
| D    | 2.3      | 14.3     | 2.7       | 14.8     |
| E    | 1        | 4.9      | 1.4       | 5.5      |
| F    | 2.8      | 20.7     | 3.1       | 21.1     |
| G    | 2.7      | 17.8     | 3         | 18.2     |
| H    | 5.3      | 34.3     | 5.6       | 34.7     |
| I    | 2.4      | 13.7     | 2.8       | 14.3     |
| J    | 1        | 7.1      | 1         | 7.1      |

CULVERT SUMMARY

| CULVERT # | SIZE | MATERIAL | 5 YEAR  |                    | 100 YEAR |                    | CONDITION                                                |
|-----------|------|----------|---------|--------------------|----------|--------------------|----------------------------------------------------------|
|           |      |          | Q (cfs) | HEADWATER REQUIRED | Q (cfs)  | HEADWATER REQUIRED |                                                          |
| 1         | 18"  | CMP      | 3.4     | 12"                | 24.6     | > 7.5 FT           | 75% SILTED, ROADWAY OVERTOPPING WITH 100 YR              |
| 2         | 18"  | CMP      | 4.4     | 14"                | 29.1     | > 9 FT             | 75% SILTED, ROADWAY OVERTOPPING WITH 100 YR              |
| 3         | 18"  | CMP      | 3.7     | 1.1 FT             | 22.2     | > 7.5 FT           | 75% SILTED, ROADWAY OVERTOPPING WITH 100 YR              |
| 4         | 18"  | CMP      | 16.8    | 4.8 FT             | 104.2    | > 9 FT             | CLEAN, ROADWAY OVERTOPPING WITH BOTH 5 YEAR AND 100 YEAR |

LEGEND:

- DIRECTION OF FLOW
- PROJECT BOUNDARY
- FLOWLINE NATURAL SWALE
- SUBBASIN BOUNDARY
- DESIGN POINT
- SWALE NUMBER
- SUBDIVISION I.D.  
5 YR. RUNOFF COEFFICIENT  
10 YR. RUNOFF COEFFICIENT
- AREA (ARCES)
- CULVERT
- CULVERT NUMBER
- INDEX CONTOURS
- INTERMEDIATE CONTOURS
- WET AREA (APPROX. LOCATION ONLY)
- EXISTING REIDENCE (APPROX.)
- PROPOSED RESIDENCE
- WETLAND LIMIT (APPROX.)
- EXISTING LOT LINES
- PROPOSED LOT LINE
- SUBDIVISION BOUNDARY
- EXISITING ROAD (GRAVEL)

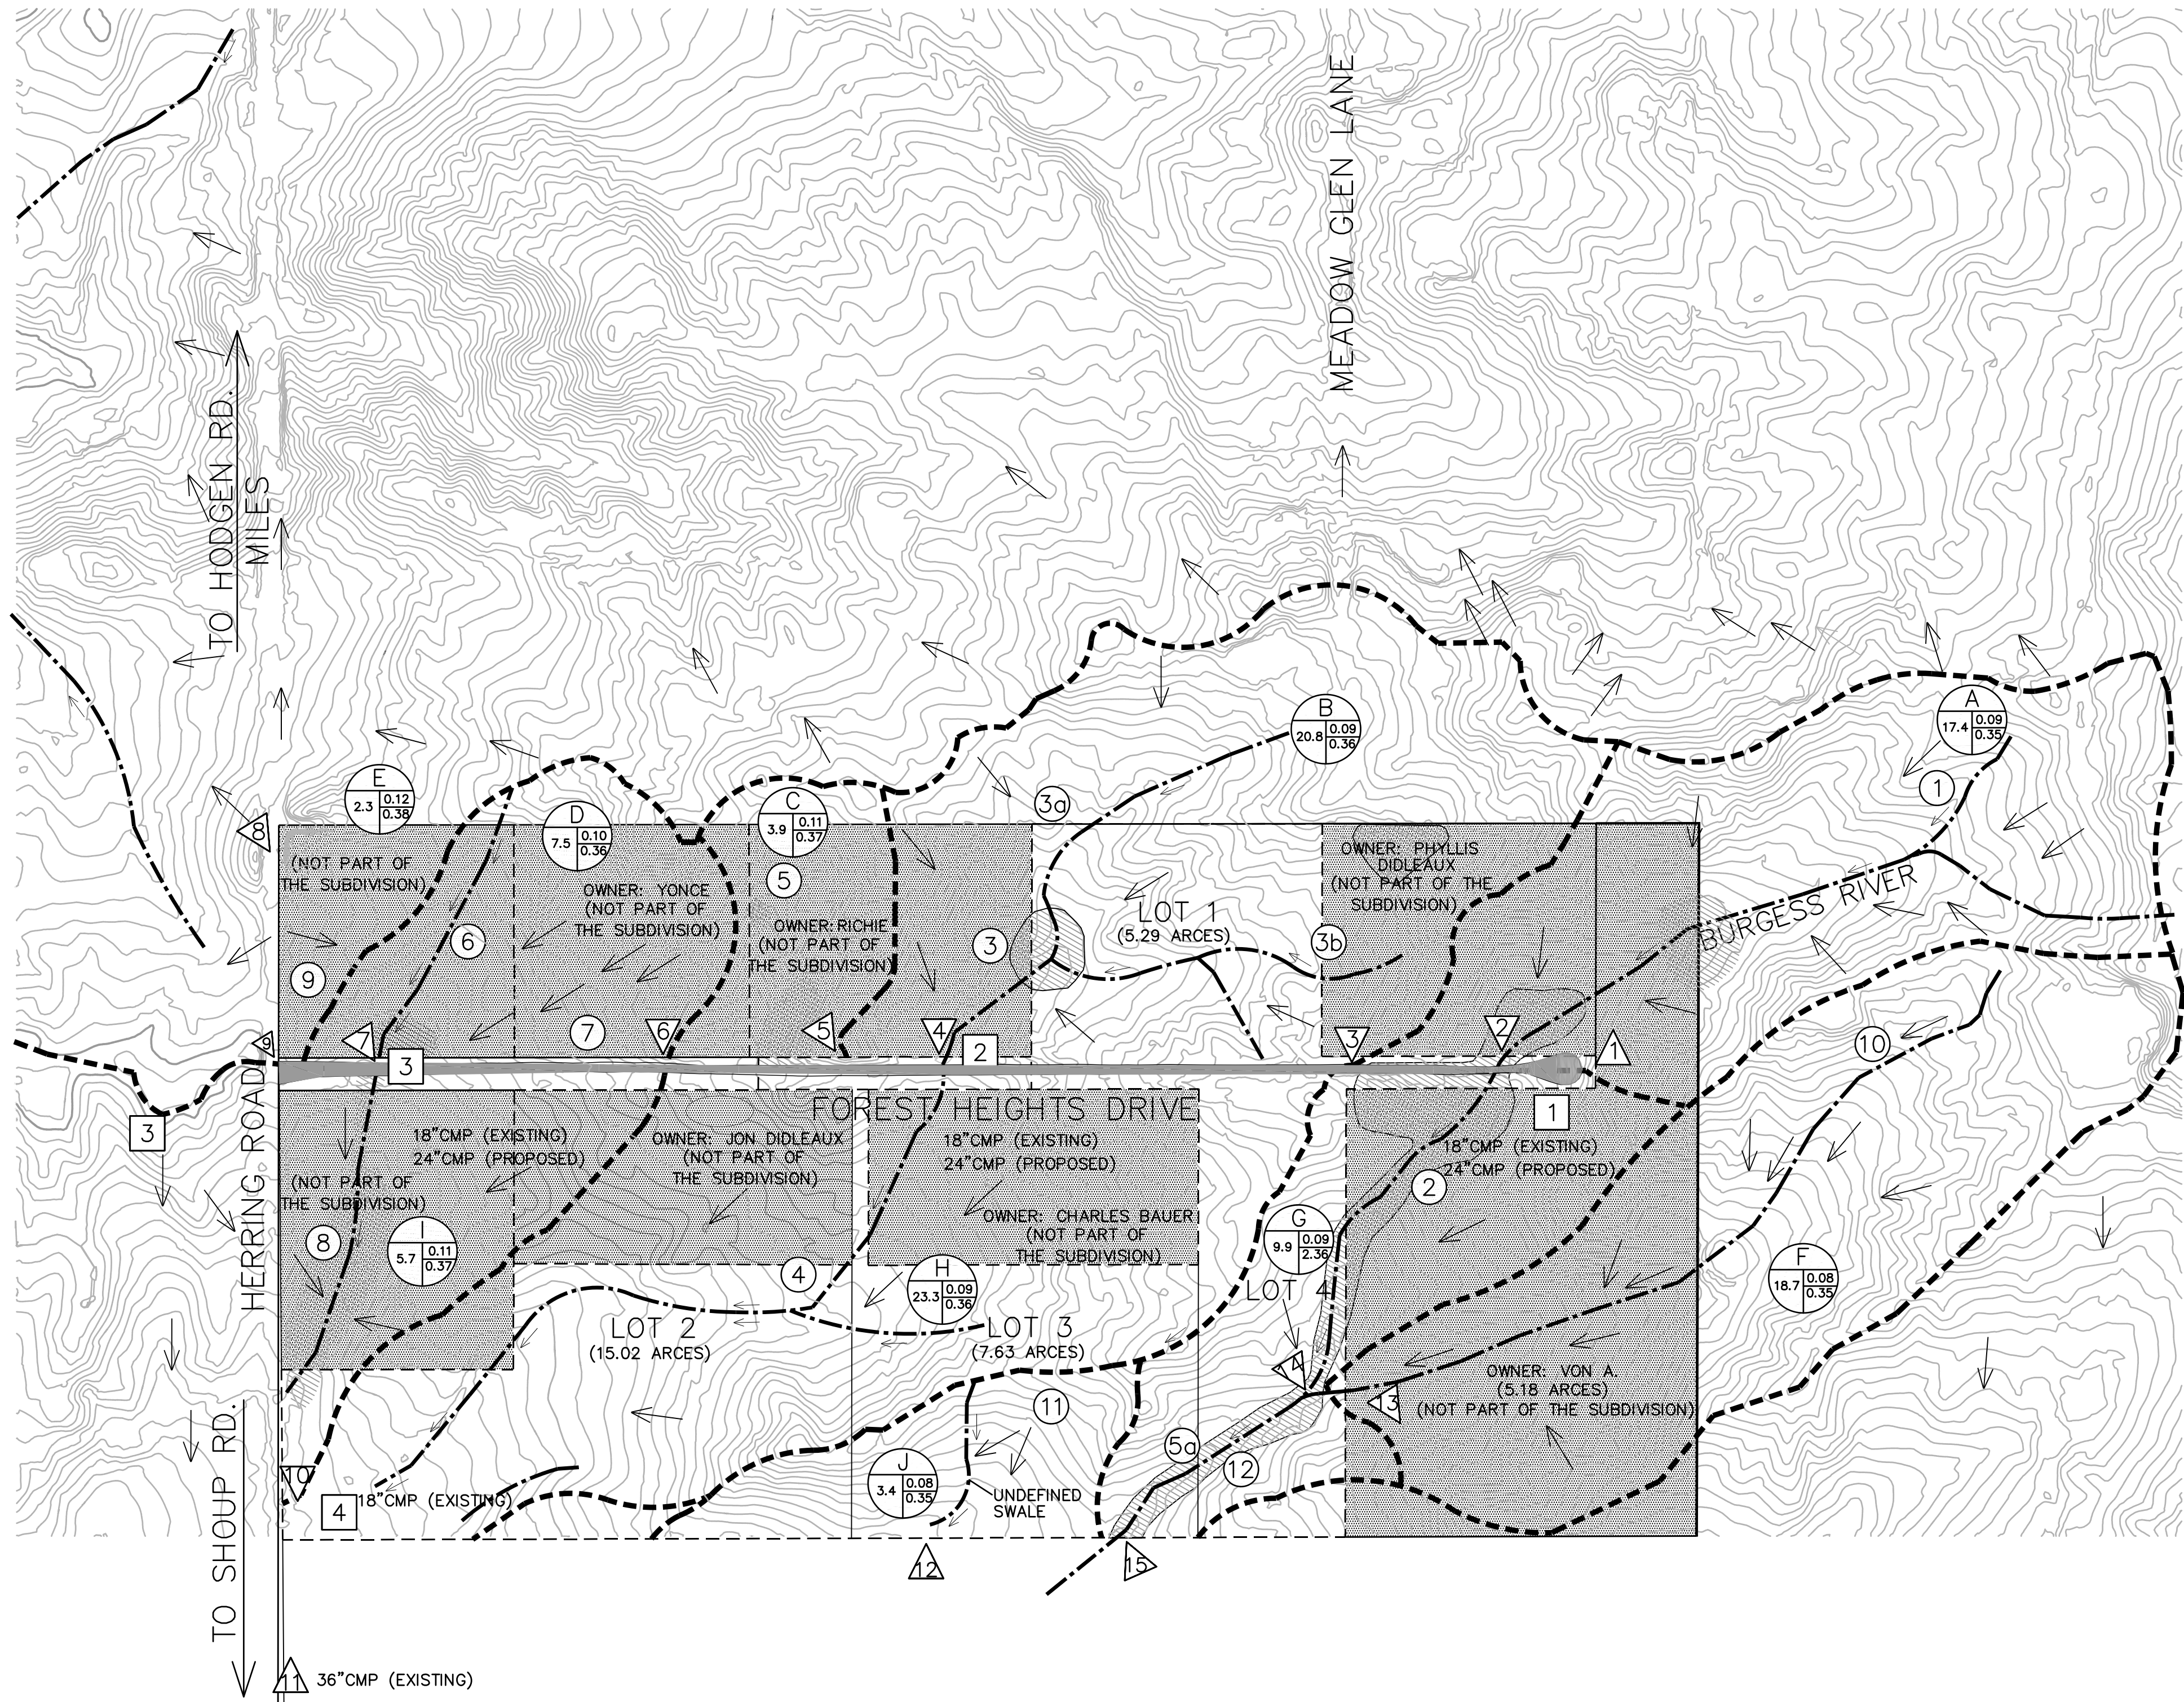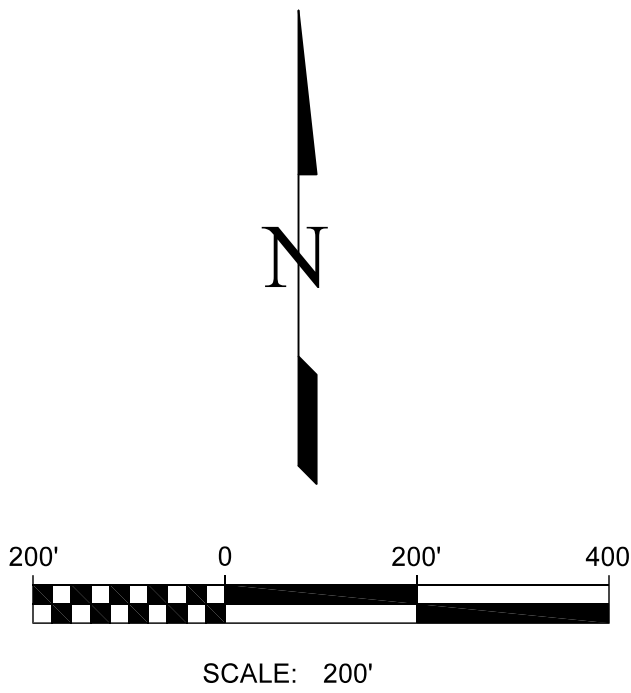

CALL BEFORE YOU DIG...  
NOT FOR CONSTRUCTION.

THESE PLANS ARE INTENDED FOR LIMITED REVIEW AND APPROVAL ONLY. CITY AND COUNTY ENGINEERS SHOULD BE NOTIFIED ON SITE BEFORE CONSTRUCTION OR ANY OTHER WORK IS DONE FOR LOCATING AND MARKING GAS, ELECTRIC, WATER AND WASTEWATER.

| REVISIONS | Description | By | Date |
|-----------|-------------|----|------|
| No.       |             |    |      |
|           |             |    |      |
|           |             |    |      |
H Scale: 1" = 200'

V Scale:

Designed By: KH

Drawn By: TLC

Checked By: XXX

Date: 3/23/2020

Land Development Consultants, Inc.

Planning • Landscape Architecture

Engineering • Surveying

www.ldc-inc.com • TEL: (719) 528-4133 • FAX: (719) 528-6887

2850 Surendipity Circle West • Colorado Springs, CO 80917

Project Number: 00000

Sheet: 1 of 1

DRAINAGE MAP  
DIDLEAU SUBDIVISION