



The name DUTCH BROCS, all associated logos, distinctive designs, content, information, and other materials featured, displayed, contained herein, and made available by Dutch Bros., including but not limited to, the "look and feel" of the establishments and products, all text, images, colors, configurations, graphics, designs, illustrations, photographs, and pictures (collectively, the "Materials") are owned by and/or licensed by DS Franchising USA, LLC and are protected by copyright, trademark, trade dress, patent, and/or other intellectual property rights and unfair competition laws under the United States and foreign laws."

NOTES:

1. MONUMENT, MENU AND DIRECTIONAL SIGNS BY OTHERS.
2. FOOTINGS FOR SIGNS ARE TO BE VERIFIED BY LICENSED STRUCTURAL ENGINEER AND FOR LOCAL CODES SOIL CONDITIONS.

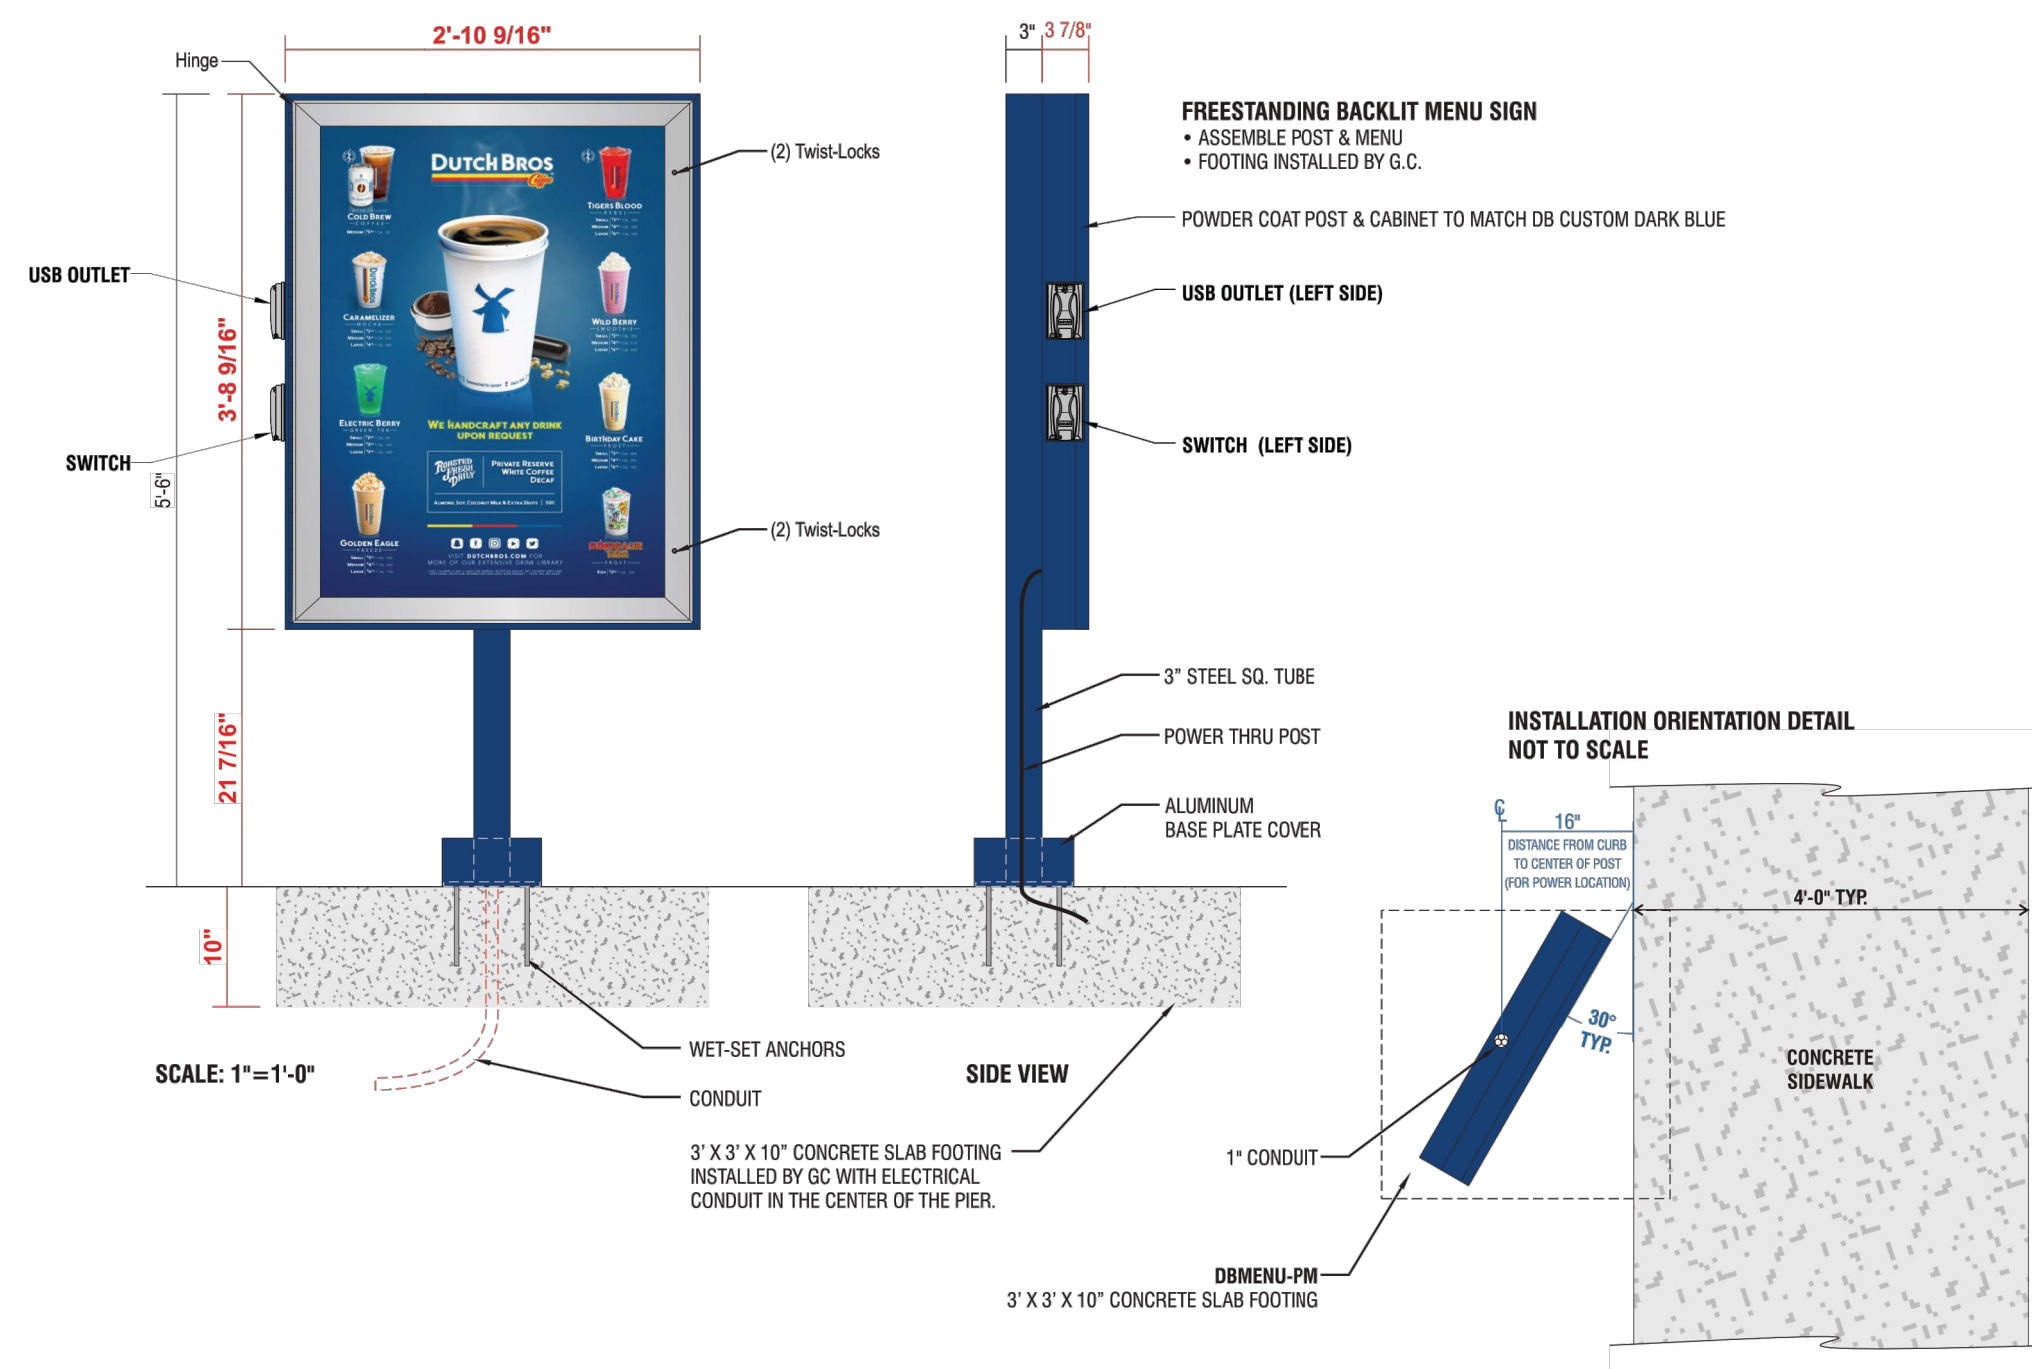


6 MENU BOARD BY OTHERS- REFERENCE ONLY

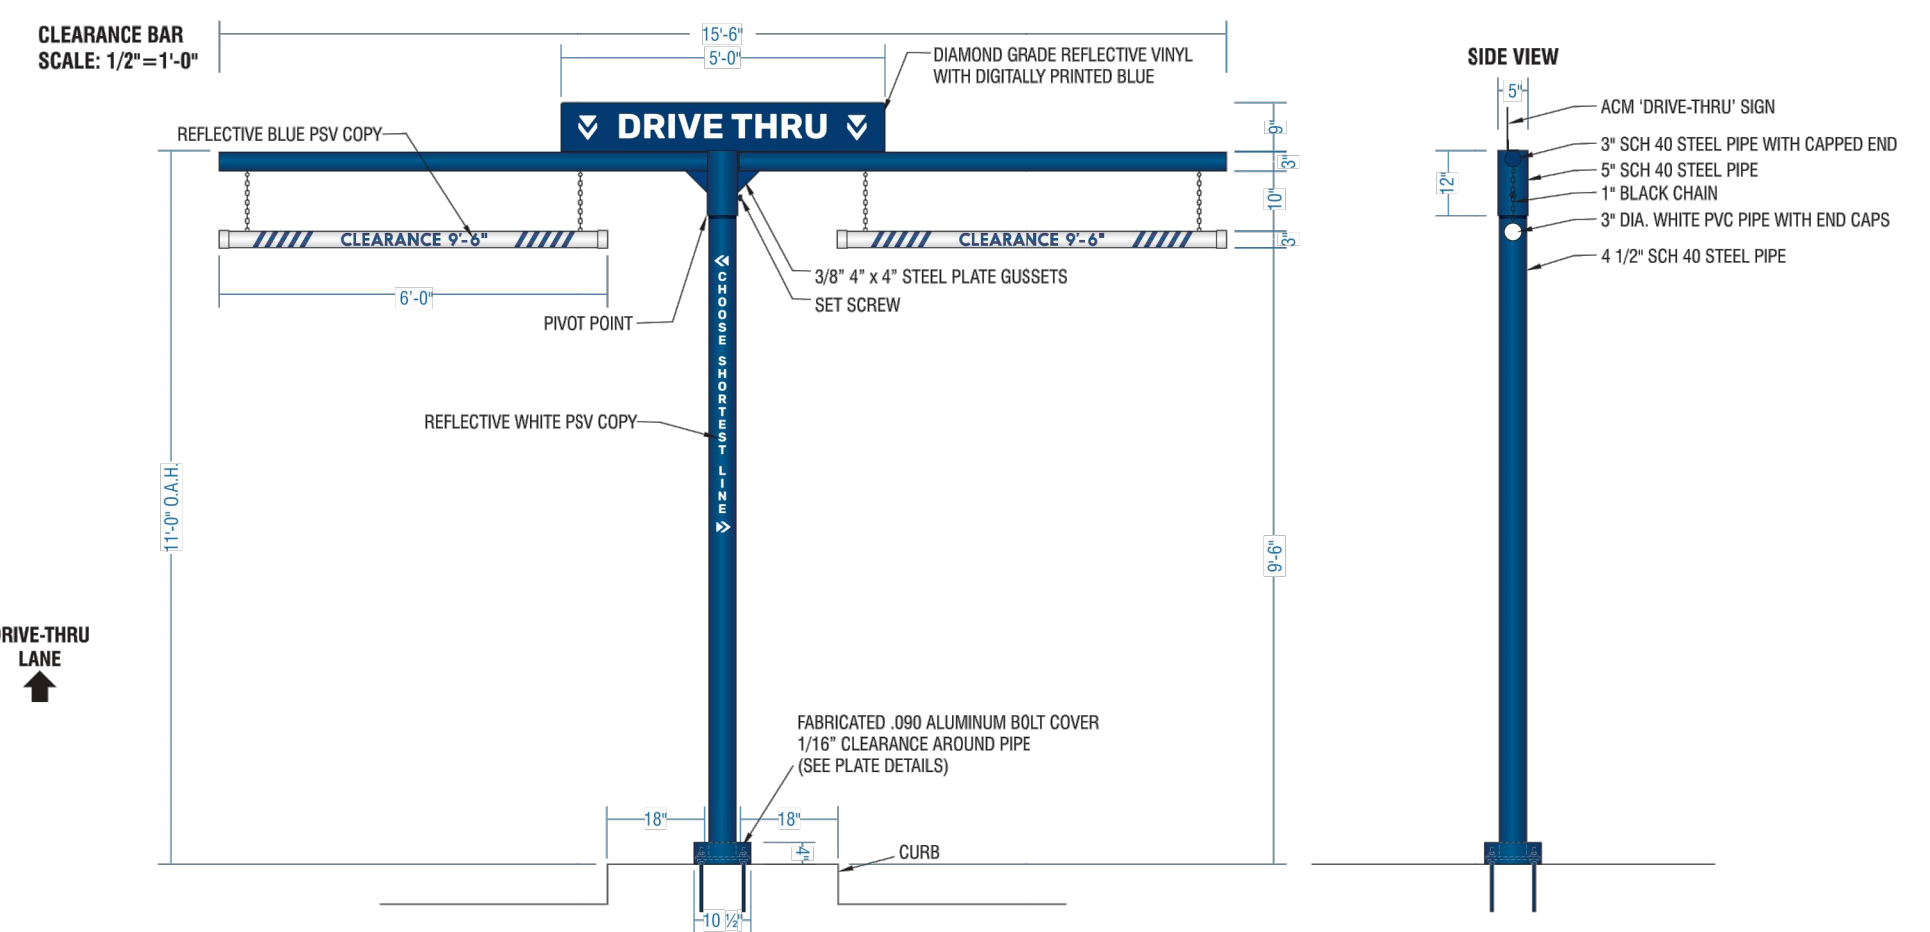


3 CLEARANCE BAR BY OTHERS - REFERENCE ONLY

NOT TO SCALE

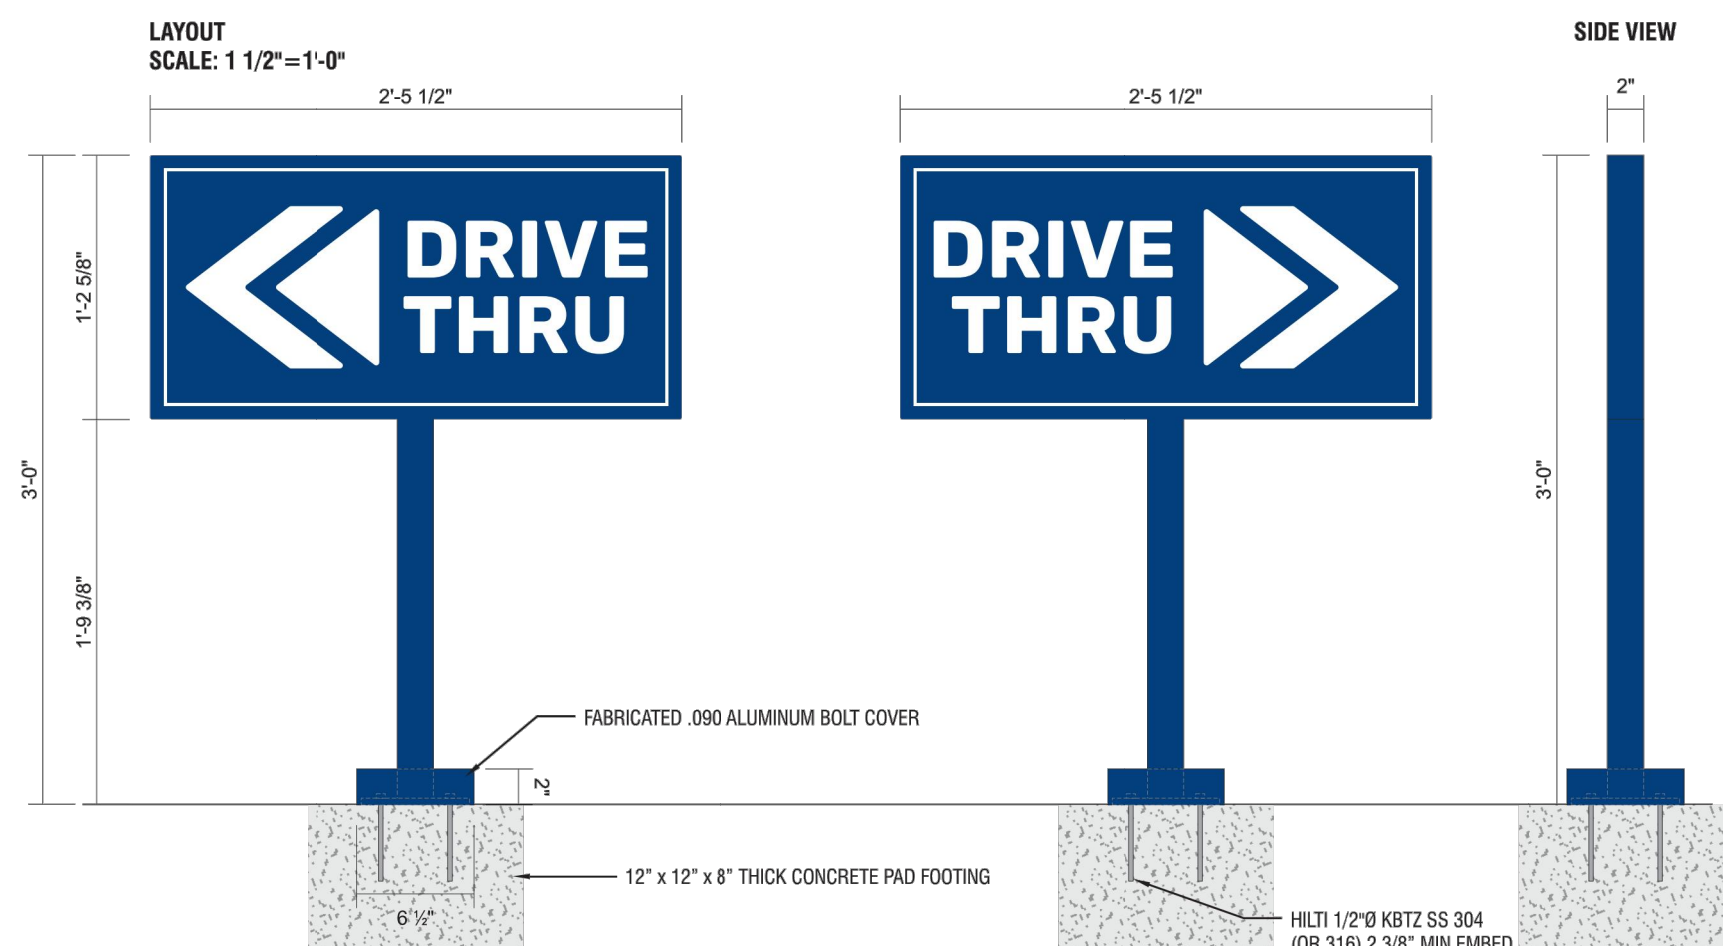


8 DIRECTIONAL SIGN BY OTHERS - REFERENCE ONLY

NOT TO SCALE

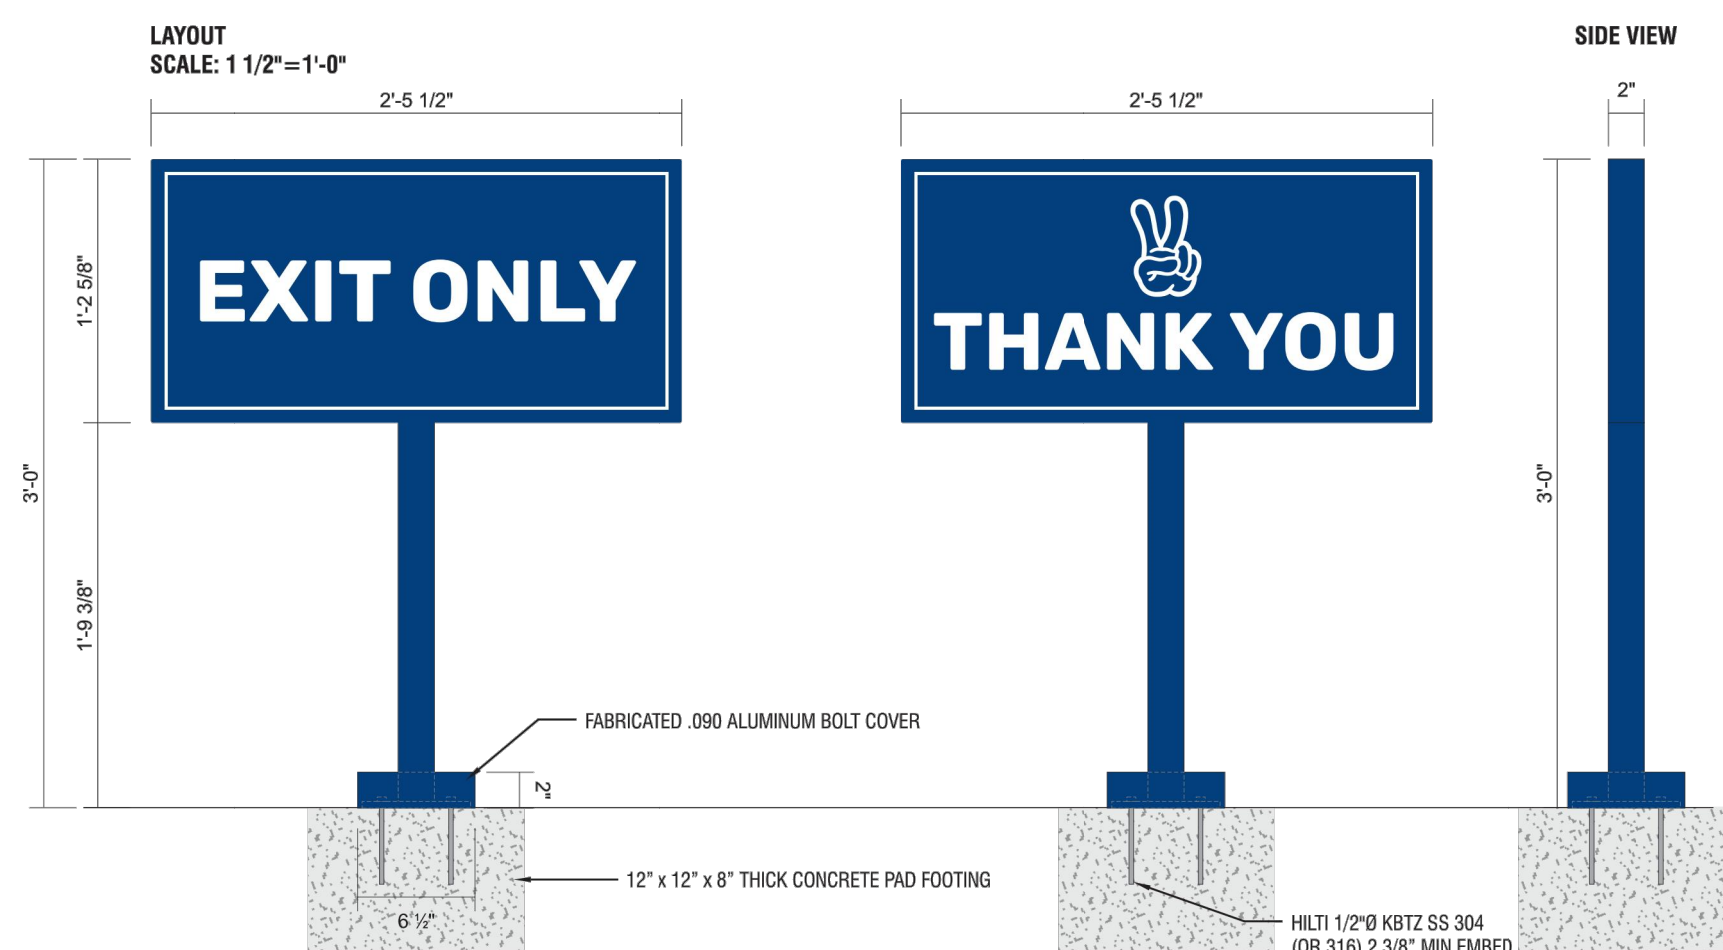


7 DIRECTIONAL SIGN BY OTHERS - REFERENCE ONLY


NOT TO SCALE

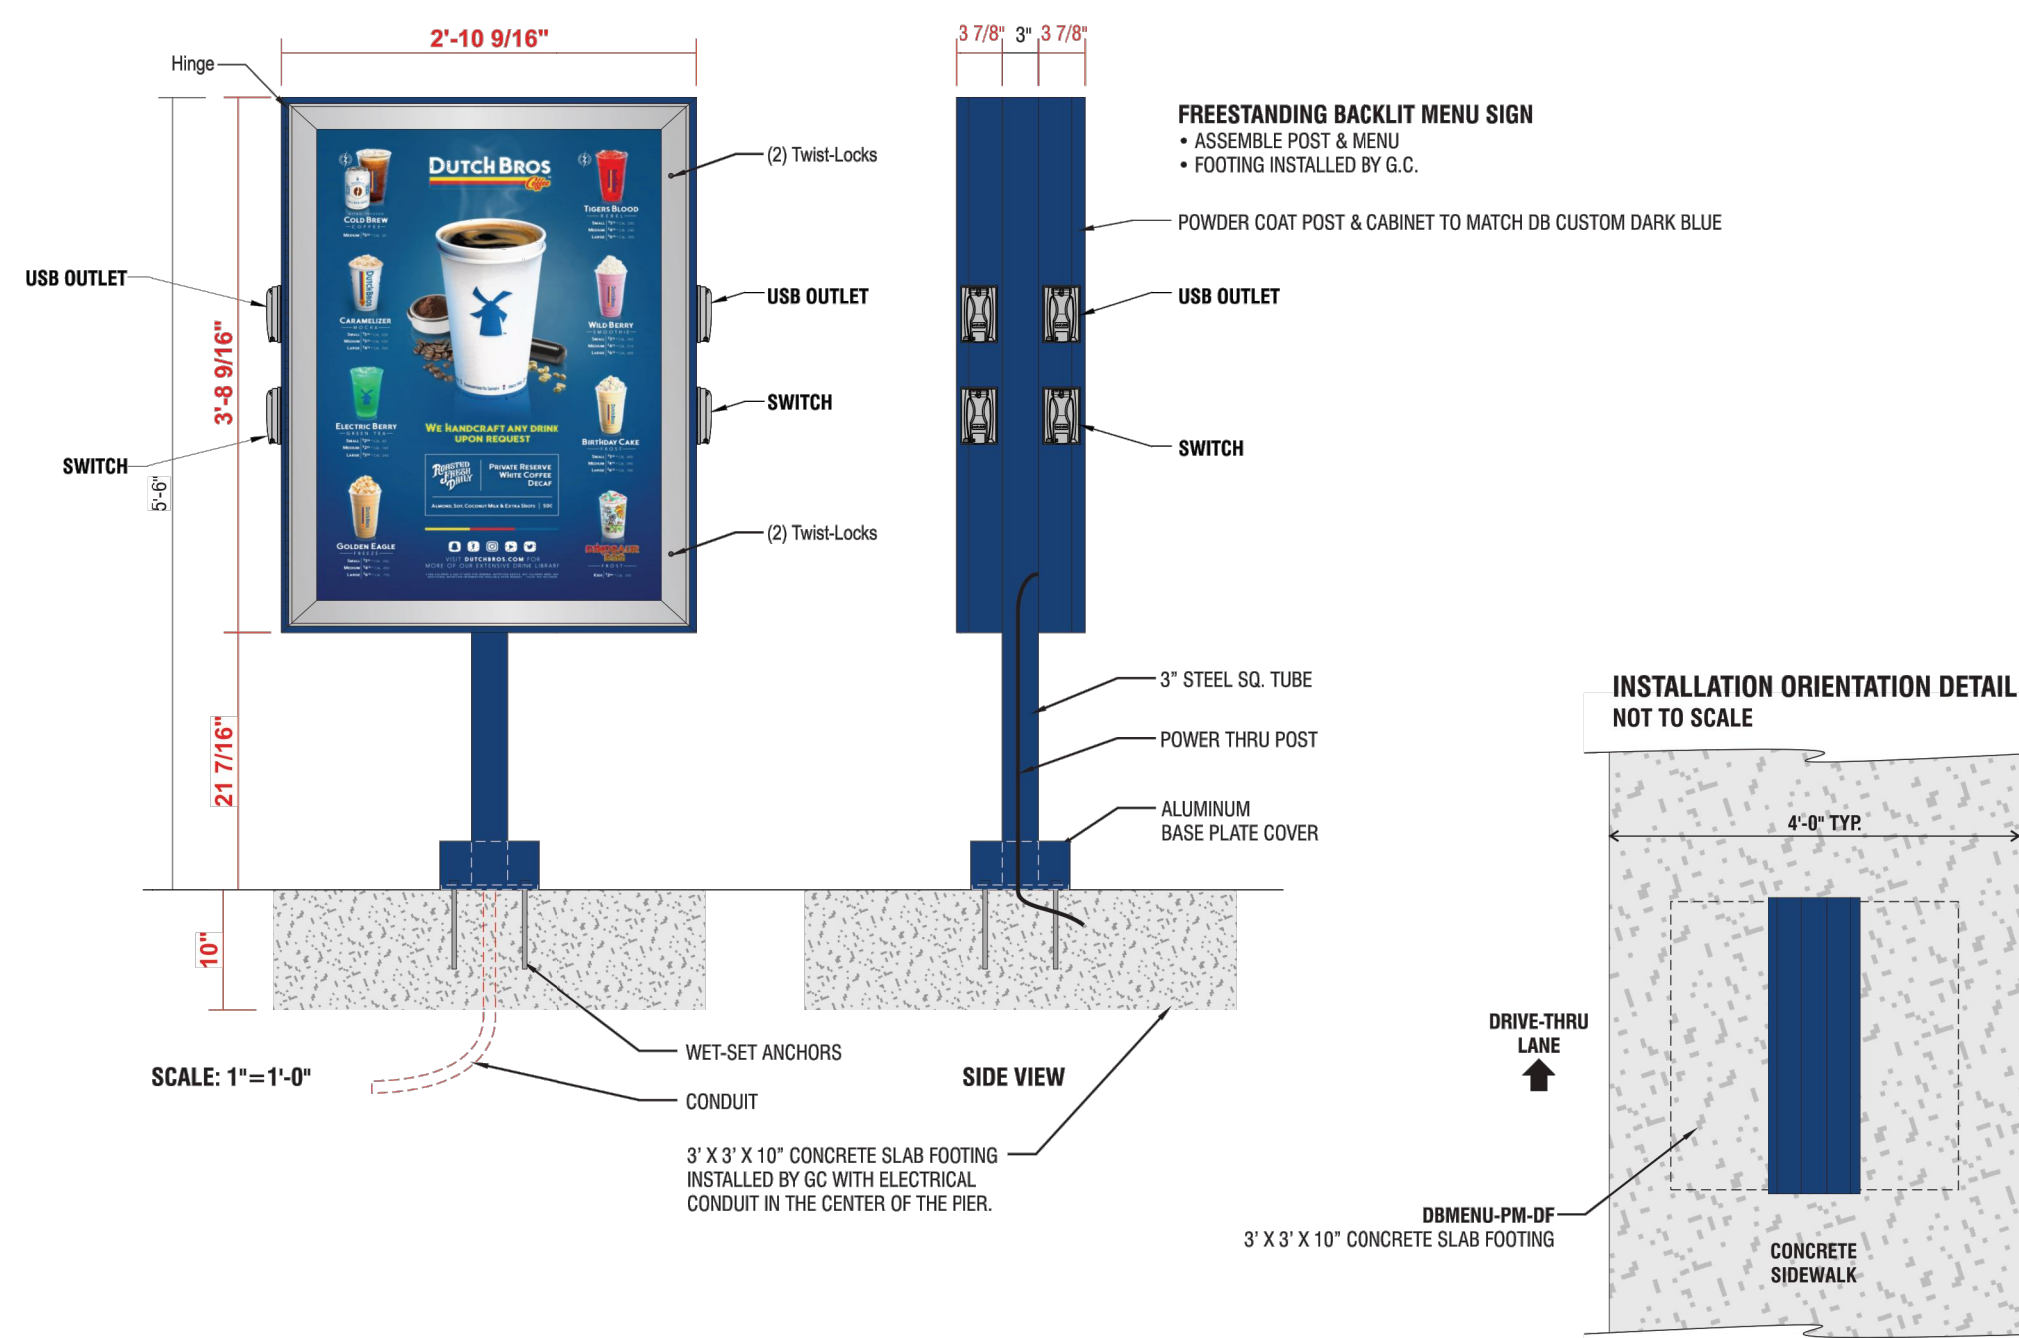

5 DOUBLE SIDED MENU BOARD BY OTHERS- REFERENCE ONLY

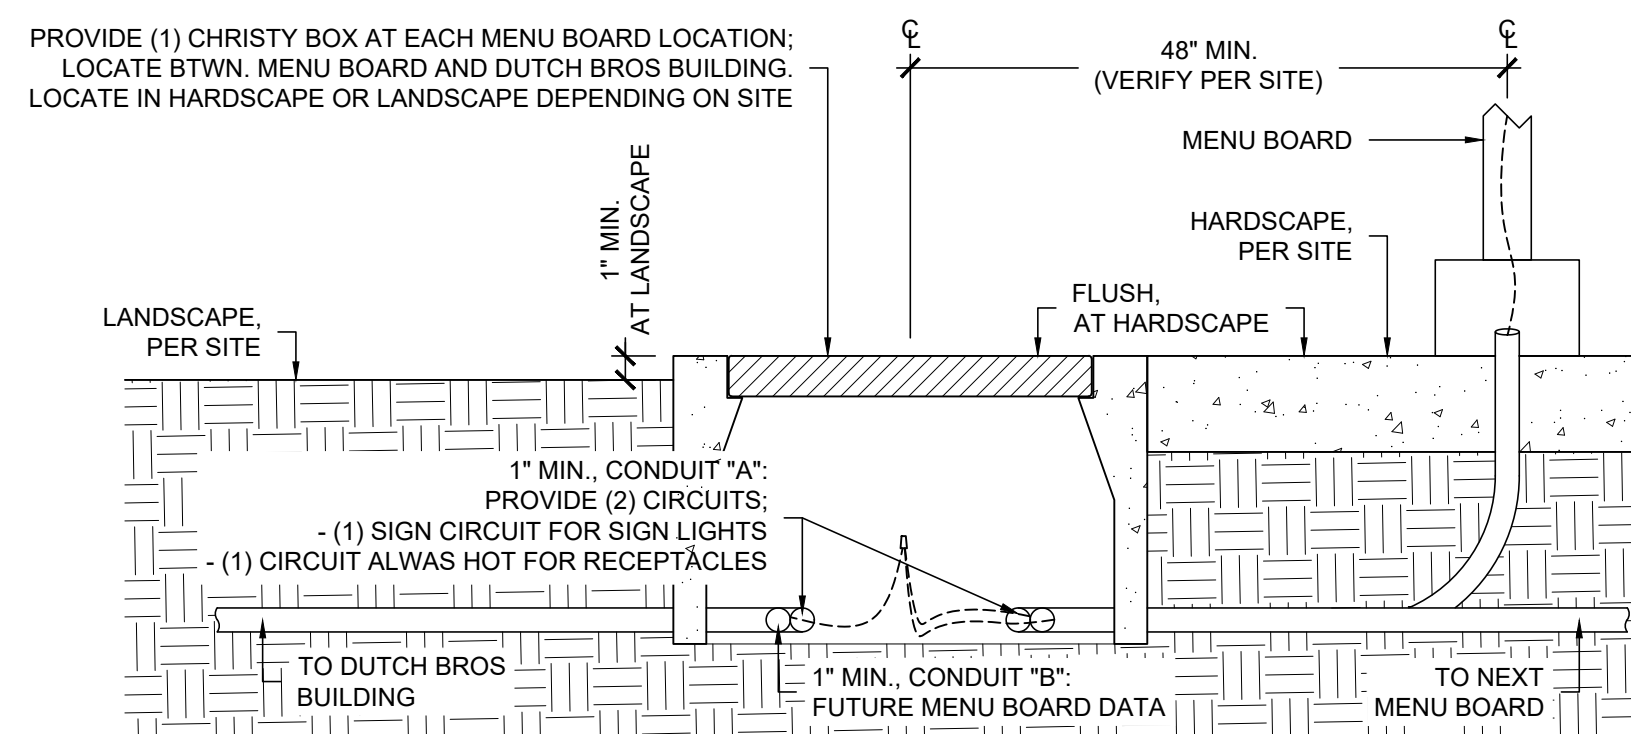


4 MENU BOARD & CHRISTY BOX DETAIL - REFERENCE ONLY

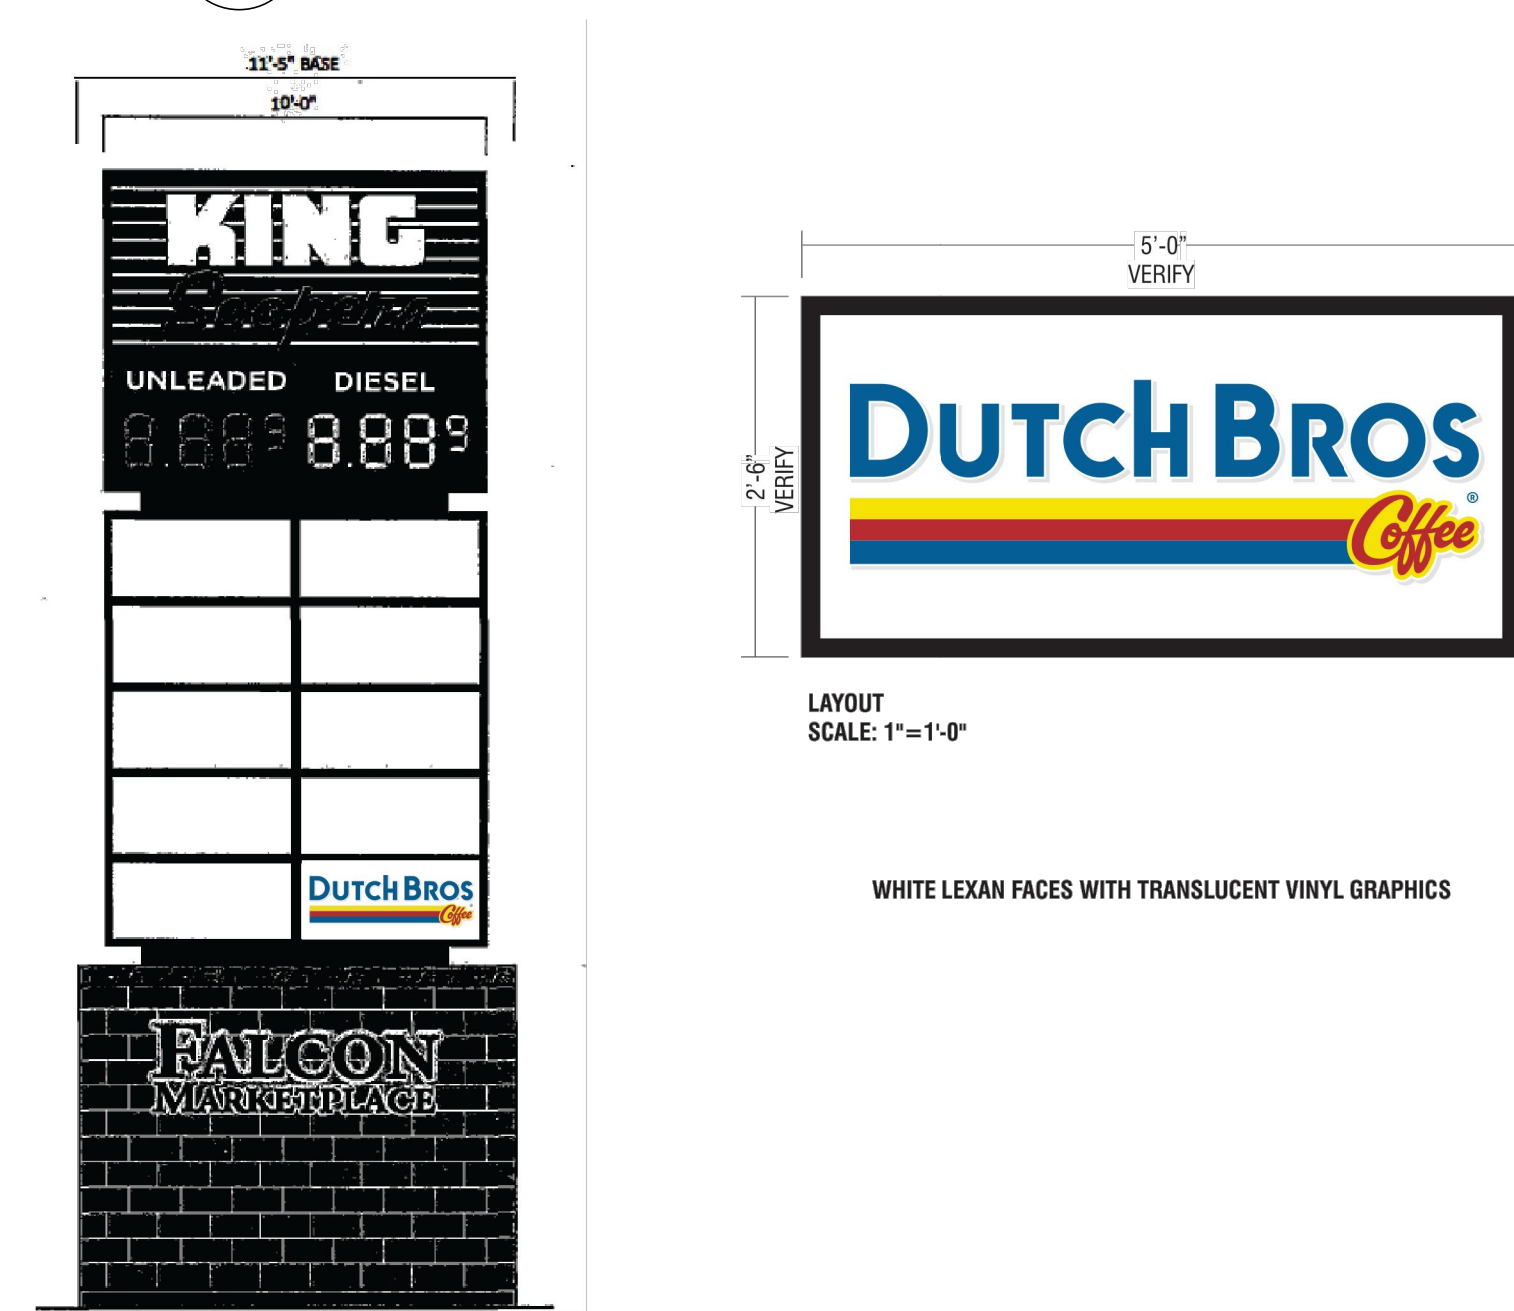

INSTALL NOTES:
INSTALL NEW DUTCH BROS LEXAN FACES IN EXISTING PYLON TENANT SIGNS

2 PYLON SIGN BY OTHERS - REFERENCE ONLY

NOT TO SCALE

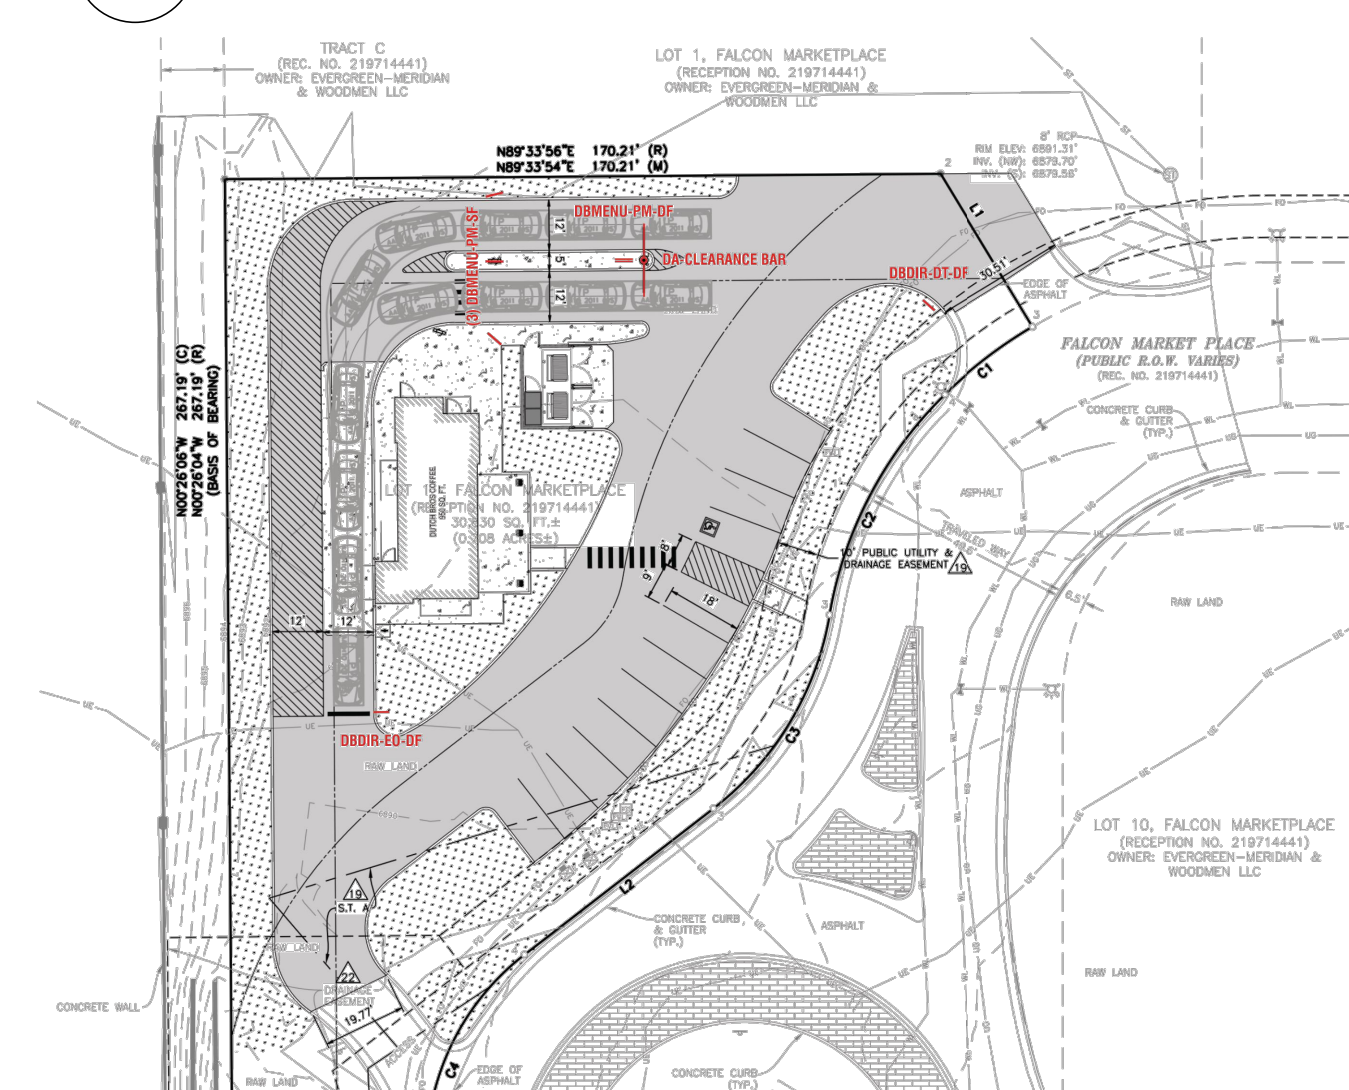

1 SIGN SITE PLAN BY OTHERS - REFERENCE ONLY



1001 SE SANDY BLVD, SUITE 100
PORTLAND, OR 97214
V. 503.552.9079
F. 503.241.7055
WWW.GNICHARCH.COM



Project No: CO-0707
Dutch Bros Coffee - New Freestanding Store
7520 Falcon Market Place
Falcon, CO 80831
For: Dutch Bros Coffee
110 SW 4th Street
Grants Pass, OR 97526
DB2550-A1

ISSUED FOR PERMIT
REVIEW:
08.20.2021


REV:	DATE:	DESCRIPTION:

SITE SIGNAGE DETAILS

SHEET NUMBER:


SP1.1

© 2021 DB Franchising USA, LLC

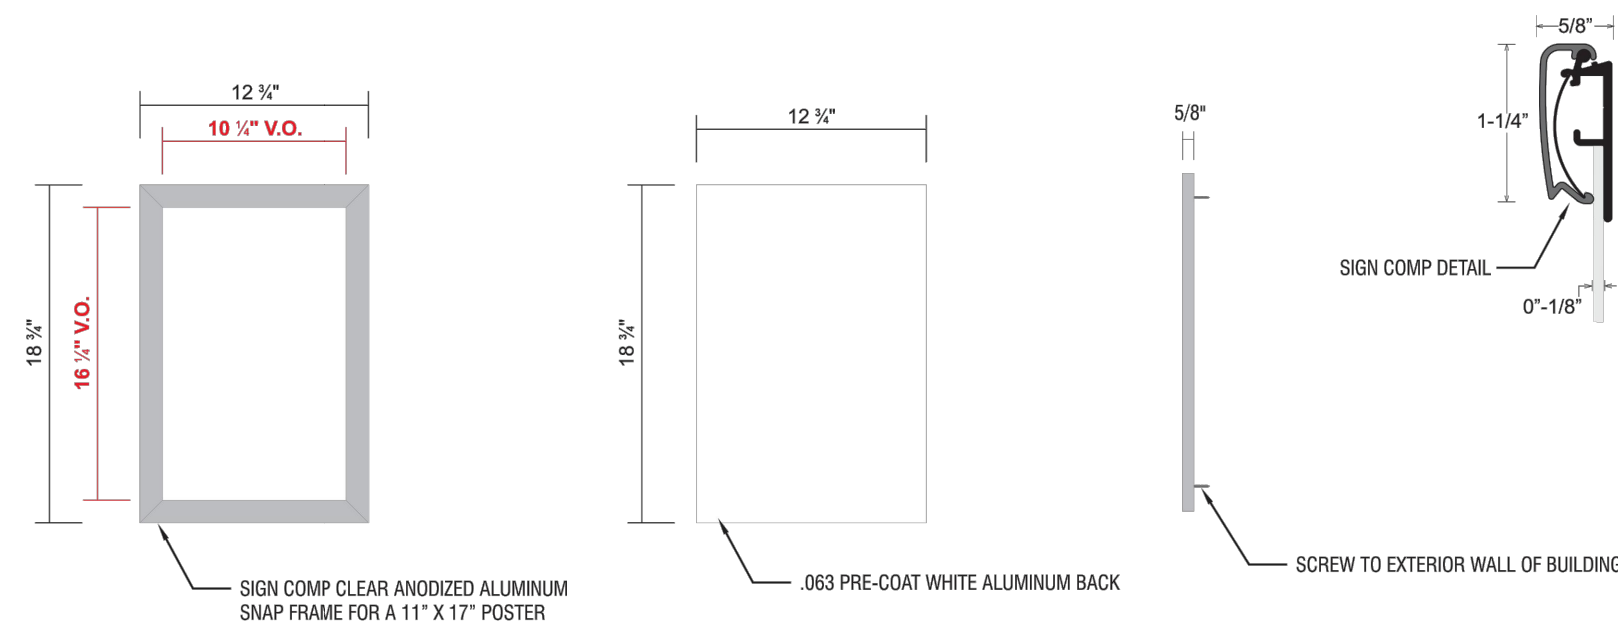


6 SNAP FRAME
BY OTHERS - REFERENCE ONLY

NOT TO SCALE

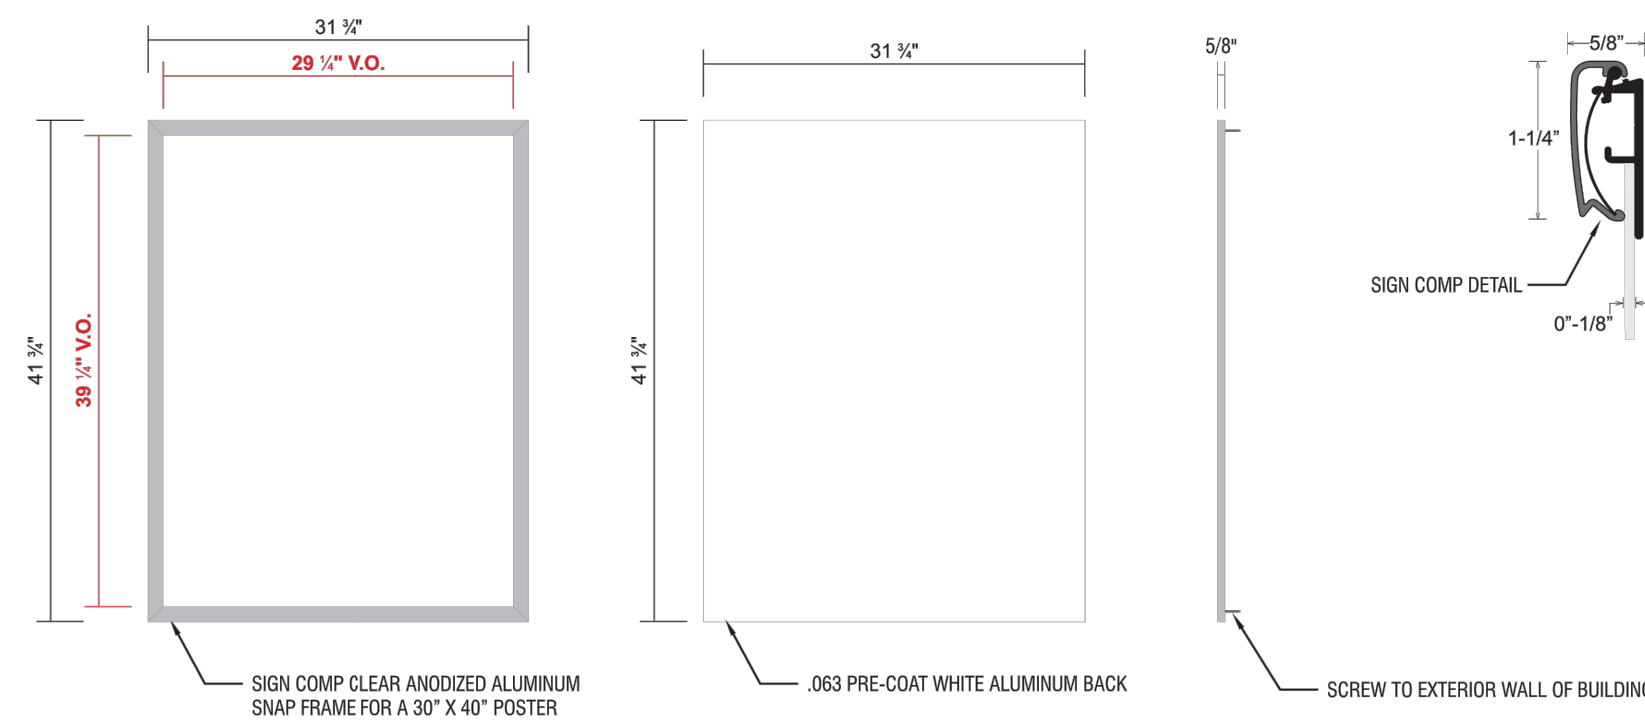


5 SNAP FRAME
BY OTHERS - REFERENCE ONLY

NOT TO SCALE

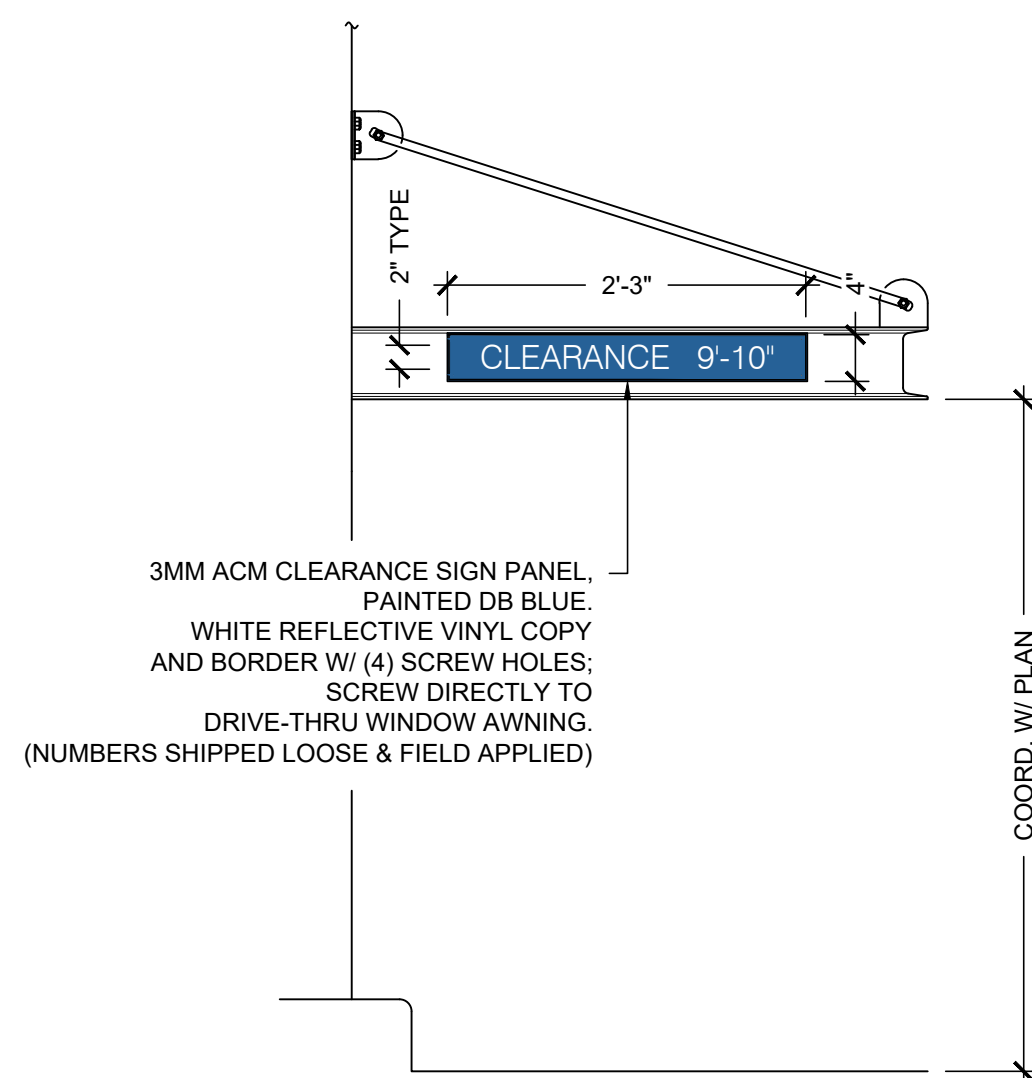


4 AWNING CLEARANCE SIGN BY OTHERS
AT DRIVE-THRU WINDOW - REFERENCE ONLY

NOT TO SCALE

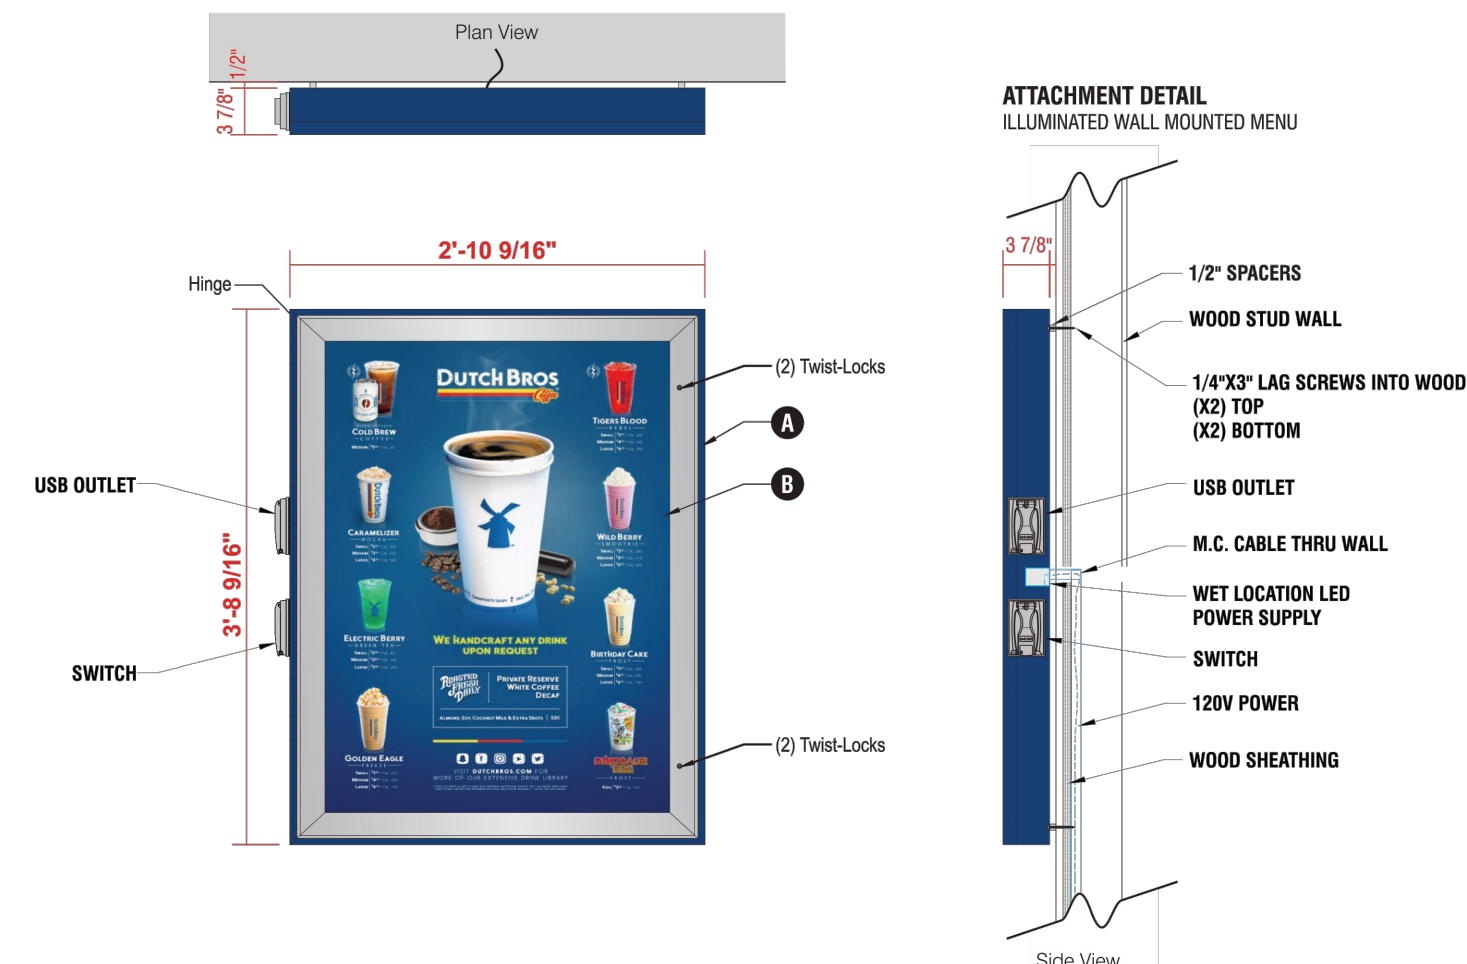



3 BUILDING MENU SIGN BY OTHERS - REFERENCE ONLY

NOT TO SCALE

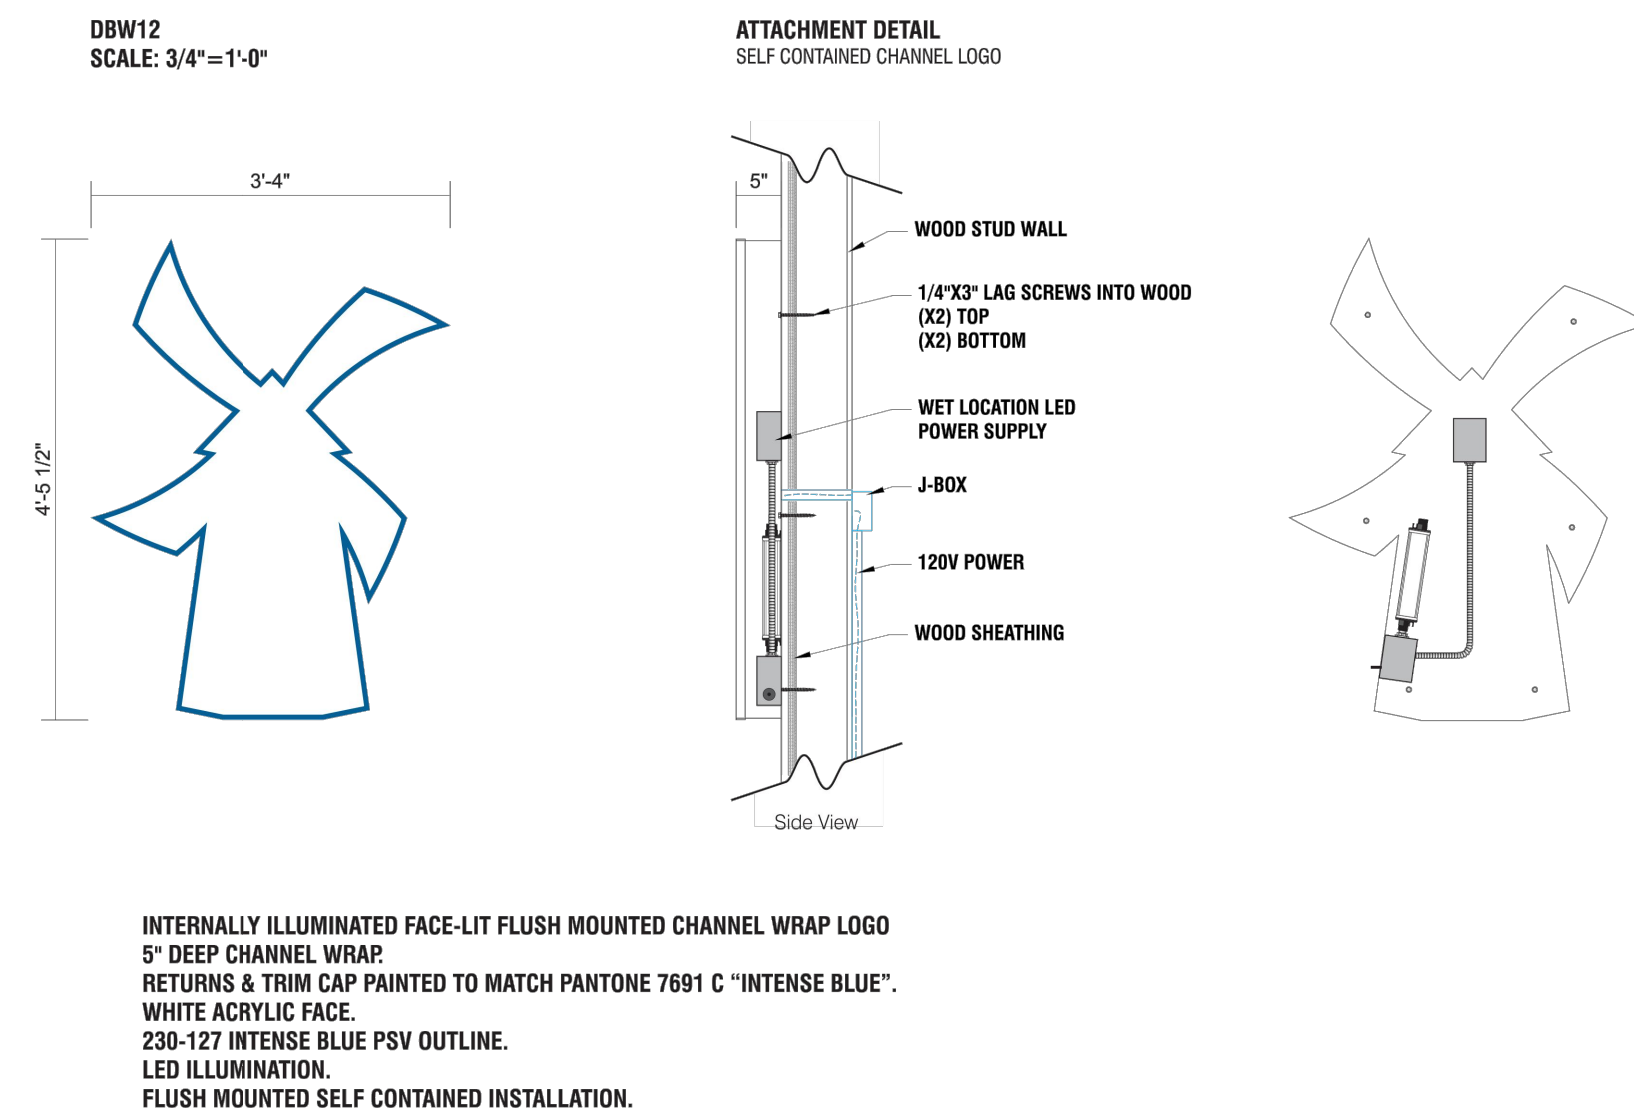

2 BUILDING LOGO SIGN BY OTHERS - REFERENCE ONLY

NOT TO SCALE

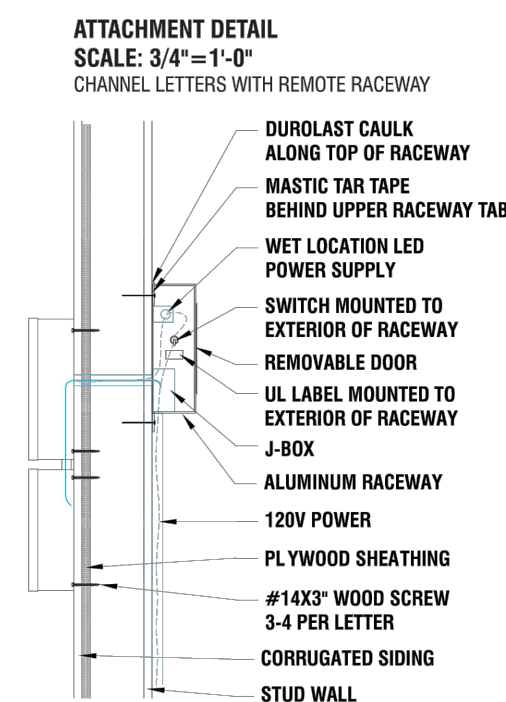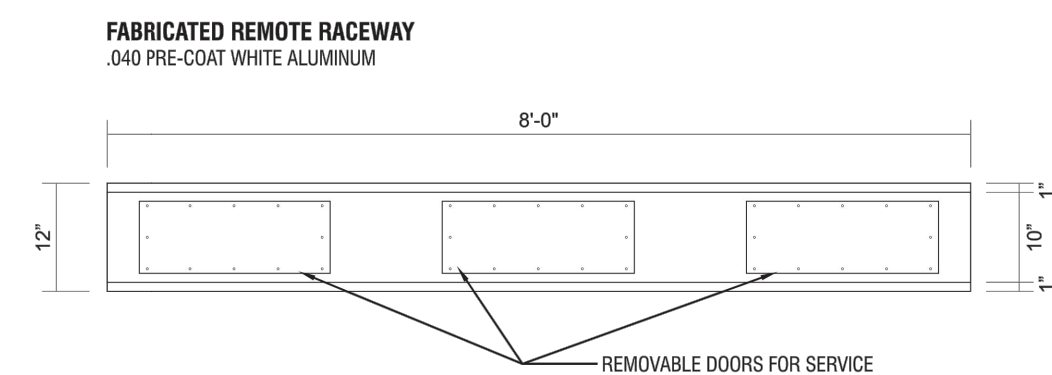

1 NAME BUILDING SIGN BY OTHERS - REFERENCE ONLY

NOT TO SCALE



1001 SE SANDY BLVD, SUITE 100
PORTLAND, OR 97214
V. 503.552.9079
F. 503.241.7055
WWW.GNICHARCH.COM



Project No: CO-0707
Dutch Bros Coffee - New Freestanding Store
7520 Falcon Market Place
Falcon, CO 80831
For: Dutch Bros Coffee
110 SW 4th Street
Grants Pass, OR 97526
DB255

DB2550-A1

ISSUED FOR PERMIT
REVIEW:
08.20.2021

REV:	DATE:	DESCRIPTION:

BUILDING SIGNAGE DETAILS

SHEET NUMBER:

SP1.2