

Final Plat of:
SPACE VILLAGE FILING NO. 3
 A SUBDIVISION IN THE NORTHWEST QUARTER OF SECTION 17, TOWNSHIP 14 SOUTH, RANGE 65 WEST OF THE SIXTH PRINCIPAL MERIDIAN,
 (Unincorporated area) COUNTY OF EL PASO, STATE OF COLORADO

14380

DEDICATION:

KNOW ALL PEOPLE BY THESE PRESENTS: That Space Village Retail LLC, a Colorado limited liability company, being the sole owner of the following described Tract of land:

A Tract of land lying in the Northwest Quarter of Section 17, Township 14 South, Range 65 West of the Sixth Principal Meridian, in the County of El Paso, State of Colorado, more particularly described as follows:

Commencing at the Northwest corner of said Section 17 monumented by a found 3-1/4" aluminum cap marked "PLS 22573", from which the North 1/4 corner of said Section 17, monumented by a found 3-1/4" aluminum cap marked "LS 13830", bears North 89° 43' 09" East (Basis of Bearings as determined by Global Positioning System observations and referenced to the Colorado State Plane Coordinate System, Central Zone, NAD83) a ground distance of 2651.73 feet, with all bearings herein relative thereto;

Thence North 89° 43' 09" East 215.38 feet on the North line of said Northwest Quarter; thence South 00° 16' 51" East 50.00 feet to the intersection of the East Right-of-Way line of Peterson Road and the South Right-of-Way line of Space Village Avenue (also being Colorado Highway 94) as shown on Colorado Department of Transportation highway plans, project number 017-2(13), dated 1966 and the POINT OF BEGINNING of the Tract of land herein described; Thence North 89° 43' 09" East 194.35 feet on said South Right-of-Way line, parallel with and 50.00 feet South of (as measured perpendicular to) said North line of the Northwest Quarter, said South Right-of-Way line also established by a Right-of-Way Deed recorded in Book 1005 at Page 262, to a 1/2 inch rebar found at the Northwest corner of Lot 1, SPACE VILLAGE FILING NO. 2, a subdivision in said County and State according to the plat recorded in Plat Book B4 at Page 177; Thence South 00° 16' 19" East 160.89 feet on the West line of said Lot 1 to a 1/2 inch rebar found at the Southwest corner of said Lot 1; Thence North 89° 44' 22" East 124.49 feet on the South line of said Lot 1 to the Southeast corner of said Lot 1; Thence South 00° 26' 52" East 128.86 feet to a 1/2 inch rebar with a red cap marked "MVE LS 37928" found at the northwesterly corner of Lot 1, COWPERWOOD SAIC, a subdivision of land in said County and State according to the plat recorded as Reception Number 205122546; Thence South 53° 13' 42" West 455.13 feet on the northwesterly line of last said Lot 1 to the southeasterly corner of Lot 1, PETERSON OFFICE PROJECT, a subdivision of land in said County and State according to the plat recorded in Plat Book D4 at Page 129; Thence North 33° 32' 13" West 89.63 feet on the easterly line of last said Lot 1; Thence North 53° 29' 26" East 75.71 feet continuing on said easterly line to the northerly line of said Lot 1; Thence South 89° 11' 03" West 5.73 feet on said northerly line; Thence North 53° 21' 20" East 0.81 feet continuing on said northerly line; Thence South 89° 16' 39" West 142.28 feet continuing on said northerly line to a 1/2 inch rebar with a yellow cap marked "MVE LS 17665" found at the Northwest corner of said Lot 1, said corner also lying on the East Right-of-Way line of Peterson Road as shown on said Colorado Department of Transportation plans, project number 017-2(13), and described as parcel 9, Formerly: C&W McDonald; Thence North 00° 43' 21" West 241.44 feet on said East Right-of-Way line, also shown on said Colorado Department of Transportation plans; Thence North 42° 20' 43" East 271.74 feet continuing on said East Right-of-Way line to the POINT OF BEGINNING; said Tract containing 180,028 square feet or 4.132 acres;

Has laid out, subdivided and platted said Tract into Lots as per the map shown hereon under the name and style of "SPACE VILLAGE FILING NO. 3", to hereafter be a subdivision of land in the County of El Paso, State of Colorado. The public easements designated hereon are hereby dedicated to public use and said owner does hereby covenant and agree that the public improvements will be constructed to the public easements and that proper drainage and erosion control for same will be provided at said owner's expense, all to the satisfaction of the Board of County Commissioners of El Paso County, Colorado. Upon acceptance by resolution, all public improvements so dedicated will become matters of maintenance by El Paso County, Colorado. The Public Sanitary Sewer Easement and Public Improvements Easement are hereby dedicated for the purposes as designated. The entities responsible for providing the services for which said public easements are established are hereby granted the perpetual right of ingress and egress from and to adjacent properties for installation, maintenance and replacement of the utility lines and related facilities.

Space Village Retail LLC
 OWNER ADDRESS
 Space Village Retail LLC
 90 S. Cascade Avenue, Suite 1500
 Colorado Springs, Colorado 80903

By: Danny Mientka, Manager

NOTARY CERTIFICATE

State of Colorado
 County of El Paso
 This instrument was acknowledged before me this 11 day of February, 2019, by Danny Mientka as Manager of Space Village LLC, a Colorado limited liability company.

Svenja Olland-Griswold
 NOTARY PUBLIC
 STATE OF COLORADO
 NOTARY ID 2018029569
 MY COMMISSION EXPIRES JUNE 20, 2022

BOARD OF COUNTY COMMISSIONERS CERTIFICATE:

This plat for SPACE VILLAGE FILING NO. 3 was approved by the El Paso County, Colorado Board of County Commissioners on the day of July, 2019, A.D., subject to any notes specified hereon and any conditions included in the resolution of approval. The dedications of land to the public, including the easements are accepted, but public improvements thereon will not become the maintenance responsibility of El Paso County until preliminary acceptance of the public improvements in accordance with the requirements of the Land Development Code and Engineering Criteria Manual, and the Subdivision Improvements Agreement.

Make Wall
 Board of County Commissioners
 Date 7/11/19

COUNTY APPROVAL:

Approval is granted for this plat of SPACE VILLAGE FILING NO. 3 on this 31st day of JULY, 2019 A.D.



El Paso County Director of Planning and Community Development

GENERAL NOTES:

- This survey does not constitute a title search by Olsson Associates to determine ownership or easements of record. For all information regarding easements, right-of-way and title of record, Olsson Associates relied upon commitment for title insurance provided by client and issued by Old Republic National Title Insurance Company, Order No. SC55064238-3, Effective Date: November 2, 2017 at 5:00:00. Olsson Associates has examined the above referenced title commitment and all the documents referenced in the Schedule B-2 (Exception) section. All the plottable easements that are referenced therein and lying within or adjoining the subject property have been plotted on the map at right. All blanket, unplottable items encompassing the subject property that are listed therein are noted in the Property Notes section below. If any other matters affect this property they are unknown to this firm and surveyor and are therefore not shown or noted.
- Notice: According to Colorado law you must commence any legal action based upon any defect in this survey within three years after you first discover such defect. In no event may any action based upon any defect in this survey be commenced more than ten years from the date of the certification shown hereon.
- Basis of Bearings: Bearings are based on the North line of the Northwest 1/4 of Section 17, Township 14 South, Range 65 West of the 6th Principal Meridian; being monumented at the West end of said North line by a 3.25" aluminum cap stamped "PLS 22573" and at the East end of said North line by a 3.25" aluminum cap stamped "LS 13830", bearing North 89° 43' 09" East with a ground distance of 2651.73 feet. Units shown are U.S. survey feet.
- Date of Survey: July 21, 2017.
- The water and sanitation is provided by Cherokee Metropolitan District.

EXISTING ENCUMBRANCE NOTES:

- According to the title commitment referenced in General Note 1, the following blanket and/or unplottable matters affect this property (Note: the numbers below directly correspond to the Schedule B-2 Exception item numbers as listed in said title commitment. Item numbers 1 through 8 are standard exceptions and are not addressed in these notes):
- The effect of inclusion of the subject property in the Cherokee Water District now known as the Cherokee Metropolitan District, as evidenced by order for inclusion recorded May 20, 1980 in Book 3312 at Page 965.
 - The effect of Resolution No. 82-79, Land Use-42 regarding variance of use recorded April 6, 1982 in Book 3550 at Page 396.
 - The effect of inclusion of subject property in the Cherokee Water and Sanitation District now known as the Cherokee Metropolitan District, as evidenced by Order for Inclusion recorded October 13, 1983 in Book 3791 at Page 1006.
 - Terms, conditions, provisions, burdens, obligations and easements as set forth and granted in Avigation Easement recorded November 14, 1986 in Book 5270 at Page 687.
 - Restrictive covenants, which do not contain a forfeiture or reverter clause, but omitting any covenants or restrictions, if any, based upon race, color, religion, sex, sexual orientation, marital status, disability, handicap, national origin, ancestry, or source of income, as set forth in applicable state or federal laws, except to the extent that said covenant or restriction is permitted by applicable law, as contained in Instrument recorded April 21, 1988, in Book 5498 at Page 54.
 - The effect of Resolution No. 12-299 regarding findings and order approving medical marijuana licenses, recorded August 31, 2012, under Reception No. 212101508.
 - Those specific leases shown on rent roll attached to assignment of leases recorded April 12, 2016 under Reception No. 216037147.
 - Terms Conditions and Provisions of Resolution No. 17-294 recorded October 24, 2017 at Reception No. 217128921.

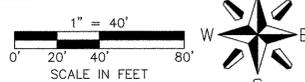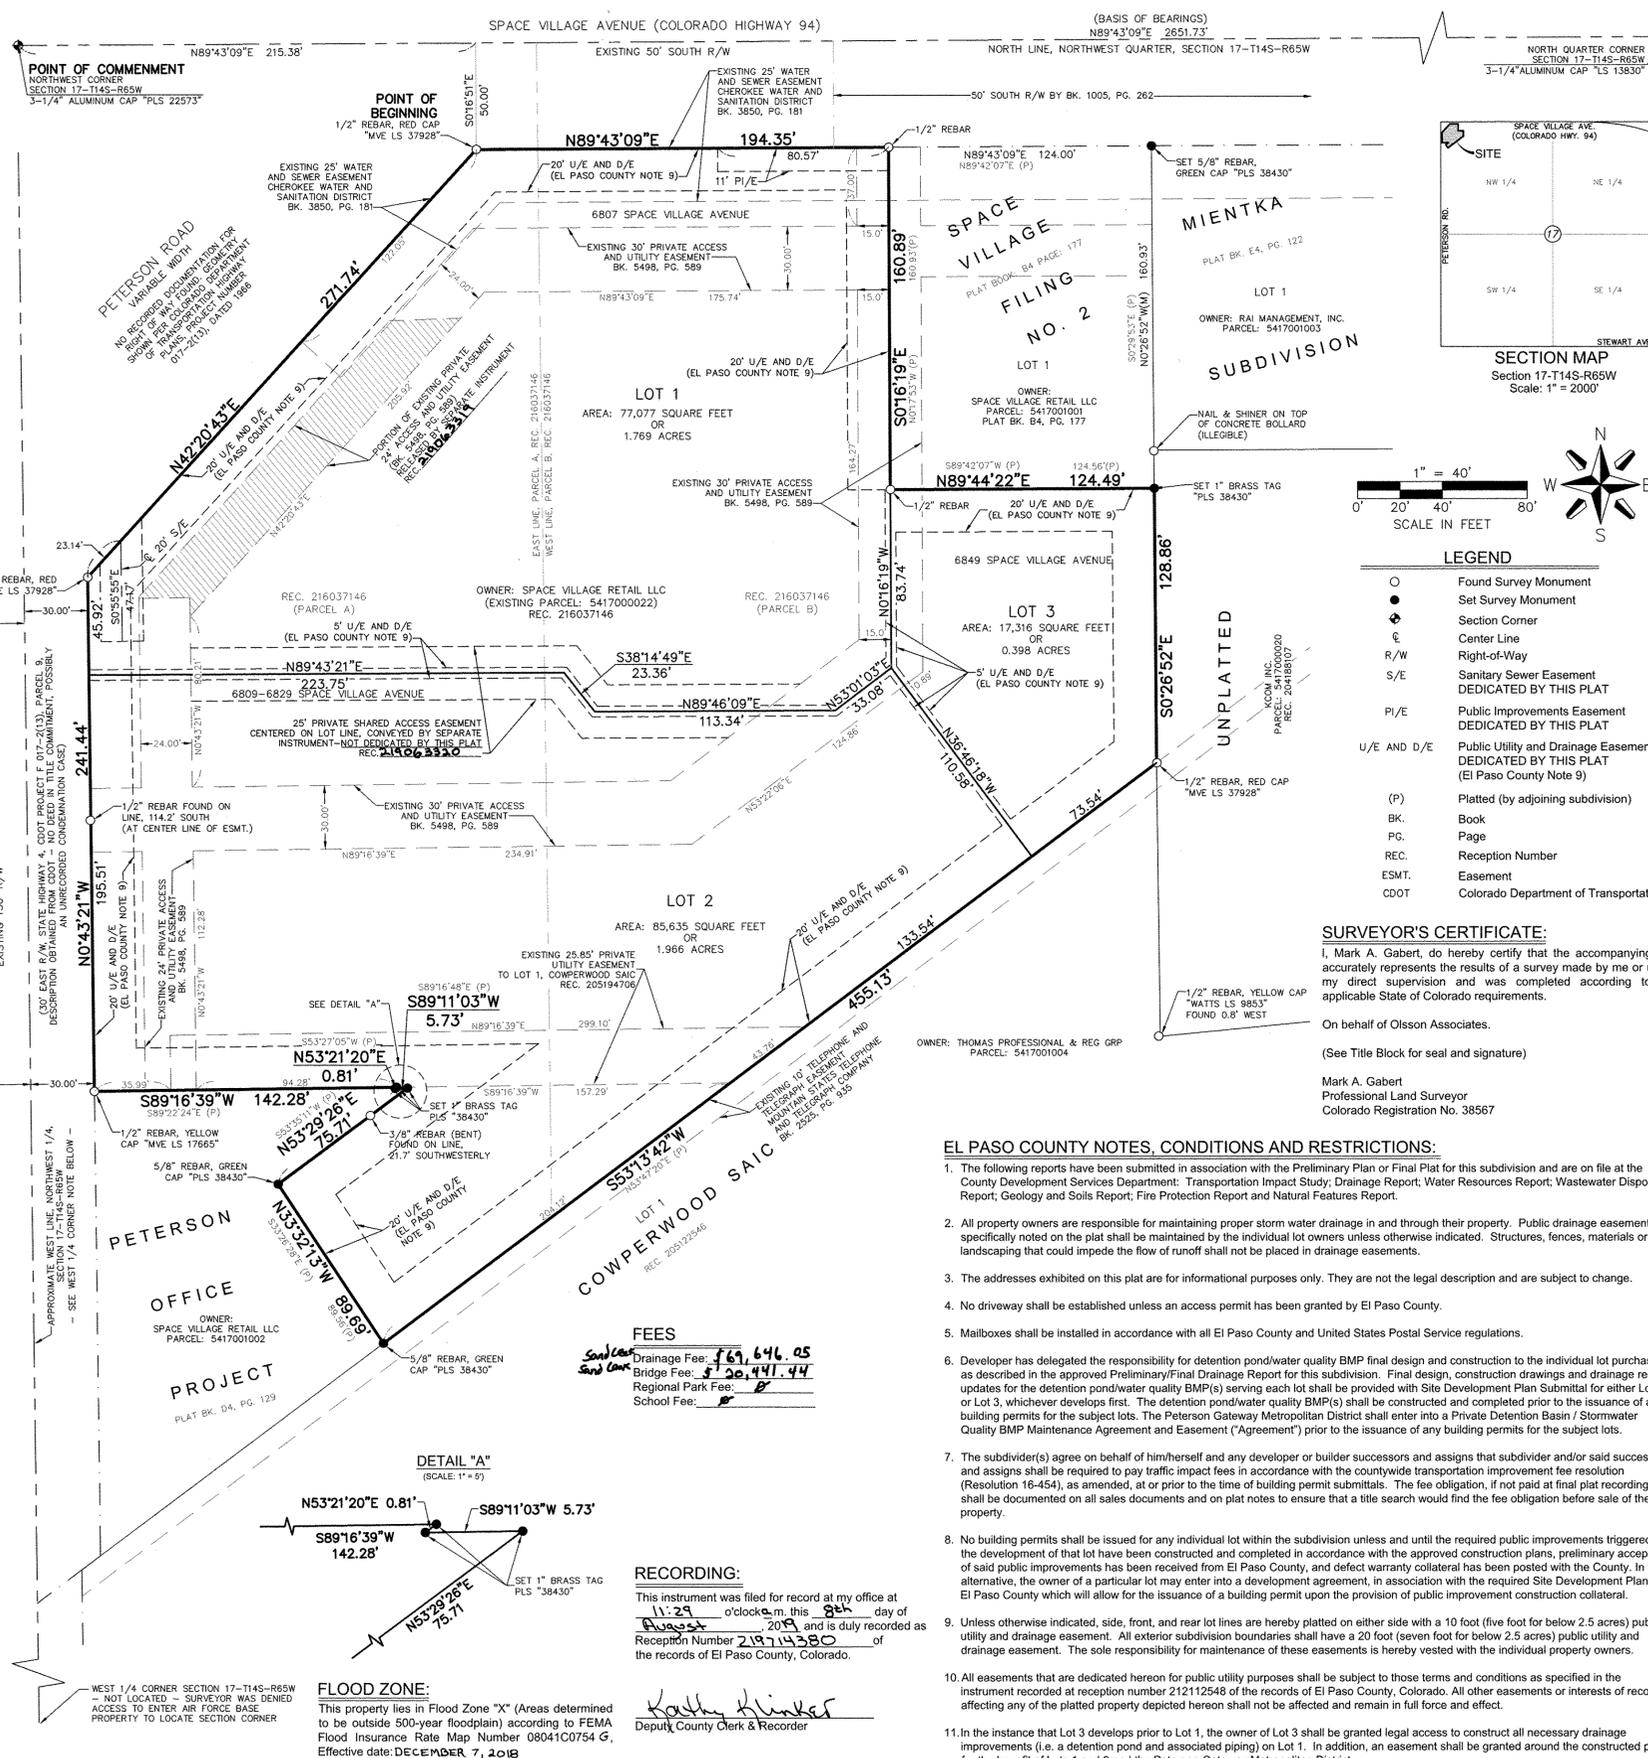

LEGEND

○	Found Survey Monument
●	Set Survey Monument
⊙	Section Corner
⊕	Center Line
R/W	Right-of-Way
S/E	Sanitary Sewer Easement DEDICATED BY THIS PLAT
PI/E	Public Improvements Easement DEDICATED BY THIS PLAT
U/E AND D/E	Public Utility and Drainage Easement DEDICATED BY THIS PLAT (El Paso County Note 9)
(P)	Platted (by adjoining subdivision)
BK.	Book
PG.	Page
REC.	Reception Number
ESMT.	Easement
CDOT	Colorado Department of Transportation

SURVEYOR'S CERTIFICATE:

I, Mark A. Gabert, do hereby certify that the accompanying plat accurately represents the results of a survey made by me or under my direct supervision and was completed according to the applicable State of Colorado requirements.

On behalf of Olsson Associates.
 (See Title Block for seal and signature)

Mark A. Gabert
 Professional Land Surveyor
 Colorado Registration No. 38567

EL PASO COUNTY NOTES, CONDITIONS AND RESTRICTIONS:

- The following reports have been submitted in association with the Preliminary Plan or Final Plat for this subdivision and are on file at the County Development Services Department: Transportation Impact Study; Drainage Report; Water Resources Report; Wastewater Disposal Report; Geology and Soils Report; Fire Protection Report and Natural Features Report.
- All property owners are responsible for maintaining proper storm water drainage in and through their property. Public drainage easements as specifically noted on the plat shall be maintained by the individual lot owners unless otherwise indicated. Structures, fences, materials or landscaping that could impede the flow of runoff shall not be placed in drainage easements.
- The addresses exhibited on this plat are for informational purposes only. They are not the legal description and are subject to change.
- No driveway shall be established unless an access permit has been granted by El Paso County.
- Mailboxes shall be installed in accordance with all El Paso County and United States Postal Service regulations.
- Developer has delegated the responsibility for detention pond/water quality BMP final design and construction to the individual lot purchaser, as described in the approved Preliminary/Final Drainage Report for this subdivision. Final design, construction drawings and drainage report updates for the detention pond/water quality BMP(s) serving each lot shall be provided with Site Development Plan Submittal for either Lot 1 or Lot 3, whichever develops first. The detention pond/water quality BMP(s) shall be constructed and completed prior to the issuance of any building permits for the subject lots. The Peterson Gateway Metropolitan District shall enter into a Private Detention Basin / Stormwater Quality BMP Maintenance Agreement and Easement ("Agreement") prior to the issuance of any building permits for the subject lots.
- The subdivider(s) agree on behalf of him/herself and any developer or builder successors and assigns that subdivider and/or said successors and assigns shall be required to pay traffic impact fees in accordance with the countywide transportation improvement fee resolution (Resolution 16-54), as amended, at or prior to the time of building permit submittal. The fee obligation, if not paid at final plat recording, shall be documented on all sales documents and on plat notes to ensure that a title search would find the fee obligation before sale of the property.
- No building permits shall be issued for any individual lot within the subdivision unless and until the required public improvements triggered by the development of that lot have been constructed and completed in accordance with the approved construction plans, preliminary acceptance of said public improvements has been received from El Paso County, and defect warranty collateral has been posted with the County. In the alternative, for the detention pond/water quality BMP(s) serving each lot shall be provided with Site Development Plan Submittal for either Lot 1 or Lot 3, whichever develops first. The fee obligation, if not paid at final plat recording, shall be documented on all sales documents and on plat notes to ensure that a title search would find the fee obligation before sale of the property.
- Unless otherwise indicated, side, front, and rear lot lines are hereby platted on either side with a 10 foot (five foot for below 2.5 acres) public utility and drainage easement. All exterior subdivision boundaries shall have a 20 foot (seven foot for below 2.5 acres) public utility and drainage easement. The sole responsibility for maintenance of these easements is hereby vested with the individual property owners.
- All easements that are dedicated hereon for public utility purposes shall be subject to those terms and conditions as specified in the instrument recorded at reception number 21112548 of the records of El Paso County, Colorado. All other easements or interests of record affecting any of the platted property depicted hereon shall not be affected and remain in full force and effect.
- In the instance that Lot 3 develops prior to Lot 1, the owner of Lot 3 shall be granted legal access to construct all necessary drainage improvements (i.e. a detention pond and associated piping) on Lot 1. In addition, an easement shall be granted around the constructed pond for the benefit of Lots 1 and 3 and the Peterson Gateway Metropolitan District.

FEES

Sanitary Drainage Fee:	669.646.95
Bridge Fee:	200.441.44
Regional Park Fee:	8
School Fee:	8

RECORDING:

This instrument was filed for record at my office at 11:29 o'clock a.m. this 31st day of August, 2019 and is duly recorded as Reception Number 21714380 of the records of El Paso County, Colorado.

Kathy Klinker
 Deputy County Clerk & Recorder

FLOOD ZONE:
 This property lies in Flood Zone "X" (Areas determined to be outside 500-year floodplain) according to FEMA Flood Insurance Rate Map Number 08041C0754 G, Effective date: DECEMBER 7, 2018

OLSSON ASSOCIATES
 LICENSED PROFESSIONAL SURVEYOR
 PLS 0038567
 1525 Raleigh St., Suite 400
 Denver, CO 80202
 TEL: 303.237.2072
 FAX: 303.237.2599
 www.olssonassociates.com

811
 Know what's below.
 Call before you dig.
 CALL 811 SEVENTY-TWO HOURS PRIOR TO DIGGING, GRADING OR EXCAVATING FOR THE MARKING OF UNDERGROUND MEMBER UTILITIES.

REV. NO.	DATE	REVISIONS DESCRIPTION
1	8/14/2018	Revised per county instructions
2	8/21/2018	Revised per county instructions
3	10/1/2018	Revised per county instructions

Final Plat
 SPACE VILLAGE FILING NO. 3
 A Subdivision of part of the
 NW 1/4, SECTION 17-T14S-R65W
 (Unincorporated Area) EL PASO COUNTY, COLORADO
 2018

drawn by: DD
 checked by: DMW
 approved by: MAG
 QA/QC by:
 project no.: 017-1754
 drawing no.: V.F.F.T. 71754
 date: 05.07.2018

SHEET
 1 of 1

DWG: F:\2017\1501-2000\017-1754\40-Design\Survey\SRV\Y_Ver\Y_V_FPT_71754.dwg
 USER: ddblap
 DATE: Oct 02, 2018 4:09pm
 XREFS: 71754_L_P0 692-Proposed Lot Lines_11.2.17
 692-Easement Linework

