

T-MOBILE SITE NUMBER:
DN03486D

BU #: **823518**
CS_CUCHARS_RANCH


3585 SAGUARO CIRCLE
COLORADO SPRINGS, CO
80925

EXISTING 100'-0"
MONOPOLE

ISSUED FOR:

REV	DATE	DRWN	DESCRIPTION	DES./QA
0	05/13/2024	WS	FINAL	GMA
1	04/30/2024	WS	JDX REVISION	GMA

DocuSigned by:
Braham Andrea

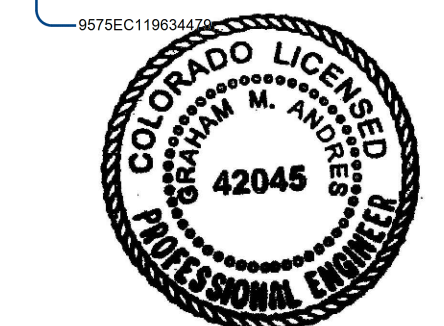

5/3/2024 | 10:03:54 AM CDT


CROWN CASTLE USA INC.
IT IS A VIOLATION OF LAW FOR ANY PERSON,
UNLESS THEY ARE ACTING UNDER THE DIRECTION
OF A LICENSED PROFESSIONAL ENGINEER,
TO ALTER THIS DOCUMENT.

SHEET NUMBER:

C-1.1

REVISION:

1

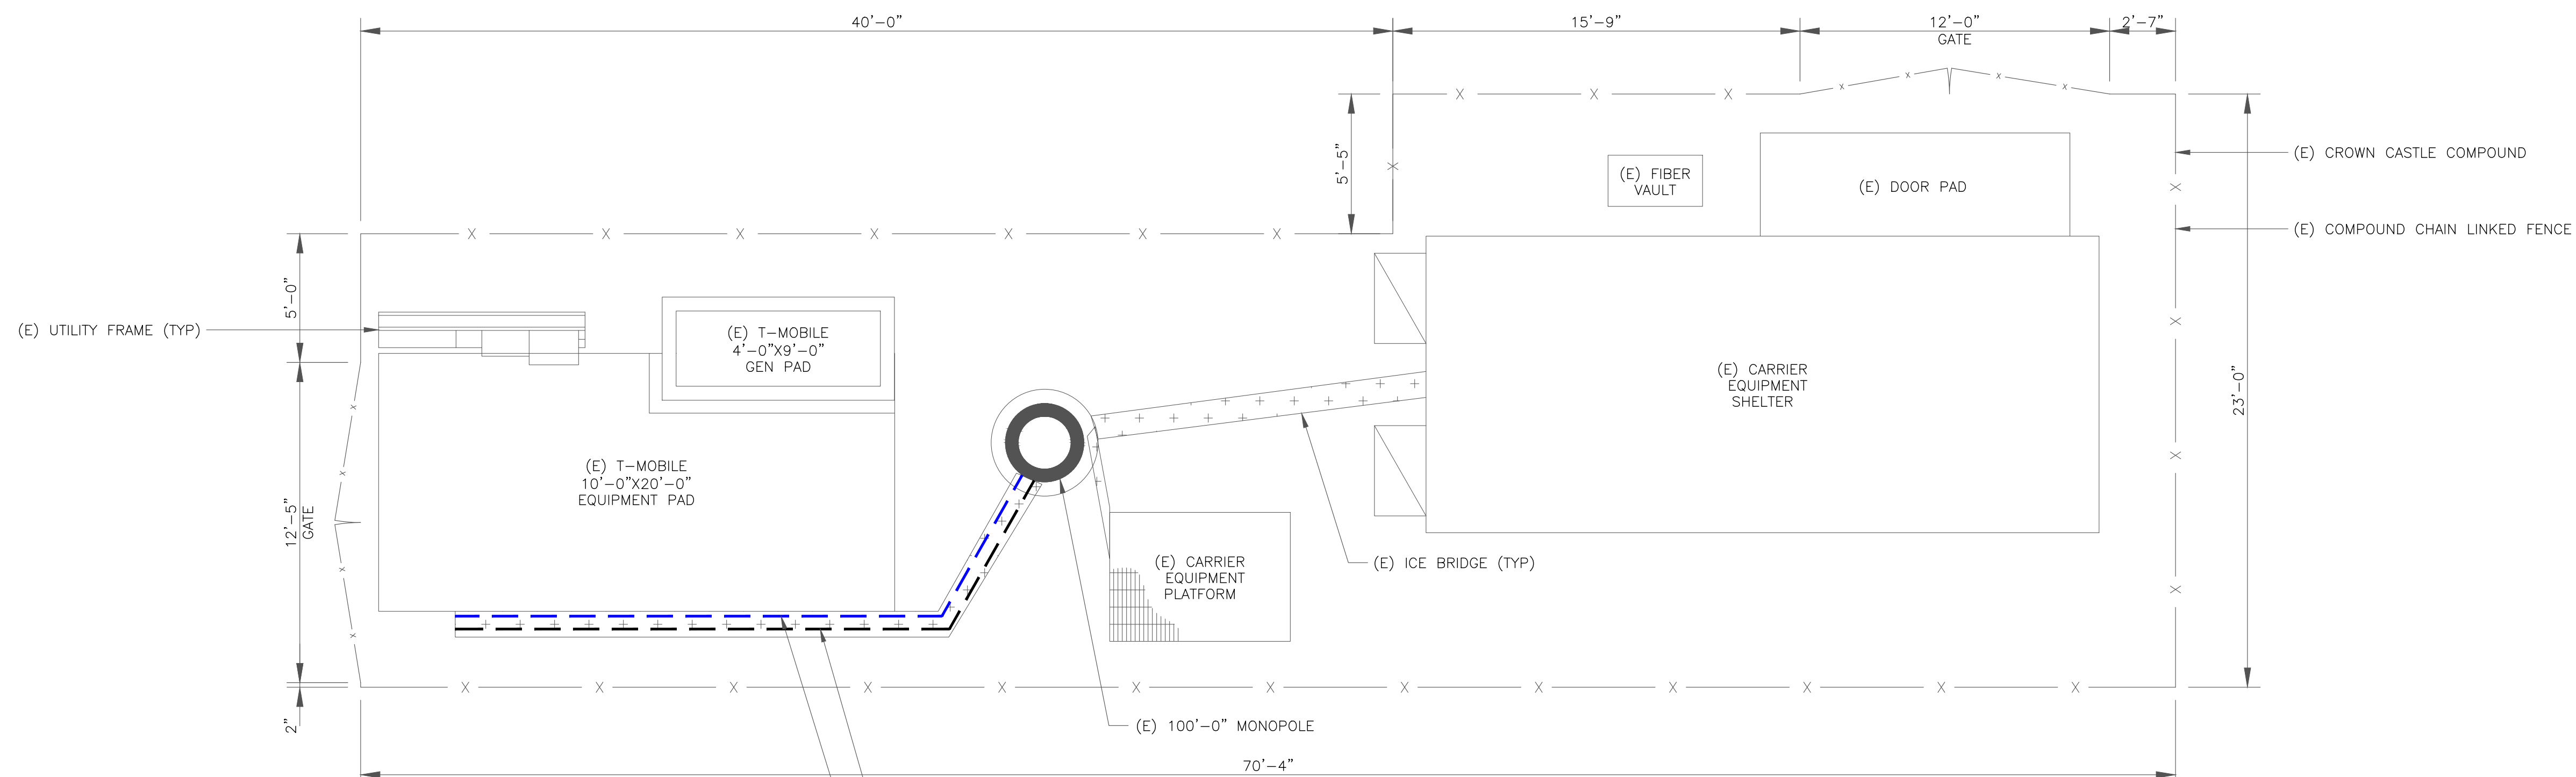

- (E) T-MOBILE FEEDLINES
 - (12) COMMSCOPE - AVA7-50 CABLE
 - (2) NOKIA - HCS 2.0 PART 3 CABLE
 - (2) NOKIA - MODEL CABLE
- (N) T-MOBILE MW FEEDLINES TO INSTALL
 - (1) AMPHENOL FIBER OPTIC - DUPLEX ARMOR 1/0_TMO_CCV2 (1/4") CABLE
 - (1) AMPHENOL FIBER OPTIC - 2CX14AWG_TMO (21/64") CABLE

1 ENLARGED SITE PLAN
SCALE: 1/2"=1'-0" (FULL SIZE)
1/4"=1'-0" (11x17)

