

October 10, 2022

Classic Homes 2138 Flying Horse Club Dr. Colorado Springs, CO 80921

SUBJECT: Commitment Letter - Subdivision

Mountain View Electric Association, Inc. (the Association)

To Classic Homes:

Mountain View Electric Association, Inc. (the Association) has these comments about the following:

Project Name: Sterling Ranch East Filing 1 – Final Plat Description: A proposed development of 294 lots and 9 tracts located off future Briargate Pkwy. and Sterling Ranch Rd. in Township 12S, Range 65W, Section 33.

This area is within Mountain View Electric Association, Inc. certificated area. The Association currently serves this parcel according to our Line Extension Policy. Information concerning connection requirements, fees, and upgrades under the Association's Line Extension Policy can be obtained by contacting the Association's Engineering Department.

The Association has existing facilities within this parcel of land. Any removal, damage or relocation of facilities will be at the expense of the applicant, and a review of easements will be required.

If additional information is required, please contact me at (719) 494-2636. Our office hours are 7:00 a.m. to 5:30 p.m., Monday – Thursday.

Sincerely,

Gina Perry

Gina Perry

Engineering Coordinator

This Association is an equal opportunity provider and employer.



Monument: 15706 Jackson Creek Pkwy., Suite 100, Monument, CO 80132









STERLING RANCH EAST FILING NO. 1

A PORTION OF SECTION 33, TOWNSHIP 12 SOUTH, RANGE 65 WEST OF THE SIXTH PRINCIPAL MERIDIAN, EL PASO COUNTY, COLORADO

WILDFLOWER ARROYA LANE ROAD POCO ROAD FUTURE BRIARGATE PWY SITE FUTURE STERLING RANCH RD VICINITY MAP N.T.S.

BE IT KNOWN BY THESE PRESENTS:

THAT CLASSIC SRJ LAND, LLC, A COLORADO LIMITED LIABILITY COMPANY BEING THE OWNER OF THE FOLLOWING DESCRIBED TRACT OF LAND TO WIT:

LEGAL DESCRIPTION:

A PARCEL OF LAND BEING A PORTION OF SECTION 33, TOWNSHIP 12 SOUTH, RANGE 65 WEST OF THE SIXTH PRINCIPAL MERIDIAN, EL PASO COUNTY, COLORADO, BEING MORE PARTICULARLY DESCRIBED AS FOLLOWS:

BASIS OF BEARINGS: THE SOUTH LINE OF THE SOUTHEAST QUARTER OF THE NORTHEAST QUARTER OF SECTION 28, TOWNSHIP 12 SOUTH, RANGE 65 WEST OF THE SIXTH PRINCIPAL MERIDIAN, BEING MONUMENTED AT THE WEST END WHICH IS THE CENTER-EAST ONE-SIXTEENTH CORNER OF SAID SECTION 28, BY A 3-1/4" ALUMINUM SURVEYORS CAP STAMPED "ESI PLS 10376, 2006" AND AT THE EAST END, WHICH IS A 30' WITNESS CORNER TO THE EAST OF THE EAST QUARTER CORNER OF SAID SECTION 28, BY A 3-1/4" ALUMINUM SURVEYORS CAP STAMPED "ESI 10376, 2006", IS ASSUMED TO BEAR N89'08'28"E, A DISTANCE OF 1356.68 FEET.

COMMENCING AT THE CENTER-EAST ONE-SIXTEENTH CORNER OF SECTION 28, TOWNSHIP 12 SOUTH, RANGE 65 WEST OF THE SIXTH PRINCIPAL MERIDIAN EL PASO COUNTY, COLORADO, SAID POINT BEING THE SOUTHWESTERLY CORNER OF RETREAT AT TIMBERRIDGE FILING NO. 1 RECORDED UNDER RECEPTION NO. 220714653 RECORDS OF EL PASO COUNTY, COLORADO;

THENCE S02°29'39"E, A DISTANCE OF 3615.96 FEET TO THE POINT OF BEGINNING:

THENCE S50°26'12"E, A DISTANCE OF 364.35 FEET; THENCE S39°33'48"W, A DISTANCE OF 183.61 FEET; THENCE S15°41'09"W, A DISTANCE OF 56.79 FEET: THENCE S74°18'51"E, A DISTANCE OF 53.36 FEET; THENCE S41°18'44"E, A DISTANCE OF 85.60 FEET; THENCE S18'32'31"E, A DISTANCE OF 102.16 FEET; THENCE S23°20'25"W, A DISTANCE OF 115.86 FEET THENCE S39°08'49"W, A DISTANCE OF 115.81 FEET; THENCE S34°35'49"W, A DISTANCE OF 123.80 FEET; THENCE S42°15'44"W, A DISTANCE OF 112.55 FEET; THENCE S49°55'39"W, A DISTANCE OF 123.80 FEET; THENCE S58°26'56"W, A DISTANCE OF 117.93 FEET; THENCE S24°57'12"E, A DISTANCE OF 100.00 FEET; THENCE S25'47'46"E, A DISTANCE OF 108.67 FEET; THENCE S30°23'59"E, A DISTANCE OF 97.86 FEET; THENCE S35'15'35"E, A DISTANCE OF 97.86 FEET; THENCE S40°07'11"E, A DISTANCE OF 97.86 FEET; THENCE S44°58'47"E, A DISTANCE OF 97.86 FEET THENCE S49°50'24"E, A DISTANCE OF 97.86 FEET; THENCE S54°42'00"E, A DISTANCE OF 97.86 FEET; THENCE S59"13"04"E, A DISTANCE OF 98.67 FEET; THENCE S60°08'46"E, A DISTANCE OF 700.00 FEET; THENCE S66°02'10"E, A DISTANCE OF 37.35 FEET TO A POINT ON CURVE;

THENCE \$66°02'10"E, A DISTANCE OF 37.35 FEET TO A POINT ON CURVE;
THENCE ON THE ARC OF A CURVE TO THE RIGHT WHOSE CENTER BEARS N66°02'11"W, HAVING A
DELTA OF 52°21'31", A RADIUS OF 1460.00 FEET AND A DISTANCE OF 1334.19 FEET TO A POINT
OF TANGENT:

THENCE S76°19'20"W, A DISTANCE OF 1779.03 FEET; THENCE N13°40'40"W, A DISTANCE OF 44.22 FEET; THENCE N58°40'40"W, A DISTANCE OF 19.87 FEET; THENCE S70°06'35"W, A DISTANCE OF 170.61 FEET; THENCE S01°19'20"W, A DISTANCE OF 7.43 FEET TO

THENCE S01°19'20"W, A DISTANCE OF 7.43 FEET TO A POINT ON THE EASTERLY BOUNDARY OF STERLING RANCH FILING NO. 1 RECORDED UNDER RECEPTION NO. 218714161;

THENCE ON THE EASTERLY BOUNDARY OF SAID STERLING RANCH FILING NO. 1 THE FOLLOWING TWENTY—FIVE (25) COURSES:

N76"13'42"W, A DISTANCE OF 207.54 FEET; N17°53'47"W, A DISTANCE OF 105.91 FEET; N46°52'24"E, A DISTANCE OF 128.28 FEET; N15°27'56"W, A DISTANCE OF 241.77 FEET; N00°53'19"W, A DISTANCE OF 131.63 FEET; N35°47'33"E, A DISTANCE OF 139.61 FEET; N46°04'45"E, A DISTANCE OF 252.38 FEET; N60°18'33"E, A DISTANCE OF 166.84 FEET; N65°39'18"E, A DISTANCE OF 252.42 FEET; 10. NO2'44'27"E. A DISTANCE OF 452.46 FEET: 11. N26°06'12"W, A DISTANCE OF 393.42 FEET; 12. NO4°22'24"W, A DISTANCE OF 296.69 FEET; 13. N13*28'59"E, A DISTANCE OF 371.46 FEET; 14. S88°53'18"E, A DISTANCE OF 56.14 FEET; 15. S19°39'33"E, A DISTANCE OF 163.51 FEET; 16. S50°40'25"E, A DISTANCE OF 72.52 FEET; 17. N50°58'40"E, A DISTANCE OF 94.24 FEET; 18. N40°27'16"E, A DISTANCE OF 150.60 FEET; 19. N65°02'48"E, A DISTANCE OF 632.56 FEET; 20. N87°30'37"E, A DISTANCE OF 117.08 FEET; 21. N59°31'52"E, A DISTANCE OF 178.71 FEET; 22. N00°14'13"E, A DISTANCE OF 243.48 FEET;

23. N31°50'18"E, A DISTANCE OF 229.19 FEET; 24. N42°37'17"E, A DISTANCE OF 138.57 FEET; 25. N14°40'14"W, A DISTANCE OF 12.64 FEET;

THENCE S79°16'20"E, A DISTANCE OF 122.46 FEET;

THENCE N39'33'48"E, A DISTANCE OF 14.16 FEET TO THE POINT OF BEGINNING.

CONTAINING A CALCULATED AREA OF 122.977 ACRES (5,356,900 SQUARE FEET).

ACCEPTANCE CERTIFICATE FOR TRACTS

THE DEDICATION OF TRACTS B, C, D, E, F, G, H AND I WITH USE STATED IN THE TRACT TABLE, IS HEREBY ACCEPTED FOR OWNERSHIP AND MAINTENANCE BY STERLING RANCH METROPOLITAN DISTRICT NO. 2.

THE FOREGOING INSTRUMENT WAS ACKNOWLEDGED BEFORE ME THIS ______ DAY OF______, 20__, A.D. BY _______, AS _____, AS ______ OF STERLING RANCH METROPOLITAN DISTRICT NO. 2.

WITNESS MY HAND AND OFFICIAL SEAL.

MY COMMISSION EXPIRES: _____

NOTARY PUBLIC

OWNERS CERTIFICATE:

THE UNDERSIGNED, BEING ALL THE OWNERS, MORTGAGEES, BENEFICIARIES OF DEEDS OF TRUST AND HOLDERS OF OTHER INTERESTS IN THE LAND DESCRIBED HEREIN, HAVE LAID OUT, SUBDIVIDED, AND PLATTED SAID LANDS INTO LOTS, TRACTS, STREETS, AND EASEMENTS AS SHOWN HEREON UNDER THE NAME AND SUBDIVISION OF STERLING RANCH EAST FILING NO. 1. ALL PUBLIC IMPROVEMENTS SO PLATTED ARE HEREBY DEDICATED TO PUBLIC USE AND SAID OWNER DOES HEREBY COVENANT AND AGREE THAT THE PUBLIC IMPROVEMENTS WILL BE CONSTRUCTED TO EL PASO COUNTY STANDARDS AND THAT PROPER DRAINAGE AND EROSION CONTROL FOR SAME WILL BE PROVIDED AT SAID OWNER'S EXPENSE, ALL TO THE SATISFACTION OF THE BOARD OF COUNTY COMMISSIONERS OF EL PASO COUNTY, COLORADO. UPON ACCEPTANCE BY RESOLUTION, ALL PUBLIC IMPROVEMENTS SO DEDICATED WILL BECOME MATTERS OF MAINTENANCE BY EL PASO COUNTY, COLORADO. THE UTILITY EASEMENTS SHOWN HEREON ARE HEREBY DEDICATED FOR PUBLIC UTILITIES AND COMMUNICATION SYSTEMS AND OTHER PURPOSES AS SHOWN HEREON. THE ENTITIES RESPONSIBLE FOR PROVIDING THE SERVICES FOR WHICH THE EASEMENTS ARE ESTABLISHED ARE HEREBY GRANTED THE PERPETUAL RIGHT OF INGRESS AND EGRESS FROM AND TO ADJACENT PROPERTIES FOR INSTALLATION, MAINTENANCE, AND REPLACEMENT OF UTILITY LINES AND RELATED FACILITIES.

OWNER:

THE AFOREMENTIONED, CLASSIC SRJ LAND, LLC, A COLORADO LIMITED LIABILITY COMPANY HAS EXECUTED THIS INSTRUMENT THIS __ DAY OF _______, 20__, A.D.

DOUGLAS M. STIMPLE, CEO, ELITE PROPERTIES OF AMERICA, INC. MANAGER OF CLASSIC SRJ LAND, LLC, A COLORADO LIMITED LIABILITY COMPANY.

STATE OF COLORADO)
)ss
COUNTY OF EL PASO)

THE FOREGOING INSTRUMENT WAS ACKNOWLEDGED BEFORE ME THIS _____ DAY OF ______, 20__, A.D. BY DOUGLAS M. STIMPLE AS CEO, ELITE PROPERTIES OF AMERICA INC. MANAGER OF CLASSIC SRJ LAND, LLC, A COLORADO LIMITED LIABILITY COMPANY.

WITNESS MY HAND AND OFFICIAL SEAL.

MY COMMISSION EXPIRES: _____ NOTARY PUBLIC

GENERAL NOTES:

- 1. THE DATE OF PREPARATION IS AUGUST 9, 2022.
- 2. THE TRACT OF LAND HEREIN PLATTED LIES WITHIN SECTION 33, TOWNSHIP 12 SOUTH, RANGE 65 WEST OF THE SIXTH PRINCIPAL MERIDIAN.
- 3. UNLESS SHOWN GREATER IN WIDTH, BOTH SIDES OF ALL SIDE LOT LINES ARE HEREBY PLATTED WITH A FIVE (5) FOOT EASEMENT FOR PUBLIC UTILITIES, ALL REAR LOT LINES ARE HEREBY PLATTED WITH A SEVEN (7) FOOT EASEMENT FOR PUBLIC UTILITIES AND DRAINAGE PURPOSES, A FIVE (5) FOOT EASEMENT ALONG THE FRONT AND/OR SIDE OF ANY LOT ABUTTING A 50' WIDE RIGHT—OF—WAY FOR PUBLIC UTILITIES AND PUBLIC IMPROVEMENT PURPOSES, AND A TEN (10) FOOT EASEMENT, AS SHOWN ON THIS PLAT, FOR PUBLIC UTILITIES, WITH THE SOLE RESPONSIBILITY FOR MAINTENANCE BEING VESTED WITH THE INDIVIDUAL PROPERTY OWNERS.
- 4. THE FOLLOWING REPORTS HAVE BEEN SUBMITTED AND ARE ON FILE AT THE COUNTY PLANNING AND COMMUNITY DEVELOPMENT: SOILS AND GEOLOGICAL STUDY, WATER AVAILABILITY STUDY, DRAINAGE REPORTS, EROSION CONTROL REPORT AND TRAFFIC STUDY IN FILE NO. SP 22-004.
- 5. THE TOTAL NUMBER OF LOTS BEING PLATTED IS 294. THE TOTAL NUMBER OF TRACTS BEING PLATTED IS 9.
- 6. THE PROPERTY WITHIN THIS SUBDIVISION IS INCLUDED IN STERLING RANCH METROPOLITAN DISTRICT NO. 2, AS EVIDENCED BY INSTRUMENT RECORDED UNDER RECEPTION NO. 211023431 AND AS AMENDED.
- 7. DEVELOPER SHALL COMPLY WITH FEDERAL AND STATE LAWS, REGULATIONS, ORDINANCES, REVIEW AND PERMIT REQUIREMENTS, AND OTHER AGENCY REQUIREMENTS, IF ANY, OF A APPLICABLE AGENCIES INCLUDING, BUT NOT LIMITED TO, THE COLORADO DEPARTMENT OF PARKS AND WILDLIFE, COLORADO DEPARTMENT OF TRANSPORTATION, U.S. ARMY CORP. OF ENGINEERS, THE U.S. FISH & WILDLIFE SERVICE AND/OR COLORADO DEPARTMENT OF WILDLIFE REGARDING THE ENDANGERED SPECIES ACT.
- 8. THE ADDRESSES () EXHIBITED ON THIS PLAT ARE FOR INFORMATIONAL PURPOSES ONLY. THEY ARE NOT THE LEGAL DESCRIPTION AND ARE SUBJECT TO CHANGE.
- 9. FLOODPLAIN STATEMENT:
 THIS SITE, STERLING RANCH EAST FILING NO. 1, IS PARTIALLY WITHIN A DESIGNATED F.E.M.A. FLOODPLAIN AS
 DETERMINED BY THE FLOOD INSURANCE RATE MAP, MAP NUMBER 08041C0533G, DATED DECEMBER 7, 2018. (ZONE X
 AND AE)
 BFE'S (BASE FLOOD ELEVATIONS) INDICATED HEREON ARE SHOWN BY GRAPHIC REPRESENTATION FROM THE FEMA GIS
- 10. NO LOT OR INTEREST THEREIN, SHALL BE SOLD, CONVEYED, OR TRANSFERRED WHETHER BY DEED OR BY CONTRACT, NOR SHALL BUILDING PERMITS BE ISSUED, UNTIL AND UNLESS EITHER THE REQUIRED PUBLIC AND COMMON DEVELOPMENT IMPROVEMENTS HAVE BEEN CONSTRUCTED AND COMPLETED AND PRELIMINARILY ACCEPTED IN ACCORDANCE WITH THE SUBDIVISION IMPROVEMENTS AGREEMENT BETWEEN THE APPLICANT/OWNER AND EL PASO __ IN THE OFFICE OF THE CLERK AND RECORDER OF COUNTY AS RECORDED UNDER RECEPTION NO._ EL PASO COUNTY, COLORADO OR, IN THE ALTERNATIVE, OTHER COLLATERAL IS PROVIDED TO MAKE PROVISION FOR THE COMPLETION OF SAID IMPROVEMENTS IN ACCORDANCE WITH THE EL PASO COUNTY LAND DEVELOPMENT CODE AND ENGINEERING CRITERIA MANUAL. ANY SUCH ALTERNATIVE COLLATERAL MUST BE APPROVED BY THE BOARD OF COUNTY COMMISSIONERS OR, IF PERMITTED BY THE SUBDIVISION IMPROVEMENTS AGREEMENT, BY THE EXECUTIVE DIRECTOR AND MEET THE POLICY AND PROCEDURE REQUIREMENTS OF EL PASO COUNTY PRIOR TO THE RELEASE BY THE COUNTY OF ANY LOTS FOR SALE, CONVEYANCE OR TRANSFER. THIS PLAT RESTRICTION MAY BE REMOVED OR RESCINDED BY THE BOARD OF COUNTY COMMISSIONERS OR, IF PERMITTED BY THE SUBDIVISION IMPROVEMENTS AGREEMENT, BY THE PLANNING AND COMMUNITY DEVELOPMENT EXECUTIVE DIRECTOR UPON EITHER APPROVAL OF AN ALTERNATIVE FORM OF COLLATERAL OR COMPLETION AND PRELIMINARY ACCEPTANCE BY THE EL PASO BOARD OF COUNTY COMMISSIONERS OF ALL IMPROVEMENTS REQUIRED TO BE CONSTRUCTED AND COMPLETED IN ACCORDANCE WITH SAID SUBDIVISION IMPROVEMENTS AGREEMENT. THE PARTIAL RELEASE OF LOTS FOR SALE, CONVEYANCE OR TRANSFER MAY ONLY BE GRANTED IN ACCORDANCE WITH ANY PLANNED PARTIAL RELEASE OF LOTS AUTHORIZED BY THE SUBDIVISION IMPROVEMENTS AGREEMENT.

GENERAL NOTES (CONT.):

- 11. THIS PLAT IS REGULATED BY A P.U.D. DEVELOPMENT PLAN AND P.U.D. DEVELOPMENT GUIDELINES AS RECORDED UNDER RECEPTION NO. _____ OF THE RECORDS OF EL PASO COUNTY AND AS AMENDED.
- 12. MAILBOXES SHALL BE INSTALLED IN ACCORDANCE WITH ALL EL PASO COUNTY DEPARTMENT OF PUBLIC WORKS AND UNITED STATES POSTAL SERVICE REGULATIONS.
- 13. FIRE PROTECTION IS BY BLACK FOREST FIRE PROTECTION DISTRICT.
- 14. ANY PERSON WHO KNOWINGLY REMOVES, ALTERS OR DEFACES ANY PUBLIC LAND SURVEY MONUMENT OR LAND BOUNDARY MONUMENT OR ACCESSORY, COMMITS A CLASS TWO (2) MISDEMEANOR PURSUANT TO STATE STATUTE 18-4-508, C.R.S.
- 15. THIS PLAT DOES NOT CONSTITUTE A TITLE SEARCH TO DETERMINE OWNERSHIP OR EASEMENTS OF RECORD. FOR ALL INFORMATION REGARDING EASEMENTS, RIGHT—OF—WAY AND TITLE OF RECORD, CLASSIC CONSULTING ENGINEERS AND SURVEYORS AND THE SURVEYOR OF RECORD RELIED UPON THE TITLE COMMITMENT ORDER NUMBER ______ PREPARED BY _______ AT _:00 _.M.
- 16. PURSUANT TO RESOLUTION _____, APPROVED BY THE BOARD OF DIRECTORS, EL PASO COUNTY PUBLIC IMPROVEMENT DISTRICT AND RECORDED IN THE RECORDS OF THE EL PASO COUNTY CLERK AND RECORDED AT RECEPTION NO. ______, THE PARCELS WITHIN THE PLATTED BOUNDARY OF STERLING RANCH EAST FILING NO. 1 IS INCLUDED WITHIN THE BOUNDARIES OF THE EL PASO COUNTY PUBLIC IMPROVEMENT DISTRICT NO. 3 AND AS SUCH ARE SUBJECT TO APPLICABLE ROAD IMPACT FEES AND MILL LEVY.
- 17. A DRIVEWAY PERMIT IS REQUIRED TO BE APPLIED FOR AND APPROVED BY EL PASO COUNTY PRIOR TO THE ESTABLISHMENT OF ANY DRIVEWAY.
- 18. ALL PROPERTY OWNERS ARE RESPONSIBLE FOR MAINTAINING PROPER STORM WATER DRAINAGE IN AND THROUGH THEIR PROPERTY. PUBLIC DRAINAGE EASEMENTS AS SPECIFICALLY NOTED ON THE PLAT SHALL BE MAINTAINED BY THE INDIVIDUAL LOT OWNERS UNLESS OTHERWISE INDICATED. HOMEBUILDERS ARE RESPONSIBLE TO ENSURE PROPER DRAINAGE AROUND STRUCTURES INCLUDING ELEVATIONS OF FOUNDATIONS AND WINDOW WELLS IN RELATION TO SIDE—LOT DRAINAGE EASEMENTS AND SWALES. HOMEOWNERS SHALL NOT CHANGE THE GRADE OF THE LOT OR DRAINAGE SWALES WITHIN SAID EASEMENTS, AS CONSTRUCTED BY THE BUILDER, IN A MANNER THAT WOULD CAUSE ADVERSE DRAINAGE IMPACTS TO PROPERTIES. STRUCTURES, FENCES, MATERIALS OR LANDSCAPING THAT COULD IMPEDE THE FLOW OF RUNOFF SHALL NOT BE PLACED IN DRAINAGE FASEMENTS.
- 19. INDIVIDUAL LOT PURCHASERS ARE RESPONSIBLE FOR CONSTRUCTING DRIVEWAYS, INCLUDING NECESSARY DRAINAGE CULVERTS PER LAND DEVELOPMENT CODE SECTION 6.3.3.C.2 AND 6.3.3.C.3.
- 20. BASIS OF BEARINGS: THE SOUTH LINE OF THE SOUTHEAST QUARTER OF THE NORTHEAST QUARTER OF SECTION 28, TOWNSHIP 12 SOUTH, RANGE 65 WEST OF THE SIXTH PRINCIPAL MERIDIAN, BEING MONUMENTED AT THE WEST END WHICH IS THE SOUTHWEST CORNER OF THE SOUTHEAST QUARTER OF THE NORTHEAST QUARTER OF SAID SECTION 28, BY A 3-1/4" ALUMINUM SURVEYORS CAP STAMPED "ESI PLS 10376, 2006" AND AT THE EAST END, WHICH IS A 30' WITNESS CORNER TO THE EAST OF THE EAST QUARTER CORNER OF SAID SECTION 28, BY A 3-1/4" ALUMINUM SURVEYORS CAP STAMPED "ESI PLS 10376, 2006", IS ASSUMED TO BEAR S89*08*28"W A DISTANCE OF 1356.68 FEET.
- 21. TRACT A IS FOR LANDSCAPING, PARK, OPEN SPACE, MAINTENANCE TRAIL AND PUBLIC UTILITIES. TRACT WILL BE OWNED AND MAINTAINED BY STERLING RANCH METROPOLITAN DISTRICT NO. 2. TRACT WILL BE OWNED AND MAINTAINED BY EL PASO COUNTY, UPON COMPLETION OF THE REQUIRED IMPROVEMENTS AND COUNTY ACCEPTANCE, STERLING RANCH METROPOLITAN DISTRICT NO. 2 SHALL BE RESPONSIBLE FOR THE AESTHETIC MAINTENANCE.
- 22. TRACT B IS FOR LANDSCAPING, PARK, OPEN SPACE, PUBLIC UTILITIES AND PUBLIC IMPROVEMENTS. TRACT WILL BE OWNED AND MAINTAINED BY STERLING RANCH METROPOLITAN DISTRICT NO. 2. OWNERSHIP OF SAID TRACT TO BE CONVEYED BY SEPARATE DOCUMENT.
- 23. TRACT C IS FOR LANDSCAPING, PARK, OPEN SPACE, PUBLIC UTILITIES AND PUBLIC DRAINAGE. TRACT WILL BE OWNED AND MAINTAINED BY STERLING RANCH METROPOLITAN DISTRICT NO. 2. OWNERSHIP OF SAID TRACT TO BE CONVEYED BY SEPARATE DOCUMENT.
- 24. TRACTS D, E, F, G, H AND I ARE FOR LANDSCAPING, PUBLIC UTILITIES, MAIL KIOSK AND PUBLIC IMPROVEMENTS. TRACT WILL BE OWNED AND MAINTAINED BY STERLING RANCH METROPOLITAN DISTRICT NO. 2. OWNERSHIP OF SAID TRACTS TO BE CONVEYED BY SEPARATE DOCUMENT.

25. UTILITY PROVIDERS:
WATER AND SANITARY SEWER:
ELECTRIC:
GAS:
STERLING RANCH METROPOLITAN DISTRICT
MOUNTAIN VIEW ELECTRIC ASSOCIATION
COLORADO SPRINGS UTILITIES

- 27. ALL STRUCTURAL FOUNDATIONS SHALL BE DESIGNED BY A PROFESSIONAL ENGINEER CURRENTLY LICENSED IN THE STATE OF COLORADO.
- 28. WATER IN THE DENVER BASIN AQUIFERS IS ALLOCATED ON A 100 YEAR AQUIFER LIFE: HOWEVER, FOR EL PASO COUNTY PLANNING PURPOSES, WATER IN THE DENVER BASIN AQUIFERS IS EVALUATED BASED ON A 300 YEAR AQUIFER LIFE. APPLICANTS AND ALL FUTURE OWNERS IN THE SUBDIVISION SHOULD BE AWARE THAT THE ECONOMIC LIFE OF A WATER SUPPLY BASED ON WELLS IN A GIVEN DENVER BASIN AQUIFER MAY BE LESS THAN EITHER THE 100 YEARS OR 300 YEARS USED FOR ALLOCATION INDICATED DUE TO ANTICIPATED WATER LEVEL DECLINES. FURTHERMORE, THE WATER SUPPLY PLAN SHOULD NOT RELY SOLELY UPON NON-RENEWABLE AQUIFERS. ALTERNATIVE RENEWABLE WATER RESOURCES SHOULD BE ACQUIRED AND INCORPORATED IN A PERMANENT WATER SUPPLY PLAN THAT PROVIDES FUTURE GENERATIONS WITH A WATER SUPPLY.
- 29. THERE SHALL BE NO DIRECT VEHICULAR ACCESS FROM ANY LOT TO BRIARGATE PARKWAY OR STERLING RANCH ROAD.
- 30. THE UNDERDRAIN CONSTRUCTED BY THE DEVELOPER, ACCORDING TO PLANS APPROVED BY THE STERLING RANCH METROPOLITAN DISTRICT SHALL BE MAINTAINED BY STERLING RANCH METROPOLITAN DISTRICT NO. 2.
- 31. THIS PROPERTY IS SUBJECT TO A PRIVATE DETENTION BASIN/STORMWATER QUALITY BMP MAINTENANCE AGREEMENT AND EASEMENT AS RECORDED UNDER RECEPTION NO. _______ OF THE RECORDS OF EL PASO COUNTY. STERLING RANCH METROPOLITAN DISTRICT NO. 2 IS RESPONSIBLE FOR MAINTENANCE OF THE SUBJECT DRAINAGE FACILITIES. THIS PROPERTY IS SUBJECT TO A PRIVATE CHANNEL AND WETLAND MAINTENANCE AGREEMENT AND EASEMENT AS RECORDED UNDER RECEPTION NO. ______ OF THE RECORDS OF EL PASO COUNTY. STERLING RANCH METROPOLITAN DISTRICT NO. 2 IS RESPONSIBLE FOR MAINTENANCE OF THE SUBJECT DRAINAGE FACILITIES.
- 32. PIKES PEAK REGIONAL BUILDING DEPARTMENT HAS SIGNED AND STAMPED THE MYLARS AT RECEPTION NO. ______

SUMMARY TABLE:

LOTS	SQUARE FEET	PERCENTAGE	OWNER	MAINTENANCE
TRACT A (LANDSCAPE, PARK, OPEN 15' TRAIL, UTILITIES, DRAINAGEWAY)	SPACE	%	EL PASO COUNTY	EL PASO (AESTHE MAINTENANCE B DISTRICT NO. 2
TRACT B (LANDSCAPE, PARK, UTILITIES, PUBLIC IMPROVEMENTS)		%		N METROPOLITAN 2 DISTRICT NO. 2
TRACT C (LANDSCAPE, PARK, UTILITIES, STORMWATER)		%	METROPOLITANDISTRICT NO.	N METROPOLITAN
TRACTS D, E, F, G, H & I (LANDSCAPE, PUBLIC IMPROVEMENTS, UTILITIES, MAIL KIOSK, FENCING)		%	METROPOLITAI DISTRICT NO.	
LOTS (294 TOTAL)		%	INDIVIDUAL	LOT OWNERS
R.O.W.		%	COUNTY	COUNTY
TOTAL		100.00%		

SURVEYOR'S STATEMENT:

I, DOUGLAS P. REINELT, A DULY LICENSED PROFESSIONAL LAND SURVEYOR IN THE STATE OF COLORADO, DO HEREBY CERTIFY THIS PLAT TRULY AND CORRECTLY REPRESENTS THE RESULTS OF A SURVEY MADE ON DATE OF SURVEY, BY ME OR UNDER MY DIRECT SUPERVISION AND THAT ALL MONUMENTS EXIST AS SHOWN HEREON; THAT MATHEMATICAL CLOSURE ERRORS ARE LESS THAN 1:10.000; AND THAT SAID PLAT HAS BEEN PREPARED IN FULL COMPLIANCE WITH ALL APPLICABLE LAWS OF THE STATE OF COLORADO DEALING WITH MONUMENTS, SUBDIVISION, OR SURVEYING OF LAND AND ALL APPLICABLE PROVISION OF THE EL PASO COUNTY LAND DEVELOPMENT CODE.

I ATTEST THE	E ABOVE ON THIS	DAY OF	, 20	 ·
COLORADO P FOR AND ON	REINELT, PROFESSIONAL LA P.L.S. NO. 30118 I BEHALF OF CLASSIC CONS AND SURVEYORS, LLC.		DATE	

NOTICE:

ACCORDING TO COLORADO LAW YOU **MUST** COMMENCE ANY LEGAL ACTION BASED UPON ANY DEFECT IN THIS SURVEY WITHIN THREE YEARS AFTER YOU FIRST DISCOVER SUCH DEFECT. IN NO EVENT, MAY ANY ACTION BASED UPON ANY DEFECT IN THIS SURVEY BE COMMENCED MORE THAN TEN YEARS FROM THE DATE OF THE CERTIFICATION SHOWN HEREON.

COUNTY APPROVAL CERTIFICATE:

THIS PLAT FOR STERLING RANCH EAST FILING NO. 1 WAS APPROVED FOR FILING BY THE EXECUTIVE DIRECTOR OF THE EL PASO COUNTY PLANNING AND COMMUNITY DEVELOPMENT DEPARTMENT ON THIS ____ DAY OF ______, 20__, SUBJECT TO ANY NOTES SPECIFIED HEREON AND ANY CONDITIONS INCLUDED IN THE RECORD OF ADMINISTRATIVE DETERMINATION. THE DEDICATIONS OF LAND TO THE PUBLIC (STREETS AND EASEMENTS) ARE ACCEPTED, BUT PUBLIC IMPROVEMENTS THEREON WILL NOT BECOME MAINTENANCE RESPONSIBILITY OF EL PASO COUNTY UNTIL PRELIMINARY ACCEPTANCE OF THE PUBLIC IMPROVEMENTS IN ACCORDANCE WITH THE REQUIREMENTS OF THE LAND DEVELOPMENT CODE AND ENGINEERING CRITERIA MANUAL AND THE SUBDIVISION IMPROVEMENTS AGREEMENT.

EXECUTIVE DIRECTOR OF PLANNING AND COMMUNITY	DATE
DEVELOPMENT DEPARTMENT	

THE SUBDIVIDER AGREES ON BEHALF OF HIMSELF/HERSELF AND ANY DEVELOPER OR BUILDER SUCCESSORS AND ASSIGNES THAT SUBDIVIDER AND/OR SAID SUCCESSORS AND ASSIGNS SHALL BE REQUIRED TO PAY TRAFFIC IMPACT FEES IN ACCORDANCE WITH THE EL PASO COUNTY ROAD IMPACT FEE PROGRAM RESOLUTION (RESOLUTION 19-471), OR ANY AMENDMENTS THERETO, AT OR PRIOR TO THE TIME OF BUILDING PERMIT SUBMITTALS. THE FEE OBLIGATION, IF NOT PAID AT FINAL PLAT RECORDING, SHALL BE DOCUMENTED ON ALL SALES DOCUMENTS AND ON PLAT NOTES TO ENSURE THAT A TITLE SEARCH WOULD FIND THE FEE OBLIGATION BEFORE SALE OF THE PROPERTY.

CLERK AND RECORDER:

	EL PASO CERTIFY I. THIS ON NO.	DAY(INSTRUMENT DF		20,	A.D.	, AND I		RECOR	DED
BY:	Υ			_						
DRAINAGE:	SAND CRI	EEK		_		PR	RELI	MIN]AR	Y


-...-

CLASSIC SRJ LAND, LLC 2138 FLYING HORSE CLUB DRIVE COLORADO SPRINGS, CO 80921

REGIONAL PARK: _____

SCHOOL FEE: ACADEMY SCHOOL DISTRICT NO. 20

STERLING RANCH EAST FILING NO. 1 JOB NO. 1183.30 AUGUST 9, 2022

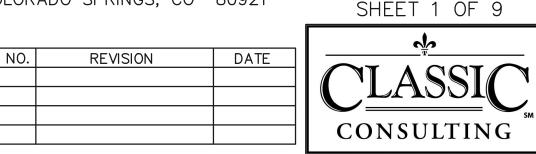


619 N. Cascade Avenue, Suite 200 Colorado Springs, Colorado 80903


(719)785-0790 (719)785-0799 (Fax)


THIS DOCUMENT HAS NOT BEEN


PLAT CHECKED


PCD FILE NO.:

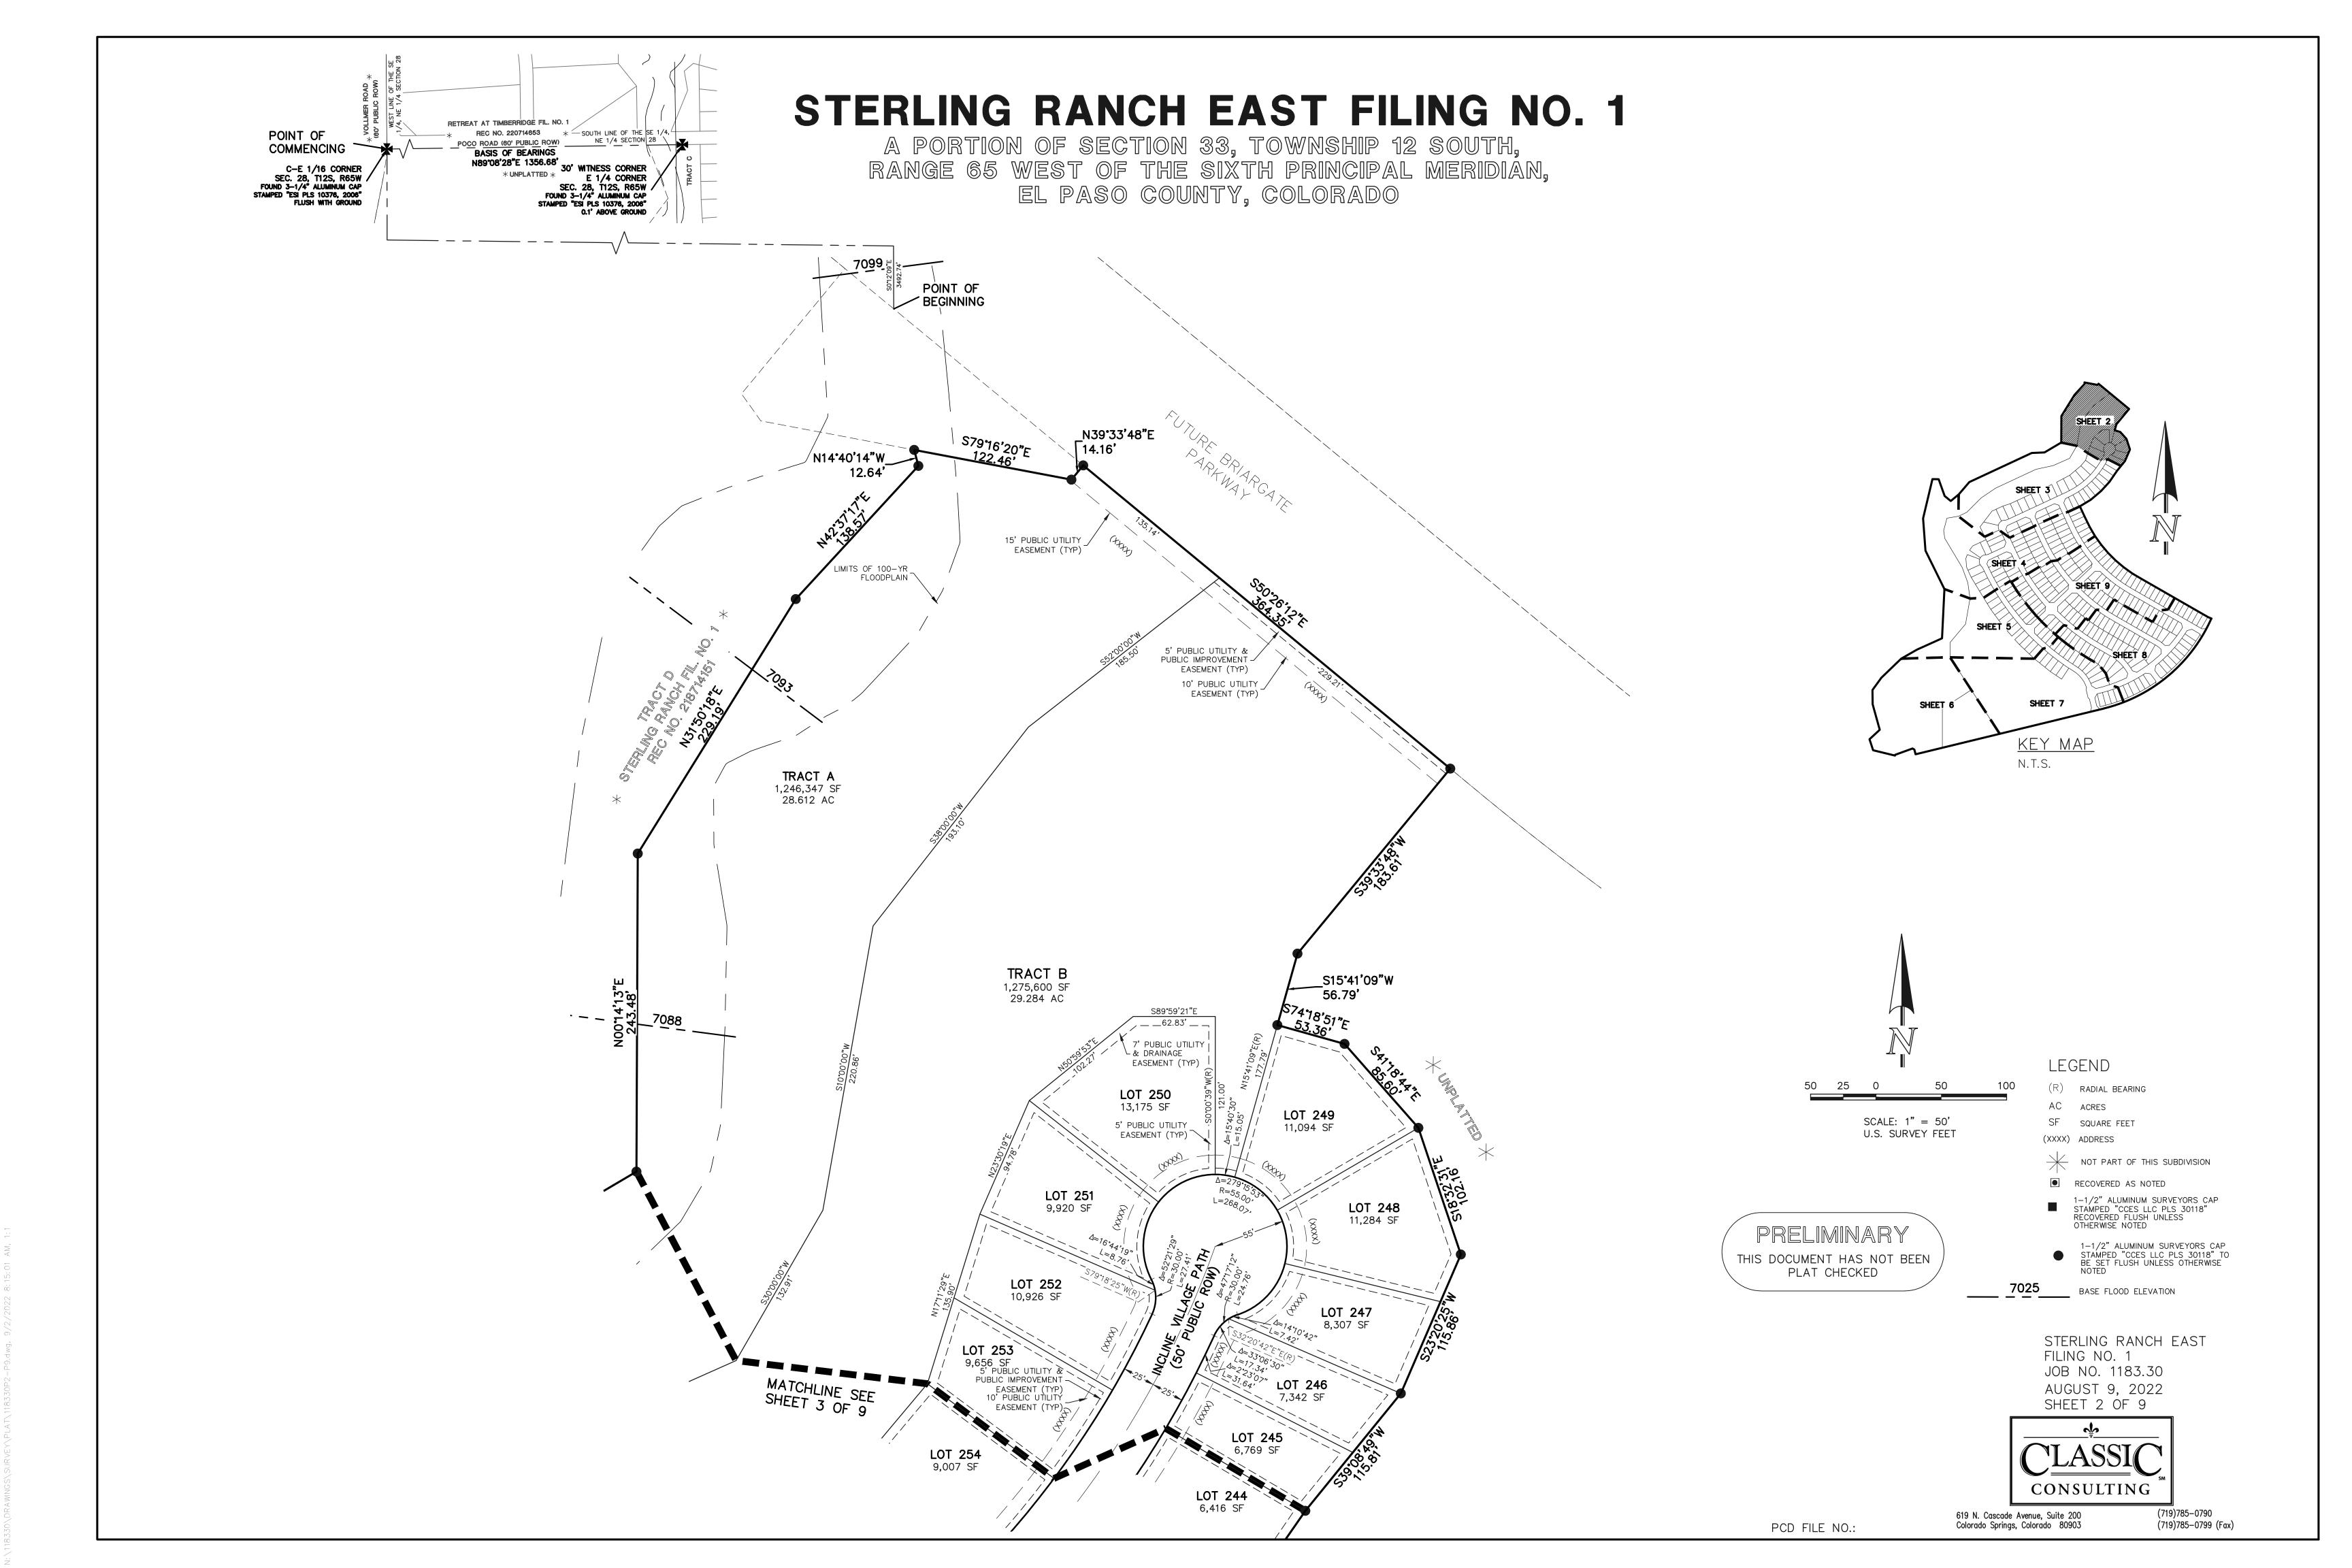

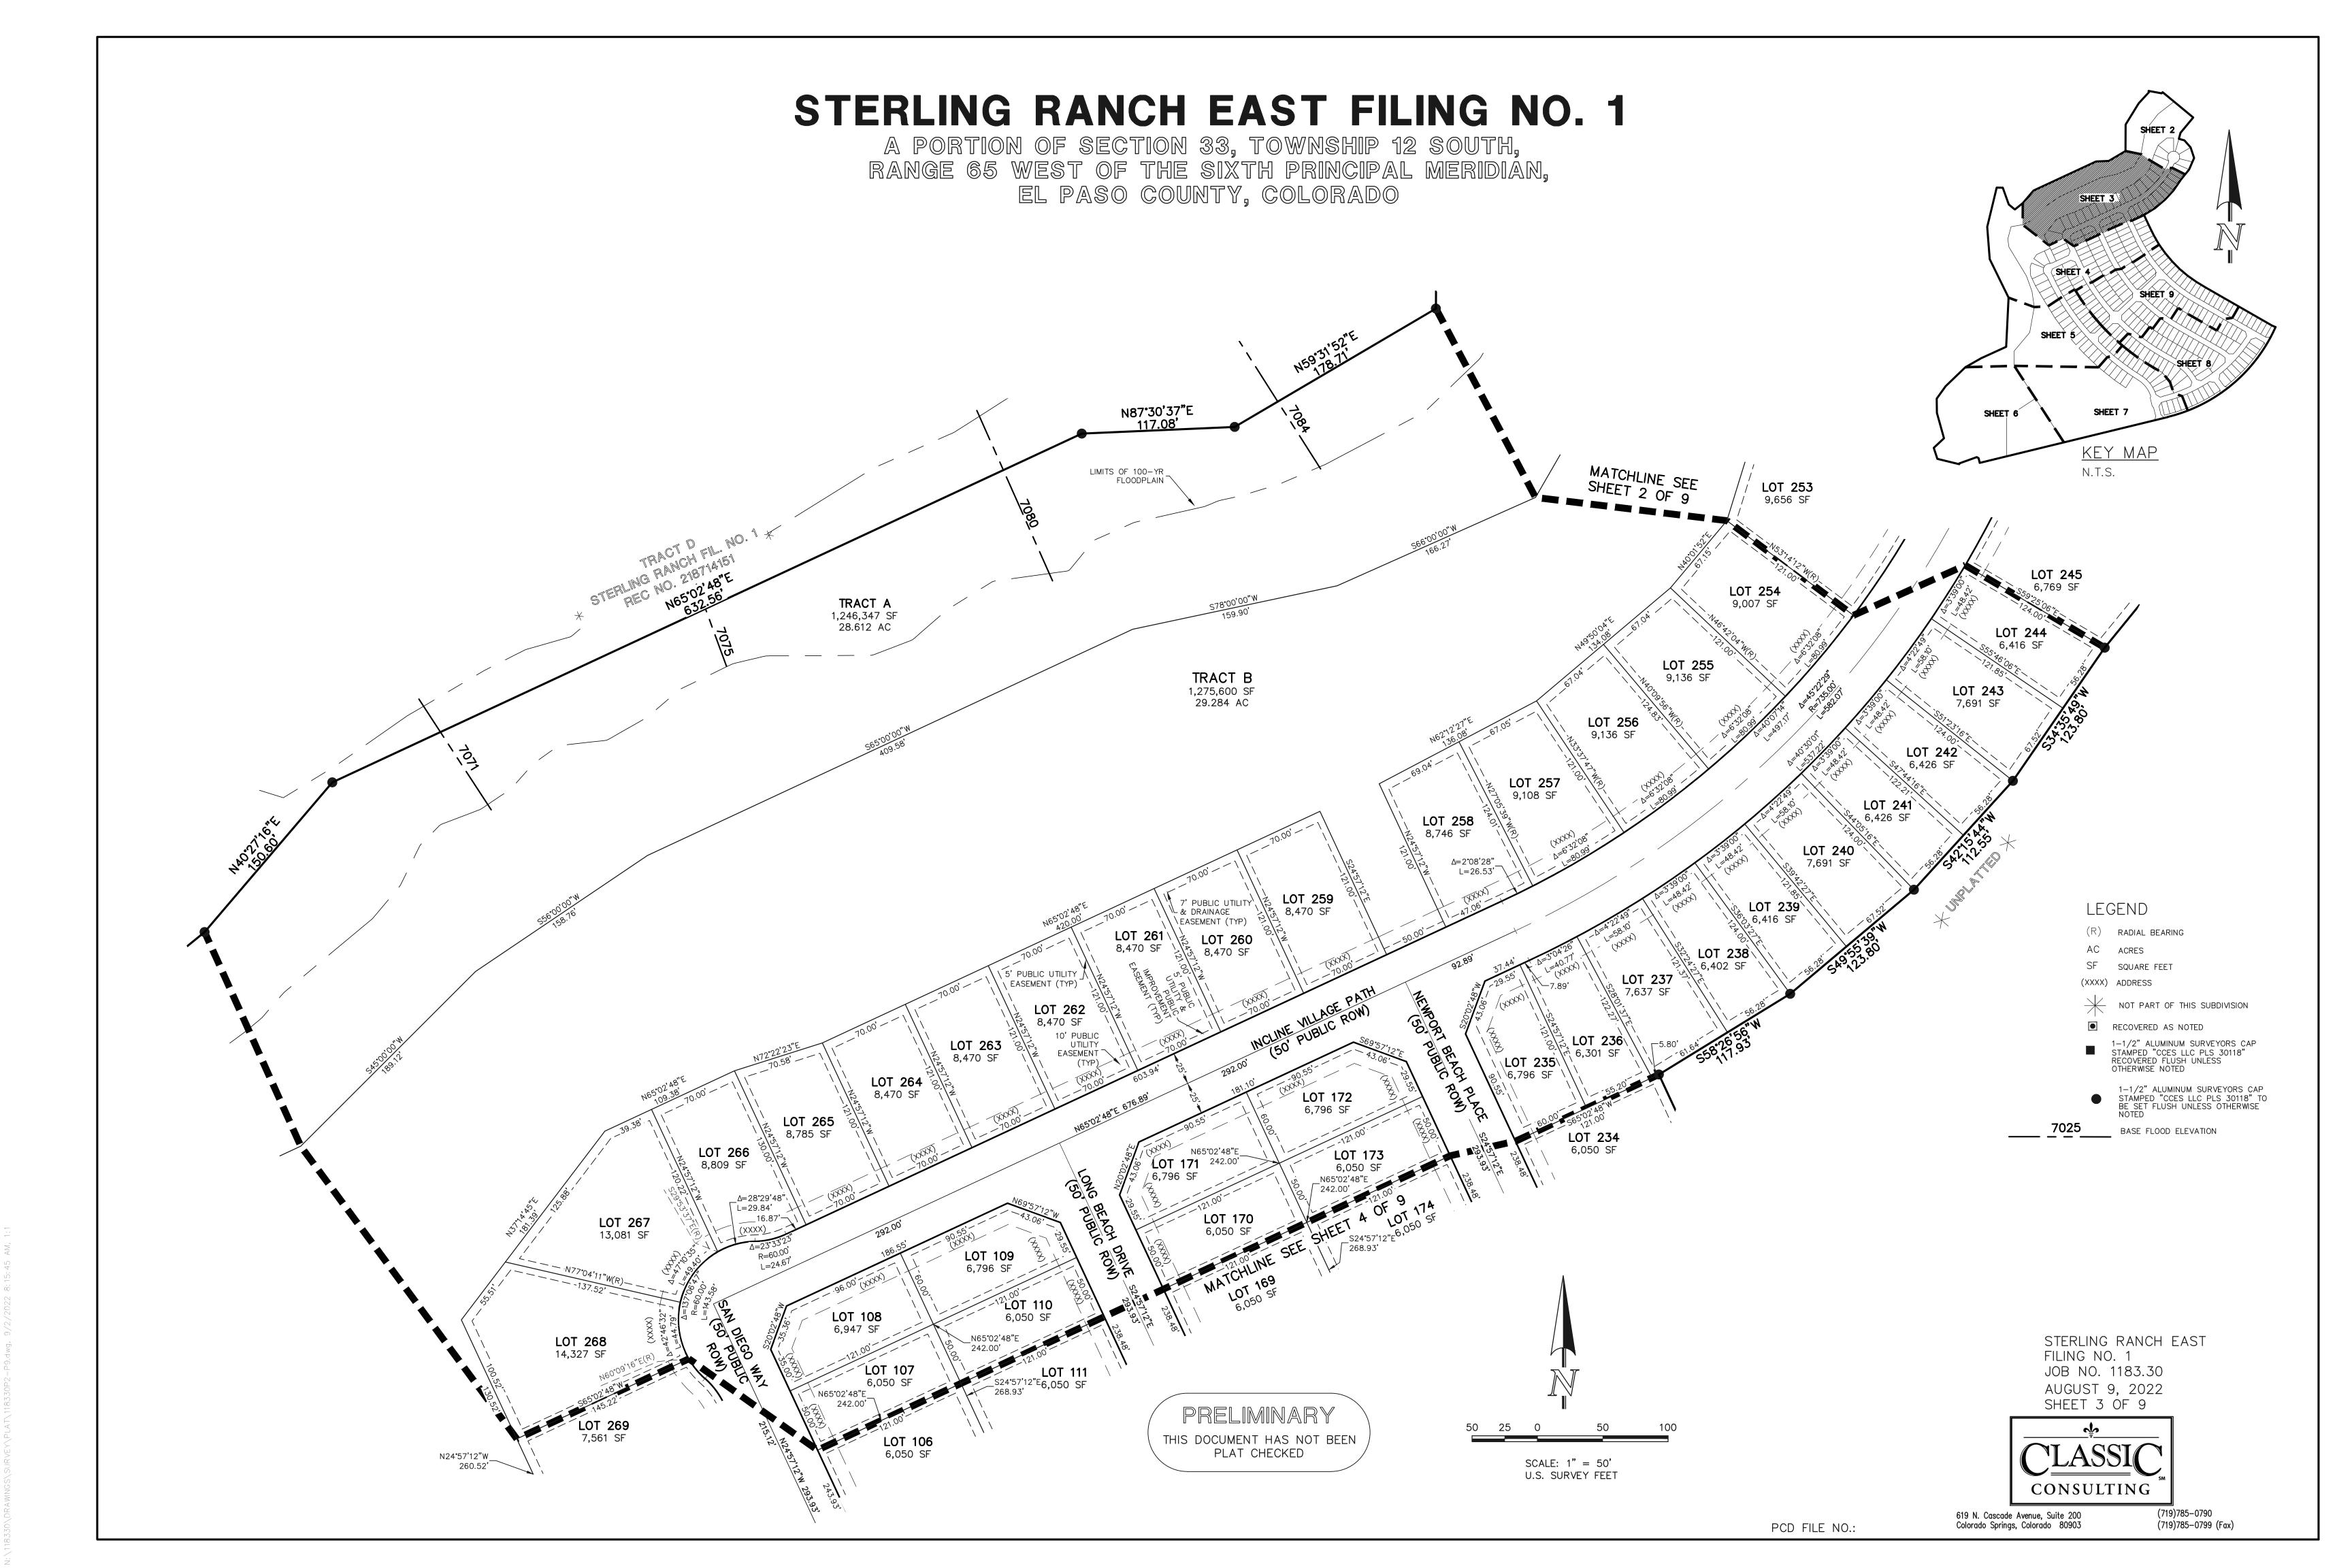


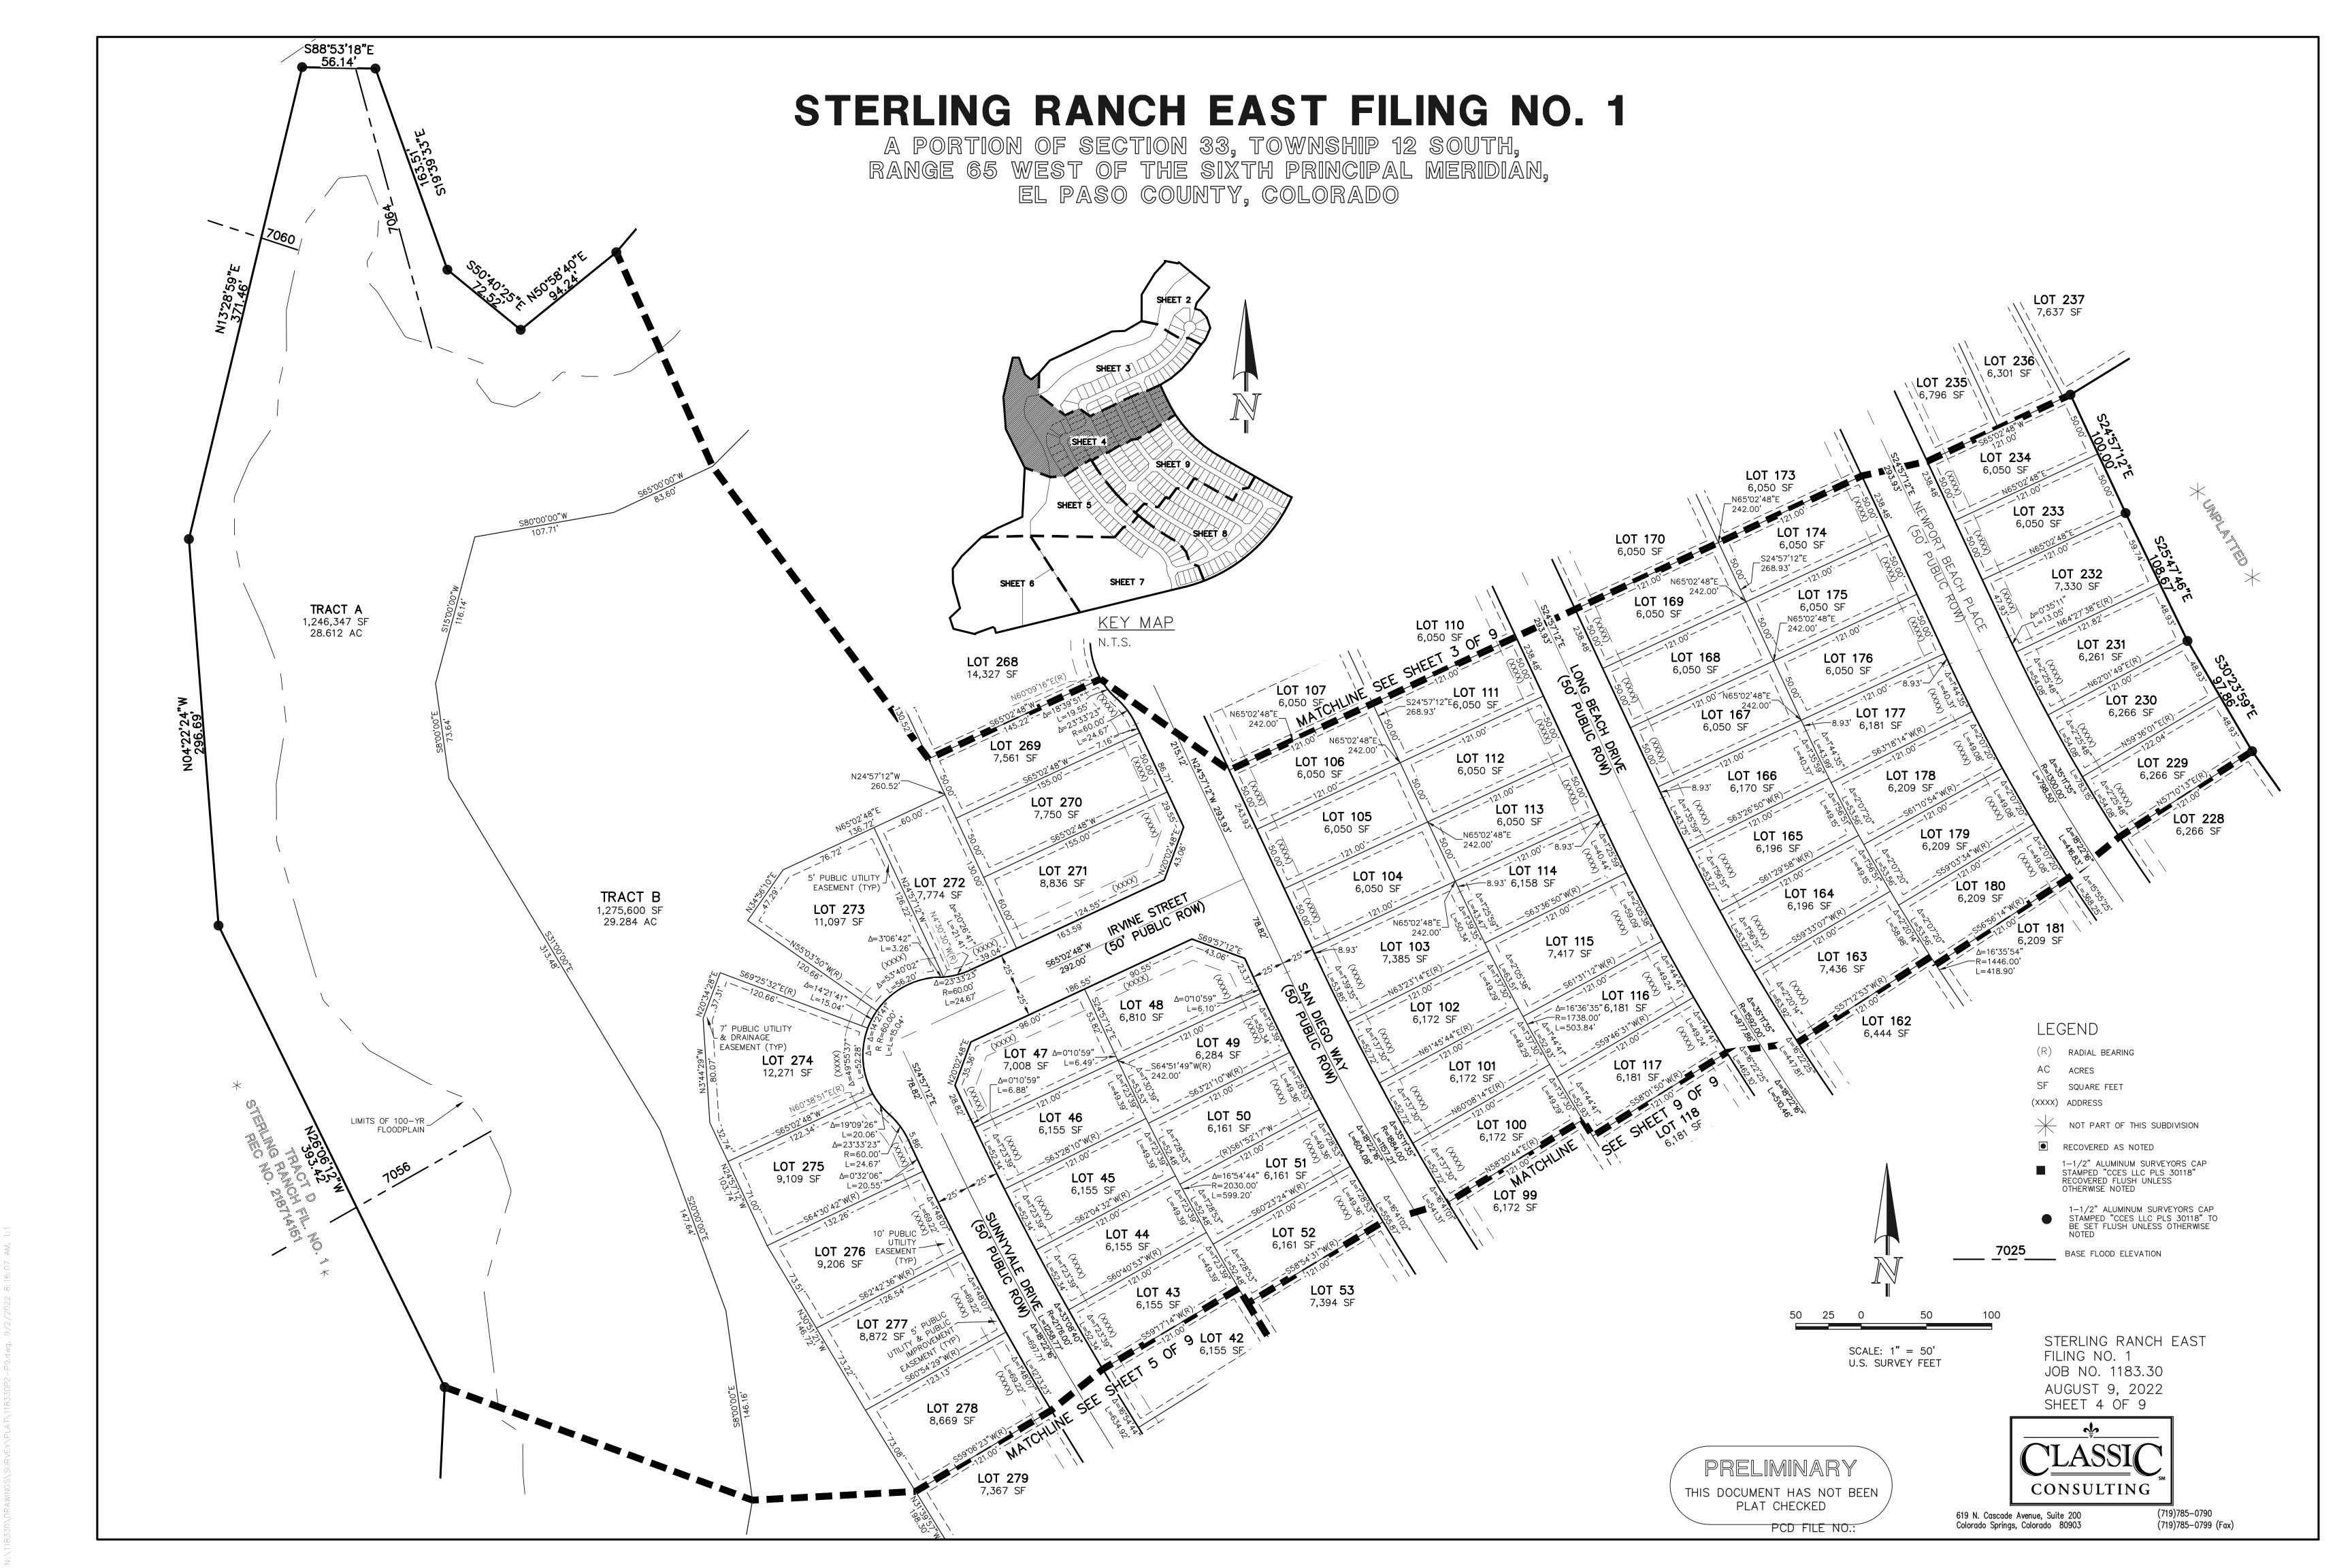

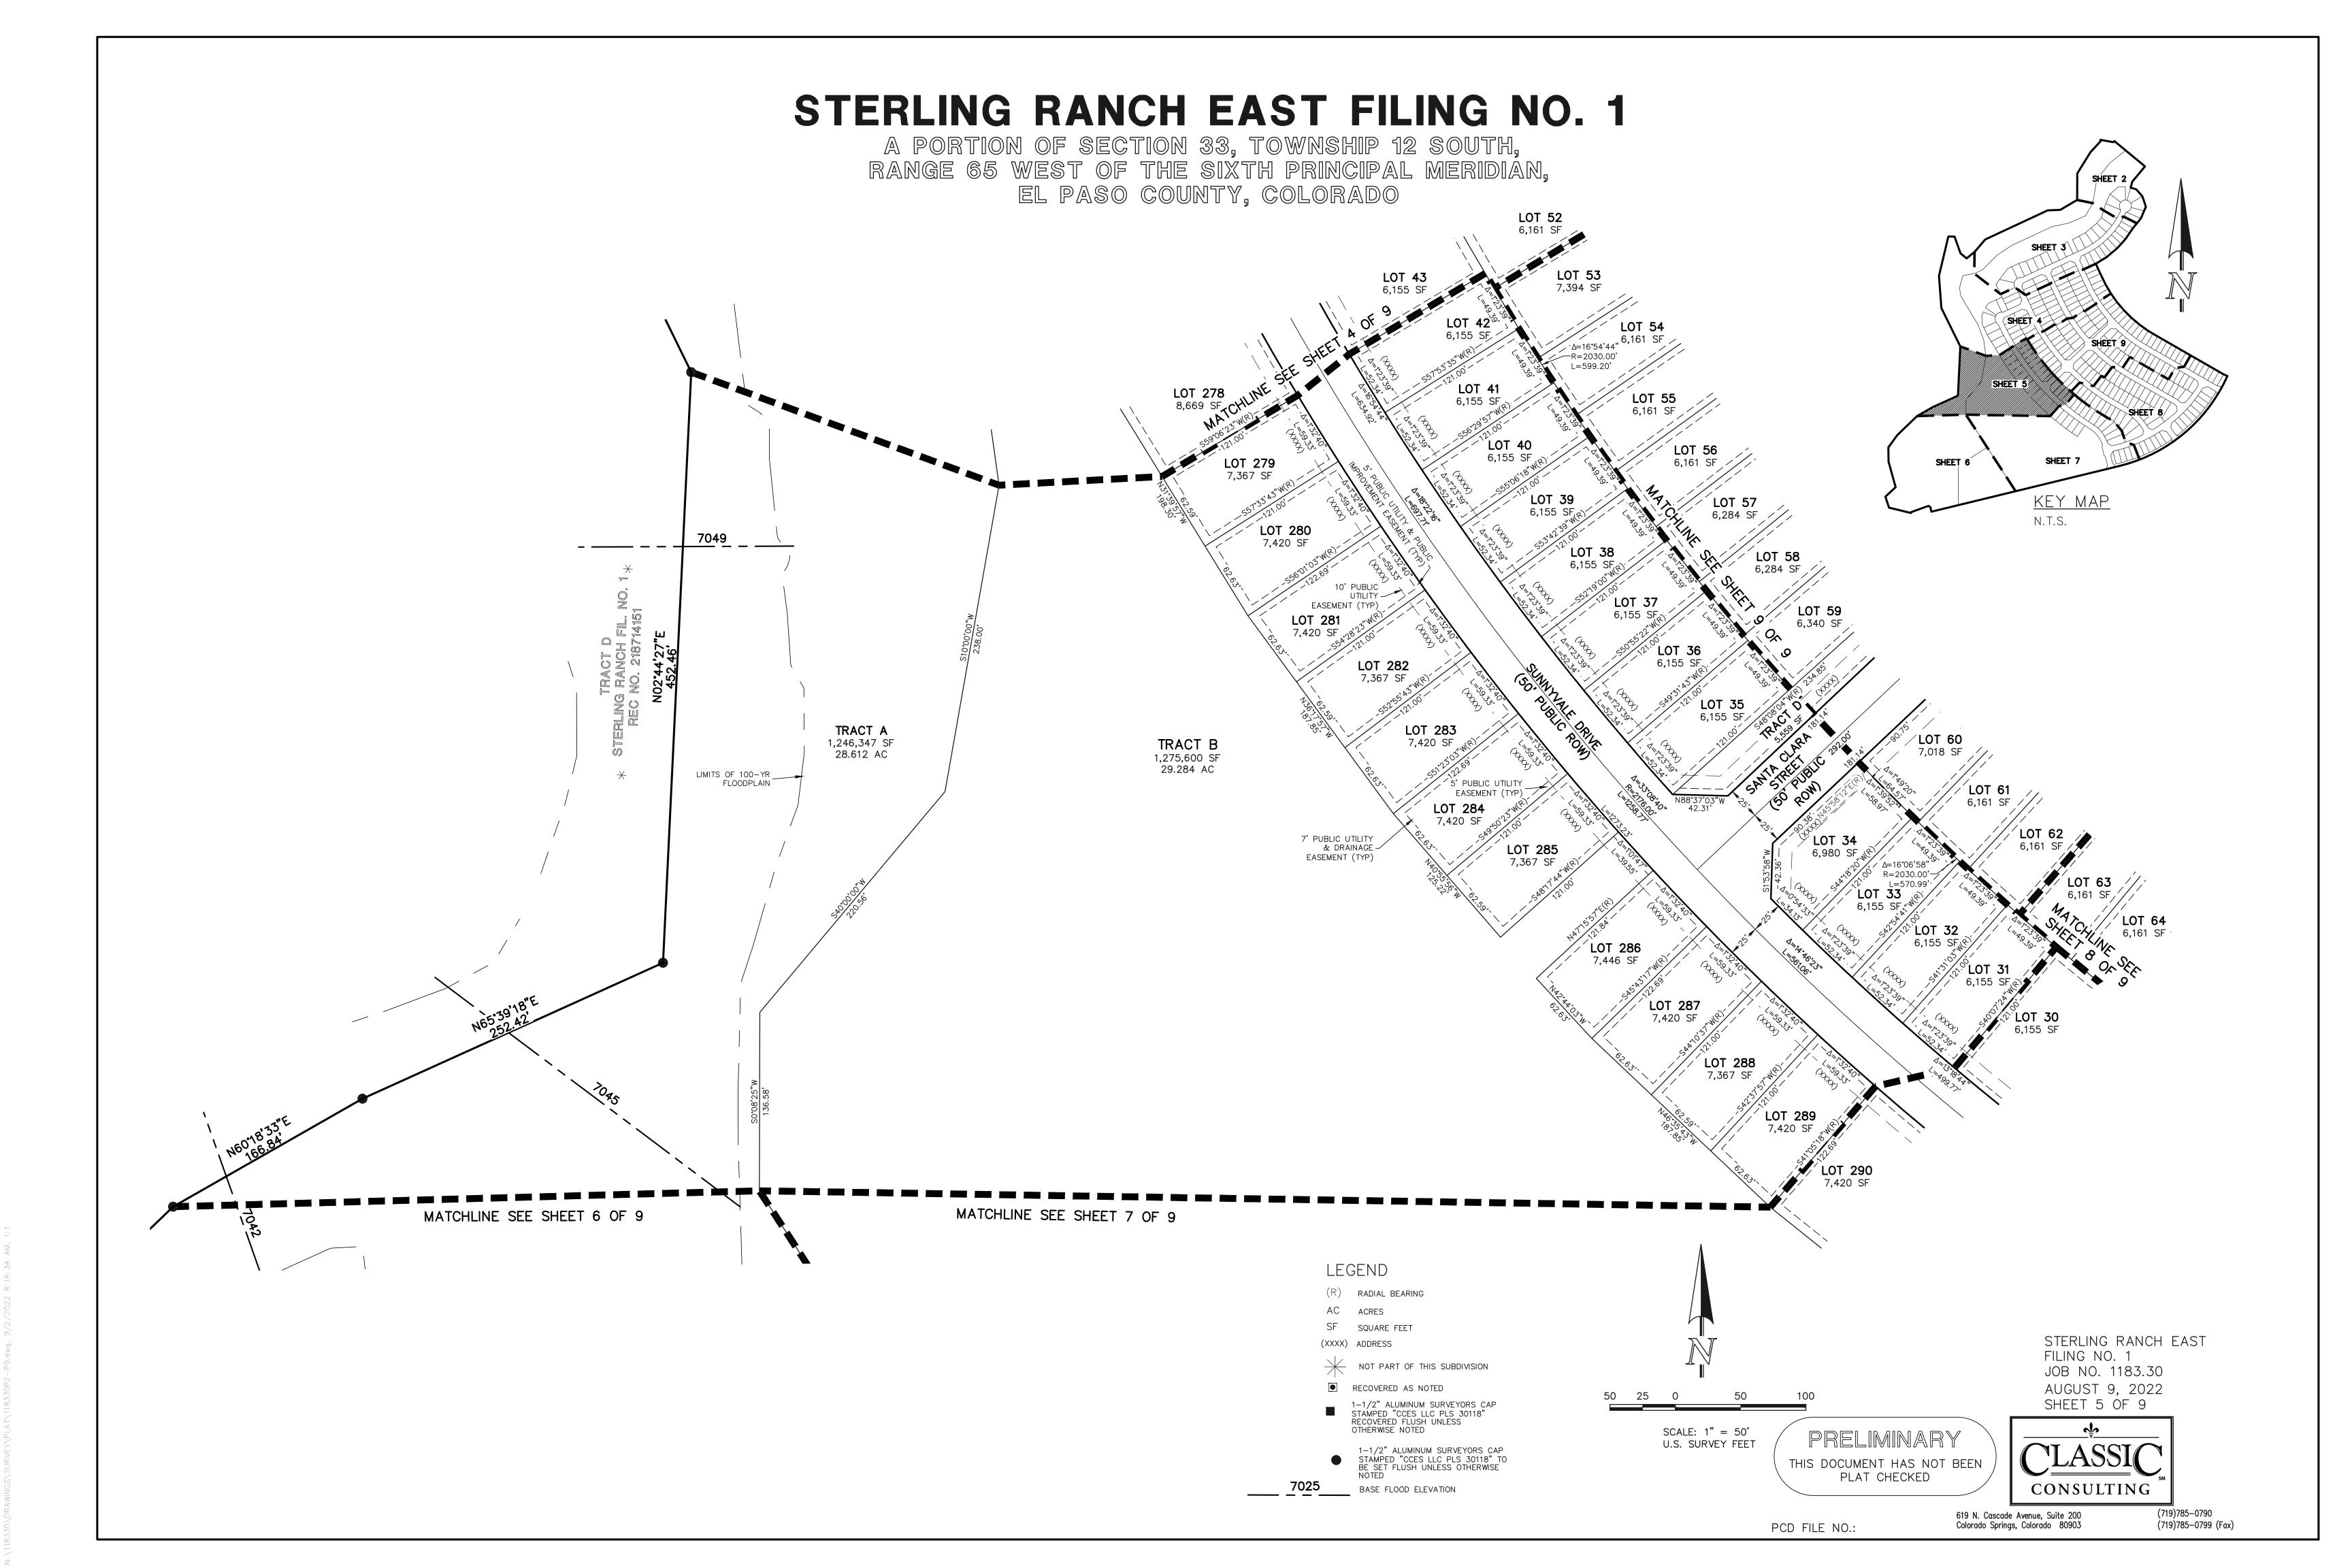

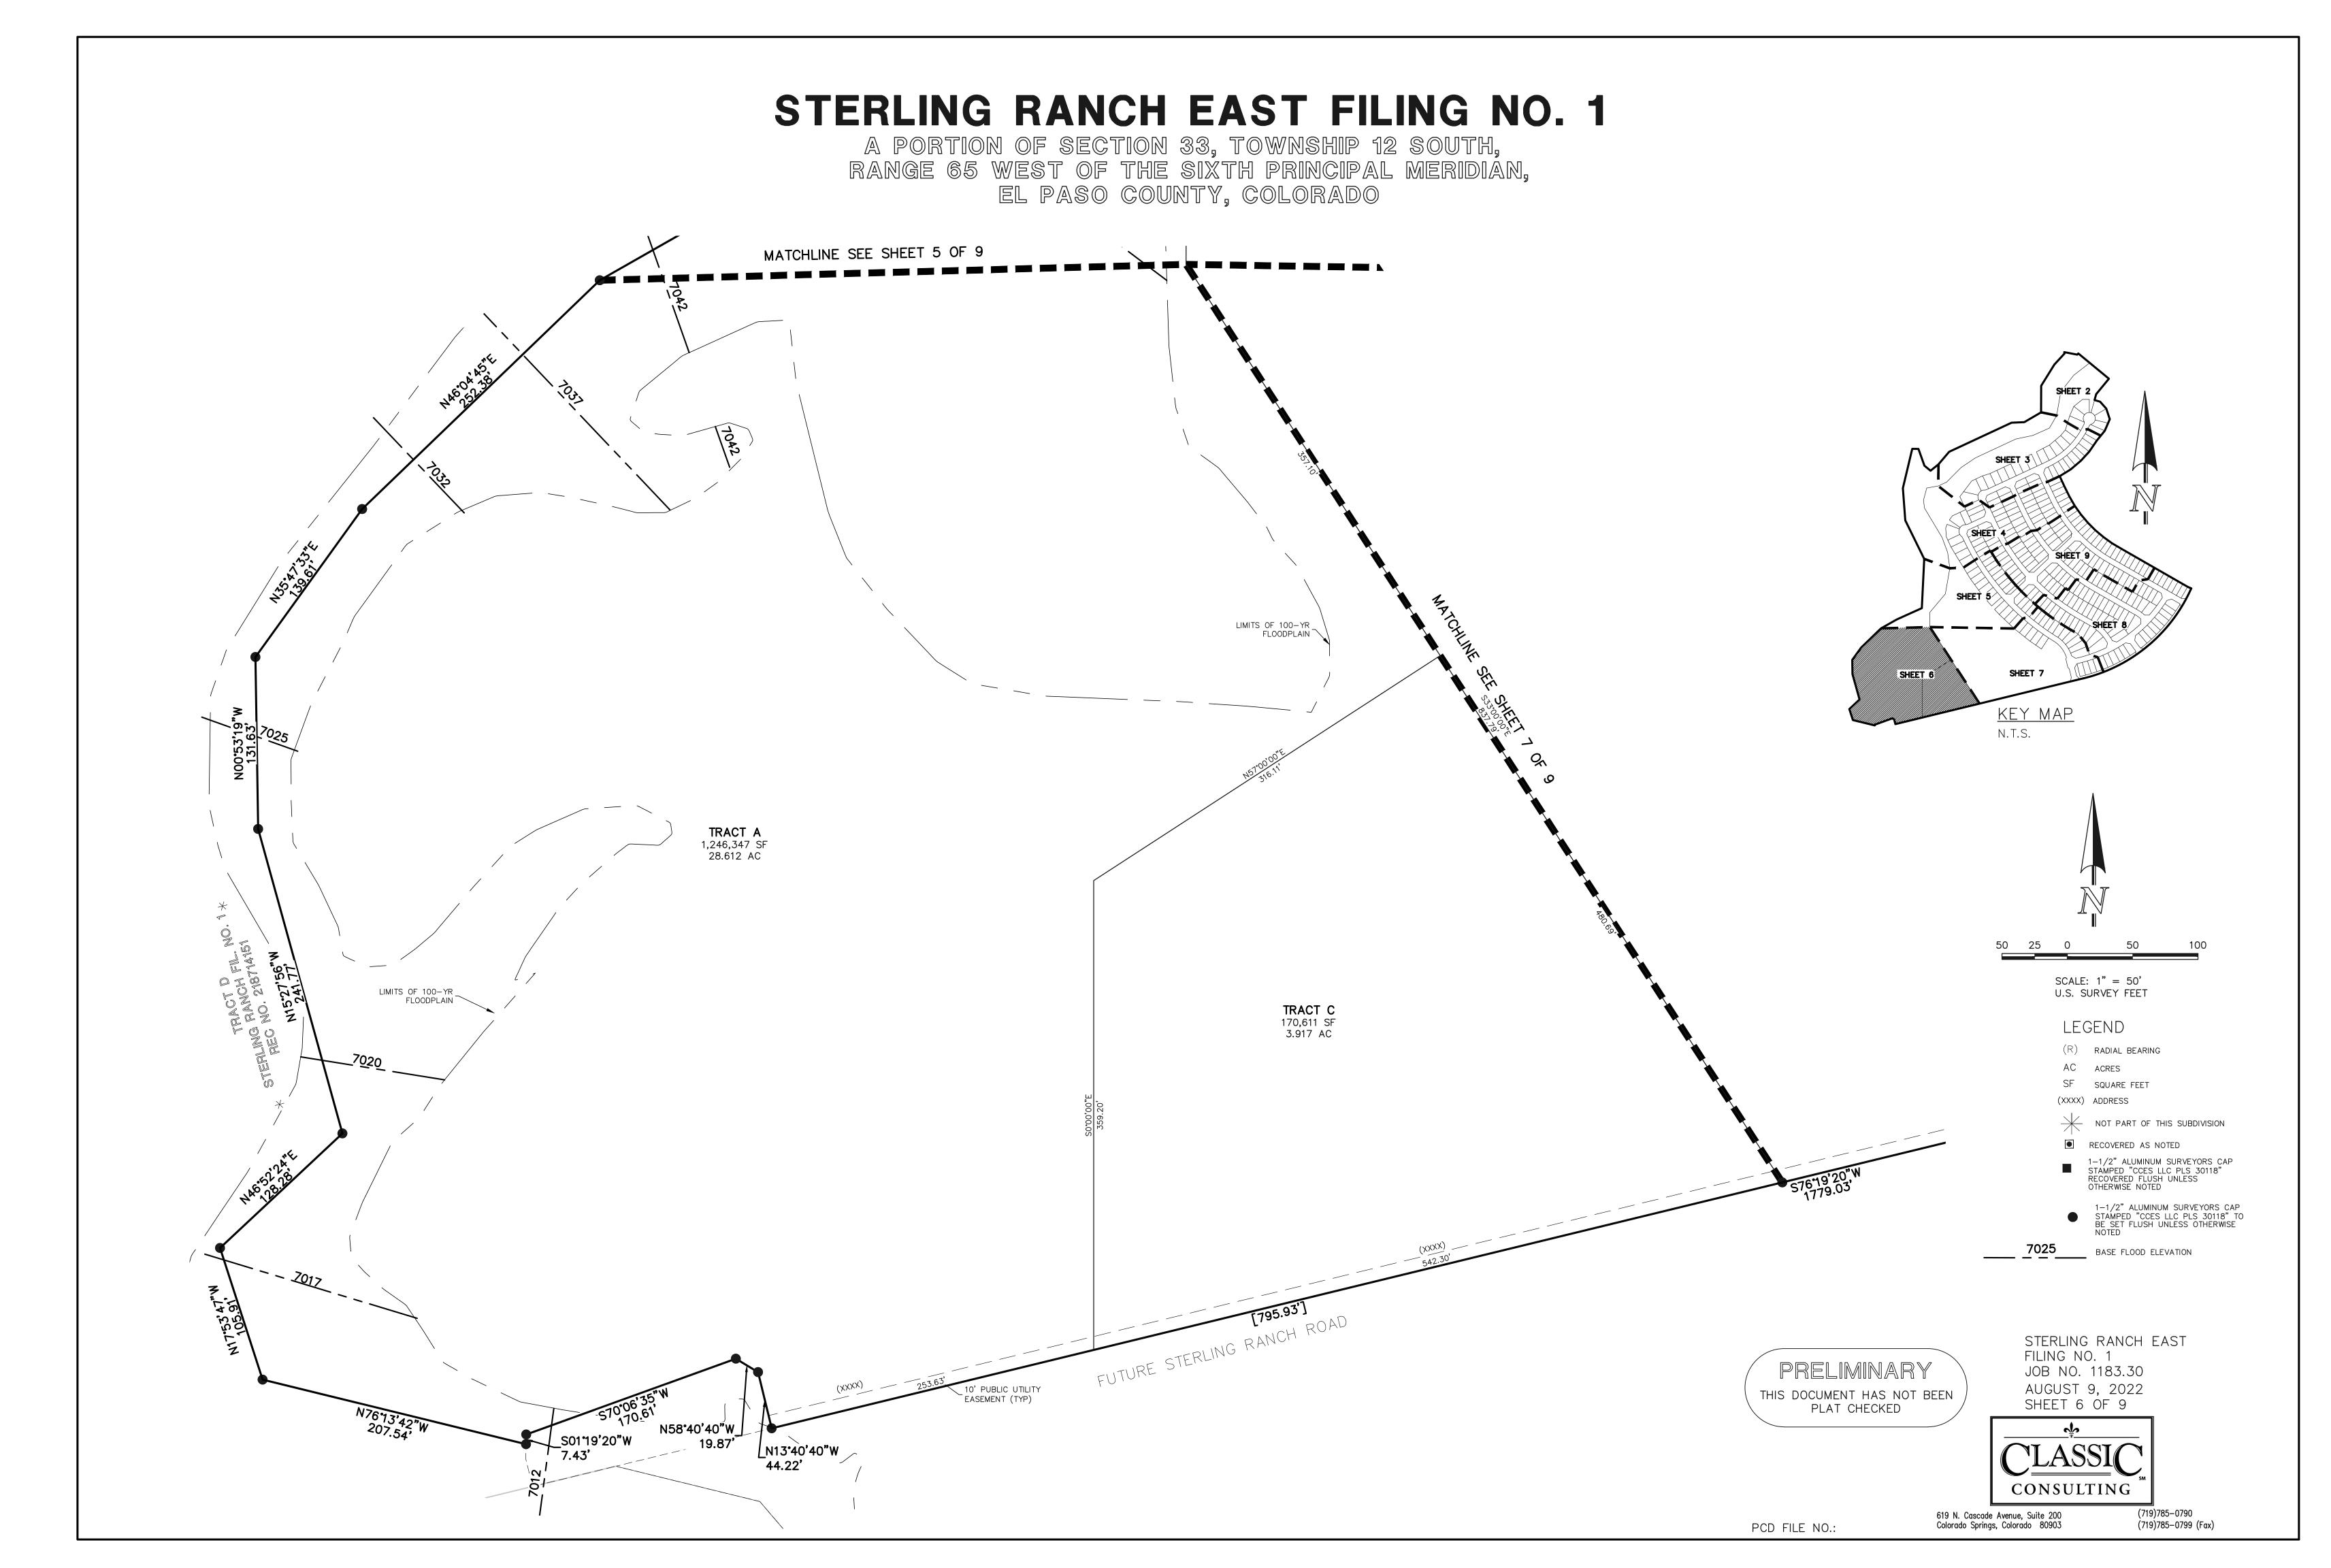

N:\118330\DRAWNGS\SURVEY\PLAT\118330P2—P9.dwg, 9/2/2022 8:17:01

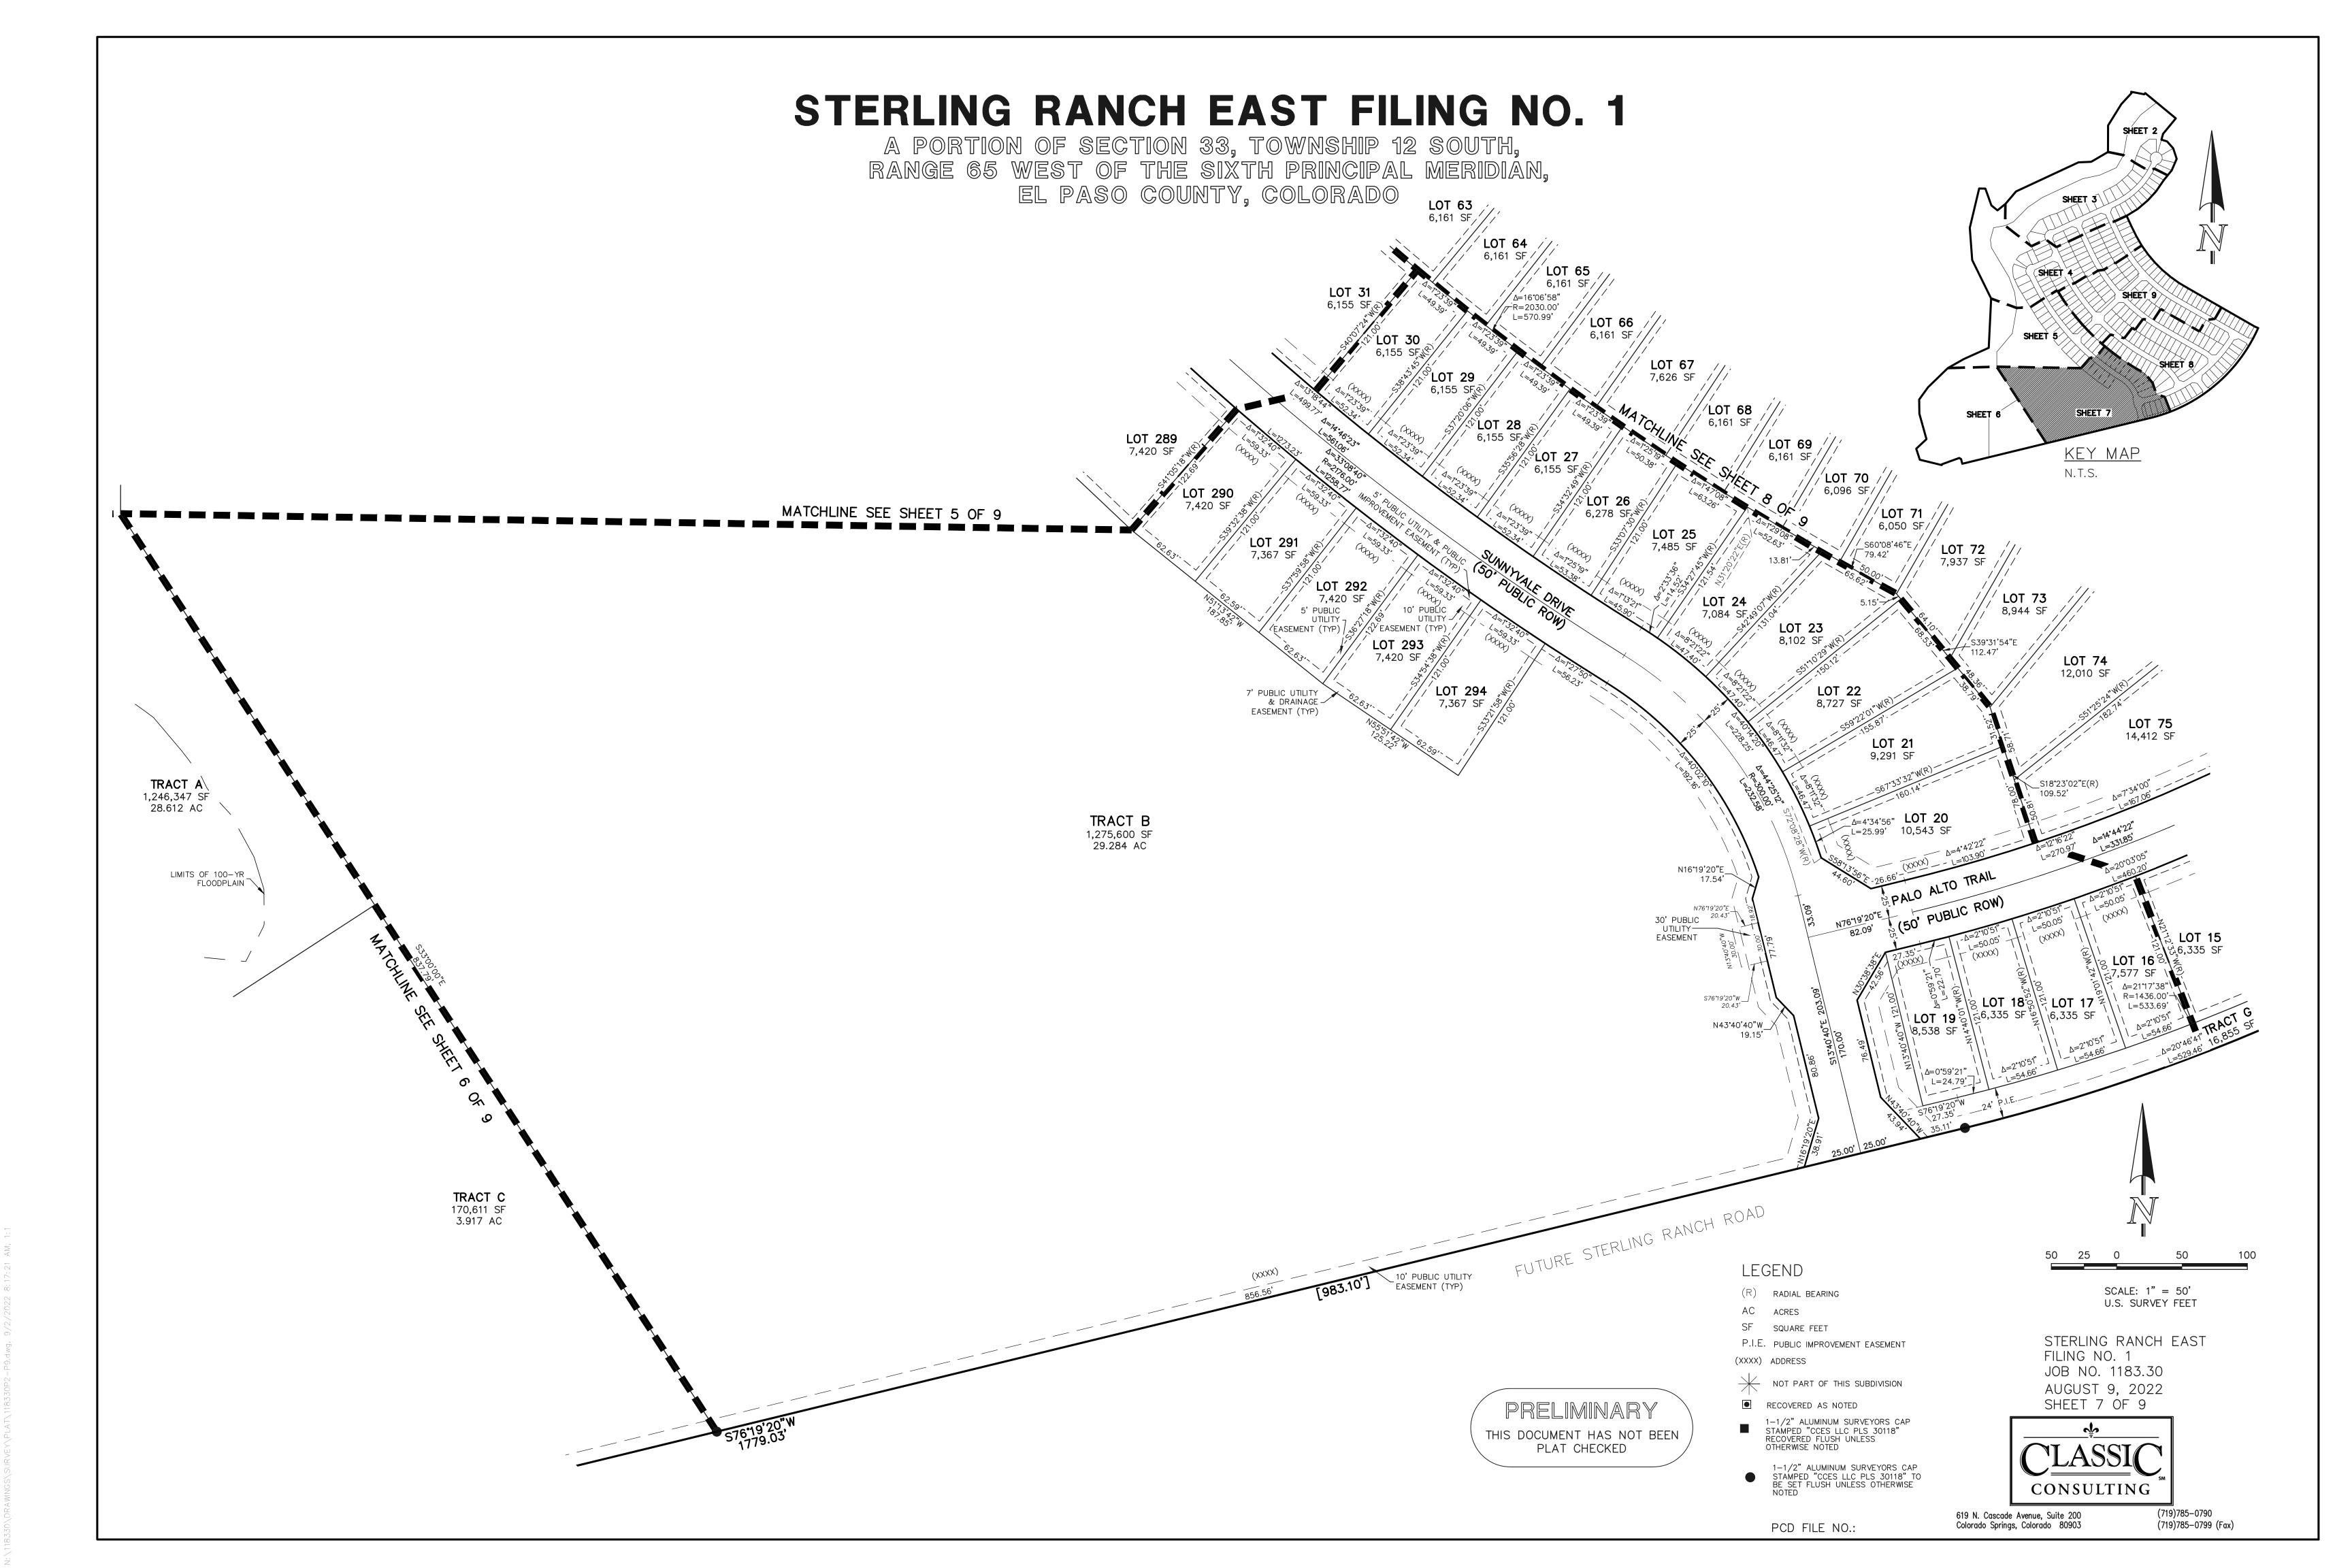

STERLING RANCH EAST FILING NO. 1 TOWNSHIP 12 SOUTH, TH PRINCIPAL MERIDIAN, EL PASO COUNTY, COLORADO **LOT 153** 6,320 SF. **LOT 210** 6,050 SF. /**LOT 193** / 6,050 SF// LOT 209 /**LOT 194** / 6,050 SF/ LOT 208 LOT 207 6,050 SF //**LOT 150** / 6,050 SF// //N29'51'14"E_ 242.00'/ 6,050 SF/ LOT 127 7,417 SF Δ=15'59'51" R=1738.00' L=485.27' LOT 195 7,260 SF / S66°02'10"E_ 37.35' /LOT 196 /// 6,050 SF/// 2,000 SF/// LOT 197 6,050 SF 6 LOT 206 6,050 SF LOT 205 LOT 148, 6,050 SF/ N66°02'11"W(R) LOT 204 (5) 6,050 SF **LOT 147** / 7,260 SF/ /LOT 129 /LOT 199 5/5 / 6,050 SF \$/\$ LOT 203 6,050 SF LONG BEACH DRIVE OC 146/ LOT 200 5 NEWPORT BEACH PLACE 7,357 SF LOT 201 6.050 SF (50. P/2000) **LOT 62** 6,161 SF / LOT 87 6,295 SF √**LOT 202** 7,099SF *(* **LOT 144** 7,260 SF LOT 143 6,050 SF //**LOT 132** / / 6,050 SF// **LOT 133** 6,050 SF/ __Δ=0°58'52" L=25.00' **LOT 85**6,295 SF __Δ=0°58′52″ L=25.00′ __N30°08′46″W 38.68′ **LOT 1** 8,273 SF **LOT 142** 7,882 SF LOT 84 6,305 SF LOT 135 7,260 SF **LOT 141** 9,079 SF **LOT 2** 6,211 SF V LOT 83 / 6,050 SF / //S29*51'14"W / 242.00' //LOT 136 6,171 SF **LOT 82**6,050 SF/ /LOT 137 **LOT 3** 6,211 SF LOT 81 6,357 SF /LOT 29 LOT 138 10' PUBLIC UTILITY OF EASEMENT (TYP) 6,155 SF LOT 80 6,884 SF 6,161 SF () **LOT 4** 7,453 SF / **LOT 28** 6,155 SF/ LOT 139 **LOT 79** 7,538 SF 7' PUBLIC UTILITY & DRAINAGE EASEMENT (TYP) 9,628 SF LOT 5 6,211 SF 10' PUBLIC UTILITY EASEMENT (TYP) **LOT 140** 11,824 SF Δ=21°23′54″ R=1436.00′-L=536.31′ LOT 78 6,050 SF **LOT 25** 7,485 SF 6,211 SF **LOT 72** 7,937 SF ₅ **LOT 77** 8,572 SF **LOT 7** 7,453 SF / **LOT 24** 7,084 SF / 8,944 SF **LOT 8** 6,211 SF **LOT 23** 8,102 SF 5' PUBLIC UTILITY -EASEMENT (TYP) 100 **LOT 74** 12,010 SF **LOT 22** 8,727 SF SCALE: 1" = 50'**LOT 9** 8,252 SF U.S. SURVEY FEET SHEET 2 **LOT 75** 14,412 SF **LOT 21** 9,291 SF رِّي **LOT 10** ارْخِ 7,090 SF PRELIMINARY _ 43.79' ِ **LOT 11** `` رَيْمُ6,335 SF THIS DOCUMENT HAS NOT BEEN LEGEND _∆=0**°**58'52" **LOT 20** 10,543 SF PLAT CHECKED L=25.00' (R) RADIAL BEARING _Δ=0**°**58'52" L=25.00' _S06'12'00"E _38.68' AC ACRES SHEET **LOT 13** 5, 7,577 SF SF SQUARE FEET SHEET 9 P.I.E. PUBLIC IMPROVEMENT EASEMENT (XXXX) ADDRESS STERLING RANCH EAST SHEET 5 FILING NO. 1 NOT PART OF THIS SUBDIVISION ્રિં **LOT 15** પુરં 6,335 SF JOB NO. 1183.30 ■ RECOVERED AS NOTED SHEET 8 AUGUST 9, 2022 **LOT 16** 9 7,577 SF 1-1/2" ALUMINUM SURVEYORS CAP STAMPED "CCES LLC PLS 30118" RECOVERED FLUSH UNLESS OTHERWISE NOTED SHEET 8 OF 9 Δ=21°17'38"\ R=1436.00'L=533.69' SHEET 7 SHEET 6 1-1/2" ALUMINUM SURVEYORS CAP STAMPED "CCES LLC PLS 30118" TO BE SET FLUSH UNLESS OTHERWISE NOTED KEY MAP CONSULTING (719)785-0790 (719)785-0799 (Fax) 619 N. Cascade Avenue, Suite 200 Colorado Springs, Colorado 80903 PCD FILE NO .:

