
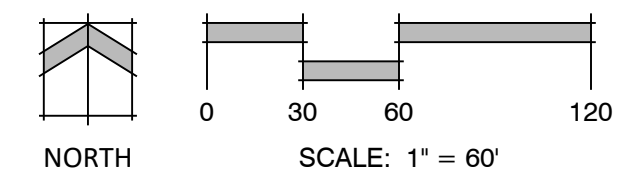


# LAZY Y ROCKIN' J RVP

SOUTHEAST QUARTER OF SECTION 7, TOWNSHIP 12 SOUTH, RANGE 63 WEST OF THE 6TH PRINCIPAL MERIDIAN, EL PASO COUNTY, COLORADO  
SITE DEVELOPMENT PLAN

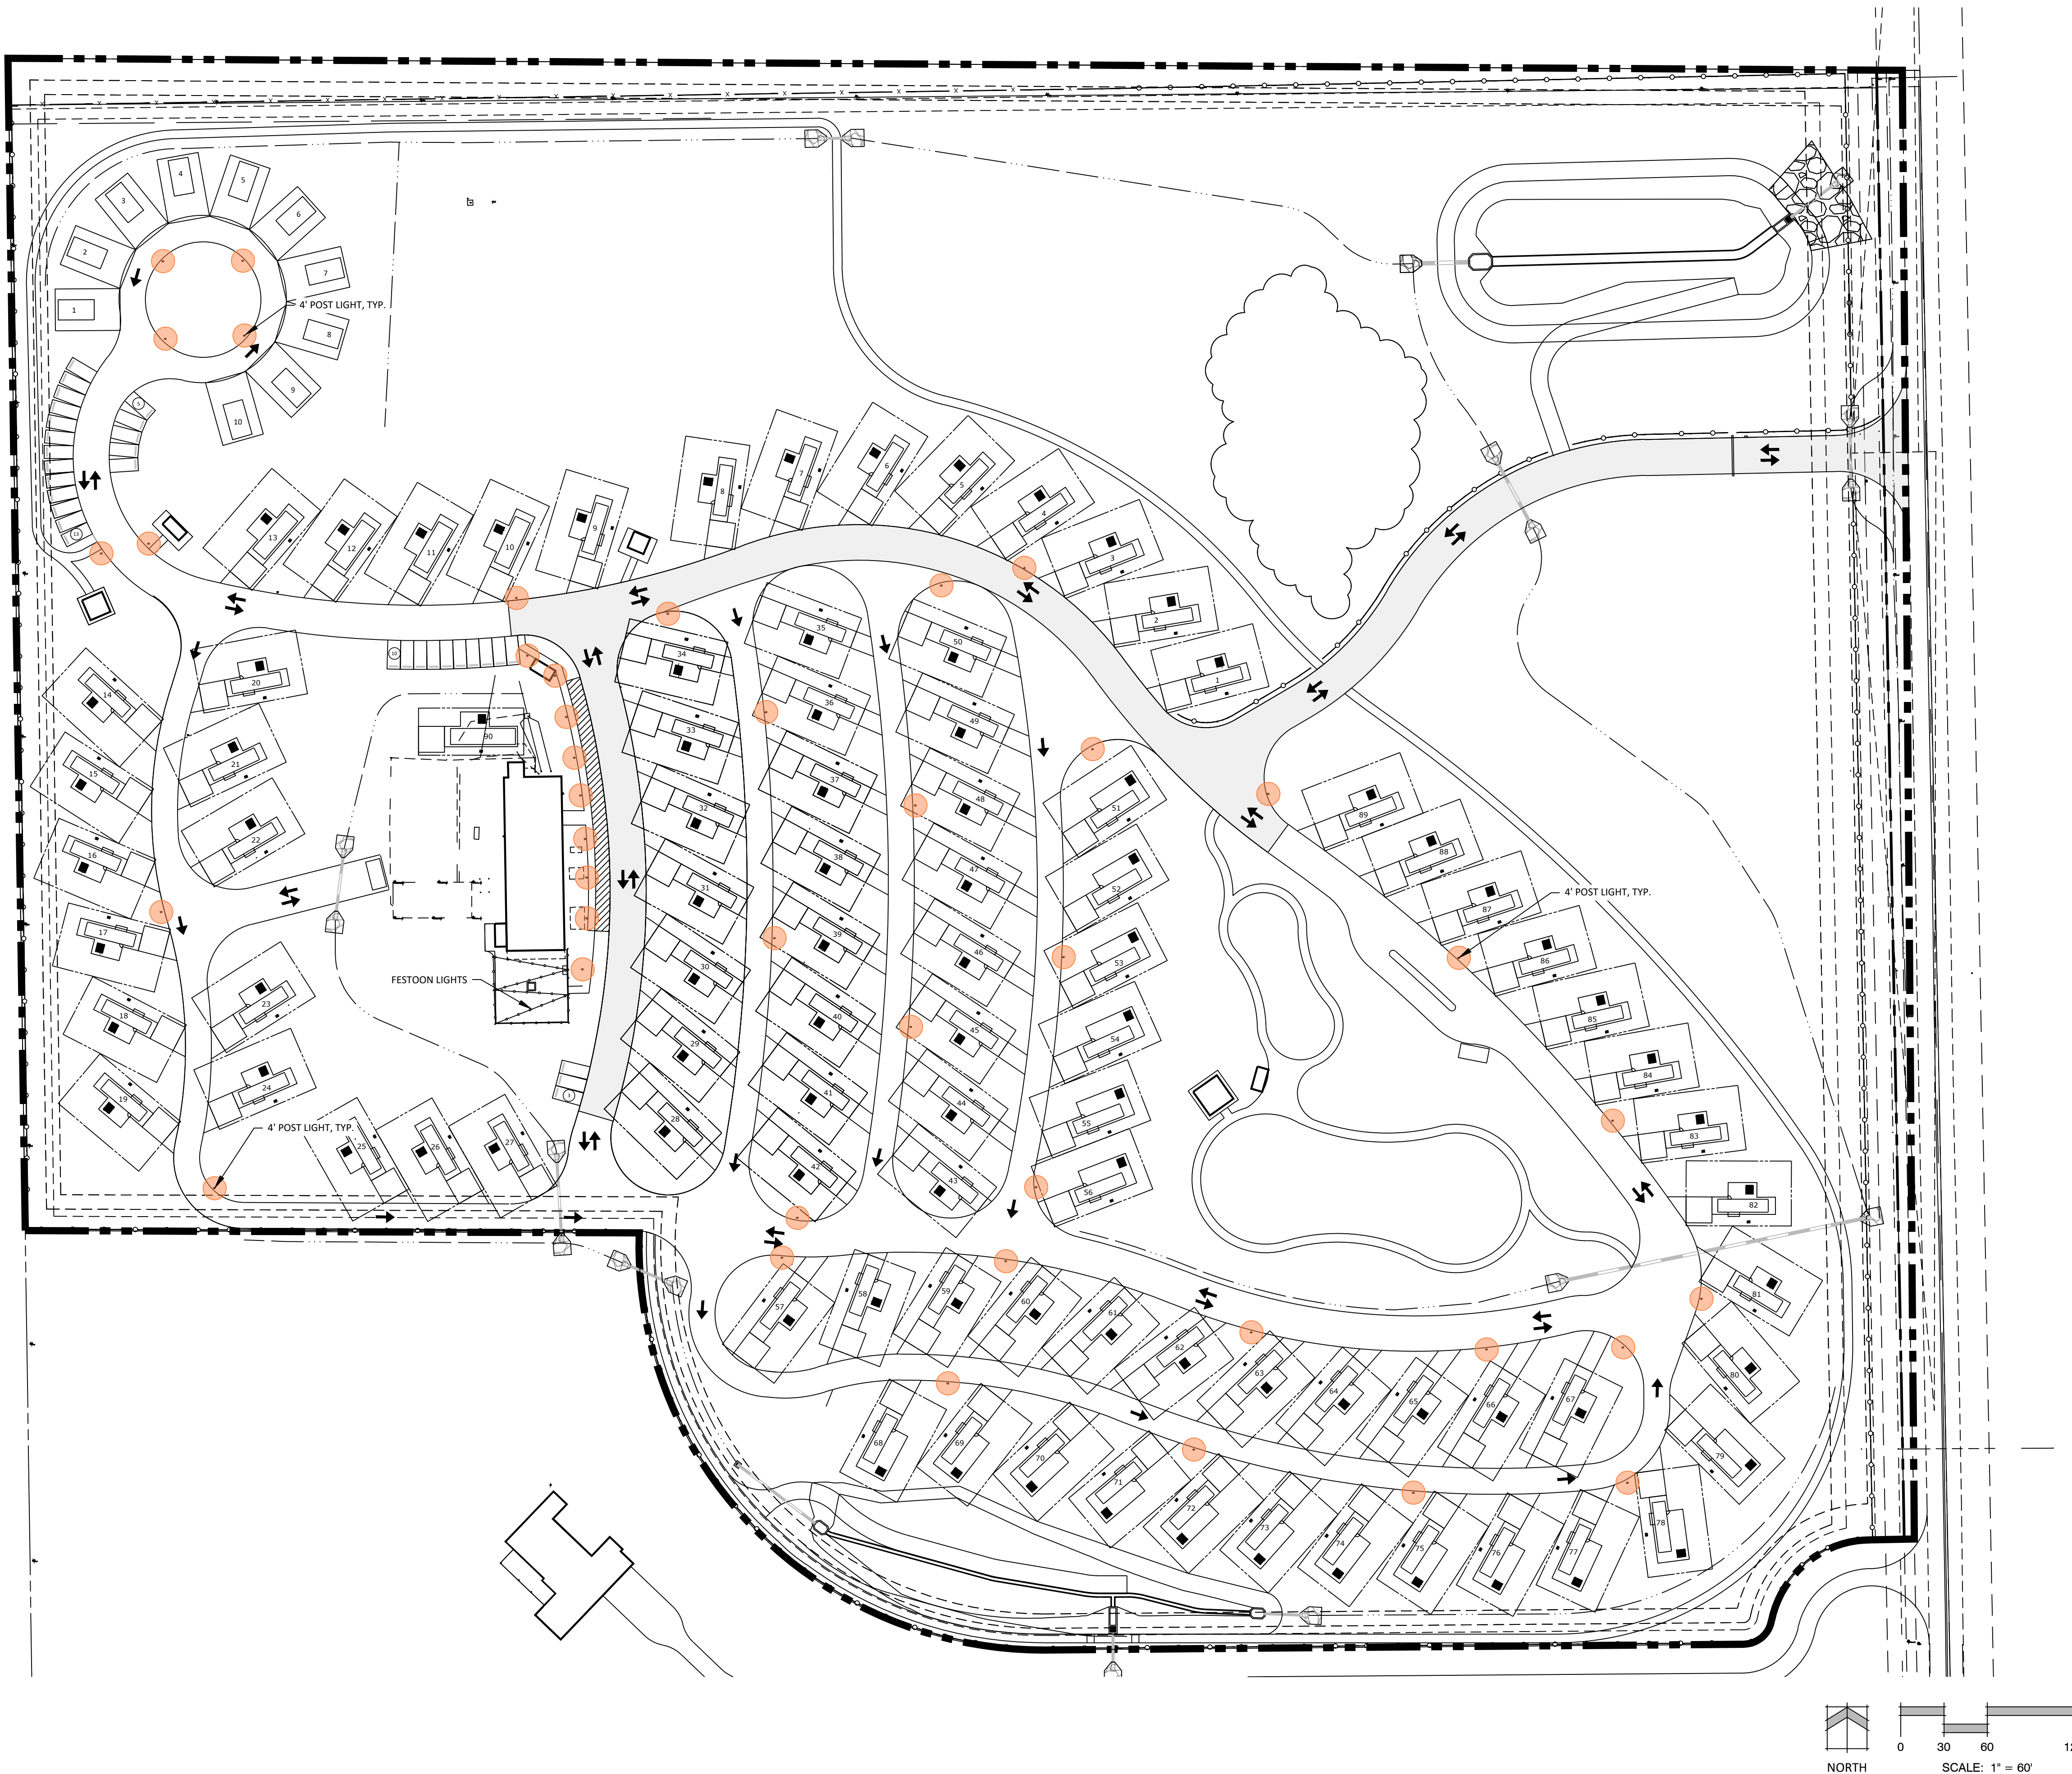

N.E.S. Inc.  
619 N. Cascade Avenue, Suite 200  
Colorado Springs, CO 80903  
Tel. 719.471.0073  
Fax 719.471.0267  
www.nescolorado.com  
© 2012. All Rights Reserved.

Lazy Y  
Rockin' J RVP  
SITE DEVELOPMENT PLAN /  
FINAL LANDSCAPE PLAN

12960 N Peyton Hwy  
Peyton, CO 80831

DATE: 9/13/2024  
PROJECT MGR: A. BARLOW  
PREPARED BY: J. SMITH

SITE  
DEVELOPMENT  
PLAN

LIGHTING PLAN

16

16 OF 17




# LAZY Y ROCKIN' J RVP

SOUTHEAST QUARTER OF SECTION 7, TOWNSHIP 12 SOUTH, RANGE 63 WEST OF THE 6TH PRINCIPAL MERIDIAN, EL PASO COUNTY, COLORADO  
SITE DEVELOPMENT PLAN




N.E.S. Inc.  
619 N. Cascade Avenue, Suite 200  
Colorado Springs, CO 80903  
Tel. 719.471.0073  
Fax 719.471.0267  
www.nescolorado.com  
© 2012. All Rights Reserved.

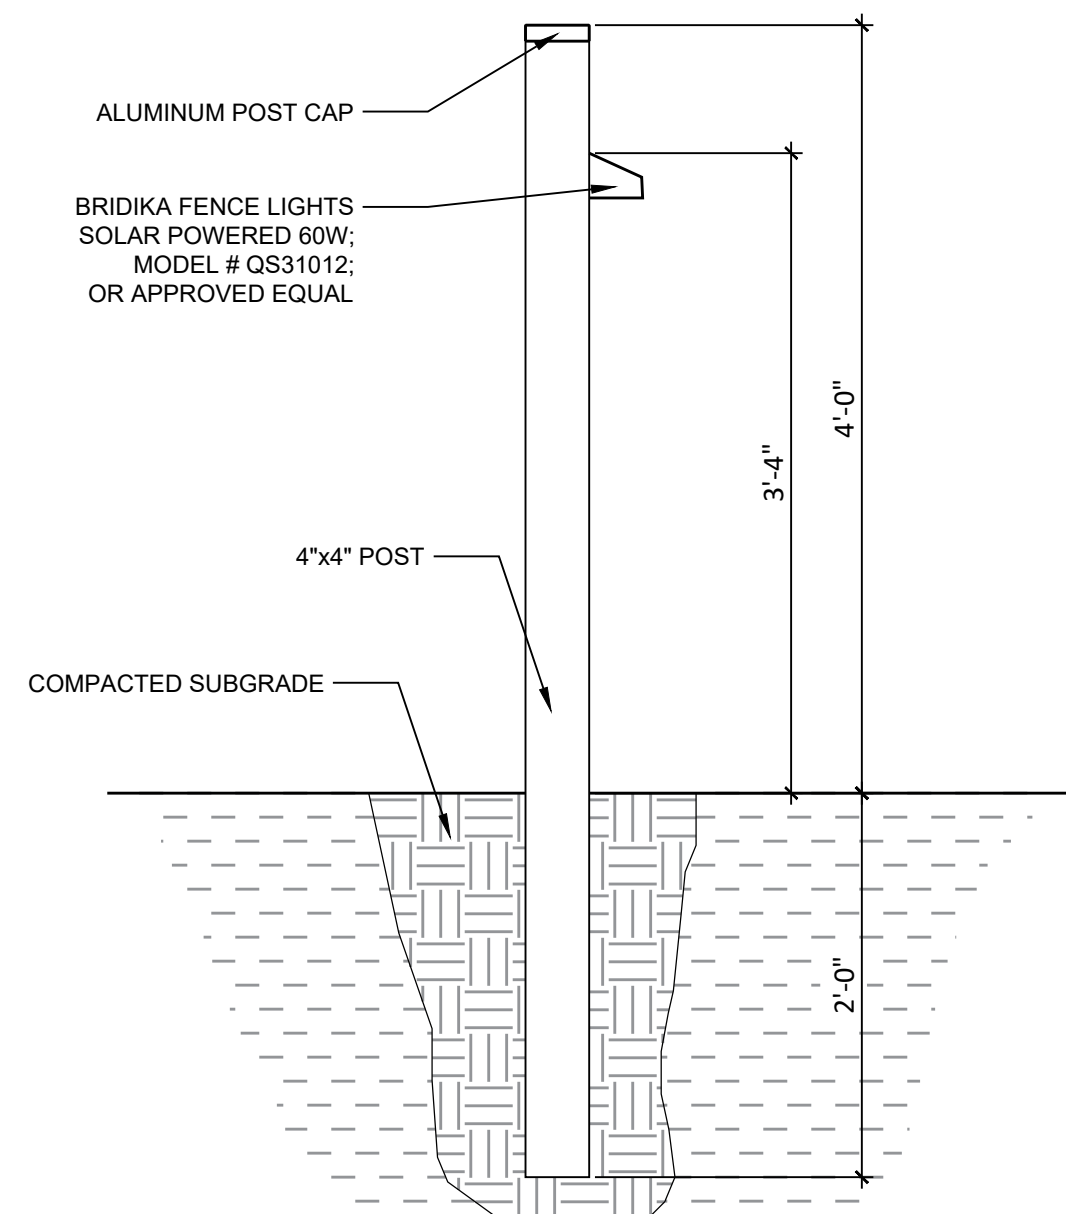

1 POST WITH SOLAR LIGHT  
1" = 1'-0"

265623-01

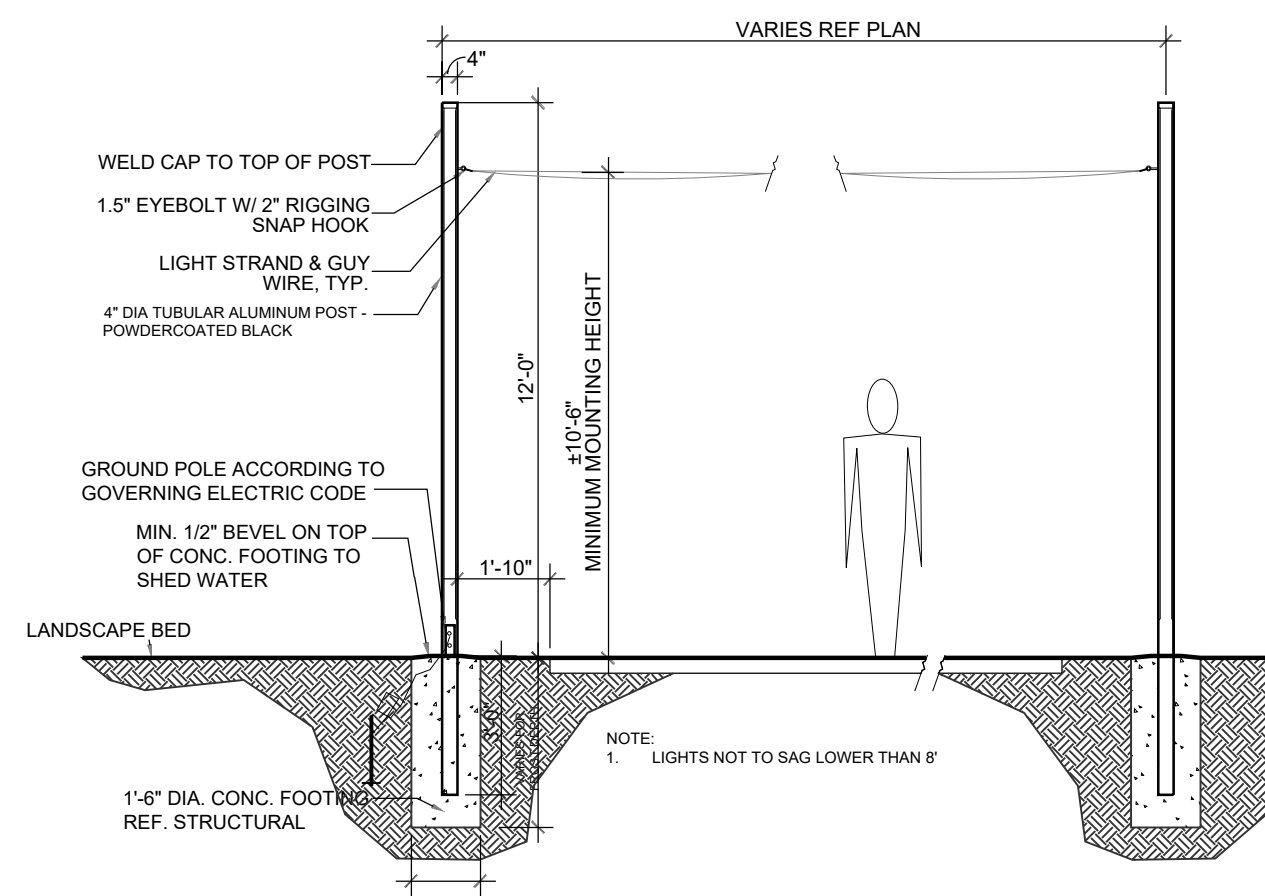


2 STRING LIGHTS  
NTS

P-TT-43

## BRIDIKA SOLAR LIGHT | MODEL # QS31012



Technical Details	
Model	QS31012
Series	BRIDIKA
Product Description	2.25" x 1.75" x 2.25"
Item Weight	4.5 lbs/box
Light Type	Solar Powered
Shade Color	Black
Shade Material	PC/ABS
Shade Type	Shade
Style	Modern
Brand	BRIDIKA
Color	Black / Silver / Gold
Special Features	Memory Function, Auto-Off, Charging Light, Motion Sensitive, Solar Powered, 1000mAh Li-Ion Battery, Outdoor (Waterproof), Backlight Fence Light
Light Source Type	LED
Material	Plastic, Acrylonitrile Butadiene Styrene
Recommended Use For Product	Walk, Mountain, Deck, Patio, Outdoor, and only where allowed
Power Source	Battery Powered
Shape	Rectangular
Connector Type	Plug & Play
Number of Light Sources	1
Connectivity Technology	USB
Installation Components	Shade and Plug
Is Waterproof	Yes
Auto On/Off	Yes
Mounting Type	Freestanding Mounted
Material Type	Plastic
Material Weight	2.4 lbs/box
Number of Items	5
Lighting Method	Emergency
Control Method	Touch
Indoor/Outdoor Usage	Outdoor
Shade Color (As Shipped)	Black/White
Shade Material (As Shipped)	PC/ABS
Shade Type (As Shipped)	Shade/Plug
Installation Type	Plug & Play
Number of Pieces	5
Dimensions	2.25" x 1.75" x 2.25"
Height	2.25"
Width	1.75"
Depth	2.25"
ULC	FM3003/0108
Manufacturer	BRIDIKA
Part Number	QS31012
Quantity of Shade	5/box
Item Model Number	QS31012
Series	BRIDIKA (see table for details)
Product Type	Shade
Special Features	Memory Function, Auto-Off, Charging Light, Motion Sensitive, Solar Powered, 1000mAh Li-Ion Battery, Outdoor (Waterproof), Backlight Fence Light
Material	Plastic
Material Weight	2.4 lbs/box
Material Type	Plastic
Material Color	Black/White
Material Finish	Matte
Material Thickness	0.015"
Material Temperature	2000°K

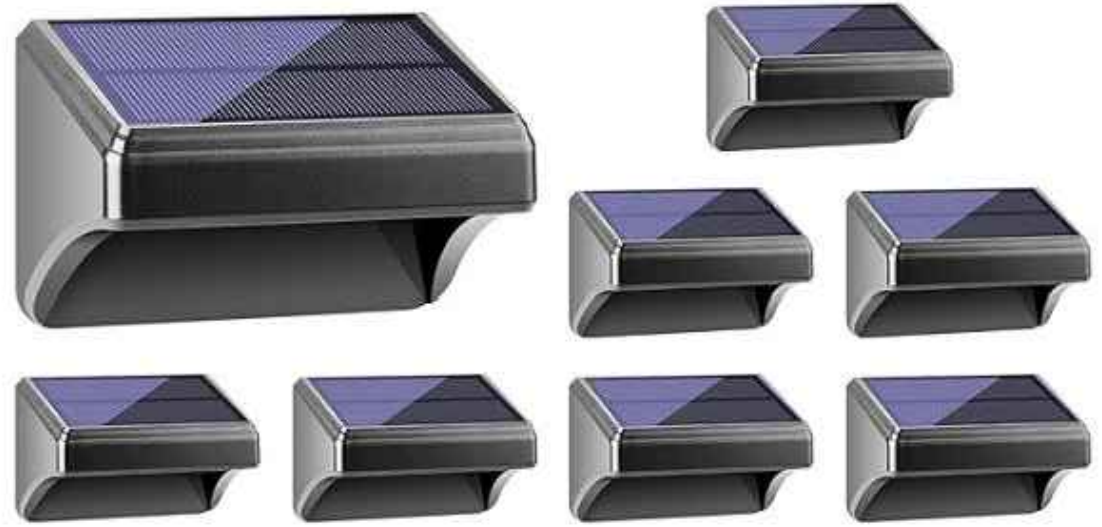

**Product Features**

- Tivoli's next evolution of Litesphere delivers a robust specification-grade strand with factory molded standard spacing for consistent quality from start to finish
- Litesphere 2.0 design provides optional suspended mounting or a twist-off cap for surface applications
- 12V DC Low voltage system for long runs
- IP67
- cULus
- 3 Year warranty

### Light Shades

**HAT**

**SHADE-HT-BK-BK-8**  
Light Shade - HAT  
8.2" Black Top, Black Bottom  
Weight: 0.36 lb

**SHADE-HT-BK-BK-13"**  
Light Shade - HAT  
13.2" Black Top, Black Bottom  
Weight: 1.04 lb

**SHADE-HT-BK-CO-13"**  
Light Shade - HAT  
13.2" Black Top, Copper Bottom  
Weight: 1.04 lb

*\*Consult factory for lead time and MOQ*

**DISH**

**SHADE-DS-BK-BK-10**  
Light Shade - DISH  
10.2" Black Top, Black Bottom  
Weight: 0.72 lb

**FLOWER**

**SHADE-FL-BK-BK-10**  
Light Shade - FLOWER  
10.2" Light Shade, Black Top, Black Bottom  
Weight: 0.72 lb

**SHADE-FL-BK-BK-13**  
Light Shade - FLOWER  
13.2" Light Shade, Black Top, Black Bottom  
Weight: 1.10 lb

**Accessories**

**SHADE-LSZADP-XX-01** 2.0 Light Shade Adapter  
X = BK (Black), WH (White)  
PVC Black Adapter - Sold Individually

**SHADE-LSZADP-XX-25** 2.0 Light Shade Adapter  
X = BK (Black), WH (White)  
PVC Black Adapter Kit - Sold in packs of 25

**SHADE-LSZADP-XX-50** 2.0 Light Shade Adapter  
X = BK (Black), WH (White)  
PVC Black Adapter Kit - Sold in packs of 50

### Dimensions

**Dimensions**

2.5" x 3.8"

Tivoli, LLC reserves the right to modify this specification without prior notice.  
Copyright © Tivoli 10/18/21

Page 2 of 11

www.tivolilighting.com | tel: 714-957-6101 | fax: 714-427-3458

P:\Scott and Dede Simin\Longhorn Acres\Drainage\Planning\DP\13\13\_RVP\_SDP.dwg (LIGHTING DETAILS) 9/16/2024 9:30:46 AM jsmith

PLANNER / LANDSCAPE ARCHITECT  
IN ASSOCIATION WITH  
STAMP  
ISSUE INFO  
SHEET TITLE

Lazy Y  
Rockin' J RVP  
SITE DEVELOPMENT PLAN /  
FINAL LANDSCAPE PLAN  
12960 N Peyton Hwy  
Peyton, CO 80831  
DATE: 9/13/2024  
PROJECT MGR: A. BARLOW  
PREPARED BY: J. SMITH

DATE:	BY:	DESCRIPTION:

**LIGHTING PLAN**

17

17 OF 17