

CONTACT INFORMATION

APPLICANT: AT&T
161 INVERNESS DRIVE WEST, 2ND FLR.
ENGLEWOOD, CO 80112
BECKY JOHN-HANEY
720.480.6429 - BJ739H@ATT.COM

PROJECT AT&T
MANAGEMENT: FRANK DEPERALTA
858-666-7635 - FD1733@ATT.COM

CONSTRUCTION AT&T
MANAGER: REID POST
720.838.4228 - RP836C@ATT.COM

SITE SMARTLINK LLC
ACQUISITION: 1997 ANNAPOLIS EXCHANGE PARKWAY
#200, ANNAPOLIS, MD 21401
STEVE PHILLIPS
801.652.7506
STEPHEN.PHILLIPS@SMARTLINKLLC.COM

ENGINEER OF TELEMTN ENGINEERING LLC
RECORD: 104 N. BROADWAY, SUITE 600
DENVER, CO 80203
KHRISTOPHER SCOTT, P.E.
303.596.6804



SITE NAME: **BAPTIST & GLENEAGLE**

FA NUMBER: **15373136**

SITE ID / USID: **COL02224 / 299332**

PACE #/PTN: **3755A0WEHE / MRUTH042625**

SITE TYPE: **NEW SITE BUILD**

STRUCT. TYPE: **WATER TANK**

APPROVALS

AT&T (RF): _____ DATE: _____

AT&T (CONST): _____ DATE: _____

AT&T (SAM): _____ DATE: _____

PROPERTY OWNER: _____ DATE: _____

PROJECT SCOPE

☒ 1C ☒ 3C ☒ 5C ☐ 4T4R ☐ 2ND RRH ADD

☒ 2C ☒ 4C ☐ 6C ☐ RRH SWAP

SCOPE OF WORK

NEW AT&T TANK SCOPE OF WORK:

- INSTALL (12) ANTENNAS, (4) PER SECTOR.
- INSTALL (18) RRH'S, (6) PER SECTOR.
- INSTALL NEW AT&T GPS ANTENNA.
- INSTALL (3) AT&T ROOFTOP ANTENNA MOUNTS.
- INSTALL (3) RAYCAP SURGE SUPPRESSORS.
- INSTALL (3) FIBER LINES.
- INSTALL (6) DC POWER LINES.


NEW AT&T GROUND SCOPE OF WORK:

- INSTALL (1) AT&T PRE-FABRICATED 10' X 10' STEEL WALK-IN-CABINET (SWIC).
- INSTALL (1) 30KW DIESEL GENERATOR.
- INSTALL (1) NEW AT&T EQUIPMENT PLATFORM
- INSTALL NEW 200A ELECTRIC SERVICE WITH 200A METER BASE AND NEW POWER RUN TO EXISTING TRANSFORMER.
- INSTALL NEW FIBER SERVICE FROM HANDHOLE.

DRAWING INDEX

T1	TITLE SHEET
LS1-LS2	TOPOGRAPHIC SURVEY
A1	OVERALL SITE PLAN
A2	ENLARGED SITE PLAN AND TYPICAL ANTENNA PLAN
A3	NEW SOUTH ELEVATION
A3.1	NEW WEST ELEVATION

VICINITY MAP

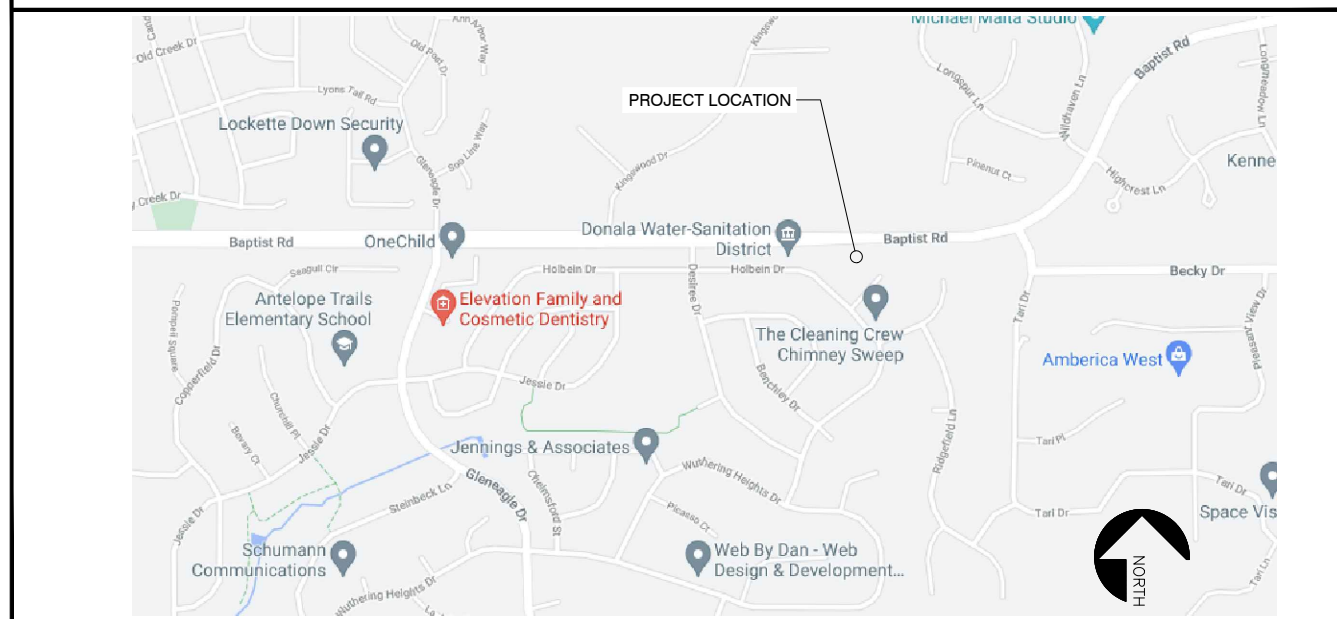

DRIVING DIRECTIONS

DIRECTIONS TO SITE FROM AT&T OFFICE AT 188 INVERNESS DRIVE WEST, ENGLEWOOD CO, 80112:

DEPART SOUTH ON INVERNESS DRIVE WEST. TURN LEFT ONTO EAST DRY CREEK ROAD. MERGE ONTO I-25 SOUTH FOR 36 MILES. TAKE EXIT 158 AND TURN LEFT ONTO EAST BAPTIST ROAD. FOLLOW TO SITE ON THE RIGHT.

REFERENCE DOCUMENTS

DATE	DOCUMENT
XX/XX/XX	PENDING RFDS

APPLICABLE CODES

2015 INTERNATIONAL BUILDING CODE
2015 INTERNATIONAL ENERGY CONSERVATION CODE
2015 INTERNATIONAL FIRE CODE
2015 INTERNATIONAL FUEL GAS CODE
2015 INTERNATIONAL MECHANICAL CODE
2015 INTERNATIONAL PLUMBING CODE
2017 NATIONAL ELECTRIC CODE

SITE INFORMATION

SITE ADDRESS: EAST BAPTIST ROAD
COLORADO SPRINGS, CO 80921

PARCEL NUMBER (APN): 6131100006

PROPERTY OWNER: DONALA WATER & SANITATION
15850 HOLBEIN DRIVE
COLORADO SPRINGS, CO 80921

LATITUDE (NAD 83) 39.056194° 39° 3' 22.3"

LONGITUDE (NAD 83) -104.813656° -104° 48' 49.16"

GROUND ELEV. 7232'

COUNTY: EL PASO COUNTY

OCCUPANCY GROUP: U-1 UNOCCUPIED

POWER PROVIDER: PENDING

FIBER PROVIDER: PENDING

DO NOT SCALE DRAWINGS

CONTRACTOR SHALL VERIFY ALL PLANS & EXISTING DIMENSIONS & CONDITIONS ON THE JOB SITE & SHALL IMMEDIATELY NOTIFY THE ENGINEER IN WRITING OF ANY DISCREPANCIES BEFORE PROCEEDING WITH THE WORK OR BE RESPONSIBLE FOR SAME

GENERAL NOTES

THE FACILITY IS UNMANNED AND NOT FOR HUMAN HABITATION. A TECHNICIAN WILL VISIT THE SITE AS REQUIRED FOR ROUTINE MAINTENANCE. THE PROJECT WILL NOT RESULT IN ANY SIGNIFICANT DISTURBANCE OR EFFECT ON DRAINAGE; NO SANITARY SEWER SERVICE, POTABLE WATER, OR TRASH DISPOSAL IS REQUIRED AND NO COMMERCIAL SIGNAGE IS NEW.



Know what's below.
Call before you dig.

TO OBTAIN LOCATION OF PARTICIPANTS UNDERGROUND FACILITIES BEFORE YOU DIG IN COLORADO, CALL COLORADO 811

TOLL FREE: 1-800-922-1987 OR
www.co811.org

COLORADO STATUTE
REQUIRES MIN OF 2
WORKING DAYS NOTICE
BEFORE YOU EXCAVATE



188 INVERNESS DRIVE WEST
2ND FLR.
ENGLEWOOD, CO. 80112




PLANS PREPARED BY:



104 N. BROADWAY, SUITE 600
DENVER, CO 80203
303-596-6804

Rev:	Date:	Description:	By:
1	05/13/21	90% ZD	MC
2	07/01/21	100% ZD	MC
3	07/19/21	FINAL STAMPED	MC

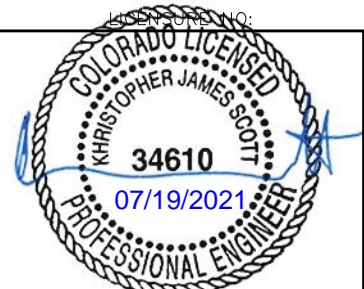

ZONING DRAWINGS NOT FOR CONSTRUCTION

DRAWN BY:	CHK BY:	APV BY:
MC	MC	KS

COL02224

BAPTIST & GLENEAGLE
EAST BAPTIST ROAD
COLORADO SPRINGS, CO 80921

SHEET TITLE:

TITLE SHEET

SHEET NUMBER:


T1

Legend

	CONCRETE PAVEMENT		NATURAL GROUND
	CONIFEROUS TREE		PARKING BOLLARD
	DIAMETER		POINT OF BEGINNING
	DECIDUOUS TREE		POINT OF COMMENCEMENT
	EDGE OF ASPHALT		OVERHEAD ELECTRIC LINE
	FINISHED FLOOR		POWER POLE
	FINISH SURFACE		PROPERTY LINE
	FIRE HYDRANT		RIGHT OF WAY
	FLOW LINE		SEWER MANHOLE
	FOUND MONUMENT AS NOTED		SIGN POST
	FOUND SECTION MONUMENT		STREET LIGHT STANDARD
	GEOGRAPHIC LOCATION		TELEPHONE PEDESTAL
	GAS METER		TYPICAL
	IRRIGATION CONTROL VALVE		WATER METER
			WATER VALVE

LINE LEGEND

	= SUBJECT PARCEL BOUNDARY LINES
	= SECTION LINES
	= ADJOINING PARCEL BOUNDARY LINES
	= EASEMENT LINES
	= RIGHT OF WAY LINES
	= FLOOD PLANE LINES
	= BARBED WIRE FENCE
	= CHAINLINK FENCE
	= UNDERGROUND ELECTRIC LINES
	= UNDERGROUND GAS LINES
	= OVERHEAD ELECTRIC LINES
	= UNDERGROUND SANITARY SEWER LINES
	= UNDERGROUND TELEPHONE LINES
	= UNDERGROUND WATER LINES

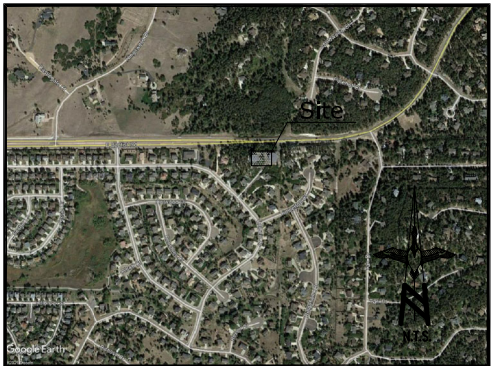

Vicinity Map - N.T.S.

Title Report

PREPARED BY: FIDELITY NATIONAL TITLE INSURANCE COMPANY
ORDER NO.: F0699586-625-YKO
EFFECTIVE DATE: JANUARY 19, 2021

Legal Description

THAT PORTION OF THE NORTHEAST QUARTER OF THE NORTHEAST QUARTER OF SECTION 31, TOWNSHIP 11 SOUTH, RANGE 66 WEST OF THE 6TH P.M., EL PASO COUNTY, COLORADO, MORE PARTICULARLY DESCRIBED AS FOLLOWS:

COMMENCING AT THE NORTHEAST CORNER OF SAID SECTION 31; THENCE S 00°53'05" W (ALL BEARINGS USED IN THIS DESCRIPTION ARE RELATIVE TO THE NORTH LINE OF THE NORTHEAST QUARTER OF SAID SECTION 31 WHICH WAS ASSUMED TO BE N 89°35'30" E AND MONUMENTED BY A NO. 4 REBAR AT BOTH ENDS OF SAID LINE) ON THE EAST LINE OF THE NORTHEAST QUARTER OF SAID SECTION 31, 60.02 FEET TO A POINT ON A LINE BEING 60.00 FEET SOUTHERLY OF AND PARALLEL WITH THE NORTH LINE OF THE NORTHEAST QUARTER OF SAID SECTION 31 AND THE POINT OF BEGINNING; THENCE S 89°35'30" W, ON SAID PARALLEL LINE, 307.84 FEET; THENCE S 00°24'30" E, 181.71 FEET; THENCE N 89°35'30" E, 303.74 FEET TO A POINT ON THE AFOREMENTIONED EAST LINE OF THE NORTHEAST QUARTER OF SECTION 31; THENCE N 00°53'05" E ON SAID EAST LINE, 181.76 FEET TO THE POINT OF BEGINNING.

Assessor's Parcel No.

6131100006

Title Schedule B Exceptions

2. ANY TAXES OR ASSESSMENTS BY REASON OF THE INCLUSION OF THE LAND IN THE DONALA WATER AND SANITATION DISTRICT AS EVIDENCED BY FINDS AND ORDER RECORDED DECEMBER 1, 1972 AT RECEPTION NO. 938939. (BLANKET IN NATURE).

3. TERMS, CONDITIONS, PROVISIONS, AGREEMENTS AND OBLIGATIONS CONTAINED IN THE RESOLUTION NO. 90-295, LAND USE-103 AS SET FORTH BELOW:
RECORDING DATE: JULY 9, 1993
RECORDING NO.: 2320024 (BLANKET IN NATURE).

4. TERMS, CONDITIONS, PROVISIONS, AGREEMENTS AND OBLIGATIONS CONTAINED IN THE RESOLUTION NO. 91-188, LAND USE-29 AS SET FORTH BELOW:
RECORDING DATE: NOVEMBER 20, 1995
RECORDING NO.: 95125280 (BLANKET IN NATURE).

5. TERMS, CONDITIONS, PROVISIONS, AGREEMENTS AND OBLIGATIONS CONTAINED IN THE MEMORANDUM OF AGREEMENT AS SET FORTH BELOW:
RECORDING DATE: MARCH 9, 1999
RECORDING NO.: 99036518 (PLOTTED HEREON IN APPROXIMATE LOCATION).

Geographic Coordinates as Shown

1983 DATUM: LATITUDE XXX'XX.XX"N LONGITUDE XXX'XX.XX"W

Date of Survey

APRIL 21 & 22, 2021

Basis of Bearings

THE COLORADO STATE PLANE COORDINATE SYSTEM, CENTRAL ZONE (NAD83).
CLASSIFICATION MINIMUM GEOMETRIC ACCURACY STANDARD
THIRD 5.0 cm ± 1: 10,000

Bench Mark

NGS CONTROL POINT "MONUMENT", ELEVATION = 6771.9 FEET (NAVD 88)

Certificate of Survey

THIS IS TO CERTIFY THAT THIS TOPOGRAPHIC MAP AND IMPROVEMENTS SHOWN ARE CORRECT TO THE BEST OF MY KNOWLEDGE AND BELIEF.

JESUS A. LUGO, PLS 38081

THIS DOES NOT REPRESENT A MONUMENTED SURVEY.
REFERENCE IS MADE TO A COMMITMENT FOR TITLE INSURANCE, NUMBER F0699586-625-YKO, ISSUED BY FIDELITY NATIONAL TITLE INSURANCE COMPANY, AND HAVING AN EFFECTIVE DATE OF JANUARY 19, 2021. THIS SURVEYOR HAS MADE NO INVESTIGATION OR INDEPENDENT SEARCH FOR EASEMENTS OF RECORD, ENCUMBRANCES, RESTRICTIVE COVENANTS, OWNERSHIP TITLE EVIDENCE, OR ANY OTHER FACTS THAT AN ACCURATE AND CURRENT TITLE SEARCH MAY DISCLOSE. THE LESSOR'S LEGAL DESCRIPTION AND RECORD BOUNDARY ARE SHOWN HEREON FOR REFERENCE ONLY.
THIS SURVEY DOES NOT CONSTITUTE A BOUNDARY SURVEY OF THE LESSOR'S PROPERTY.



PROJECT INFORMATION:

BAPTIST & GLENEAGLE
COL02224

E. BAPTIST RD.
COLORADO SPRINGS, CO. 80921
COUNTY OF EL PASO

CURRENT ISSUE DATE:

7/16/21

ISSUED FOR:

DESIGN

REV.: DATE: ISSUED FOR: BY:

0	4/23/21	SUBMITTAL	JT
1	5/18/21	ADDED TITLE REPORT	JT
2	7/16/21	ADDED LEASE AREA	JT

PLANS PREPARED FOR:



CONSULTANT:



6950 S. Tucson Way, Unit C
Centennial, CO 80112
Phone: (720) 488-1303
Fax: (720) 488-1306

JOB NO. 21083

DRAWN BY: CHK.: APV.:

JT JAL JAL


LICENSURE:

SHEET TITLE:

TOPOGRAPHIC
SURVEY

SHEET NUMBER: REVISION:

LS1 2
SHEET 1 OF 2 SHEETS 21083

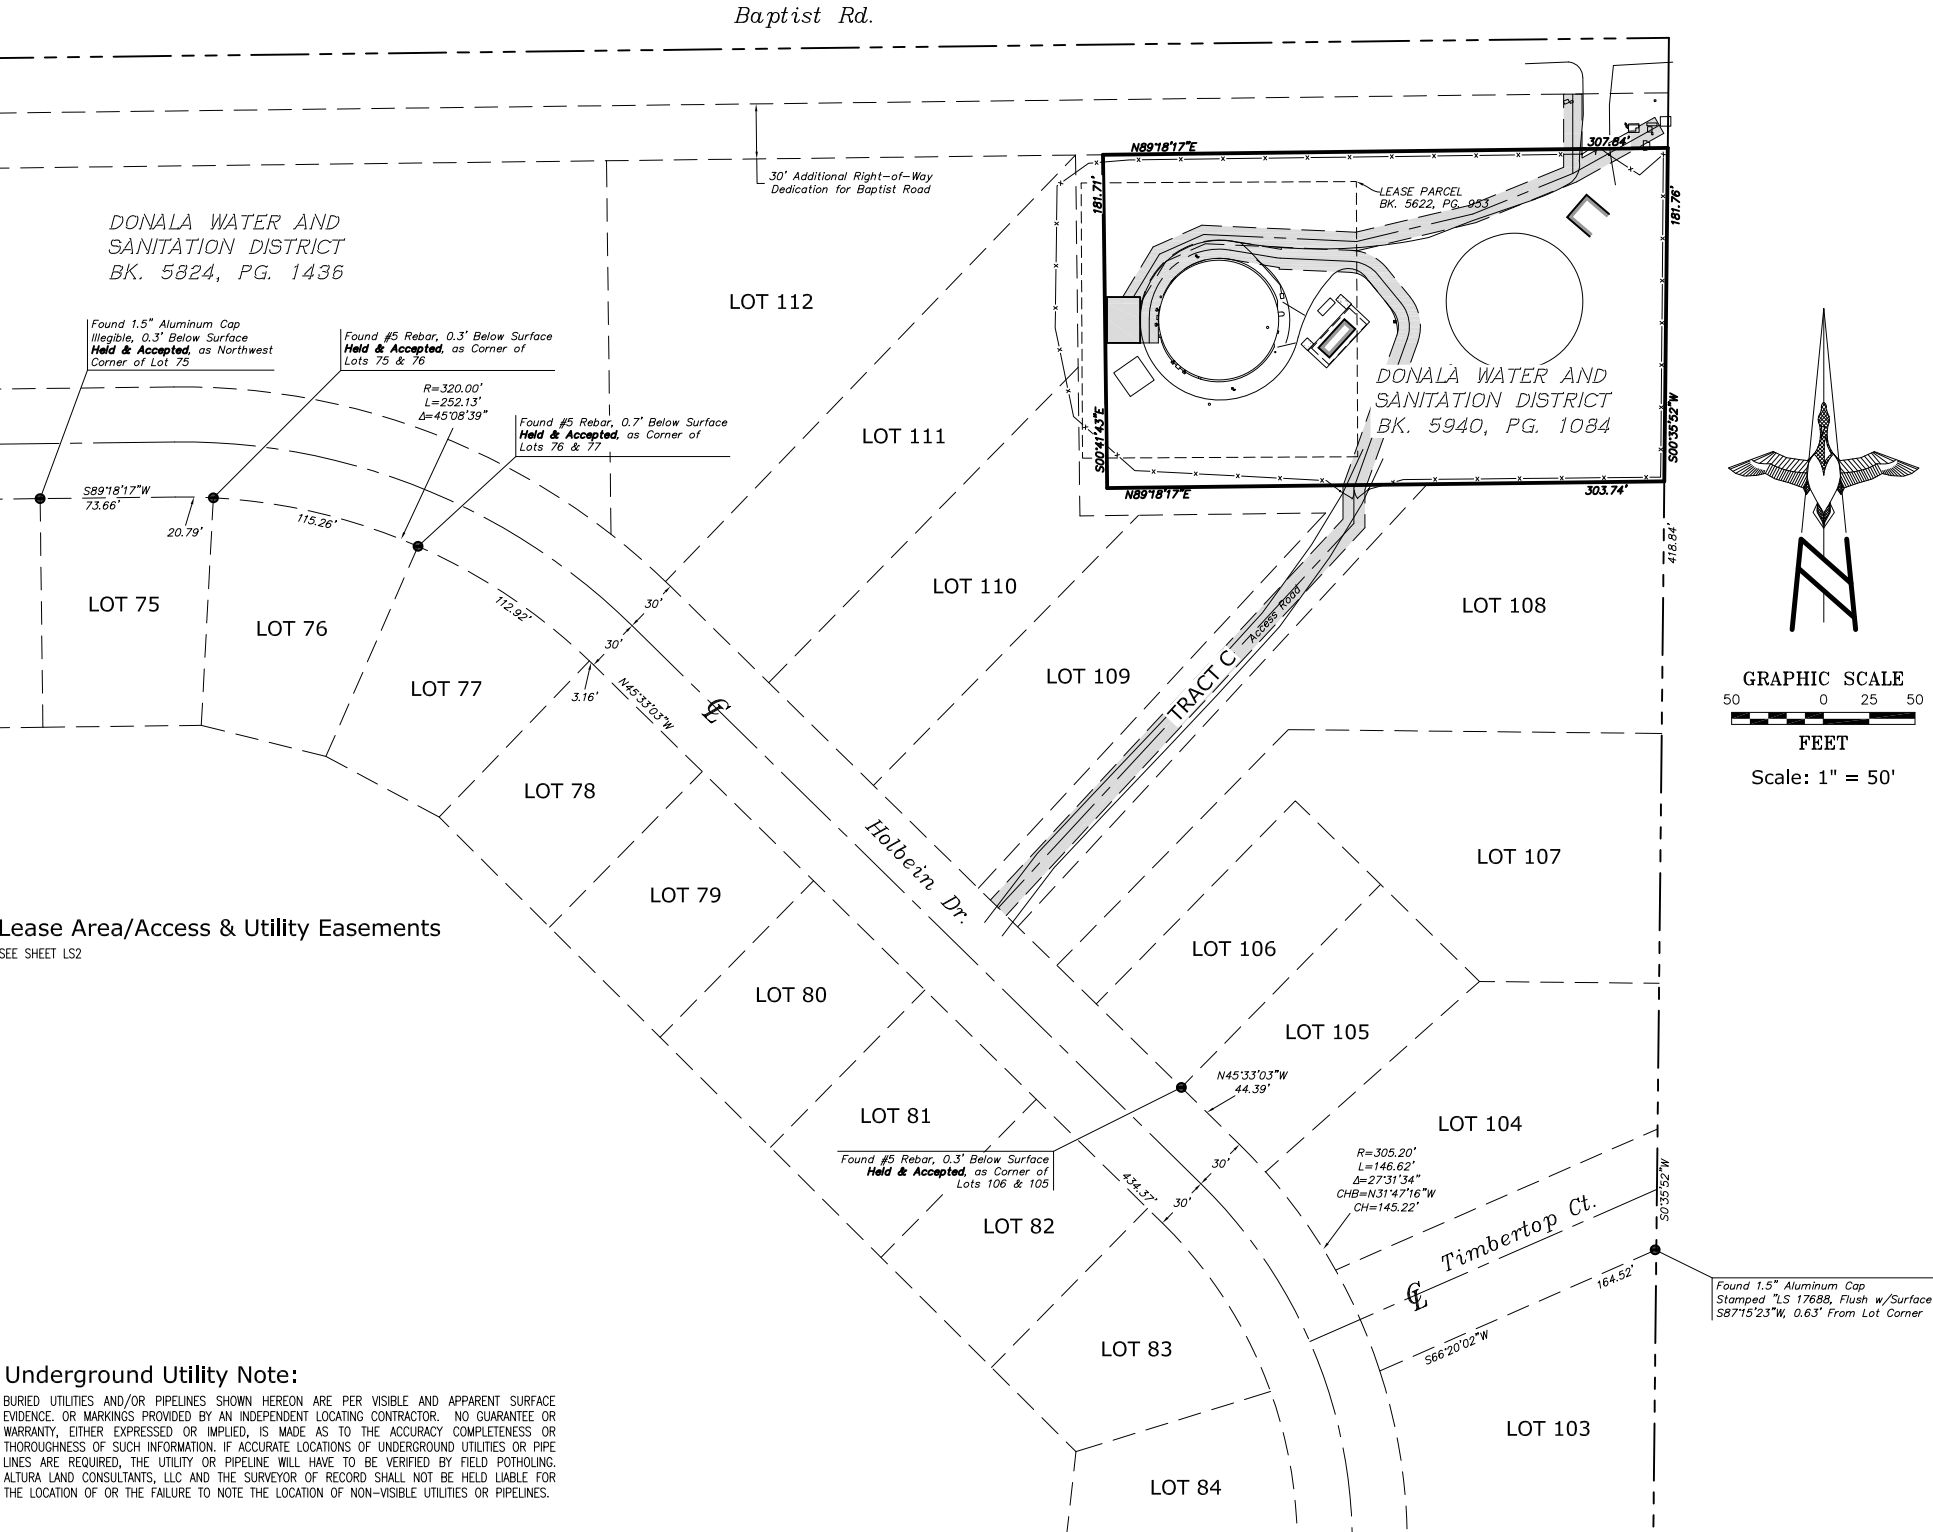

Lease Area/Access & Utility Easements
SEE SHEET LS2

Underground Utility Note:


BURIED UTILITIES AND/OR PIPELINES SHOWN HEREON ARE PER VISIBLE AND APPARENT SURFACE EVIDENCE, OR MARKINGS PROVIDED BY AN INDEPENDENT LOCATING CONTRACTOR. NO GUARANTEE OR WARRANTY, EITHER EXPRESSED OR IMPLIED, IS MADE AS TO THE ACCURACY COMPLETENESS OR THOROUGHNESS OF SUCH INFORMATION. IF ACCURATE LOCATIONS OF UNDERGROUND UTILITIES OR PIPE LINES ARE REQUIRED, THE UTILITY OR PIPELINE WILL HAVE TO BE VERIFIED BY FIELD POT-HOLING. ALTURA LAND CONSULTANTS, LLC AND THE SURVEYOR OF RECORD SHALL NOT BE HELD LIABLE FOR THE LOCATION OF OR THE FAILURE TO NOTE THE LOCATION OF NON-VISIBLE UTILITIES OR PIPELINES.

Legend

	CONCRETE PAVEMENT		NATURAL GROUND
	CONIFEROUS TREE		PARKING BOLLARD
	DIAMETER		POINT OF BEGINNING
	DECIDUOUS TREE		POINT OF COMMENCEMENT
	EDGE OF ASPHALT		OVERHEAD ELECTRIC LINE
	FINISHED FLOOR		POWER POLE
	FINISH SURFACE		PROPERTY LINE
	FIRE HYDRANT		RIGHT OF WAY
	FLOW LINE		SEWER MANHOLE
	FOUND MONUMENT AS NOTED		SIGN POST
	FOUND SECTION MONUMENT		STREET LIGHT STANDARD
	GEOGRAPHIC LOCATION		TELEPHONE PEDESTAL
	GAS METER		TYPICAL
	IRRIGATION CONTROL VALVE		WATER METER
			WATER VALVE

LINE LEGEND

	= SUBJECT PARCEL BOUNDARY LINES
	= SECTION LINES
	= ADJOINING PARCEL BOUNDARY LINES
	= EASEMENT LINES
	= RIGHT OF WAY LINES
	= FLOOD PLANE LINES
	= BARBED WIRE FENCE
	= CHAINLINK FENCE
	= UNDERGROUND ELECTRIC LINES
	= UNDERGROUND GAS LINES
	= OVERHEAD ELECTRIC LINES
	= UNDERGROUND SANITARY SEWER LINES
	= UNDERGROUND TELEPHONE LINES
	= UNDERGROUND WATER LINES

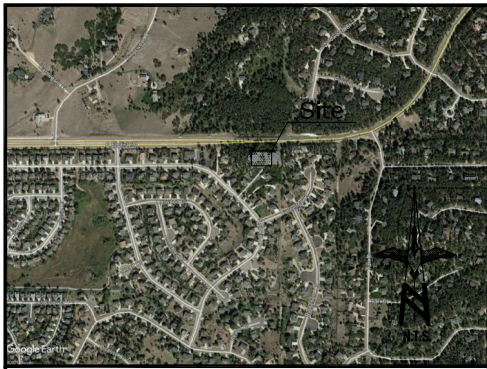

Vicinity Map - N.T.S.

Title Report

PREPARED BY: FIDELITY NATIONAL TITLE INSURANCE COMPANY
ORDER NO.: F0699586-625-YKO
EFFECTIVE DATE: JANUARY 19, 2021

Legal Description

SEE SHEET LS1

Assessor's Parcel No.

6131100006

Title Schedule B Exceptions

SEE SHEET LS1

Geographic Coordinates as Shown

1983 DATUM: LATITUDE XX'XX'XX.XX"N LONGITUDE XXX'XX'XX.XX"W

Date of Survey

APRIL 21 & 22, 2021

Basis of Bearings

THE COLORADO STATE PLANE COORDINATE SYSTEM, CENTRAL ZONE (NAD83).
CLASSIFICATION MINIMUM GEOMETRIC ACCURACY STANDARD
THIRD 5.0 cm + 1: 10,000

Bench Mark

NGS CONTROL POINT "MONUMENT", ELEVATION = 6771.9 FEET (NAVD 88)

Lease Area/Access & Utility Easements

LEASE AREA

BEING A TELECOMMUNICATIONS LEASE PARCEL LYING WITHIN A PORTION OF DONALA WATER AND SANITATION DISTRICT RECORDED IN BOOK 5940, PAGE 1084, WITHIN A PORTION OF THE NORTHEAST QUARTER OF THE NORTHEAST QUARTER OF SECTION 31, TOWNSHIP 11 SOUTH, RANGE 66 WEST OF THE 6TH P.M., EL PASO COUNTY, COLORADO, BEGIN MORE PARTICULARLY DESCRIBED AS FOLLOWS:

COMMENCING AT THE NORTHWEST CORNER OF SAID DONALA WATER AND SANITATION DISTRICT PARCEL; THENCE ALONG THE WEST LINE OF SAID PARCEL, S00°41'43"E, 77.62 FEET; THENCE N89°18'17"E, 1.23 FEET TO THE POINT OF BEGINNING; THENCE N90°00'00"E, 14.33 FEET TO A POINT HEREINAFTER REFERRED TO AS POINT "A"; THENCE CONTINUING N90°00'00"E, 3.67 FEET; THENCE S00°00'00"E, 25.00 FEET TO A POINT HEREINAFTER REFERRED TO AS POINT "B"; THENCE S90°00'00"W, 18.00 FEET; THENCE N00°00'00"W, 25.00 FEET TO THE POINT OF BEGINNING.

CONTAINING 450 SQ. FT. OR 0.010 ACRES MO RE OR LESS.

UTILITY EASEMENTS

BEING TWO STRIPS OF LAND 10.00 FEET IN WIDTH LYING WITHIN A PORTION OF DONALA WATER AND SANITATION DISTRICT RECORDED IN BOOK 5940, PAGE 1084, WITHIN A PORTION OF THE NORTHEAST QUARTER OF THE NORTHEAST QUARTER OF SECTION 31, TOWNSHIP 11 SOUTH, RANGE 66 WEST OF THE 6TH P.M., EL PASO COUNTY, COLORADO, LYING 5.00 FEET ON EACH SIDE OF THE FOLLOWING DESCRIBED CENTERLINES:

(STRIP ONE)

BEGINNING AT POINT "A" AS DESCRIBED ABOVE; THENCE N31°20'52"E, 27.40 FEET; THENCE N65°57'41"E, 26.34 FEET; THENCE S87°23'14"E, 83.46 FEET; THENCE N76°41'30"E, 65.15 FEET; THENCE N67°58'18"E, 58.72 FEET TO A POINT HEREINAFTER REFERRED TO AS POINT "C"; THENCE N60°54'40"E, 53.96 FEET TO THE END OF SAID STRIP OF LAND.

(STRIP TWO)

BEGINNING AT POINT "C" AS DESCRIBED ABOVE; THENCE N00°00'00"W, 43.30 FEET TO THE END OF SAID STRIP OF LAND.

EXCEPT ANY PORTION LYING OUTSIDE OF DONALA WATER AND SANITATION DISTRICT PARCEL.

10' ACCESS EASEMENT

BEING A STRIP OF LAND 10.00 FEET IN WIDTH LYING WITHIN A PORTION OF DONALA WATER AND SANITATION DISTRICT RECORDED IN BOOK 5940, PAGE 1084, WITHIN A PORTION OF THE NORTHEAST QUARTER OF THE NORTHEAST QUARTER OF SECTION 31, TOWNSHIP 11 SOUTH, RANGE 66 WEST OF THE 6TH P.M., EL PASO COUNTY, COLORADO, LYING 5.00 FEET ON EACH SIDE OF THE FOLLOWING DESCRIBED CENTERLINE:

COMMENCING AT POINT "B" AS DESCRIBED ABOVE; THENCE N90°00'00"E, 5.00 FEET TO THE POINT OF BEGINNING; THENCE N00°00'00"W, 13.12 FEET TO THE BEGINNING OF A TANGENT CURVE CONCAVE SOUTHEASTERLY HAVING A RADIUS OF 38.00 FEET; THENCE NORTHEASTERLY ALONG SAID CURVE THROUGH A CENTRAL ANGLE OF 99°28'11", AN ARC LENGTH OF 65.97 FEET; THENCE S80°31'49"E, 25.13 FEET TO A POINT HEREINAFTER REFERRED TO AS POINT "D" AND THE END OF SAID STRIP OF LAND.


12' ACCESS EASEMENT

BEING A STRIP OF LAND 12.00 FEET IN WIDTH LYING WITHIN A PORTION OF DONALA WATER AND SANITATION DISTRICT RECORDED IN BOOK 5940, PAGE 1084, WITHIN A PORTION OF THE NORTHEAST QUARTER OF THE NORTHEAST QUARTER OF SECTION 31, TOWNSHIP 11 SOUTH, RANGE 66 WEST OF THE 6TH P.M., EL PASO COUNTY, COLORADO, LYING 6.00 FEET ON EACH SIDE OF THE FOLLOWING DESCRIBED CENTERLINE:

BEGINNING AT POINT "D" AS DESCRIBED ABOVE; THENCE S87°23'14"E, 38.74 FEET TO THE BEGINNING OF A TANGENT CURVE CONCAVE SOUTHWESTERLY HAVING A RADIUS OF 20.00 FEET; THENCE SOUTHEASTERLY ALONG SAID CURVE THROUGH A CENTRAL ANGLE OF 48°15'12", AN ARC LENGTH OF 16.84 FEET; THENCE S39°08'02"E, 19.98 FEET TO THE BEGINNING OF A TANGENT CURVE CONCAVE SOUTHWESTERLY HAVING A RADIUS OF 20.00 FEET; THENCE SOUTHWESTERLY ALONG SAID CURVE THROUGH A CENTRAL ANGLE OF 58°49'28", AN ARC LENGTH OF 20.53 FEET; THENCE S19°41'26"W, 86.30 FEET; THENCE S00°00'00"E, 19.34 FEET; THENCE S42°46'44"W, 285.60 FEET TO THE RIGHT-OF-WAY OF HOLBEIN DRIVE AND THE END OF SAID STRIP OF LAND.

EXCEPT ANY PORTION LYING WITHIN THE RIGHT-OF-WAY OF HOLBEIN DRIVE.

SIDELINES OF SAID STRIPS OF LAND ARE TO BE LENGTHENED AND/OR SHORTENED TO PREVENT GAPS AND/OR OVERLAPS.

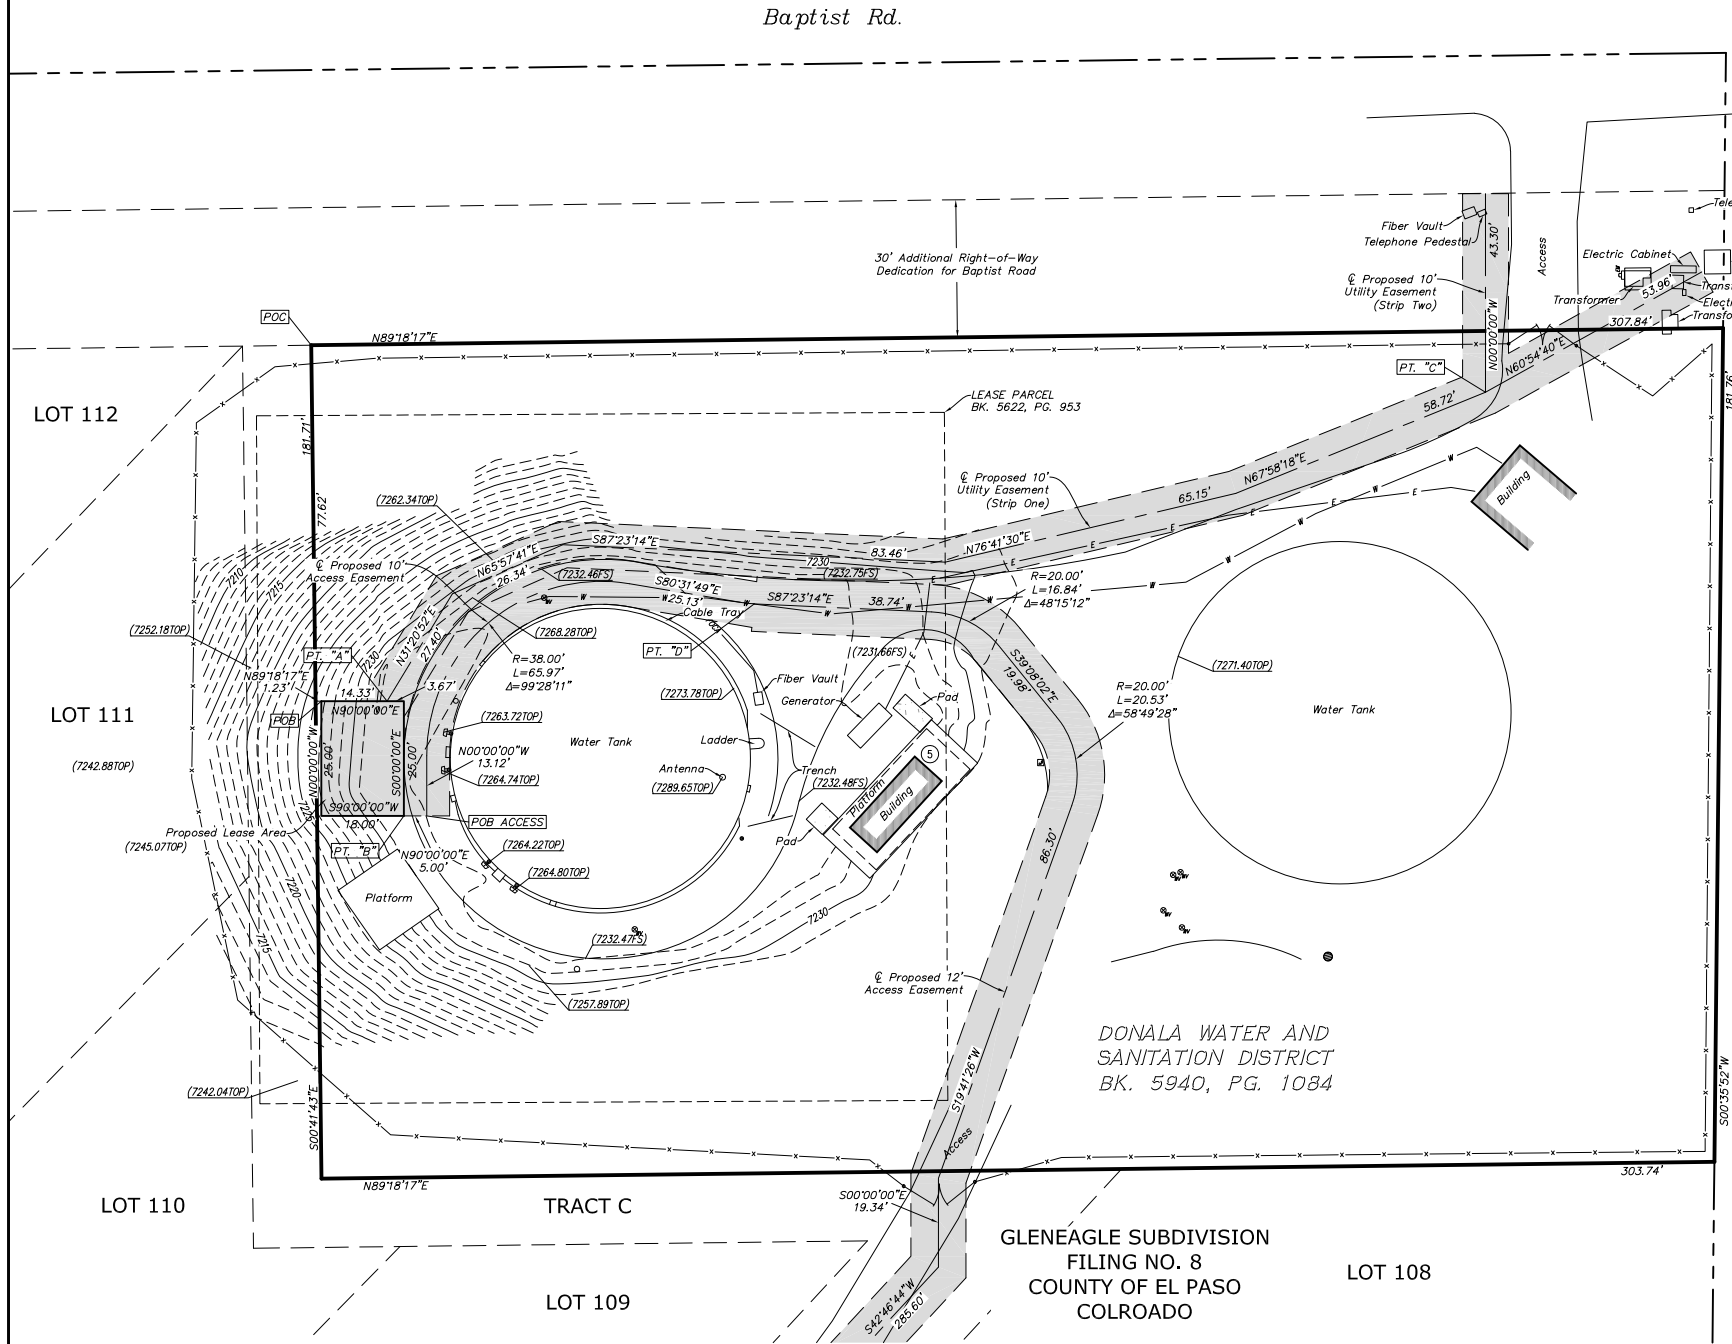

Underground Utility Note:

BURIED UTILITIES AND/OR PIPELINES SHOWN HEREON ARE PER VISIBLE AND APPARENT SURFACE EVIDENCE, OR MARKINGS PROVIDED BY AN INDEPENDENT LOCATING CONTRACTOR. NO GUARANTEE OR WARRANTY, EITHER EXPRESSED OR IMPLIED, IS MADE AS TO THE ACCURACY COMPLETENESS OR THOROUGHNESS OF SUCH INFORMATION. IF ACCURATE LOCATIONS OF UNDERGROUND UTILITIES OR PIPE LINES ARE REQUIRED, THE UTILITY OR PIPELINE WILL HAVE TO BE VERIFIED BY FIELD POT-HOLING. ALTURA LAND CONSULTANTS, LLC AND THE SURVEYOR OF RECORD SHALL NOT BE HELD LIABLE FOR THE LOCATION OF OR THE FAILURE TO NOTE THE LOCATION OF NON-VISIBLE UTILITIES OR PIPELINES.



PROJECT INFORMATION:

BAPTIST & GLENEAGLE
COL02224

E. BAPTIST RD.
COLORADO SPRINGS, CO. 80921
COUNTY OF EL PASO

CURRENT ISSUE DATE:

7/16/21

ISSUED FOR:

DESIGN

REV.: DATE: ISSUED FOR: BY:

0	4/23/21	SUBMITTAL	JT
1	5/18/21	ADDED TITLE REPORT	JT
2	7/16/21	ADDED LEASE AREA	JT

PLANS PREPARED FOR:



CONSULTANT:

ALTURA
LAND CONSULTANTS

6950 S. Tucson Way, Unit C
Centennial, CO 80112
Phone: (720) 488-1303
Fax: (720) 488-1306

JOB NO. 21083

DRAWN BY: CHK.: APV.:

JT JAL JAL

LICENSURE:

SHEET TITLE:

TOPOGRAPHIC
SURVEY



SHEET NUMBER: REVISION:

LS2

SHEET 2 OF 2 SHEETS

2

21083

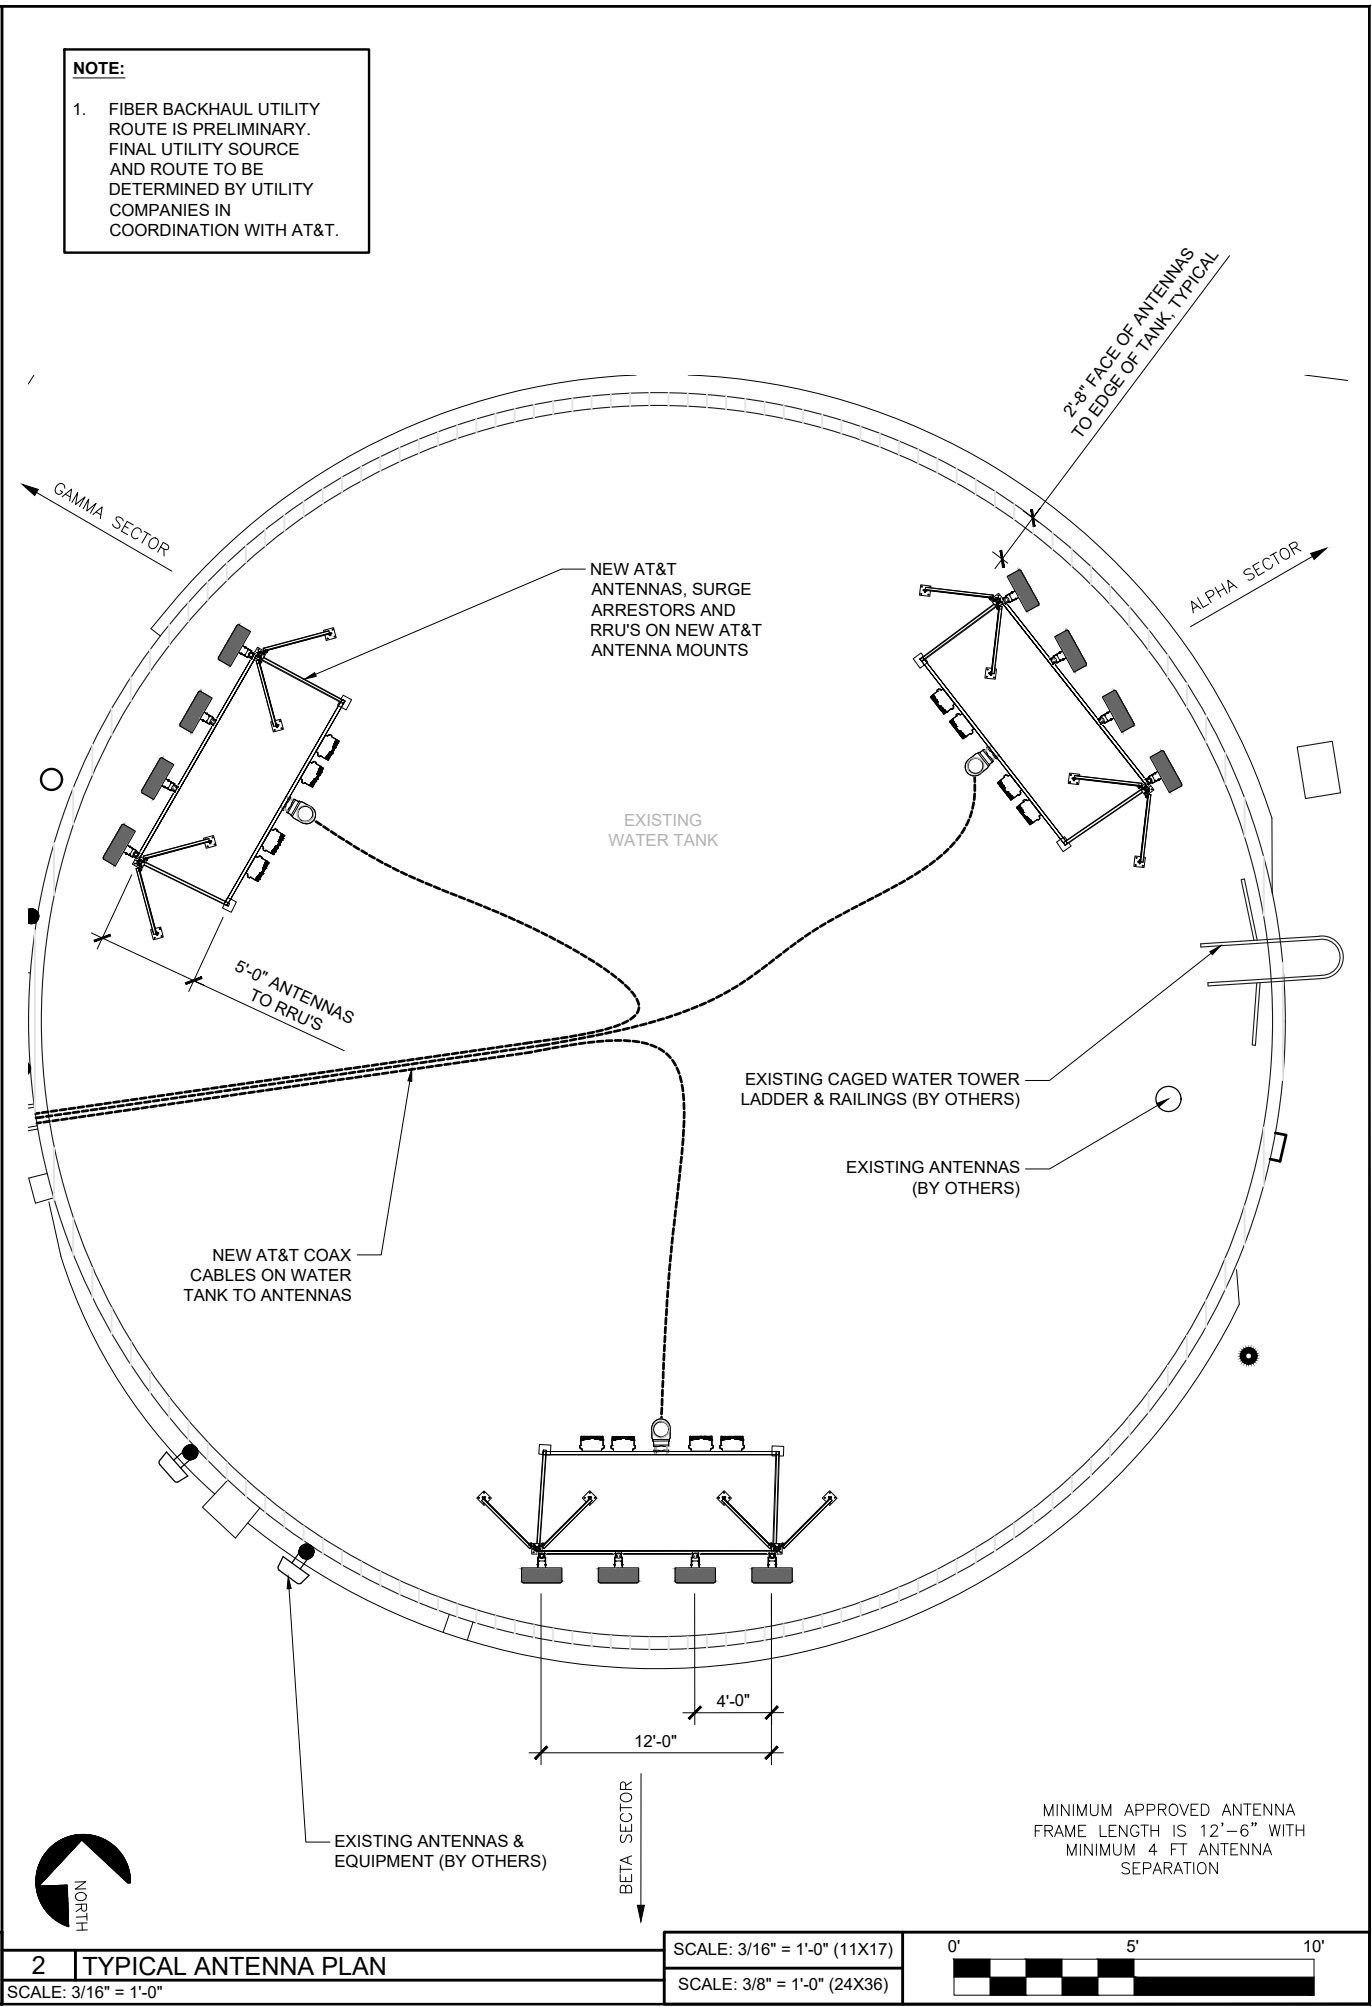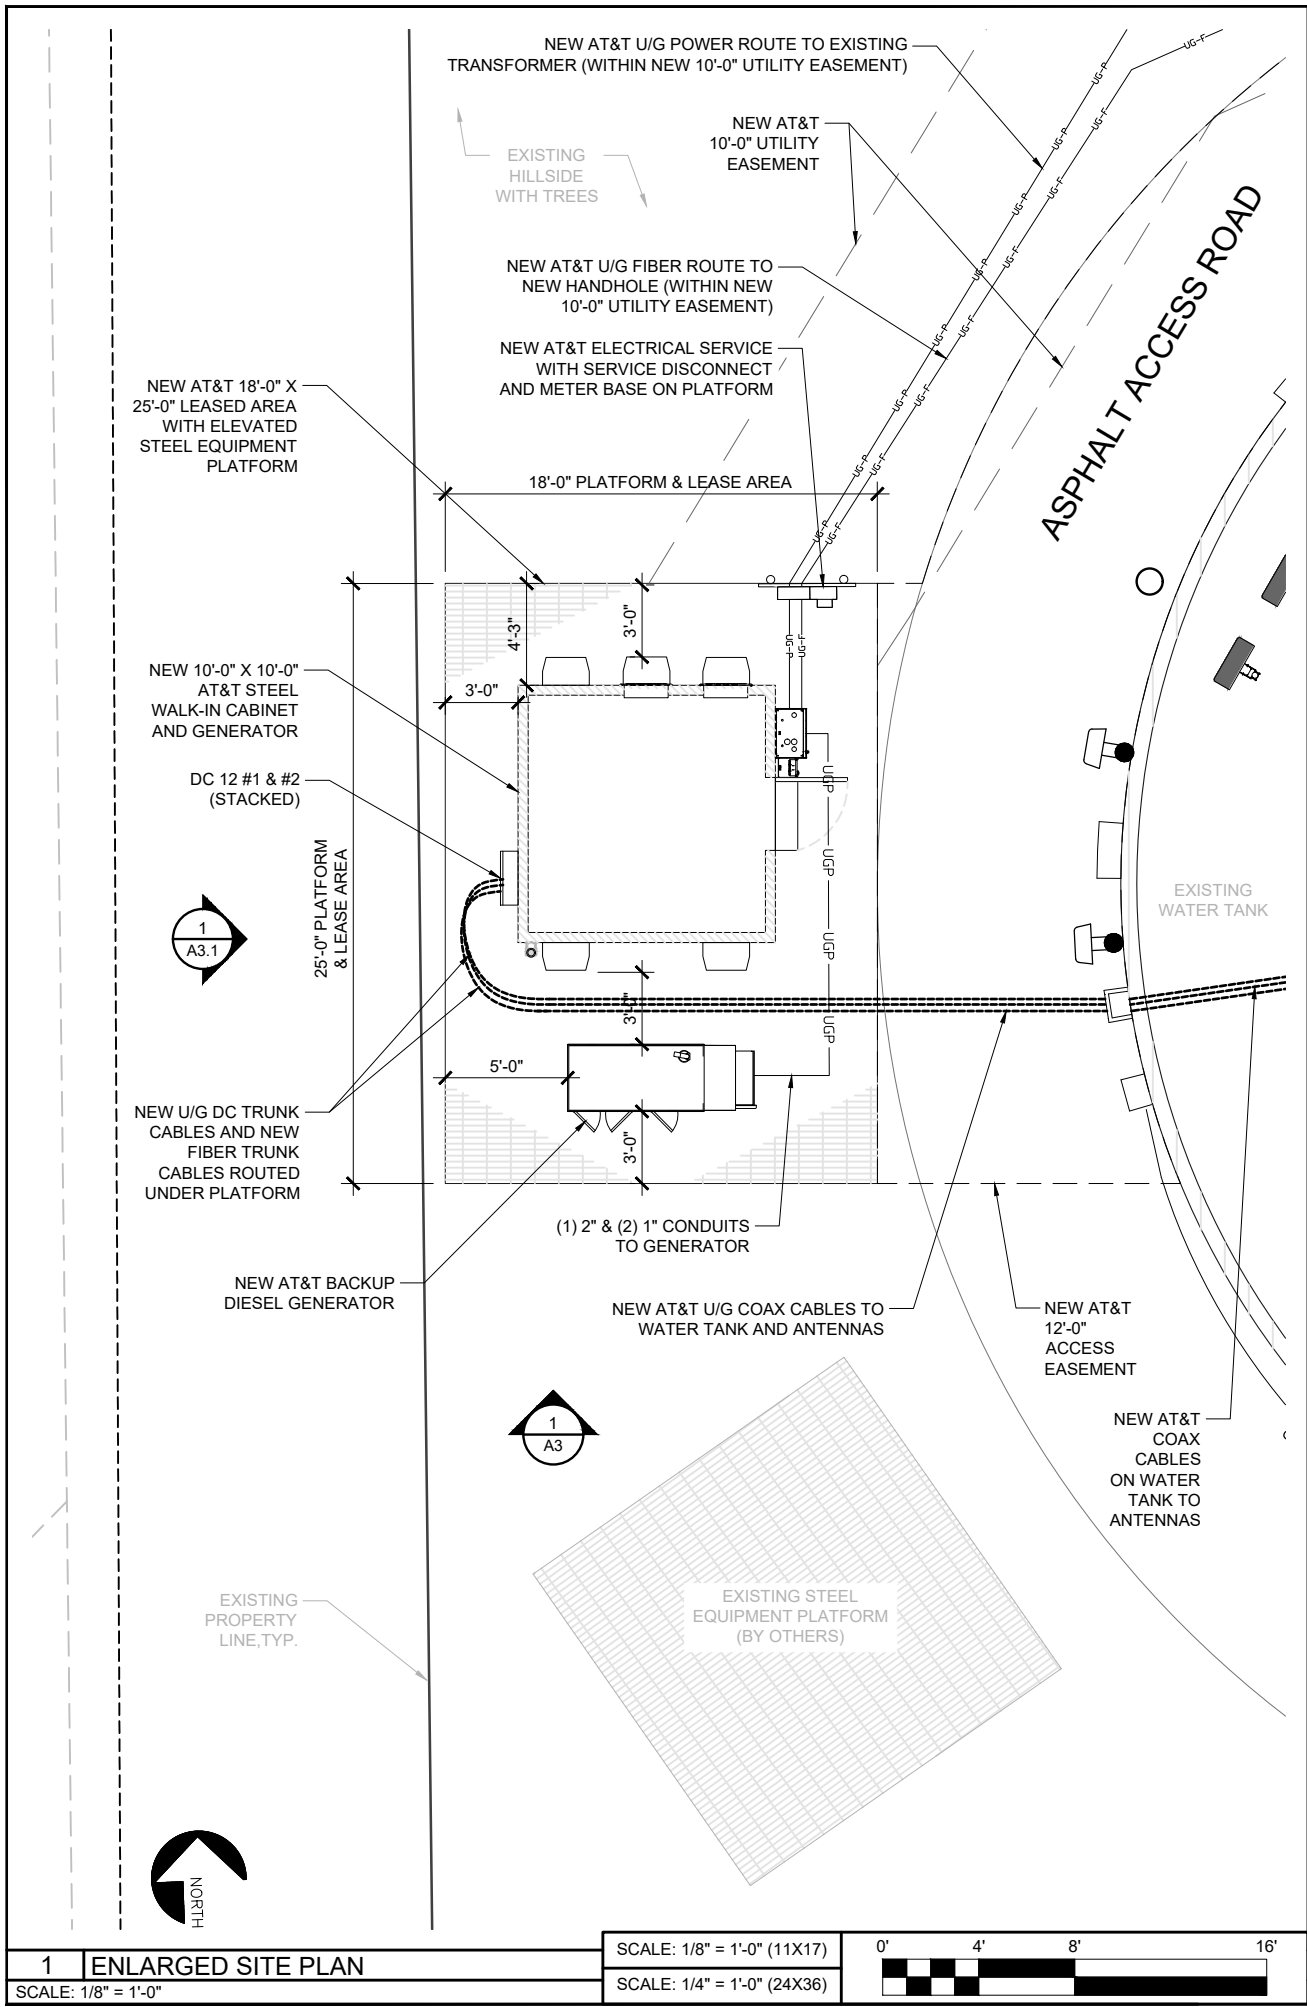

188 INVERNESS DRIVE WEST
2ND FLR.
ENGLEWOOD, CO. 80112

PLANS PREPARED BY:

104 N. BROADWAY, SUITE 600
DENVER, CO 80203
303-596-6804

Rev:	Date:	Description:	By:
1	05/13/21	90% ZD	MC
2	07/01/21	100% ZD	MC
3	07/19/21	FINAL STAMPED	MC

ZONING DRAWINGS NOT FOR CONSTRUCTION

DRAWN BY:	CHK BY:	APV BY:
MC	MC	KS

COL02224

BAPTIST & GLENEAGLE

EAST BAPTIST ROAD


COLORADO SPRINGS, CO 80921


SHEET TITLE:

ENLARGED SITE PLAN
& DIMENSIONED
FRAMING PLAN

SHEET NUMBER:

A2

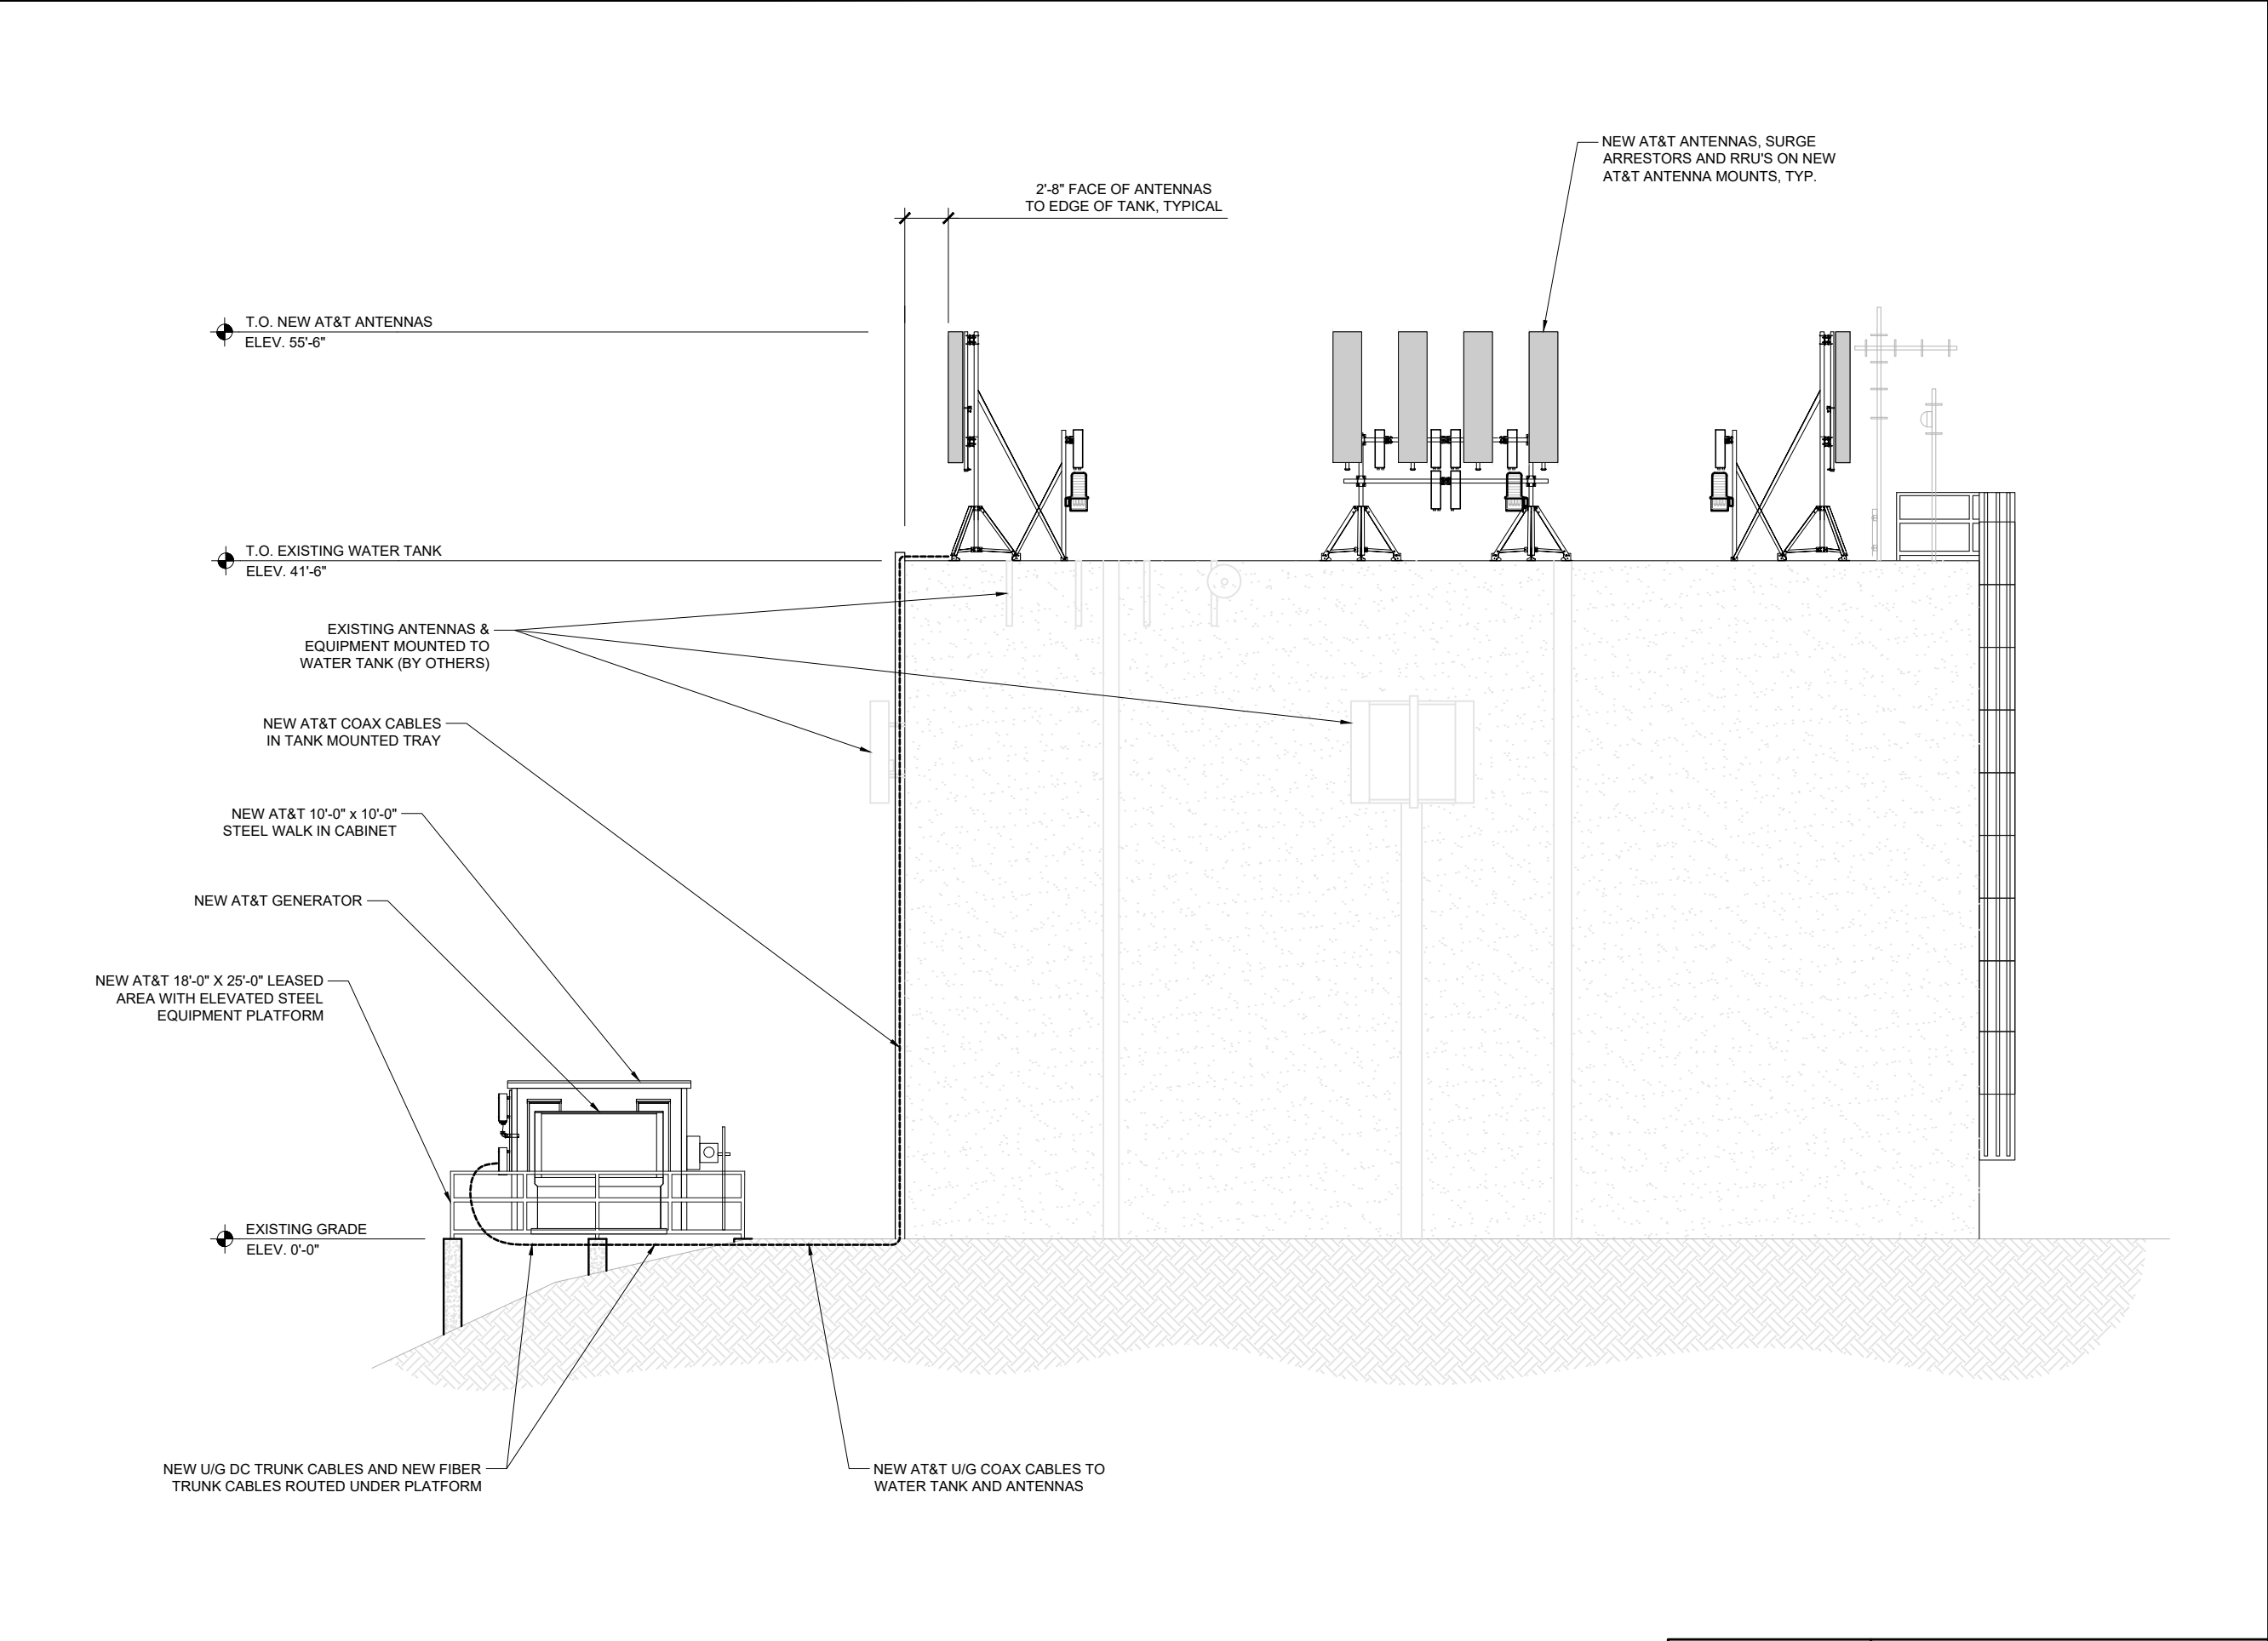



at&t

188 INVERNESS DRIVE WEST
2ND FLR.
ENGLEWOOD, CO. 80112




PLANS PREPARED BY:



TeleMtn
ENGINEERING

104 N. BROADWAY, SUITE 600
DENVER, CO 80203
303-596-6804

Rev:	Date:	Description:	By:
1	05/13/21	90% ZD	MC
2	07/01/21	100% ZD	MC
3	07/19/21	FINAL STAMPED	MC



ZONING DRAWINGS NOT FOR CONSTRUCTION

DRAWN BY:

CHK BY:

APV BY:

MC

MC

KS

COL02224

BAPTIST & GLENEAGLE

EAST BAPTIST ROAD


COLORADO SPRINGS, CO 80921


SHEET TITLE:

EXISTING & NEW
NORTH
ELEVATIONS

SHEET NUMBER:

A3

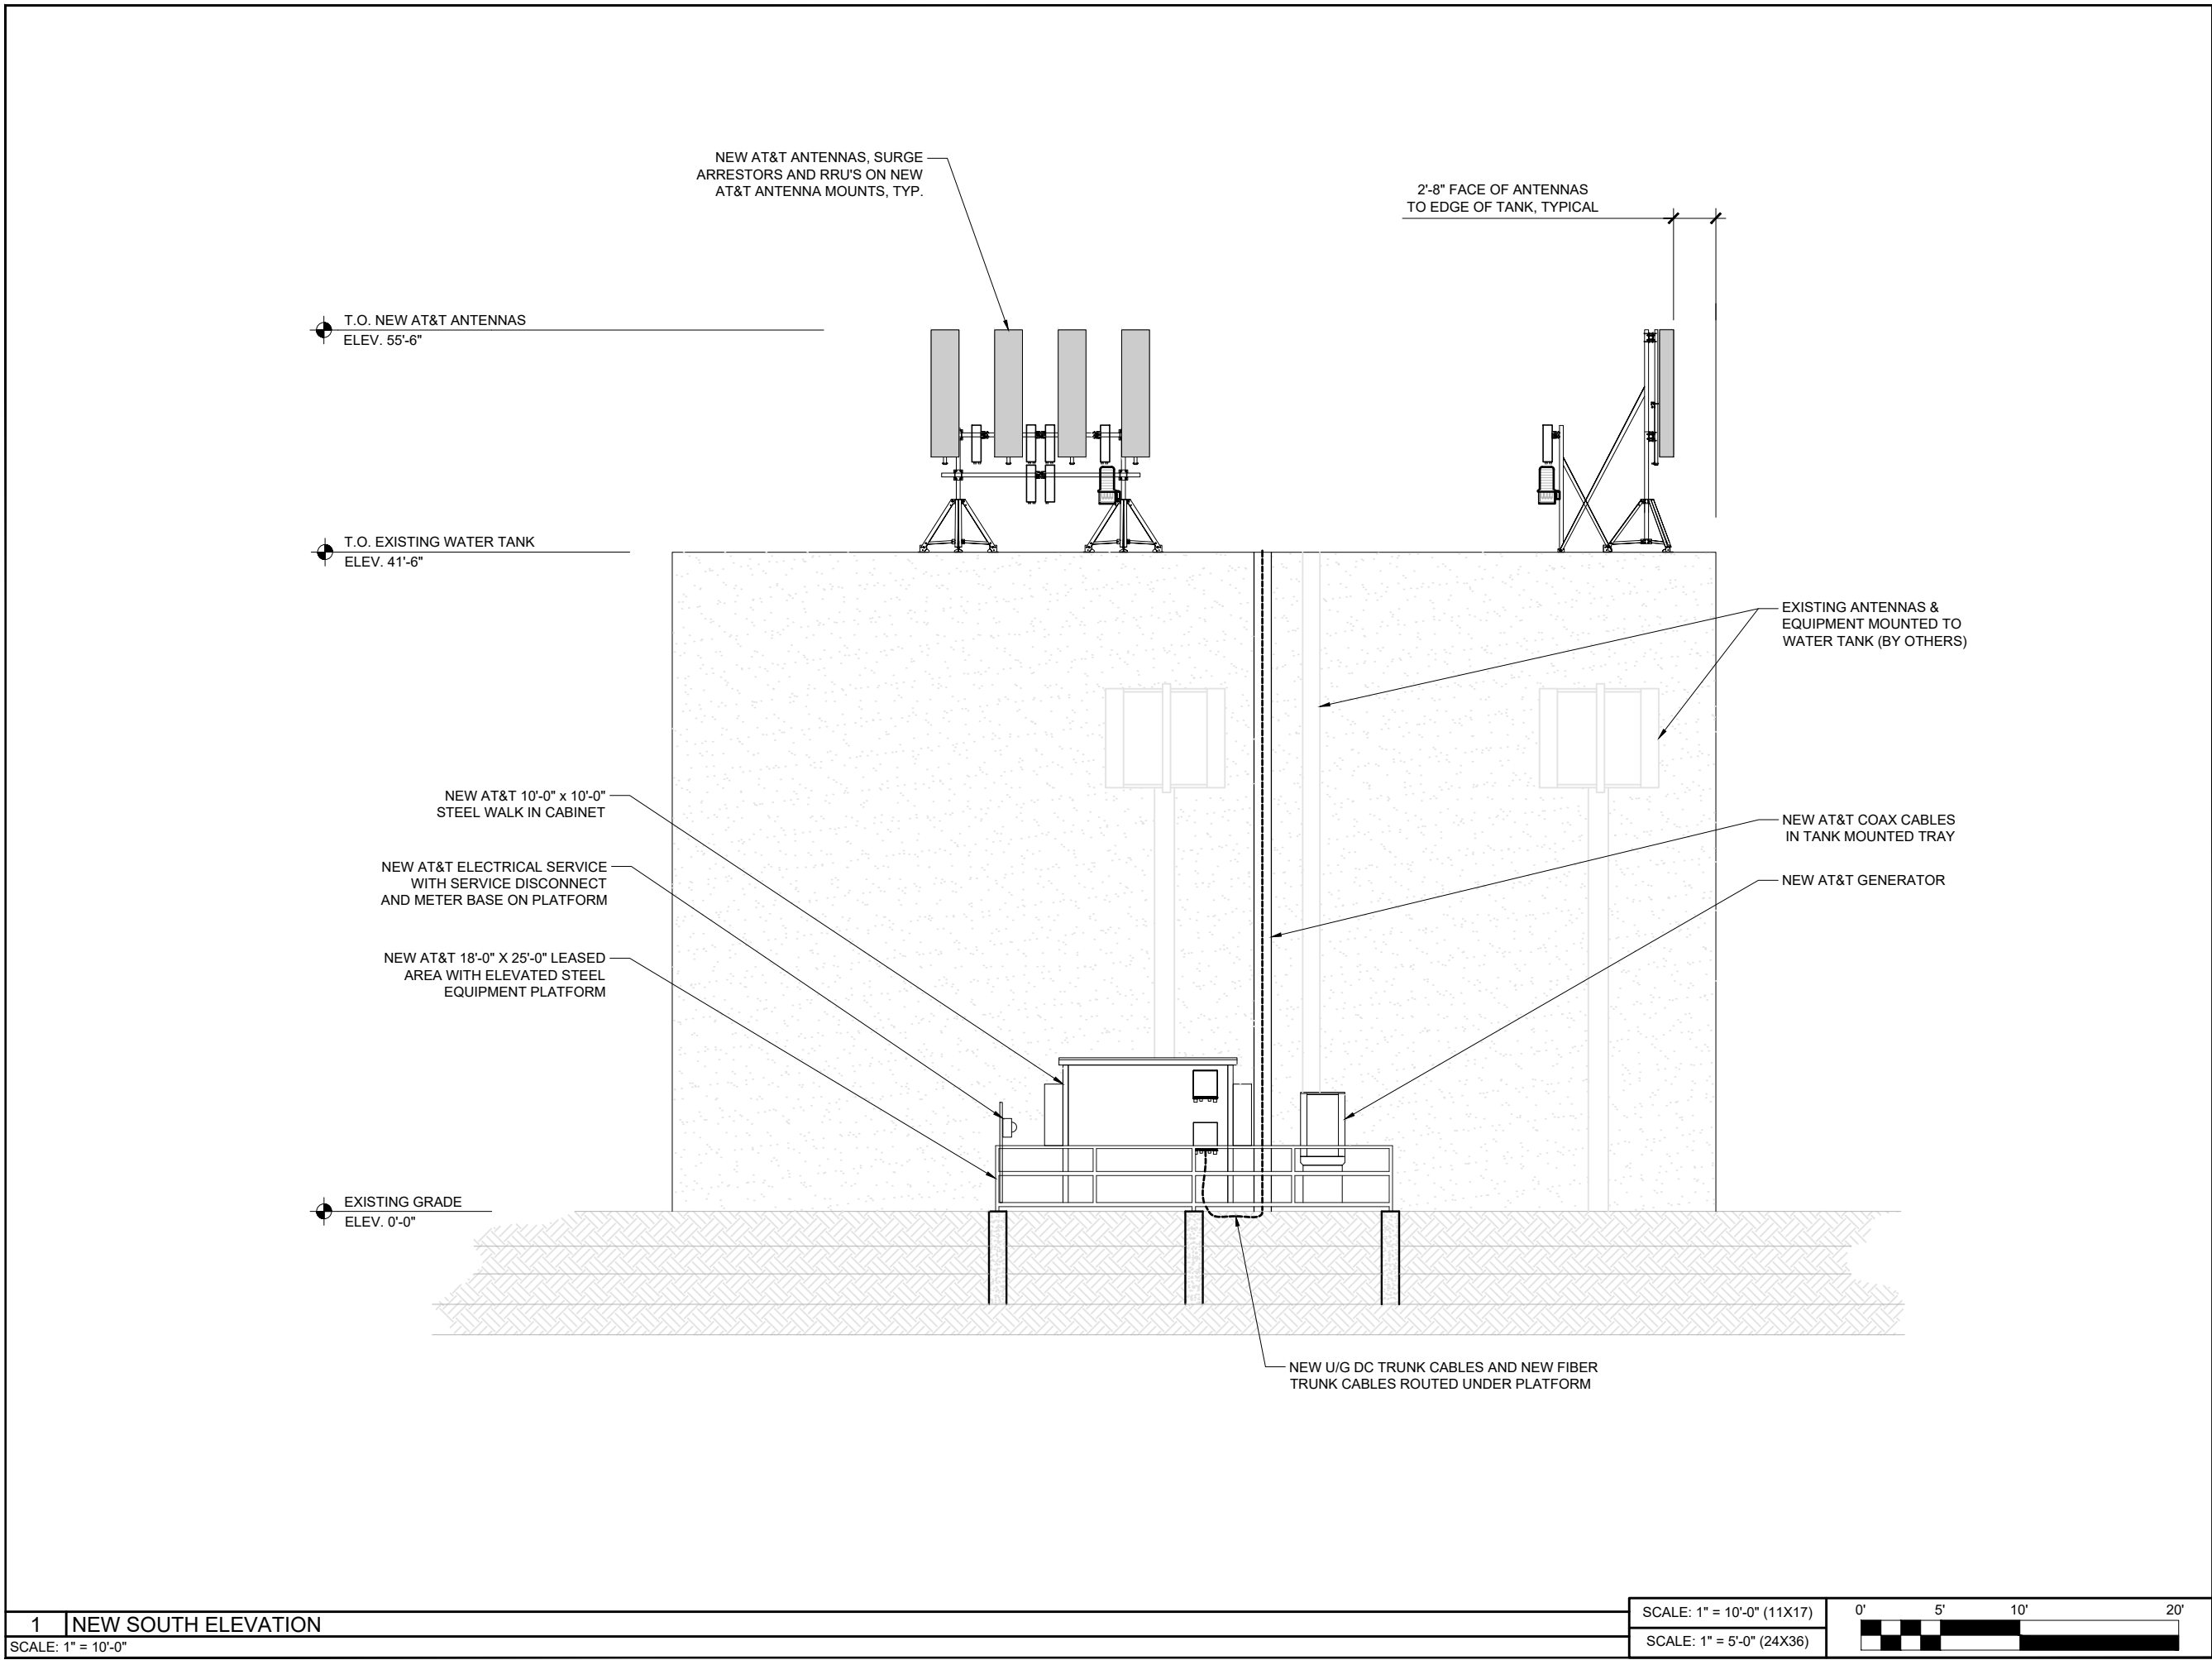



188 INVERNESS DRIVE WEST
2ND FLR.
ENGLEWOOD, CO. 80112




PLANS PREPARED BY:



104 N. BROADWAY, SUITE 600
DENVER, CO 80203
303-596-6804

Rev:	Date:	Description:	By:
1	05/13/21	90% ZD	MC
2	07/01/21	100% ZD	MC
3	07/19/21	FINAL STAMPED	MC

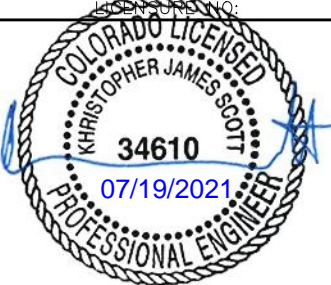

ZONING DRAWINGS NOT FOR CONSTRUCTION

DRAWN BY:	CHK BY:	APV BY:
MC	MC	KS

COL02224

BAPTIST & GLENEAGLE
EAST BAPTIST ROAD
COLORADO SPRINGS, CO 80921

SHEET TITLE:

EXISTING & NEW
NORTH
ELEVATIONS

SHEET NUMBER:

A3.1