

April 26, 2021

Re: Notice to Adjacent Property Owners

To Whom It May Concern,

This letter is being sent to you because the property owner is proposing a 4-Lot subdivision of a property in El Paso County at the referenced location (see Letter of Intent). This information is being provided to you prior to a submittal with the County. Please direct any questions on this proposal to the referenced contact in the Letter of Intent. Prior to any public hearing on this proposal a notification of the time and place of the public hearing will be sent to the adjacent property owners by the El Paso County Planning Department. At the time you will be given the El Paso County contact information, the file number and an opportunity to respond either for, against or expressing no opinion in writing or in person at the public hearing for this proposal.

Please see attached Letter of Intent & Vicinity Map.

Respectfully,

Conner Burba (on behalf of Brian Warner)
Forsgren Associates
56 Inverness Dr East, Ste 112
Englewood, CO 80112

Forsgren Associates, LLC
56 Inverness Drive East, Ste 112
Englewood, CO 80112
720-214-5884

Warner 4-Lot Subdivision – Minor Subdivision
Letter of Intent

Site Location: 17350 W Goshawk RD
Colorado Springs, CO 80908

Site Data The 40-acre site, zoned RR-5, is located just northwest the intersection of Roller Coaster Rd and W Goshawk Rd in Colorado Springs.

Request/Justification To gain approval for platting the current lot at 17350 W Goshawk RD to include 4-lots. The center lot will be 20-acres, easterly lot shall be 10-acres, and each of the two westerly lots shall be 5-acres each, with one being a flag lot. No site work is proposed at this time. Each individual owner and builder shall conduct their own due-diligence when developing each individual lot.

This application meets all requirements of a Minor Subdivision, as described in Section 7.2.1 of the El Paso County Land Development Code. The proposed use is for only 4-lots, which meets the standard of “4 or fewer lots”. In addition, the four lots are simply for residential use, on large acreage lots. This Minor Subdivision will not “discernibly impact surrounding properties, environmental resources or public facilities”.

The subdivision as shown on the Final Plat is in substantial conformance with the submitted Preliminary Plan. Direct coordination between the Engineer and Surveyor completing the Final Plat was conducted throughout the design process and consistency between all applicable, submitted documents was provided.

The subdivision is consistent with its current RR-5 zoning designation and is consistent with the subdivision design standards, engineering and surveying requirements of the county all mapping, data, surveys, analyses, plans, reports and studies.

Sufficient water supply has been secured for the subdivision, and is summarized in the Colorado Ground Water Determination of Water Rights, as provided to the County. The supply has been deemed sufficient in terms of quality, quantity and dependability. Individual wells shall provide each property with its water supply.

A Geology and Soils Report, as well as an Onsite Wastewater Treatment System Report, have been prepared and submitted to the County. The Owner shall comply with the recommendations of the report. A public sewage disposal

system shall not be provided. A private Onsite Wastewater Treatment System shall be installed, per the reports submitted to the County.

All areas of the proposed subdivision which involve soil or topographical conditions presenting hazards or requiring special precautions have been identified on the Preliminary Plan and Final Plat. These have been shown as "No-Build Areas". The Owner shall not disturb these areas.

A Drainage Letter has been prepared and submitted to the County. It was determined that no drainage improvements shall be required for the two-lot subdivision, and all applicable fees shall be paid as provided in said Drainage Letter.

The property is within the Falcon Fire Protection District. The District has agreed to continue to serve this area and any building permits submitted within the subdivision shall meet applicable District standards and requirements.

The property is located within Colorado Springs, CO and is within the jurisdiction of the Colorado Springs Police Department, Falcon Command Division. It shall be served by this department.

Mountain View Electric Association, Inc. has provided an electric service commitment letter and has agreed to continue to serve the area.

Black Hills Energy has provided a natural gas commitment letter and has agreed to provide Natural Gas Distribution Service to the development.

Off-site impacts were evaluated and it was determined that no off-site improvements shall be required. Impacts of the two-lot subdivision shall be negligible. This Minor Subdivision shall not "discernibly impact surrounding properties, environmental resources or public facilities".

No public facilities or infrastructure shall be provided, as this is a Minor Subdivision expanding from one lot to two lots. Impacts of this subdivision shall be negligible.

It was determined that there are no existing mineral estate owners on the property. The extraction of any known commercial mining deposit shall not be impeded by this subdivision.

Existing/Proposed
Facilities, Structures
and Roads

The site has a single-family home with an access road located at the southerly edge of the property and is covered in native grasses, trees and shrubs. An existing roadway runs east-west south of the southern property boundary and shall remain undisturbed. No additional features are proposed as part of the work.

Landscaping/Screening Currently, the site is covered in native grasses, trees and shrubs with abundant screening for each of the large size lots. Each individual owner shall provide landscaping/screening for their lots, if it is deemed necessary by El Paso County.

Grading/Erosion Control Each property owner will be responsible for property specific grading and erosion control. Erosion control measures selected for utilization on the site shall be installed per City of Colorado Springs standards as follows:

- Clearing and grubbing – Silt fence/sediment control log will be used.
- Initiation of perimeter controls – Silt fence/sediment control log will be used.
- Remaining clearing and grubbing – Silt fence/sediment control log and vehicle tracking pad will be used.
- Road Grading – Sediment control logs will be used on the downgradient side of all roadways and parking lots being graded.
- Final grading – All areas will receive final landscaping.
- Stabilization – All areas will receive final landscaping.

Traffic Control This project is an internal, private project with no disturbance to existing roadways. Only a maximum of 3 new homes shall be built in the future as a result of this major subdivision. This will not result in any substantial increase in traffic. As a result, no additional traffic control shall be provided


Waiver Requests N/A

For any questions regarding this letter of intent, please contact the Applicant/Engineer as listed below.

Owner: Warner 5-Lot Subdivision
Brian J Warner
17350 W Goshawk RD
Colorado Springs, CO 80908
719-244-8672

Applicant/Engineer: Forsgren Associates, Inc
Conner Burba
56 Inverness Drive East, Ste 112
Englewood, CO 80112
720-214-5884

C:\Users\cbarba\Desktop\Warner 4-Lot Subdivision\CAD\Exhibit\VicinityMap - 4 Parcels.dwg - ----- 11/6/2020 10:27 AM

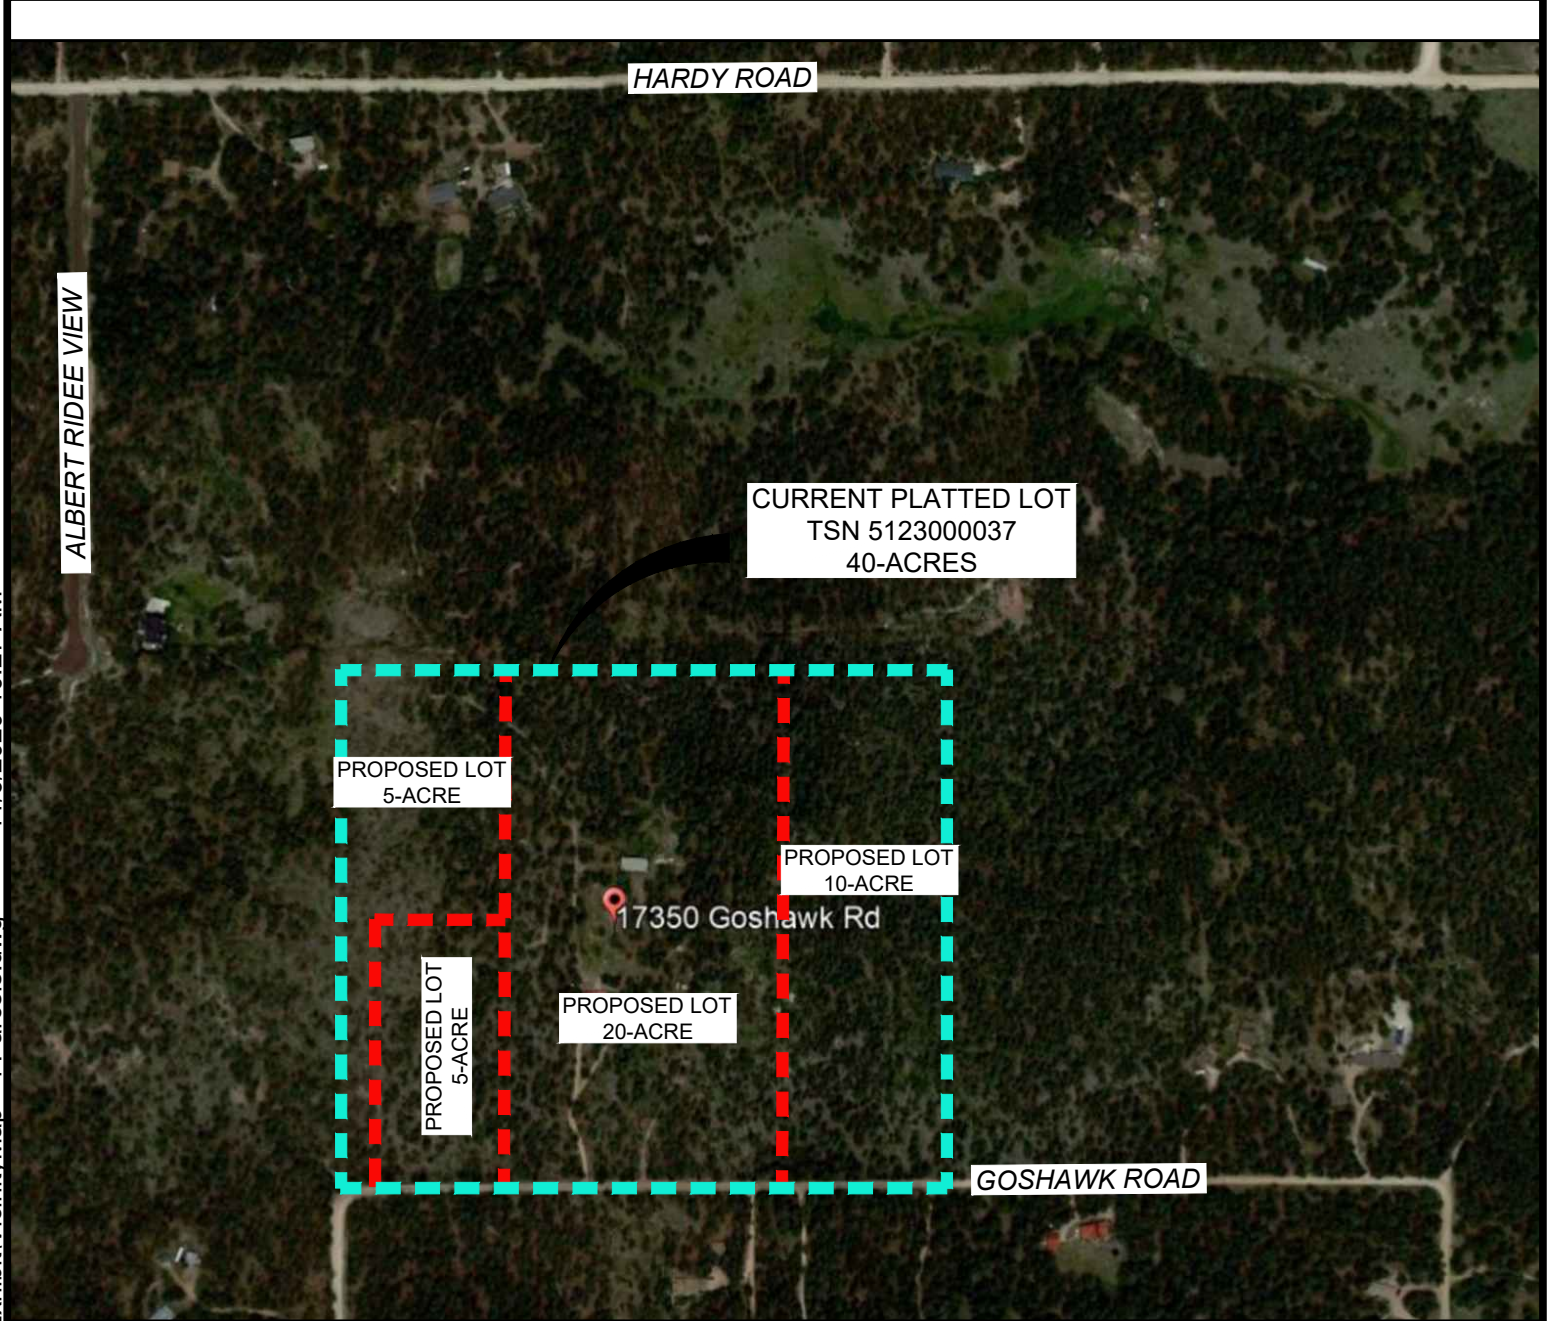

VICINITY MAP

SCALE: 1" = 250'



DATE:
08/05/19

WARNER 4-LOT MINOR SUBDIVISION

PROJECT NO:
04-19-XXXX



PROPOSED SUBDIVISION
MAP - 4 LOTS

PRELIMINARY
DRAWING
NOT FOR
CONSTRUCTION

U.S. Postal Service™
CERTIFIED MAIL® RECEIPT
Domestic Mail Only

For delivery information, visit our website at www.usps.com®.

Colorado Springs CO 80908
OFFICIAL USE

Certified Mail Fee \$3.60

- Extra Services & Fees (check box, add fee as appropriate) \$0.00
- Return Receipt (hardcopy) \$0.00
- Return Receipt (electronic) \$0.00
- Certified Mail Restricted Delivery \$0.00
- Adult Signature Required \$0.00
- Adult Signature Restricted Delivery \$0.00

Postage \$0.55

Total Postage and Fees \$4.15

Sent To

Kathryn & Stephen Hardy

Street and Apt. No., or PO Box No.

12321 Goshawk Rd W

City, State, ZIP+4®

Colorado Springs CO 80908

U.S. Postal Service™
CERTIFIED MAIL® RECEIPT
Domestic Mail Only

For delivery information, visit our website at www.usps.com®.

Colorado Springs CO 80908
OFFICIAL USE

Certified Mail Fee \$3.60

- Extra Services & Fees (check box, add fee as appropriate) \$0.00
- Return Receipt (hardcopy) \$0.00
- Return Receipt (electronic) \$0.00
- Certified Mail Restricted Delivery \$0.00
- Adult Signature Required \$0.00
- Adult Signature Restricted Delivery \$0.00

Postage \$0.55

Total Postage and Fees \$4.15

Sent To

David & Mary Hart

Street and Apt. No., or PO Box No.

10445 Hardy Rd

City, State, ZIP+4®

Colorado Springs CO 80908-1544

PS Form 3800, April 2015 PSN 7530-02-000-9047

See Reverse for Instructions

U.S. Postal Service™
CERTIFIED MAIL® RECEIPT
Domestic Mail Only

For delivery information, visit our website at www.usps.com®.

Colorado Springs CO 80908
OFFICIAL USE

Certified Mail Fee \$3.60

- Extra Services & Fees (check box, add fee as appropriate) \$0.00
- Return Receipt (hardcopy) \$0.00
- Return Receipt (electronic) \$0.00
- Certified Mail Restricted Delivery \$0.00
- Adult Signature Required \$0.00
- Adult Signature Restricted Delivery \$0.00

Postage \$0.55

Total Postage and Fees \$4.15

Sent To

Kathryn & William Welfton

Street and Apt. No., or PO Box No.

45-225 KA Hargrave Cir.

City, State, ZIP+4®

Colorado Springs CO 80908

PS Form 3800, April 2015 PSN 7530-02-000-9047

See Reverse for Instructions

U.S. Postal Service™
CERTIFIED MAIL® RECEIPT
Domestic Mail Only

For delivery information, visit our website at www.usps.com®.

Colorado Springs CO 80908
OFFICIAL USE

Certified Mail Fee \$3.60

- Extra Services & Fees (check box, add fee as appropriate) \$0.00
- Return Receipt (hardcopy) \$0.00
- Return Receipt (electronic) \$0.00
- Certified Mail Restricted Delivery \$0.00
- Adult Signature Required \$0.00
- Adult Signature Restricted Delivery \$0.00

Postage \$0.55

Total Postage and Fees \$4.15

Sent To

Eric & Shannon Kussel

Street and Apt. No., or PO Box No.

17950 Goshawk Rd

City, State, ZIP+4®

Colorado Springs CO 80908-1626

PS Form 3800, April 2015 PSN 7530-02-000-9047

See Reverse for Instructions

U.S. Postal Service™
CERTIFIED MAIL® RECEIPT
Domestic Mail Only

For delivery information, visit our website at www.usps.com®.

Colorado Springs CO 80908
OFFICIAL USE

Certified Mail Fee \$3.60

- Extra Services & Fees (check box, add fee as appropriate) \$0.00
- Return Receipt (hardcopy) \$0.00
- Return Receipt (electronic) \$0.00
- Certified Mail Restricted Delivery \$0.00
- Adult Signature Required \$0.00
- Adult Signature Restricted Delivery \$0.00

Postage \$0.55

Total Postage and Fees \$4.15

Sent To

Roxene & Thomas Binkley

Street and Apt. No., or PO Box No.

10155 Hardy Rd

City, State, ZIP+4®

Colorado Springs CO 80908-1544

PS Form 3800, April 2015 PSN 7530-02-000-9047

See Reverse for Instructions

U.S. Postal Service™
CERTIFIED MAIL® RECEIPT
Domestic Mail Only

For delivery information, visit our website at www.usps.com®.

Colorado Springs CO 80908
OFFICIAL USE

Certified Mail Fee \$3.60

- Extra Services & Fees (check box, add fee as appropriate) \$0.00
- Return Receipt (hardcopy) \$0.00
- Return Receipt (electronic) \$0.00
- Certified Mail Restricted Delivery \$0.00
- Adult Signature Required \$0.00
- Adult Signature Restricted Delivery \$0.00

Postage \$0.55

Total Postage and Fees \$4.15

Sent To

Brady Gilcrease

Street and Apt. No., or PO Box No.

17320 Goshawk Rd

City, State, ZIP+4®

Colorado Springs CO 80908-1659

PS Form 3800, April 2015 PSN 7530-02-000-9047

See Reverse for Instructions

**U.S. Postal Service™
CERTIFIED MAIL® RECEIPT**
Domestic Mail Only

For delivery information, visit our website at www.usps.com®.

ET 98104-01-01-01
OFFICIAL USE

COLUMBINE HILLS BRANCH
02724

Certified Mail Fee \$3.60

- Extra Services & Fees (check box, add fee as appropriate) \$0.00
- Return Receipt (hardcopy) \$0.00
- Return Receipt (electronic) \$0.00
- Certified Mail Restricted Delivery \$0.00
- Adult Signature Required \$0.00
- Adult Signature Restricted Delivery \$0.00

Postage \$0.55

Total Postage and Fees \$4.15

Sent To

Hanks Leslie H Family Trust

Street and Apt. No., or PO Box No.


61 Mountain Valley Rd

City, State, ZIP+4®

Angelou, AR 72016-7026

PS Form 3800, April 2015 PSN 7530-02-000-9047

See Reverse for Instructions

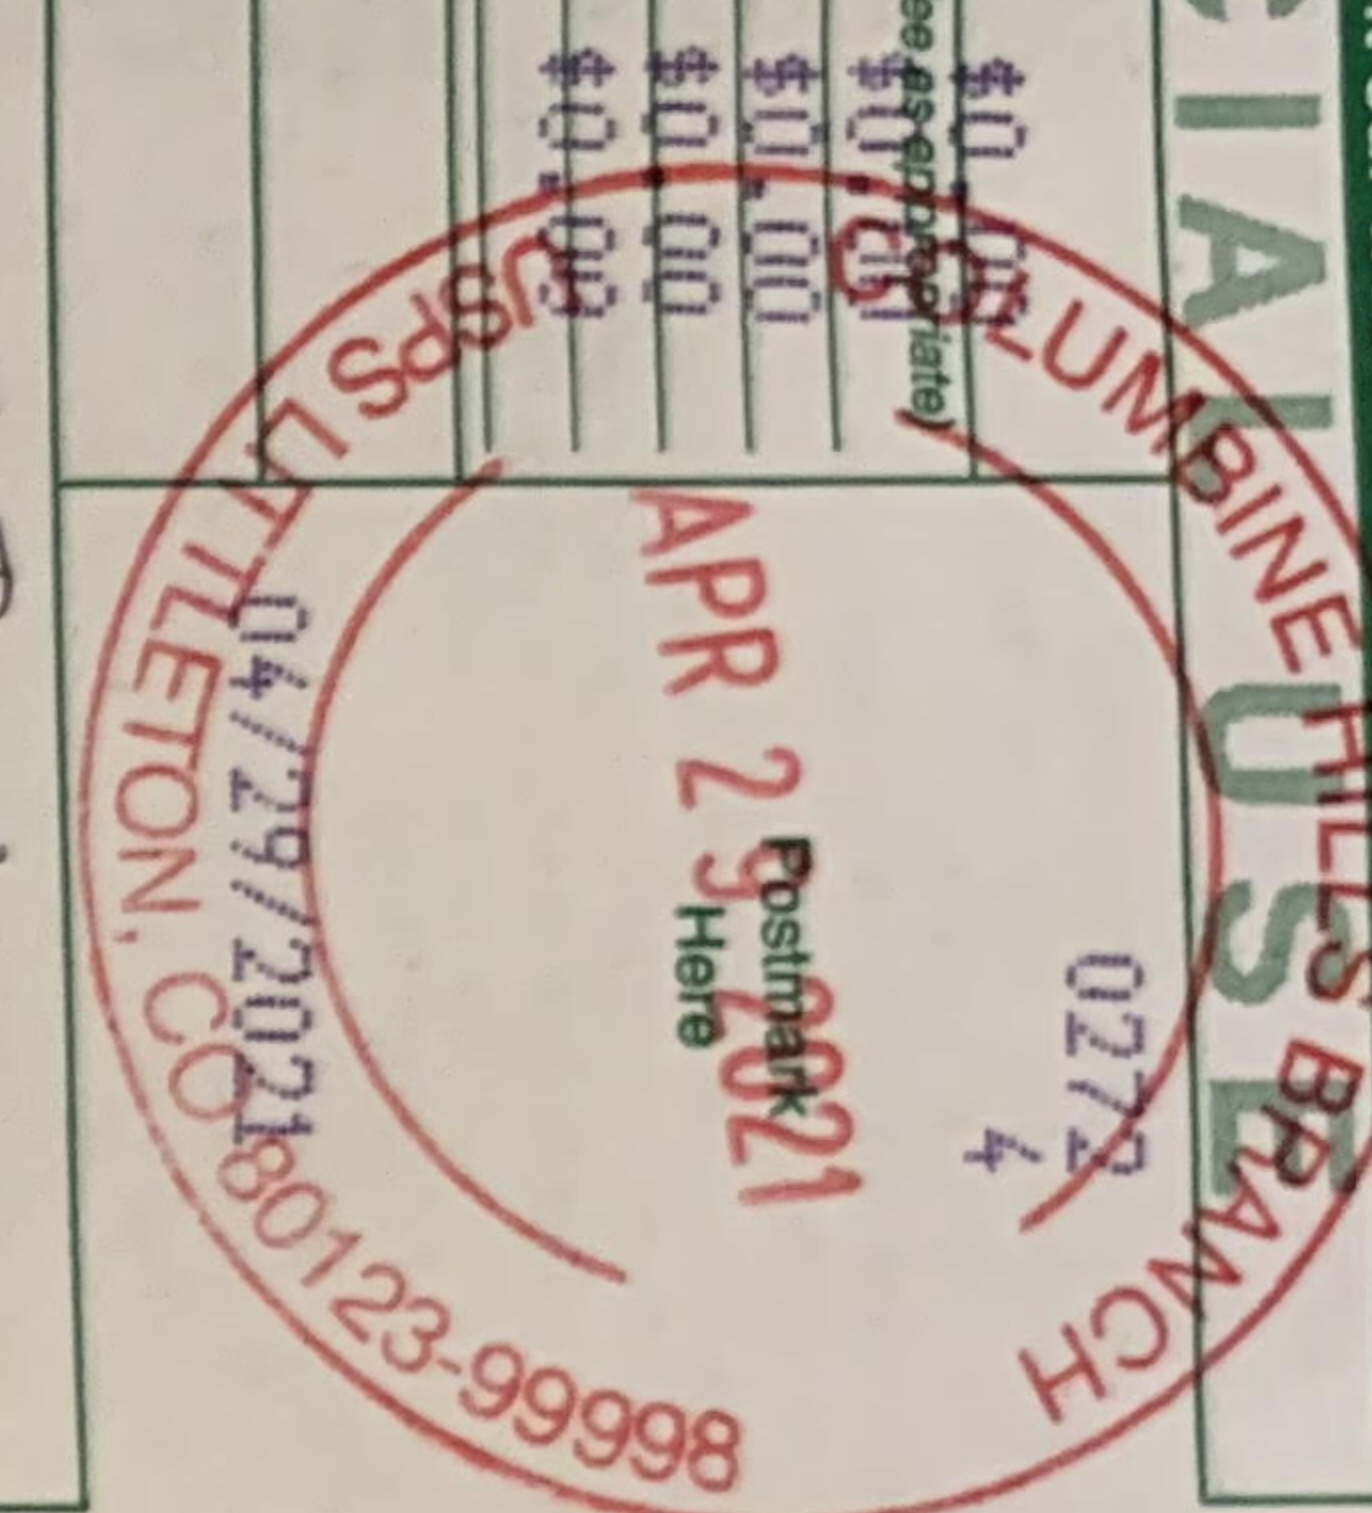

**U.S. Postal Service™
CERTIFIED MAIL® RECEIPT**
Domestic Mail Only

For delivery information, visit our website at www.usps.com®.

OFFICIAL USE

Certified Mail Fee \$3.60

- Extra Services & Fees (check box, add fee as appropriate) \$0.00
- Return Receipt (hardcopy) \$0.00
- Return Receipt (electronic) \$0.00
- Certified Mail Restricted Delivery \$0.00
- Adult Signature Required \$0.00
- Adult Signature Restricted Delivery \$0.00

Postage \$0.55

Total Postage and Fees \$4.15

Sent To

Josephine Mathew

Street and Apt. No., or PO Box No.


3780 Warner Horse Dr

City, State, ZIP+4®

Marlatta GA 30062-5148

PS Form 3800, April 2015 PSN 7530-02-000-9047

See Reverse for Instructions

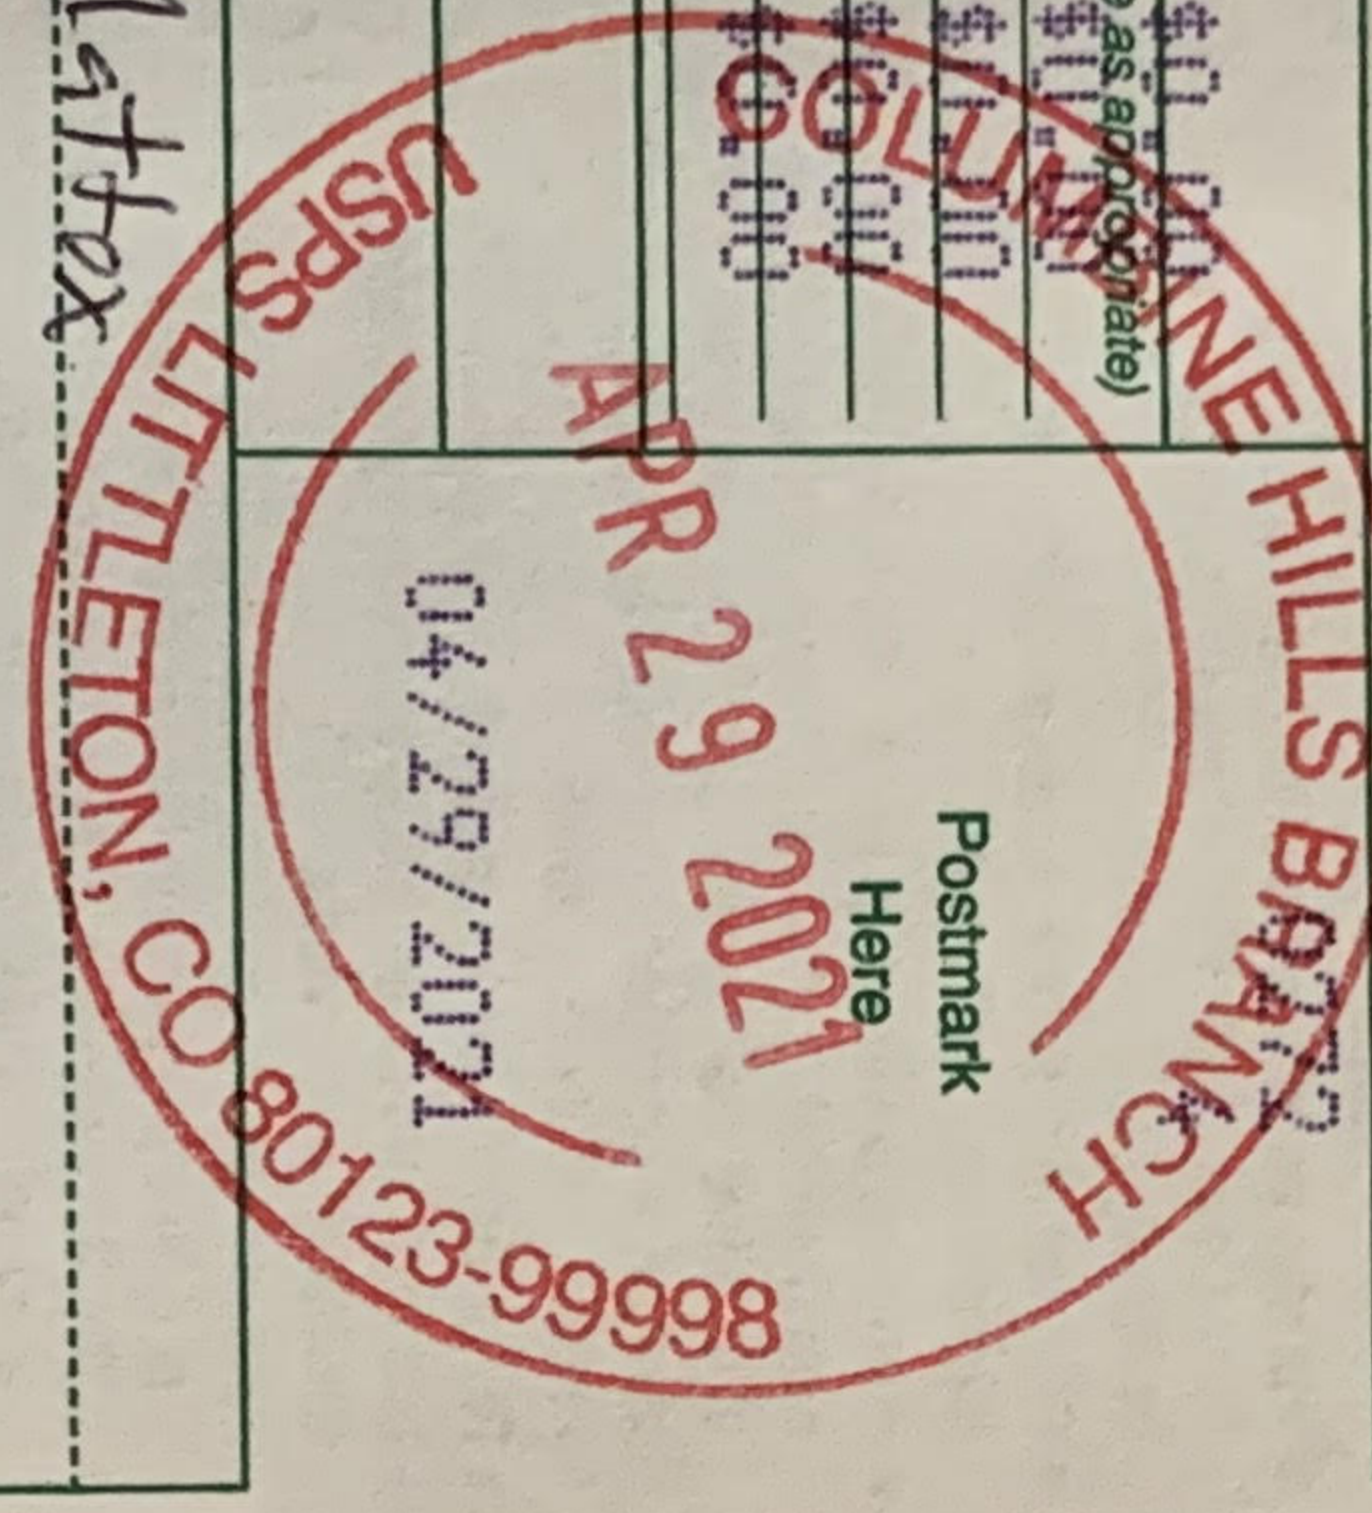

**U.S. Postal Service™
CERTIFIED MAIL® RECEIPT**
Domestic Mail Only

For delivery information, visit our website at www.usps.com®.

OFFICIAL USE

Certified Mail Fee \$3.60

- Extra Services & Fees (check box, add fee as appropriate) \$0.00
- Return Receipt (hardcopy) \$0.00
- Return Receipt (electronic) \$0.00
- Certified Mail Restricted Delivery \$0.00
- Adult Signature Required \$0.00
- Adult Signature Restricted Delivery \$0.00

Postage \$0.55

Total Postage and Fees \$4.15

Sent To

Teanne & Larry Osway

Street and Apt. No., or PO Box No.


17150 Goshawk Rd WJ

City, State, ZIP+4®

Colorado Springs, CO 80908-1660

PS Form 3800, April 2015 PSN 7530-02-000-9047

See Reverse for Instructions

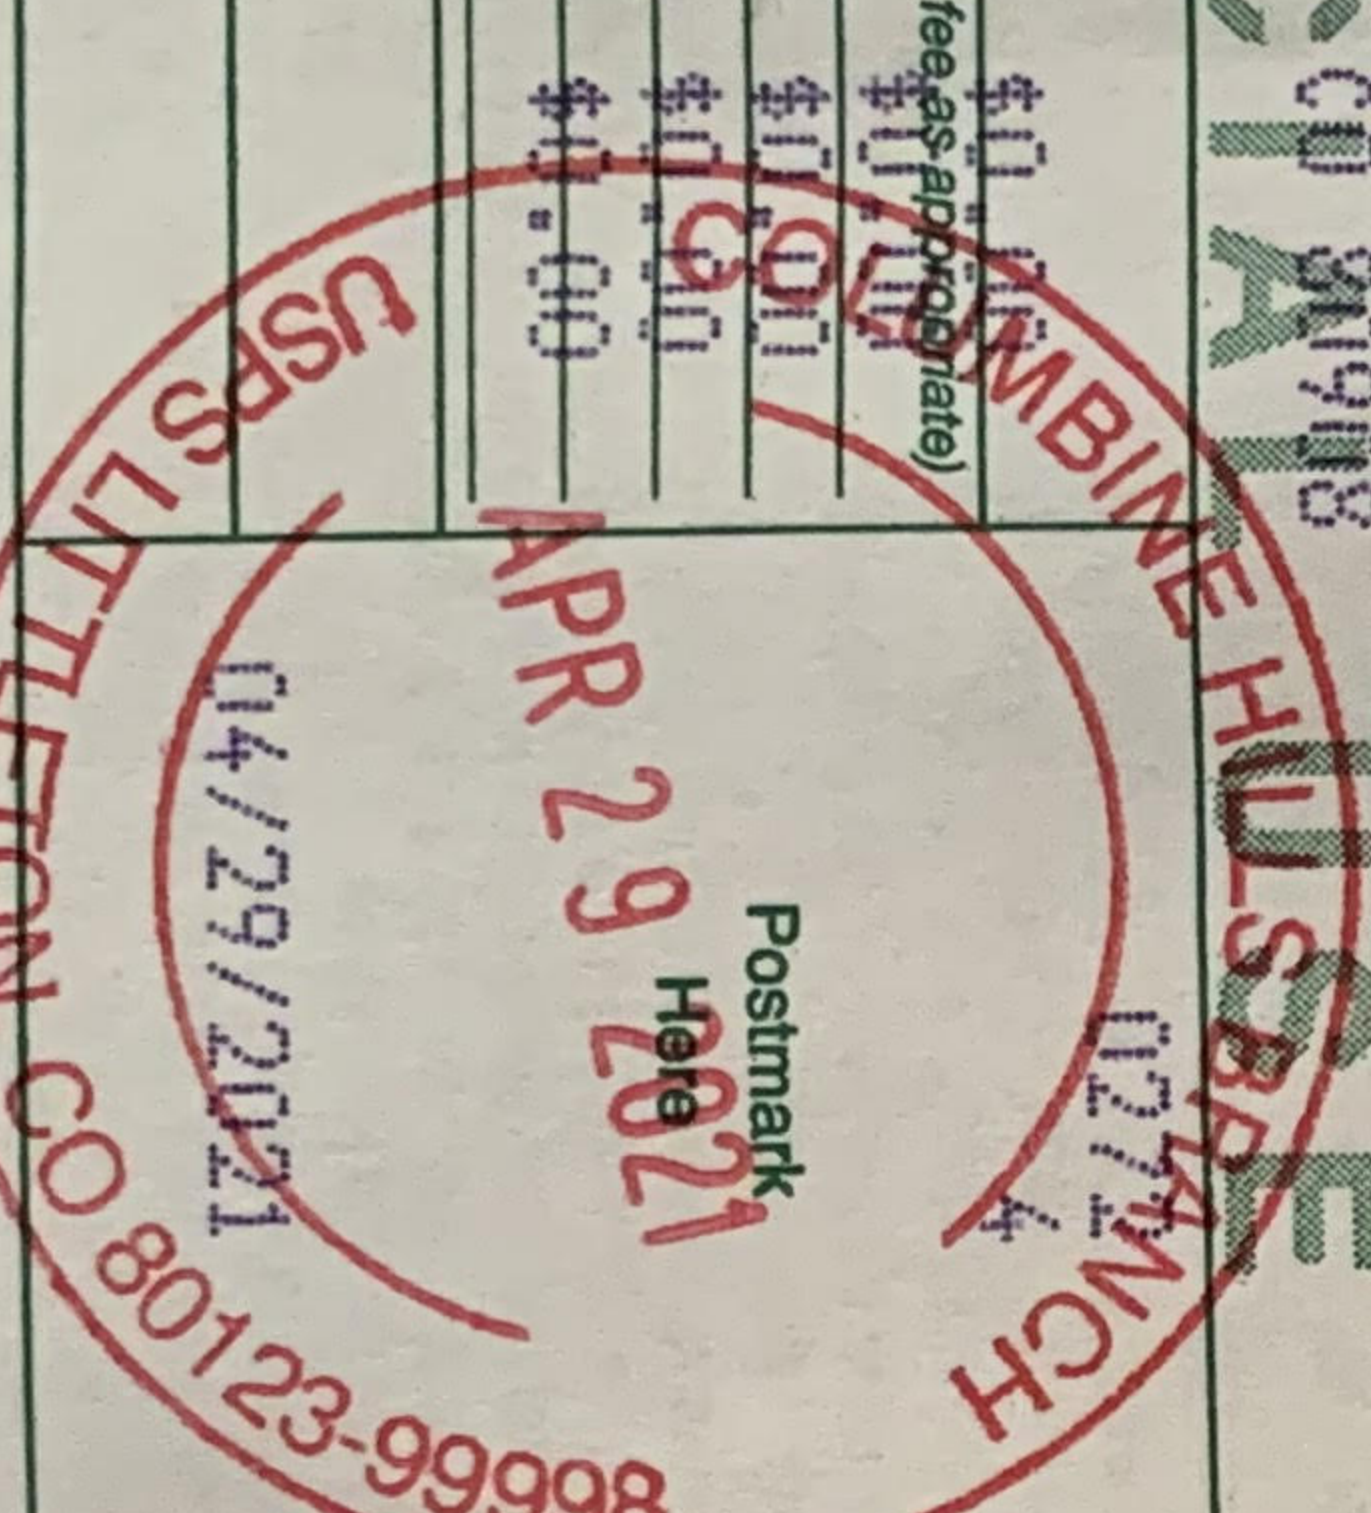

**U.S. Postal Service™
CERTIFIED MAIL® RECEIPT**
Domestic Mail Only

For delivery information, visit our website at www.usps.com®.

OFFICIAL USE

COLUMBINE HILLS BRANCH
02724

Certified Mail Fee \$3.60

- Extra Services & Fees (check box, add fee as appropriate) \$0.00
- Return Receipt (hardcopy) \$0.00
- Return Receipt (electronic) \$0.00
- Certified Mail Restricted Delivery \$0.00
- Adult Signature Required \$0.00
- Adult Signature Restricted Delivery \$0.00

Postage \$0.55

Total Postage and Fees \$4.15

Sent To

Theda & Richard Stone

Street and Apt. No., or PO Box No.


17521 Abern Ridge VW

City, State, ZIP+4®

Colorado Springs, CO 80908-1564

PS Form 3800, April 2015 PSN 7530-02-000-9047

See Reverse for Instructions

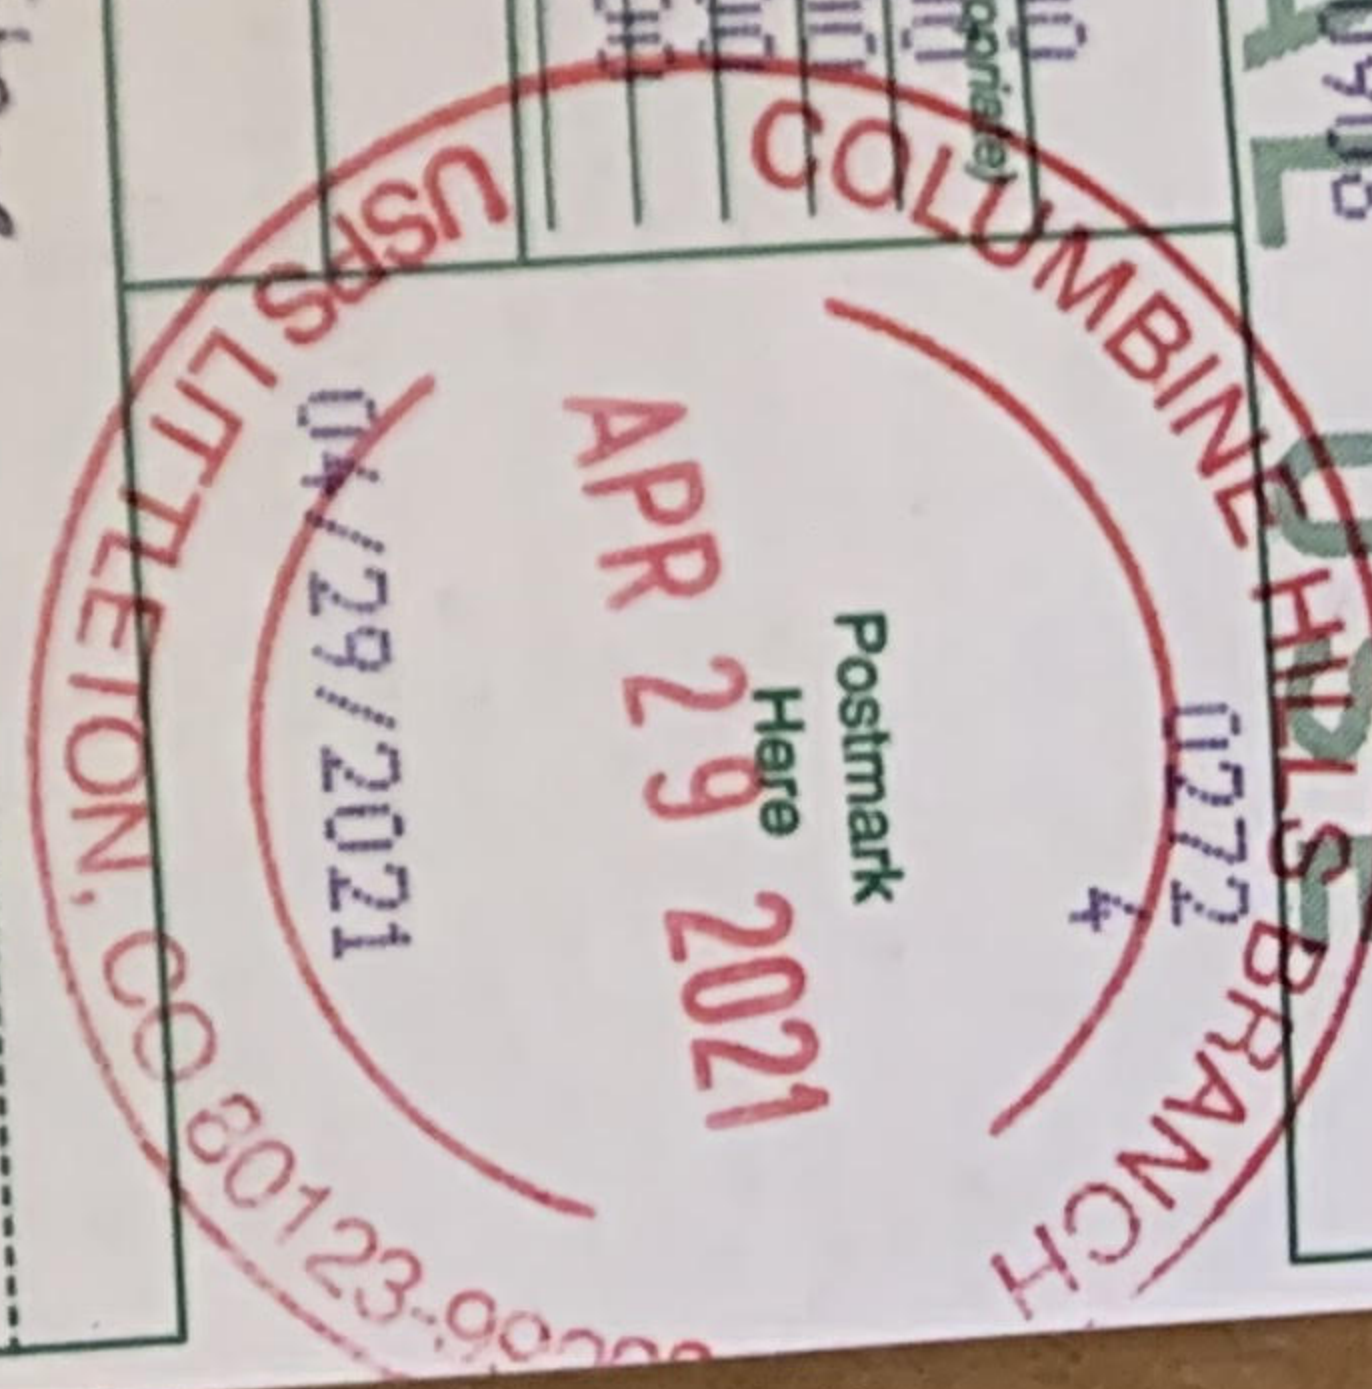

**U.S. Postal Service™
CERTIFIED MAIL® RECEIPT**
Domestic Mail Only

For delivery information, visit our website at www.usps.com®.

OFFICIAL USE

Certified Mail Fee \$3.60

- Extra Services & Fees (check box, add fee as appropriate) \$0.00
- Return Receipt (hardcopy) \$0.00
- Return Receipt (electronic) \$0.00
- Certified Mail Restricted Delivery \$0.00
- Adult Signature Required \$0.00
- Adult Signature Restricted Delivery \$0.00

Postage \$0.55

Total Postage and Fees \$4.15

Sent To

Christopher & Amy Bennett

Street and Apt. No., or PO Box No.


10798 Torrey Peak Way

City, State, ZIP+4®

Peyton, CO 80831-4432

PS Form 3800, April 2015 PSN 7530-02-000-9047

See Reverse for Instructions

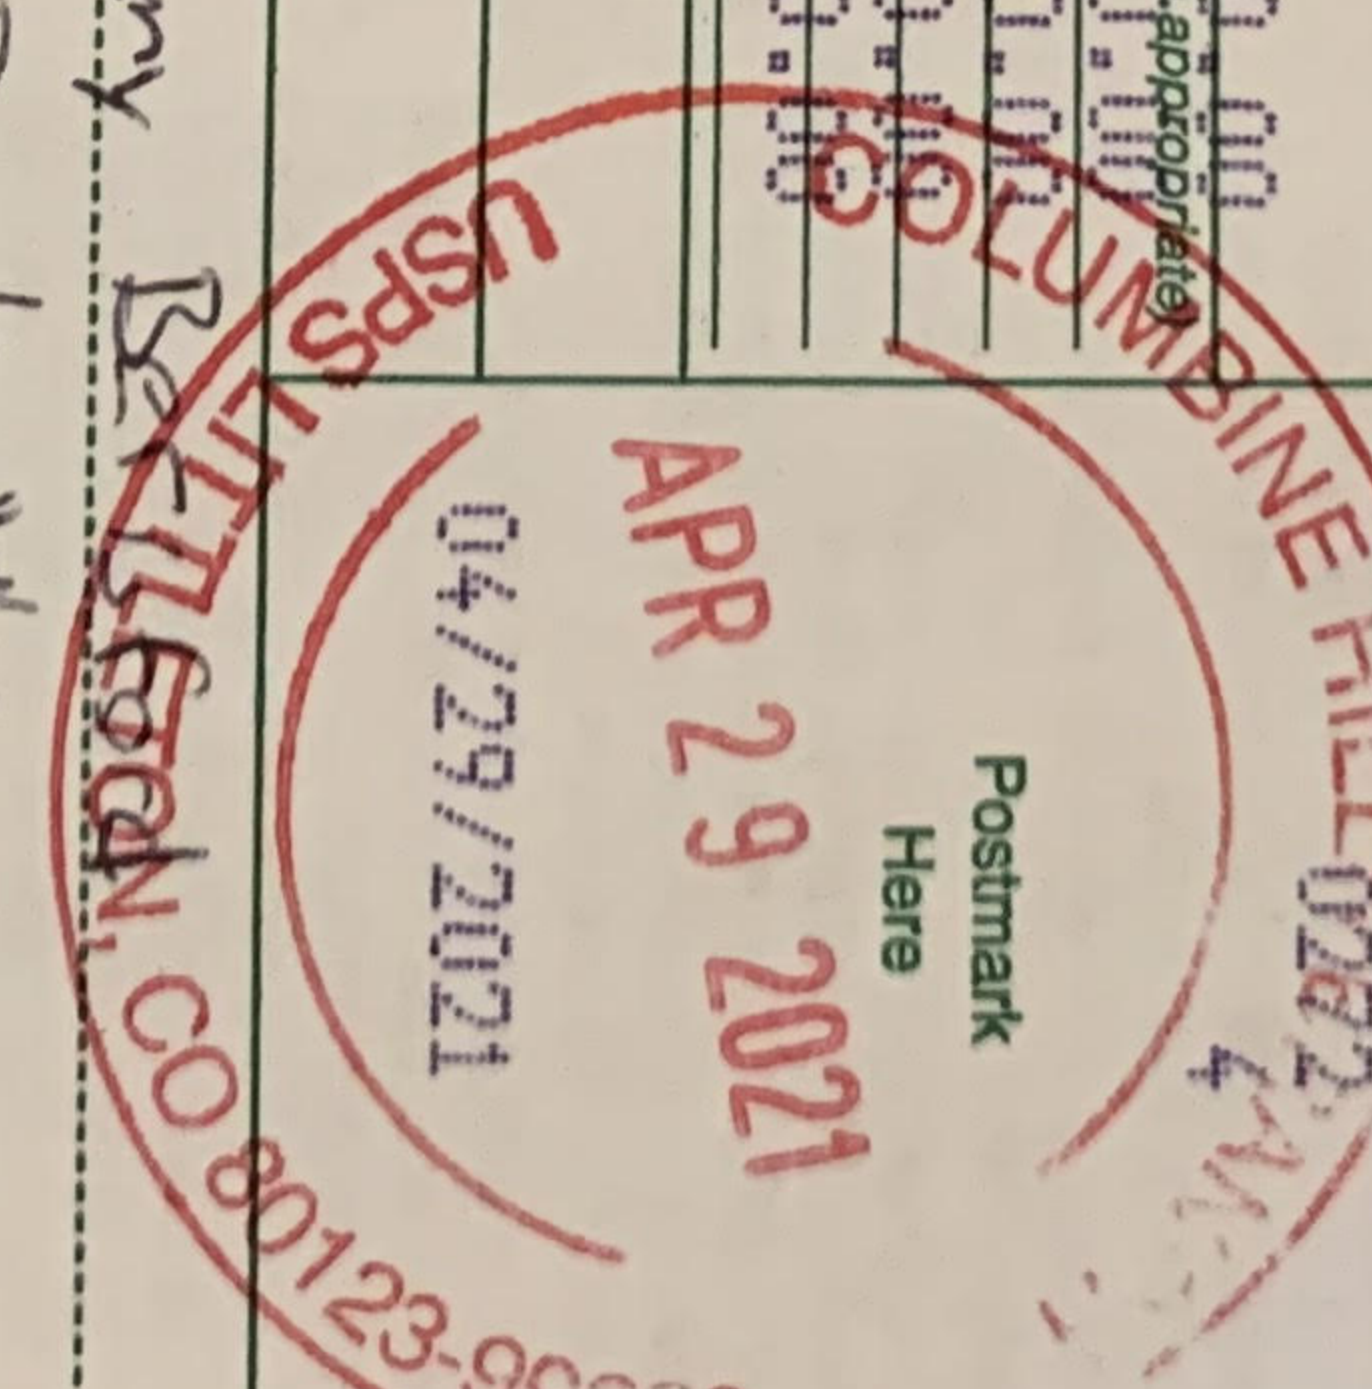

7020 0090 0000 3058 2459

7020 0090 0000 3058 0097

7020 0090 0000 3058 0134

7020 0090 0000 3058 0127

7170 0090 0000 3058 0141

7021 0350 0001 0551 0057

U.S. Postal Service™
CERTIFIED MAIL® RECEIPT
Domestic Mail Only

For delivery information, visit our website at www.usps.com®.

Colorado Springs, CO 80908

Certified Mail Fee	\$3.75
Extra Services & Fees (check box, add fee as appropriate)	\$0.00
<input type="checkbox"/> Return Receipt (hardcopy)	\$0.00
<input type="checkbox"/> Return Receipt (electronic)	\$0.00
<input type="checkbox"/> Certified Mail Restricted Delivery	\$0.00
<input type="checkbox"/> Adult Signature Required	\$0.00
<input type="checkbox"/> Adult Signature Restricted Delivery	\$0.00
Postage	\$0.58
Total Postage and Fees	\$4.33

0267 07
 SEP 16 2021
 LITTLETON, CO
 Postmark Here
 09/16/2021

Sent To Julie Allen
 Street and Apt. No., or PO Box No. 10155 Hardy Rd
 City, State, ZIP+4® Colorado Springs, CO 80908-1544
 PS Form 3800, April 2015 PSN 7530-02-000-9047 See Reverse for Instructions

5005 553 0553 1000 05E0 1202

U.S. Postal Service™
CERTIFIED MAIL® RECEIPT
Domestic Mail Only

For delivery information, visit our website at www.usps.com®.

Saint Charles, MO 63304

Certified Mail Fee	\$3.75
Extra Services & Fees (check box, add fee as appropriate)	\$0.00
<input type="checkbox"/> Return Receipt (hardcopy)	\$0.00
<input type="checkbox"/> Return Receipt (electronic)	\$0.00
<input type="checkbox"/> Certified Mail Restricted Delivery	\$0.00
<input type="checkbox"/> Adult Signature Required	\$0.00
<input type="checkbox"/> Adult Signature Restricted Delivery	\$0.00
Postage	\$0.58
Total Postage and Fees	\$4.33

0267 07
 SEP 16 2021
 LITTLETON, CO
 Postmark Here
 09/16/2021

Sent To Francis Ohmes
 Street and Apt. No., or PO Box No. 122 Bathfornon Dr
 City, State, ZIP+4® Saint Peter, MO 63304
 PS Form 3800, April 2015 PSN 7530-02-000-9047 See Reverse for Instructions