

**KNOW ALL MEN BY THESE PRESENTS:**

THAT K & S DEVELOPMENT LLC, A FLORIDA LIMITED LIABILITY COMPANY, BEING THE OWNER OF THE FOLLOWING DESCRIBED TRACT OF LAND, TO WIT:

**LEGAL DESCRIPTION:**

A TRACT OF LAND BEING A PORTION OF THE SOUTHWEST QUARTER OF SECTION 32, TOWNSHIP 13 SOUTH, RANGE 65 WEST OF THE SIXTH PRINCIPAL MERIDIAN, EL PASO COUNTY, COLORADO, BEING MORE PARTICULARLY DESCRIBED AS FOLLOWS:

LOTS 3, 4 AND 5, "NORTHCREST CENTER, A VACATION AND REPLAT OF TRACT B NORTHCREST FILING NO. 2 PHASE 1" (Plat Book B-4, Page 176, EL PASO COUNTY, COLORADO RECORDS);

CONTAINING A CALCULATED AREA OF 3.246 ACRES.

**OWNERS CERTIFICATE:**

THE UNDERSIGNED, BEING ALL THE OWNER, IN THE LAND DESCRIBED HEREIN, HAVE LAID OUT, VACATED AND REPLATED SAID LANDS INTO A LOT AND EASEMENTS AS SHOWN HEREON UNDER THE NAME AND SUBDIVISION OF "NORTHCREST CENTER NO. 1A". ALL PUBLIC IMPROVEMENTS ARE HEREBY DEDICATED TO PUBLIC USE AND SAID OWNER DOES HEREBY COVENANT AND AGREE THAT THE PUBLIC IMPROVEMENTS WILL BE CONSTRUCTED TO EL PASO COUNTY STANDARDS AND THAT PROPER DRAINAGE AND EROSION CONTROL FOR SAME WILL BE PROVIDED AT SAID OWNER'S EXPENSE, ALL TO THE SATISFACTION OF THE BOARD OF COUNTY COMMISSIONERS OF EL PASO COUNTY, COLORADO. UPON ACCEPTANCE BY RESOLUTION, ALL PUBLIC IMPROVEMENTS SO DEDICATED WILL BECOME MATTERS OF MAINTENANCE BY EL PASO COUNTY, COLORADO. THE UTILITY EASEMENTS SHOWN HEREON ARE HEREBY DEDICATED FOR PUBLIC UTILITIES AND COMMUNICATION SYSTEMS AND OTHER PURPOSES AS SHOWN HEREON. THE ENTITIES RESPONSIBLE FOR PROVIDING THE SERVICES FOR WHICH THE EASEMENTS ARE ESTABLISHED ARE HEREBY GRANTED THE PERPETUAL RIGHT OF INGRESS AND EGRESS FROM AND TO ADJACENT PROPERTIES FOR INSTALLATION, MAINTENANCE, AND REPLACEMENT OF UTILITY LINES AND RELATED FACILITIES.

**OWNER'S STATEMENT:**

THE AFOREMENTIONED, K & S DEVELOPMENT LLC, A FLORIDA LIMITED LIABILITY COMPANY, HAS EXECUTED THIS INSTRUMENT THIS \_\_\_\_ DAY OF \_\_\_\_\_, 2022 A.D.

K & S DEVELOPMENT LLC, A FLORIDA LIMITED LIABILITY COMPANY

SEAN L. EDWARDS, MANAGER \_\_\_\_\_ DATE \_\_\_\_\_

**NOTARIAL:**

STATE OF \_\_\_\_\_  
COUNTY OF \_\_\_\_\_

THE FOREGOING INSTRUMENT WAS ACKNOWLEDGED BEFORE ME THIS \_\_\_\_ DAY OF \_\_\_\_\_, 2022, A.D. BY SEAN L. EDWARDS, MANAGER OF K & S DEVELOPMENT LLC, A FLORIDA LIMITED LIABILITY COMPANY.

WITNESS MY HAND AND OFFICIAL SEAL.


MY COMMISSION EXPIRES: \_\_\_\_\_ NOTARY PUBLIC \_\_\_\_\_

**GENERAL NOTES:**

- ALL LOT CORNERS SET NO. 4 REBAR WITH SURVEYORS CAP L.S. NO 17665 UNLESS OTHERWISE SHOWN.
- BEARINGS ARE RELATIVE TO THE WEST LINE OF THE SOUTHWEST QUARTER OF SECTION 32, TOWNSHIP 13 SOUTH, RANGE 65 WEST OF THE 6TH P.M., ASSUMED N00°37'10"W AS RECORDED IN "NORTHCREST FILING NO. 2 PHASE 1" AS RECORDED IN PLAT BOOK Z-3, AT PAGE 142 OF THE EL PASO COUNTY RECORDS.
- REPORTS AND EVIDENCE REGARDING SOILS, GEOLOGY, WATER, SANITATION, AND WILDFIRE HAZARDS ON THE SUBDIVISION ARE ON FILE IN THE OFFICE OF THE EL PASO COUNTY LAND USE DEPARTMENT.
- WATER AND SEWER SERVICE WILL BE PROVIDED BY THE CHEROKEE WATER AND SANITATION DISTRICT.
- ACCESS EASEMENTS ARE SHOWN ARE FOR USE BY ADJACENT OWNERS.
- ALL STRUCTURAL FOUNDATIONS SHALL BE LOCATED AND DESIGNED BY A PROFESSIONAL ENGINEER CURRENTLY REGISTERED IN THE STATE OF COLORADO.
- ACCESS: NO DRIVEWAY SHALL BE ESTABLISHED UNLESS AN ACCESS PERMIT HAS BEEN GRANTED BY EL PASO COUNTY.
- DIRECT ACCESS TO AND/OR FROM THIS ADJACENT LOT TO PETERSON ROAD AND CONSTITUTION AVENUE IS PROHIBITED.
- PROPERTY SUBJECT TO ASSESSMENT FOR THE CONSTITUTION AVENUE/PETERSON ROAD SPECIAL IMPROVEMENT DISTRICT. FOR FURTHER INFORMATION CONTACT THE EL PASO COUNTY BOND COORDINATOR.
- NOTICE OF POTENTIAL AIRCRAFT OVERFLIGHT AND NOISE IMPACT ASSOCIATED WITH AIRPORT: THIS SERVES AS NOTICE OF POTENTIAL AIRCRAFT OVERFLIGHT AND NOISE IMPACTS ON THIS PROPERTY DUE TO ITS CLOSE PROXIMITY TO AN AIRPORT, WHICH IS BEING DISCLOSED TO ALL PROSPECTIVE PURCHASERS CONSIDERING THE USE OF THIS PROPERTY FOR RESIDENTIAL AND OTHER PURPOSES. THIS PROPERTY IS SUBJECT TO THE OVERFLIGHT AND ASSOCIATED NOISE OF ARRIVING AND DEPARTING AIRCRAFT DURING THE COURSE OF ALL NORMAL AIRPORT OPERATIONS. ALL PROPERTY WITHIN THIS SUBDIVISION IS SUBJECT TO AN AVIGATION EASEMENT AS RECORDED IN BOOK 5112 AT PAGE 1141 OF THE RECORDS OF THE EL PASO COUNTY CLERK AND RECORDER.
- PROPERTY SUBJECT TO COVENANTS, CONDITIONS AND RESTRICTIONS WHICH DO NOT CONTAIN A FORFEITURE OR REVERTER IN INSTRUMENT RECORDED IN BOOK 5129 AT PAGE 1242 OF THE EL PASO COUNTY RECORDS.
- MAILBOXES: MAILBOXES SHALL BE INSTALLED IN ACCORDANCE WITH ALL EL PASO COUNTY AND UNITED STATES POSTAL SERVICE REGULATIONS.
- ADDRESSES: THE ADDRESSES IN PARENTHESIS EXHIBED ON THIS PLAT ARE FOR INFORMATIONAL PURPOSES ONLY. THEY ARE NOT THE LEGAL DESCRIPTION AND ARE SUBJECT TO CHANGE.

**NORTHCREST CENTER NO. 1A**

A VACATION AND REPLAT OF LOTS 3, 4 AND 5, "NORTHCREST CENTER", BEING A PORTION OF THE SOUTHWEST QUARTER OF SECTION 32, TOWNSHIP 13 SOUTH, RANGE 65 WEST OF THE 6TH P.M., COUNTY OF EL PASO, STATE OF COLORADO

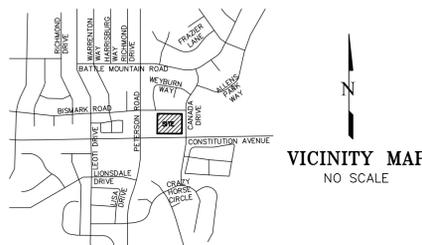

**GENERAL NOTES (CONTINUED):**

- STORMWATER DRAINAGE: ALL PROPERTY OWNERS ARE RESPONSIBLE FOR MAINTAINING PROPER STORMWATER DRAINAGE IN AND THROUGH THEIR PROPERTY. PUBLIC DRAINAGE EASEMENTS ARE SPECIFICALLY NOTED ON THE PLAT SHALL BE MAINTAINED BY THE INDIVIDUAL LOT OWNER UNLESS OTHERWISE INDICATED. STRUCTURES, FENCES, MATERIALS OR LANDSCAPING THAT COULD IMPEDE THE FLOW OF RUNOFF SHALL NOT BE PLACED IN DRAINAGE EASEMENTS.
- EASEMENTS: UNLESS OTHERWISE INDICATED, ALL SIDE, FRONT, AND REAR LOT LINES ARE HEREBY PLATTED ON EITHER SIDE WITH A 5 FOOT PUBLIC UTILITY AND DRAINAGE EASEMENT UNLESS OTHERWISE INDICATED. ALL EXTERIOR SUBDIVISION BOUNDARIES (ONLY ALONG COSTITUION AVENUE) ARE HEREBY PLATTED WITH A 20 FOOT PUBLIC UTILITY AND DRAINAGE EASEMENT. THE SOLE RESPONSIBILITY FOR MAINTENANCE OF THESE EASEMENTS IS HEREBY VESTED WITH THE INDIVIDUAL PROPERTY OWNERS.

**SURVEYOR'S STATEMENT:**

THE UNDERSIGNED PROFESSIONAL LAND SURVEYOR LICENSED IN THE STATE OF COLORADO, HEREBY STATES AND DECLARES THAT THE ACCOMPANYING PLAT WAS SURVEYED AND DRAWN UNDER HIS RESPONSIBLE CHARGE AND ACCURATELY SHOWS THE DESCRIBED TRACT OF LAND, AND REPLAT THEREOF, AND THAT THE REQUIREMENTS OF TITLE 38 OF THE COLORADO REVISED STATUTES, 1973, AS AMENDED, HAVE BEEN MET TO THE BEST OF HIS KNOWLEDGE AND BELIEF.

PRELIMINARY COPY  
SUBJECT TO FINAL  
COUNTY APPROVAL

DAVID V. HOSTETLER, PROFESSIONAL LAND SURVEYOR \_\_\_\_\_ DATE \_\_\_\_\_  
COLORADO PLS NO. 20681  
FOR AND ON BEHALF OF LAND DEVELOPMENT CONSULTANTS, INC.

**PCD DIRECTOR SIGNATURE:**

THIS PLAT FOR "NORTHCREST CENTER NO. 1A" WAS APPROVED FOR FILING BY THE EL PASO COUNTY, COLORADO DIRECTOR OF PLANNING AND COMMUNITY DEVELOPMENT ON THIS \_\_\_\_\_ DAY OF \_\_\_\_\_, 20\_\_\_\_

DIRECTOR OF PLANNING AND COMMUNITY DEVELOPMENT \_\_\_\_\_ DATE \_\_\_\_\_

**CLERK AND RECORDER:**

STATE OF COLORADO  
COUNTY OF EL PASO  
I HEREBY CERTIFY THAT THIS INSTRUMENT WAS FILED FOR RECORD IN MY OFFICE AT \_\_\_\_\_ O'CLOCK \_\_\_\_\_ M. THIS \_\_\_\_\_ DAY OF \_\_\_\_\_, 2022 A.D., AND DULY RECORDED UNDER RECEPTION NUMBER \_\_\_\_\_

RECORDER: CHUCK BROERMAN BY: \_\_\_\_\_ DEPUTY \_\_\_\_\_



FEE: \_\_\_\_\_  
SURCHARGE: \_\_\_\_\_

**FEES:**

SCHOOL FEE: \_\_\_\_\_  
PARK FEE: \_\_\_\_\_  
DRAINAGE FEE: \_\_\_\_\_ - SAND CREEK DRAINAGE BASIN  
BRIDGE FEE: \_\_\_\_\_ - SAND CREEK DRAINAGE BASIN

NO.	BEARING	DIST.
1	S00°00'00"W	184.63
2	N41°50'14"E	20.82
3	S73°16'02"W	66.47
4	S73°16'02"W	61.82
5	N89°42'30"W	327.19
6	N45°00'00"E	184.67

**"AS REPLATTED"**  
NOTE: ALL PRIVATE EASEMENTS DENOTED BY DOUBLE ASTERISKS (\*\*) TO BE RECORDED BY SEPARATE DOCUMENT

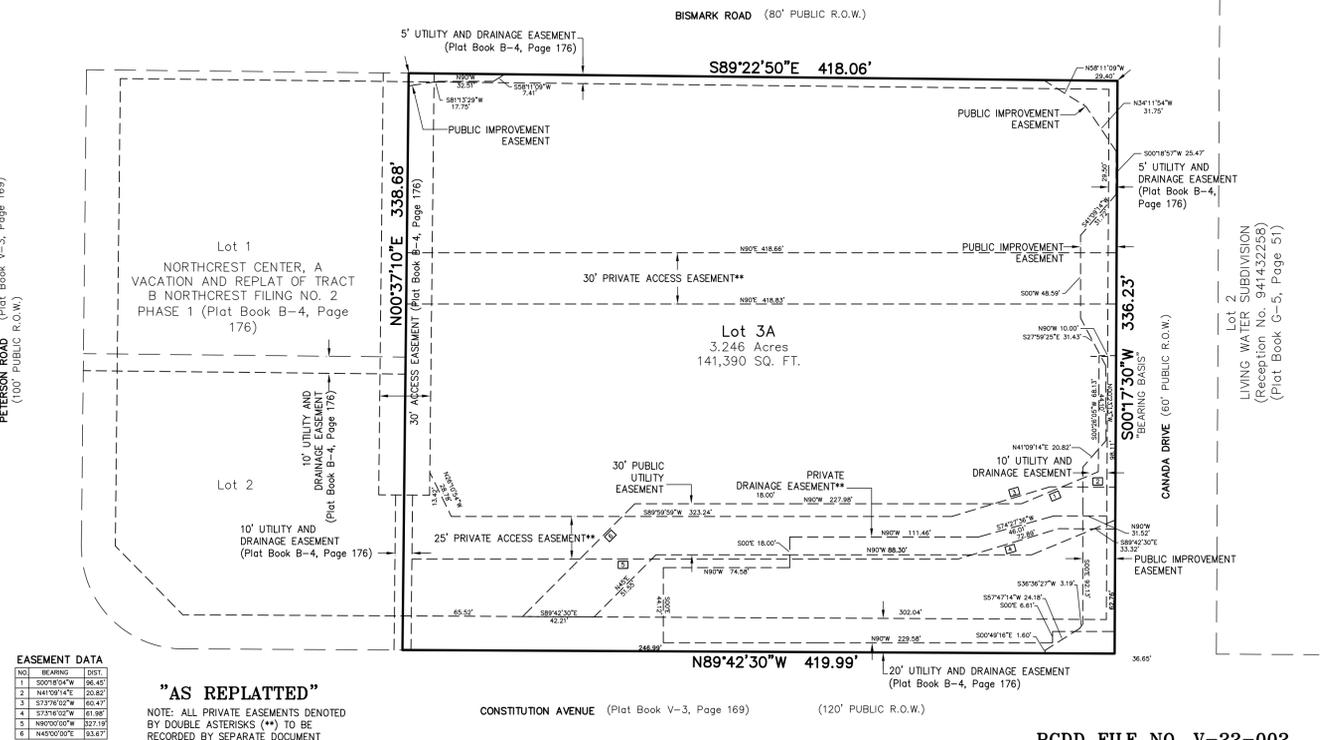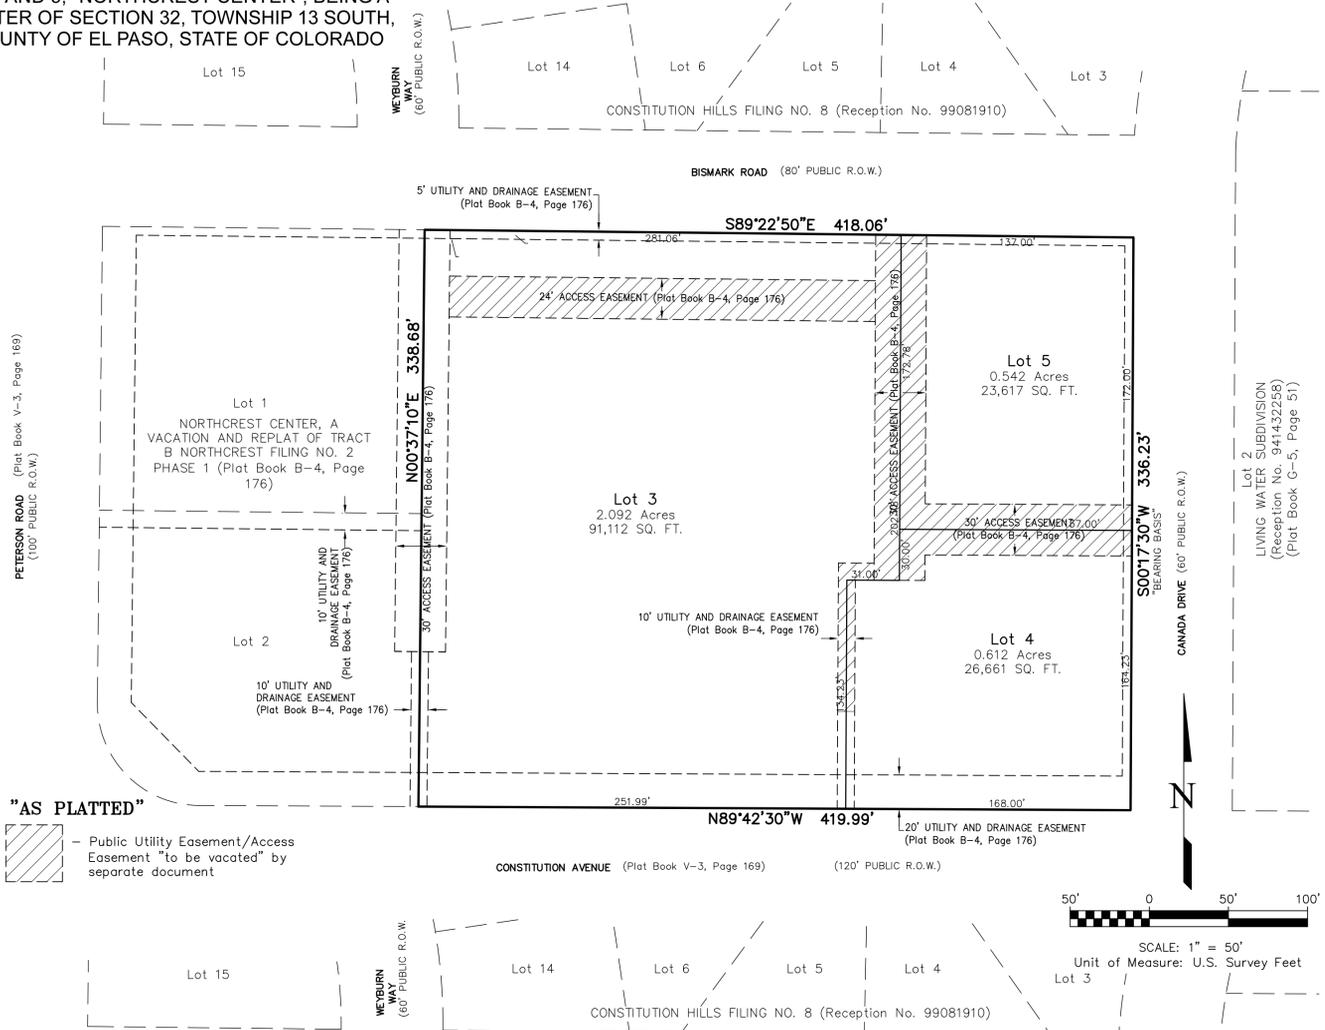

According to Colorado law, legal action based upon any defect in this survey first discovered after you have received this plat in no event, may any action based upon any defect in this survey be brought more than ten years from the date of the certification shown hereon.

CALL BEFORE YOU DIG ...  
**811**  
DIAL 811  
48 HOURS BEFORE YOU DIG. CALL UTILITY LOCATORS FOR LOCATING AND MARKING GAS, ELECTRIC, WATER AND WASTEWATER.

No.	Description	By	Date
1	COUNTY COMMENTS	DVH	08/18/22

H Scale: 1" = 50'  
V Scale: N/A  
Designed By: N/A  
Drawn By: BRH  
Checked By: DVH  
Date: 11/03/21

Land Development Consultants, Inc.  
PLANNING · SURVEYING  
www.ldc-inc.com · TEL: (719) 528-6133 · FAX: (719) 528-8548  
3888 MAZELAND ROAD · COLORADO SPRINGS, CO 80909

**NORTHCREST CENTER NO. 1A  
FINAL PLAT**

Project No.: 21012  
Sheet: 1 of 1